

CLIENT 	TANZANIA ELECTRIC SUPPLY COMPANY LIMITED (TANESCO)
CONSULTANT 	POWER GRID CORPORATION OF INDIA
CONTRACTOR 	TBEA COMPANY LTD
PROJECT	Plant Engineering Design, Manufacture, Supply, Construction, Installation, Testing and Commissioning of Proposed 400/330kV Tunduma Auto-Transformation Substation and 4km of 330kV Double Circuit Transmission Line from Tunduma Substation to the Border
CONTRACT NAME	Lot-4 400/330 KV Tunduma Substation & 330 kV OHTL line to Zambia Border
CONTRACT NUMBER	PA/001/2020-2021/HQ/W/46
TITLE	Protection and Control for 330kV Transmission Lines
DOC NO.	HQW46-4-TND-EQP-DWG-1331
0	09.08.2025
REVISION	DATE
	DESCRIPTION
	DSG
	CHKD
	APPD

	Status - Approved as corrected	
 Initial	Plant Engineering Design, Manufacture, Supply, Construction, Installation, Testing and Commissioning of the Proposed 400kV Iringa - Kisada - Mbeya - Tunduma - Sumbawanga Double Circuit Transmission Line under Four Lots (Lot 1,2,3 & 4) - TAZA-P163572	
Project Manager TAZA-P163572 27-Aug-2025	PA/001/2020-21/HQ/W/046- LOT 4 Contractor:M/s TBEA COMPANY LIMITED HQW46-4-TDM-EQP-DWG-1331 / 0	

A

B

C

D

E

F

PROJECT NAME

400kV TUNDUMA SUBSTATION

PANEL NO.

SJS25002395.PG274-PG27
5

DRAWING NO.

NR-D25-012572-C0008

TYPE

NR-G03 PANEL

QUANTITY

2

DIMENSION

2260*800*800(H*W*D)

PAINT

RAL7035

TECHNICAL RATING

POWER:DC220V CT:1A PT:110V f:50Hz

=D06+R1

330kV NAKONDE1 LINE PROTECTION PANEL A

THIS DRAWING IS VALID FOR D06/D07 LINE

Status - Approved as corrected

Plant Engineering Design, Manufacture, Supply, Construction,
Installation, Testing and Commissioning of the Proposed
400kV Iringa - Kisada - Mbeya - Tunduma - Sumbawanga
Double Circuit Transmission Line under Four Lots (Lot 1,2,3
& 4) - TAZA-P163572

Project
Manager
TAZA-
P163572
27-Aug-2025

PA/001/2020-21/HQ/W/046- LOT 4
Contractor:M/s TB EA COMPANY LIMITED

HQW46-4-TDM-EQP-DWG-1331 / 0

CLIENT

TANZANIA ELECTRIC SUPPLY COMPANY LTD.
Plot 114, Block G, Dar es Salaam Road, P.O. Box 453,
Dodoma, Tanzania

CONSULTANT:

POWER GRID CORPORATION OF INDIA

CONTRACTOR:

TBEA CO., LIMITED
Building 27, Block 18, Nansihuan West Road
Beijing, China

PROJECT :

Plant Engineering Design, Manufacture, Supply, Construction, Installation,
Testing and Commissioning of Proposed 400/330kV Tunduma Auto-
Transformation Substation and 4km of 330kV Double Circuit Transmission Line
from Tunduma Substation to the Border

CONTRACT NO. :

PA/001/2020-2021/HQ/W/46

SUBSTATION:

400kV TUNDUMA SUBSTATION

RELEASED FOR:

☐BASIC☐TENDER☐INFORMATION☒APPROVAL☐AS BUILT

REV.: 0

APPROVED

Zhong Siwei

SCALE

TITLE :

CHECKED

Sun Dexian

N/A

330kV NAKONDE1 LINE PROTECTION PANEL A

DESIGNED

XU

2025-06-19

COVER

SIZE

A3


DWG. No. :HQW46-4-TND-EQP-DWG-1331

SHEET 01 OF 57

We reserve all rights in this document and in the information contained herein. Reproduction, use or disclosure to third parties without express authority is strictly forbidden. © NR ELECTRIC CO.,LTD.

	1	2	3	4	5	6	7	8	9	10	
A	NO.	SHEET	DWG. TITLE		REV.	NO.	SHEET	DWG. TITLE		REV.	
	1	01	COVER		0	31	31	-F87L BINARY OUTPUT CIRCUIT 5		0	
	2	02	INDEX		0	32	32	-F51 BINARY INPUT CIRCUIT 1		0	
	3	03	LEGEND		0	33	33	-F51 BINARY INPUT CIRCUIT 2		0	
	4	04	PANEL LAYOUT		0	34	34	-F51 BINARY INPUT CIRCUIT 3		0	
	5	05	BILL OF MATERIALS		0	35	35	-F51 BINARY INPUT CIRCUIT 4		0	
	6	06	SINGLE LINE DIAGRAM		0	36	36	-F51 BINARY OUTPUT CIRCUIT 1		0	
	7	07	TRIP MATRIX		0	37	37	-F51 BINARY OUTPUT CIRCUIT 2		0	
	8	08	PANEL STRUCTURE 1		0	38	38	-F51 BINARY OUTPUT CIRCUIT 3		0	
	9	09	PANEL STRUCTURE 2		0	39	39	-F51 BINARY OUTPUT CIRCUIT 4		0	
	10	10	PANEL DETAILED INFORMATION		0	40	40	-F51 BINARY OUTPUT CIRCUIT 5		0	
	11	11	AC POWER SUPPLY CIRCUIT		0	41	41	BYPASS MODE DS&CB STATUS CIRCUIT 1		0	
	12	12	DC POWER SUPPLY CIRCUIT 1		0	42	42	BYPASS MODE DS&CB STATUS CIRCUIT 2		0	
	13	13	DC POWER SUPPLY CIRCUIT 2		0	43	43	SIGNAL OUTPUT CIRCUIT		0	
	14	14	BUSBAR VT SELECTION RELAY -K941 CIRCUIT		0	44	44	SIGNAL OUTPUT CIRCUIT		0	
	15	15	BUSBAR VT SELECTION RELAY -K942 CIRCUIT		0	45	45	-F87L PCS-931S-M REAR VIEW		0	
	16	16	-F87L&-F51 CT CURRENT CIRCUIT		0	46	46	-F51 PCS-902S-M REAR VIEW		0	
	17	17	-F87L&-F51 VT VOLTAGE CIRCUIT		0	47	47	ACCESSORIES MATERIAL LIST		0	
	18	18	LOCKOUT RELAY -K861 DIAGRAM		0	48	48	ACCESSORIES MATERIAL LIST		0	
	19	19	CB TRIP CIRCUIT 1 SCHEMATIC 1		0	49	49	ACCESSORIES MATERIAL LIST		0	
	20	20	CB TRIP CIRCUIT 1 SCHEMATIC 2		0	50	50	ACCESSORIES MATERIAL LIST		0	
	21	21	CB CLOSE & OPEN CIRCUIT		0	51	51	BILL OF MATERIALS		0	
	22	22	CB CONTROL DIAGRAM		0	52	52	ACCESSORIES MATERIAL LIST		0	
	23	23	-F87L BINARY INPUT CIRCUIT 1		0	53	53	ACCESSORIES MATERIAL LIST		0	
	24	24	-F87L BINARY INPUT CIRCUIT 2		0	54	54	ACCESSORIES MATERIAL LIST		0	
	25	25	-F87L BINARY INPUT CIRCUIT 3		0	55	55	TERMINAL BLOCK		0	
	26	26	-F87L BINARY INPUT CIRCUIT 4		0	56	56	TERMINAL BLOCK		0	
	27	27	-F87L BINARY OUTPUT CIRCUIT 1		0	57	57	TERMINAL BLOCK		0	
B	28	28	-F87L BINARY OUTPUT CIRCUIT 2		0						
	29	29	-F87L BINARY OUTPUT CIRCUIT 3		0						
	30	30	-F87L BINARY OUTPUT CIRCUIT 4		0						
C			Status - Approved as corrected								
			Plant Engineering Design, Manufacture, Supply, Construction Installation, Testing and Commissioning of the Proposed 400kV Munga - Kisida - Tunduma - F87L&-F51 Double Circuit Transmission Line under Four Lots (Lot 1,2,3 & 4) - TAZA-P163572								
	Project Manager TAZA- P163572 27-Aug-2025		PA/001/2020-21/HQ/W/046- LOT 4 Contractor:M/s TBEA COMPANY LIMITED HQW46-4-TDM-EQP-DWG-1331 / 0								
D			NR ELECTRIC CO.,LTD.			PROJECT 400KV TUNDUMA SUBSTATION		DWG. TITLE		=D06+R1	
								330KV NAKONDE1 LINE PROTECTION PANEL A INDEX		SCALE	N/A SHEET 02
								DWG. NO. HQW46-4-TND-EQP-DWG-1331		REV.	0 TOTAL 57
	1	2	3	4	5	6	7	8	9	10	

	1	2	3	4	5	6	7	8	9	10
	SYMBOL	DESCRIPTION	SYMBOL	DESCRIPTION	SYMBOL	DESCRIPTION	SYMBOL	DESCRIPTION	SYMBOL	DESCRIPTION
A		MAKE CONTACT		RELAY COIL (1 COIL)		LIMITED SWITCH, NC		RESISTOR		TRANSFORMER WITH TWO WINDINGS
		BREAK CONTACT		RELAY COIL (1 ACTIVE COIL AND 1 RESET COIL)		PUSHING BUTTON, NO		HEATER		THREE PHASE WINDING STAR
B		CHANGEOVER CONTACT		AC OR DC / DC CONVERTER		SELECTION SWITCH		PROBE TEMPERATURE AND HUMIDITY CONTROLLER		THREE PHASE WINDING DELTA
		ISOLATOR LINK		DC CONVERTER		SELECTION SWITCH, 3 POSITIONS		AC MOTOR, VENTILATING FAN, SINGLE PHASE		CURRENT TRANSFORMER
C		FEED-THROUGH TERMINAL BLOCK		TRANSDUCER		MINIATURE CIRCUIT BREAKER		ALARM / BELL		CIRCUIT BREAKER
		DISCONNECT WITH TEST PLUGS TERMINAL BLOCK		COAXIAL CABLE PORT		WINDING		AMP-METER		DISCONNECT SWITCH
D		KNIFE DISCONNECT TERMINAL BLOCK		RJ45 ETHERNET PORT		OPTOCOUPLER		VOLT-METER		OPERATED BY MOTOR
		TEST BLOCK		LC FIBER OPTICAL PORT		DIODE		WATT-METER		LIGHTNING ARRESTER
E		TERMINAL WITH PLUG-IN CONNECTION (FEMALE PIN)		FC/ST OPTICAL PORT		LAMP		VAR-METER		FUSE
		TERMINAL WITH PLUG-IN CONNECTION (MALE PIN)		CABLE		SOCKET		WATT-HOUR-METER		GROUND
F	Status - Approved as correct Plant Engineering Design, Material Supply, Construction, Installation, Testing and Commissioning of the Proposed 400kV Iringa - Kisada - Mbeya - Tunduma - Sumbawanga Double Circuit Transmission Line under Four Lots (Lot 1, 2, 3 & 4) - TAZA-P163572									
NR ELECTRIC CO.,LTD.				PROJECT 400kV TUNDUMA SUBSTATION		DWG. TITLE 330kV NAKONDE1 LINE PROTECTION PANEL A LEGEND			=D06+R1 SCALE N/A SHEET 03 SIZE A3 NEXT 04 REV. 0 TOTAL 57	
DWG. NO. HQW46-4-TND-EQP-DWG-1331										

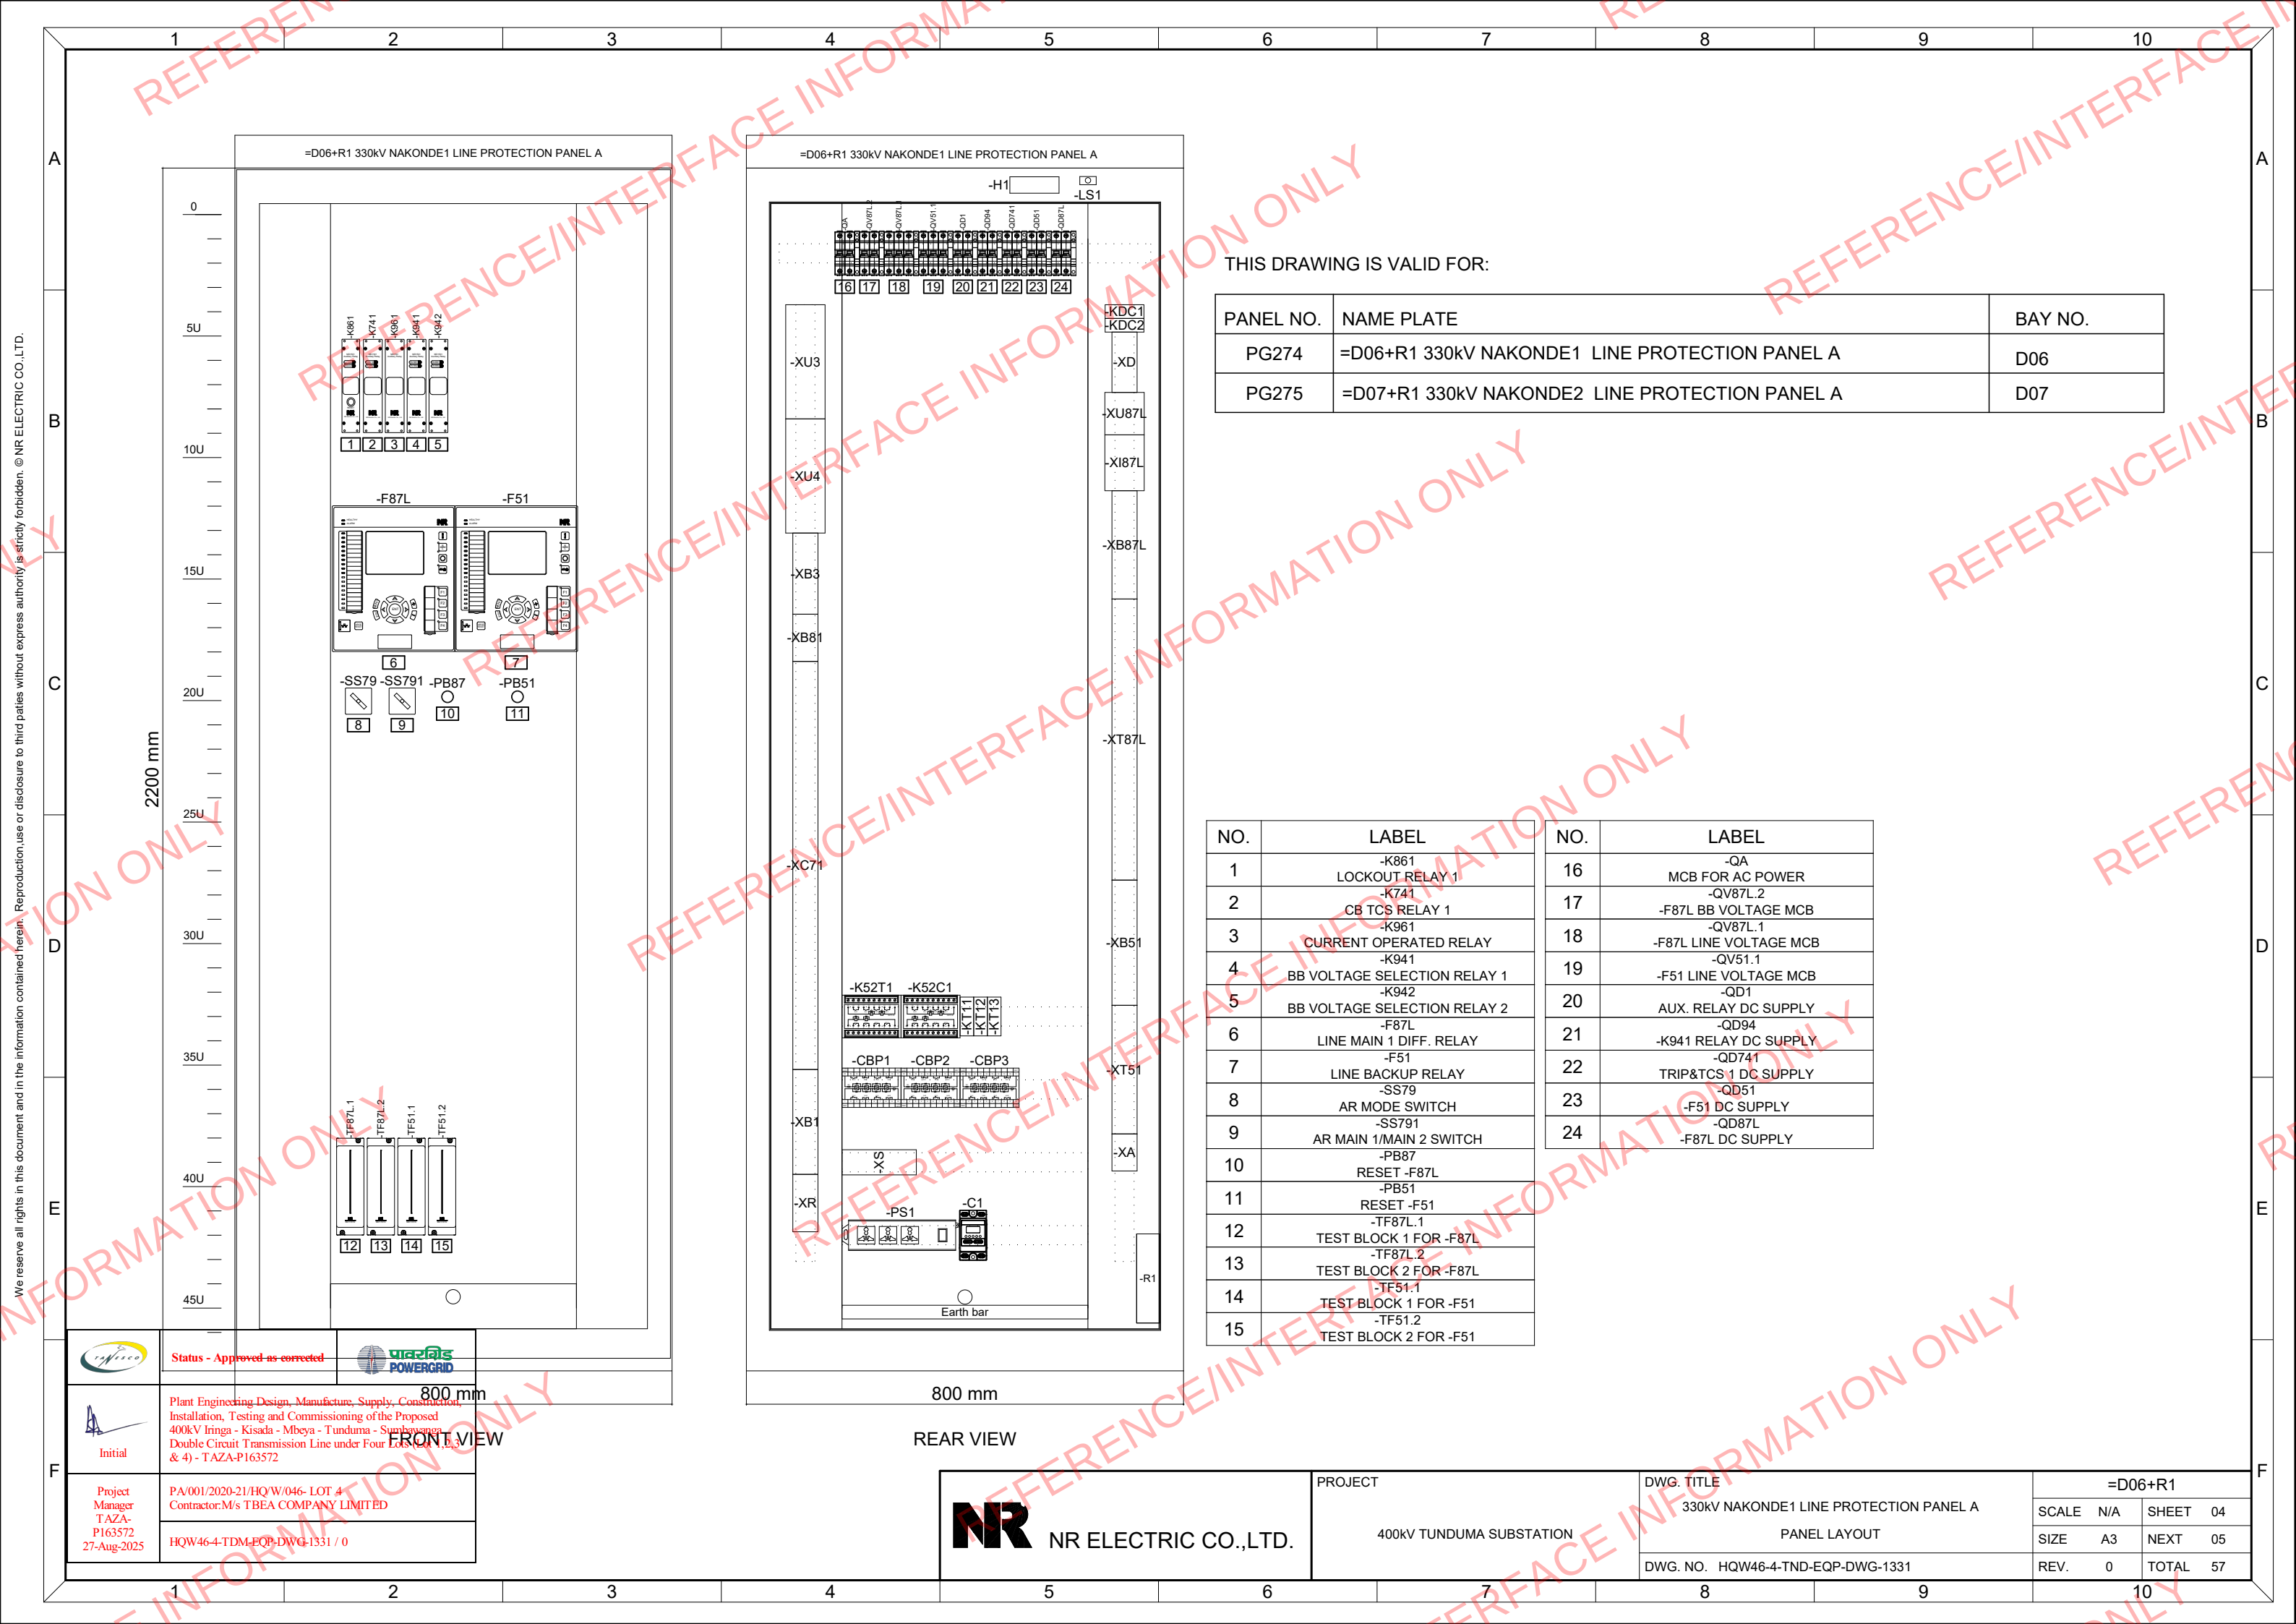

THIS DRAWING IS VALID FOR:

PANEL NO.	NAME PLATE	BAY NO.
PG274	=D06+R1 330kV NAKONDE1 LINE PROTECTION PANEL A	D06
PG275	=D07+R1 330kV NAKONDE2 LINE PROTECTION PANEL A	D07

NO.	LABEL
1	-K861 LOCKOUT RELAY 1
2	-K741 CB TCS RELAY 1
3	-K961 CURRENT OPERATED RELAY
4	-K941 BB VOLTAGE SELECTION RELAY 1
5	-K942 BB VOLTAGE SELECTION RELAY 2
6	-F87L LINE MAIN 1 DIFF. RELAY
7	-F51 LINE BACKUP RELAY
8	-SS79 AR MODE SWITCH
9	-SS791 AR MAIN 1/MAIN 2 SWITCH
10	-PB87 RESET -F87L
11	-PB51 RESET -F51
12	-TF87L.1 TEST BLOCK 1 FOR -F87L
13	-TF87L.2 TEST BLOCK 2 FOR -F87L
14	-TF51.1 TEST BLOCK 1 FOR -F51
15	-TF51.2 TEST BLOCK 2 FOR -F51

NO.	LABEL
16	-QA MCB FOR AC POWER
17	-QV87L.2 -F87L BB VOLTAGE MCB
18	-QV87L.1 -F87L LINE VOLTAGE MCB
19	-QV51.1 -F51 LINE VOLTAGE MCB
20	-QD1 AUX. RELAY DC SUPPLY
21	-QD94 -K941 RELAY DC SUPPLY
22	-QD741 TRIP&TCS 1 DC SUPPLY
23	-QD51 -F51 DC SUPPLY
24	-QD87L -F87L DC SUPPLY

Status - Approved as corrected

Initial

Plant Engineering Design, Manufacture, Supply, Construction, Installation, Testing and Commissioning of the Proposed 400kV Iringa - Kisada - Mbeya - Tunduma - Sumbawanga Double Circuit Transmission Line under Four Lots (Lot 1, Lot 2, Lot 3 & 4) - TAZA-P163572

Project Manager
T AZA-
P163572
27-Aug-2025

PA/001/2020-21/HQ/W/046- LOT 4
Contractor:M/s TBEA COMPANY LIMITED

HQA46-4-TDM-EQP-DWG-1331 / 0

NR ELECTRIC CO.,LTD.

PROJECT

400KV TUNDUMA SUBSTATION

DWG. TITLE

330KV NAKONDE1 LINE PROTECTION PANEL A
PANEL LAYOUT

DWG. NO.


HQA46-4-TND-EQP-DWG-1331

=D06+R1


SCALE	N/A	SHEET	04
SIZE	A3	NEXT	05
REV.	0	TOTAL	57

We reserve all rights in this document and in the information contained herein. Reproduction, use or disclosure to third parties without express authority is strictly forbidden. © NR ELECTRIC CO.,LTD.

	1	2	3	4	5	6	7	8	9	10			
A	NO.	SYMBOL	DESCRIPTION	TYPE	QTY.	MANUFACTURER	REMARK						
	1	-F51	LINE DISTANCE RELAY	PCS-902S-M	1	NR	MOT:PCS-902S-A-AA-RX.XX-ACBA-BCAAC-A-CXXBXEFFXXXXXXXXX-R2;						
	2	-F87L	LINE DIFFERENTIAL RELAY	PCS-931S-M	1	NR	MOT:PCS-931S-A-AA-RX.XX-ACBA-BCAAC-A-CAXBXEFFXXXXXXXXX-R2;						
	3	-PB51;-PB87	PUSH BUTTON	ELXAL5-10-20/203-G+NONE	2	ELX							
	4	-SS79	SELECTION SWITCH	LW21-16/4.4115.4 M1(W)	1	ELX							
	5	-SS791	SELECTION SWITCH	LW21-16/9.0616.2 M1(W)	1	ELX							
B	6	-QA	MCB	NDB2LE-63C 16/2	1	Nader	Residual current operated circuit breakers prevent earth leakage;						
	7	-QD1;-QD51;-QD87L;-QD94	MCB	NDB2Z-63C 4A/2P	4	Nader							
	8	-QD741	MCB	NDB2Z-63C 16A/2P	1	Nader							
	9	-QV51.1;-QV87L.1	MCB	NDB2-63C 1A/3P	2	Nader							
	10	-QV87L.2	MCB	NDB2-63C 1A/2P	1	Nader							
	11	-QA;-QD1;-QD51;-QD87L;-QD94;-QD741 -QV51.1;-QV87L.1;-QV87L.2	AUXILIARY CONTACT (OF)	NDB2-OF2	9	Nader							
C	12	-XA;-XB1;-XB3;-XB51;-XB81;-XB87L;-XR -XS;-XT51;-XT87L	FEED-THROUGH TERMINAL BLOCK	UK 5 N	289	Phoenix Contact							
	13	-XC71	FEED-THROUGH TERMINAL BLOCK	UK 10 N	72	Phoenix Contact							
	14	-XD	FEED-THROUGH TERMINAL BLOCK	UK 6 N	12	Phoenix Contact							
	15	-XI87L;-XU3;-XU4;-XU87L	TEST DISCONNECT TERMINAL BLOCK	URTK/S	67	Phoenix Contact							
	16	-TF51.1;-TF87L.1	TEST BLOCK	MD1701S-1110U	2	NR							
	17	-TF51.2;-TF87L.2	TEST BLOCK	MD1701S-14U	2	NR							
D	18	-PS1	SOCKET	KDY-CZ-03	1	KEJIA	Support British standard plug;						
	19	-C1	TEMP.& HUMIDITY CONTROLLER	TH-E-11/LED	1	ODES							
	20	-CBP1...-CBP3	RELAY	ST4L2A-DC220V	3	NR							
	21	-K52C1;-K52T1	RELAY	DSP2-4A-DC220V	2	NR							
	22	-K741	TCS RELAY	MD1501-552-AAA	1	NR							
	23	-K861	LOCKOUT RELAY	MD1501-571-AAA	1	NR							
	24	-K941;-K942	VOLTAGE SWITCHING RELAY	MD1501-561-AAA	2	NR							
E	25	-K961	CURRENT OPERATED AUXILIARY RELAY	MD1501-556-AAA	1	NR							
	26	-KDC1;-KDC2;-KT11...-KT13	RELAY	DRG570220L	5	Weidmueller							
	27	-KDC1;-KDC2;-KT11...-KT13	RELAY SOCKET	FS 4CO	5	Weidmueller							
	 28	Status - Approved as corrected	 पावरग्रिड POWERGRID	HEATER	JRD2-150W	1	ODES						
F	 Initial	Plant Engineering Design, Manufacture, Supply, Construction, Installation, Testing and Commissioning of the Proposed 400kV Iringa - Kisada - Mbeya - Tunduma - Sumbawanga Double Circuit Transmission Line under Four Lots (Lot 1,2,3 & 4) - TAZA-P163572			 NR ELECTRIC CO.,LTD.		PROJECT 400KV TUNDUMA SUBSTATION		DWG. TITLE		=D06+R1		
 Project Manager TAZA- P163572 27-Aug-2025	PA/001/2020-21/HQ'W/046- LOT 4 Contractor:M/s TBEA COMPANY LIMITED			330kV NAKONDE1 LINE PROTECTION PANEL A					SCALE	N/A	SHEET	05	
	HQW46-4-TDM-EQP-DWG-1331 / 0			BILL OF MATERIALS					SIZE	A3	NEXT	06	
							DWG. NO. HQW46-4-TND-EQP-DWG-1331		REV.	0	TOTAL	57	
	1	2	3	4	5	6	7	8	9	10			

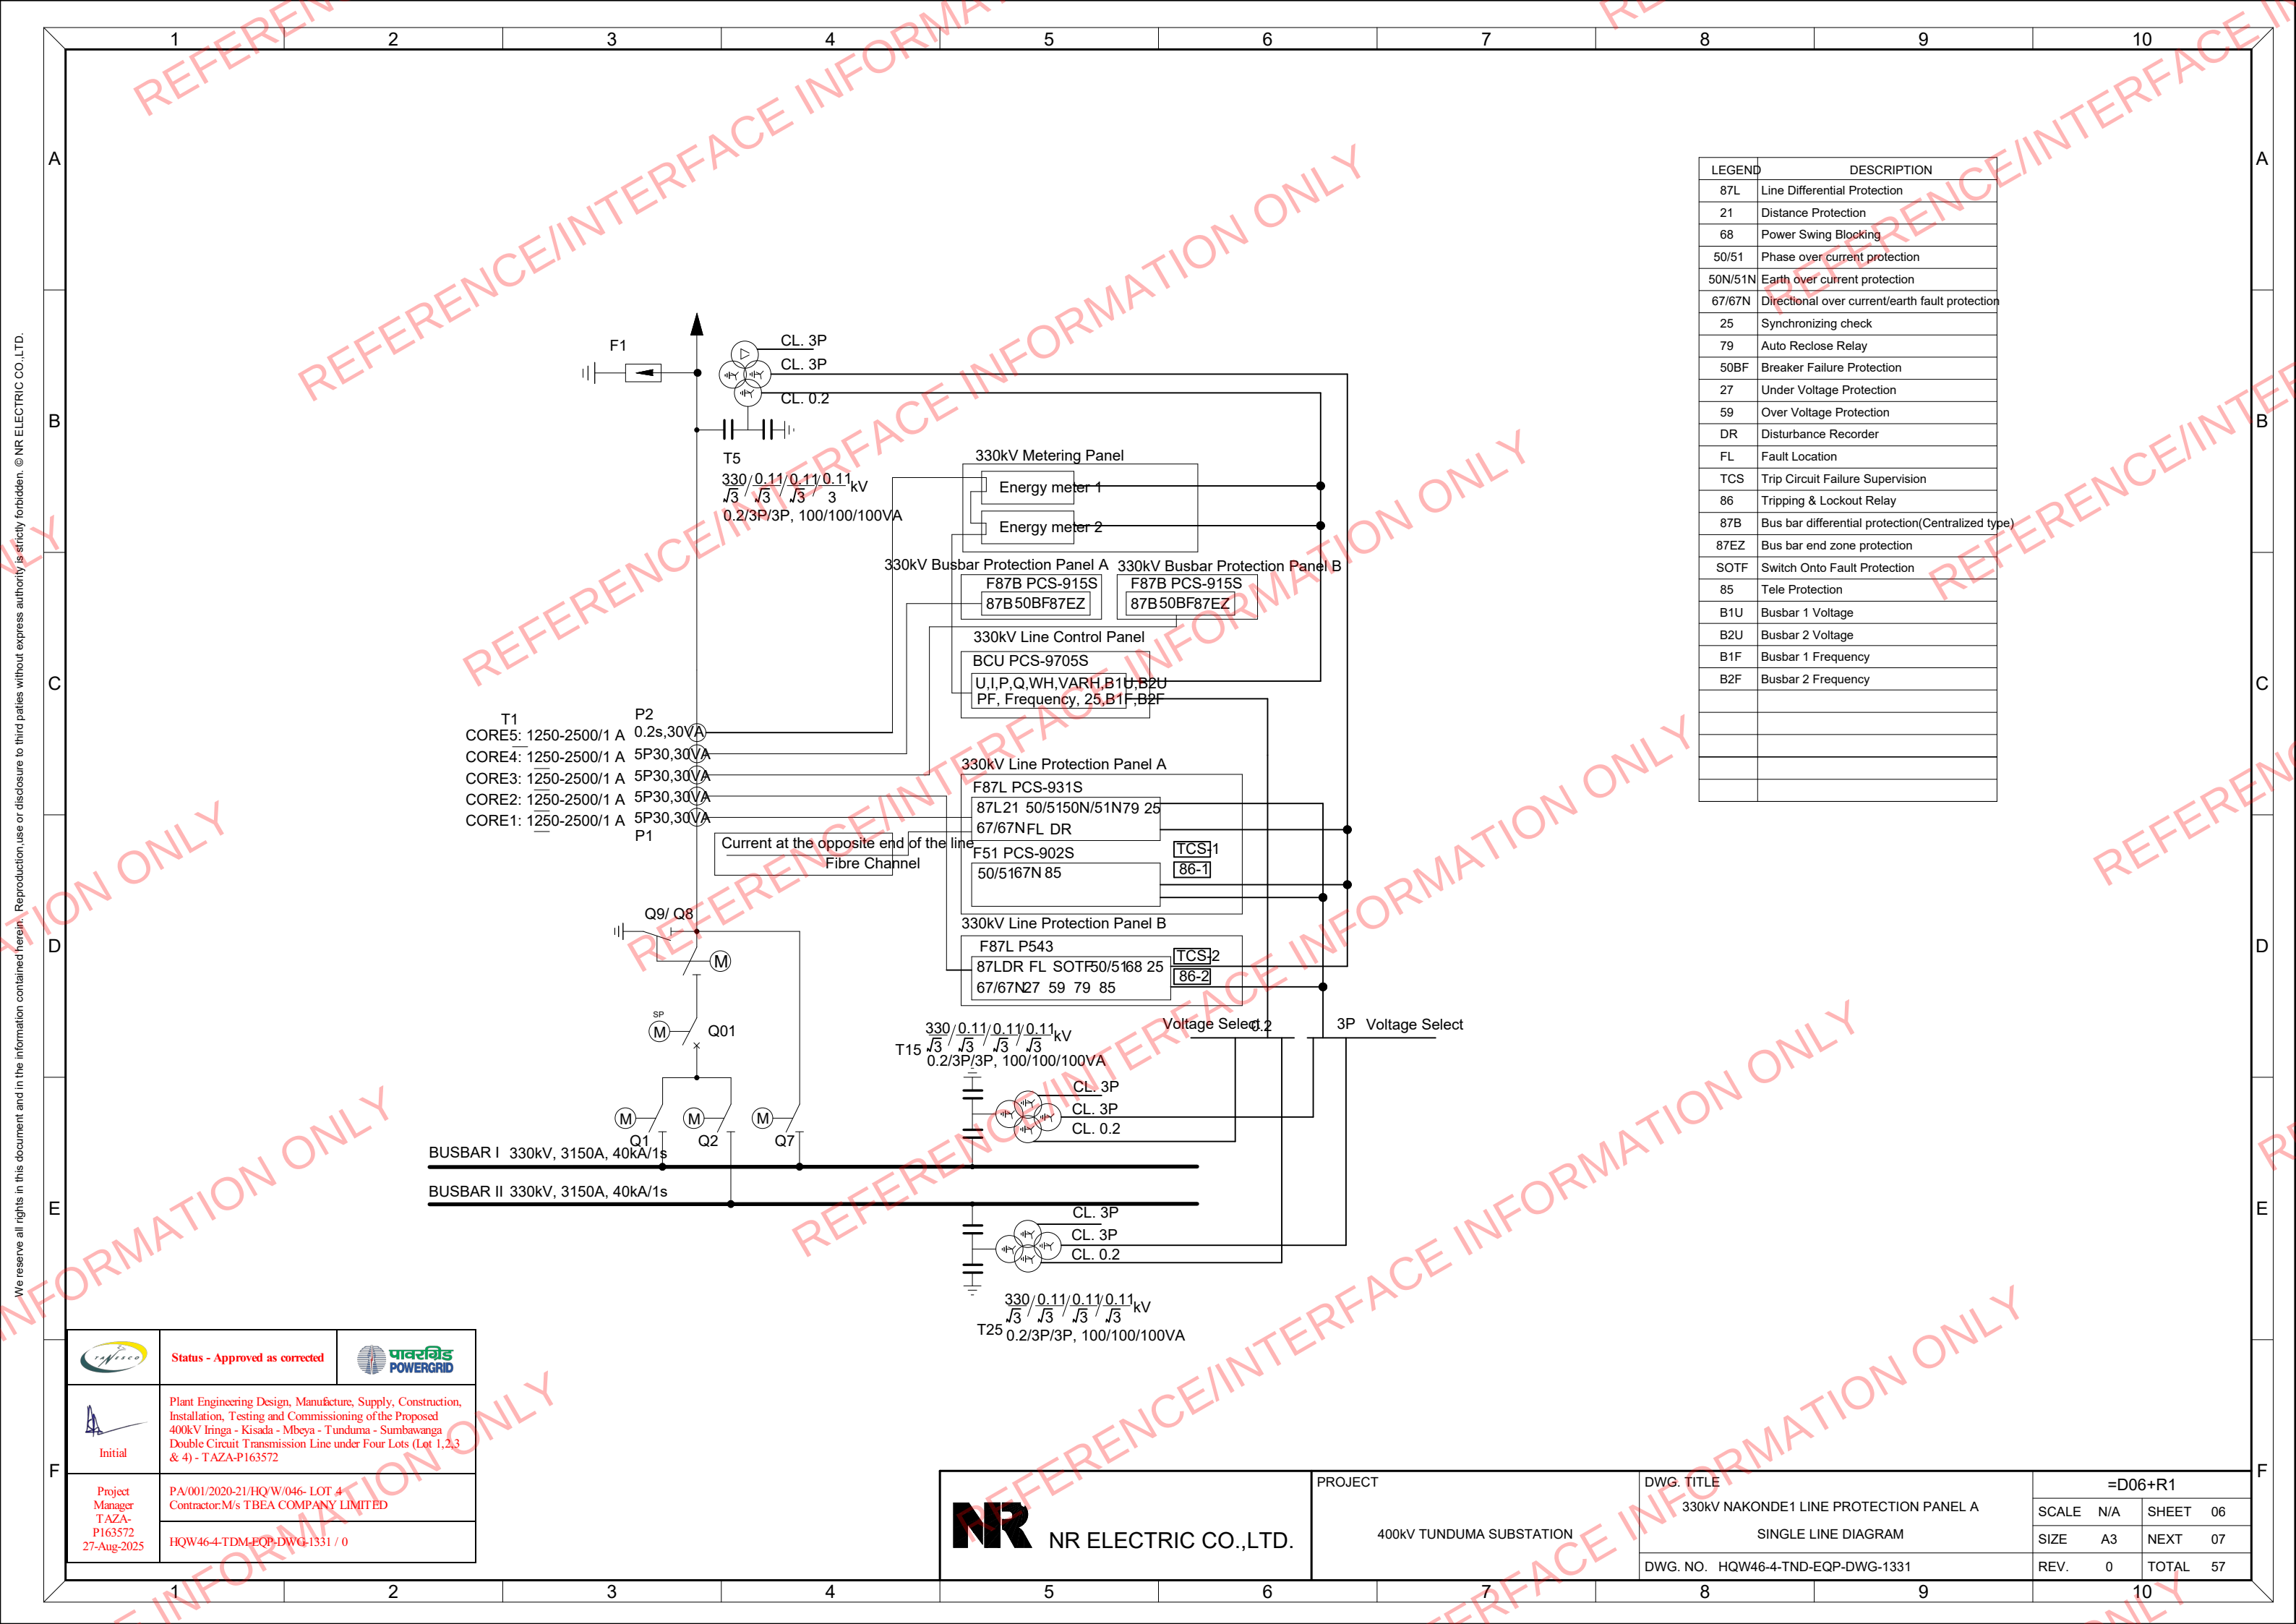


We reserve all rights in this document and in the information contained herein. Reproduction, use or disclosure to third parties without express authority is strictly forbidden. © NR ELECTRIC CO.,LTD.

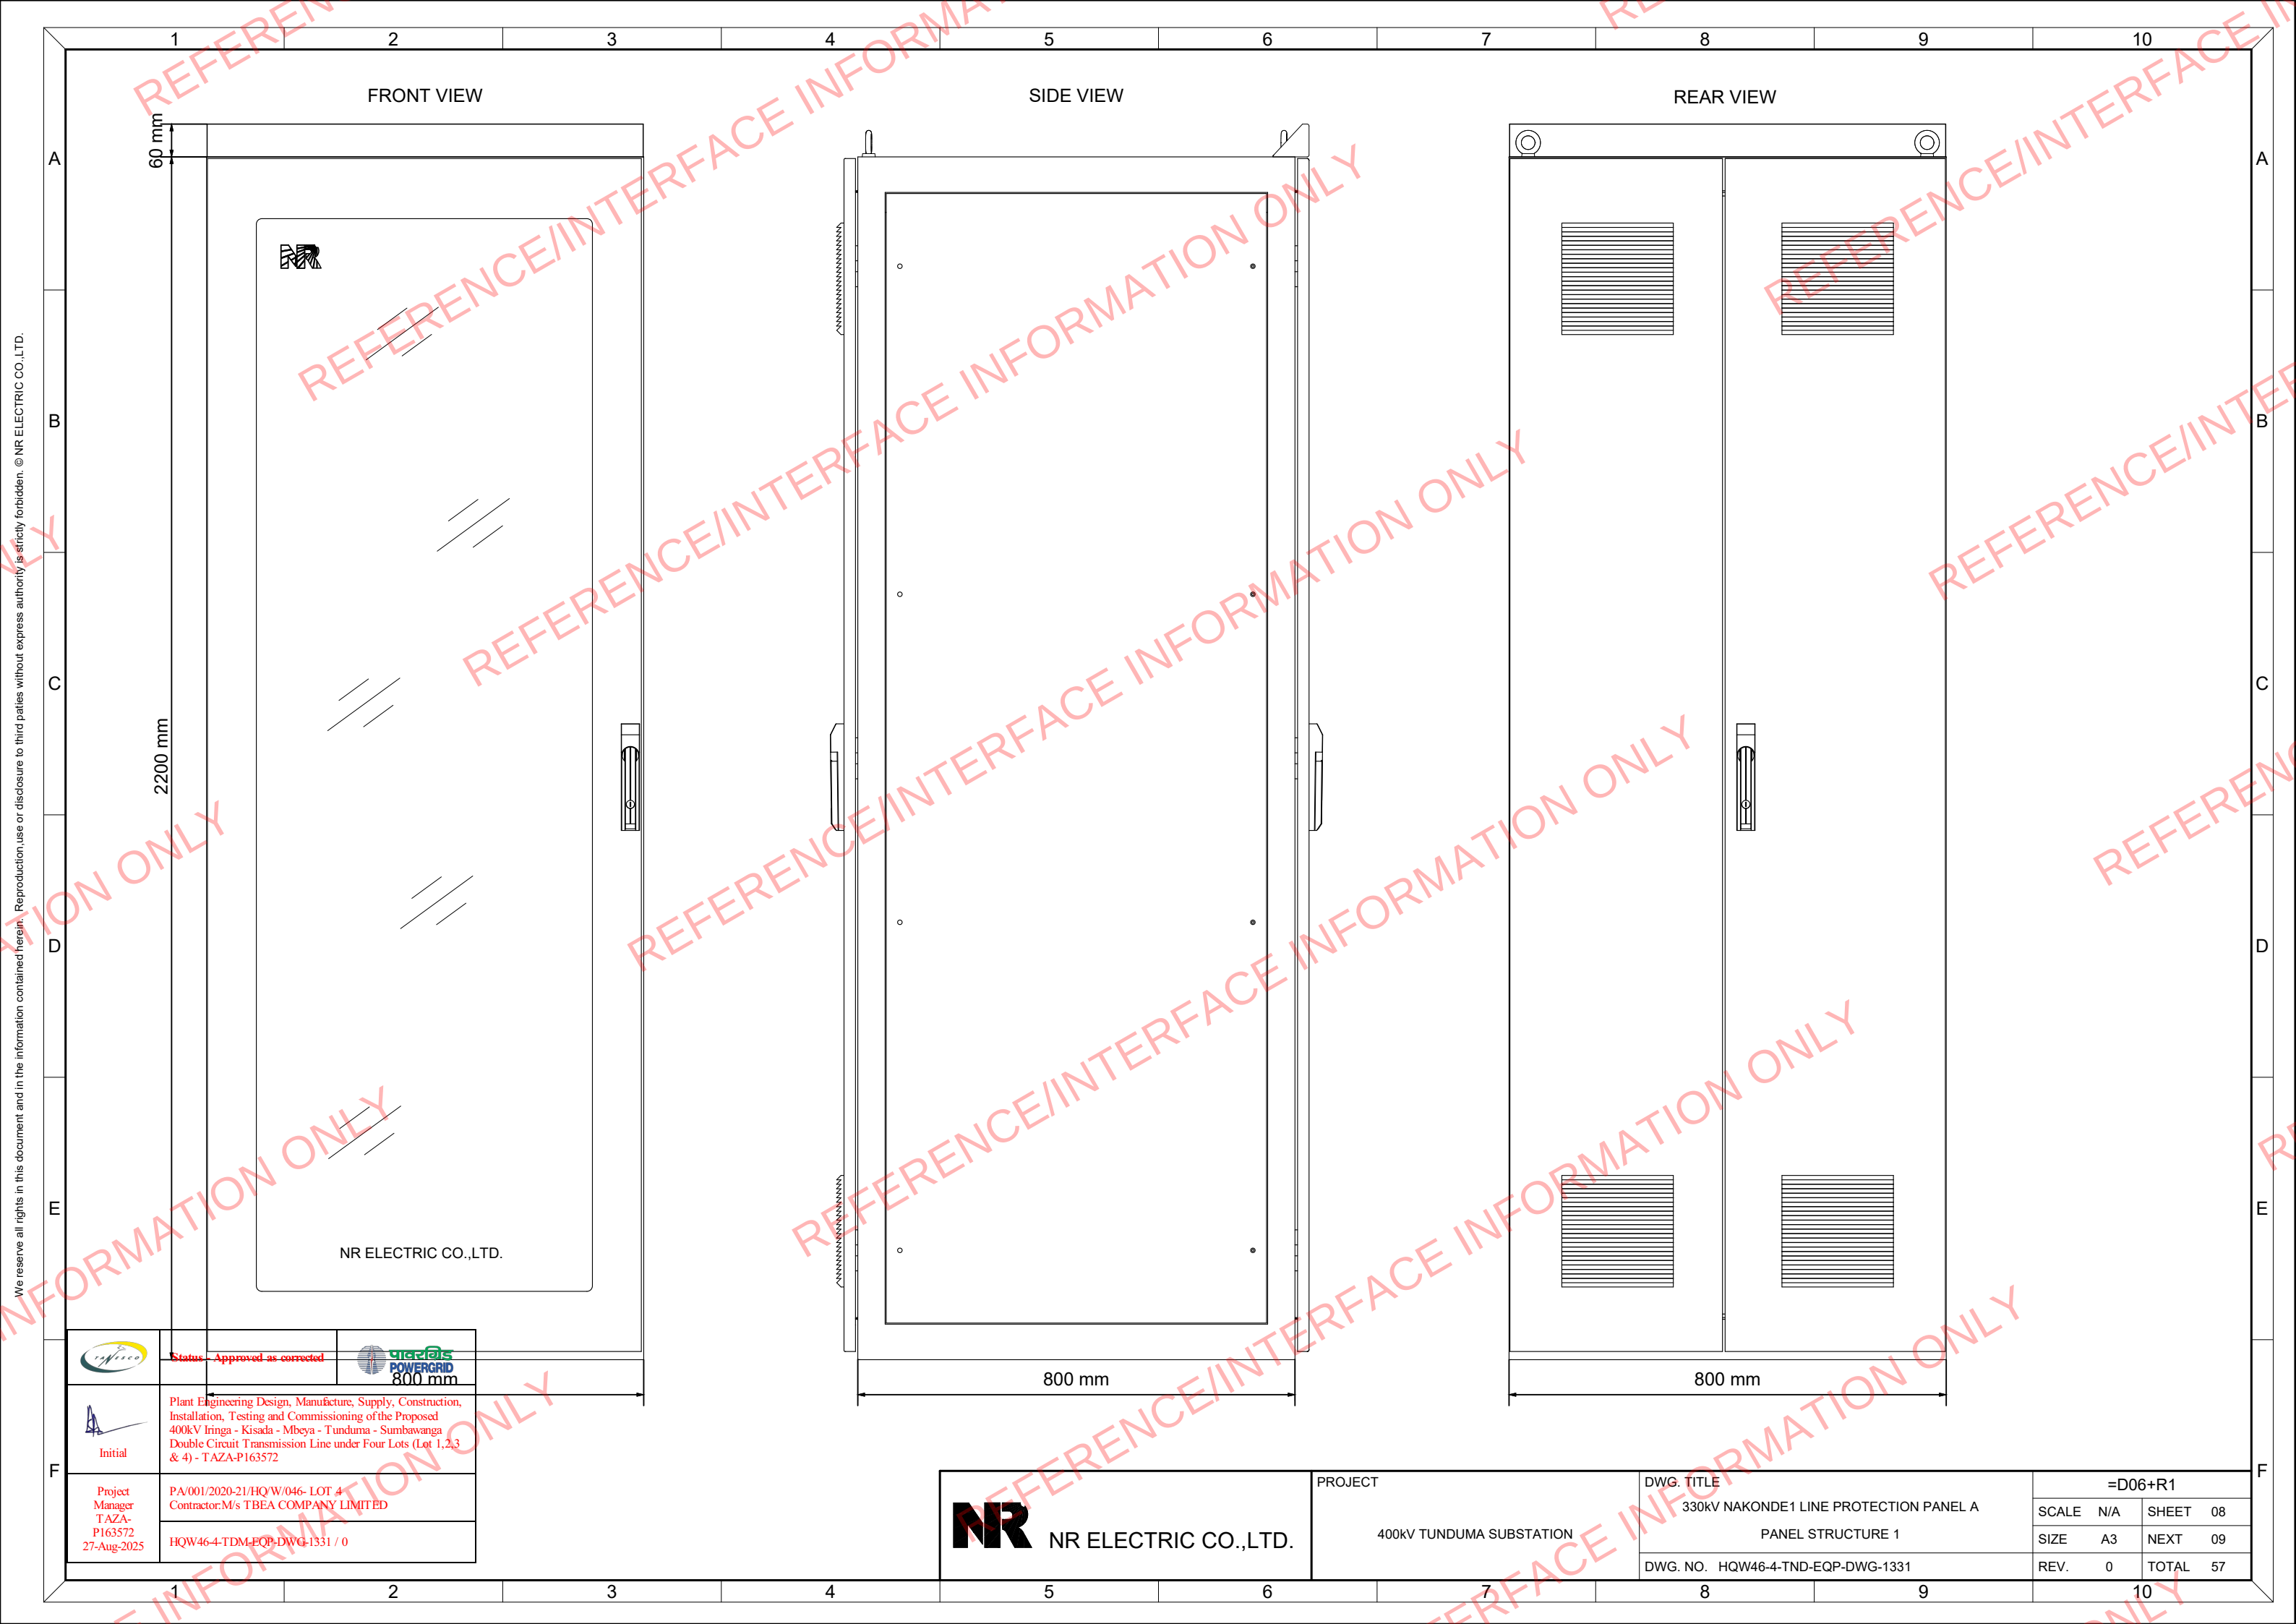

We reserve all rights in this document and in the information contained herein. Reproduction, use or disclosure to third parties without express authority is strictly forbidden. © NR ELECTRIC CO., LTD.

	Status - Approved as corrected	
	Plant Engineering Design, Manufacture, Supply, Construction, Installation, Testing and Commissioning of the Proposed 400kV Iringa - Kisada - Mbeya - Tunduma - Sumbawanga Double Circuit Transmission Line under Four Lots (Lot 1,2,3 & 4) - TAZA-P163572	
Project Manager T AZA- P163572 27-Aug-2025	PA/001/2020-21/HQ'W/046- LOT 4 Contractor:M/s TBEA COMPANY LIMITED	
	HQW46-4-TDM-EQP-DWG-1331 / 0	

NR ELECTRIC CO.,LTD.	PROJECT 400KV TUNDUMA SUBSTATION	DWG. TITLE 330KV NAKONDE1 LINE PROTECTION PANEL A PANEL STRUCTURE 1 DWG. NO. HQW46-4-TND-EQP-DWG-1331	=D06+R1			
			SCALE	N/A	SHEET	08
			SIZE	A3	NEXT	09
			REV.	0	TOTAL	57

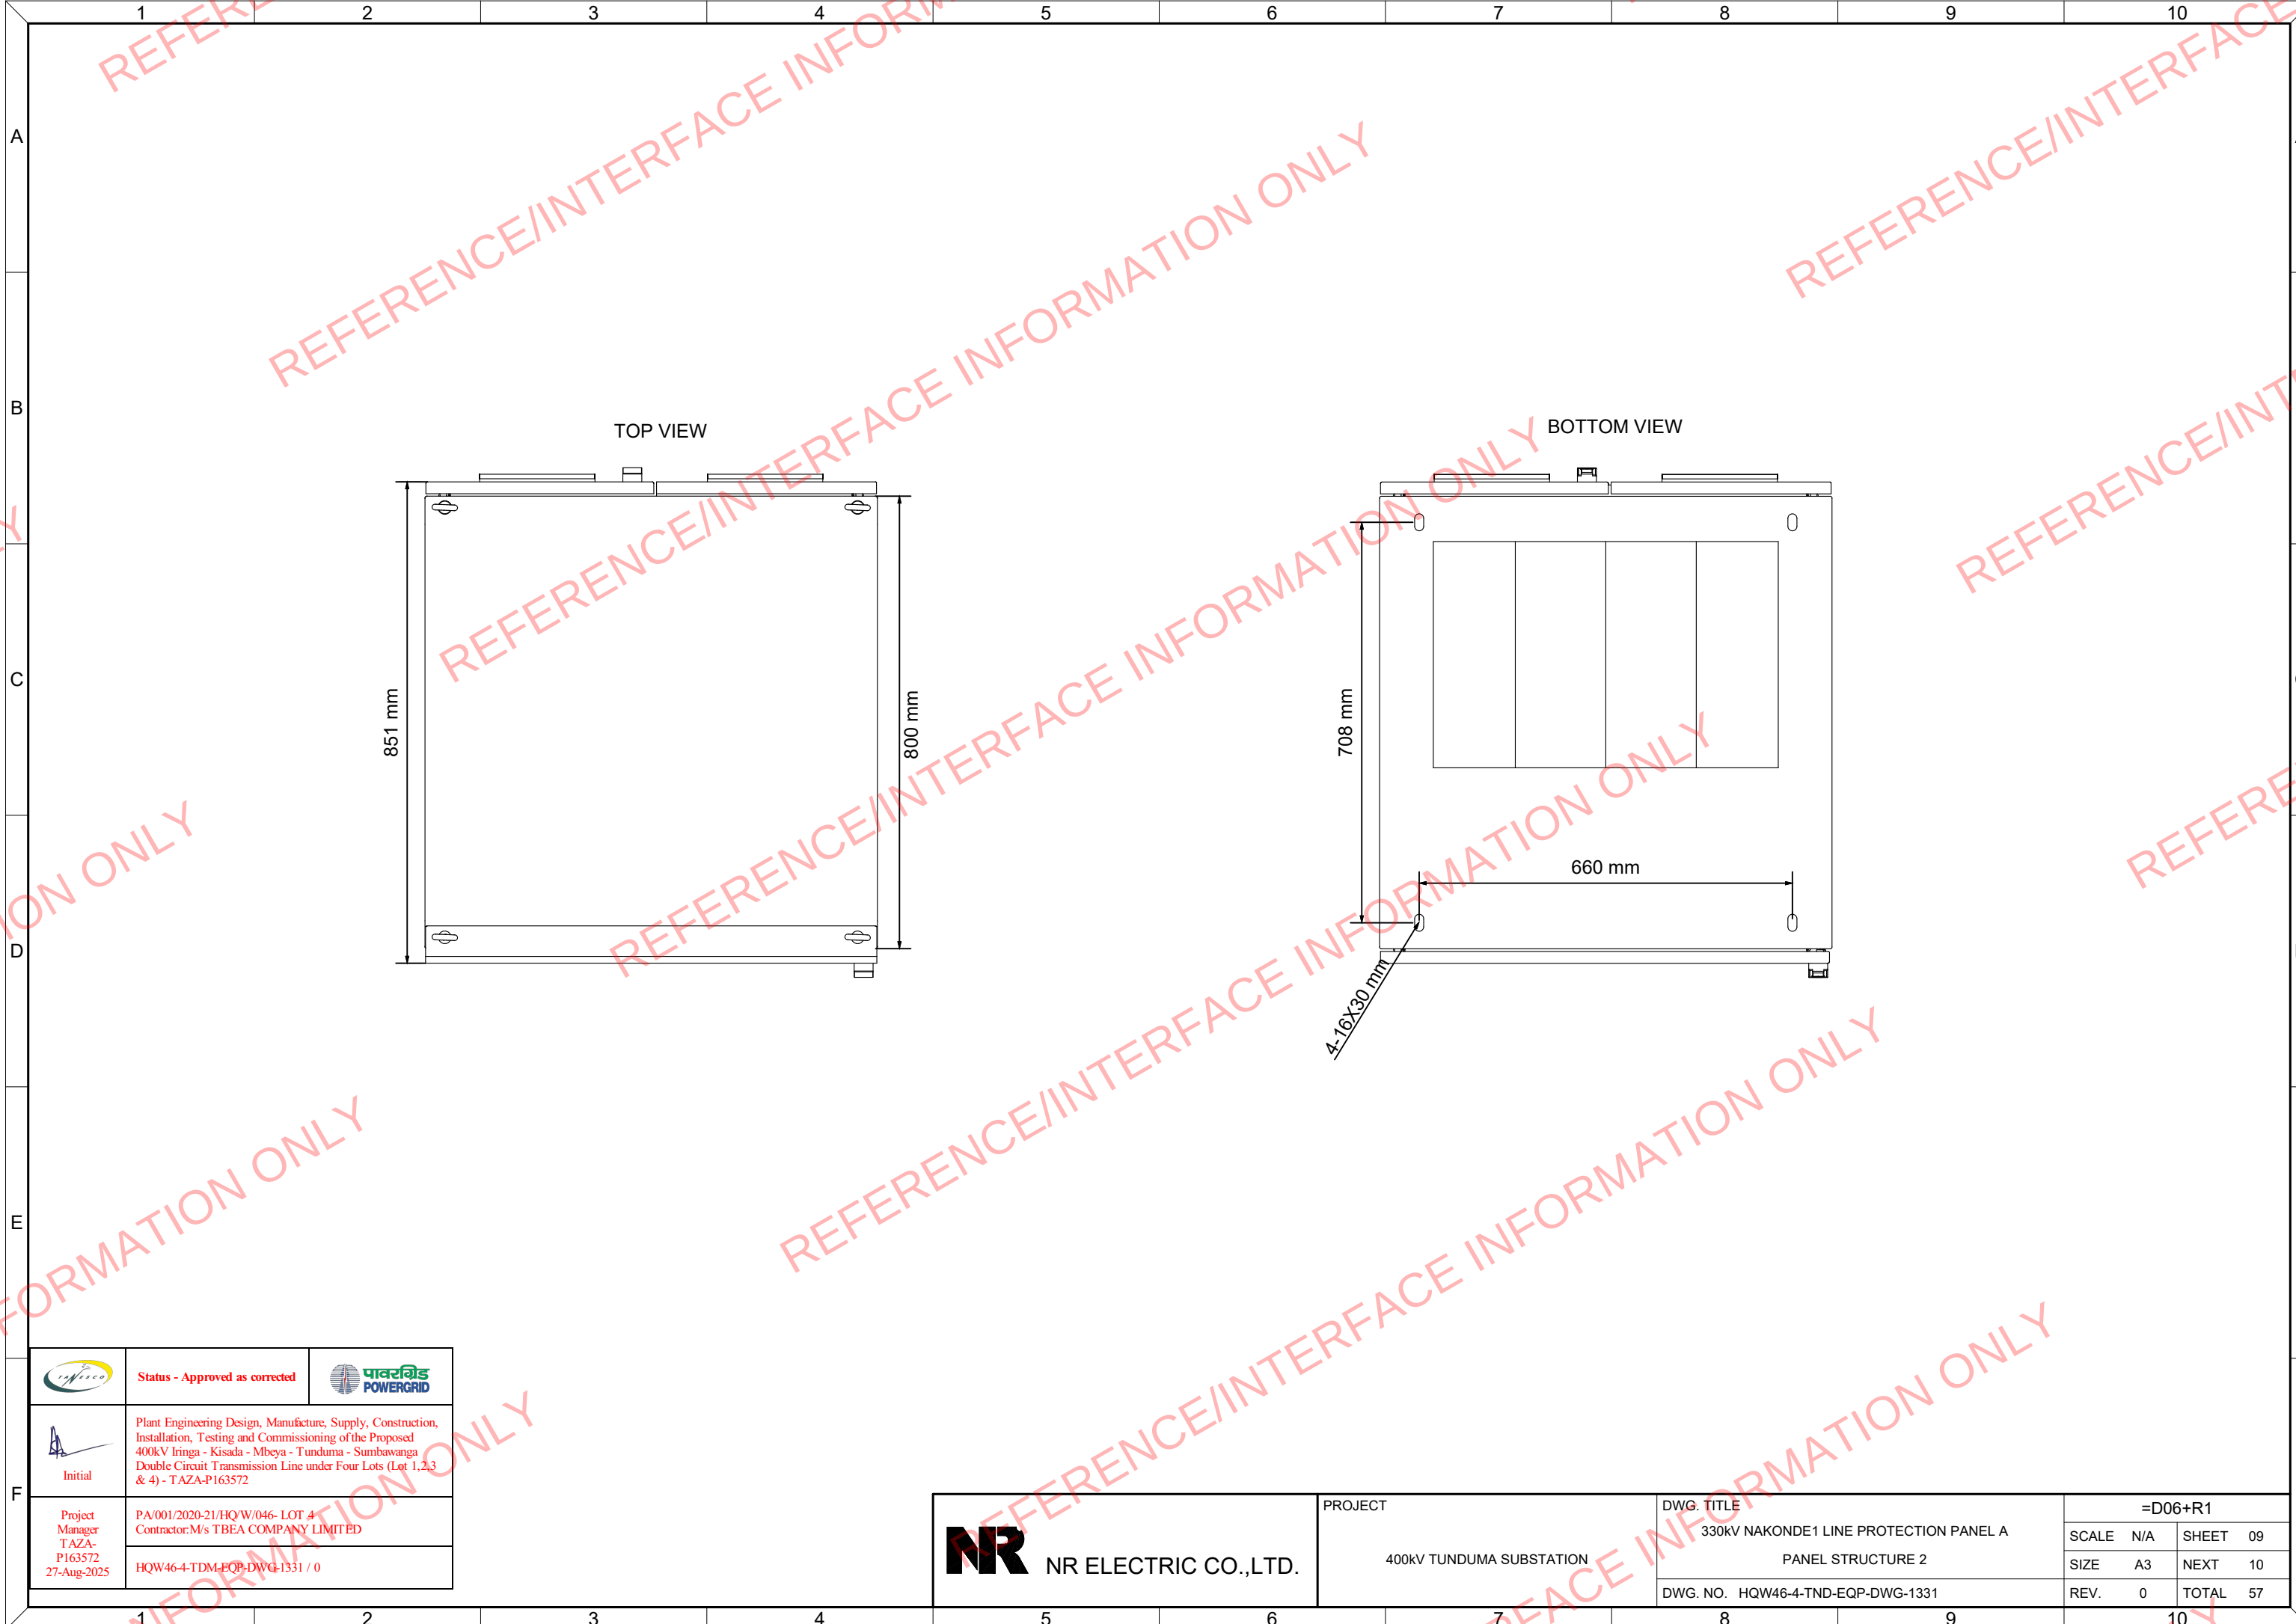

We reserve all rights in this document and in the information contained herein. Reproduction, use or disclosure to third parties without express authority is strictly forbidden. © NR ELECTRIC CO.,LTD.

	Status - Approved as corrected	
	Plant Engineering Design, Manufacture, Supply, Construction, Installation, Testing and Commissioning of the Proposed 400kV Iringa - Kisada - Mbeya - Tunduma - Sumbawanga Double Circuit Transmission Line under Four Lots (Lot 1,2,3 & 4) - TAZA-P163572	
Project Manager T AZA- P163572 27-Aug-2025	PA/001/2020-21/HQ'W/046- LOT 4 Contractor:M/s TBEA COMPANY LIMITED	
	HQW46-4-TDM-EQP-DWG-1331 / 0	

 NR ELECTRIC CO.,LTD.	PROJECT 400KV TUNDUMA SUBSTATION	DWG. TITLE 330KV NAKONDE1 LINE PROTECTION PANEL A PANEL STRUCTURE 2	=D06+R1			
			SCALE	N/A	SHEET	09
			SIZE	A3	NEXT	10
		DWG. NO. HQW46-4-TND-EQP-DWG-1331	REV.	0	TOTAL	57

We reserve all rights in this document and in the information contained herein. Reproduction, use or disclosure to third parties without express authority is strictly forbidden. © NR ELECTRIC CO.,LTD.

PANEL MECHANICAL CHARACTERISTICS:

ITEM	DESCRIPTION	PARAMETER
1	TYPE	NR-G03 PANEL
2	DIMENSION	2260*800*800(H*W*D)
3	COLOR	EXTERIOR: RAL7035 INTERIOR: RAL7035
4	PROTECTION DEGREE	IP54
5	MATERIAL	SHEET STEEL
6	PLATE THICKNESS	2.5mm
7	MOUNTING	FLOOR MOUNTING, BOTTOM ENTRY OF POWER AND MULTI-CORE CABLES
8	EARTH BAR	COPPER STRIP: 485(L)×25(W)×4(D)mm

PANEL INFORMATION:

- The colour of MIMIC is required as below:
400kV--Purple
330kV--Red
220kV--Yellow
132kV--Blue
33kV--Green
Ground-Black
- The width of MIMIC lines is 4mm, 6mm for busbar.

TERMINAL BLOCK:

NAME	DESCRIPTION	NOTE
XA:	TERMINAL BLOCK FOR AC POWER SUPPLY CIRCUIT.	UK5N
XD:	TERMINAL BLOCK FOR DC POWER SUPPLY CIRCUIT.	UK6N
XI:	TERMINAL BLOCK FOR CT CIRCUIT.	URTK/S
XU:	TERMINAL BLOCK FOR VT CIRCUIT.	URTK/S
XW:	TERMINAL BLOCK FOR DC ANALOG CIRCUIT.	UK5N
XB:	TERMINAL BLOCK FOR BINARY INPUT.	UK5N
XT:	TERMINAL BLOCK FOR TRIPPING CIRCUIT.	UK5N
XC:	TERMINAL BLOCK FOR TRIP SUPERVISION OR CONTROL CIRCUIT.	UK10N
XR:	TERMINAL BLOCK FOR REMOTE SIGNAL CIRCUIT.	UK5N
XH:	TERMINAL BLOCK FOR ANNUNCIATOR CIRCUIT.	UK5N
XF:	TERMINAL BLOCK FOR RECORD SIGNAL CIRCUIT.	UK5N
XM:	TERMINAL BLOCK FOR COMMUNICATION CIRCUIT.	UK5N
XS:	TERMINAL BLOCK FOR SPARE.	UK5N

WIRING CHARACTERISTICS:

- 4mm² multistrands insulated copper conductor for CT circuits.
- 2.5mm² multistrands insulated copper conductor for VT circuits.
- 4mm² multistrands insulated copper conductor for earthing circuits.
- 1.5mm² multistrands insulated copper conductor for all other circuits.

WIRING COLOR:

- | | |
|--------------|---|
| Red | — Phase R CT&VT Circuit |
| Yellow | — Phase Y CT&VT Circuit |
| Blue | — Phase B CT&VT Circuit |
| Black | — AC Current And Voltage Neutral Circuit. |
| Yellow/green | — Earthing Circuit |
| Grey | — All Other Circuits |



Status - Approved as corrected



Plant Engineering Design, Manufacture, Supply, Construction, Installation, Testing and Commissioning for 400kV Iringa - Kisada - Mbeya - Tunduma - Sumbawanga Double Circuit Transmission Line under Four Lots (Lot 1,2,3 & 4) - TAZA-P163572

Project Manager
TAZA-
P163572
27-Aug-2025

PA/001/2020-21/HQ/W/046- LOT 4
Contractor:M/s TBEA COMPANY LIMITED

HQW46-4-TDM-EQP-DWG-1331 / 0



NR ELECTRIC CO.,LTD.

PROJECT

400KV TUNDUMA SUBSTATION

DWG. TITLE

330KV NAKONDE1 LINE PROTECTION PANEL A

PANEL DETAILED INFORMATION


DWG. NO. HQW46-4-TND-EQP-DWG-1331


=D06+R1

SCALE	N/A	SHEET	10
-------	-----	-------	----

SIZE	A3	NEXT	11
------	----	------	----

REV.	0	TOTAL	57
------	---	-------	----

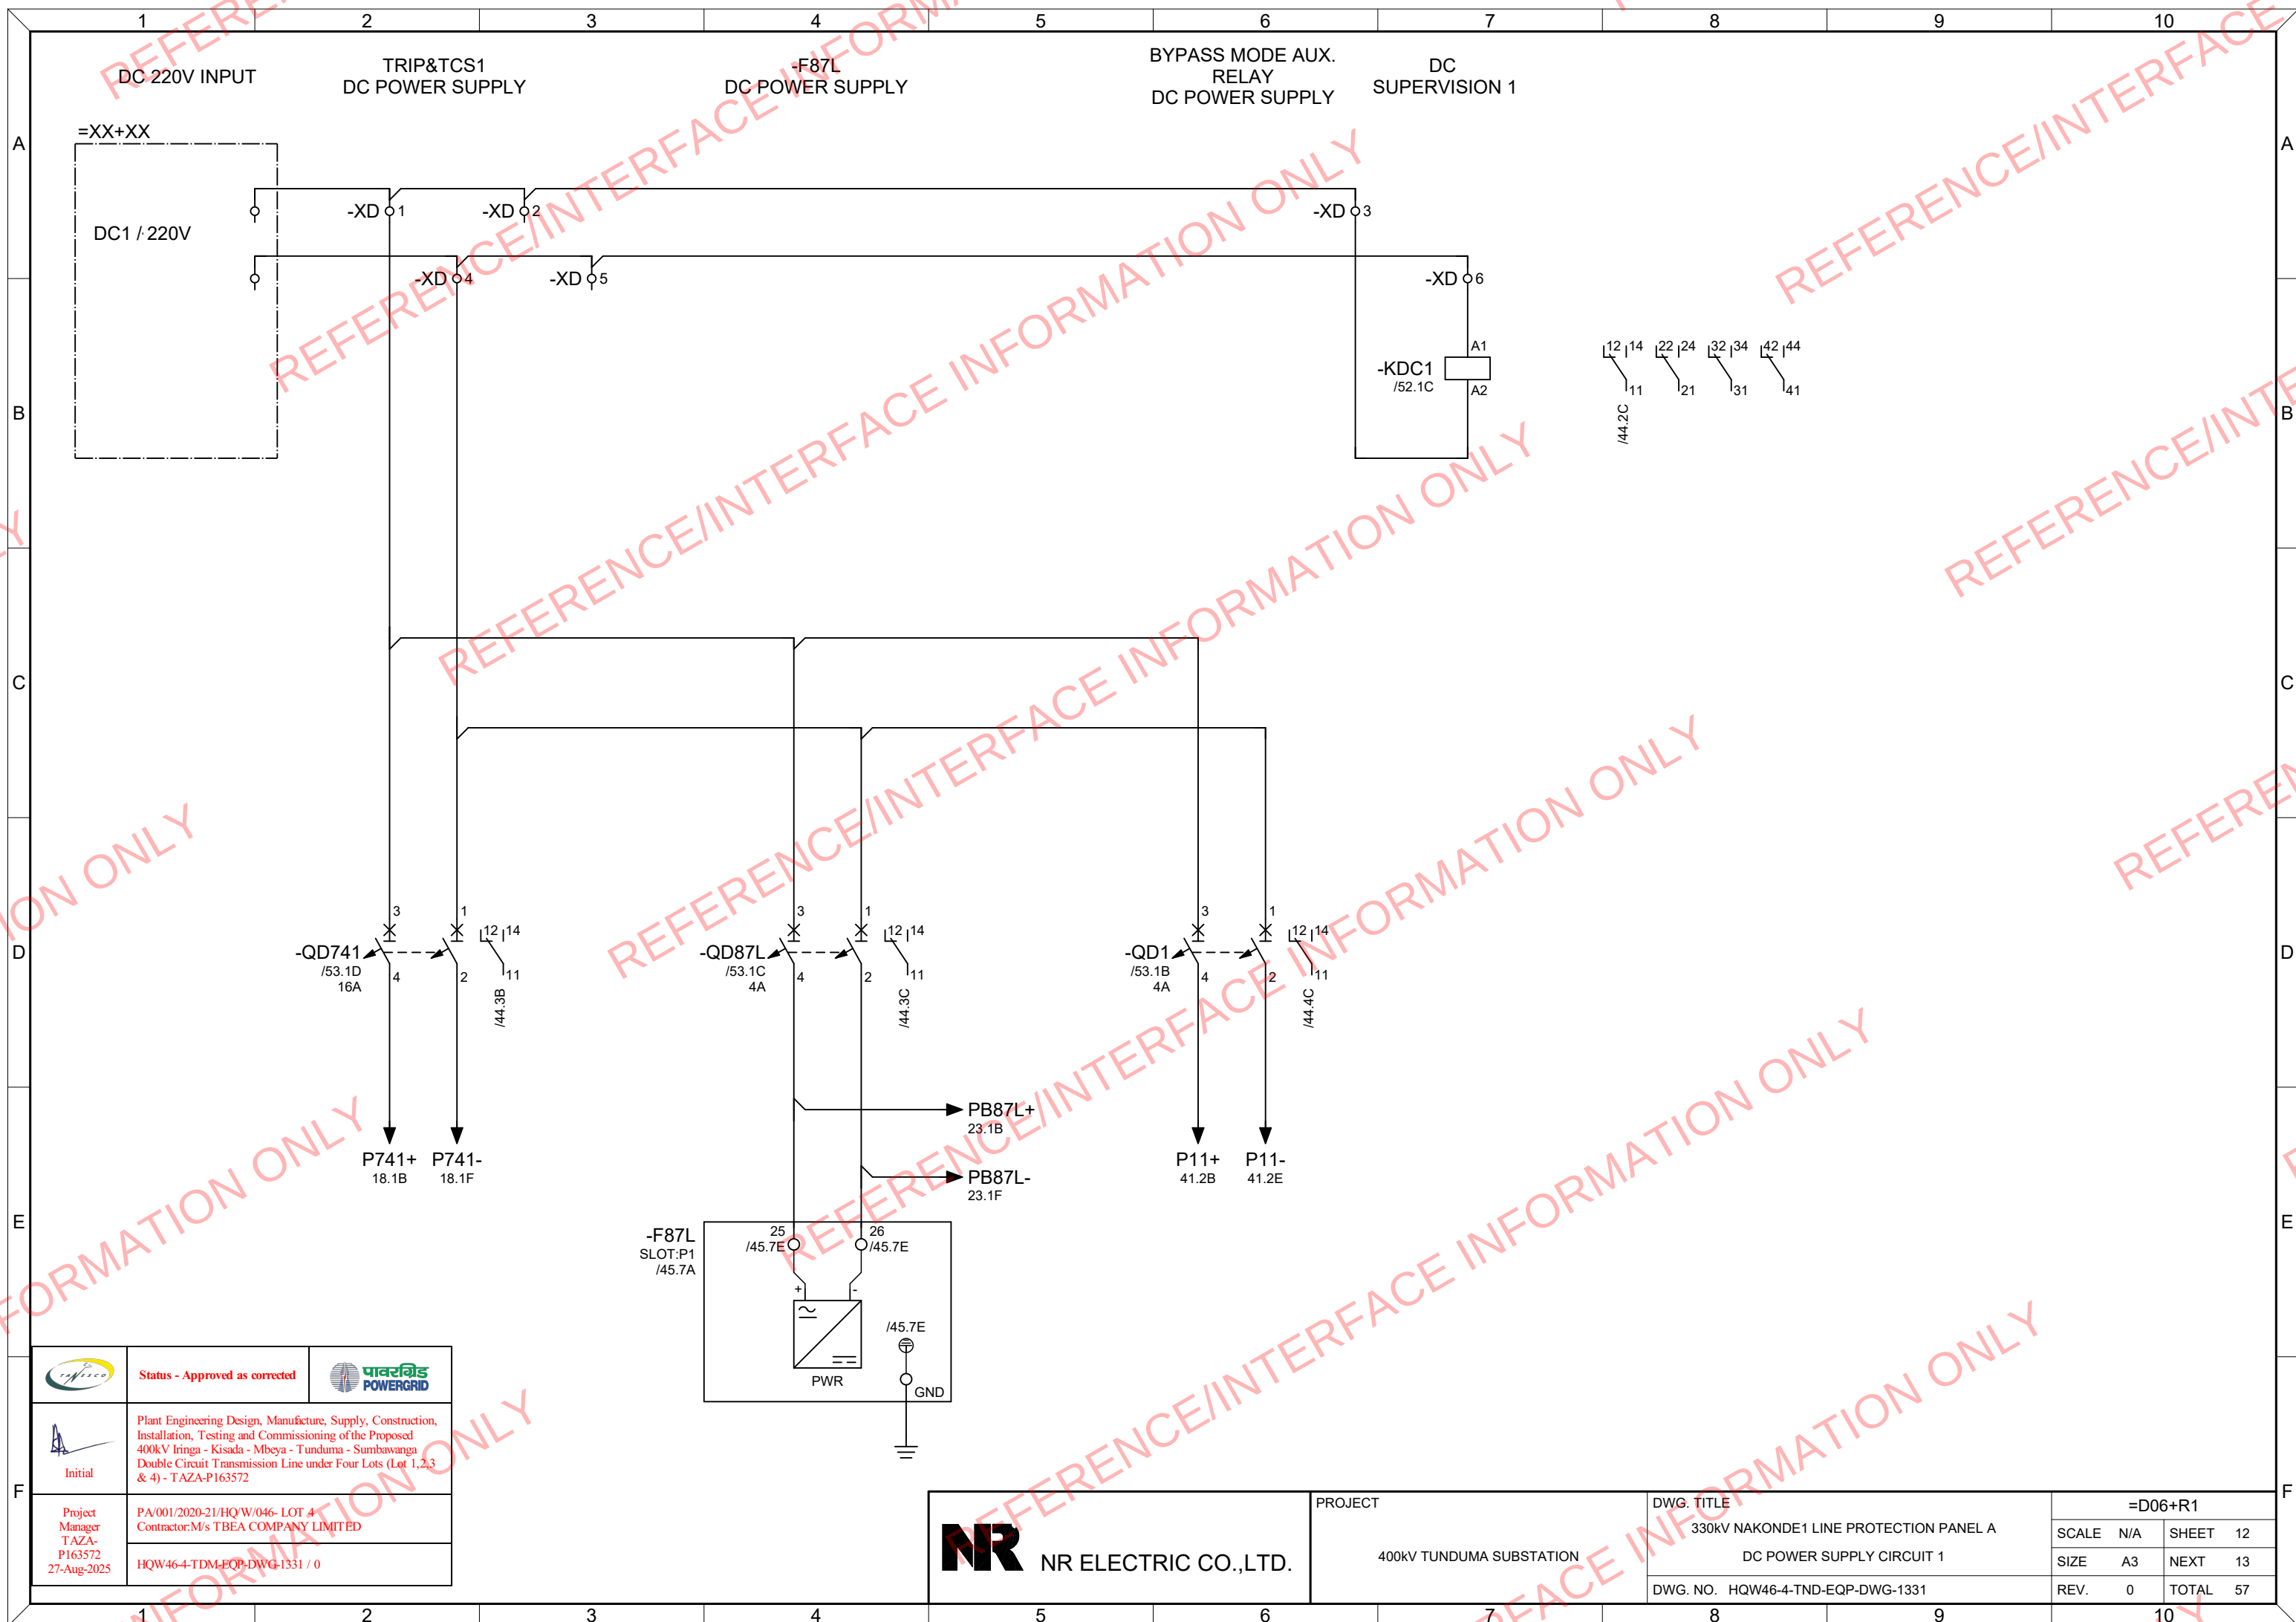


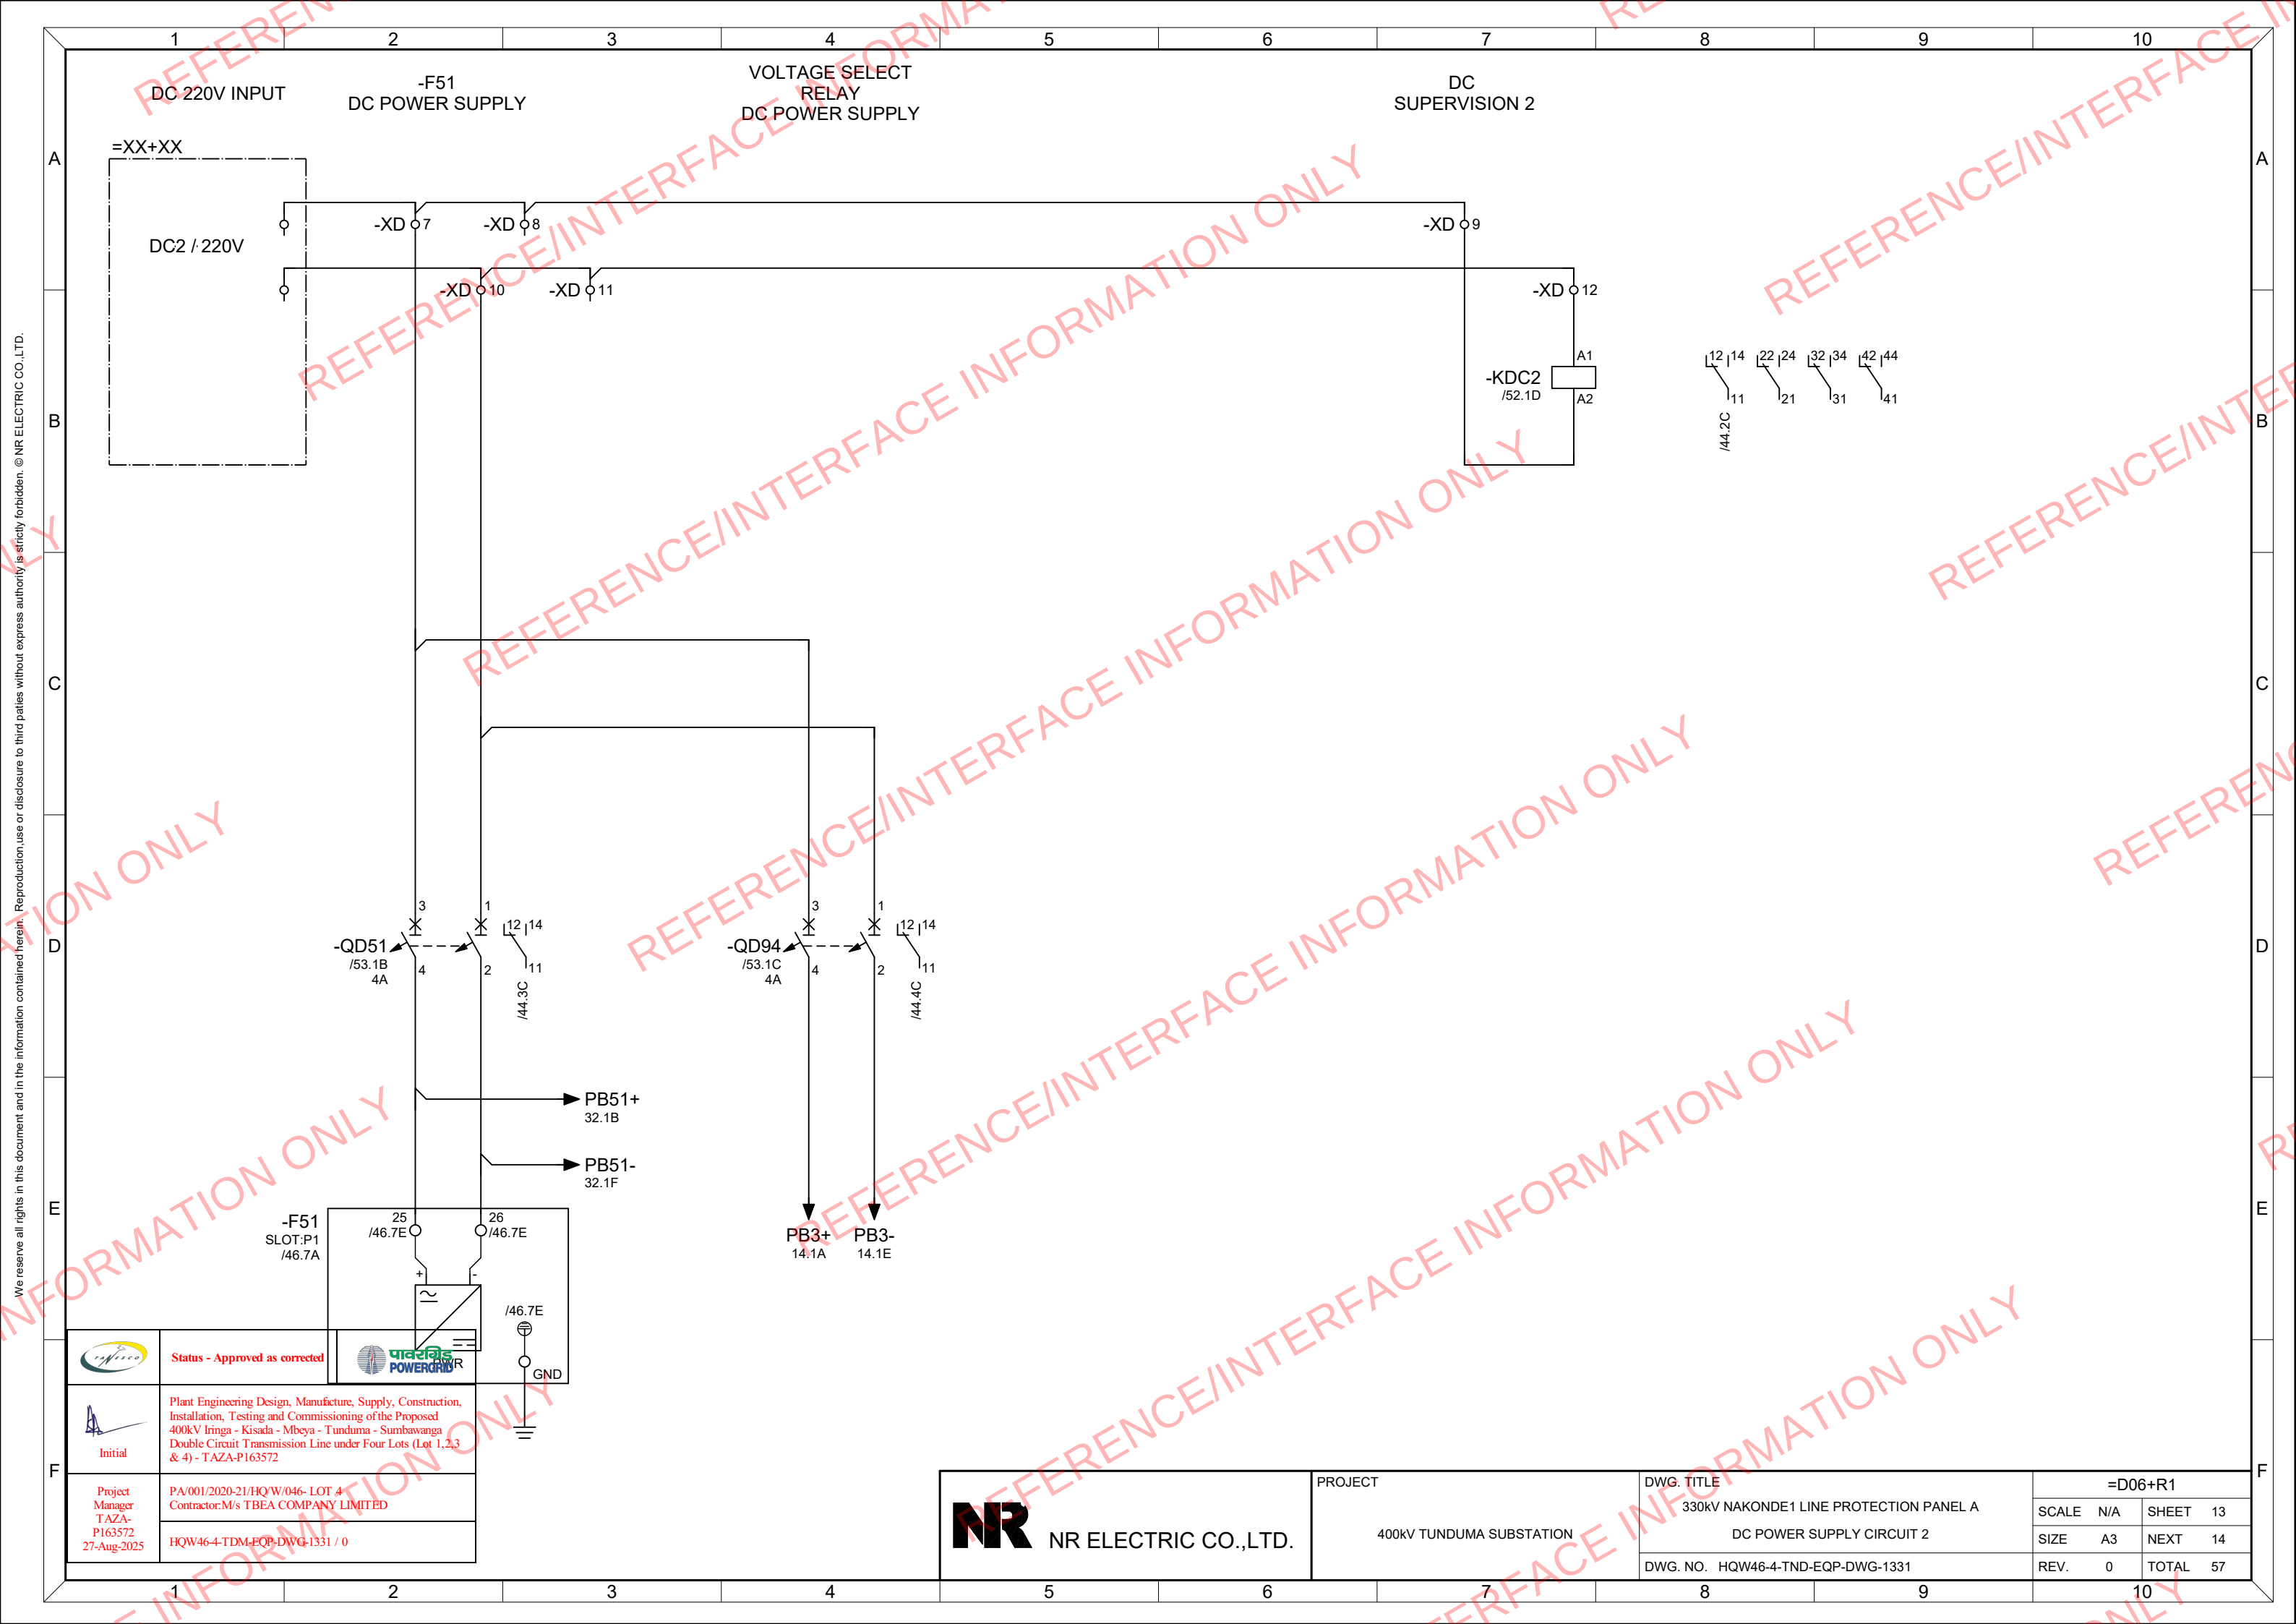

We reserve all rights in this document and in the information contained herein. Reproduction, use or disclosure to third parties without express authority is strictly forbidden. © NR ELECTRIC CO., LTD.


	Status - Approved as corrected	
 Initial	Plant Engineering Design, Manufacture, Supply, Construction, Installation, Testing and Commissioning of the Proposed 400kV Iringa - Kisada - Mbeya - Tunduma - Sumbawanga Double Circuit Transmission Line under Four Lots (Lot 1, 2, 3 & 4) - TAZA-P163572	
Project Manager T AZA- P163572 27-Aug-2025	PA/001/2020-21/HQ/W/046- LOT 4 Contractor: M/s TBEA COMPANY LIMITED	
	HQW46-4-TDM-EQP-DWG-1331 / 0	

 NR ELECTRIC CO.,LTD.	PROJECT 400KV TUNDUMA SUBSTATION	DWG. TITLE 330KV NAKONDE1 LINE PROTECTION PANEL A DC POWER SUPPLY CIRCUIT 2	=D06+R1			
			SCALE	N/A	SHEET	13
			SIZE	A3	NEXT	14
		DWG. NO. HQW46-4-TND-EQP-DWG-1331	REV.	0	TOTAL	57

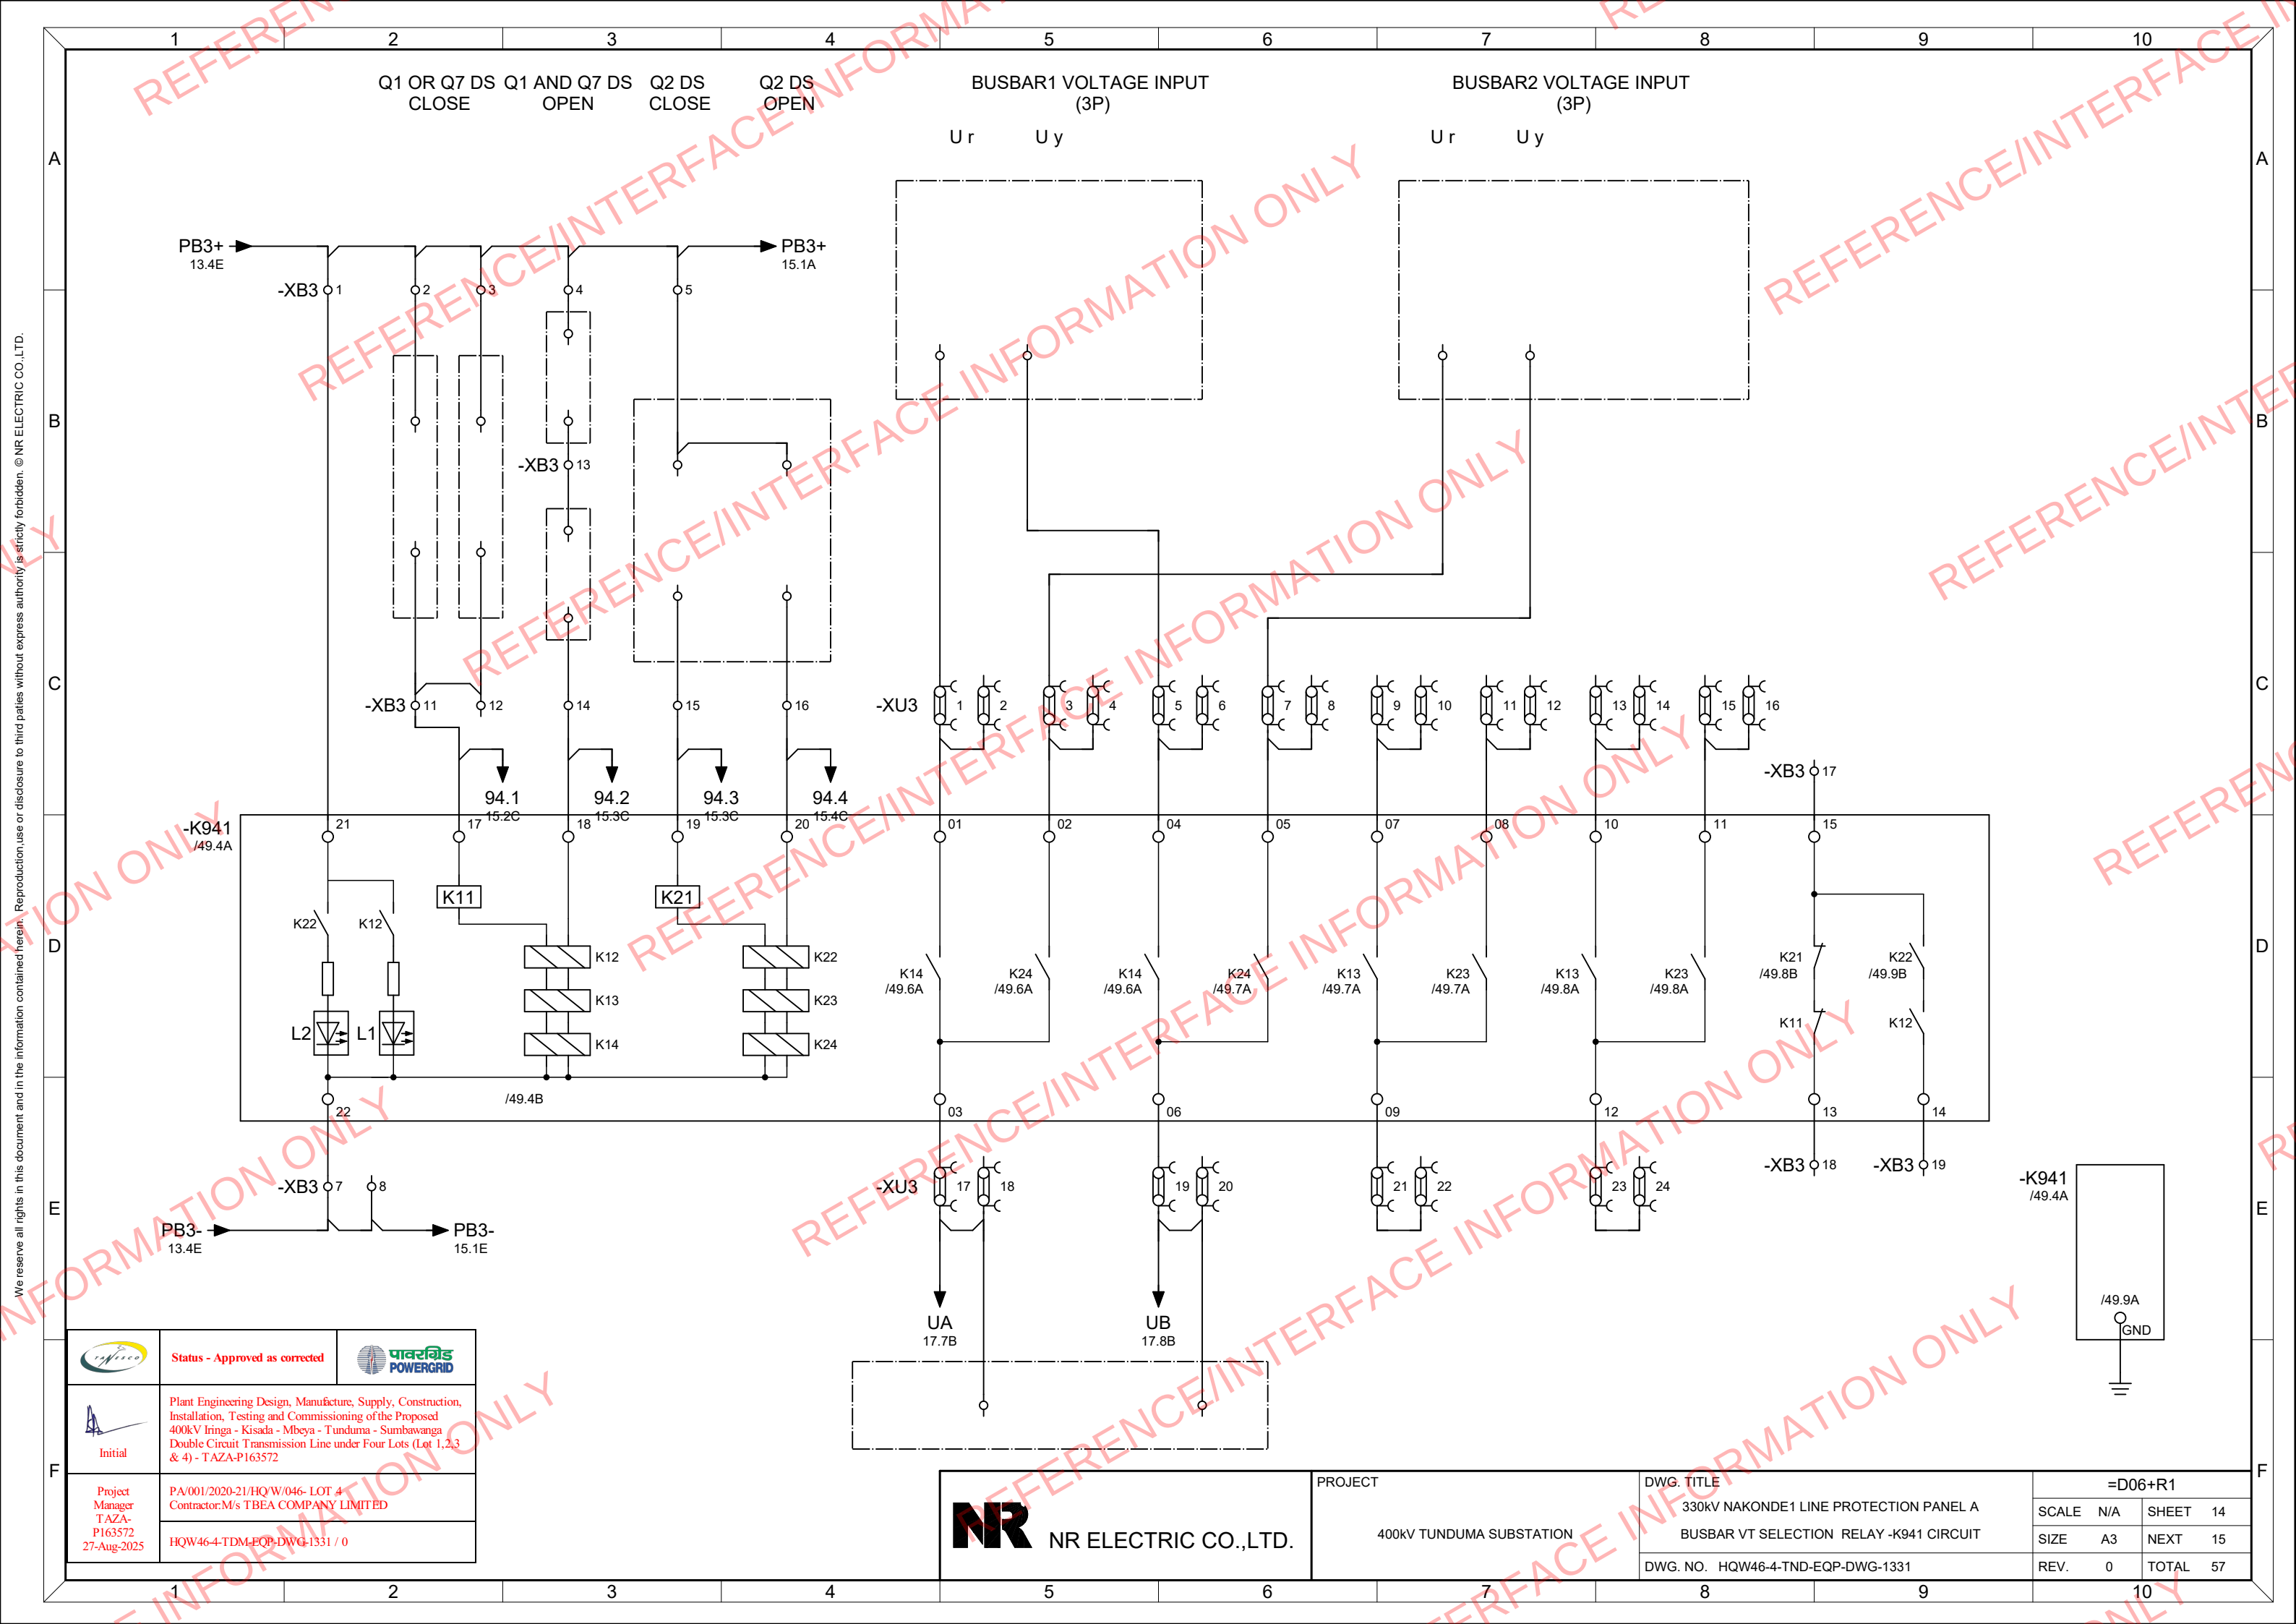


	Status - Approved as corrected	
Initial	Plant Engineering Design, Manufacture, Supply, Construction, Installation, Testing and Commissioning of the Proposed 400kV Iringa - Kisada - Mbeya - Tunduma - Sumbawanga Double Circuit Transmission Line under Four Lots (Lot 1,2,3 & 4) - TAZA-P163572	
Project Manager T AZA- P163572 27-Aug-2025	PA/001/2020-21/HQ/W/046- LOT 4 Contractor:M/s TBEA COMPANY LIMITED	
	HQW46-4-TDM-EQP-DWG-1331 / 0	

 NR ELECTRIC CO.,LTD.	PROJECT 400kV TUNDUMA SUBSTATION	DWG. TITLE	=D06+R1			
		330kV NAKONDE1 LINE PROTECTION PANEL A	SCALE	N/A	SHEET	14
		BUSBAR VT SELECTION RELAY -K941 CIRCUIT	SIZE	A3	NEXT	15
		DWG. NO. HQW46-4-TND-EQP-DWG-1331	REV.	0	TOTAL	57

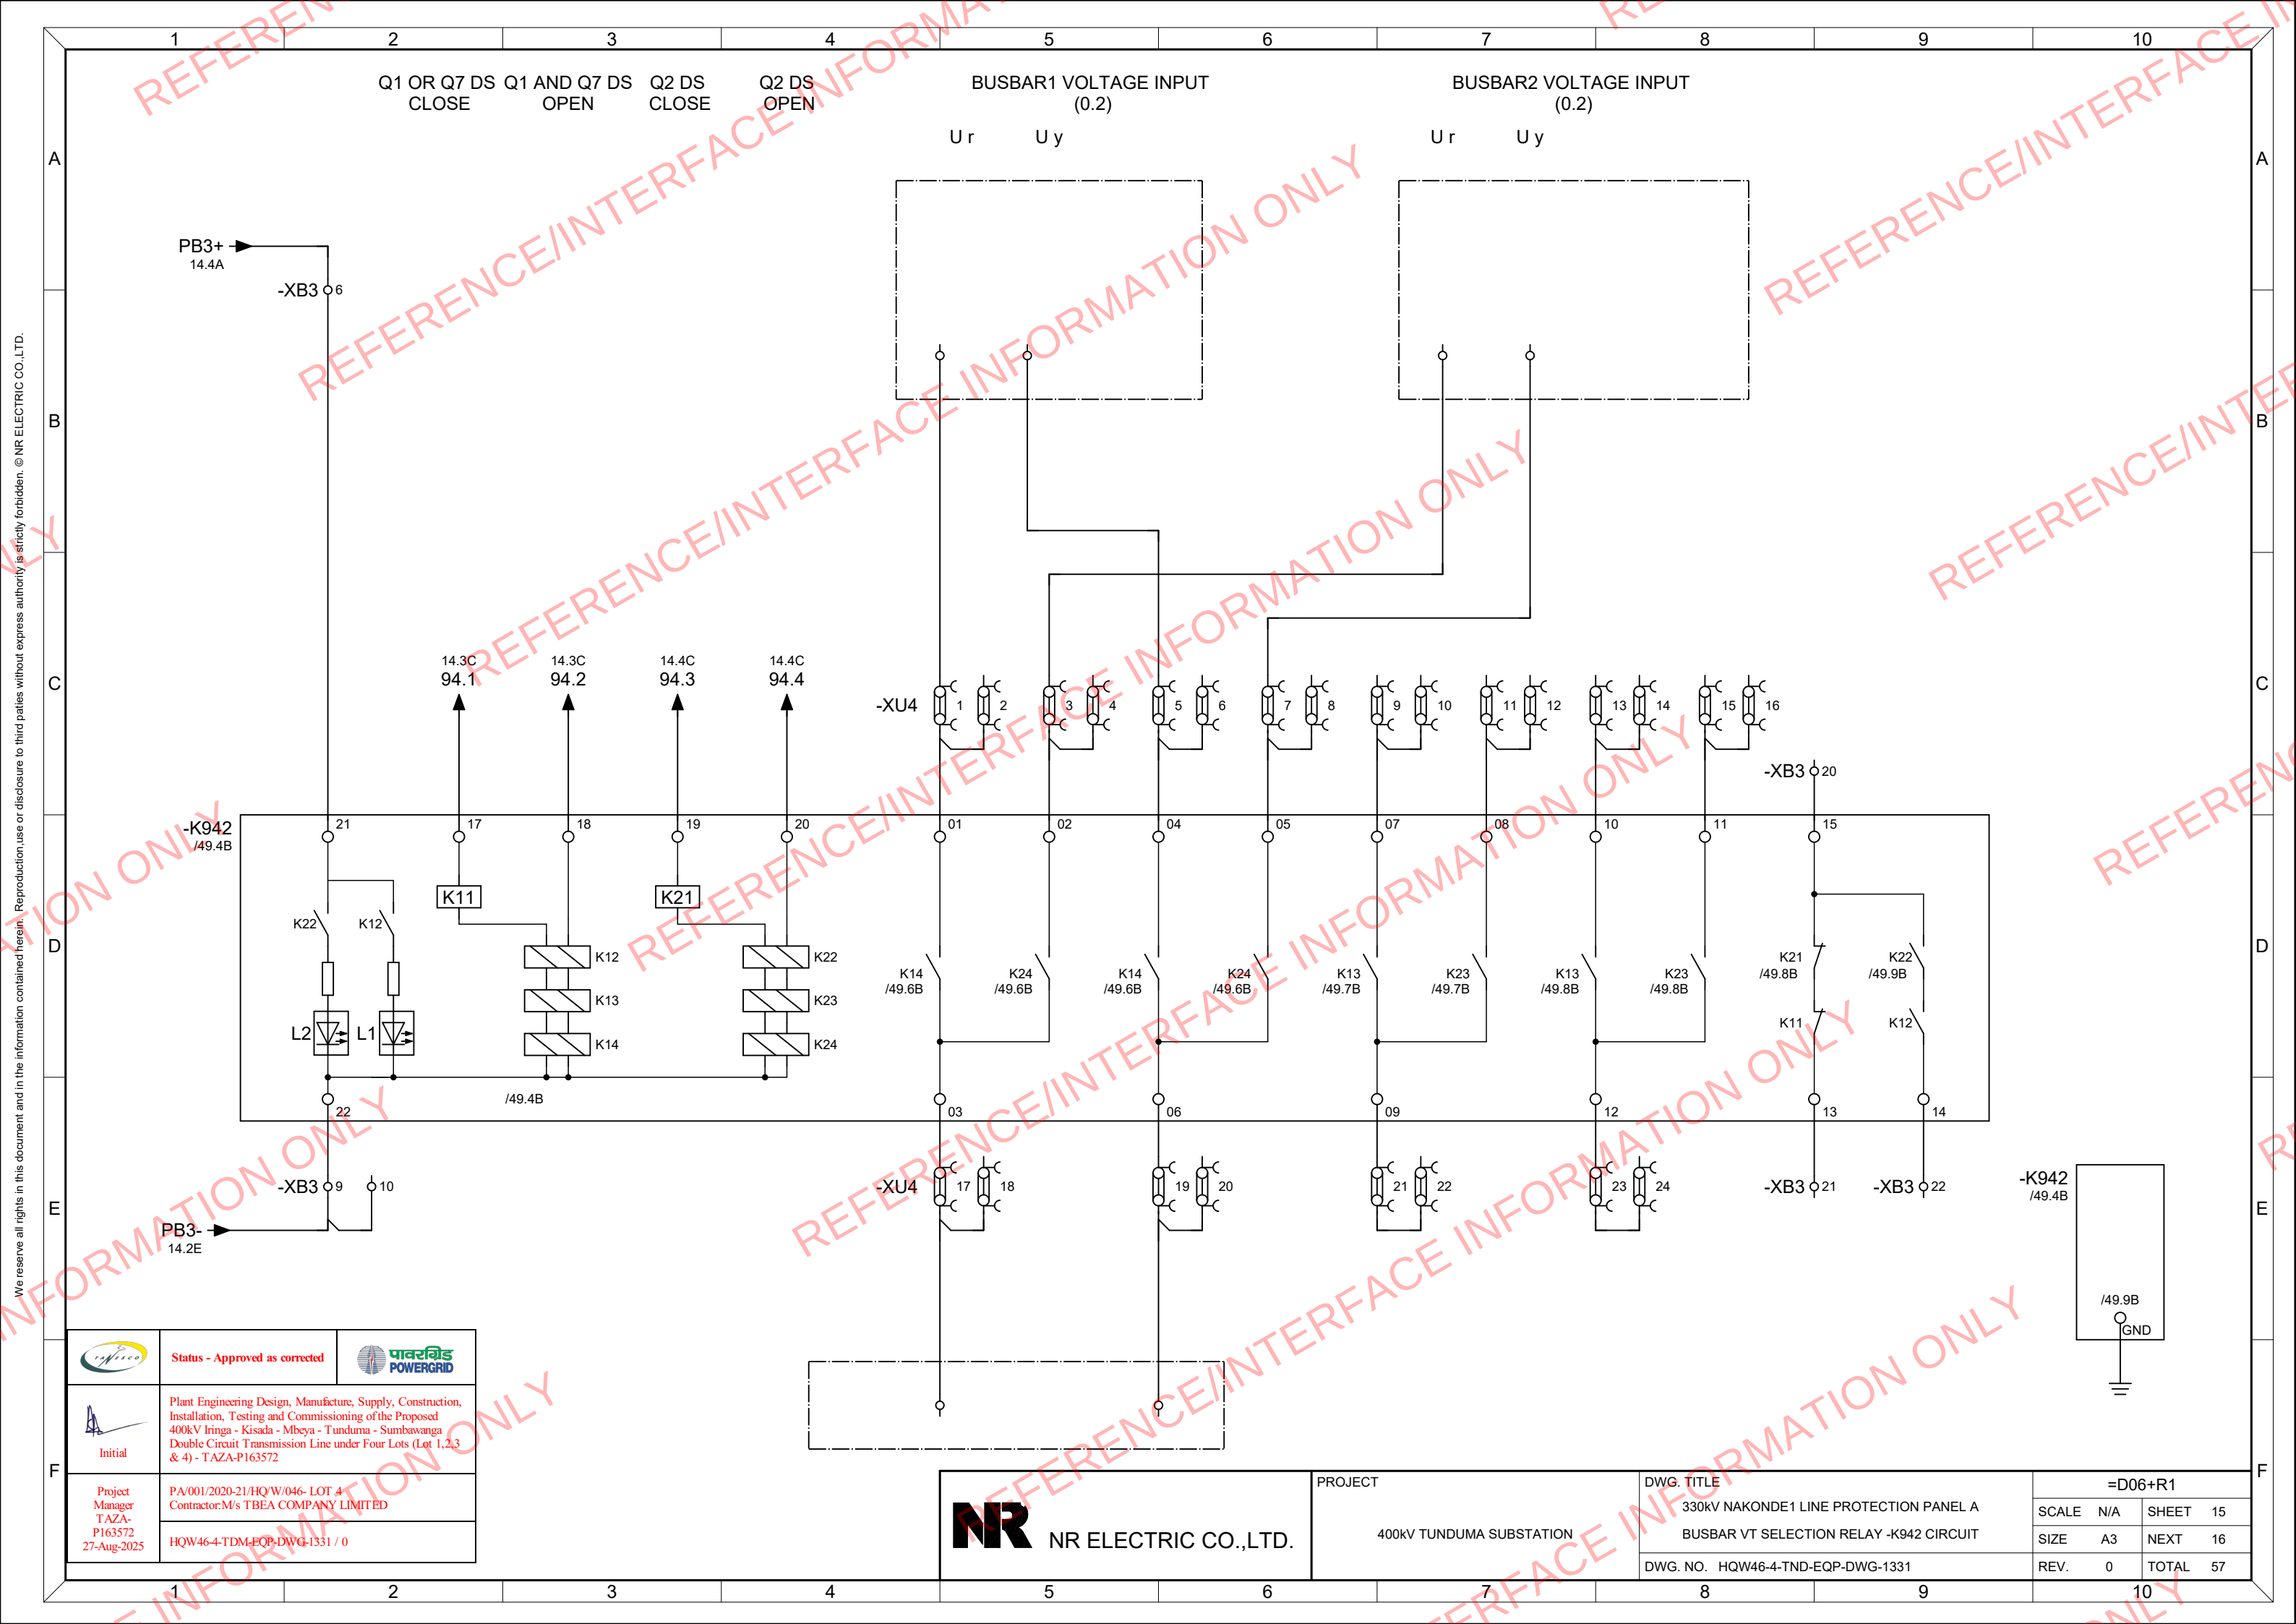


	Status - Approved as corrected	
Initial	Plant Engineering Design, Manufacture, Supply, Construction, Installation, Testing and Commissioning of the Proposed 400kV Iringa - Kisada - Mbeya - Tunduma - Sumbawanga Double Circuit Transmission Line under Four Lots (Lot 1,2,3 & 4) - TAZA-P163572	
Project Manager T AZA- P163572 27-Aug-2025	PA/001/2020-21/HQ/W/046- LOT 4 Contractor:M/s TBEA COMPANY LIMITED	
	HQW46-4-TDM-EQP-DWG-1331 / 0	

 NR ELECTRIC CO.,LTD.	PROJECT 400kV TUNDUMA SUBSTATION	DWG. TITLE	=D06+R1			
		330kV NAKONDE1 LINE PROTECTION PANEL A	SCALE	N/A	SHEET	15
		BUSBAR VT SELECTION RELAY -K942 CIRCUIT	SIZE	A3	NEXT	16
		DWG. NO. HQW46-4-TND-EQP-DWG-1331	REV.	0	TOTAL	57

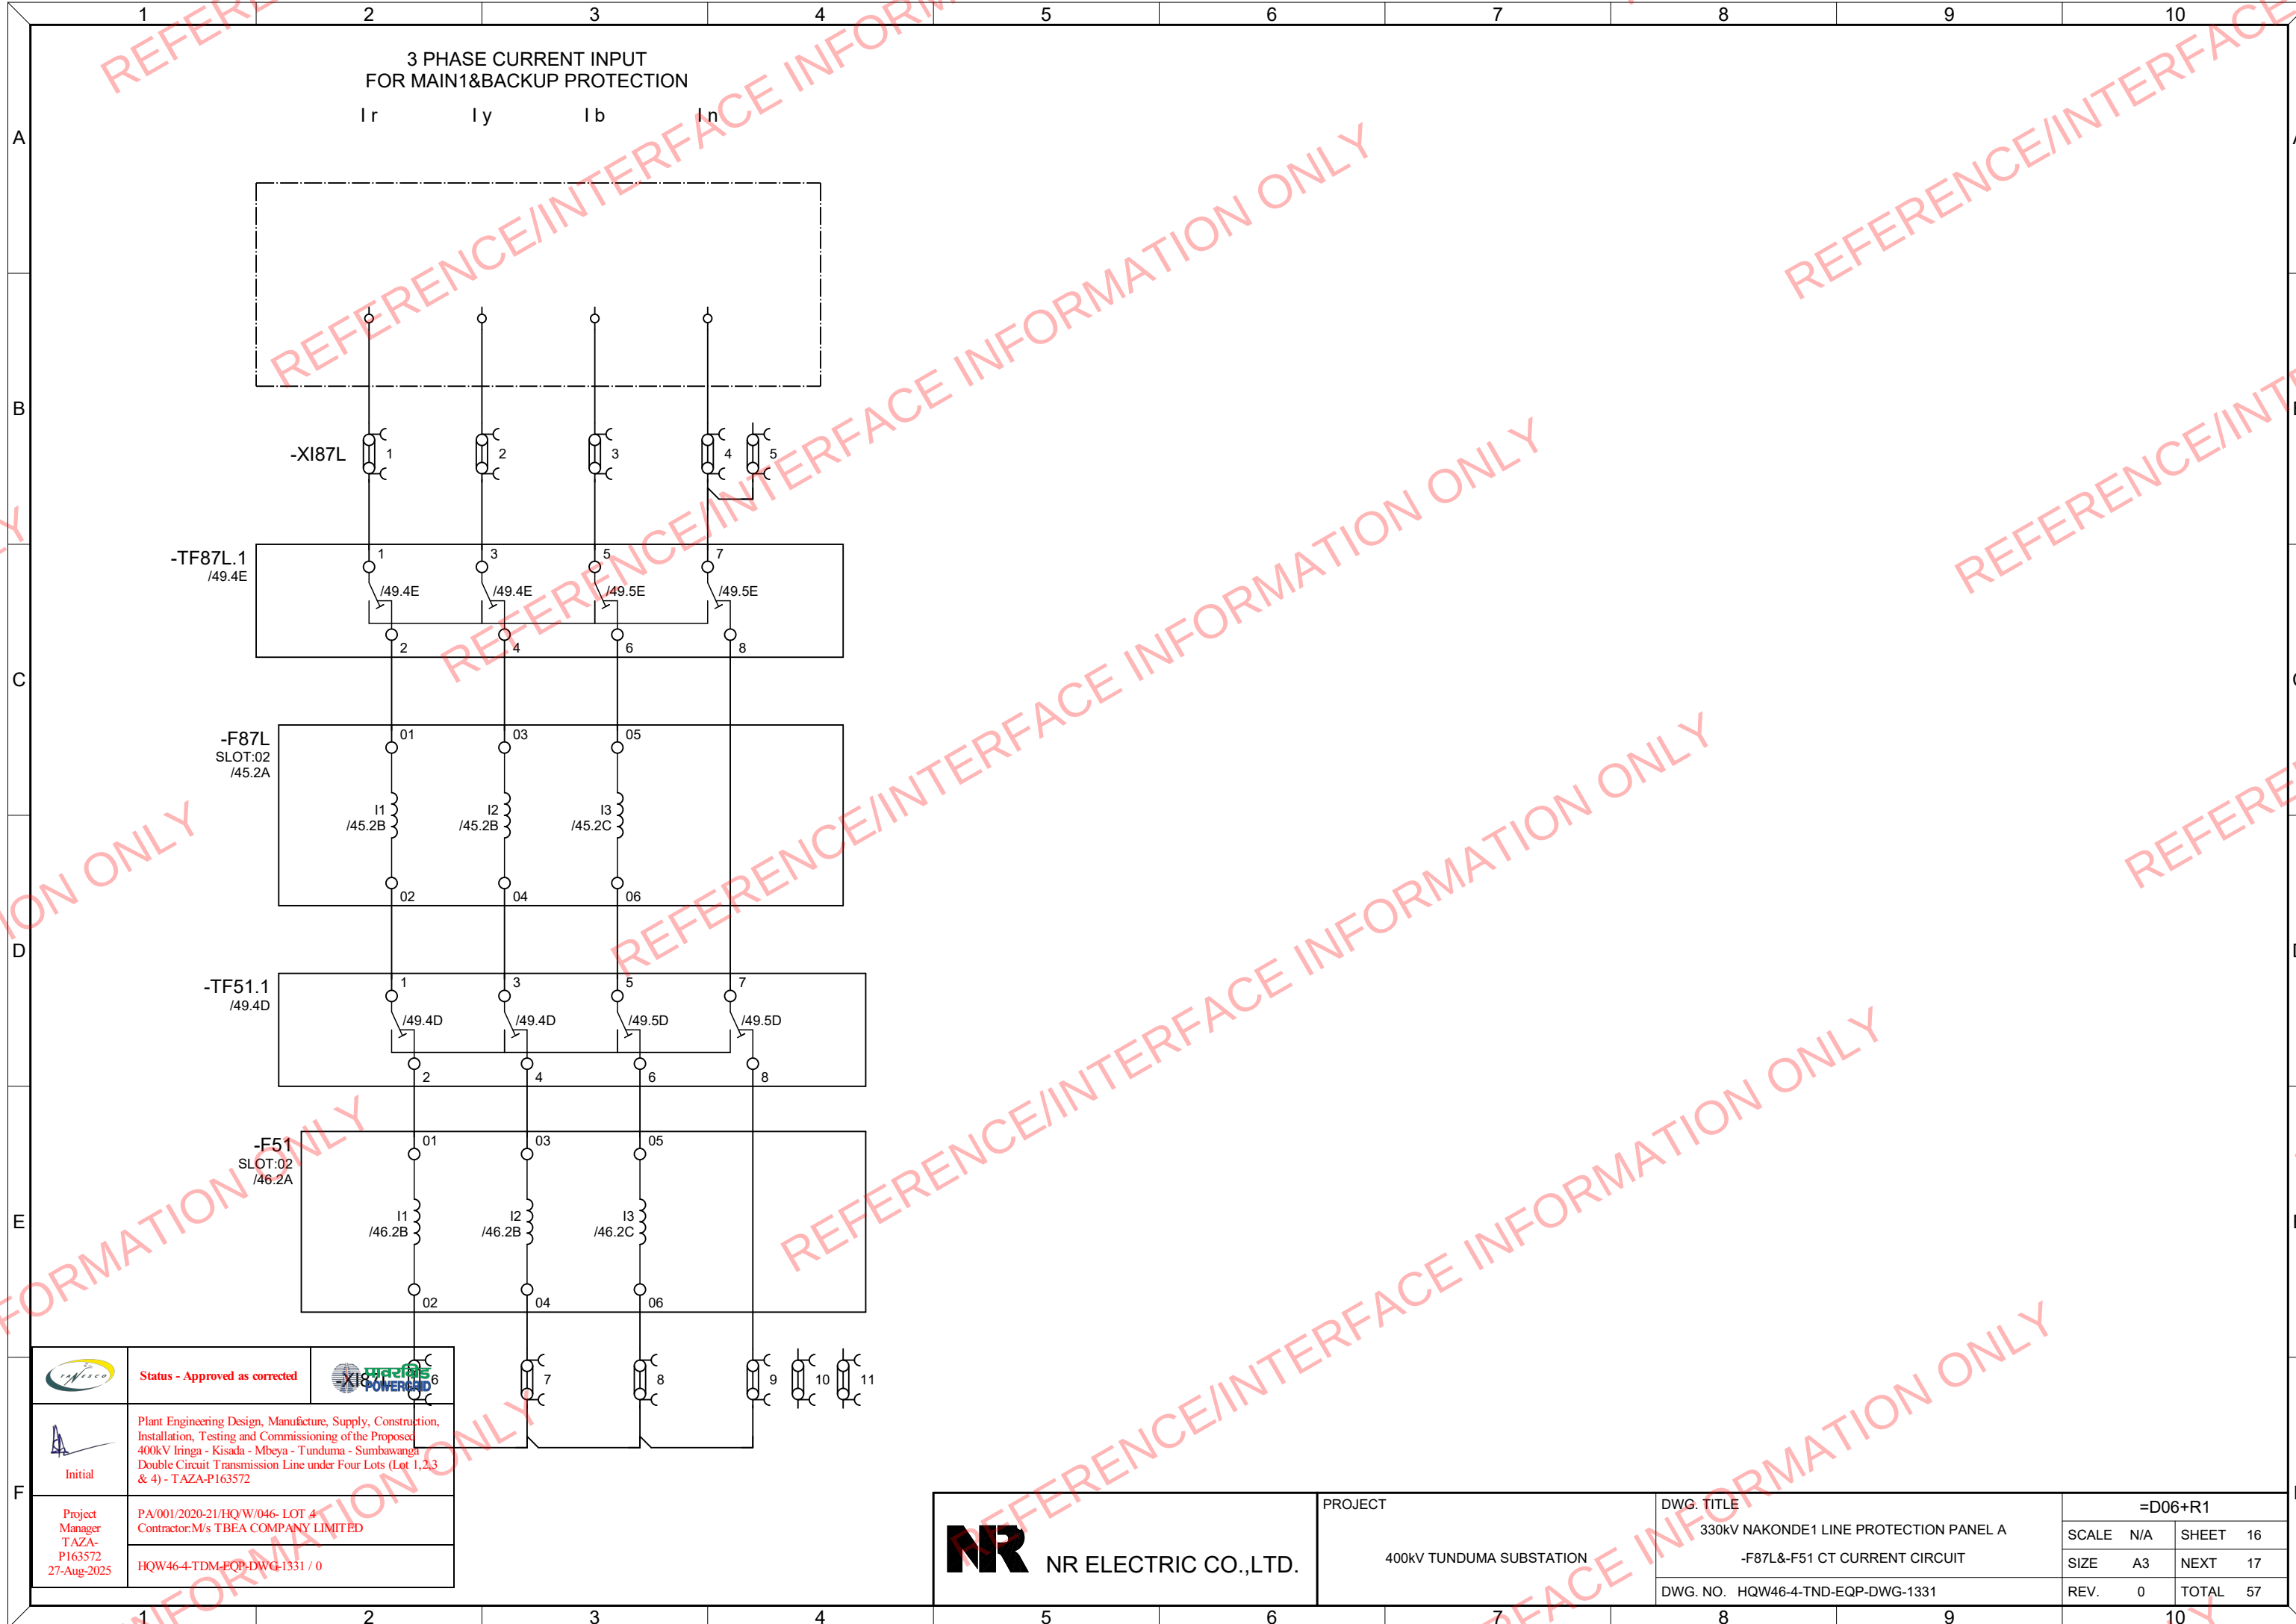


	Status - Approved as corrected	
	Plant Engineering Design, Manufacture, Supply, Construction, Installation, Testing and Commissioning of the Proposed 400kV Iringa - Kisada - Mbeya - Tunduma - Sumbawanga Double Circuit Transmission Line under Four Lots (Lot 1,2,3 & 4) - TAZA-P163572	
Project Manager TAZA-P163572 27-Aug-2025	PA/001/2020-21/HQW/046- LOT 4 Contractor:M/s TBEA COMPANY LIMITED	
	HQW46-4-TDM-EQP-DWG-1331 / 0	

NR ELECTRIC CO.,LTD.	PROJECT 400KV TUNDUMA SUBSTATION	DWG. TITLE 330KV NAKONDE1 LINE PROTECTION PANEL A -F87L&-F51 CT CURRENT CIRCUIT DWG. NO. HQW46-4-TND-EQP-DWG-1331	=D06+R1			
			SCALE	N/A	SHEET	16
			SIZE	A3	NEXT	17
			REV.	0	TOTAL	57

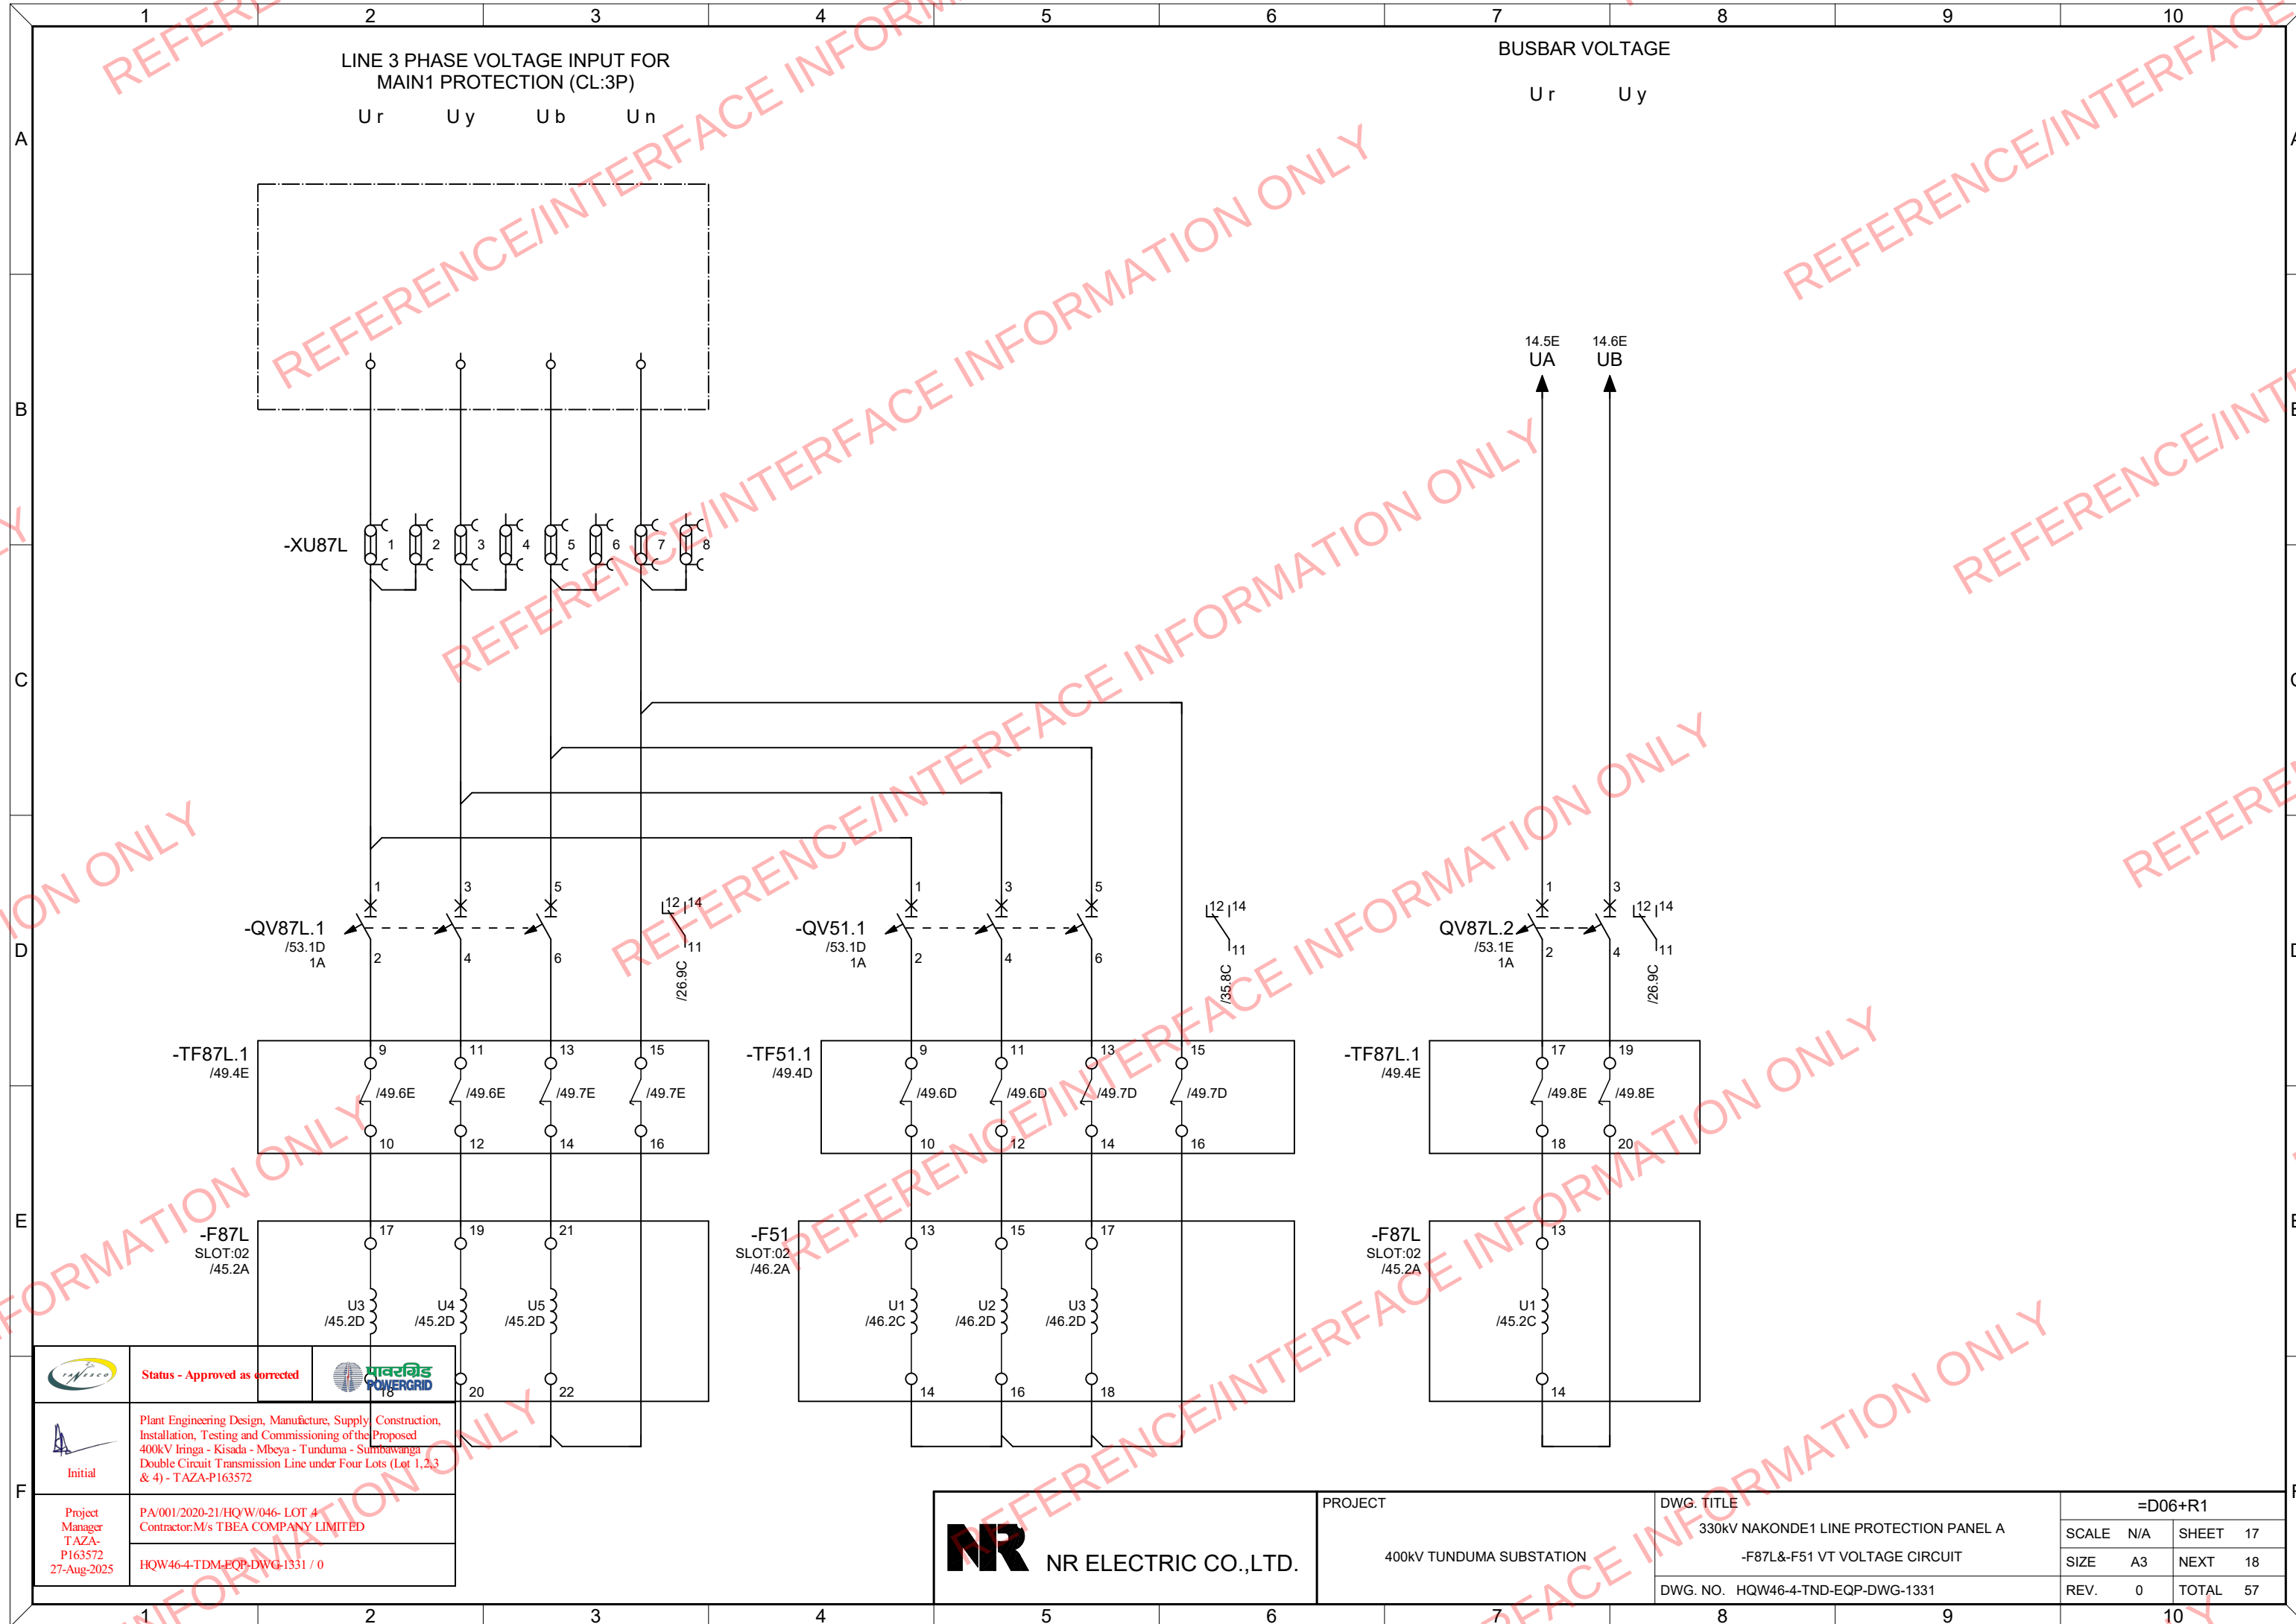

	Status - Approved as corrected	
	Plant Engineering Design, Manufacture, Supply Construction, Installation, Testing and Commissioning of the Proposed 400kV Iringa - Kisada - Mbeya - Tunduma - Sumbawanga Double Circuit Transmission Line under Four Lots (Lot 1,2,3 & 4) - TAZA-P163572	
Project Manager T AZA- P163572 27-Aug-2025	PA/001/2020-21/HQW/046- LOT 4 Contractor:M/s TBEA COMPANY LIMITED	
	HQW46-4-TDM-EQP-DWG-1331 / 0	

 NR ELECTRIC CO.,LTD.	PROJECT 400KV TUNDUMA SUBSTATION	DWG. TITLE 330KV NAKONDE1 LINE PROTECTION PANEL A -F87L&-F51 VT VOLTAGE CIRCUIT	=D06+R1			
			SCALE	N/A	SHEET	17
			SIZE	A3	NEXT	18
		DWG. NO.	HQW46-4-TND-EQP-DWG-1331	REV.	0	TOTAL

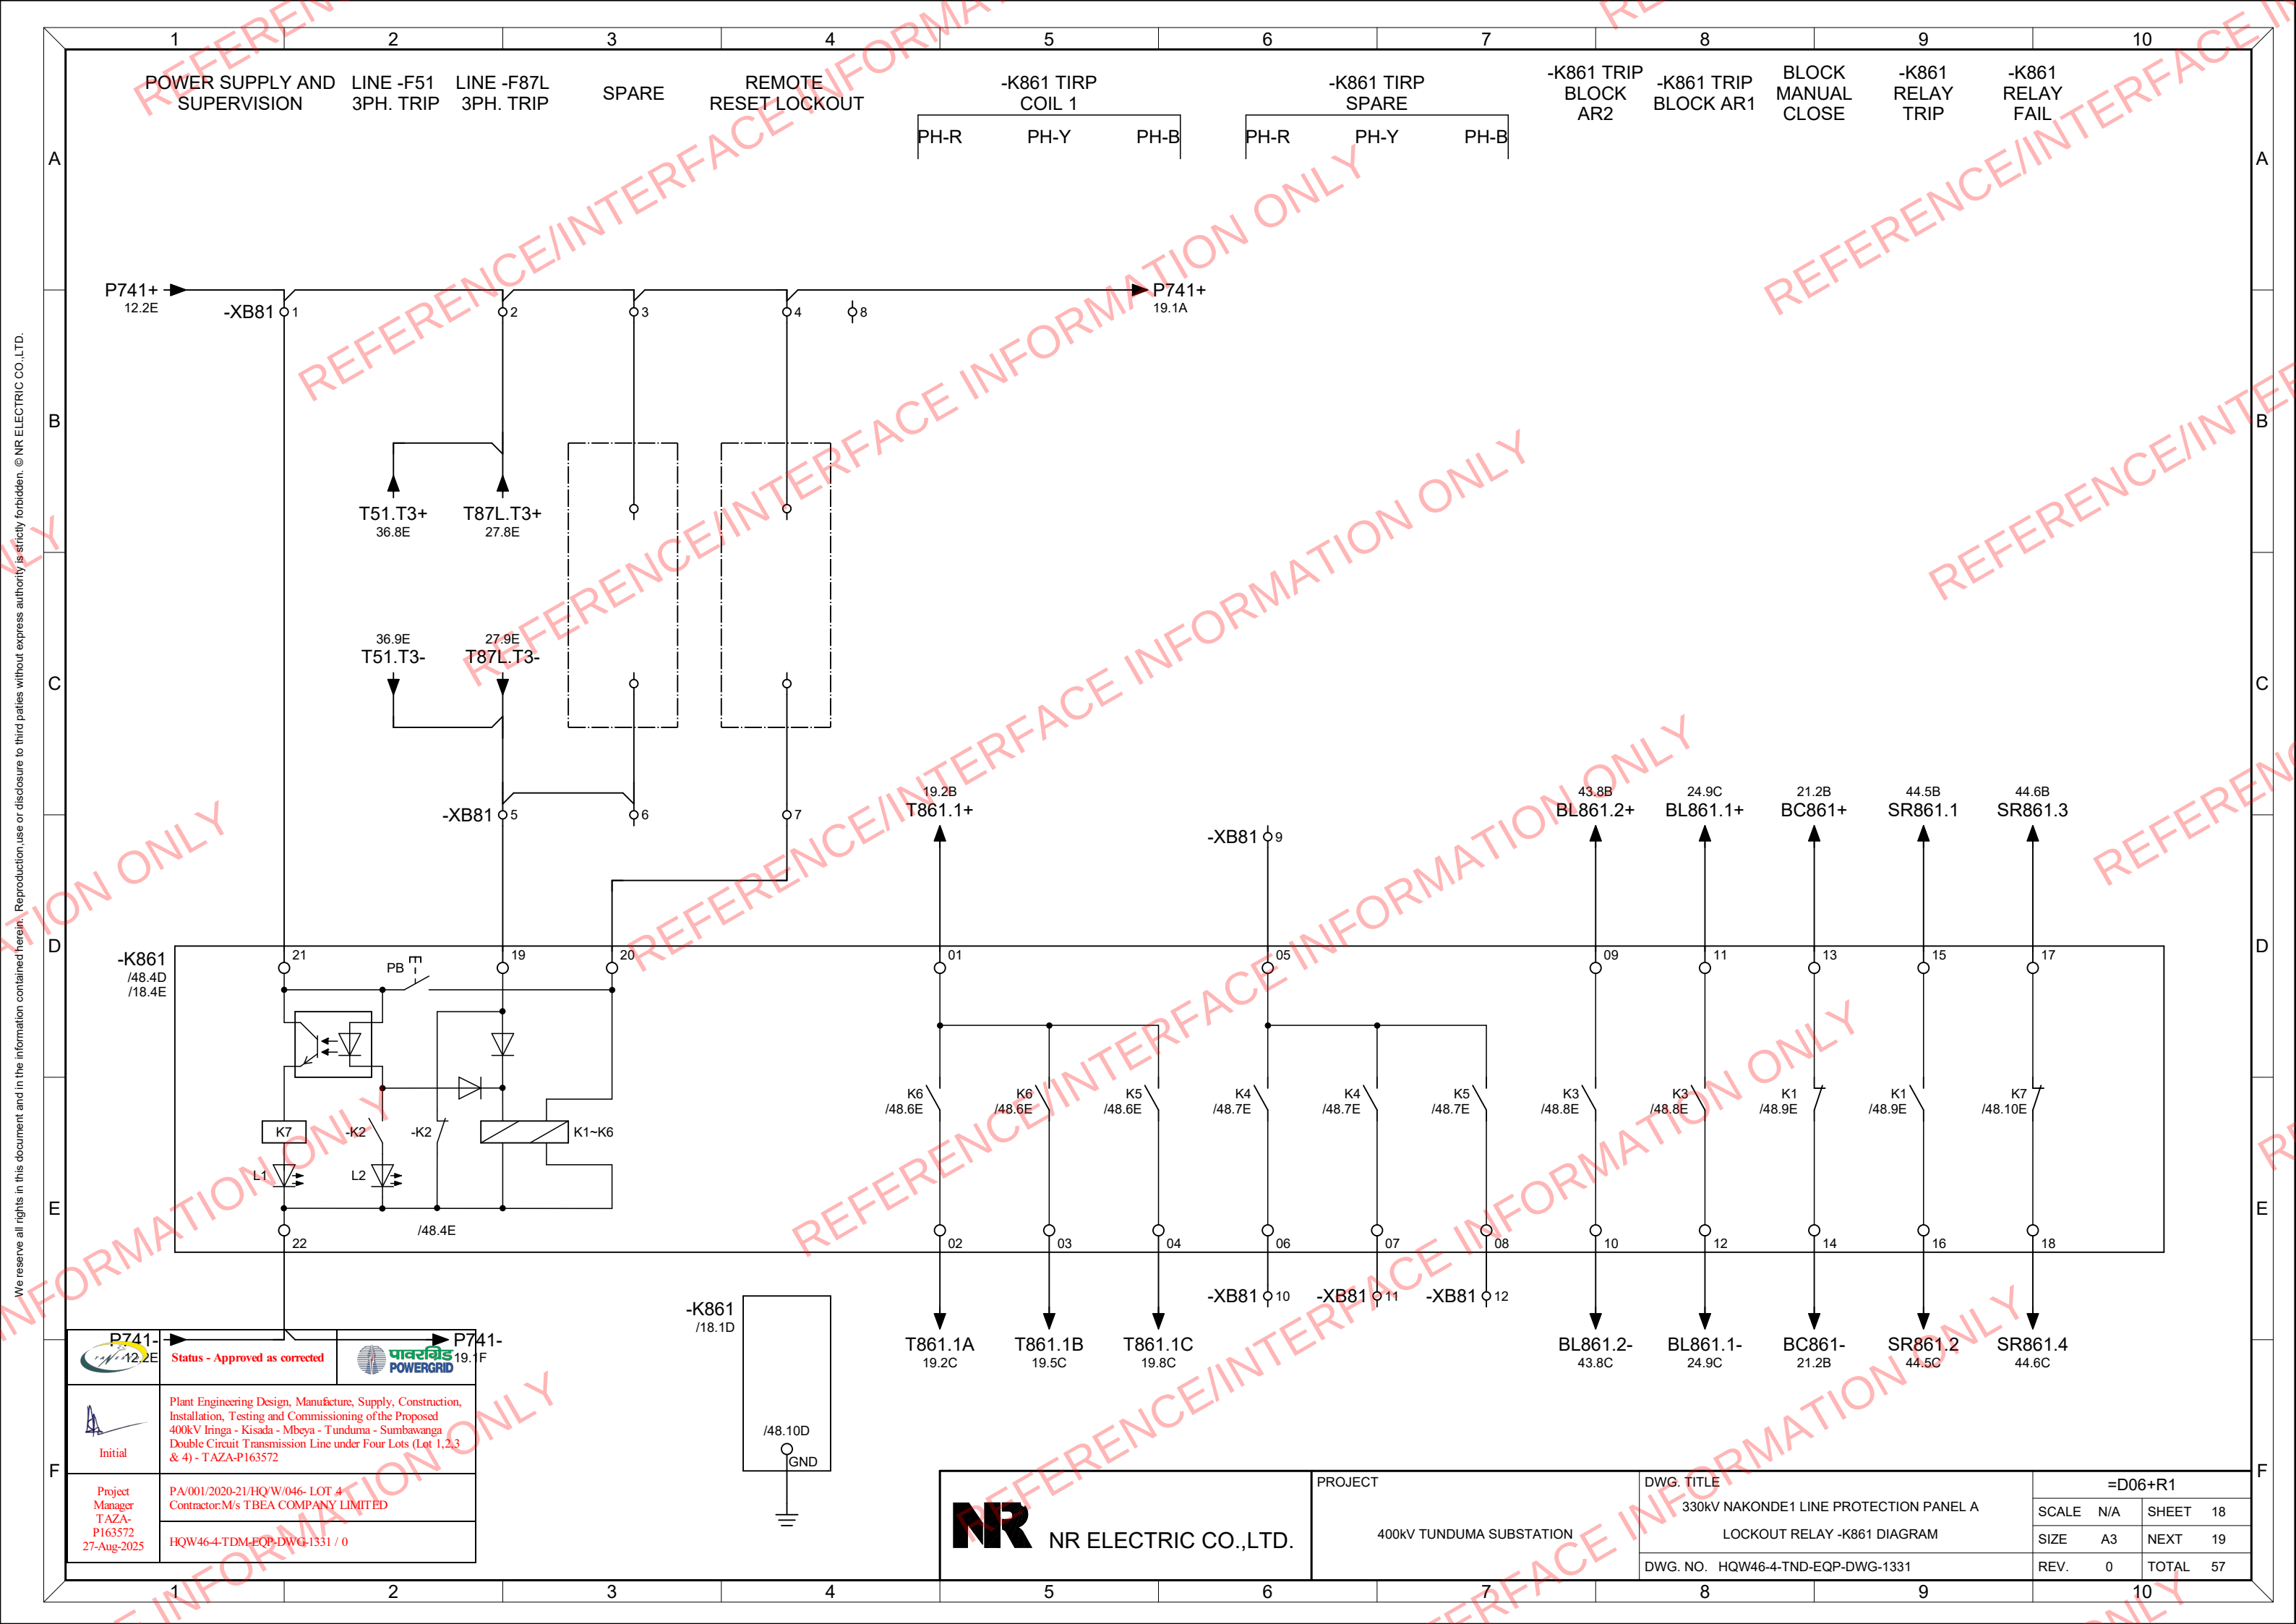



P741-12.2E

Status - Approved as corrected



P741-19.1F



Initial

Plant Engineering Design, Manufacture, Supply, Construction, Installation, Testing and Commissioning of the Proposed 400kV Iringa - Kisada - Mbeya - Tunduma - Sumbawanga Double Circuit Transmission Line under Four Lots (Lot 1,2,3 & 4) - TAZA-P163572


Project Manager
TAZA-P163572
27-Aug-2025

PA/001/2020-21/HQ/W/046- LOT 4
Contractor:M/s TBEA COMPANY LIMITED

HQW46-4-TDM-EQP-DWG-1331 / 0


 NR ELECTRIC CO.,LTD.	PROJECT 400kV TUNDUMA SUBSTATION	DWG. TITLE 330kV NAKONDE1 LINE PROTECTION PANEL A LOCKOUT RELAY -K861 DIAGRAM	=D06+R1			
			SCALE	N/A	SHEET	18
			SIZE	A3	NEXT	19
		DWG. NO. HQW46-4-TND-EQP-DWG-1331	REV.	0	TOTAL	57

We reserve all rights in this document and in the information contained herein. Reproduction, use or disclosure to third parties without express authority is strictly forbidden. © NR ELECTRIC CO.,LTD.

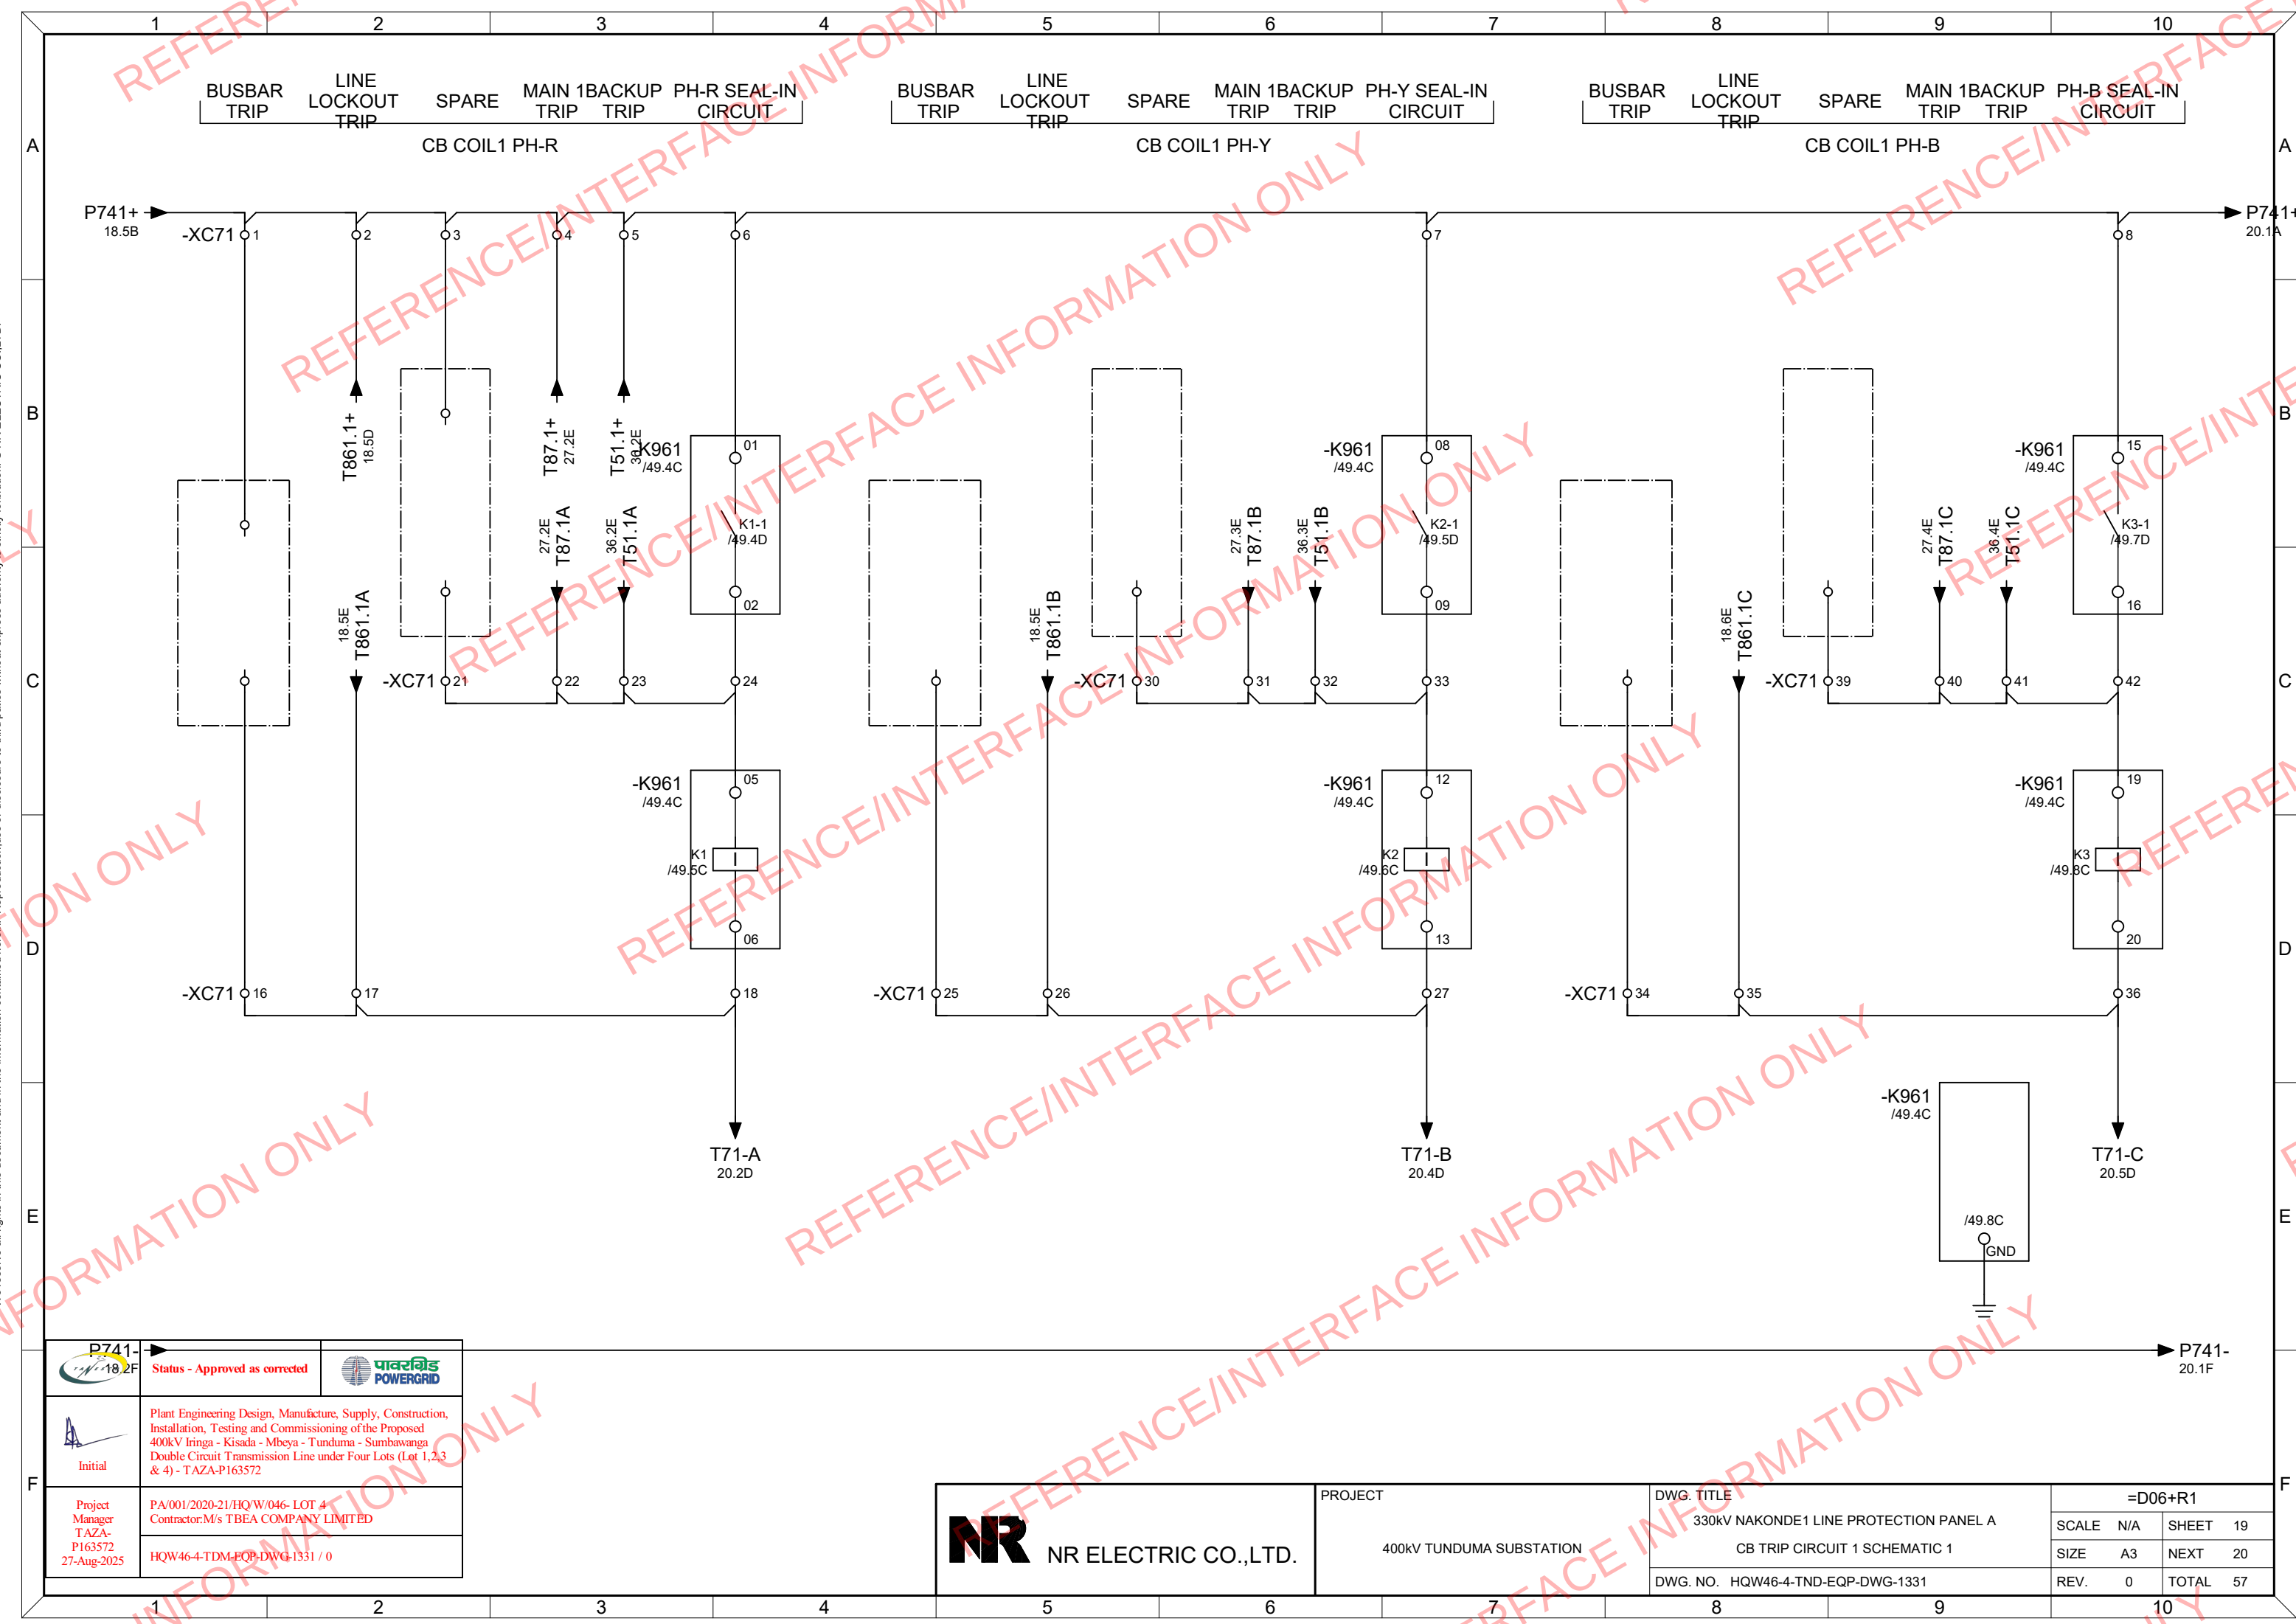

	Status - Approved as corrected	
	Initial	
	Plant Engineering Design, Manufacture, Supply, Construction, Installation, Testing and Commissioning of the Proposed 400kV Iringa - Kisada - Mbeya - Tunduma - Sumbawanga Double Circuit Transmission Line under Four Lots (Lot 1,2,3 & 4) - TAZA-P163572	
	Project Manager: TAZA-P163572 27-Aug-2025	
PA/001/2020-21/HQ'W/046- LOT 4 Contractor: M/s TBEA COMPANY LIMITED		HQW46-4-TDM-EQP-DWG-1331 / 0


 NR ELECTRIC CO.,LTD.	PROJECT 400KV TUNDUMA SUBSTATION	DWG. TITLE	=D06+R1			
		330KV NAKONDE1 LINE PROTECTION PANEL A	SCALE	N/A	SHEET	19
		CB TRIP CIRCUIT 1 SCHEMATIC 1	SIZE	A3	NEXT	20
		DWG. NO. HQW46-4-TND-EQP-DWG-1331	REV.	0	TOTAL	57

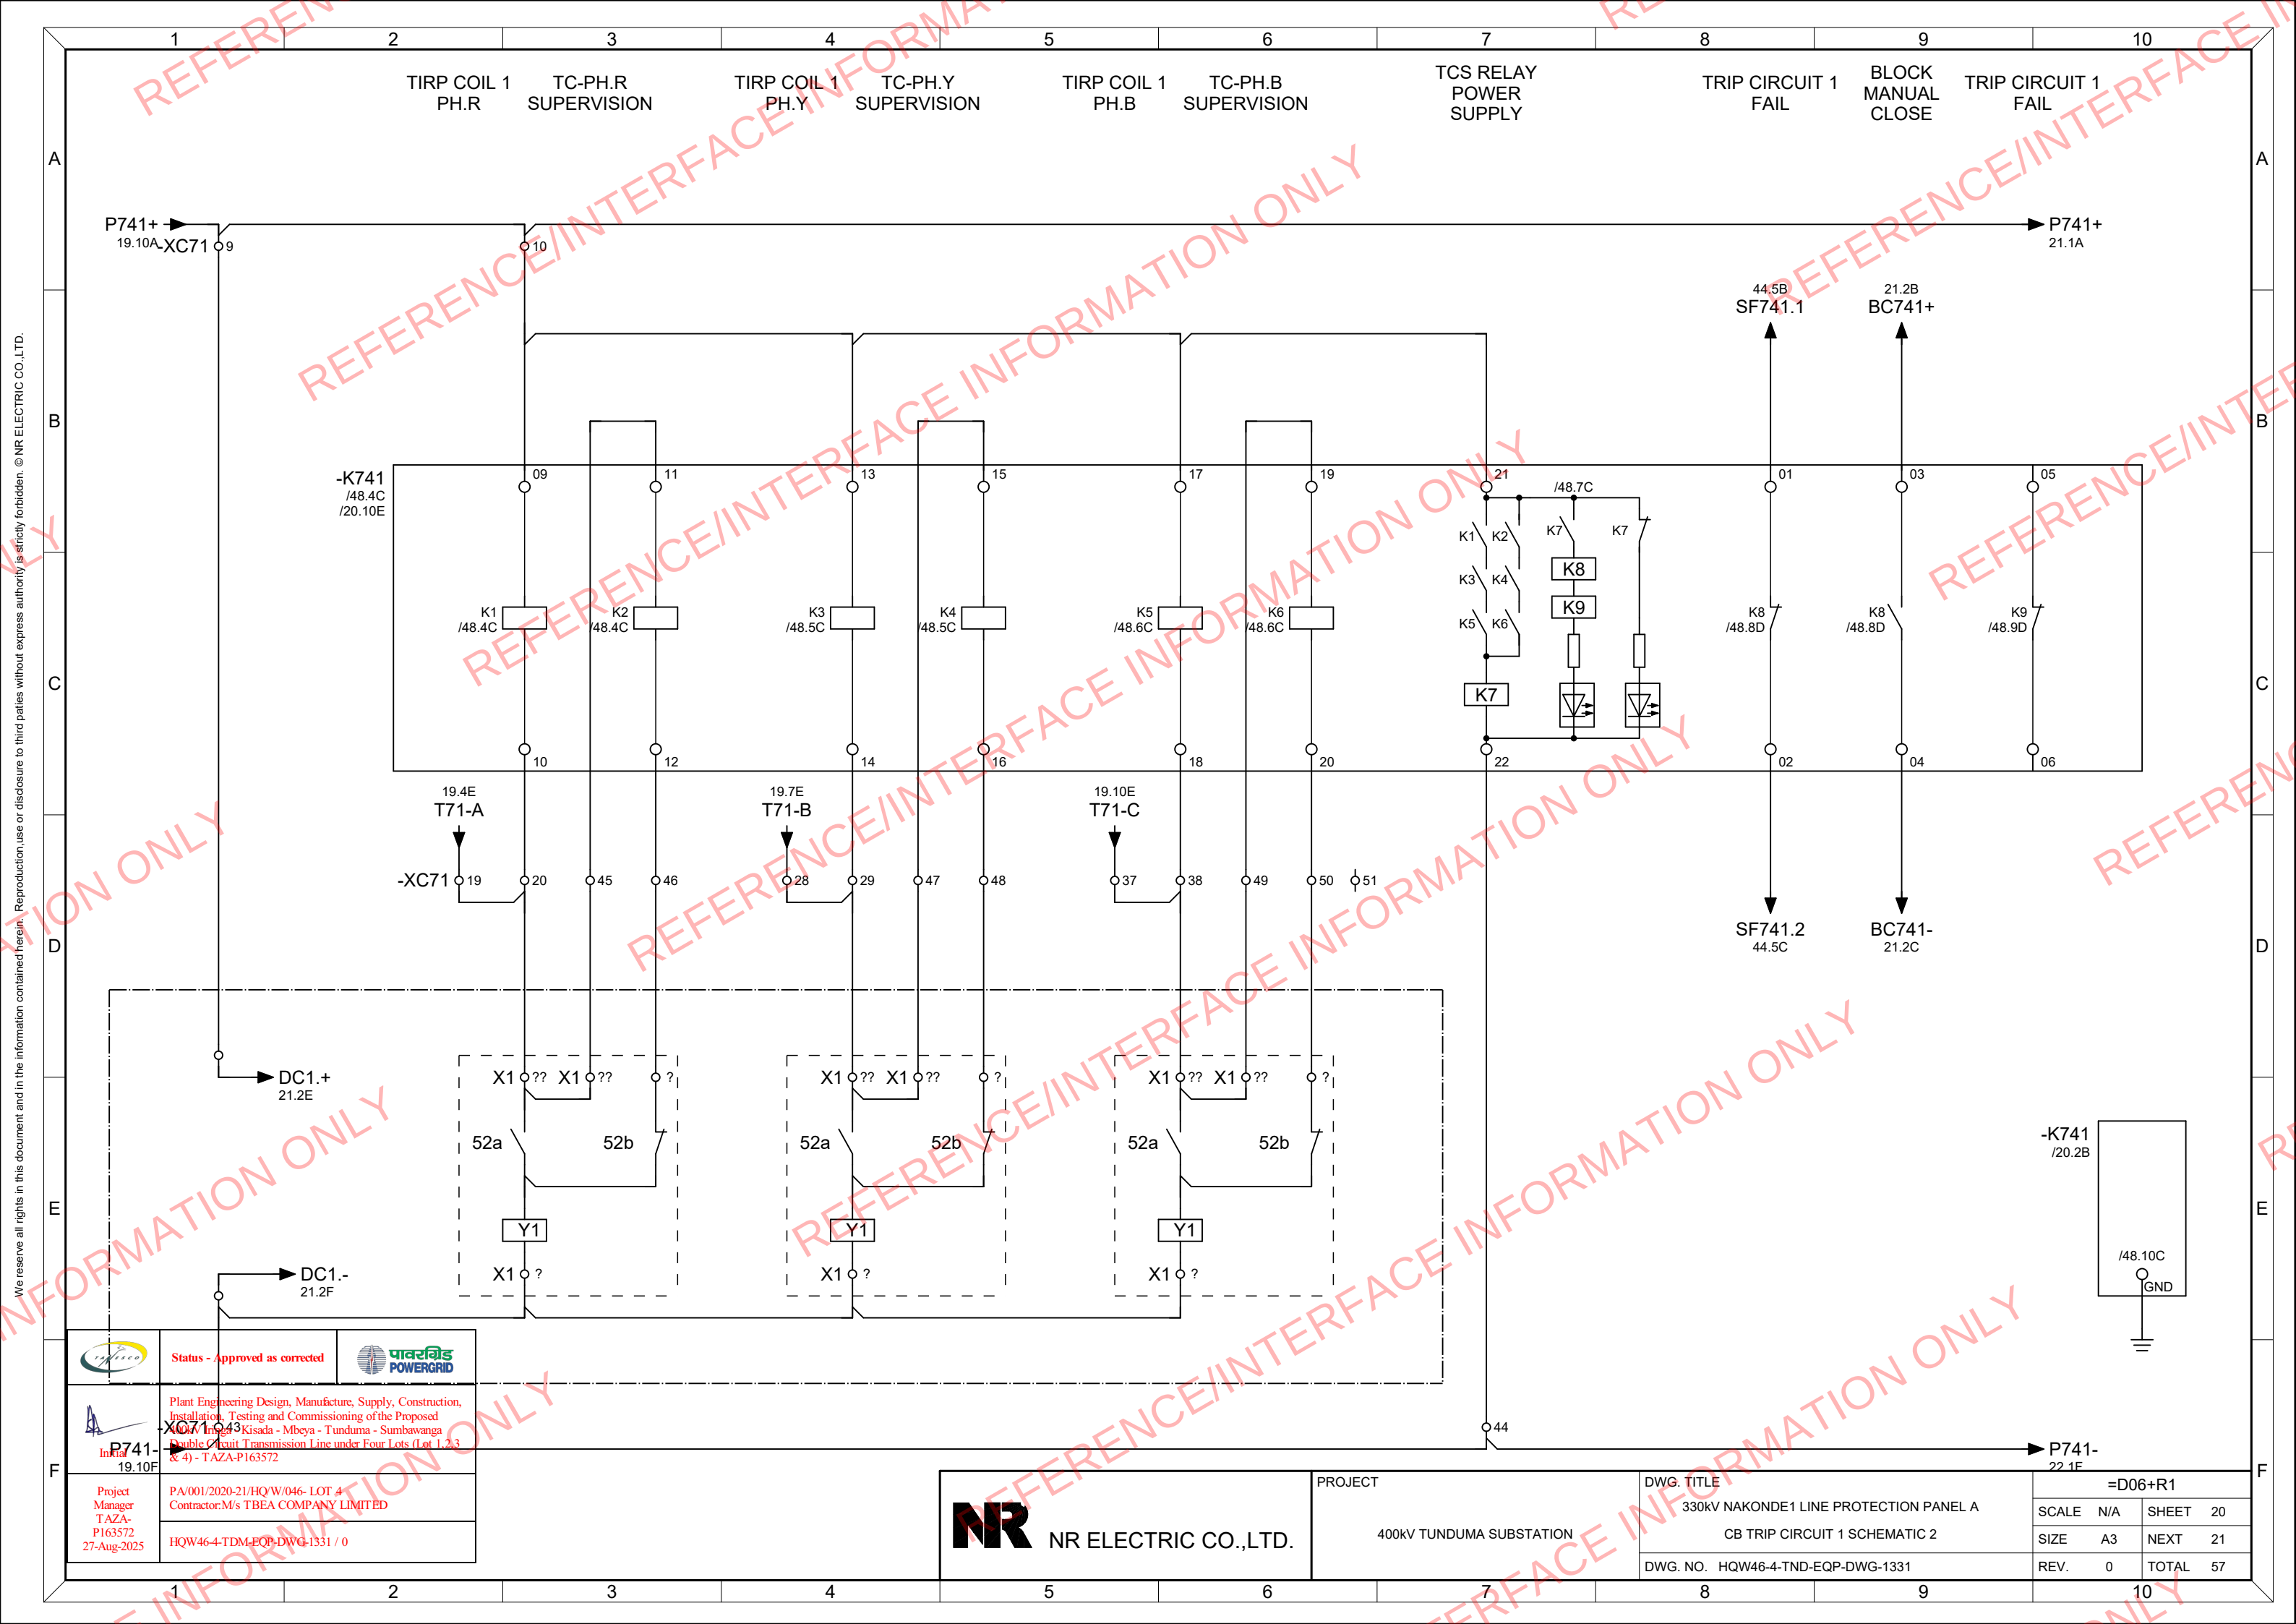

We reserve all rights in this document and in the information contained herein. Reproduction, use or disclosure to third parties without express authority is strictly forbidden. © NR ELECTRIC CO.,LTD.


	Status - Approved as corrected	
 P741-19.10F	Plant Engineering Design, Manufacture, Supply, Construction, Installation, Testing and Commissioning of the Proposed 400kV Tunduma Substation - Kisada - Mbeya - Tunduma - Sumbawanga Double Circuit Transmission Line under Four Lots (Lot 1, 2, 3 & 4) - TAZA-P163572	
	Project Manager T AZA- P163572 27-Aug-2025	
	PA/001/2020-21/HQ/W/046- LOT 4 Contractor:M/s TBEA COMPANY LIMITED HQW46-4-TDM-EQP-DWG-1331 / 0	

 NR ELECTRIC CO.,LTD.	PROJECT 400KV TUNDUMA SUBSTATION	DWG. TITLE 330kV NAKONDE1 LINE PROTECTION PANEL A CB TRIP CIRCUIT 1 SCHEMATIC 2	=D06+R1	
		DWG. NO. HQW46-4-TND-EQP-DWG-1331	SCALE N/A	SHEET 20
			SIZE A3	NEXT 21
			REV. 0	TOTAL 57

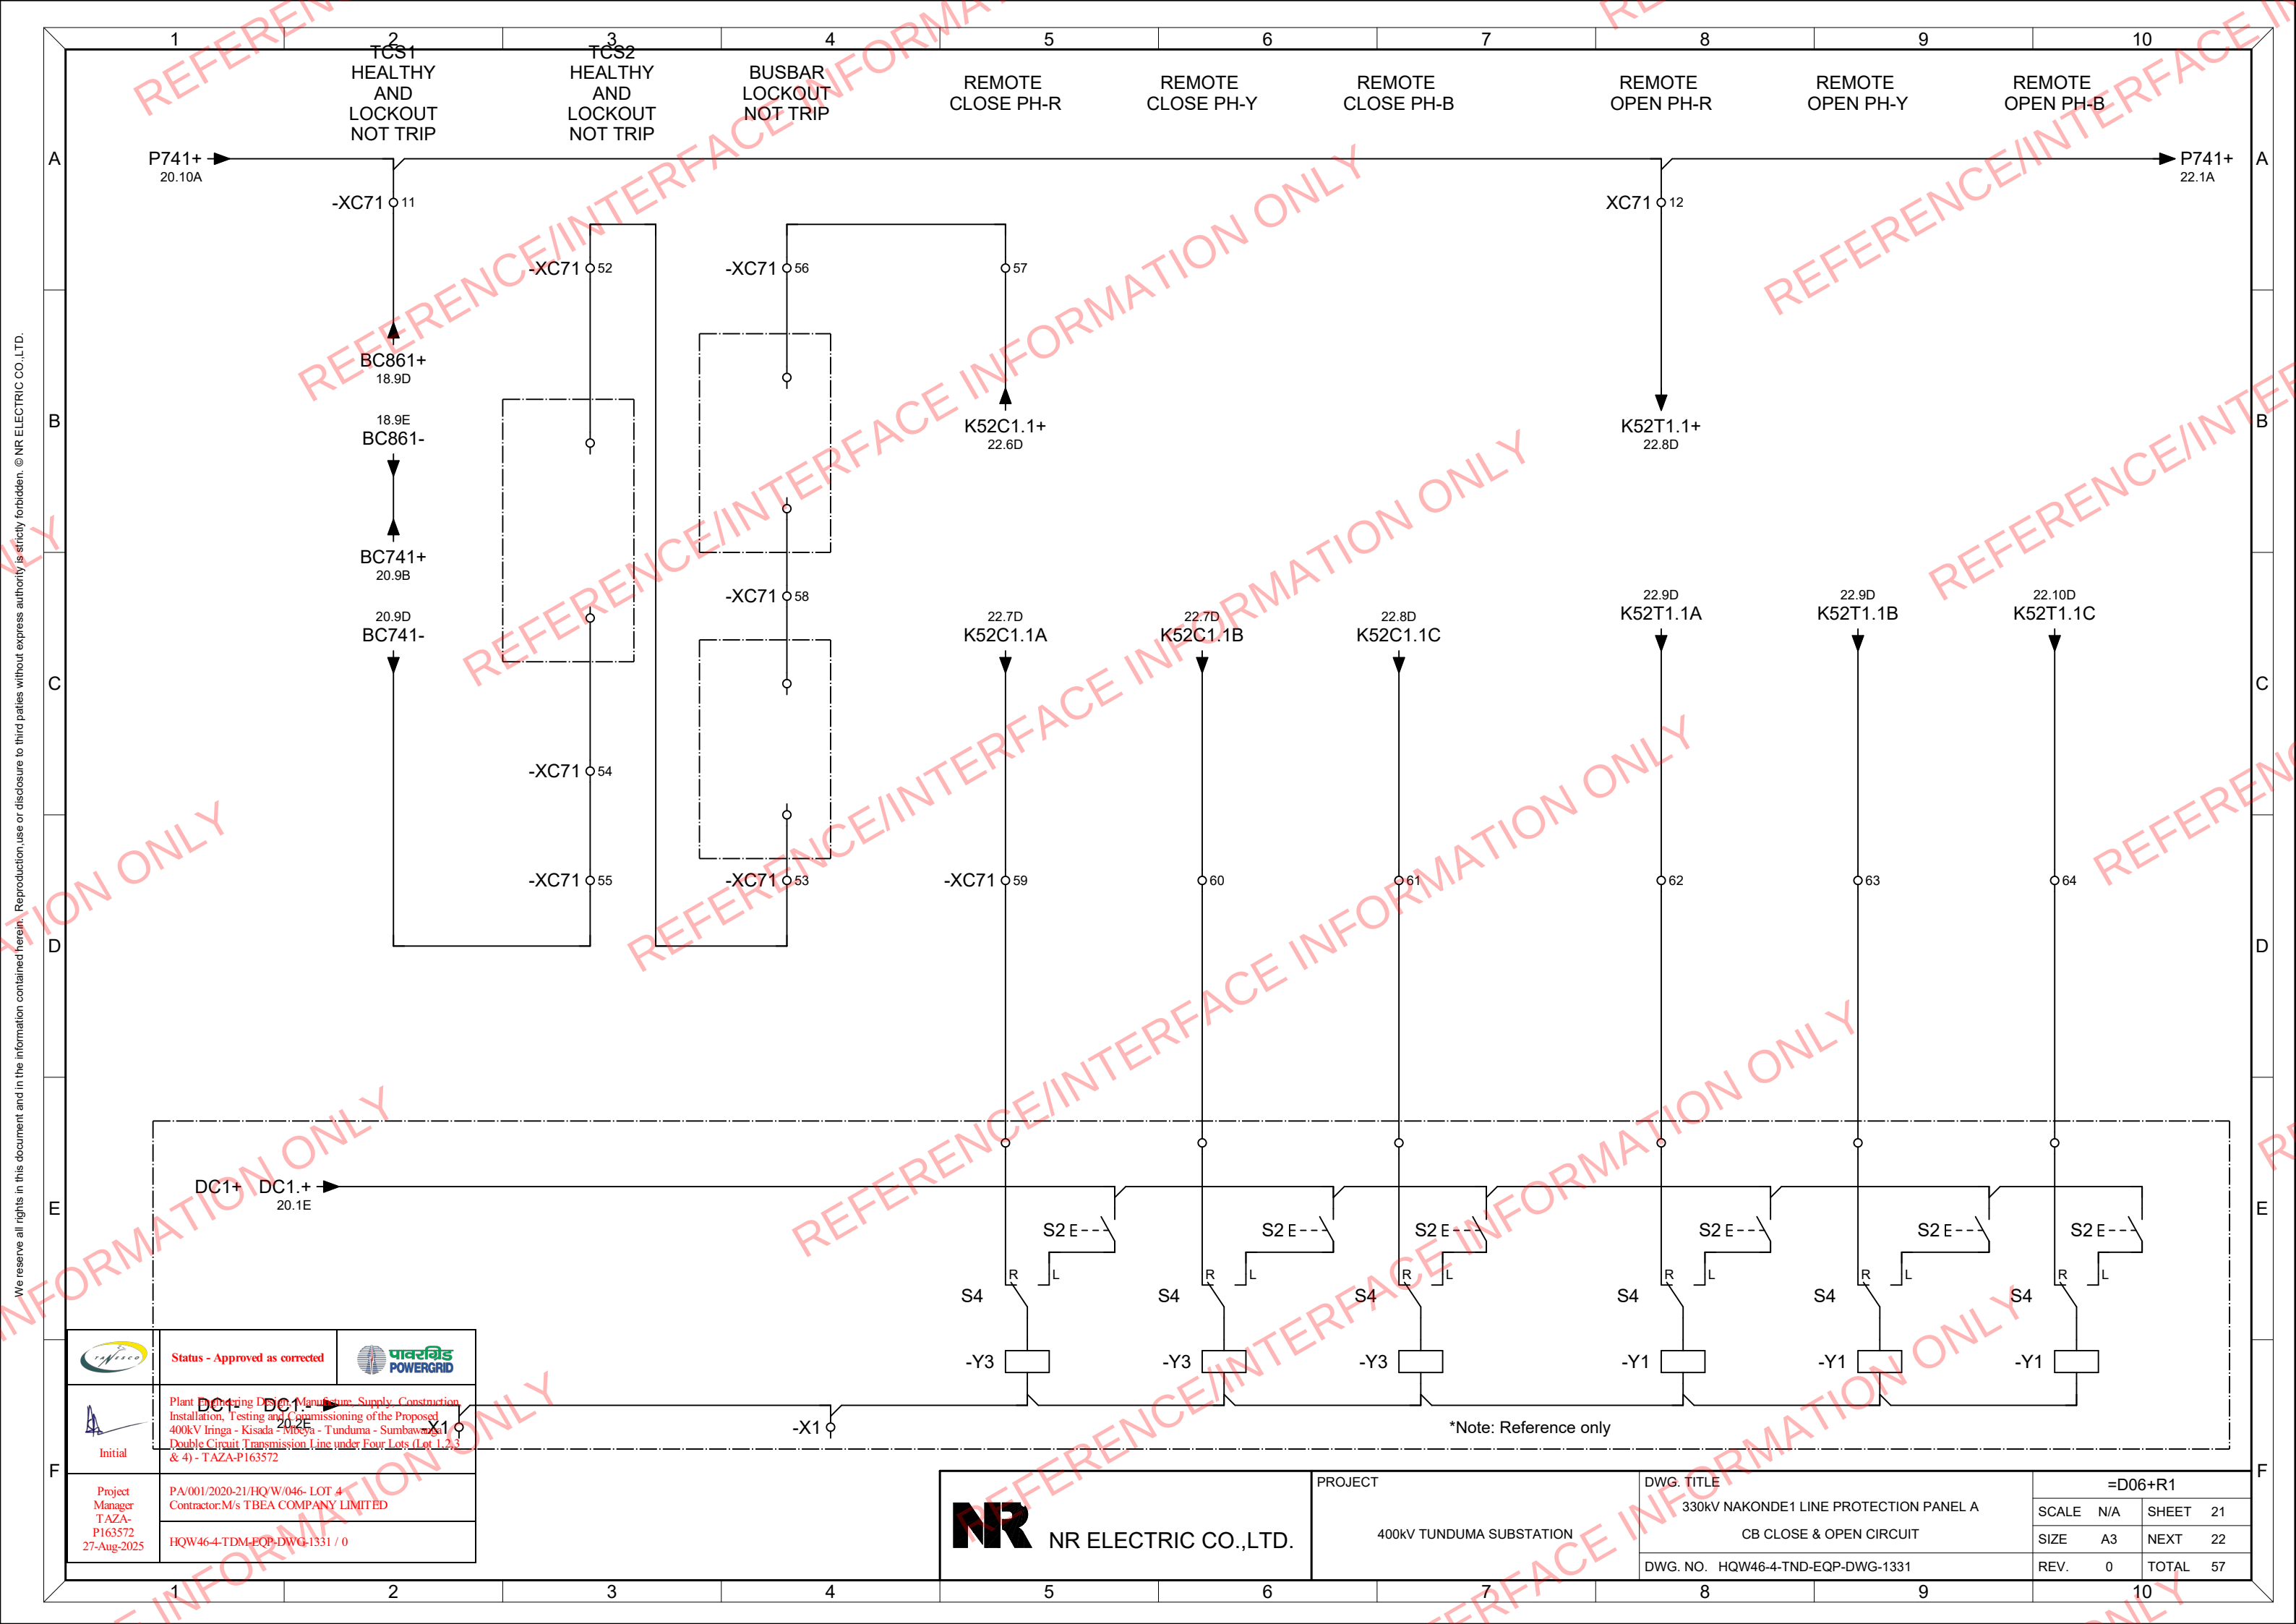

	Status - Approved as corrected	
	Plant Engineering Design, Manufacture, Supply, Construction, Installation, Testing and Commissioning of the Proposed 400kV Iringa - Kisada - Mbeya - Tunduma - Sumbawanga Double Circuit Transmission Line under Four Lots (Lot 1, 2, 3 & 4) - TAZA-P163572	
Project Manager TAZA-P163572 27-Aug-2025	PA/001/2020-21/HQ/W/046- LOT 4 Contractor: M/s TBEA COMPANY LIMITED HQW46-4-TDM-EQP-DWG-1331 / 0	

 NR ELECTRIC CO.,LTD.	PROJECT 400KV TUNDUMA SUBSTATION	DWG. TITLE 330KV NAKONDE1 LINE PROTECTION PANEL A CB CLOSE & OPEN CIRCUIT	=D06+R1			
			SCALE	N/A	SHEET	21
			SIZE	A3	NEXT	22
			REV.	0	TOTAL	57

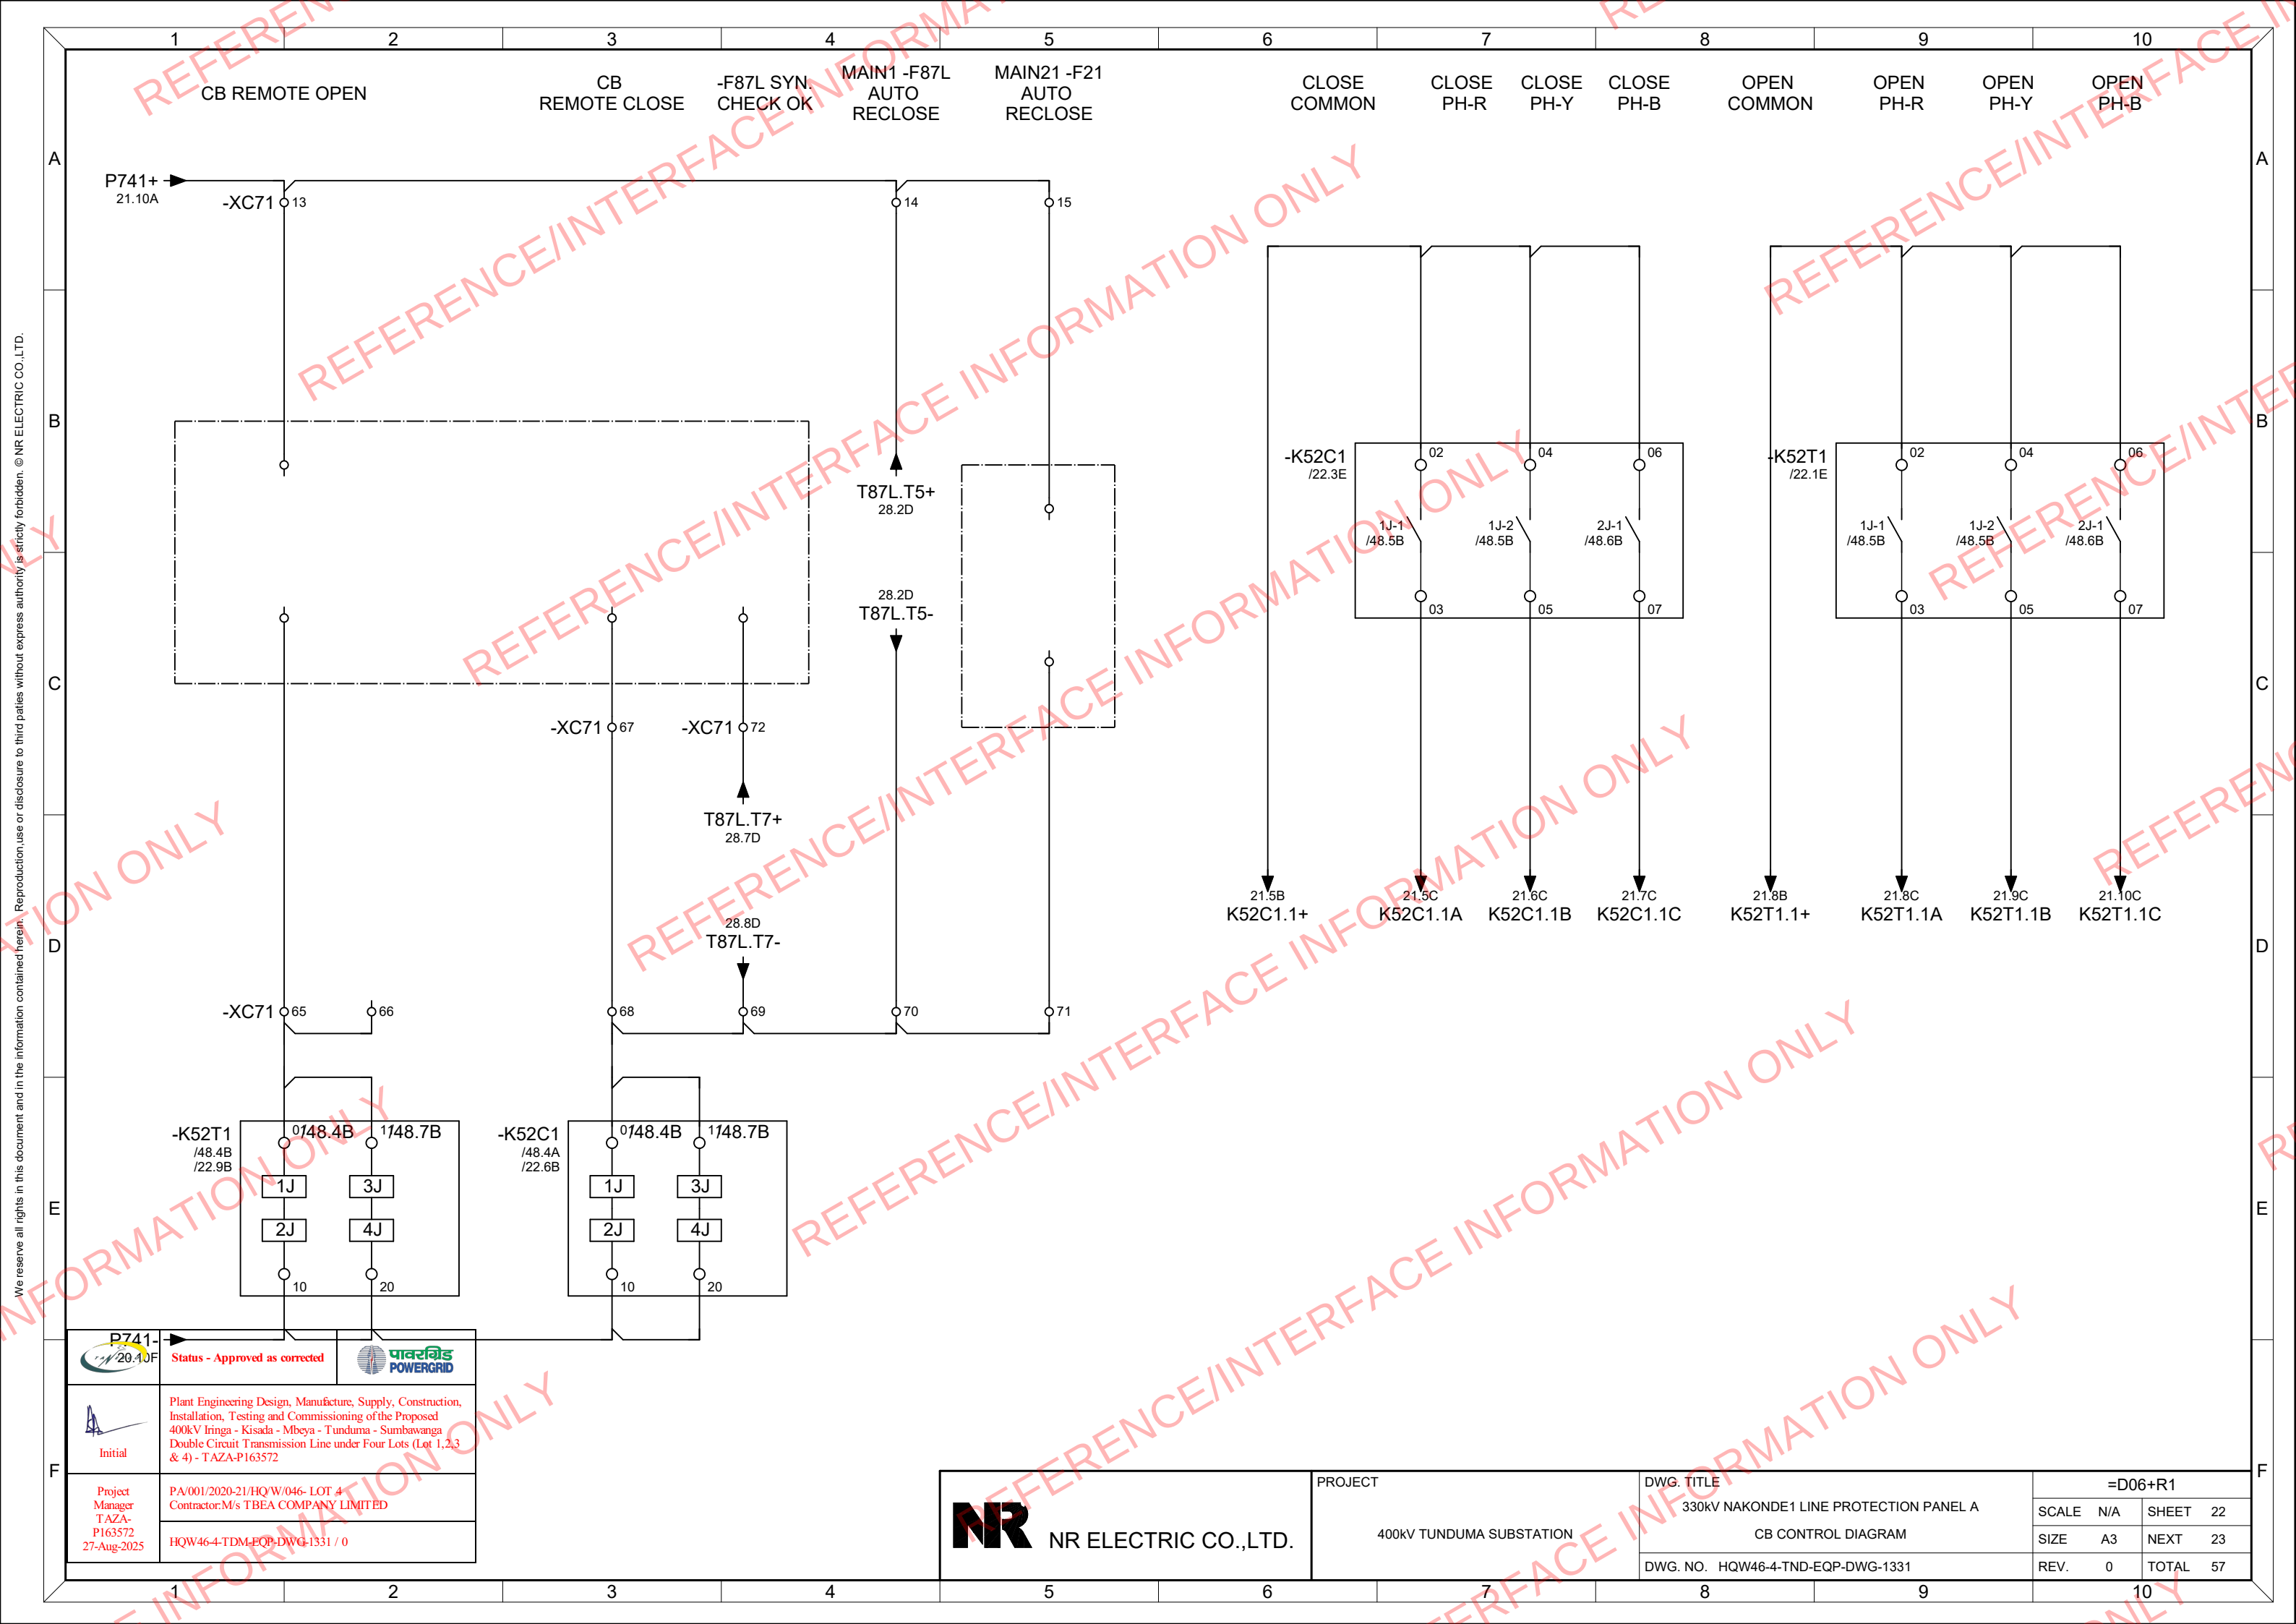

We reserve all rights in this document and in the information contained herein. Reproduction, use or disclosure to third parties without express authority is strictly forbidden. © NR ELECTRIC CO.,LTD.



P741-20.10F

Status - Approved as corrected




Initial

Plant Engineering Design, Manufacture, Supply, Construction, Installation, Testing and Commissioning of the Proposed 400kV Iringa - Kisada - Mbeya - Tunduma - Sumbawanga Double Circuit Transmission Line under Four Lots (Lot 1,2,3 & 4) - TAZA-P163572

Project Manager
T AZA-
P163572
27-Aug-2025

PA/001/2020-21/HQ/W/046- LOT 4
Contractor:M/s TBEA COMPANY LIMITED

HQW46-4-TDM-EQP-DWG-1331 / 0



NR ELECTRIC CO.,LTD.

PROJECT

400KV TUNDUMA SUBSTATION

DWG. TITLE


330kV NAKONDE1 LINE PROTECTION PANEL A
CB CONTROL DIAGRAM

DWG. NO.

HQW46-4-TND-EQP-DWG-1331

=D06+R1


SCALE	N/A	SHEET	22
SIZE	A3	NEXT	23
REV.	0	TOTAL	57

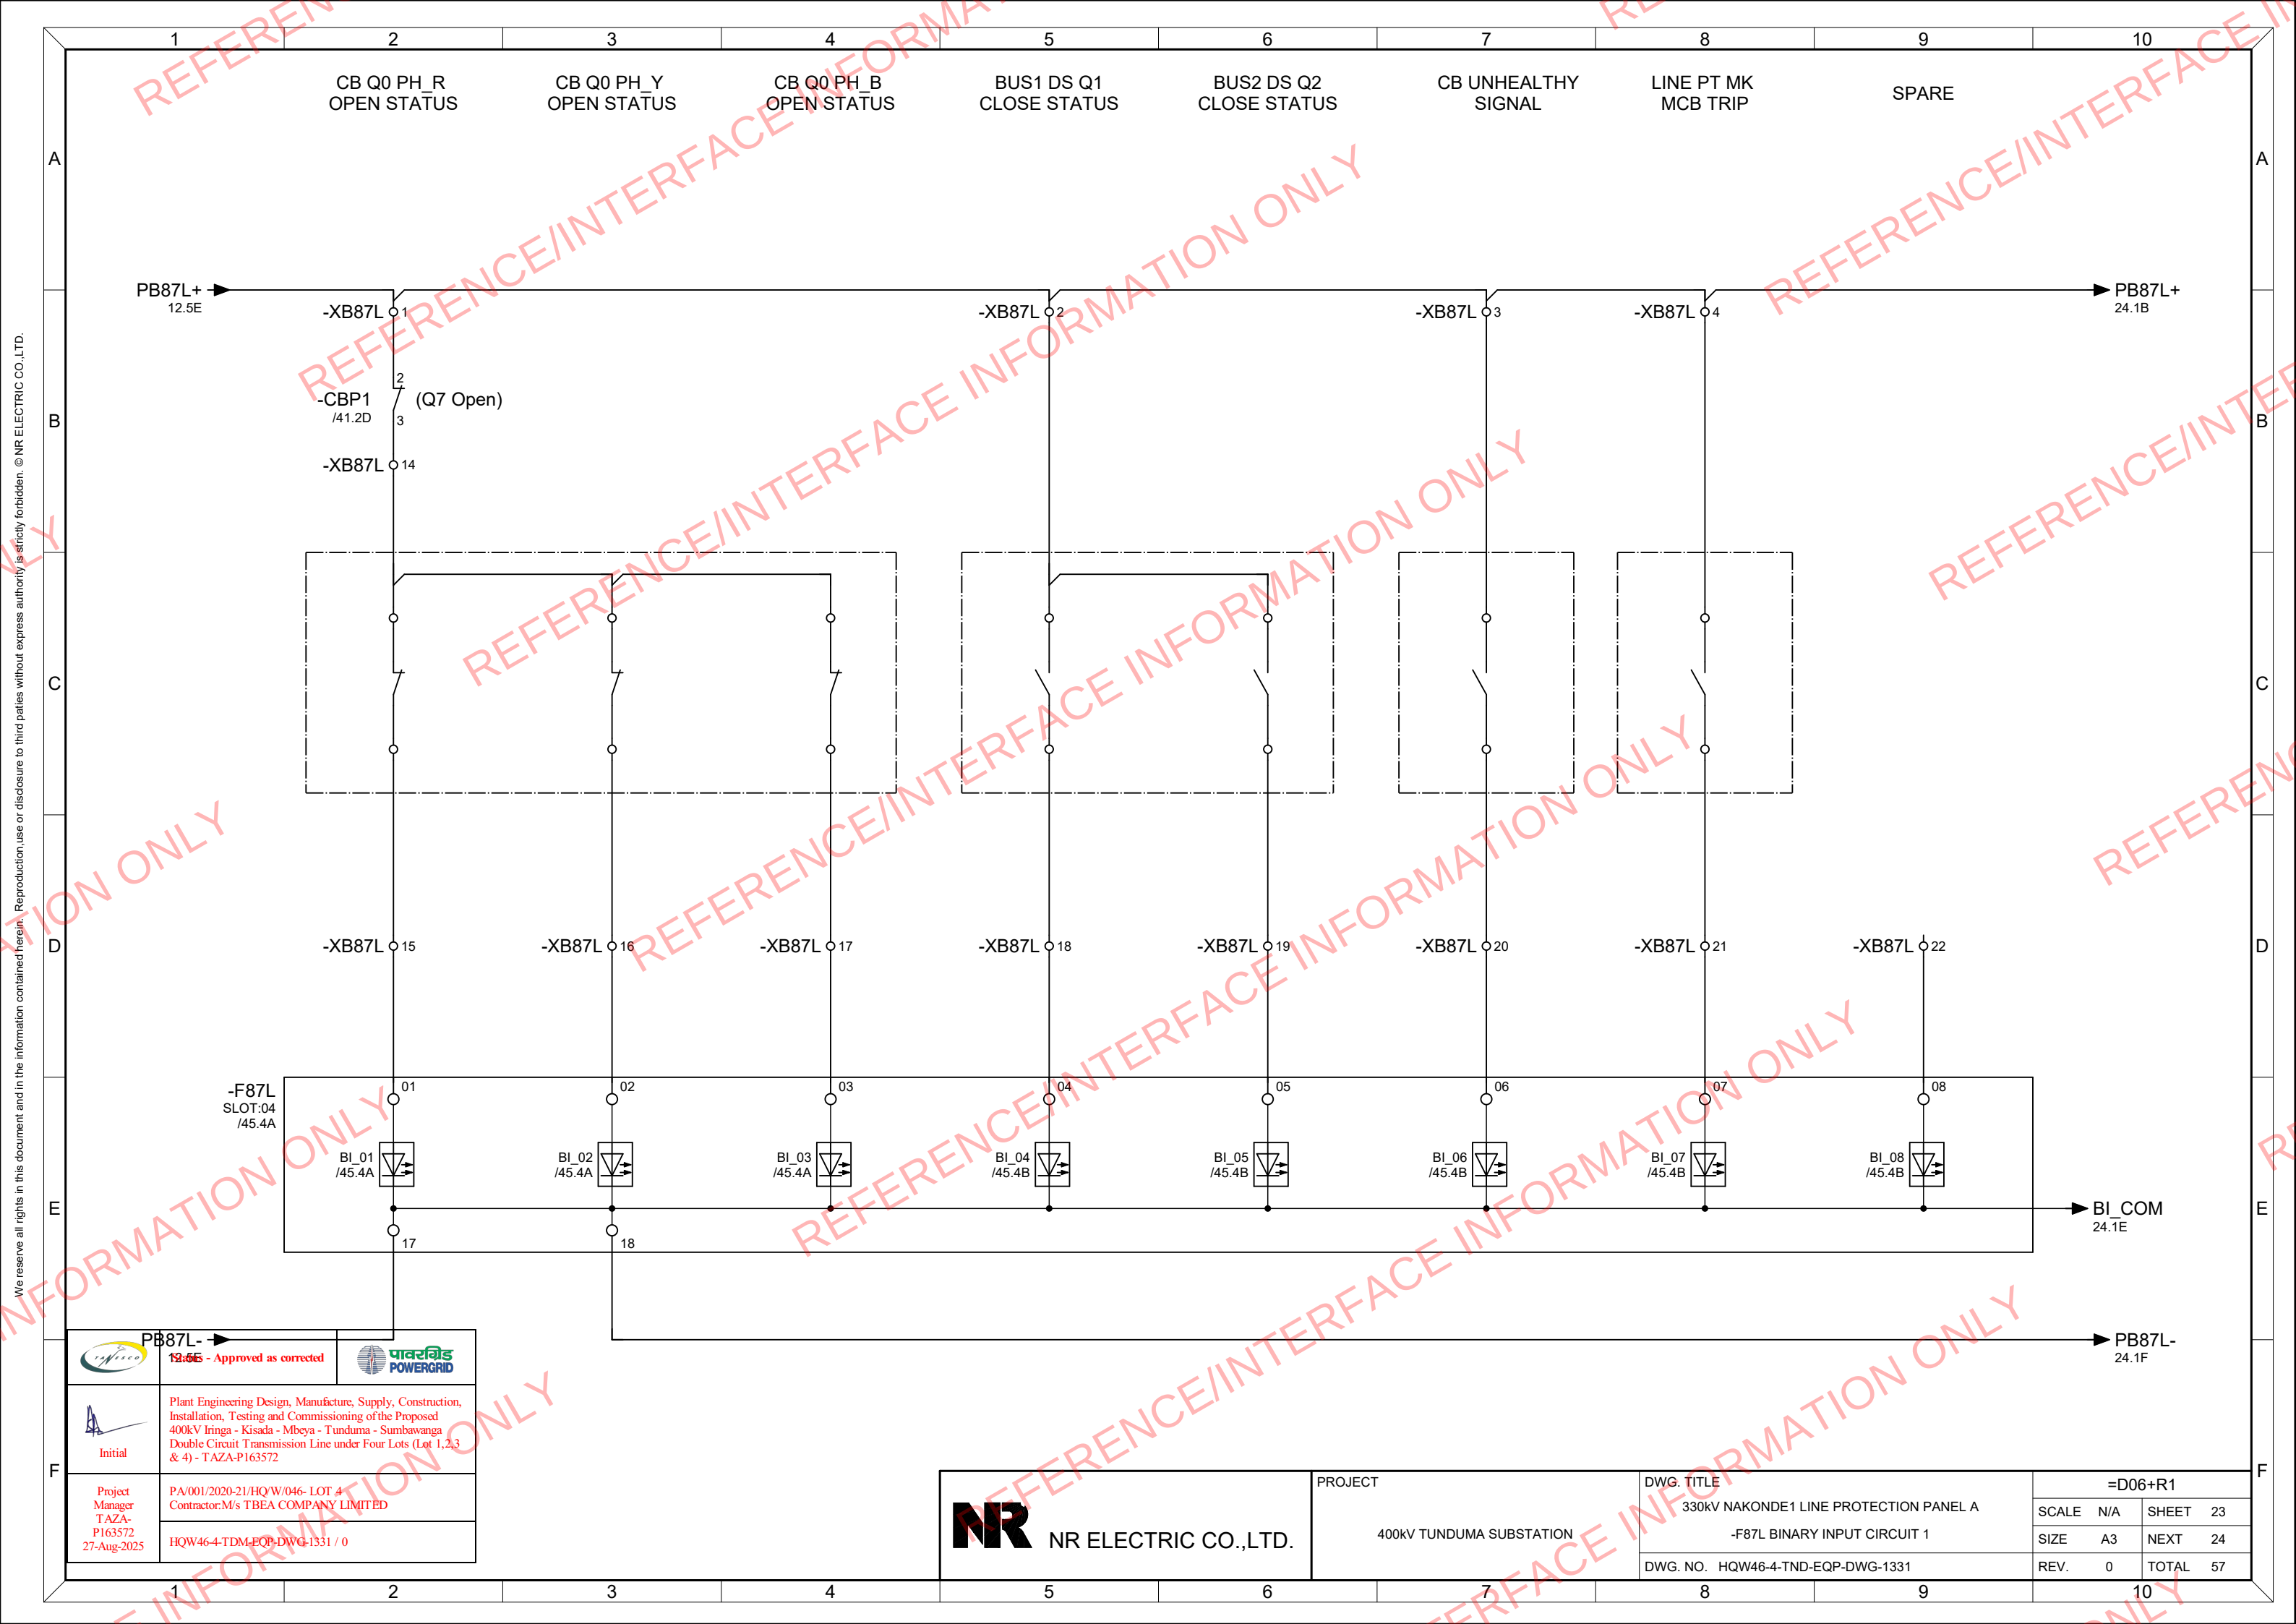

We reserve all rights in this document and in the information contained herein. Reproduction, use or disclosure to third parties without express authority is strictly forbidden. © NR ELECTRIC CO.,LTD.


	PB87L- 24.1E - Approved as corrected	
	Plant Engineering Design, Manufacture, Supply, Construction, Installation, Testing and Commissioning of the Proposed 400kV Iringa - Kisada - Mbeya - Tunduma - Sumbawanga Double Circuit Transmission Line under Four Lots (Lot 1,2,3 & 4) - TAZA-P163572	
Project Manager TAZA-P163572 27-Aug-2025	PA/001/2020-21/HQW/046- LOT 4 Contractor: M/s TBEA COMPANY LIMITED HQW46-4-TDM-EQP-DWG-1331 / 0	

NR ELECTRIC CO.,LTD.	PROJECT 400KV TUNDUMA SUBSTATION	DWG. TITLE 330kV NAKONDE1 LINE PROTECTION PANEL A -F87L BINARY INPUT CIRCUIT 1	=D06+R1	
		DWG. NO. HQW46-4-TND-EQP-DWG-1331	SCALE N/A	SHEET 23
			SIZE A3	NEXT 24
			REV. 0	TOTAL 57

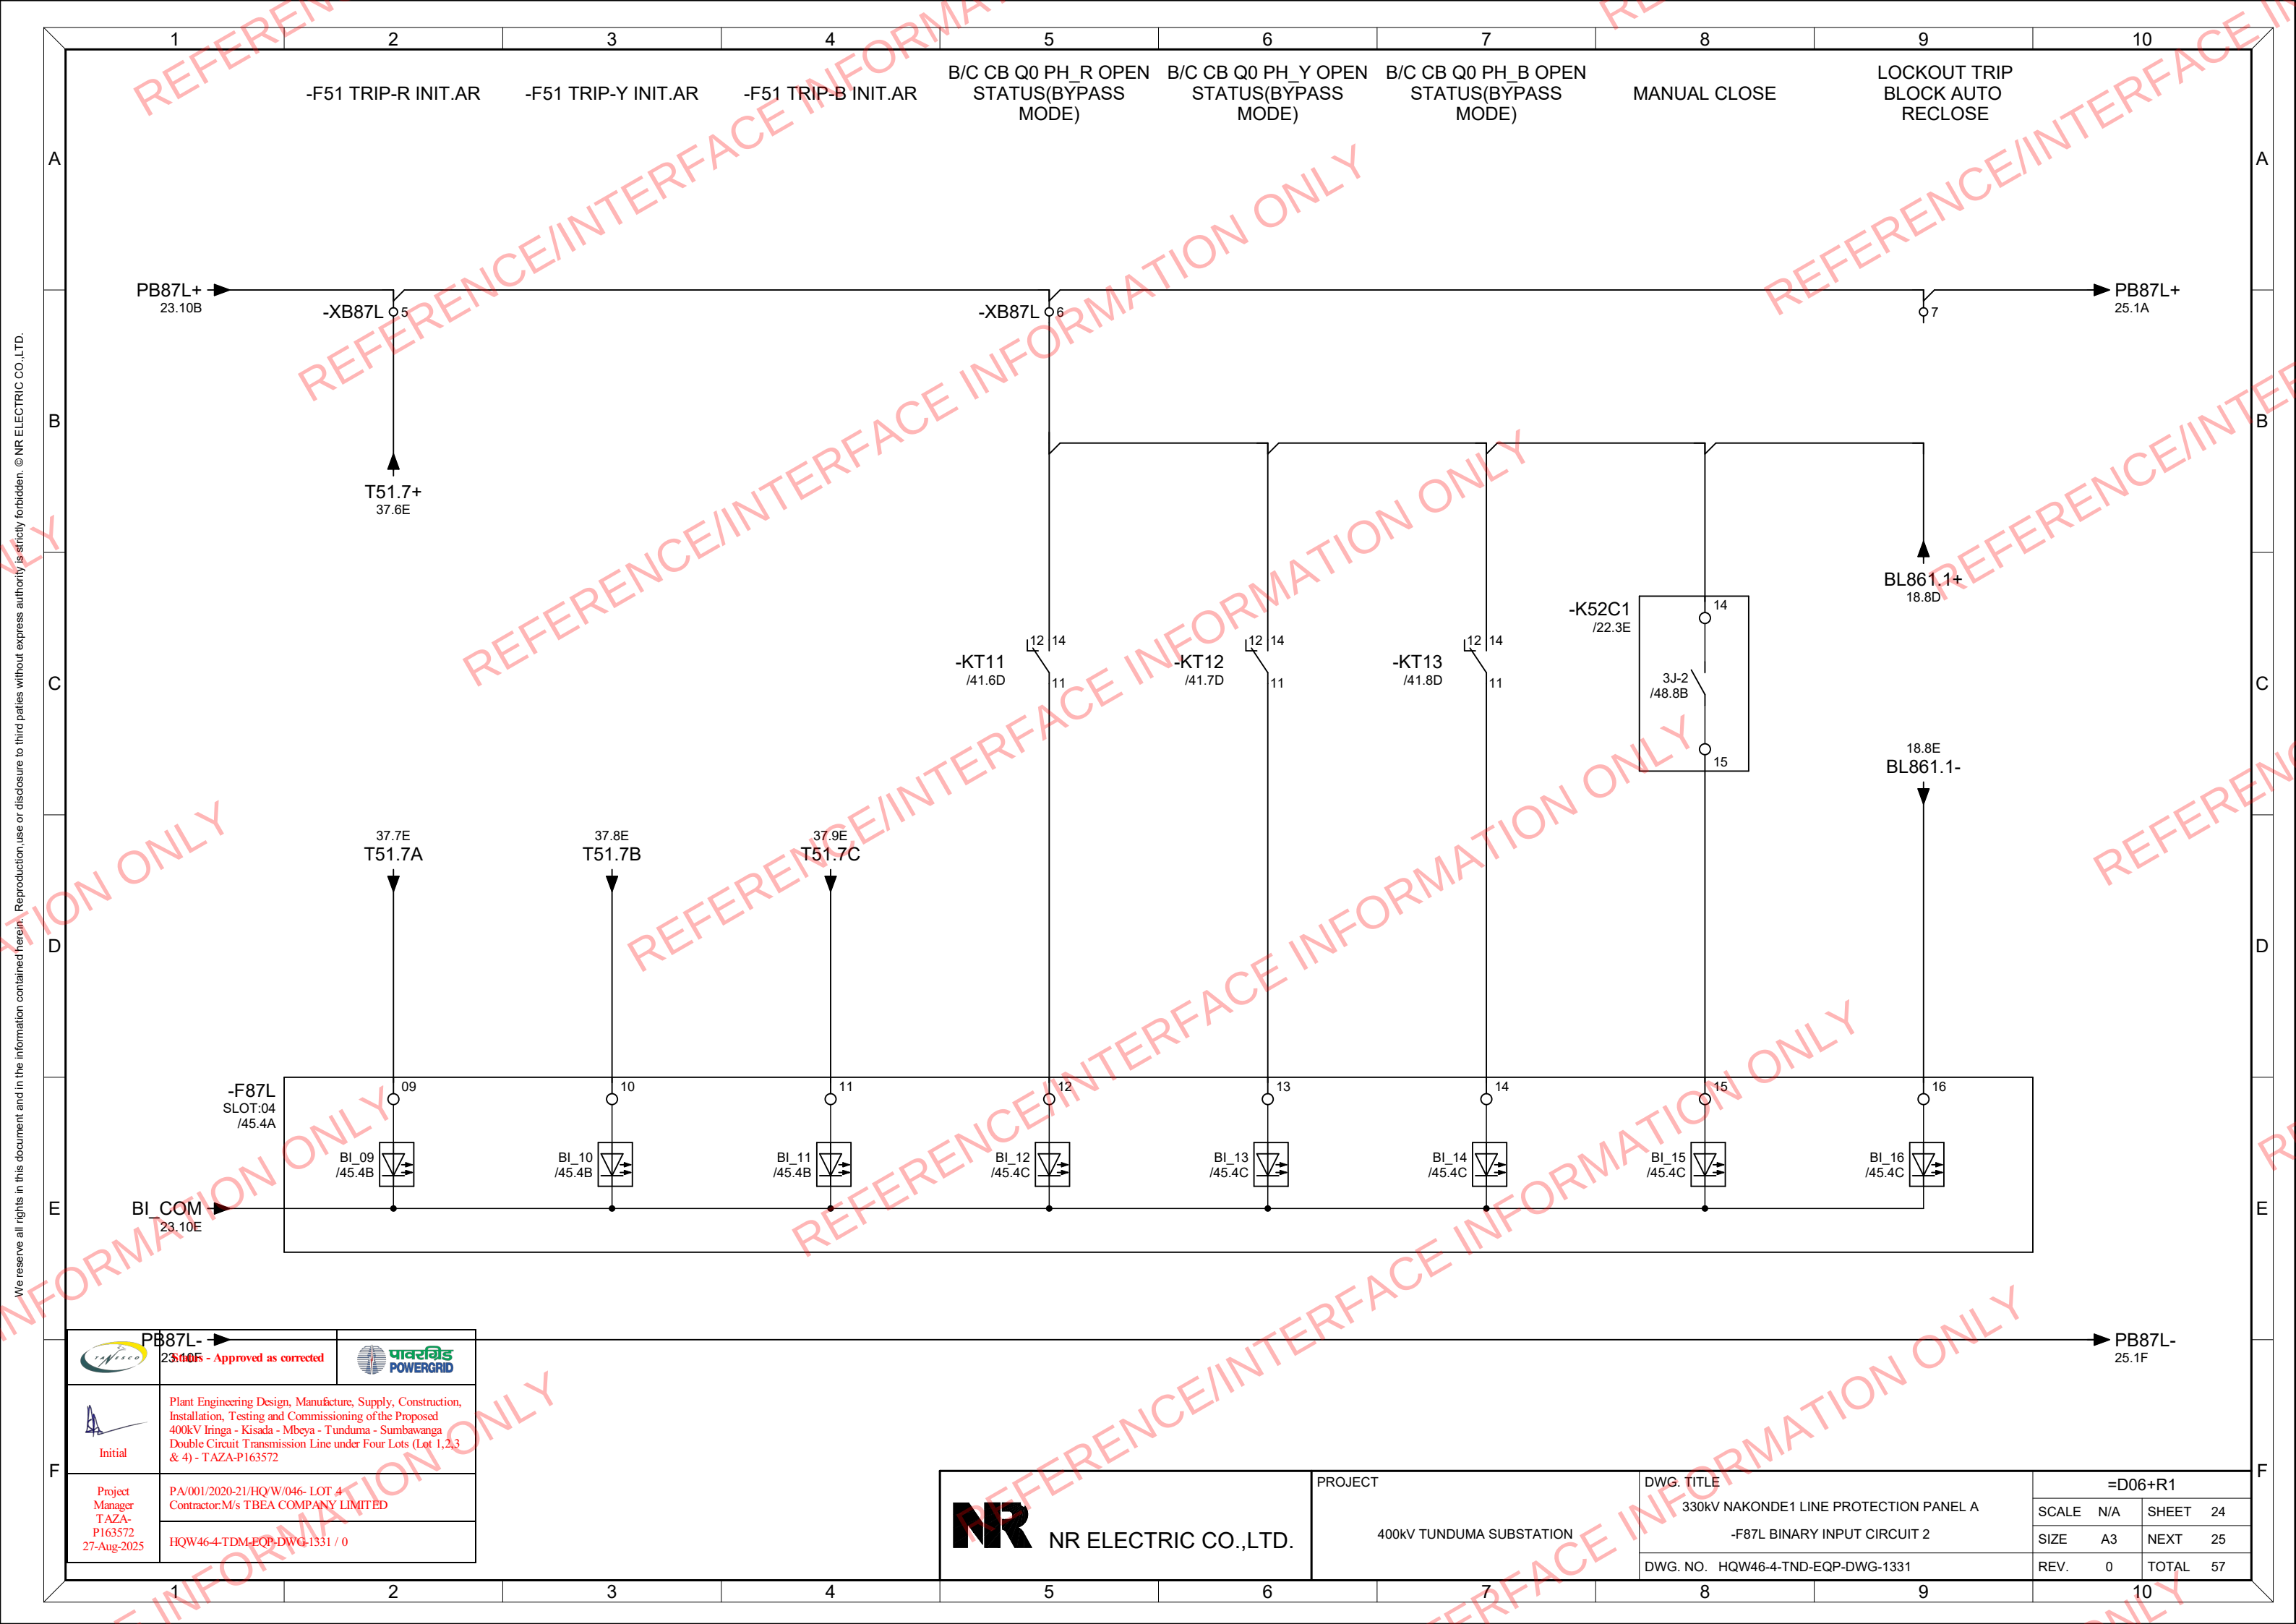

	PB87L- 23.10F - Approved as corrected	
	Plant Engineering Design, Manufacture, Supply, Construction, Installation, Testing and Commissioning of the Proposed 400kV Iringa - Kisada - Mbeya - Tunduma - Sumbawanga Double Circuit Transmission Line under Four Lots (Lot 1,2,3 & 4) - TAZA-P163572	
Project Manager T AZA- P163572 27-Aug-2025	PA/001/2020-21/HQ'W/046- LOT 4 Contractor:M/s TBEA COMPANY LIMITED	
	HQW46-4-TDM-EQP-DWG-1331 / 0	

 NR ELECTRIC CO.,LTD.	PROJECT 400KV TUNDUMA SUBSTATION	DWG. TITLE	=D06+R1			
		330KV NAKONDE1 LINE PROTECTION PANEL A	SCALE	N/A	SHEET	24
		-F87L BINARY INPUT CIRCUIT 2	SIZE	A3	NEXT	25
		DWG. NO. HQW46-4-TND-EQP-DWG-1331	REV.	0	TOTAL	57

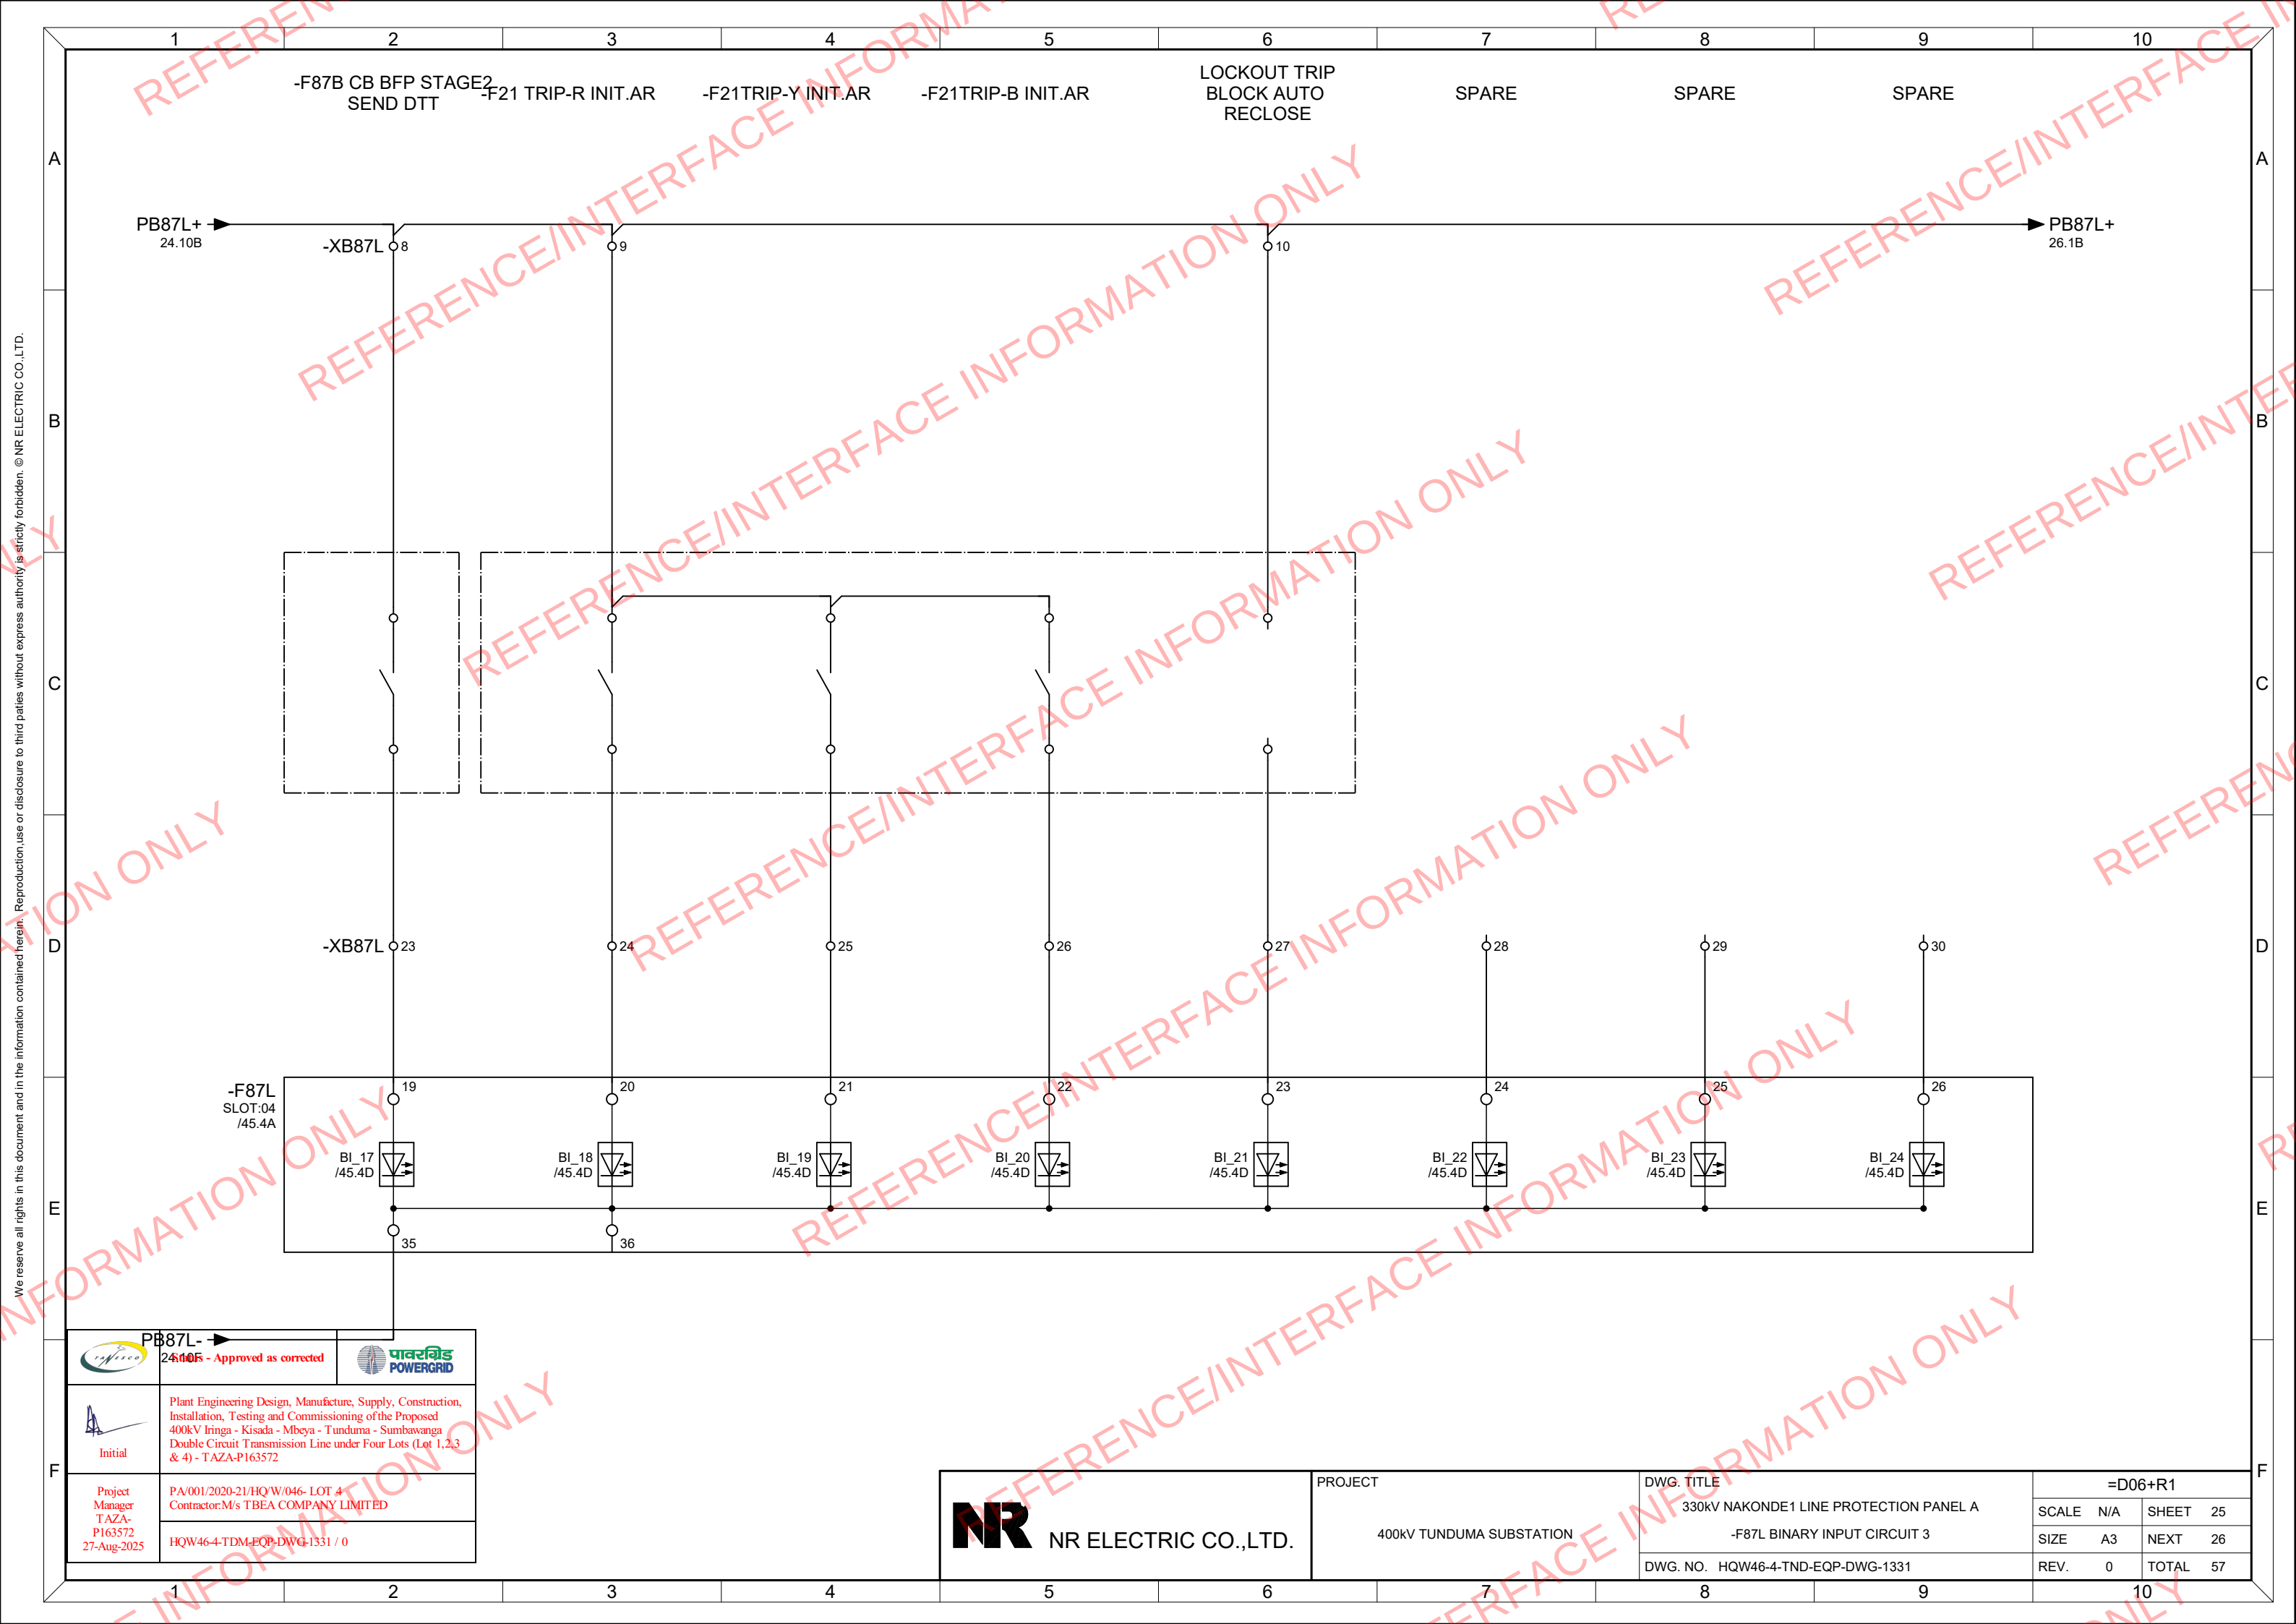



PB87L-
24.10B - Approved as corrected





Initial

Plant Engineering Design, Manufacture, Supply, Construction, Installation, Testing and Commissioning of the Proposed 400kV Iringa - Kisada - Mbeya - Tunduma - Sumbawanga Double Circuit Transmission Line under Four Lots (Lot 1,2,3 & 4) - TAZA-P163572


Project Manager
T AZA-
P163572
27-Aug-2025

PA/001/2020-21/HQ'W/046- LOT 4
Contractor:M/s TBEA COMPANY LIMITED

HQW46-4-TDM-EQP-DWG-1331 / 0


 NR ELECTRIC CO.,LTD.	PROJECT 400KV TUNDUMA SUBSTATION	DWG. TITLE	=D06+R1			
		330KV NAKONDE1 LINE PROTECTION PANEL A	SCALE	N/A	SHEET	25
		-F87L BINARY INPUT CIRCUIT 3	SIZE	A3	NEXT	26
		DWG. NO. HQW46-4-TND-EQP-DWG-1331	REV.	0	TOTAL	57

We reserve all rights in this document and in the information contained herein. Reproduction, use or disclosure to third parties without express authority is strictly forbidden. © NR ELECTRIC CO.,LTD.

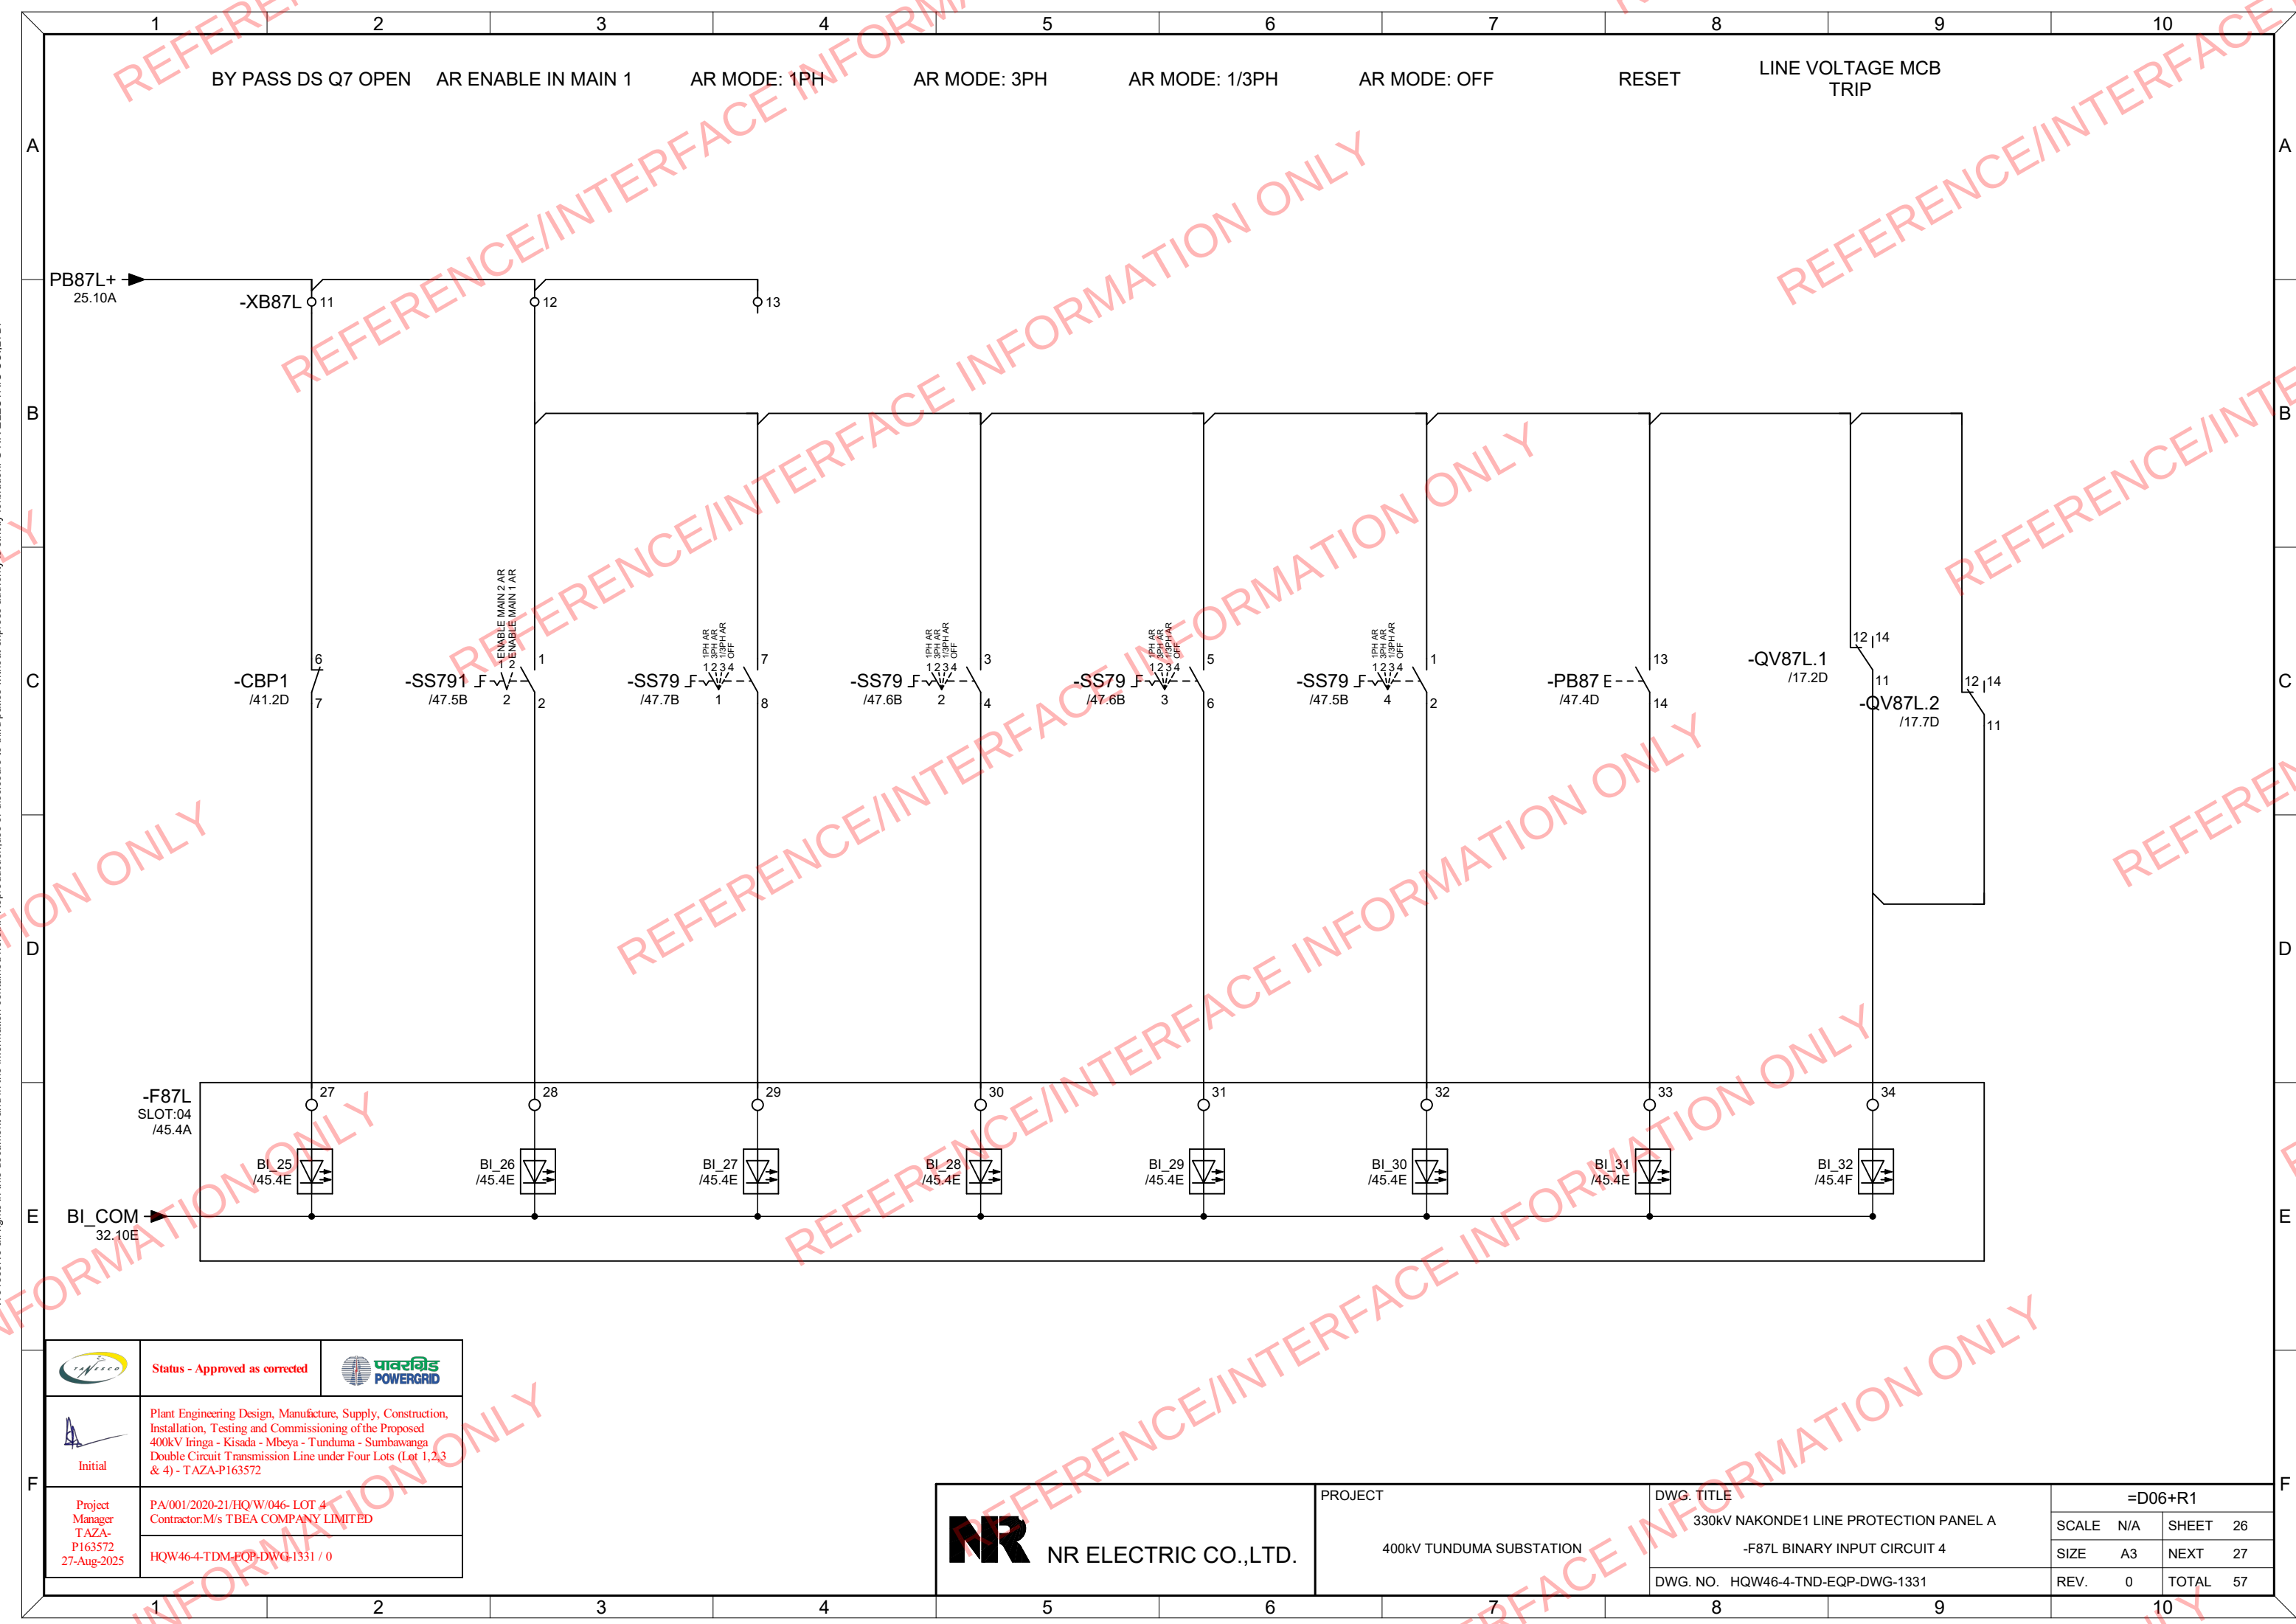


	Status - Approved as corrected	
	Plant Engineering Design, Manufacture, Supply, Construction, Installation, Testing and Commissioning of the Proposed 400kV Iringa - Kisada - Mbeya - Tunduma - Sumbawanga Double Circuit Transmission Line under Four Lots (Lot 1,2,3 & 4) - TAZA-P163572	
Project Manager T AZA- P163572 27-Aug-2025	PA/001/2020-21/HQ'W/046- LOT 4 Contractor:M/s TBEA COMPANY LIMITED	
	HQW46-4-TDM-EQP-DWG-1331 / 0	

	NR ELECTRIC CO.,LTD.	PROJECT 400KV TUNDUMA SUBSTATION	DWG. TITLE 330KV NAKONDE1 LINE PROTECTION PANEL A -F87L BINARY INPUT CIRCUIT 4	=D06+R1			
				SCALE	N/A	SHEET	26
				SIZE	A3	NEXT	27
				REV.	0	TOTAL	57

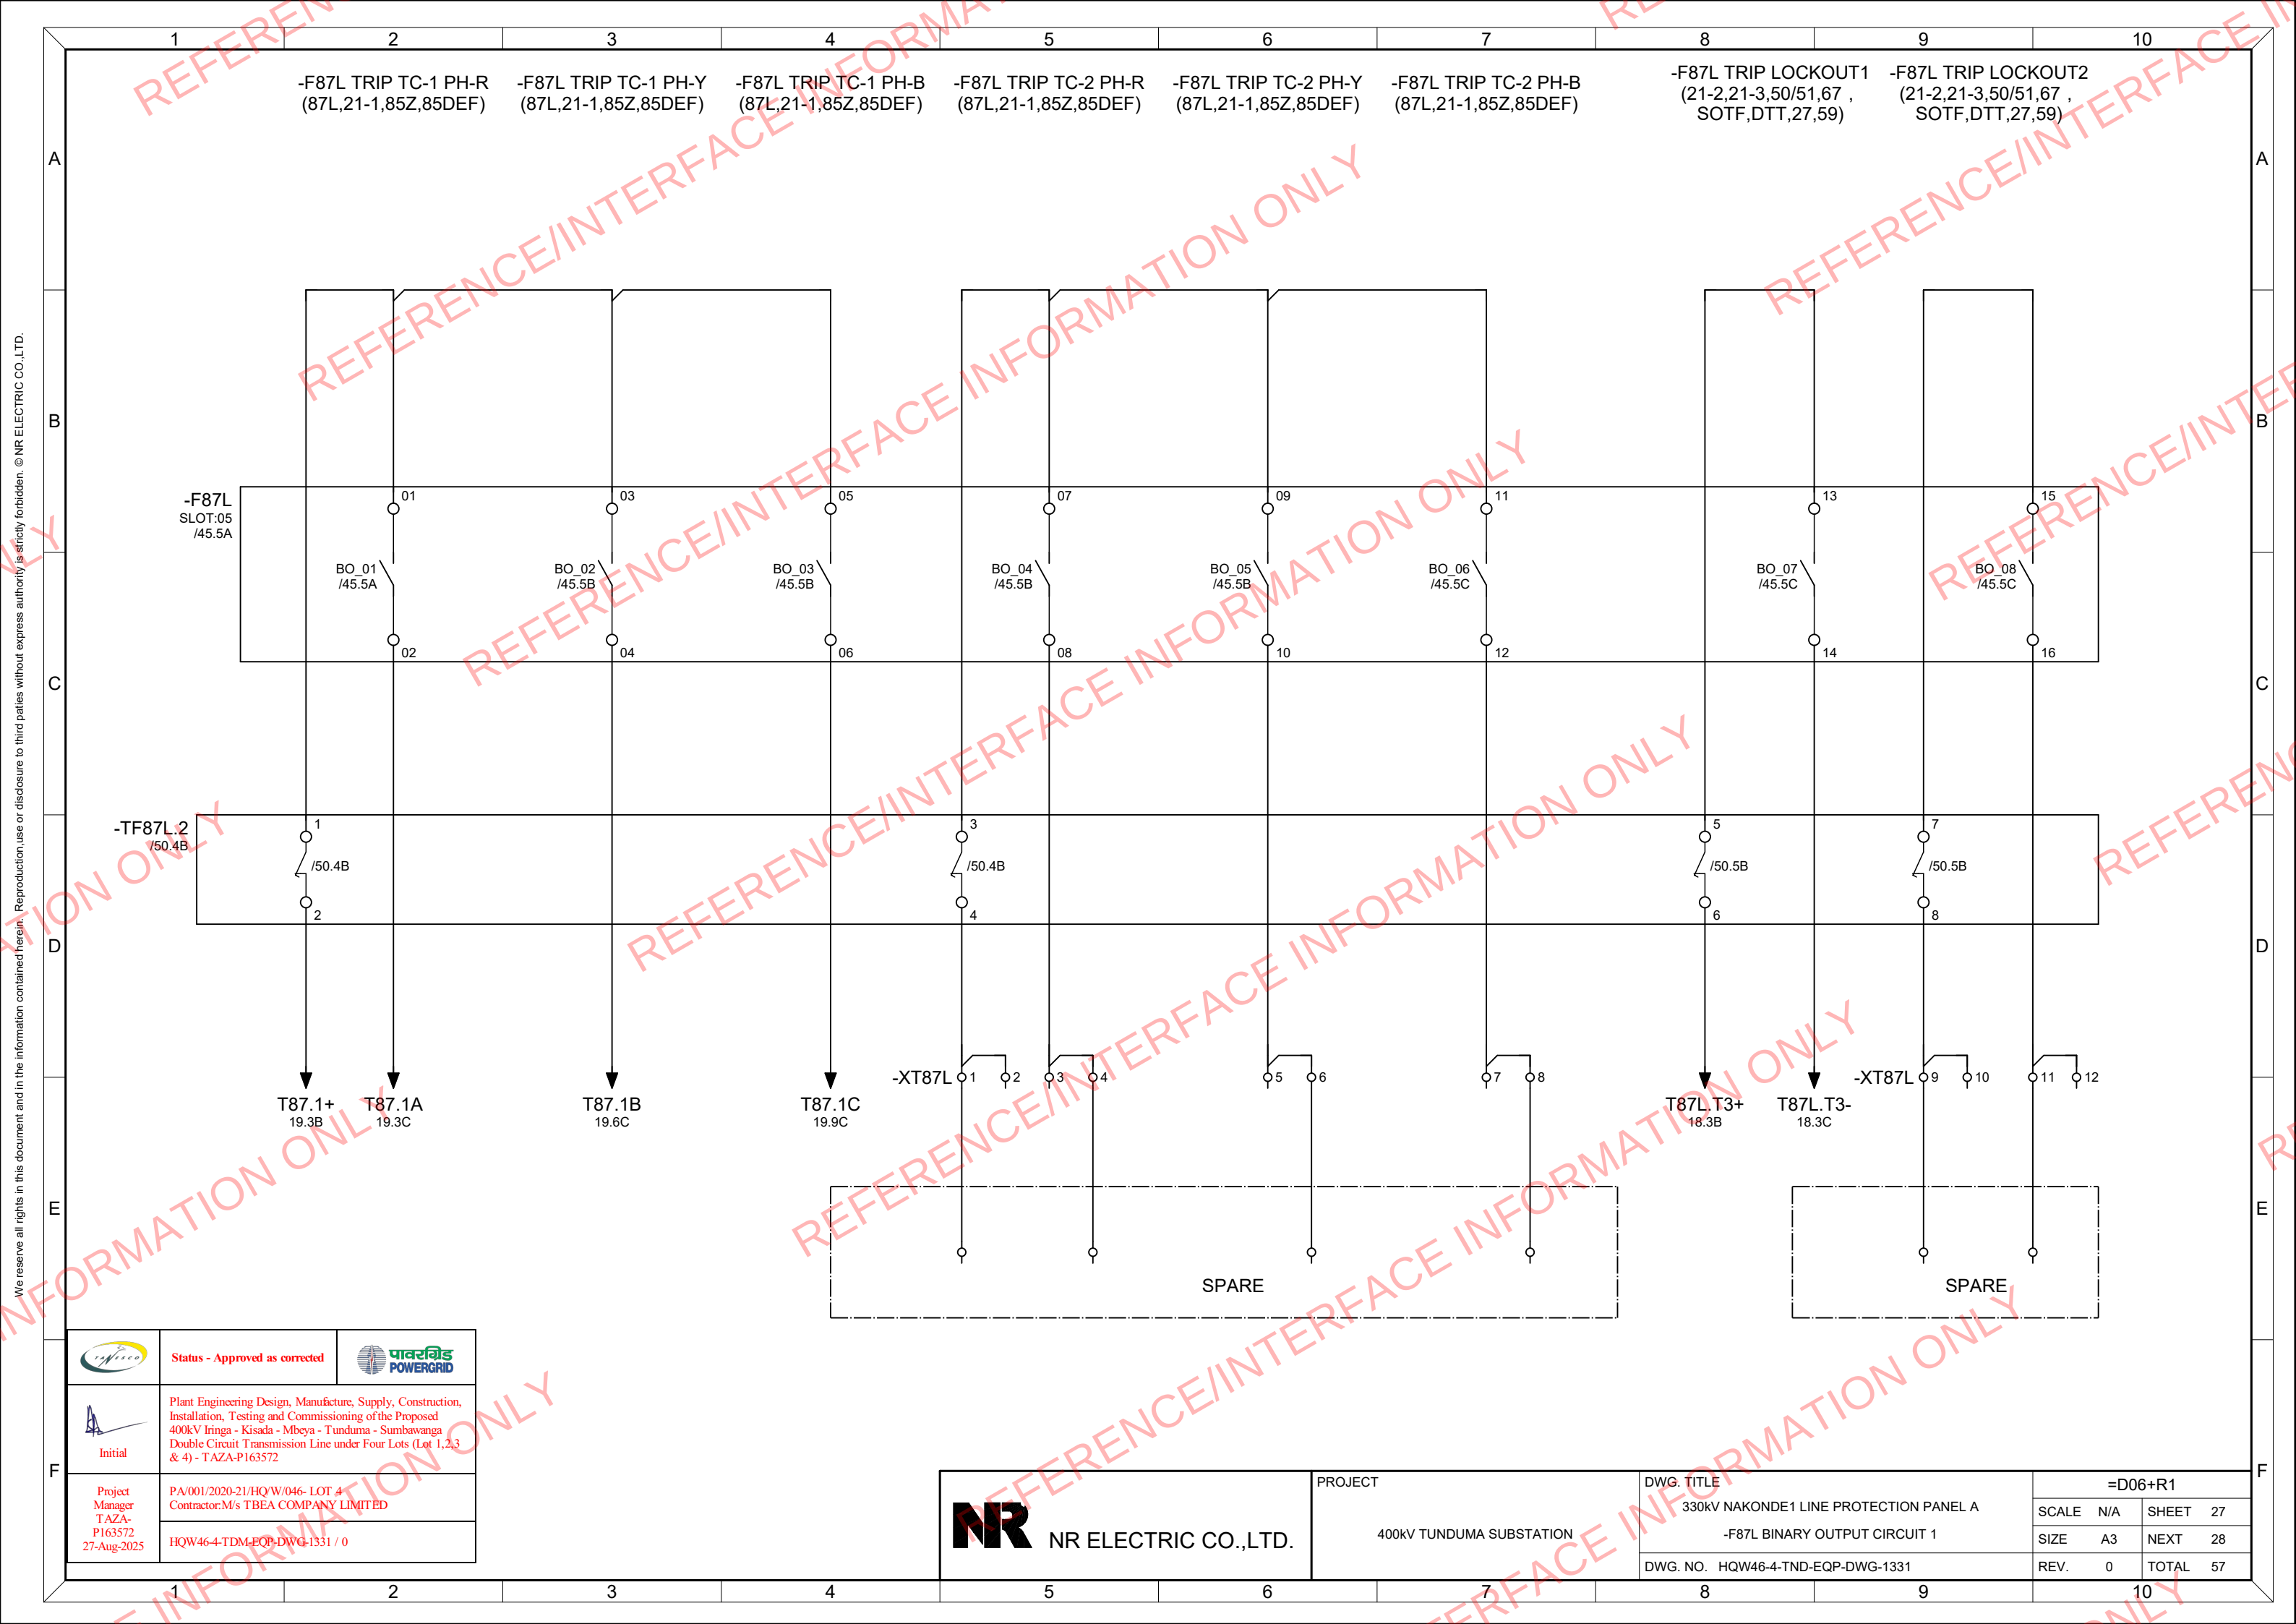

	Status - Approved as corrected	
Initial	Plant Engineering Design, Manufacture, Supply, Construction, Installation, Testing and Commissioning of the Proposed 400kV Iringa - Kisada - Mbeya - Tunduma - Sumbawanga Double Circuit Transmission Line under Four Lots (Lot 1,2,3 & 4) - TAZA-P163572	
Project Manager T AZA- P163572 27-Aug-2025	PA/001/2020-21/HQ'W/046- LOT 4 Contractor:M/s TBEA COMPANY LIMITED	
	HQW46-4-TDM-EQP-DWG-1331 / 0	


 NR ELECTRIC CO.,LTD.	PROJECT 400KV TUNDUMA SUBSTATION	DWG. TITLE 330KV NAKONDE1 LINE PROTECTION PANEL A -F87L BINARY OUTPUT CIRCUIT 1	=D06+R1			
			SCALE	N/A	SHEET	27
			SIZE	A3	NEXT	28
		DWG. NO.	HQW46-4-TND-EQP-DWG-1331	REV.	0	TOTAL

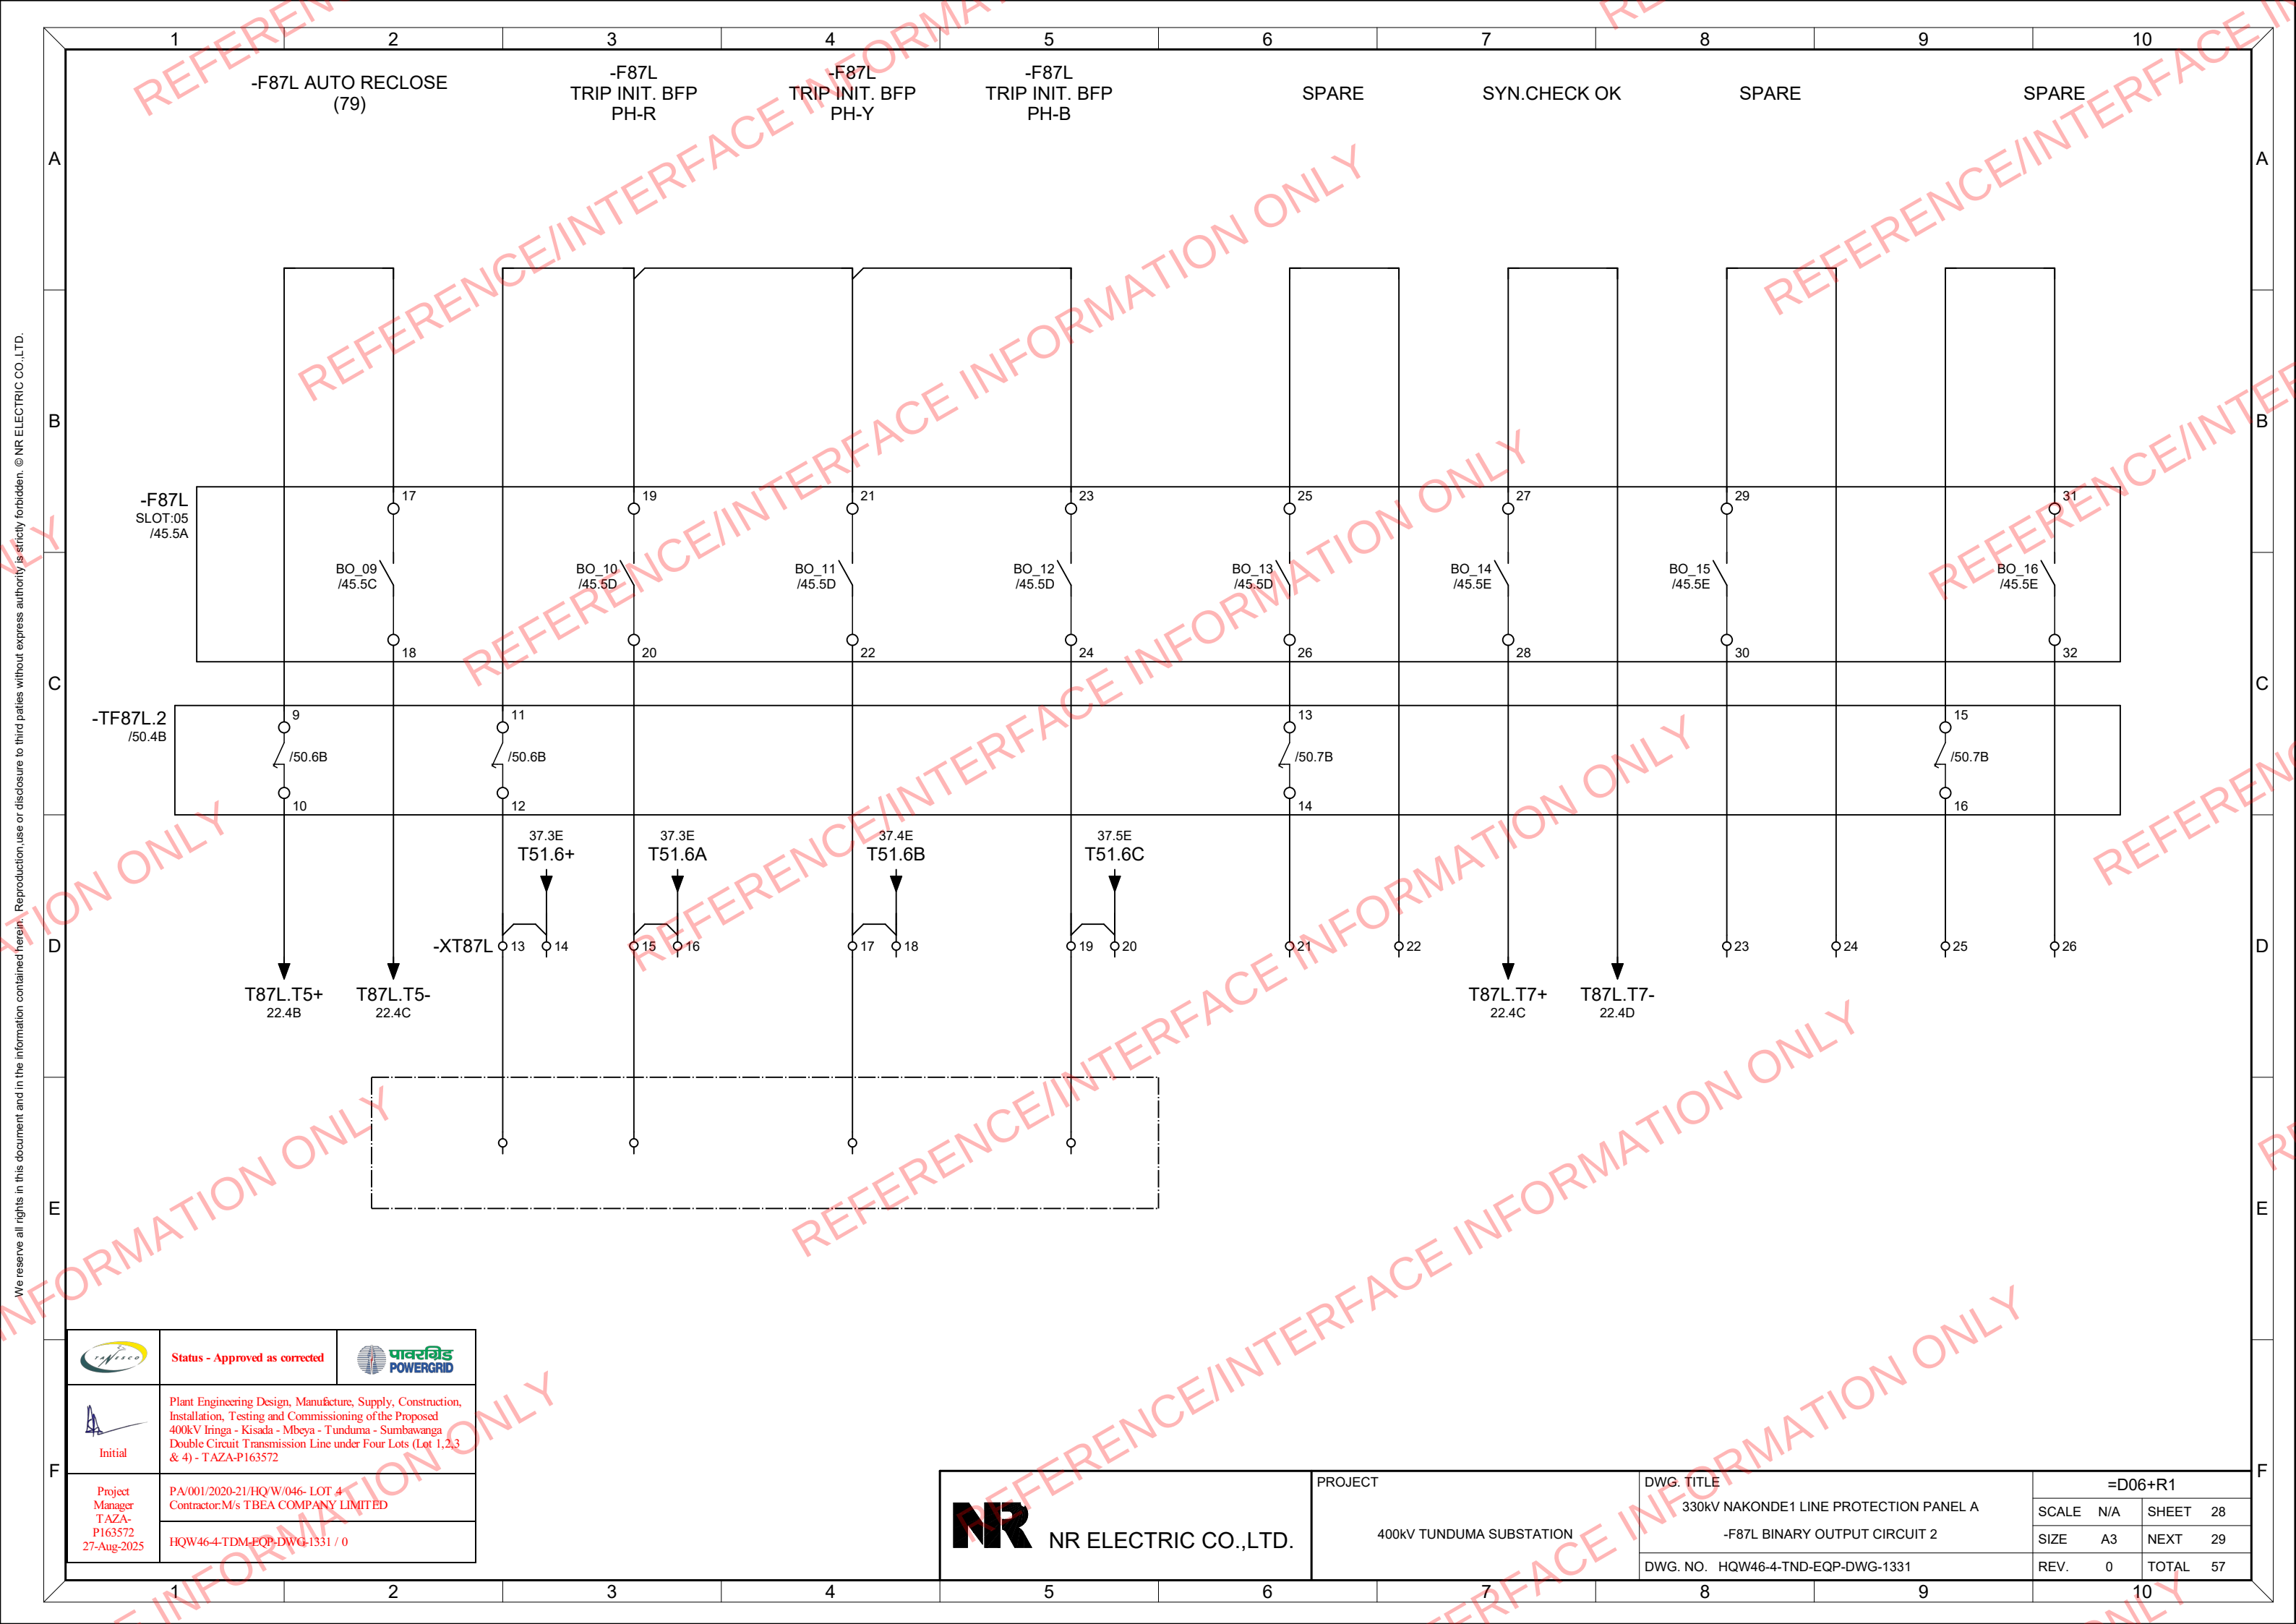

	Status - Approved as corrected	
Initial	Plant Engineering Design, Manufacture, Supply, Construction, Installation, Testing and Commissioning of the Proposed 400kV Iringa - Kisada - Mbeya - Tunduma - Sumbawanga Double Circuit Transmission Line under Four Lots (Lot 1,2,3 & 4) - TAZA-P163572	
Project Manager T AZA- P163572 27-Aug-2025	PA/001/2020-21/HQ'W/046- LOT 4 Contractor:M/s TBEA COMPANY LIMITED	
	HQW46-4-TDM-EQP-DWG-1331 / 0	


 NR ELECTRIC CO.,LTD.	PROJECT 400KV TUNDUMA SUBSTATION	DWG. TITLE	=D06+R1			
		330KV NAKONDE1 LINE PROTECTION PANEL A	SCALE	N/A	SHEET	28
		-F87L BINARY OUTPUT CIRCUIT 2	SIZE	A3	NEXT	29
		DWG. NO. HQW46-4-TND-EQP-DWG-1331	REV.	0	TOTAL	57

We reserve all rights in this document and in the information contained herein. Reproduction, use or disclosure to third parties without express authority is strictly forbidden. © NR ELECTRIC CO.,LTD.

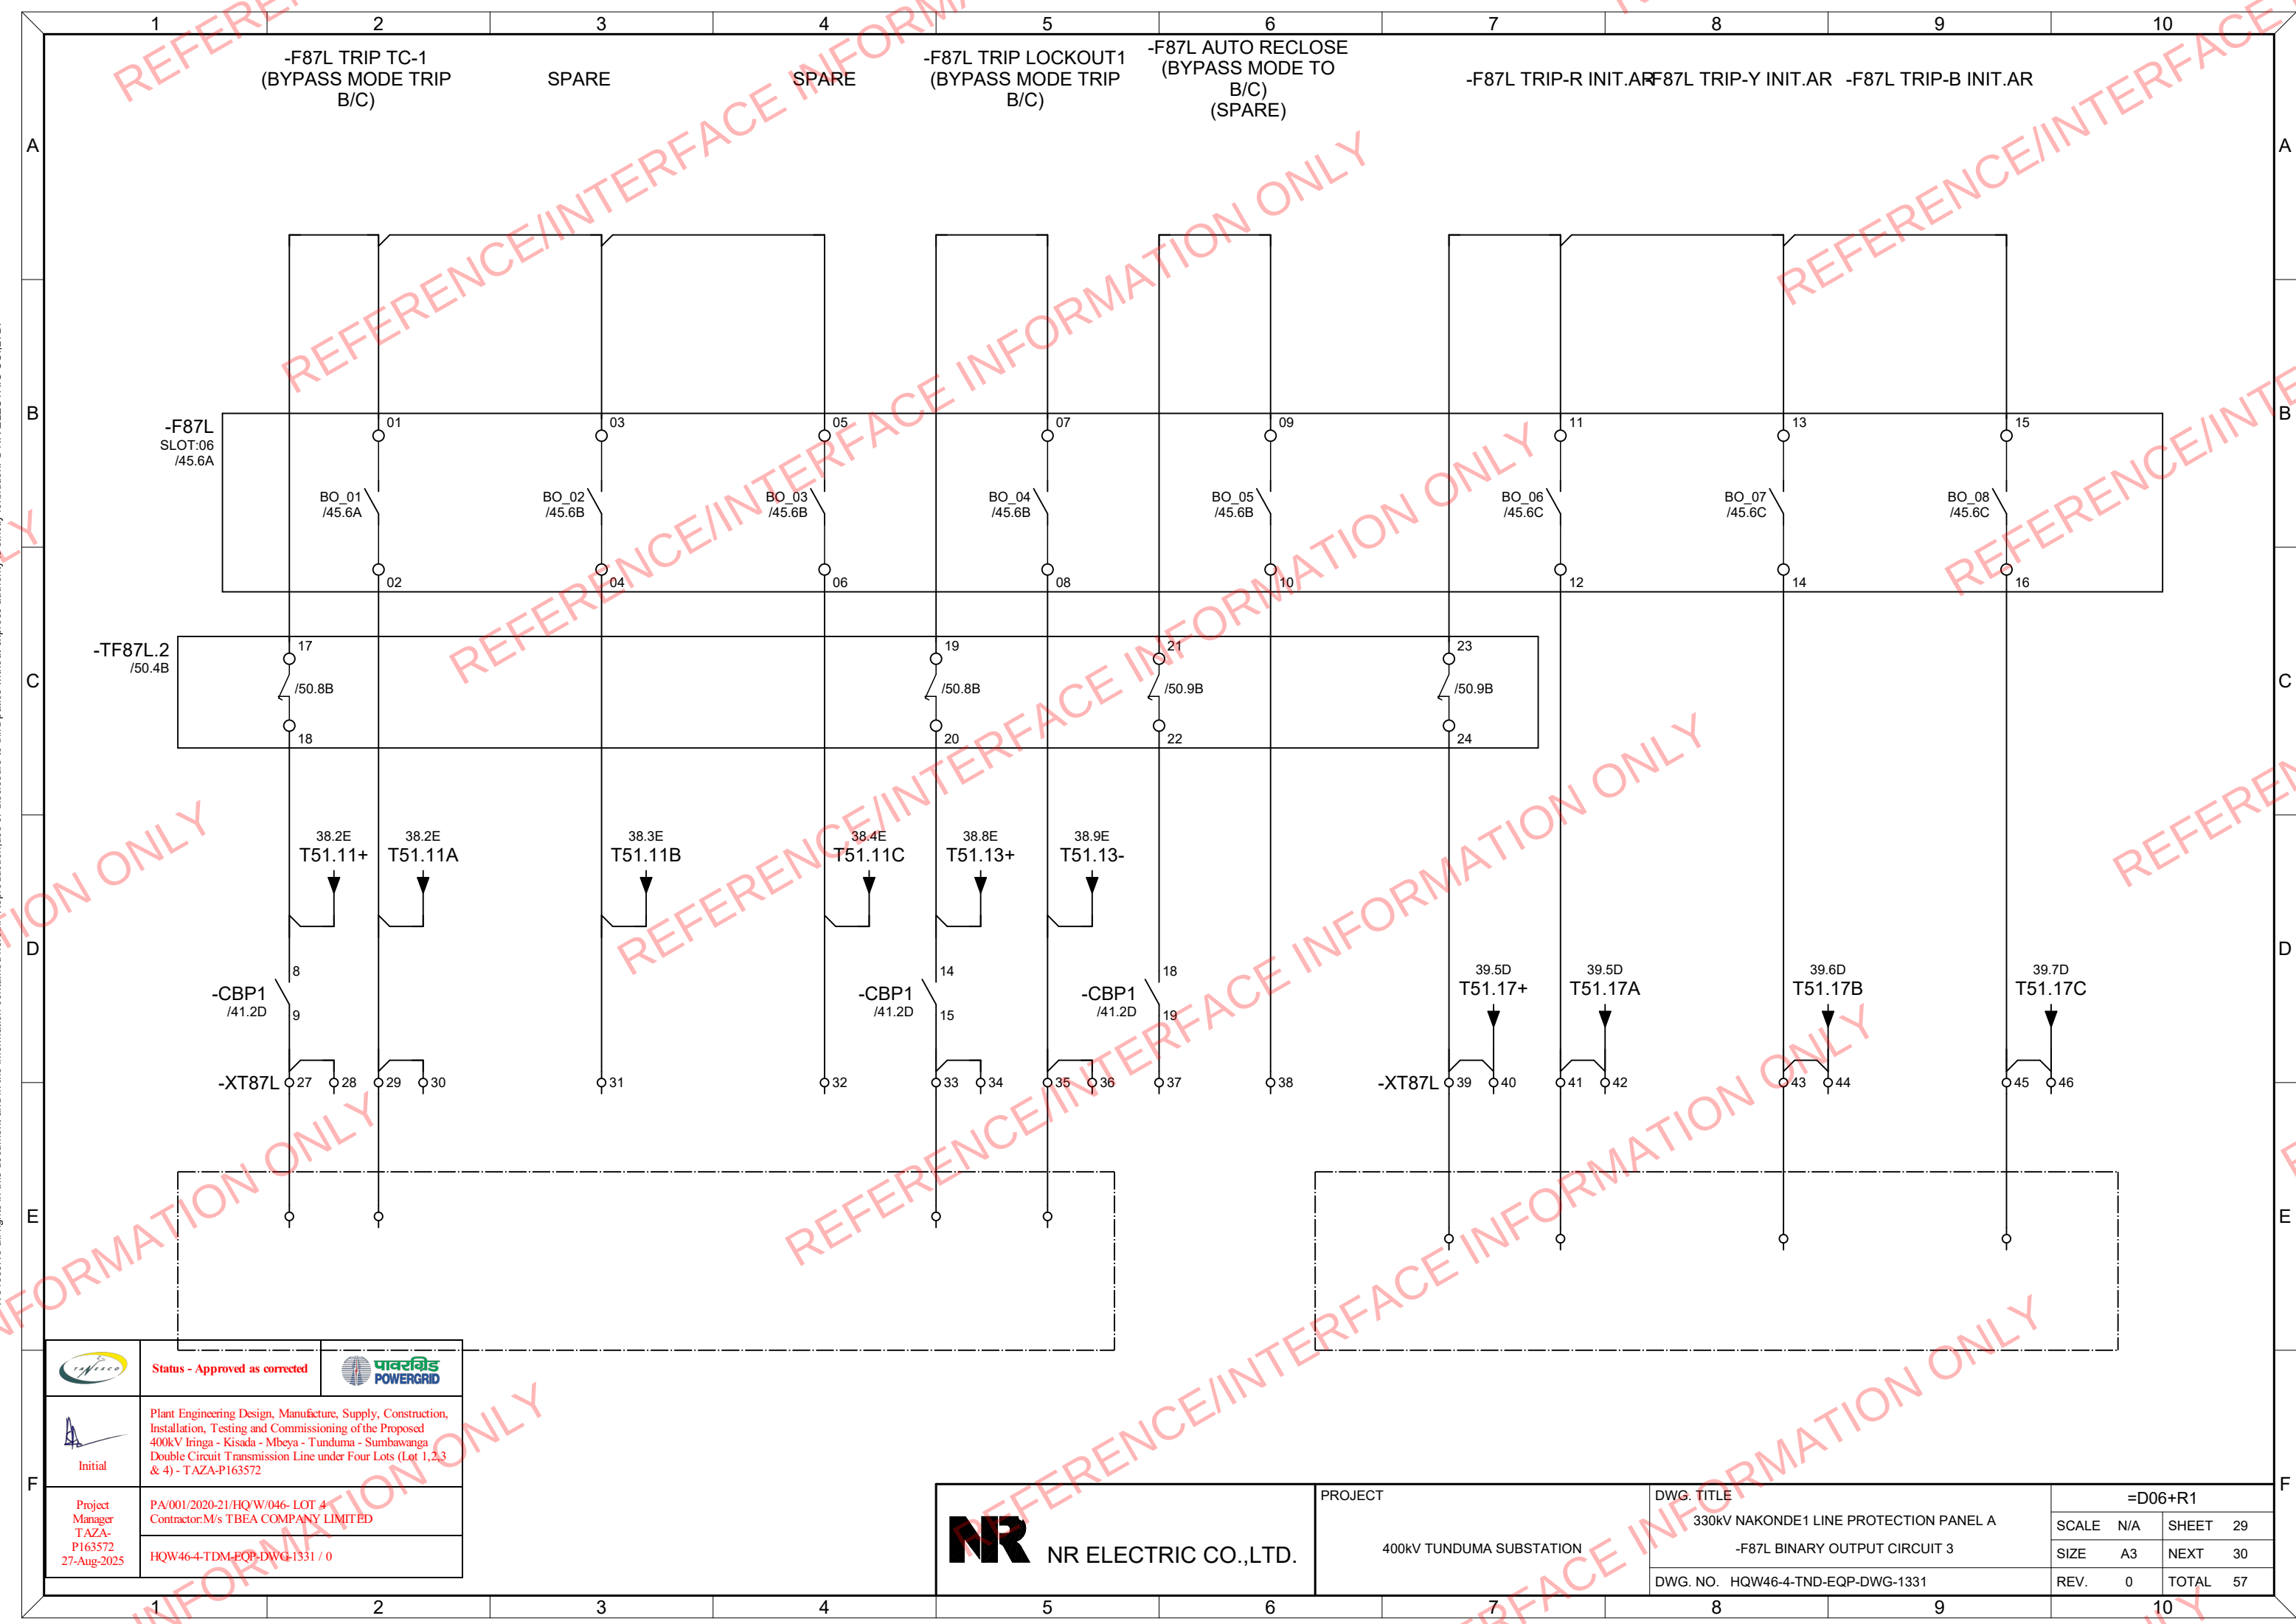

	Status - Approved as corrected	
	Plant Engineering Design, Manufacture, Supply, Construction, Installation, Testing and Commissioning of the Proposed 400kV Iringa - Kisada - Mbeya - Tunduma - Sumbawanga Double Circuit Transmission Line under Four Lots (Lot 1,2,3 & 4) - TAZA-P163572	
Project Manager T AZA- P163572 27-Aug-2025	PA/001/2020-21/HQ/W/046- LOT 4 Contractor:M/s TBEA COMPANY LIMITED	
	HQW46-4-TDM-EQP-DWG-1331 / 0	

 NR ELECTRIC CO.,LTD.	PROJECT 400kV TUNDUMA SUBSTATION	DWG. TITLE	=D06+R1			
		330kV NAKONDE1 LINE PROTECTION PANEL A	SCALE	N/A	SHEET	29
		-F87L BINARY OUTPUT CIRCUIT 3	SIZE	A3	NEXT	30
		DWG. NO. HQW46-4-TND-EQP-DWG-1331	REV.	0	TOTAL	57

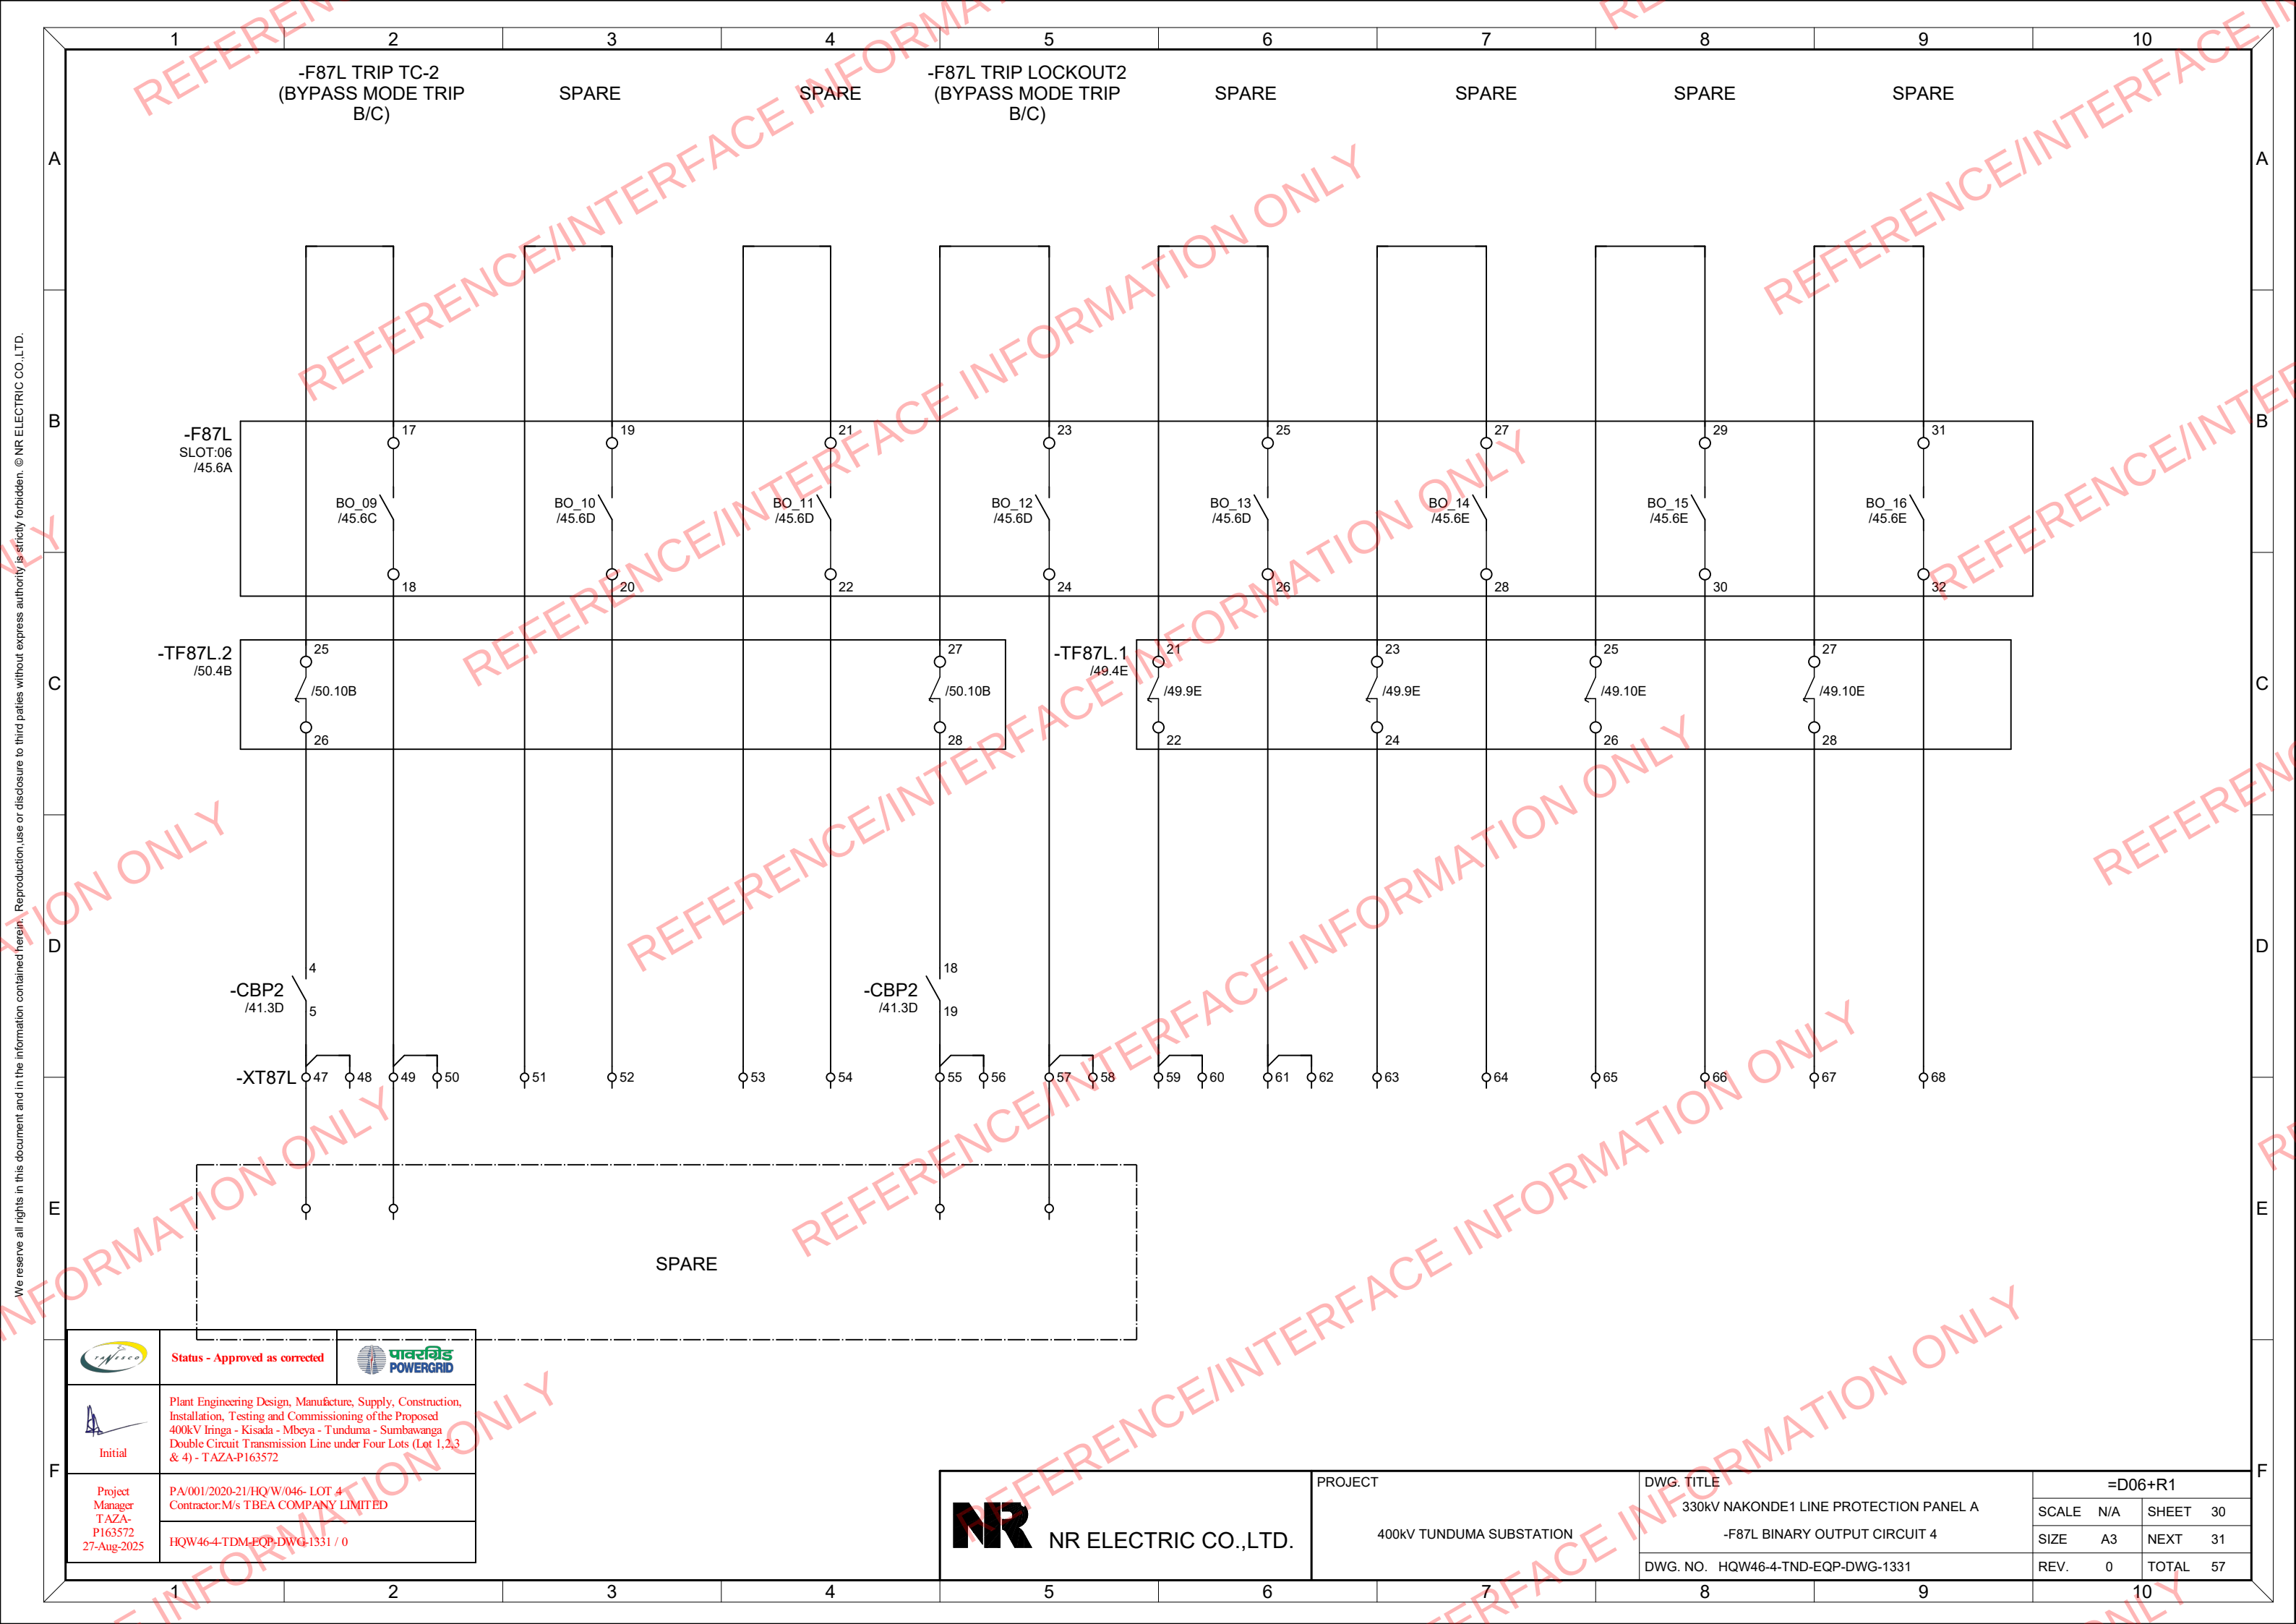



Status - Approved as corrected





Plant Engineering Design, Manufacture, Supply, Construction, Installation, Testing and Commissioning of the Proposed 400kV Iringa - Kisada - Mbeya - Tunduma - Sumbawanga Double Circuit Transmission Line under Four Lots (Lot 1,2,3 & 4) - TAZA-P163572

Project Manager
TAZA-
P163572
27-Aug-2025

PA/001/2020-21/HQ/W/046- LOT 4
Contractor:M/s TBEA COMPANY LIMITED

HQW46-4-TDM-EQP-DWG-1331 / 0



NR ELECTRIC CO.,LTD.

PROJECT

400KV TUNDUMA SUBSTATION

DWG. TITLE


330KV NAKONDE1 LINE PROTECTION PANEL A
-F87L BINARY OUTPUT CIRCUIT 4

DWG. NO.

HQW46-4-TND-EQP-DWG-1331


=D06+R1

SCALE	N/A	SHEET	30
SIZE	A3	NEXT	31
REV.	0	TOTAL	57

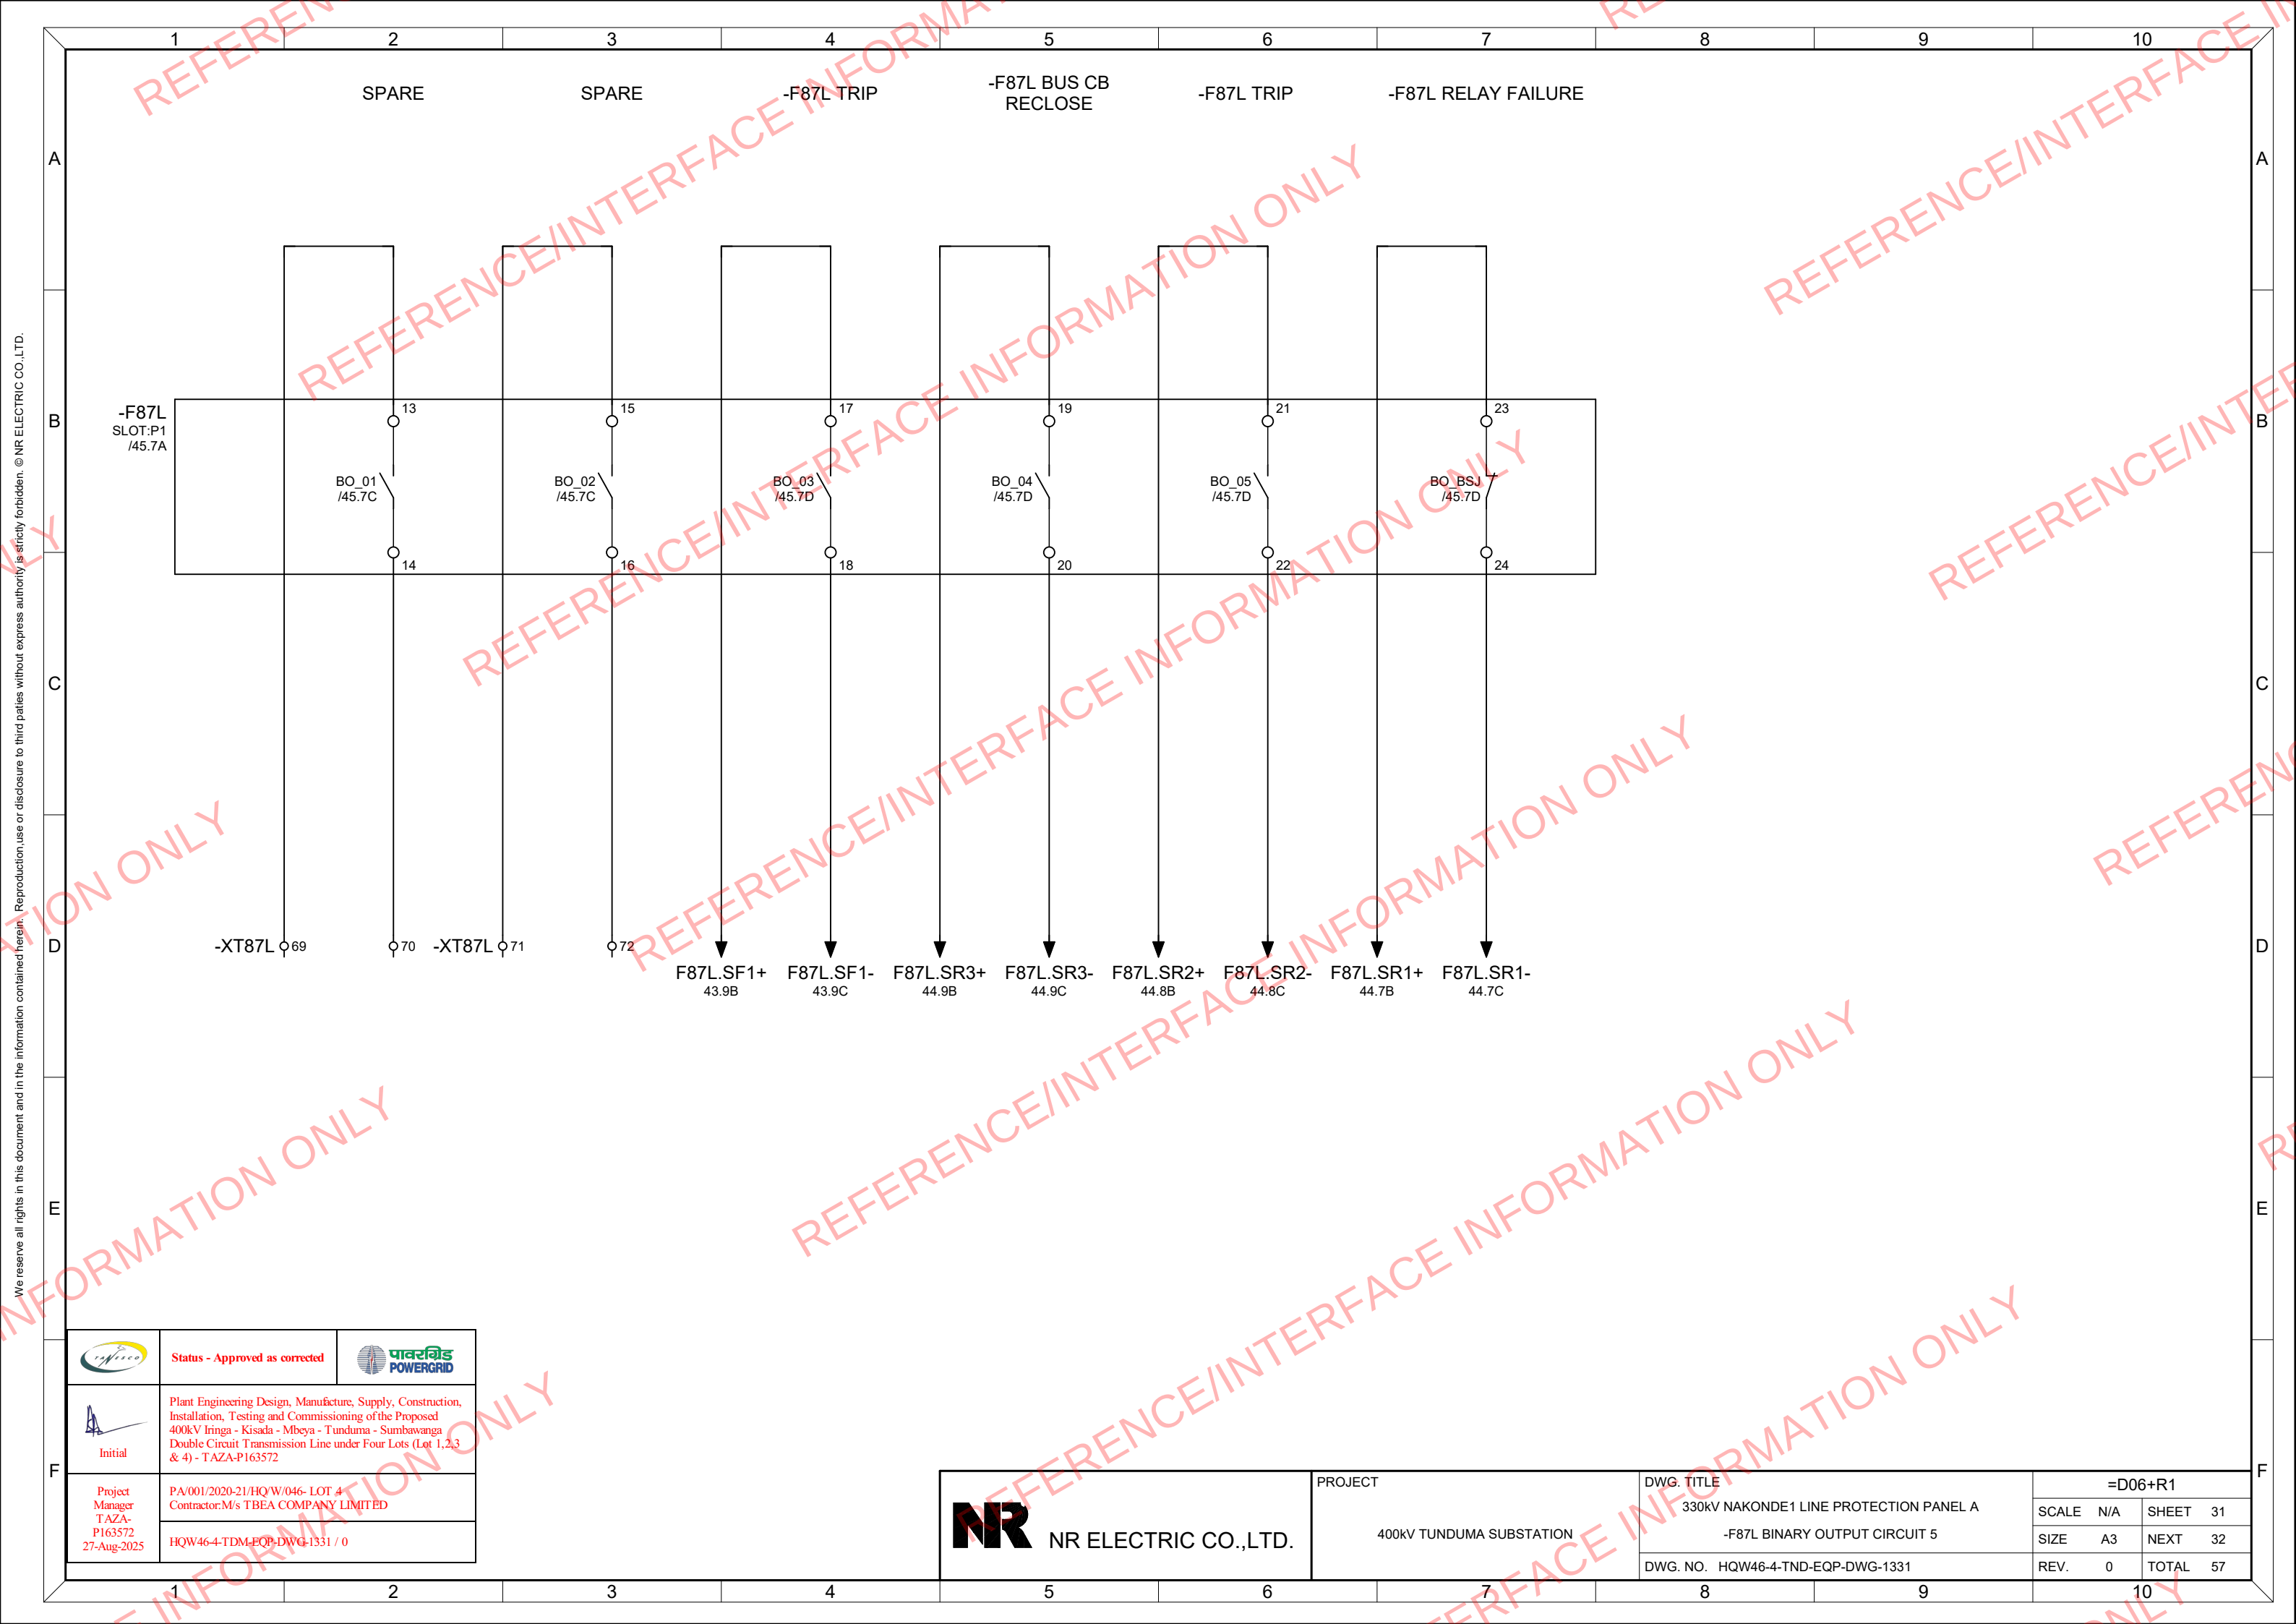

	Status - Approved as corrected	
 Initial	Plant Engineering Design, Manufacture, Supply, Construction, Installation, Testing and Commissioning of the Proposed 400kV Iringa - Kisada - Mbeya - Tunduma - Sumbawanga Double Circuit Transmission Line under Four Lots (Lot 1,2,3 & 4) - TAZA-P163572	
Project Manager TAZA-P163572 27-Aug-2025	PA/001/2020-21/HQ'W/046- LOT 4 Contractor:M/s TBEA COMPANY LIMITED	
	HQW46-4-TDM-EQP-DWG-1331 / 0	

 NR ELECTRIC CO.,LTD.	PROJECT 400KV TUNDUMA SUBSTATION	DWG. TITLE	=D06+R1			
		330KV NAKONDE1 LINE PROTECTION PANEL A	SCALE	N/A	SHEET	31
		-F87L BINARY OUTPUT CIRCUIT 5	SIZE	A3	NEXT	32
		DWG. NO. HQW46-4-TND-EQP-DWG-1331	REV.	0	TOTAL	57

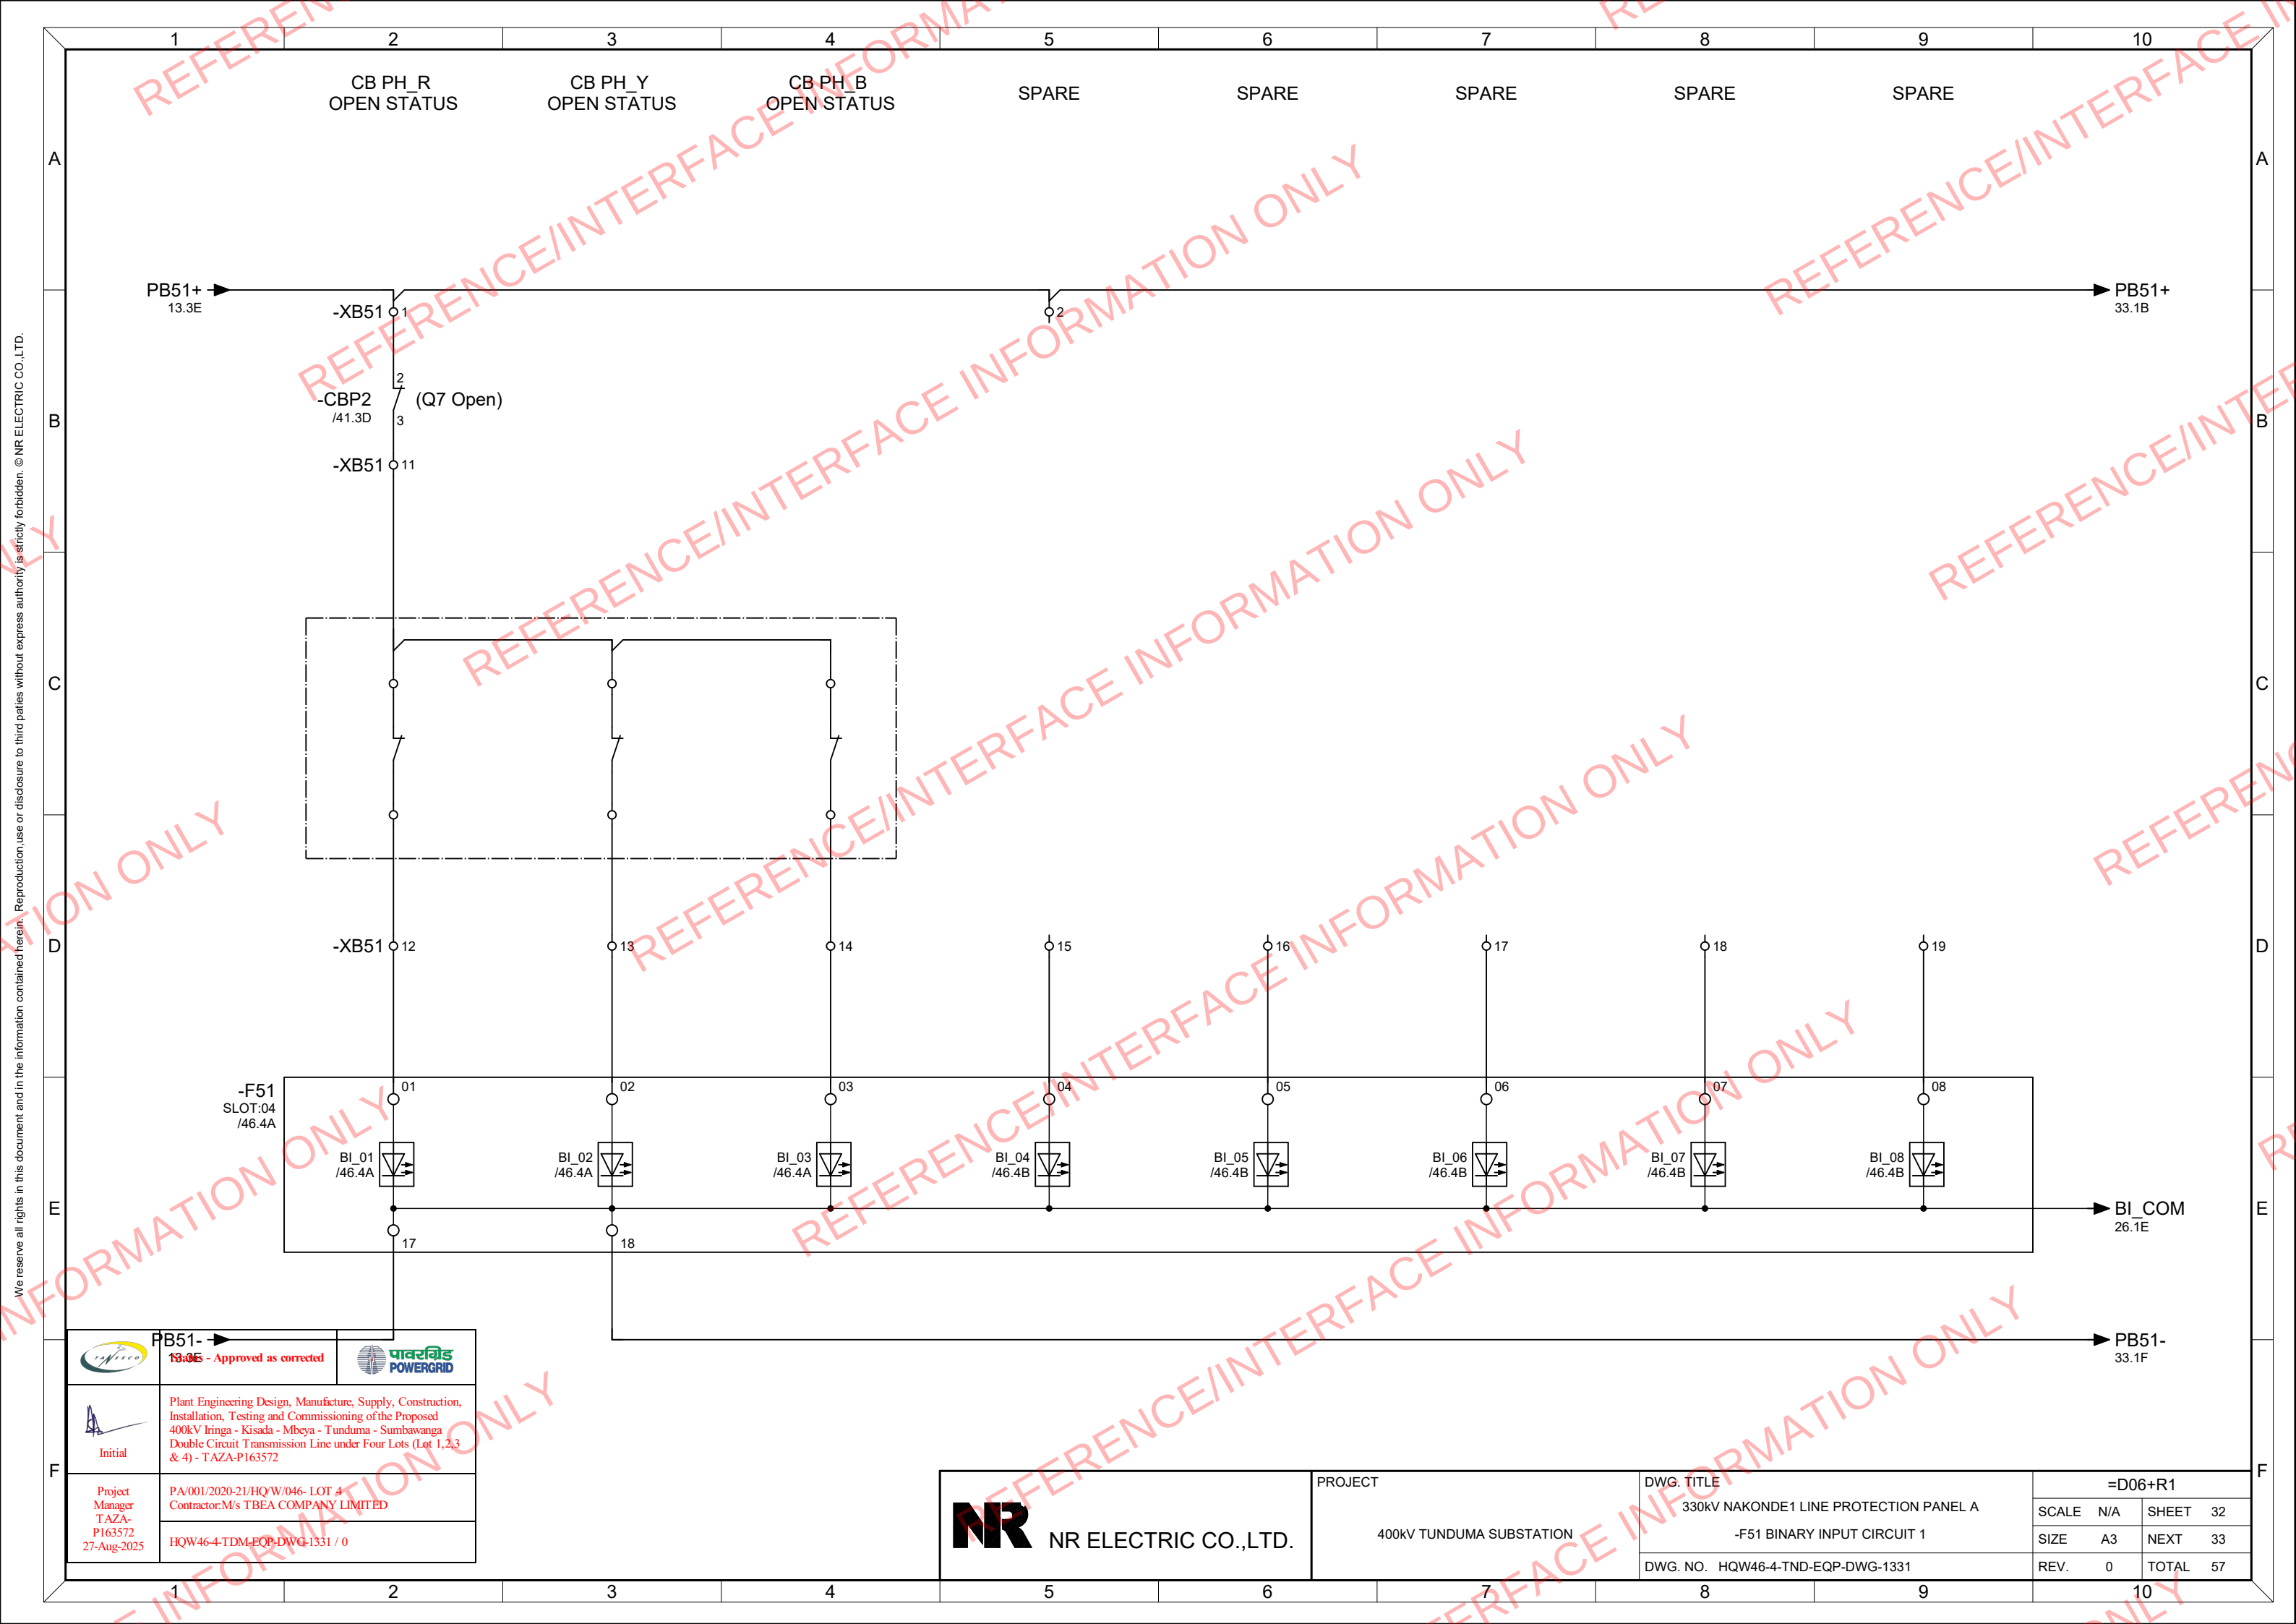

**PB51-**
13.05 - Approved as corrected




Initial


Plant Engineering Design, Manufacture, Supply, Construction, Installation, Testing and Commissioning of the Proposed 400kV Iringa - Kisada - Mbeya - Tunduma - Sumbawanga Double Circuit Transmission Line under Four Lots (Lot 1,2,3 & 4) - TAZA-P163572


Project Manager
TAZA-P163572
27-Aug-2025

PA/001/2020-21/HQ/W/046- LOT 4
Contractor:M/s TBEA COMPANY LIMITED

HQW46-4-TDM-EQP-DWG-1331 / 0

 NR ELECTRIC CO.,LTD.	PROJECT 400KV TUNDUMA SUBSTATION	DWG. TITLE	=D06+R1			
		330KV NAKONDE1 LINE PROTECTION PANEL A	SCALE	N/A	SHEET	32
		-F51 BINARY INPUT CIRCUIT 1	SIZE	A3	NEXT	33
		DWG. NO. HQW46-4-TND-EQP-DWG-1331	REV.	0	TOTAL	57

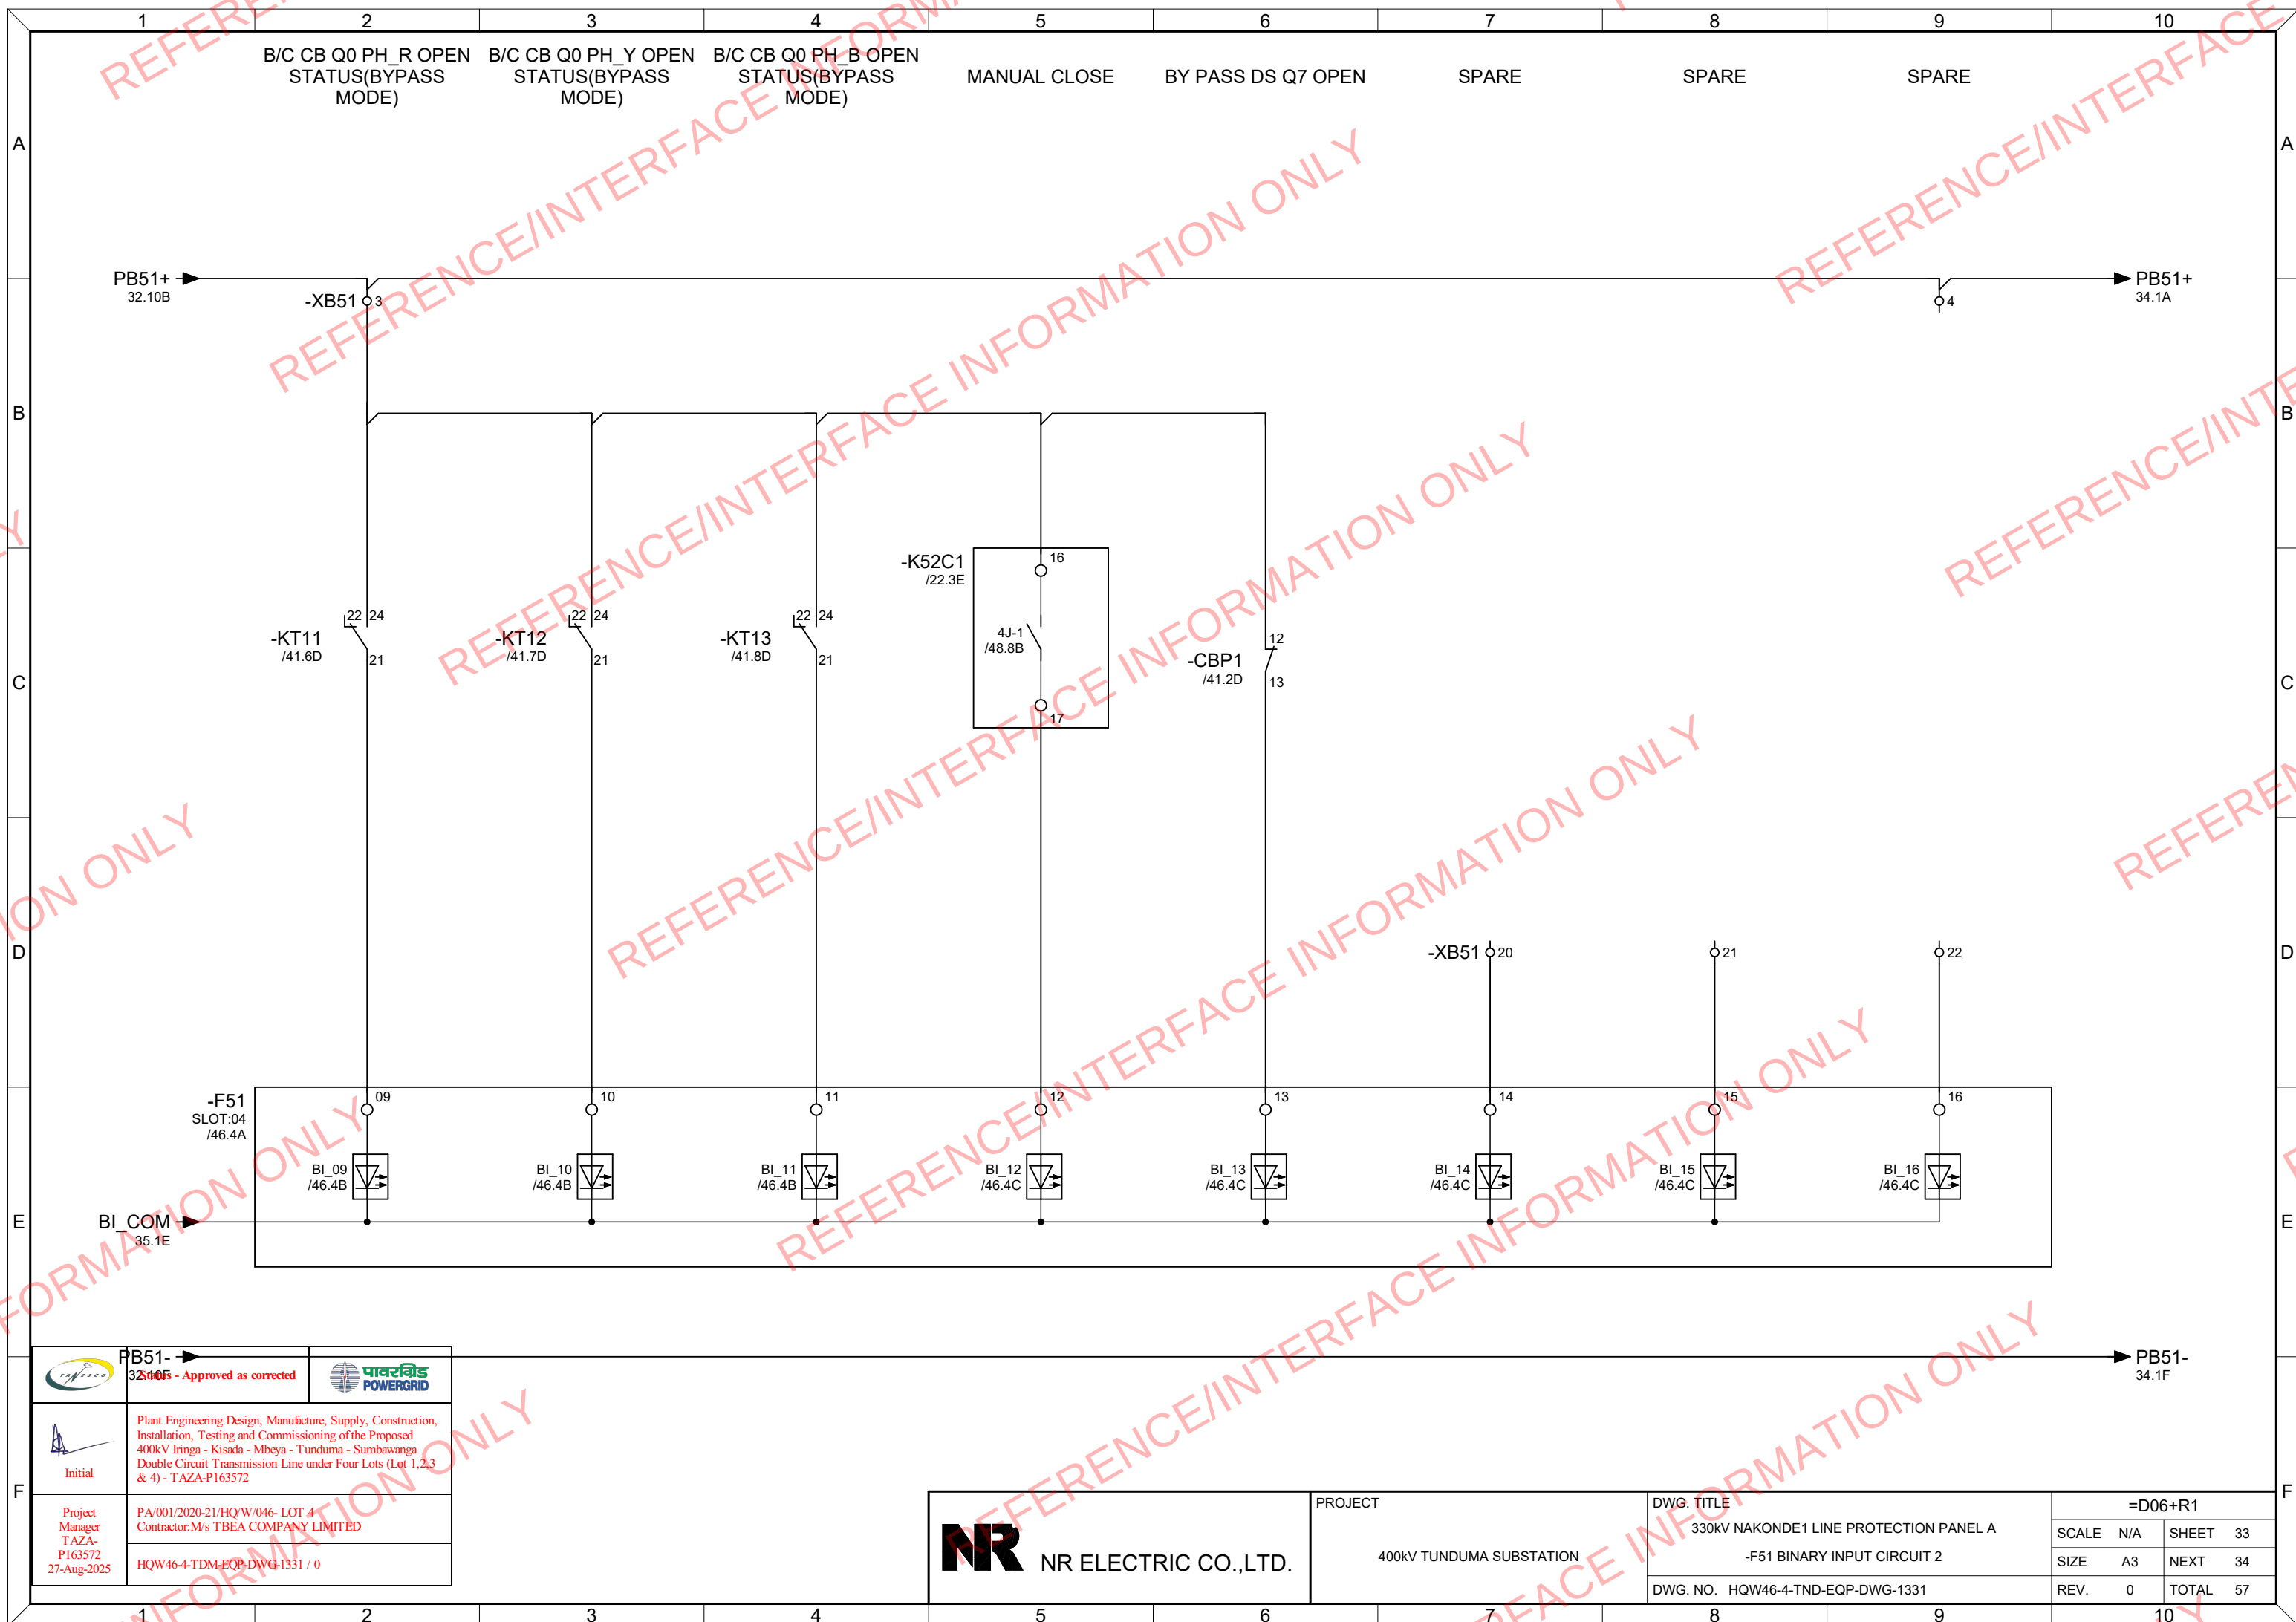

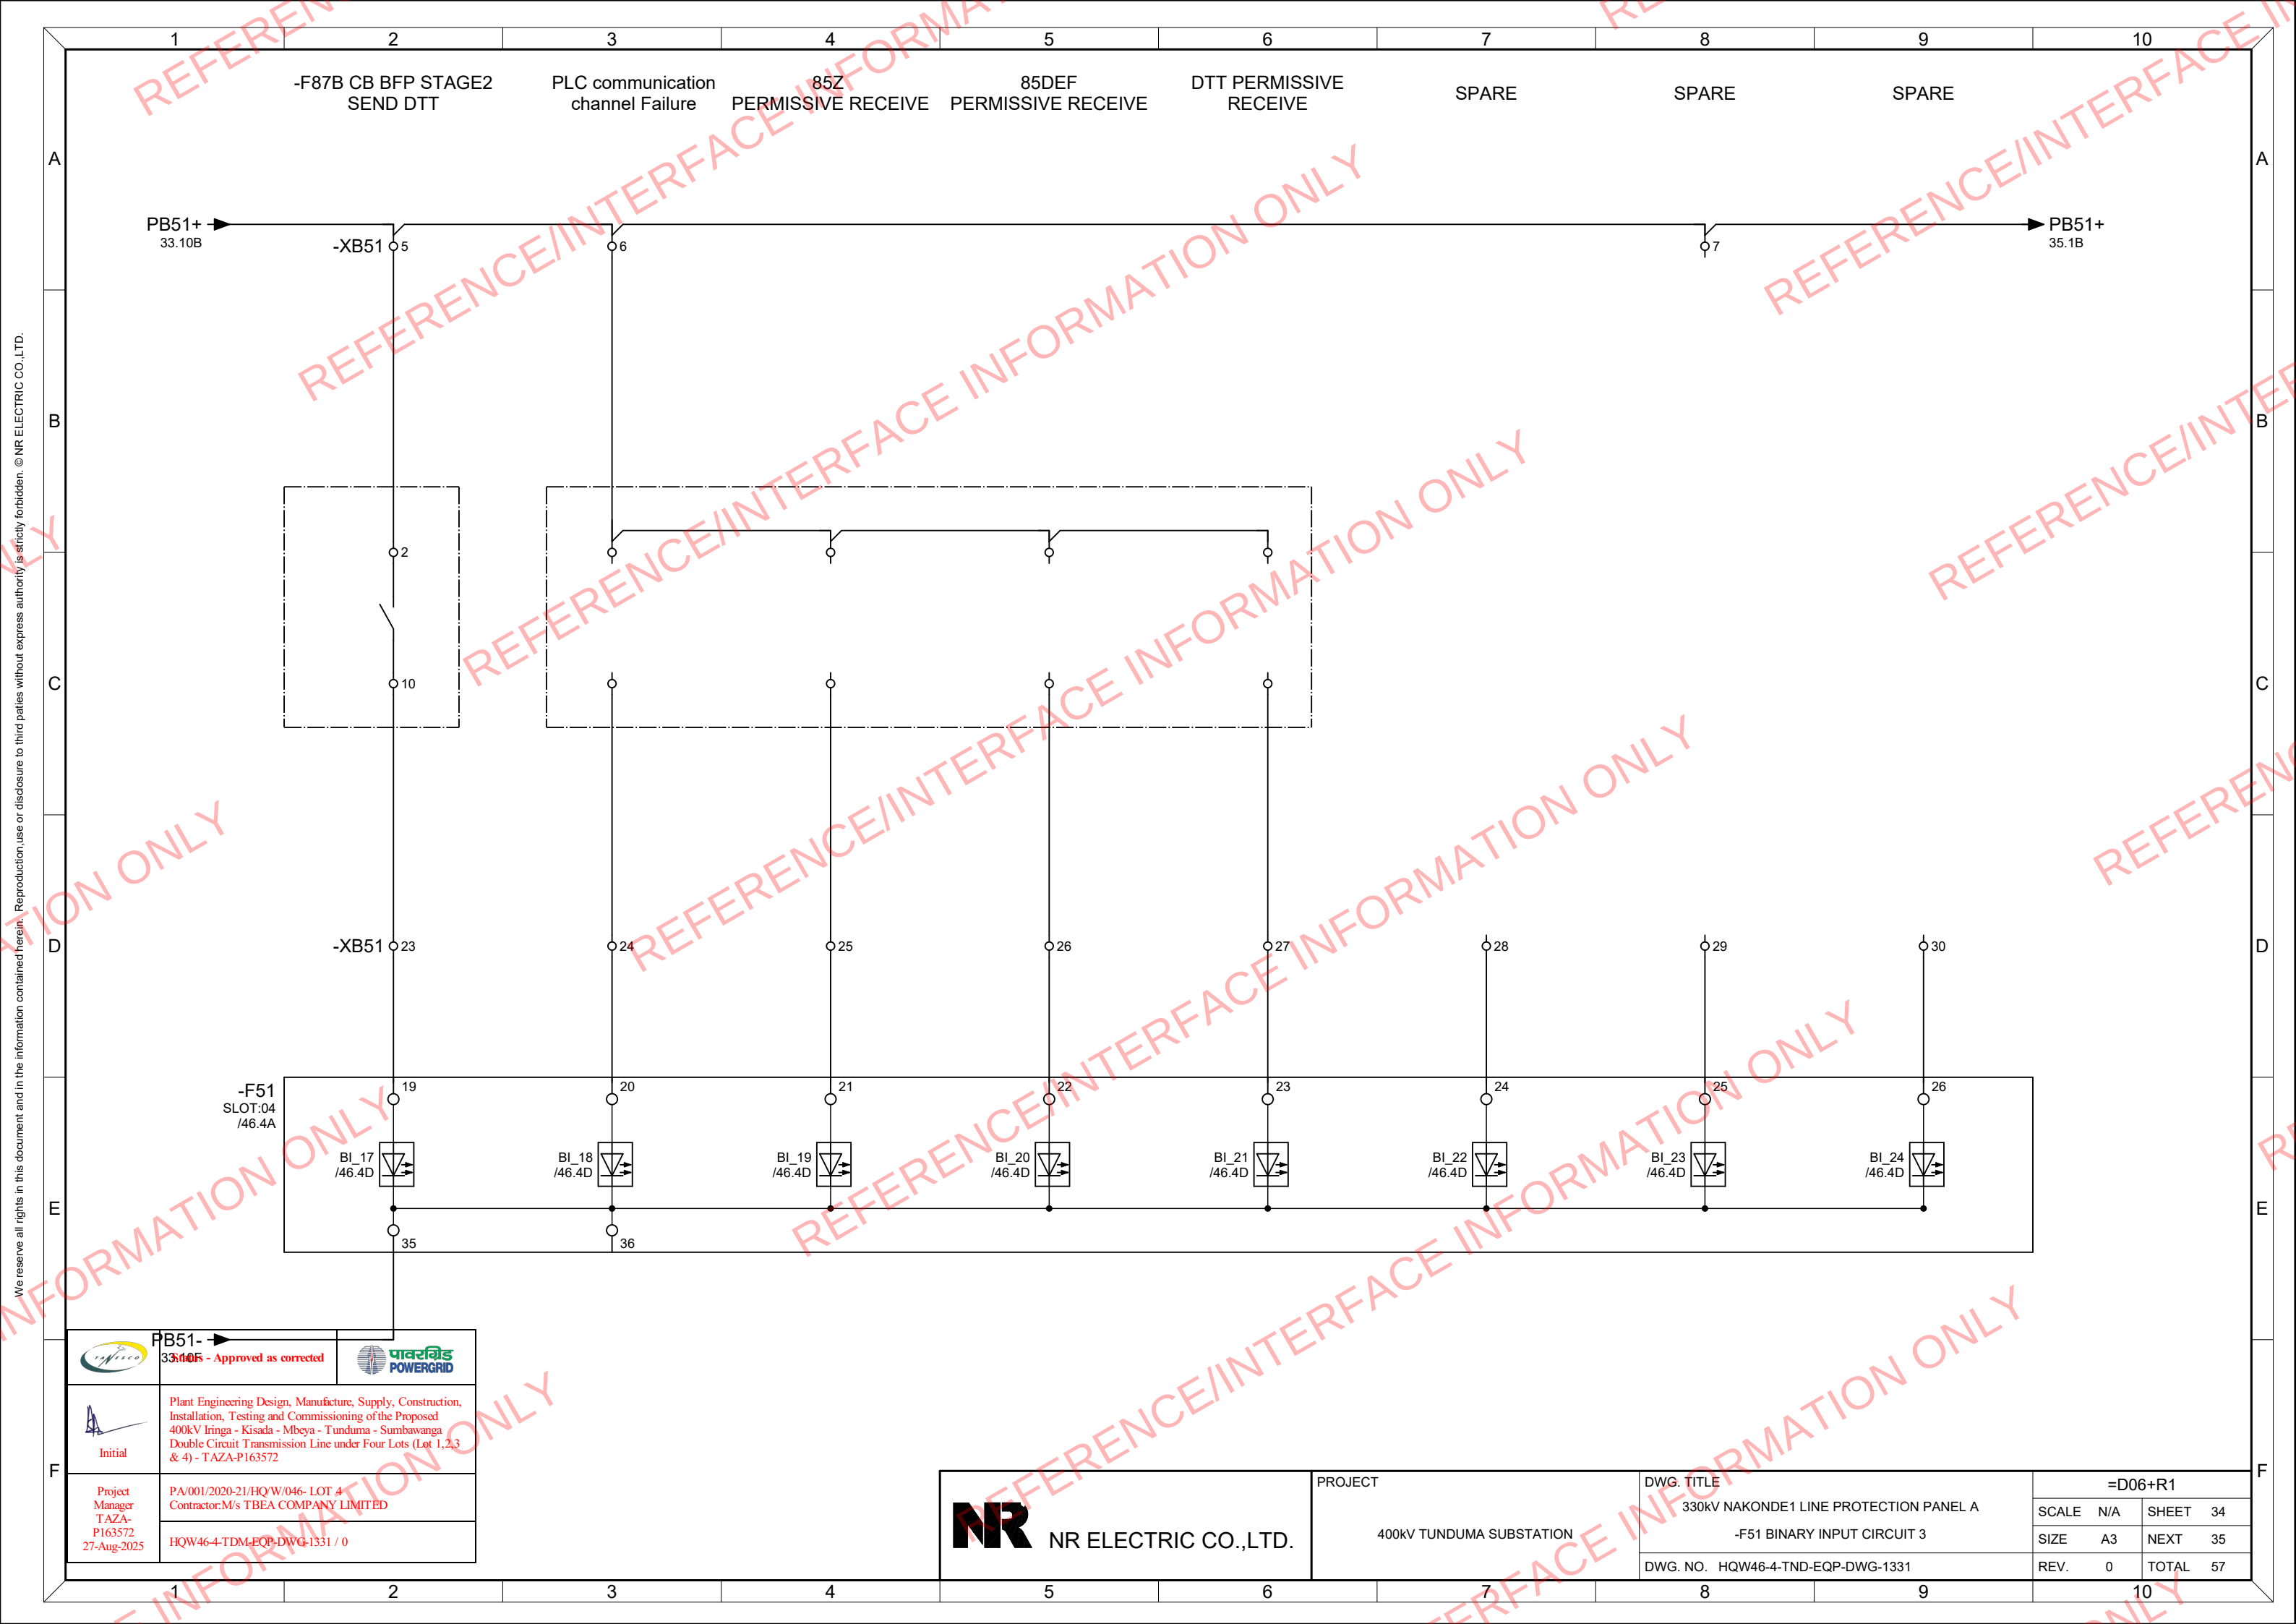



PB51-
33.10B - Approved as corrected





Initial

Plant Engineering Design, Manufacture, Supply, Construction, Installation, Testing and Commissioning of the Proposed 400kV Iringa - Kisada - Mbeya - Tunduma - Sumbawanga Double Circuit Transmission Line under Four Lots (Lot 1,2,3 & 4) - TAZA-P163572

Project Manager
TAZA-P163572
27-Aug-2025

PA/001/2020-21/HQ'W/046- LOT 4
Contractor:M/s TBEA COMPANY LIMITED

HQW46-4-TDM-EQP-DWG-1331 / 0



NR ELECTRIC CO.,LTD.

PROJECT


400KV TUNDUMA SUBSTATION

DWG. TITLE
330KV NAKONDE1 LINE PROTECTION PANEL A
-F51 BINARY INPUT CIRCUIT 3


DWG. NO. HQW46-4-TND-EQP-DWG-1331

=D06+R1

SCALE	N/A	SHEET	34
SIZE	A3	NEXT	35
REV.	0	TOTAL	57

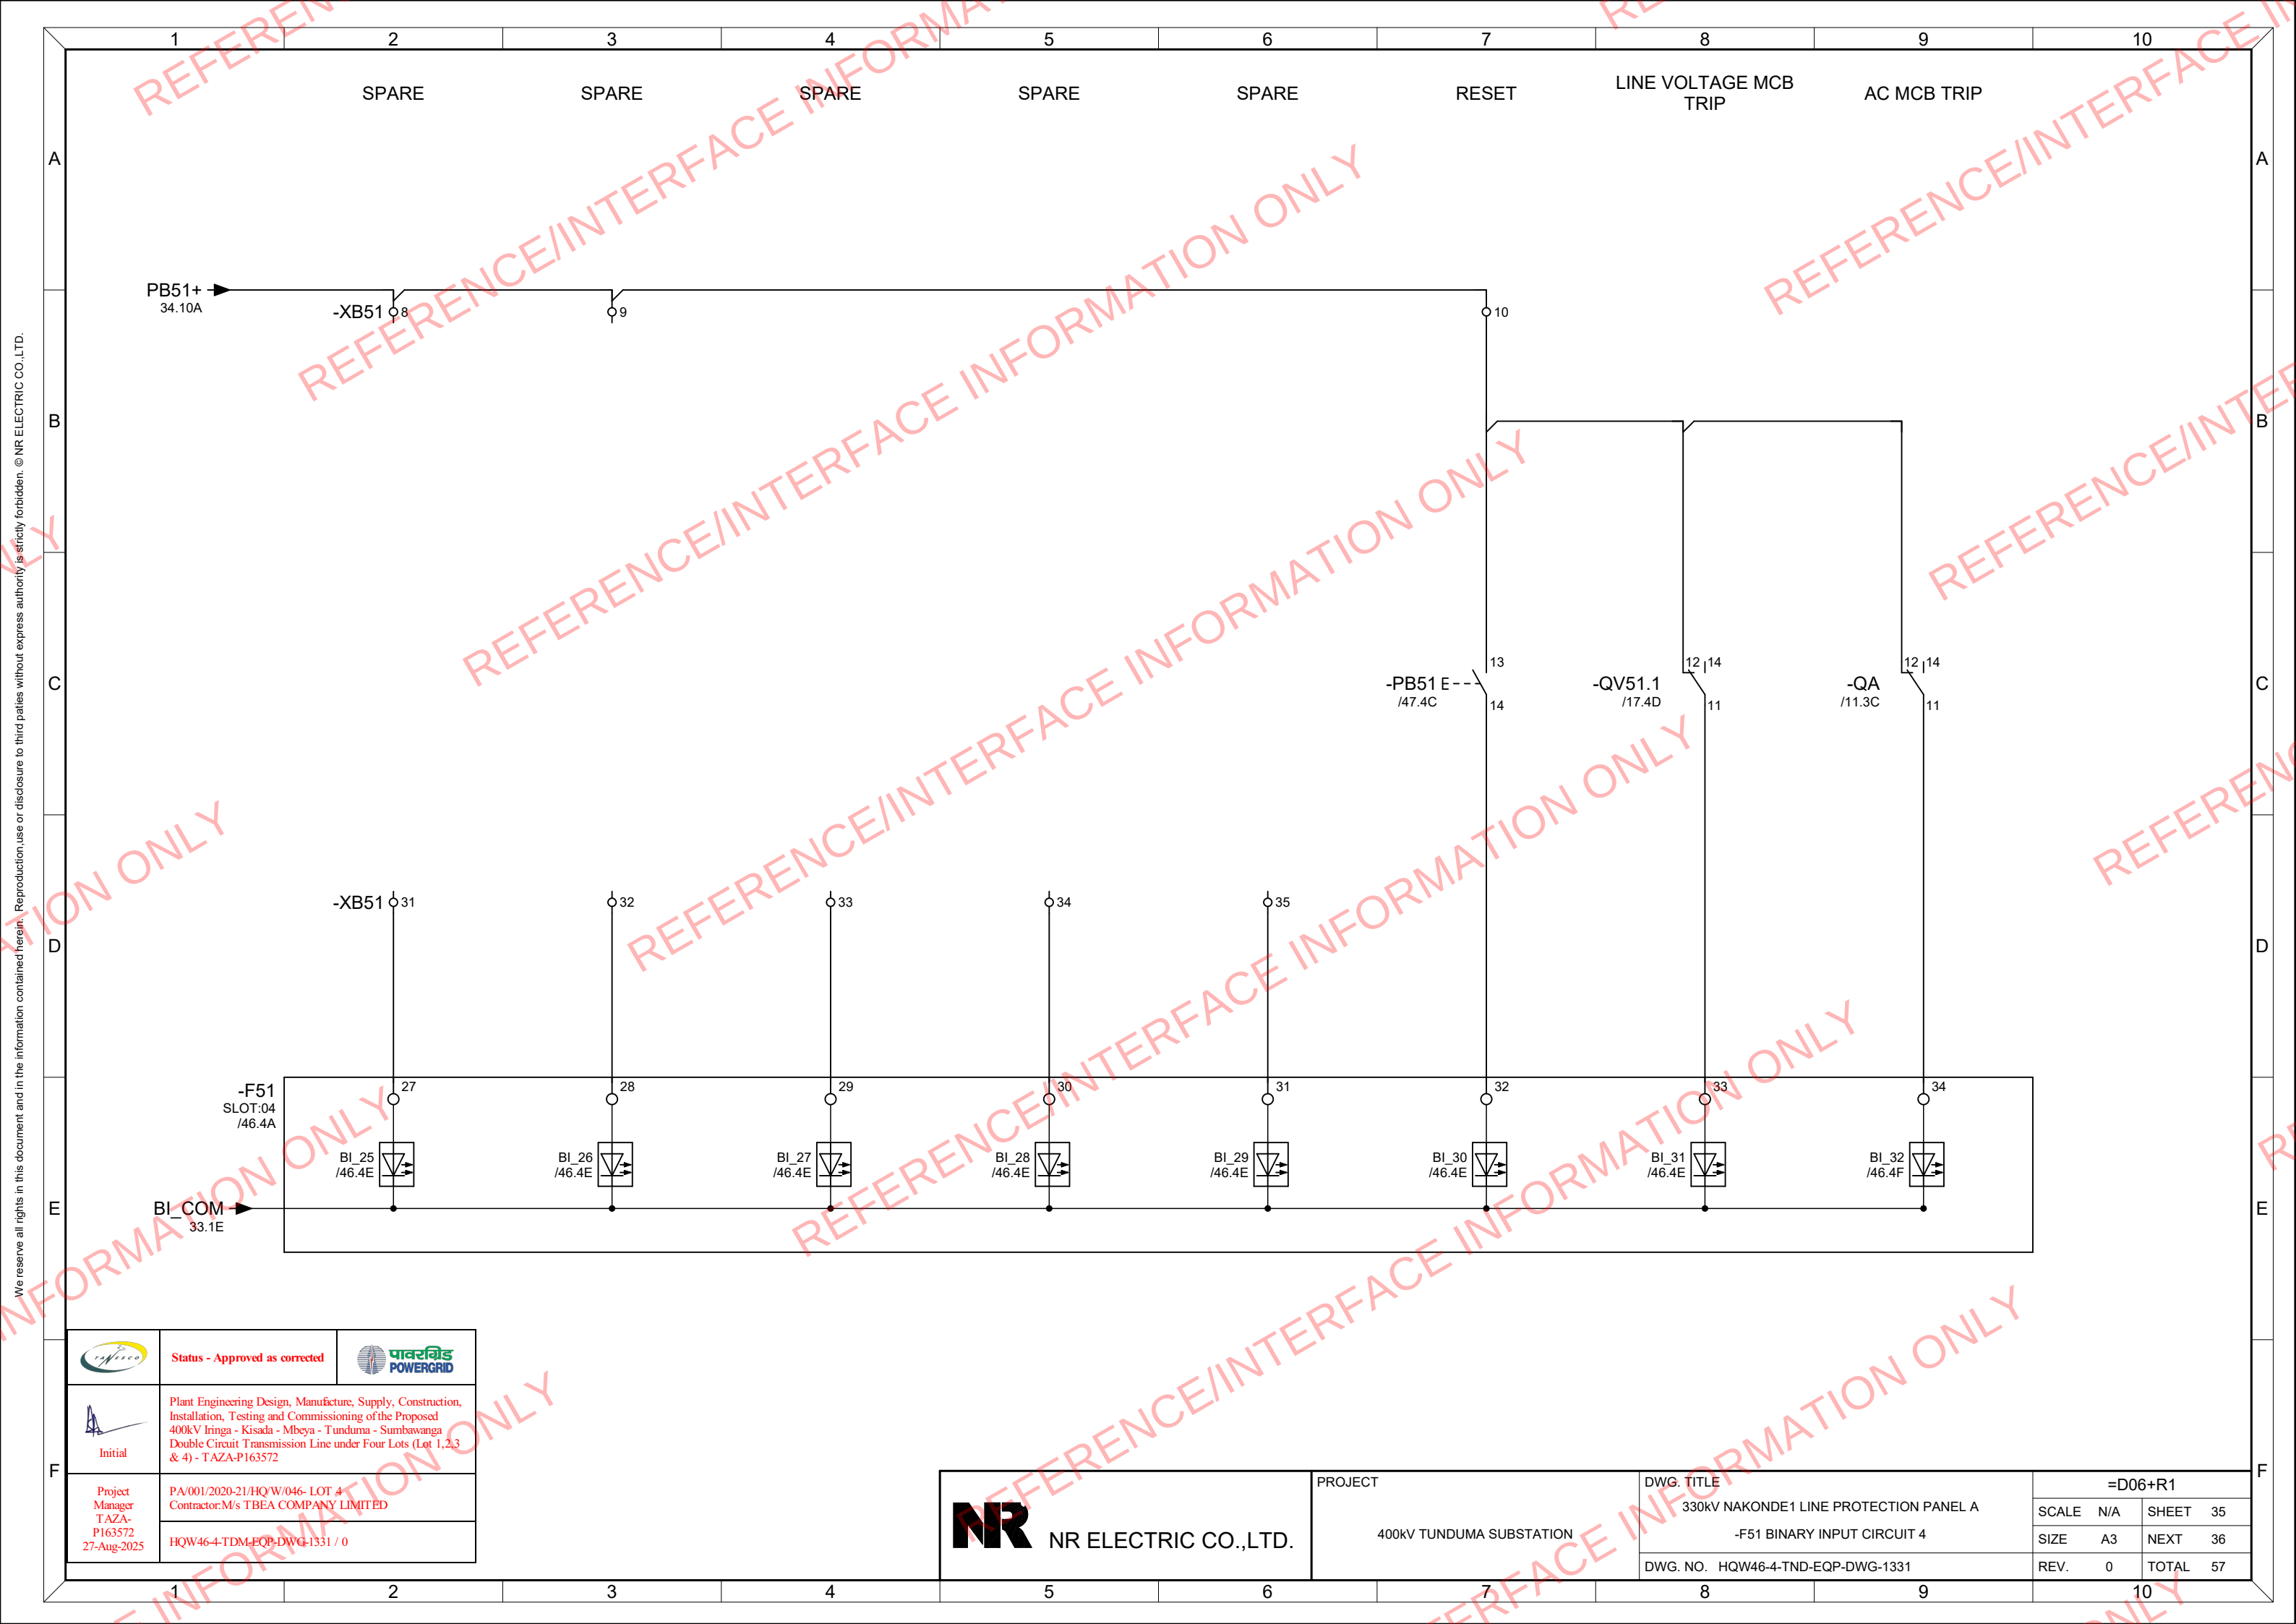


We reserve all rights in this document and in the information contained herein. Reproduction, use or disclosure to third parties without express authority is strictly forbidden. © NR ELECTRIC CO.,LTD.

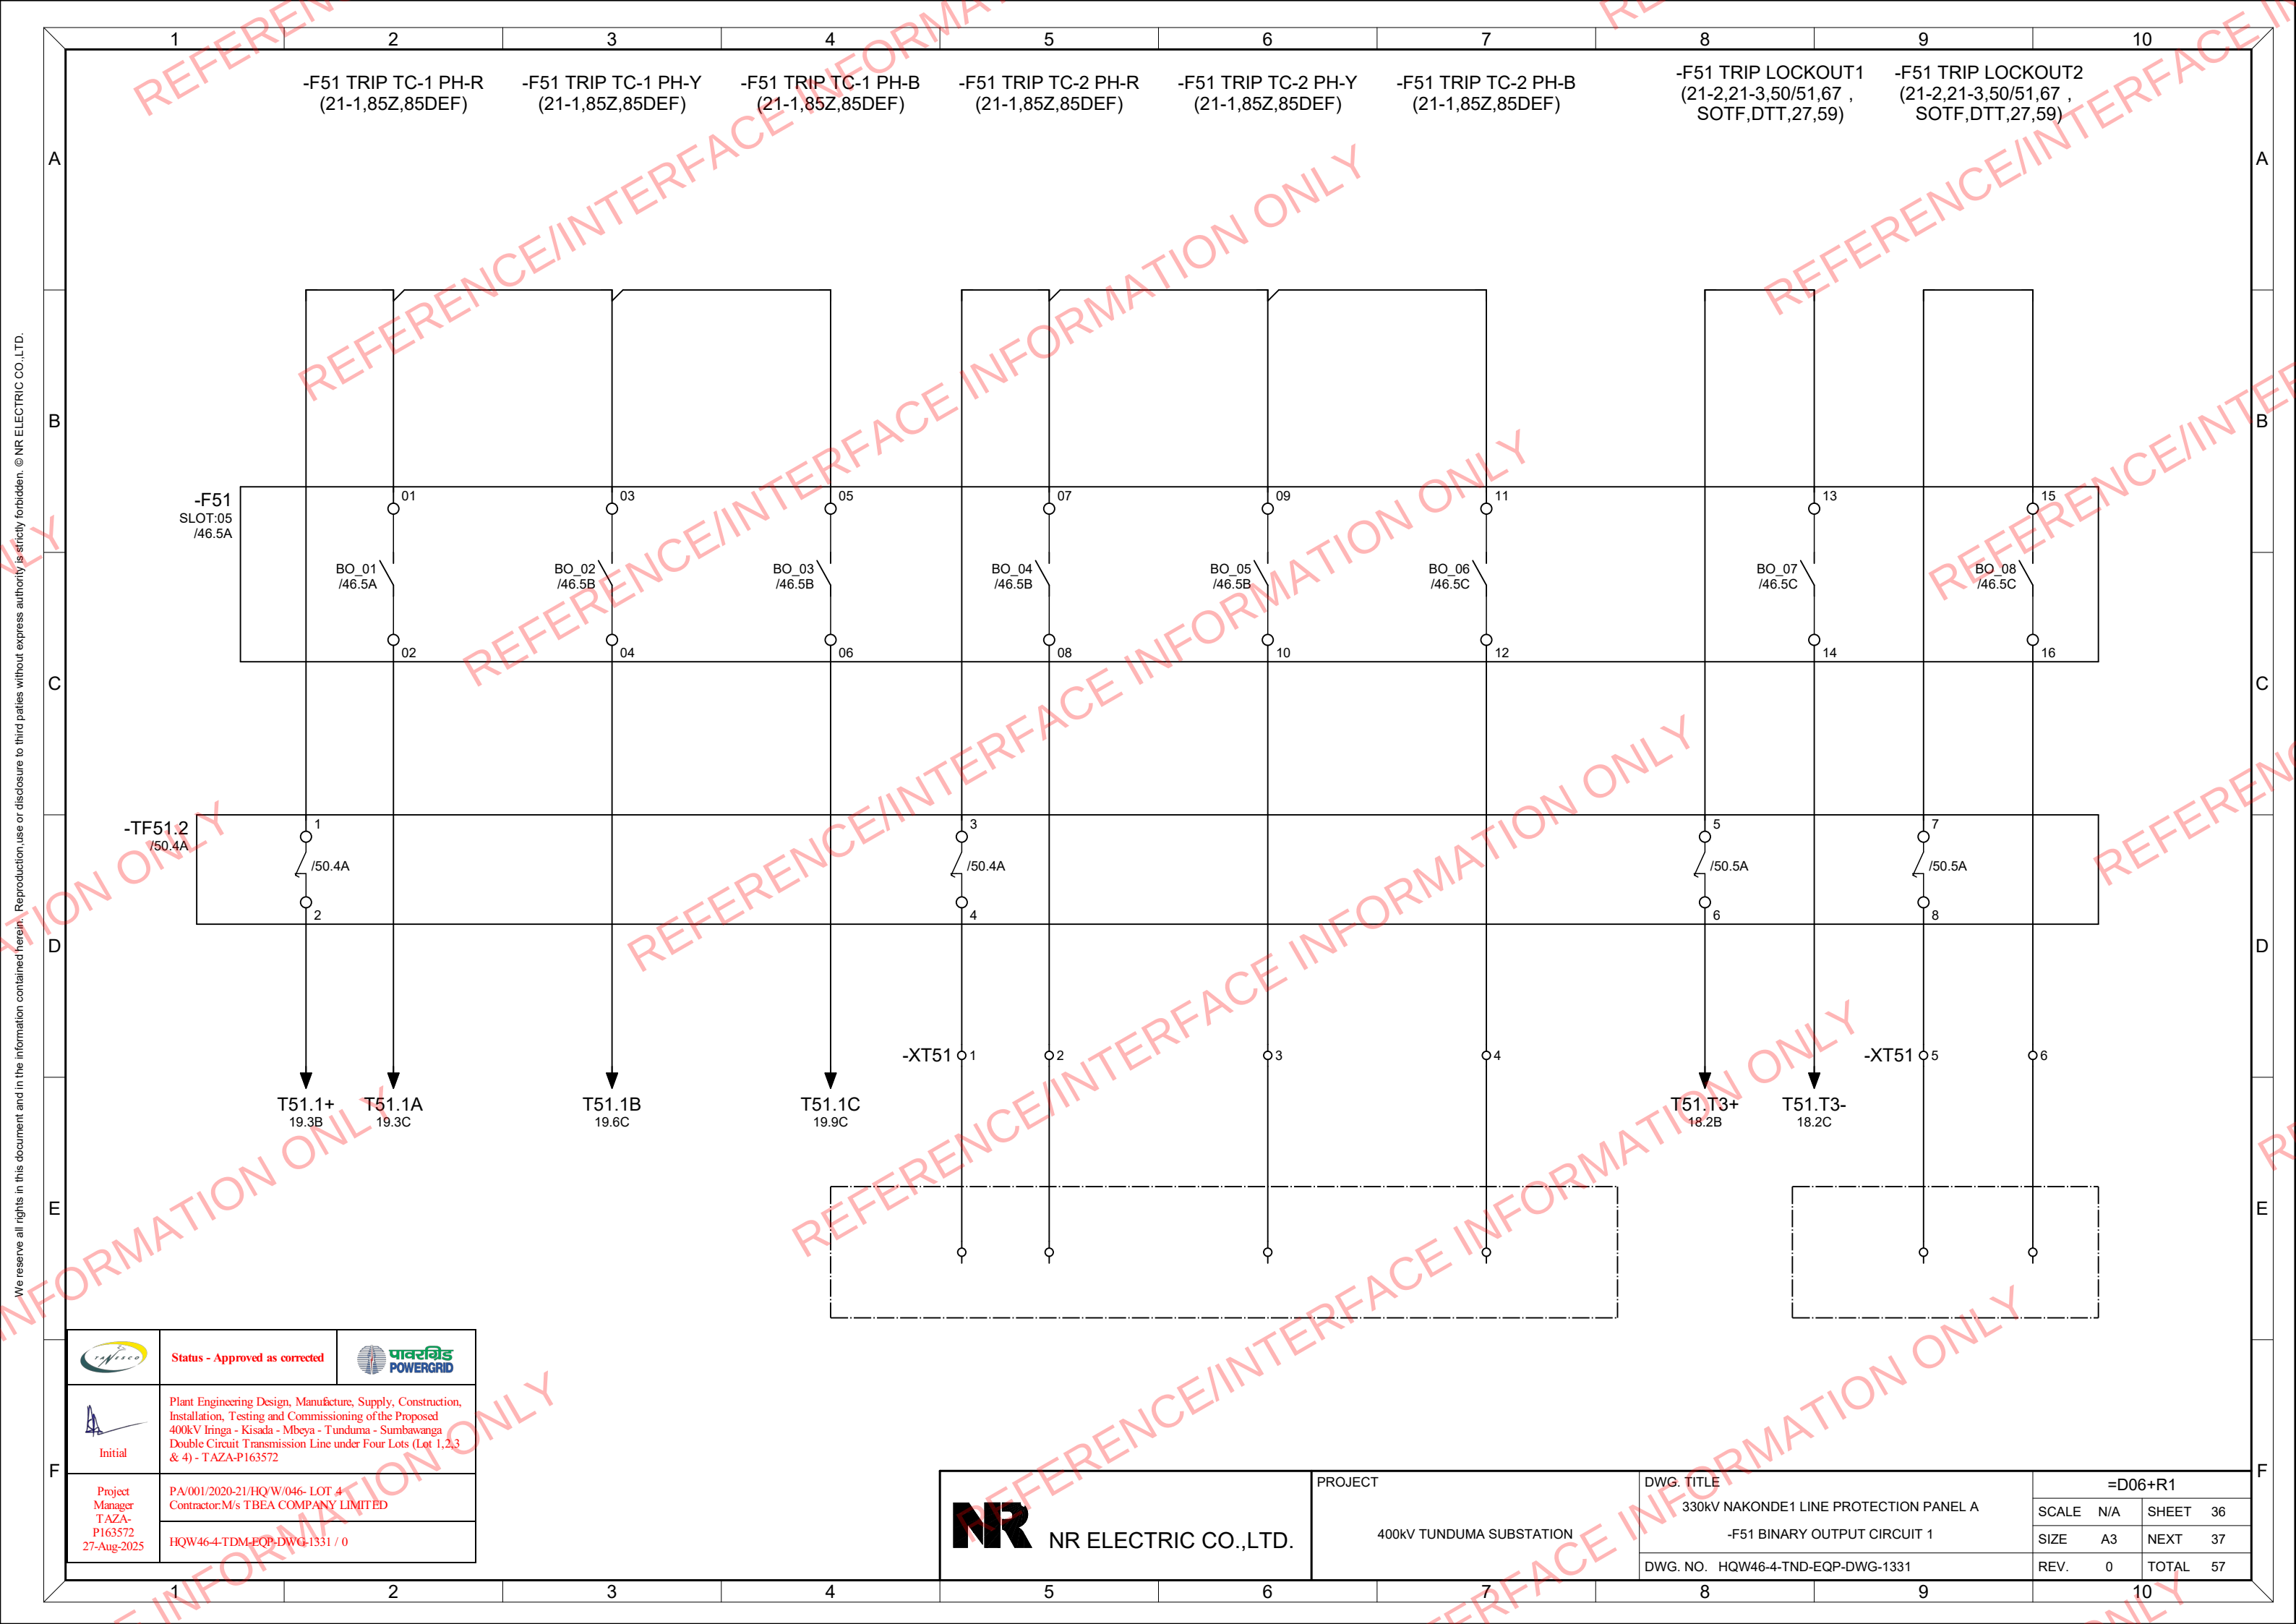


	Status - Approved as corrected	
 Initial	Plant Engineering Design, Manufacture, Supply, Construction, Installation, Testing and Commissioning of the Proposed 400kV Iringa - Kisada - Mbeya - Tunduma - Sumbawanga Double Circuit Transmission Line under Four Lots (Lot 1,2,3 & 4) - TAZA-P163572	
Project Manager T AZA- P163572 27-Aug-2025	PA/001/2020-21/HQ'W/046- LOT 4 Contractor:M/s TBEA COMPANY LIMITED	
	HQW46-4-TDM-EQP-DWG-1331 / 0	

 NR ELECTRIC CO.,LTD.	PROJECT 400KV TUNDUMA SUBSTATION	DWG. TITLE	=D06+R1			
		330KV NAKONDE1 LINE PROTECTION PANEL A	SCALE	N/A	SHEET	36
		-F51 BINARY OUTPUT CIRCUIT 1	SIZE	A3	NEXT	37
		DWG. NO. HQW46-4-TND-EQP-DWG-1331	REV.	0	TOTAL	57

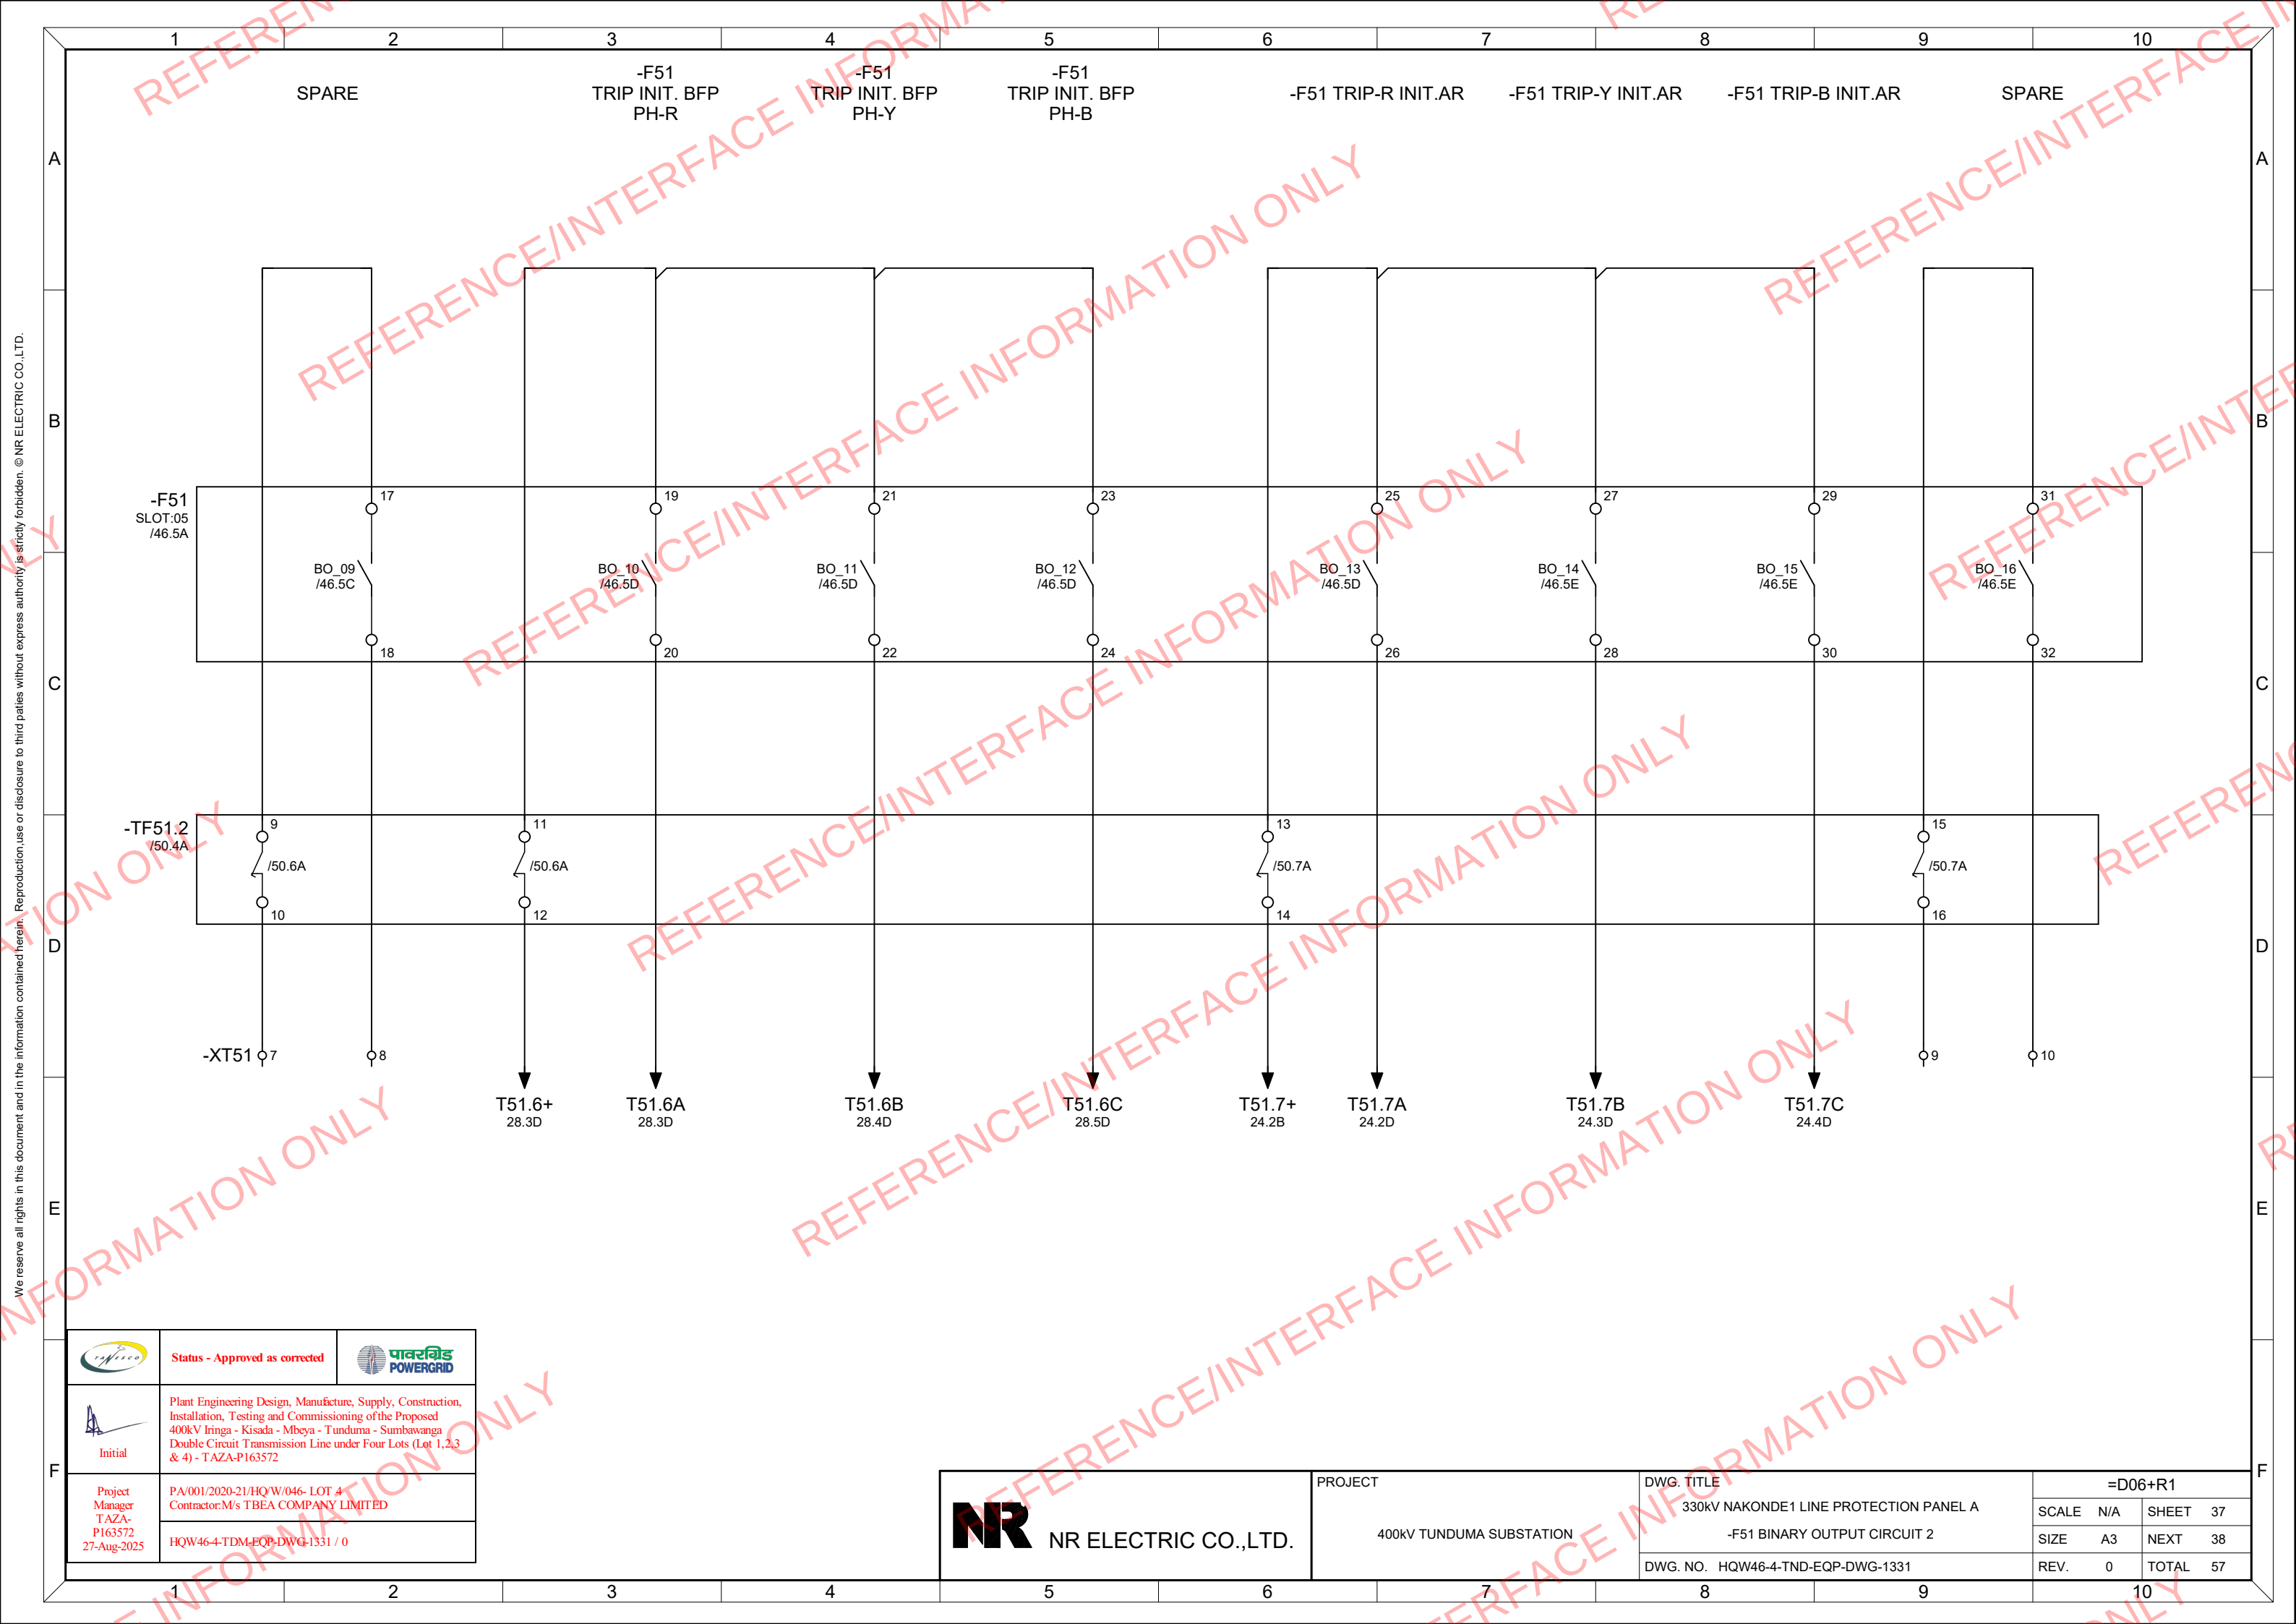

	Status - Approved as corrected	
Initial	Plant Engineering Design, Manufacture, Supply, Construction, Installation, Testing and Commissioning of the Proposed 400kV Iringa - Kisada - Mbeya - Tunduma - Sumbawanga Double Circuit Transmission Line under Four Lots (Lot 1,2,3 & 4) - TAZA-P163572	
Project Manager TAZA-P163572 27-Aug-2025	PA/001/2020-21/HQW/046- LOT 4 Contractor:M/s TBEA COMPANY LIMITED	
	HQW46-4-TDM-EQP-DWG-1331 / 0	


 NR ELECTRIC CO.,LTD.	PROJECT 400KV TUNDUMA SUBSTATION	DWG. TITLE	=D06+R1			
		330KV NAKONDE1 LINE PROTECTION PANEL A	SCALE	N/A	SHEET	37
		-F51 BINARY OUTPUT CIRCUIT 2	SIZE	A3	NEXT	38
		DWG. NO. HQW46-4-TND-EQP-DWG-1331	REV.	0	TOTAL	57

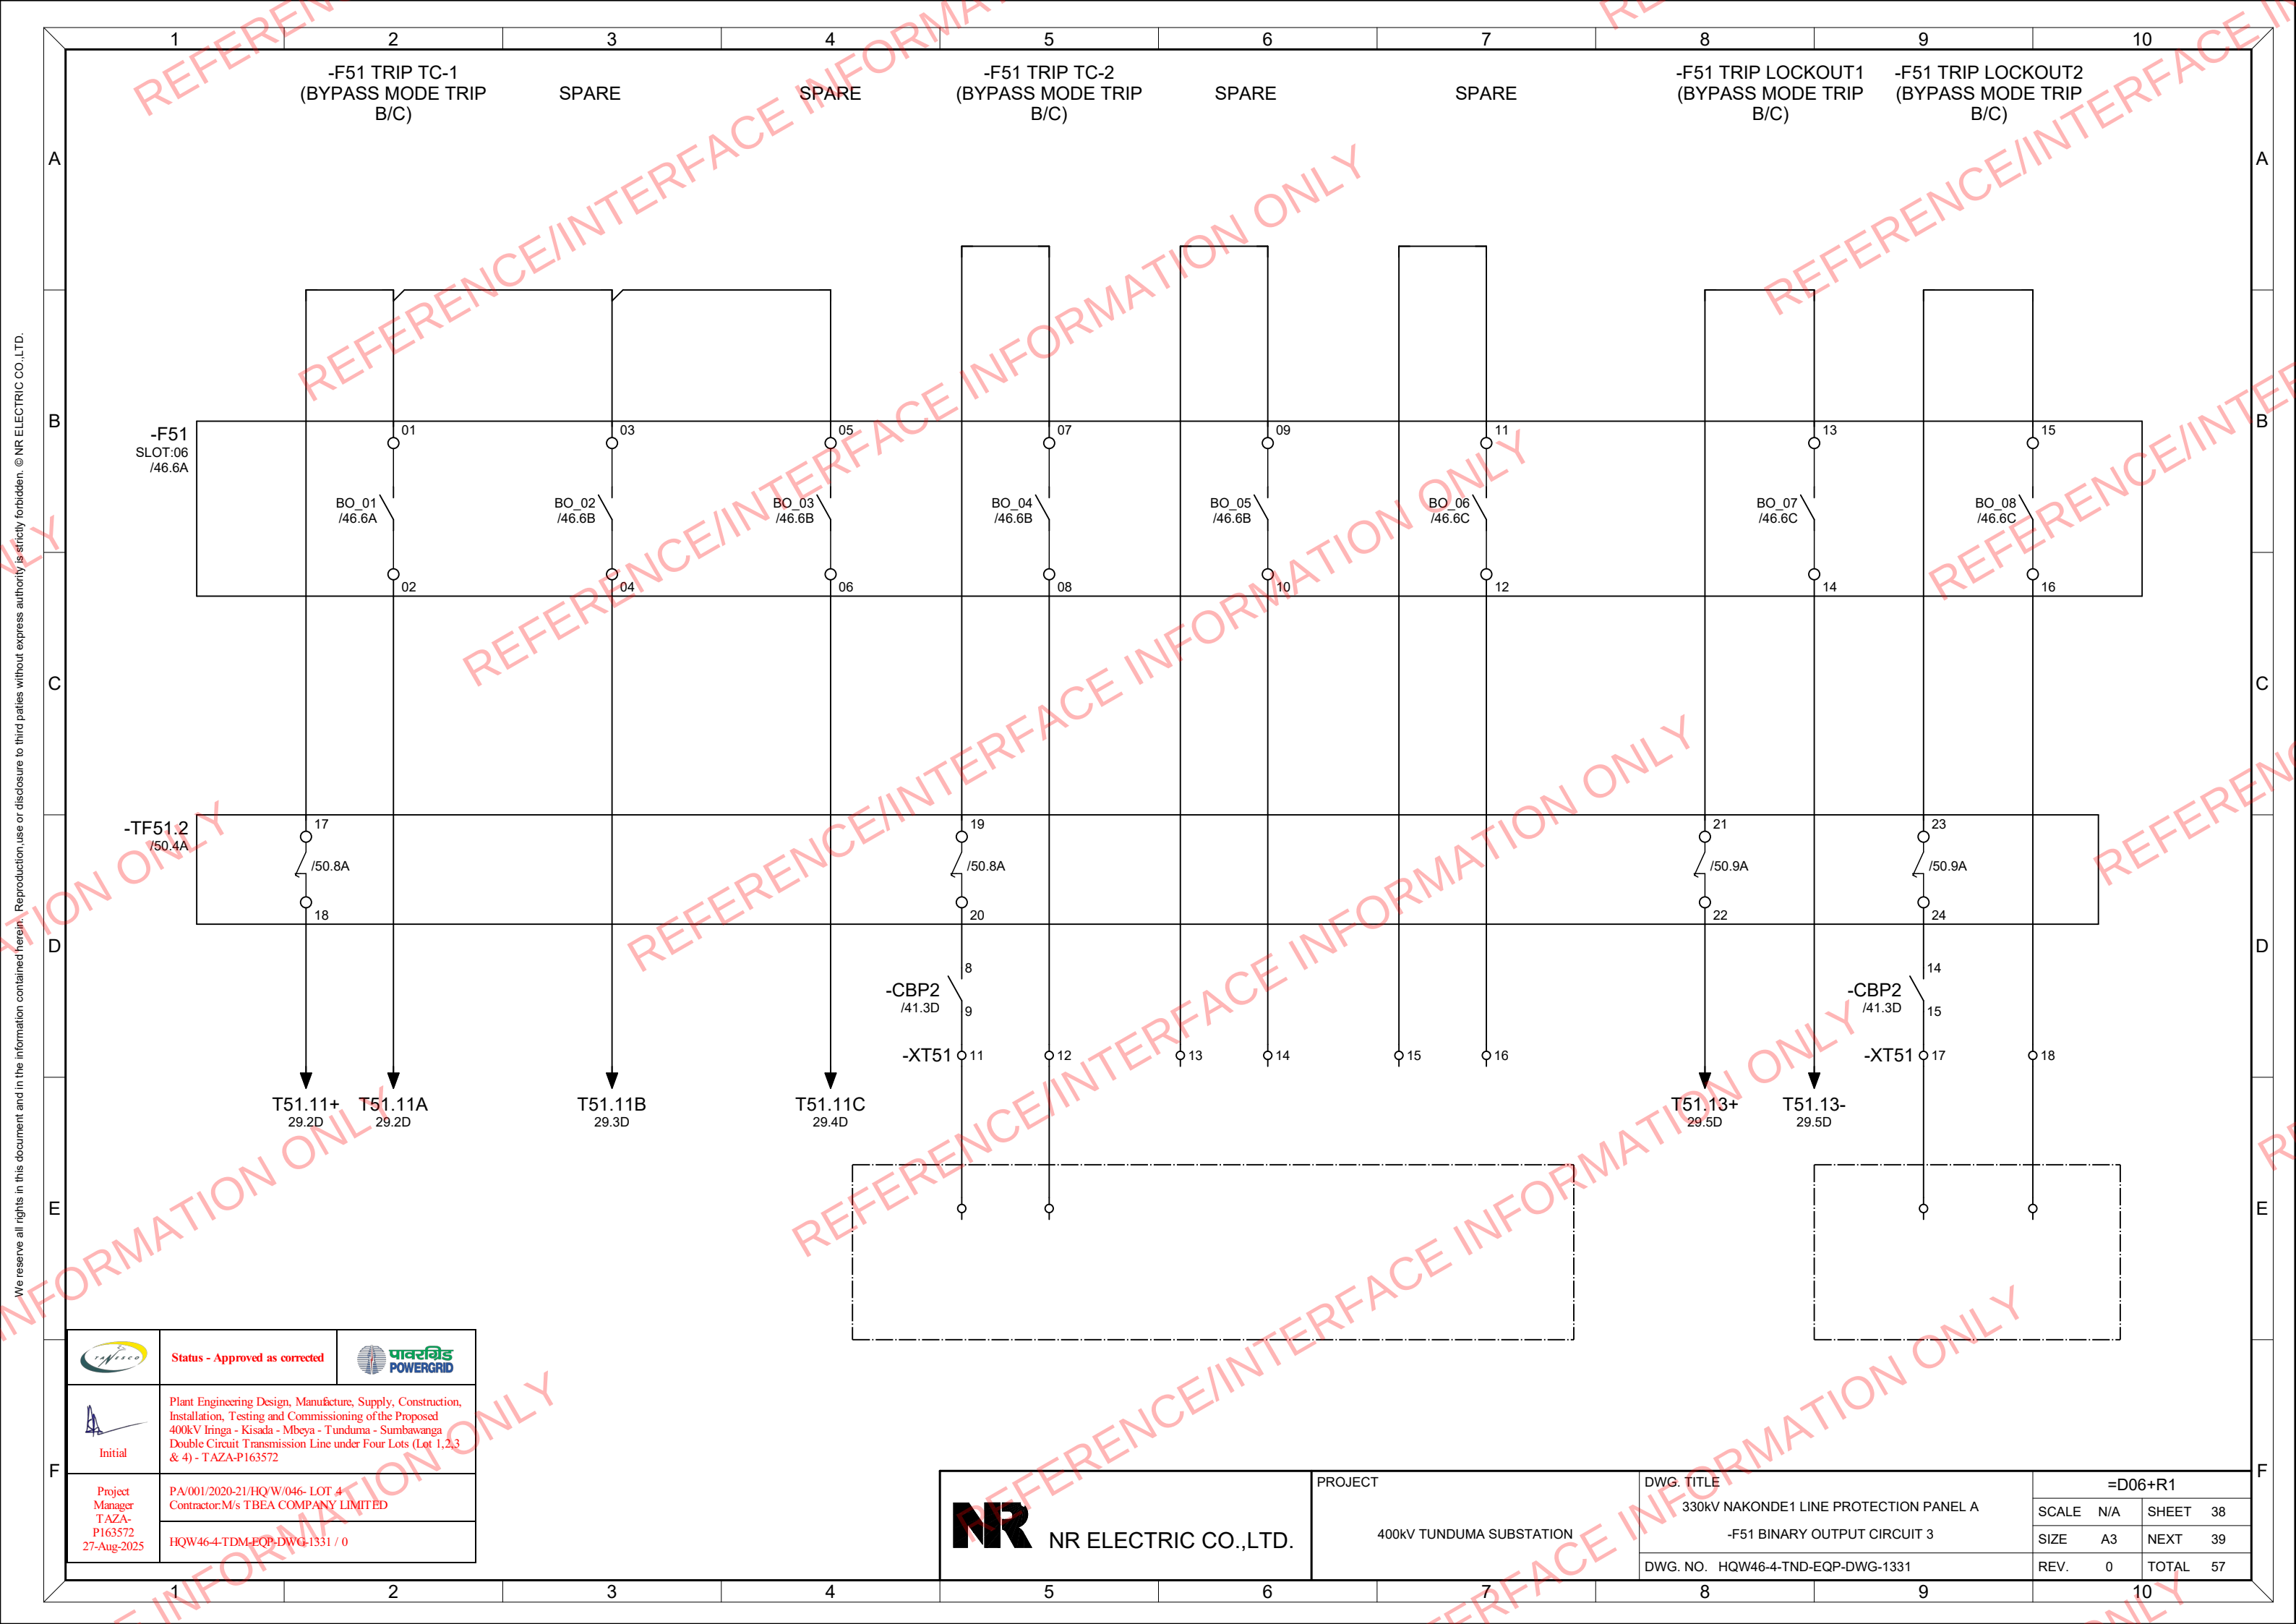

	Status - Approved as corrected	
 Initial	Plant Engineering Design, Manufacture, Supply, Construction, Installation, Testing and Commissioning of the Proposed 400kV Iringa - Kisada - Mbeya - Tunduma - Sumbawanga Double Circuit Transmission Line under Four Lots (Lot 1,2,3 & 4) - TAZA-P163572	
Project Manager TAZA- P163572 27-Aug-2025	PA/001/2020-21/HQ'W/046- LOT 4 Contractor:M/s TBEA COMPANY LIMITED	
	HQW46-4-TDM-EQP-DWG-1331 / 0	


 NR ELECTRIC CO.,LTD.	PROJECT 400KV TUNDUMA SUBSTATION	DWG. TITLE	=D06+R1			
		330KV NAKONDE1 LINE PROTECTION PANEL A	SCALE	N/A	SHEET	38
		-F51 BINARY OUTPUT CIRCUIT 3	SIZE	A3	NEXT	39
		DWG. NO. HQW46-4-TND-EQP-DWG-1331	REV.	0	TOTAL	57

We reserve all rights in this document and in the information contained herein. Reproduction, use or disclosure to third parties without express authority is strictly forbidden. © NR ELECTRIC CO.,LTD.

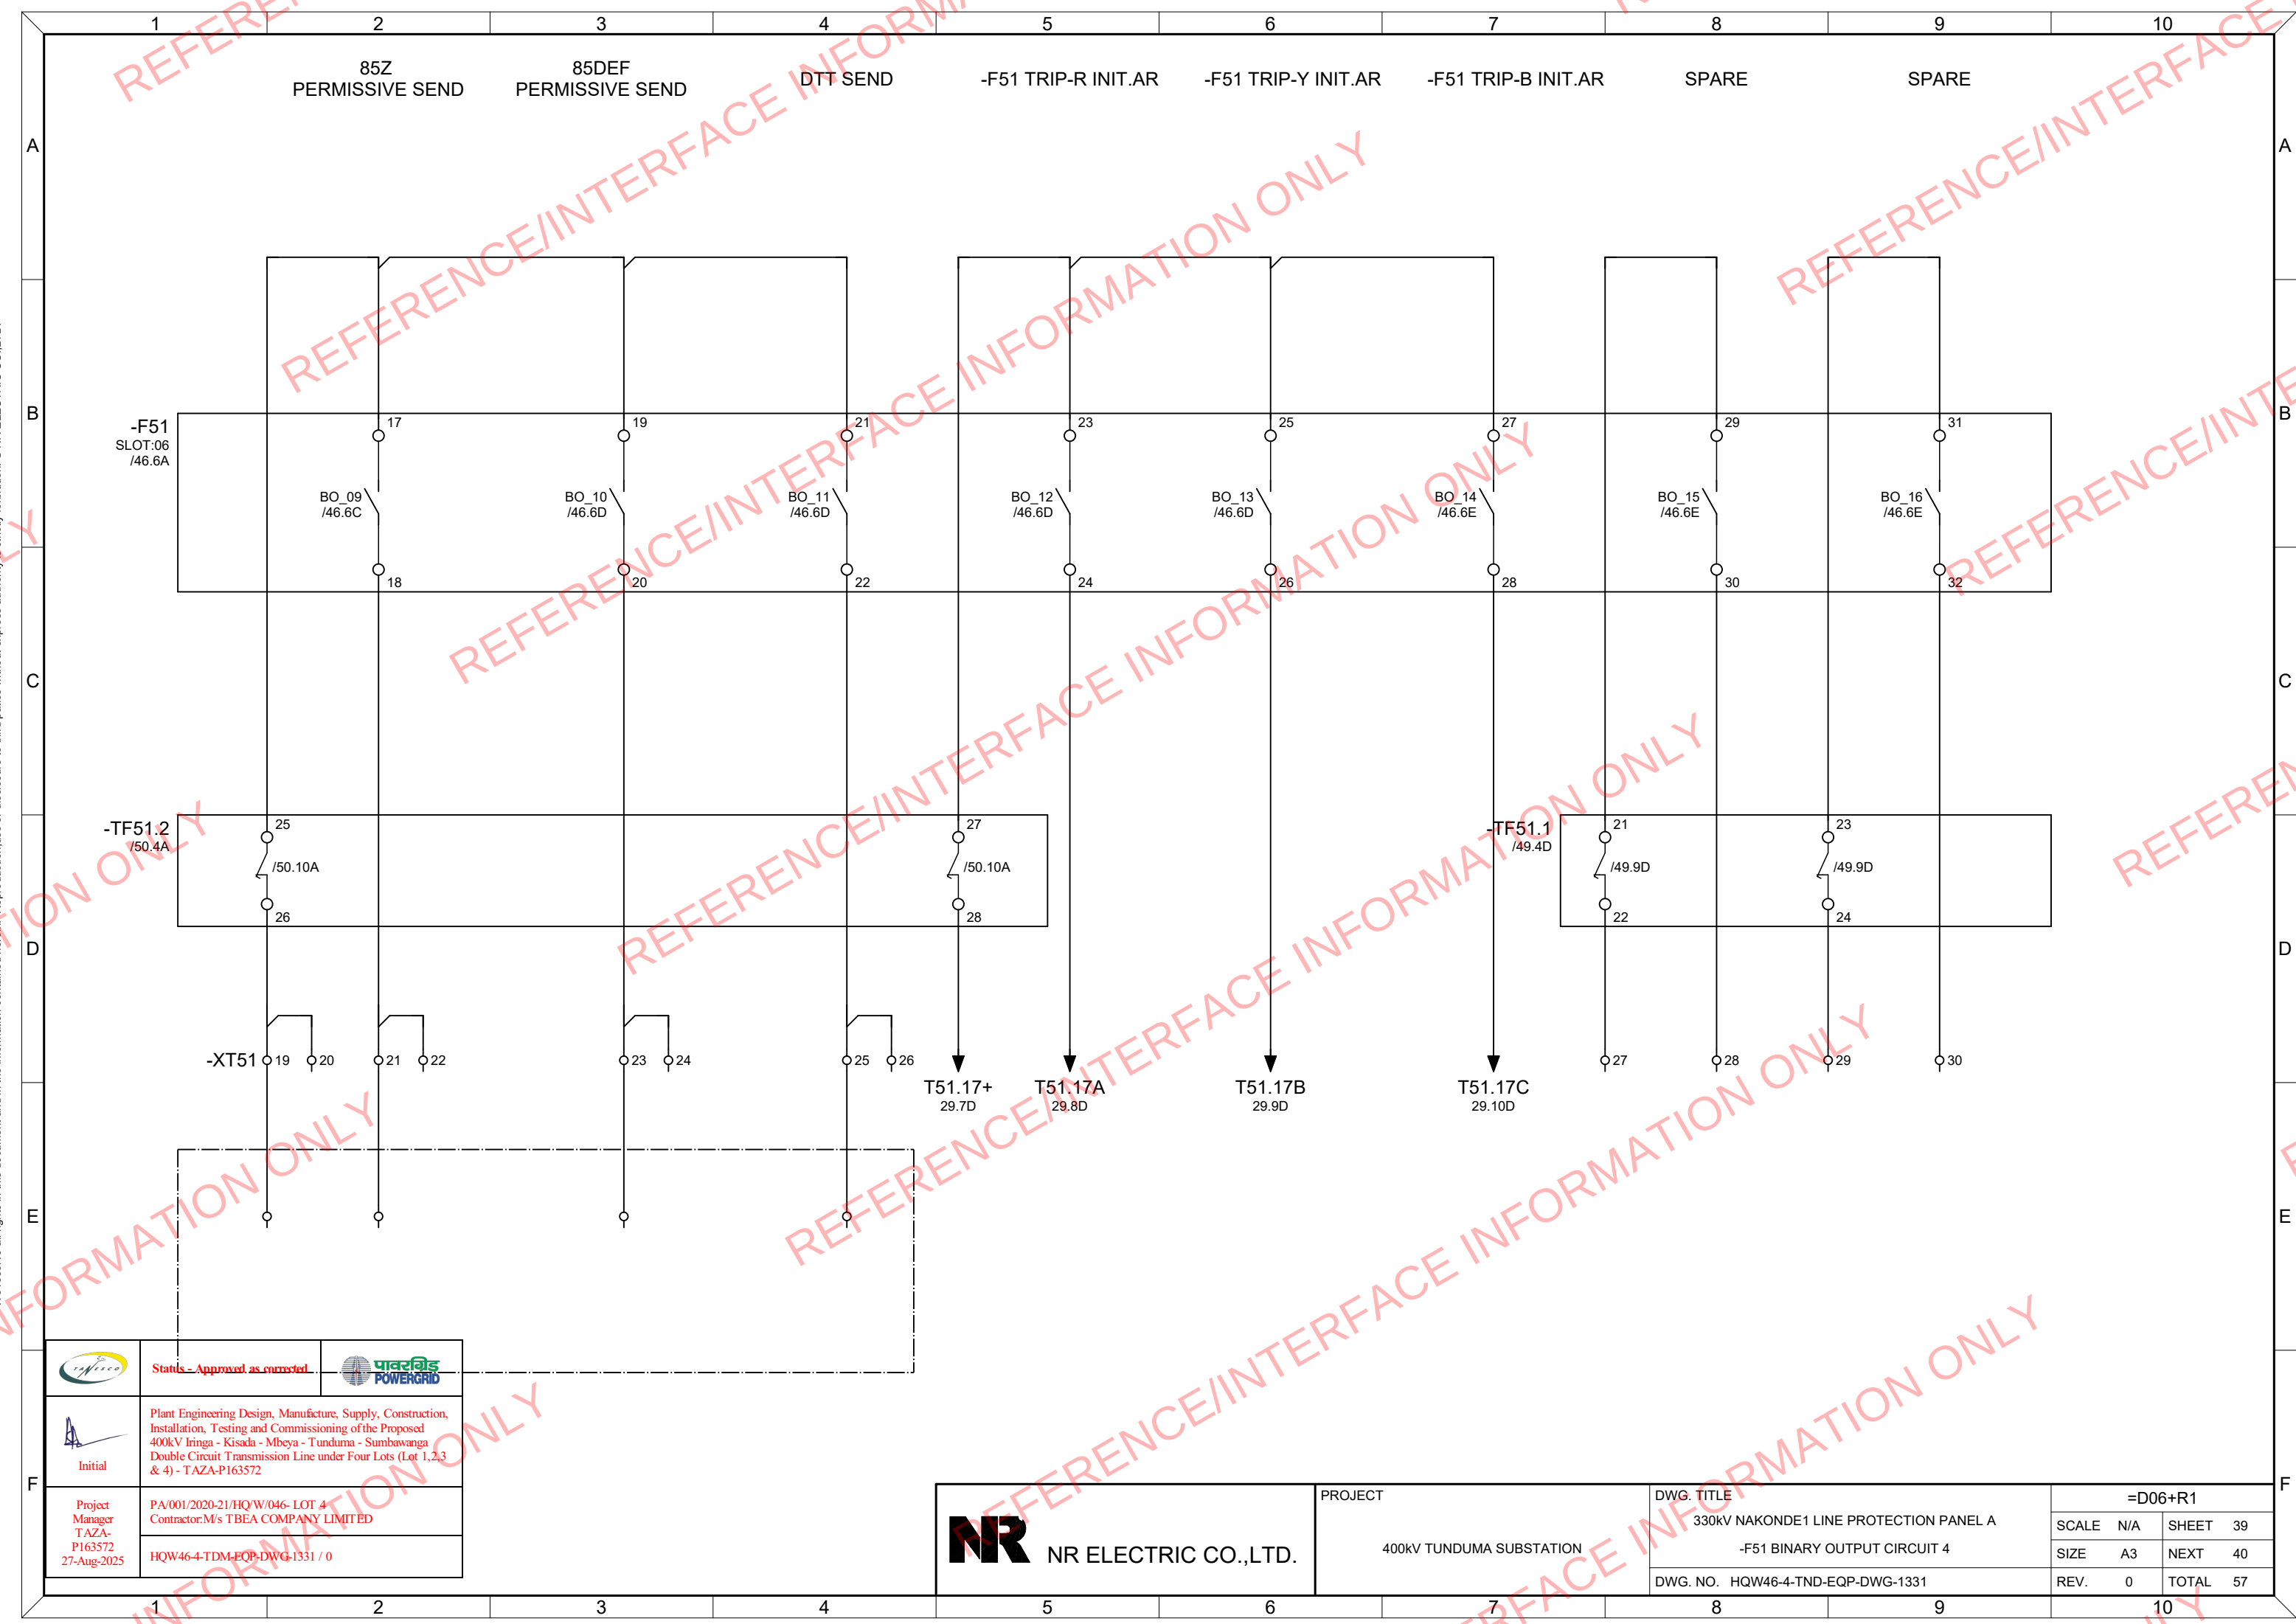


	Status - Approved as corrected	
	Plant Engineering Design, Manufacture, Supply, Construction, Installation, Testing and Commissioning of the Proposed 400kV Iringa - Kisada - Mbeya - Tunduma - Sumbawanga Double Circuit Transmission Line under Four Lots (Lot 1,2,3 & 4) - TAZA-P163572	
	Project Manager TAZA-P163572 27-Aug-2025	
PA/001/2020-21/HQ'W/046- LOT 4 Contractor:M/s TBEA COMPANY LIMITED		
HQW46-4-TDM-EQP-DWG-1331 / 0		

NR ELECTRIC CO.,LTD.	PROJECT 400KV TUNDUMA SUBSTATION	DWG. TITLE 330KV NAKONDE1 LINE PROTECTION PANEL A -F51 BINARY OUTPUT CIRCUIT 4	=D06+R1	
		DWG. NO. HQW46-4-TND-EQP-DWG-1331	SCALE N/A	SHEET 39
			SIZE A3	NEXT 40
		REV. 0	TOTAL 57	

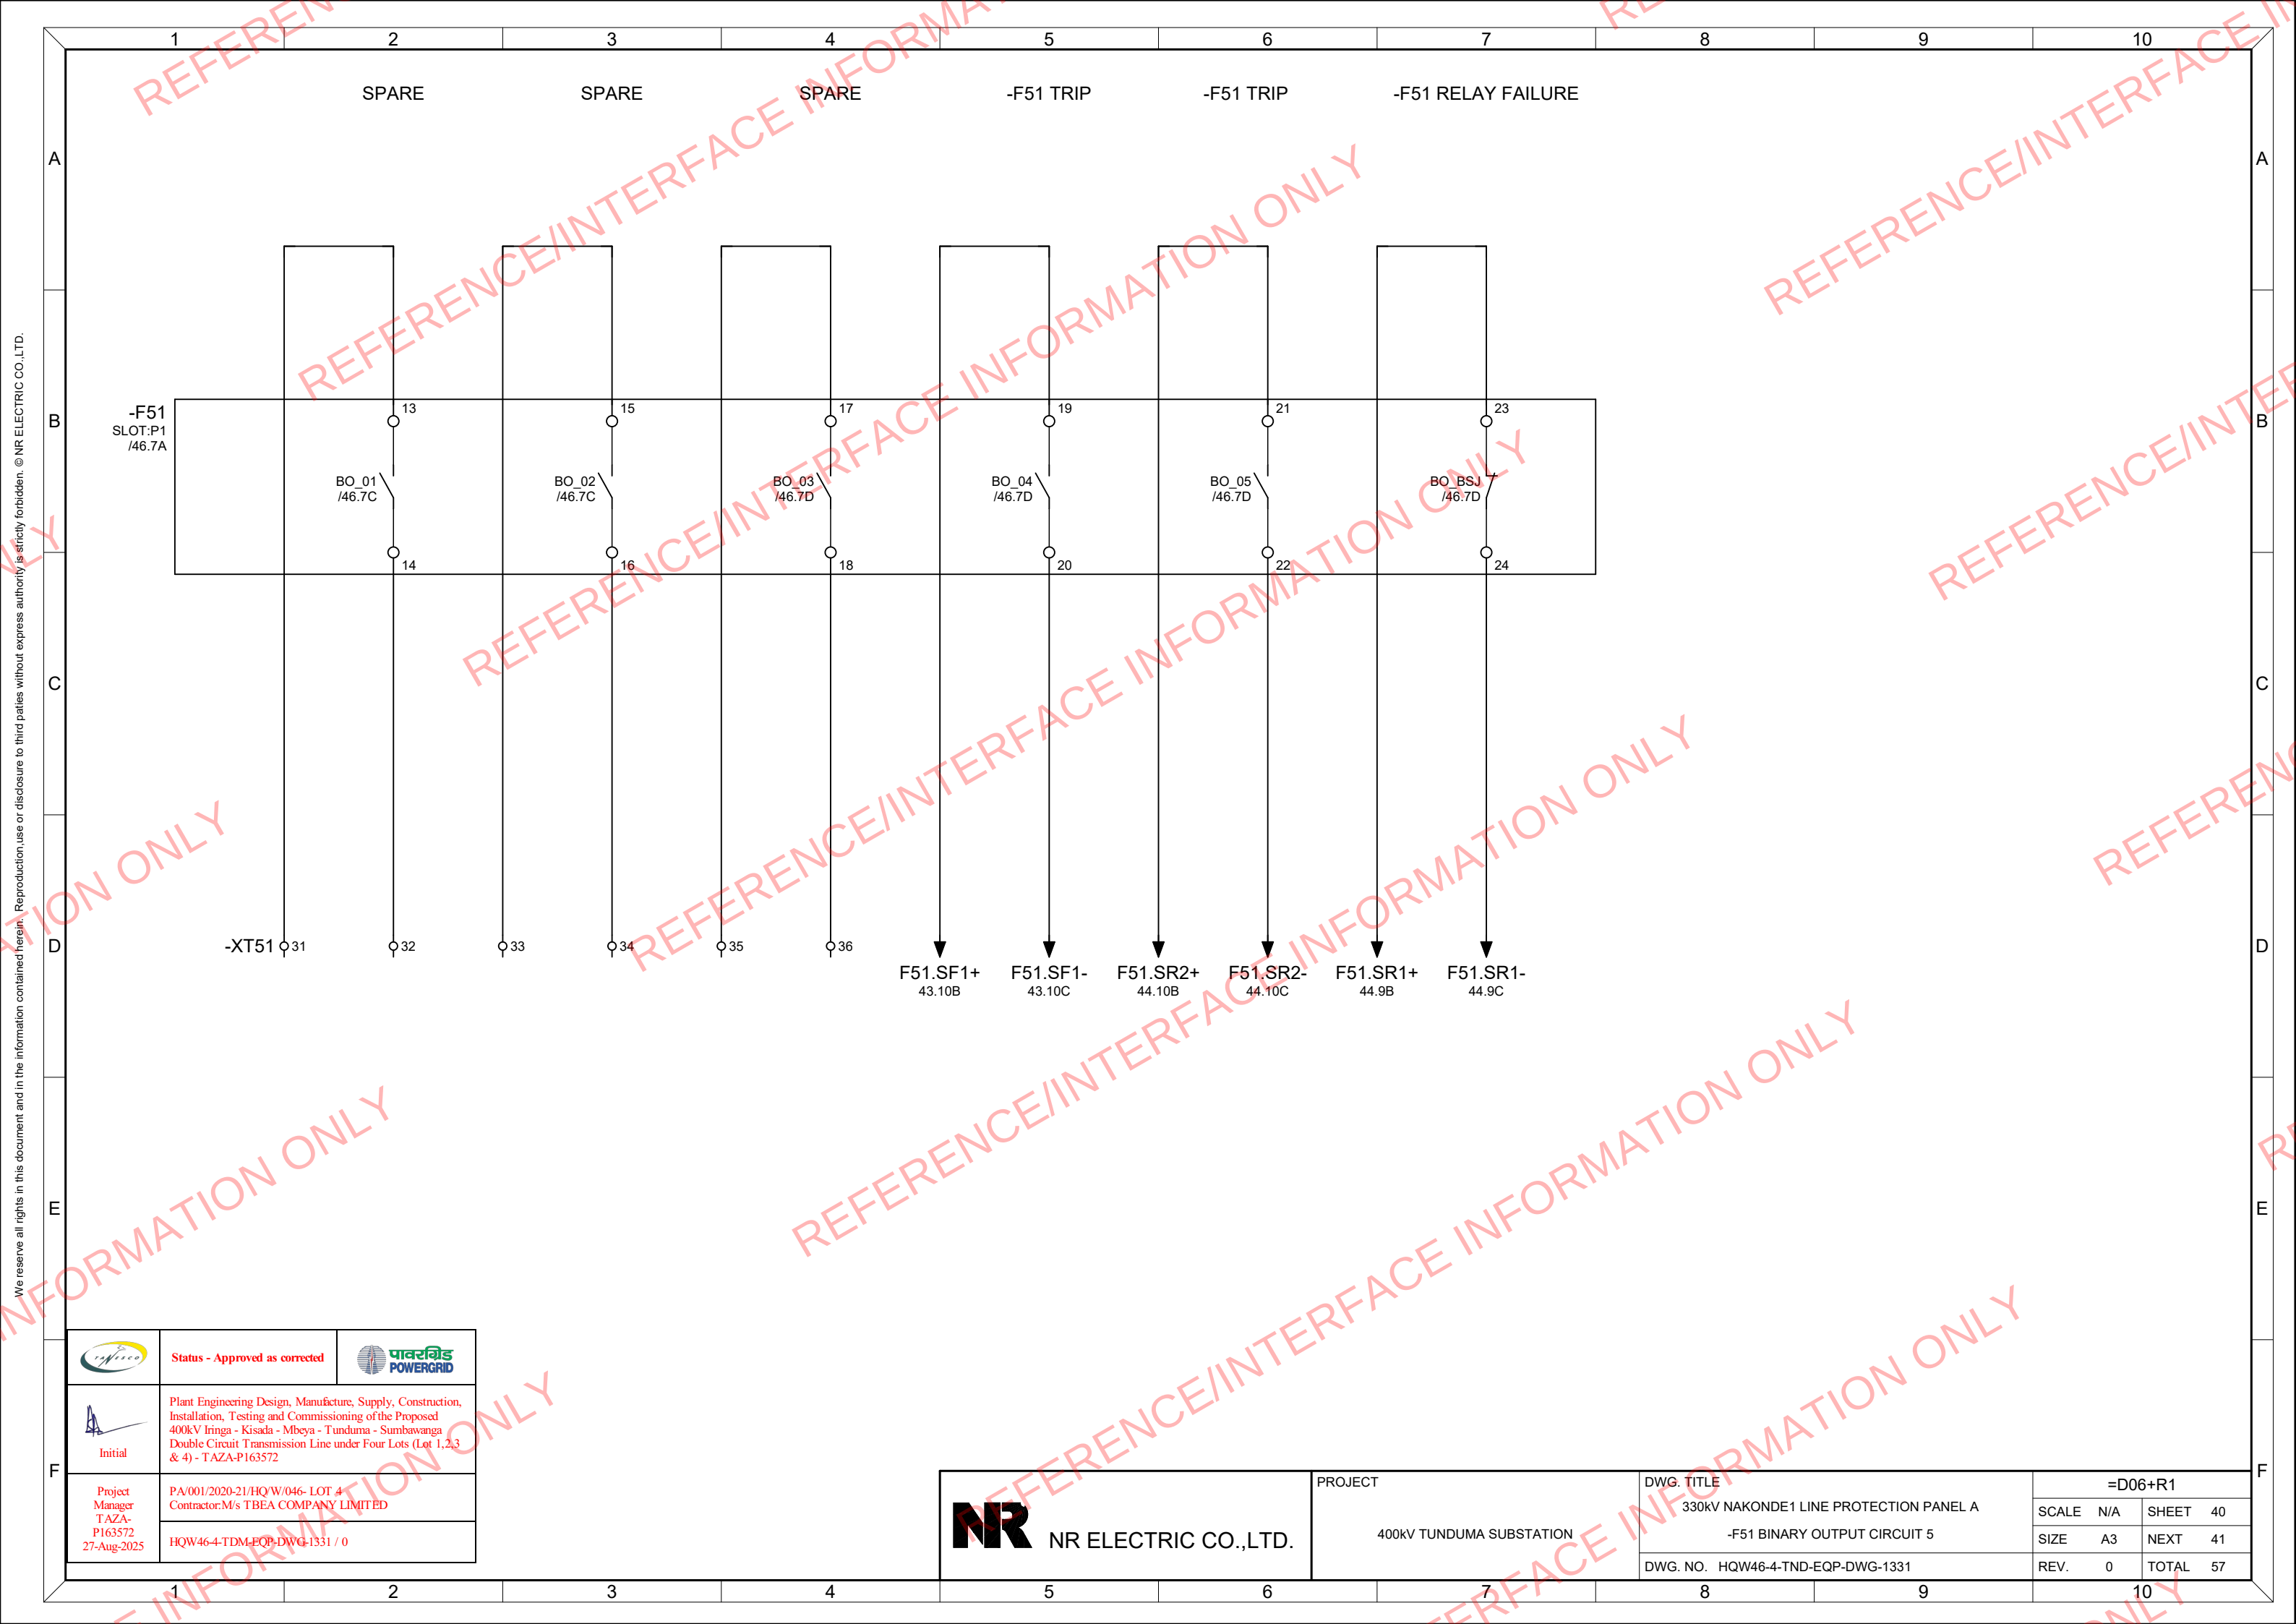

	Status - Approved as corrected	
	Plant Engineering Design, Manufacture, Supply, Construction, Installation, Testing and Commissioning of the Proposed 400kV Iringa - Kisada - Mbeya - Tunduma - Sumbawanga Double Circuit Transmission Line under Four Lots (Lot 1,2,3 & 4) - TAZA-P163572	
Project Manager TAZA-P163572 27-Aug-2025	PA/001/2020-21/HQ'W/046- LOT 4 Contractor:M/s TBEA COMPANY LIMITED	
	HQW46-4-TDM-EQP-DWG-1331 / 0	


 NR ELECTRIC CO.,LTD.	PROJECT 400KV TUNDUMA SUBSTATION	DWG. TITLE 330KV NAKONDE1 LINE PROTECTION PANEL A -F51 BINARY OUTPUT CIRCUIT 5	=D06+R1			
			SCALE	N/A	SHEET	40
			SIZE	A3	NEXT	41
		DWG. NO.	HQW46-4-TND-EQP-DWG-1331	REV.	0	TOTAL

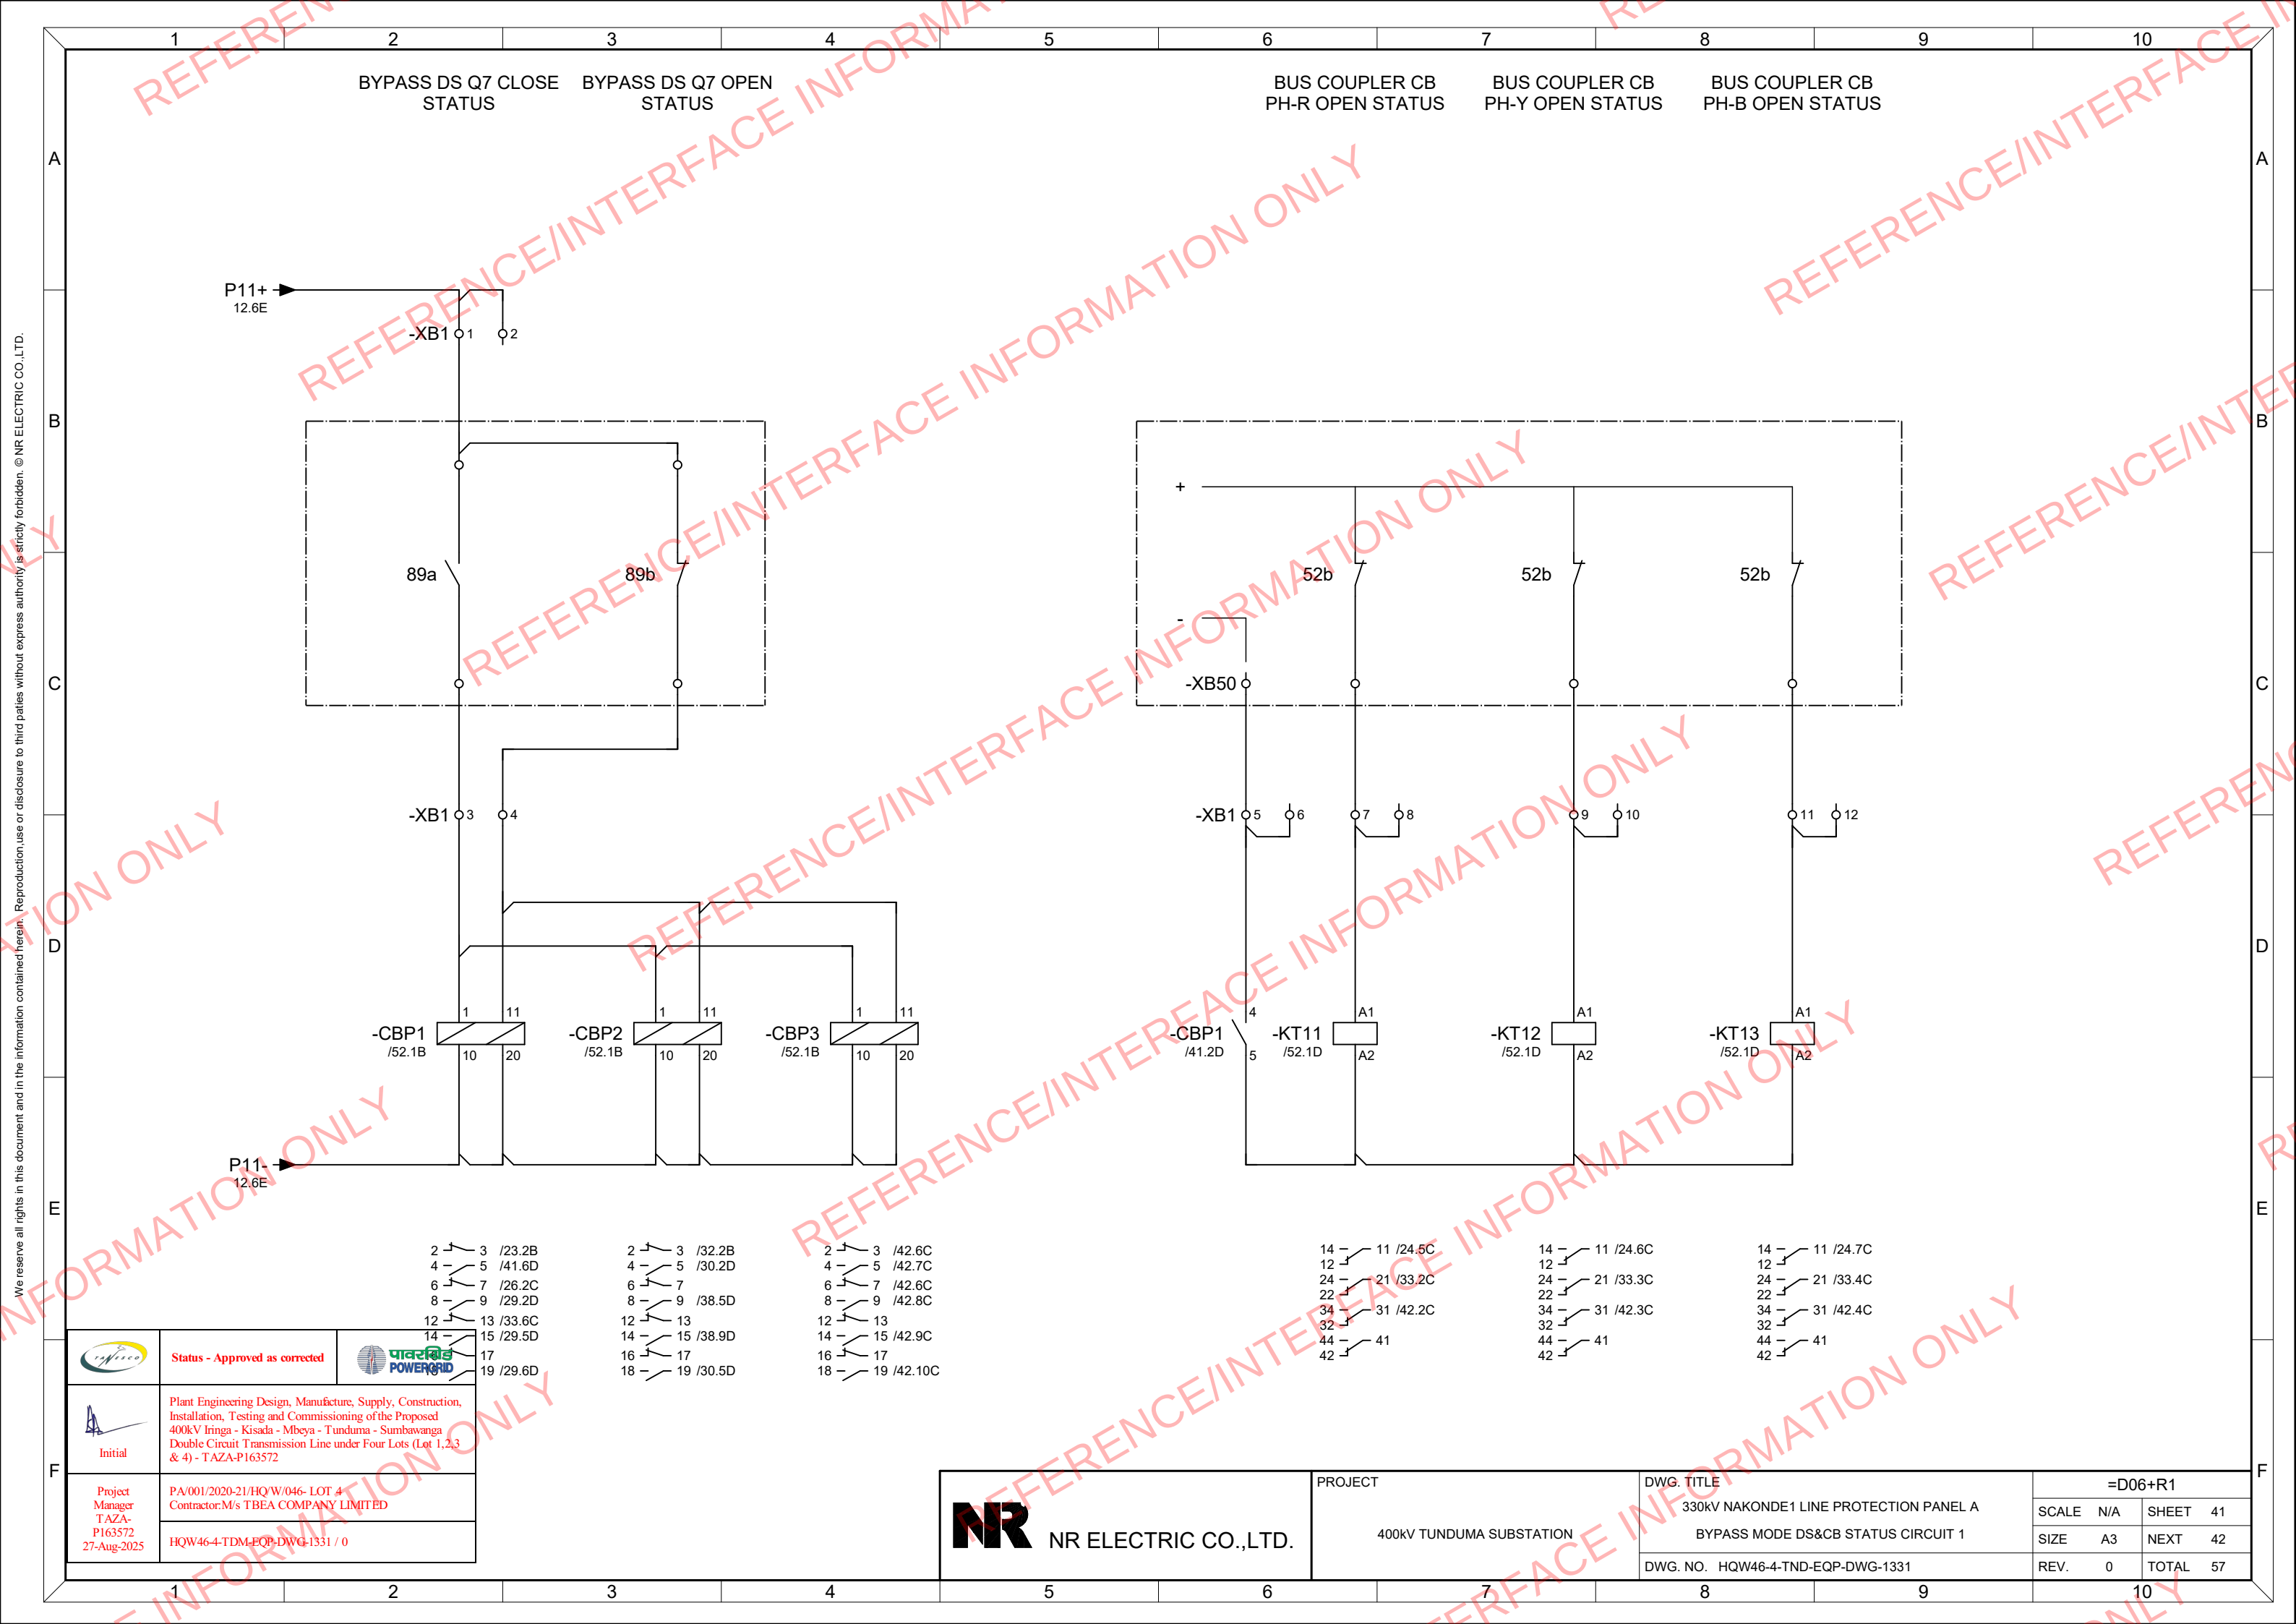

	Status - Approved as corrected	
	Plant Engineering Design, Manufacture, Supply, Construction, Installation, Testing and Commissioning of the Proposed 400kV Iringa - Kisada - Mbeya - Tunduma - Sumbawanga Double Circuit Transmission Line under Four Lots (Lot 1, 2, 3 & 4) - TAZA-P163572	
Project Manager T AZA- P163572 27-Aug-2025	PA/001/2020-21/HQ/W/046- LOT 4 Contractor:M/s TBEA COMPANY LIMITED	
	HQW46-4-TDM-EQP-DWG-1331 / 0	


 NR ELECTRIC CO.,LTD.	PROJECT 400KV TUNDUMA SUBSTATION	DWG. TITLE	=D06+R1			
		330KV NAKONDE1 LINE PROTECTION PANEL A	SCALE	N/A	SHEET	41
		BYPASS MODE DS&CB STATUS CIRCUIT 1	SIZE	A3	NEXT	42
		DWG. NO. HQW46-4-TND-EQP-DWG-1331	REV.	0	TOTAL	57

We reserve all rights in this document and in the information contained herein. Reproduction, use or disclosure to third parties without express authority is strictly forbidden. © NR ELECTRIC CO.,LTD.

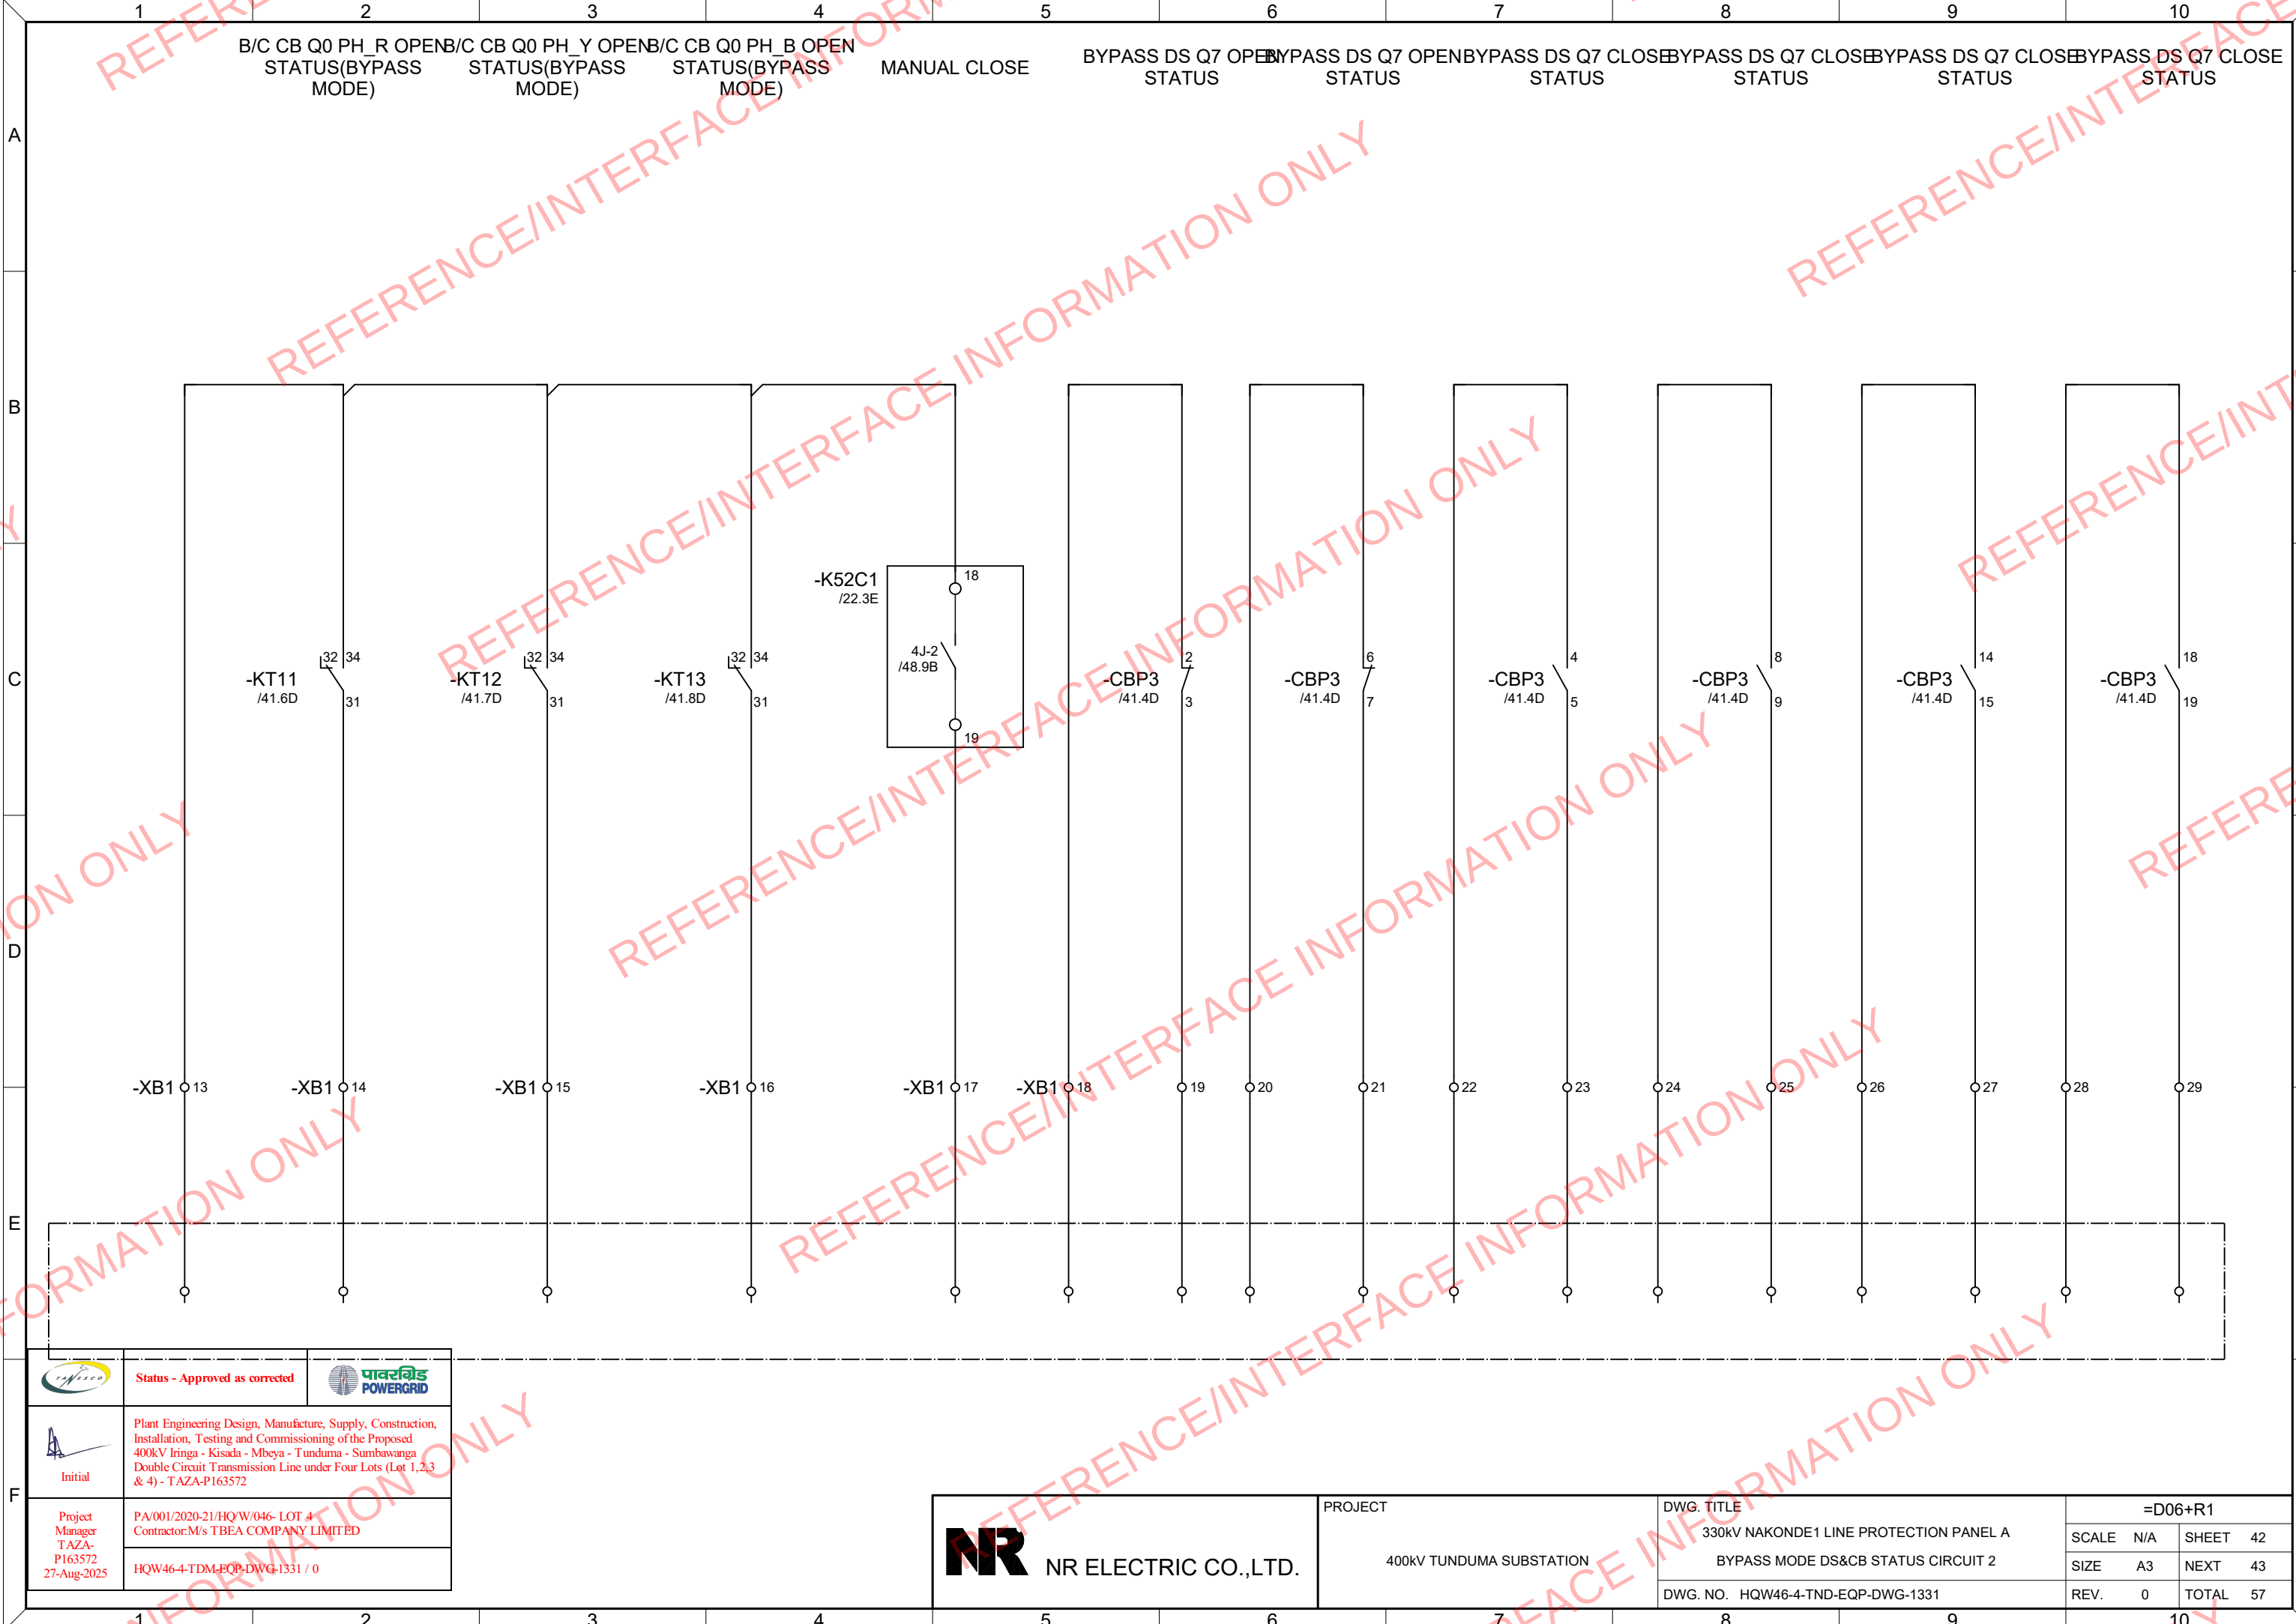


	Status - Approved as corrected	
	Plant Engineering Design, Manufacture, Supply, Construction, Installation, Testing and Commissioning of the Proposed 400kV Iringa - Kisada - Mbeya - Tunduma - Sumbawanga Double Circuit Transmission Line under Four Lots (Lot 1,2,3 & 4) - TAZA-P163572	
Project Manager T AZA- P163572 27-Aug-2025	PA/001/2020-21/HQ'W/046- LOT 4 Contractor:M/s TBEA COMPANY LIMITED	
	HQW46-4-TDM-EQP-DWG-1331 / 0	

 NR ELECTRIC CO.,LTD.	PROJECT 400kV TUNDUMA SUBSTATION	DWG. TITLE	=D06+R1			
		330kV NAKONDE1 LINE PROTECTION PANEL A BYPASS MODE DS&CB STATUS CIRCUIT 2	SCALE	N/A	SHEET	42
			SIZE	A3	NEXT	43
			DWG. NO. HQW46-4-TND-EQP-DWG-1331	REV.	0	TOTAL

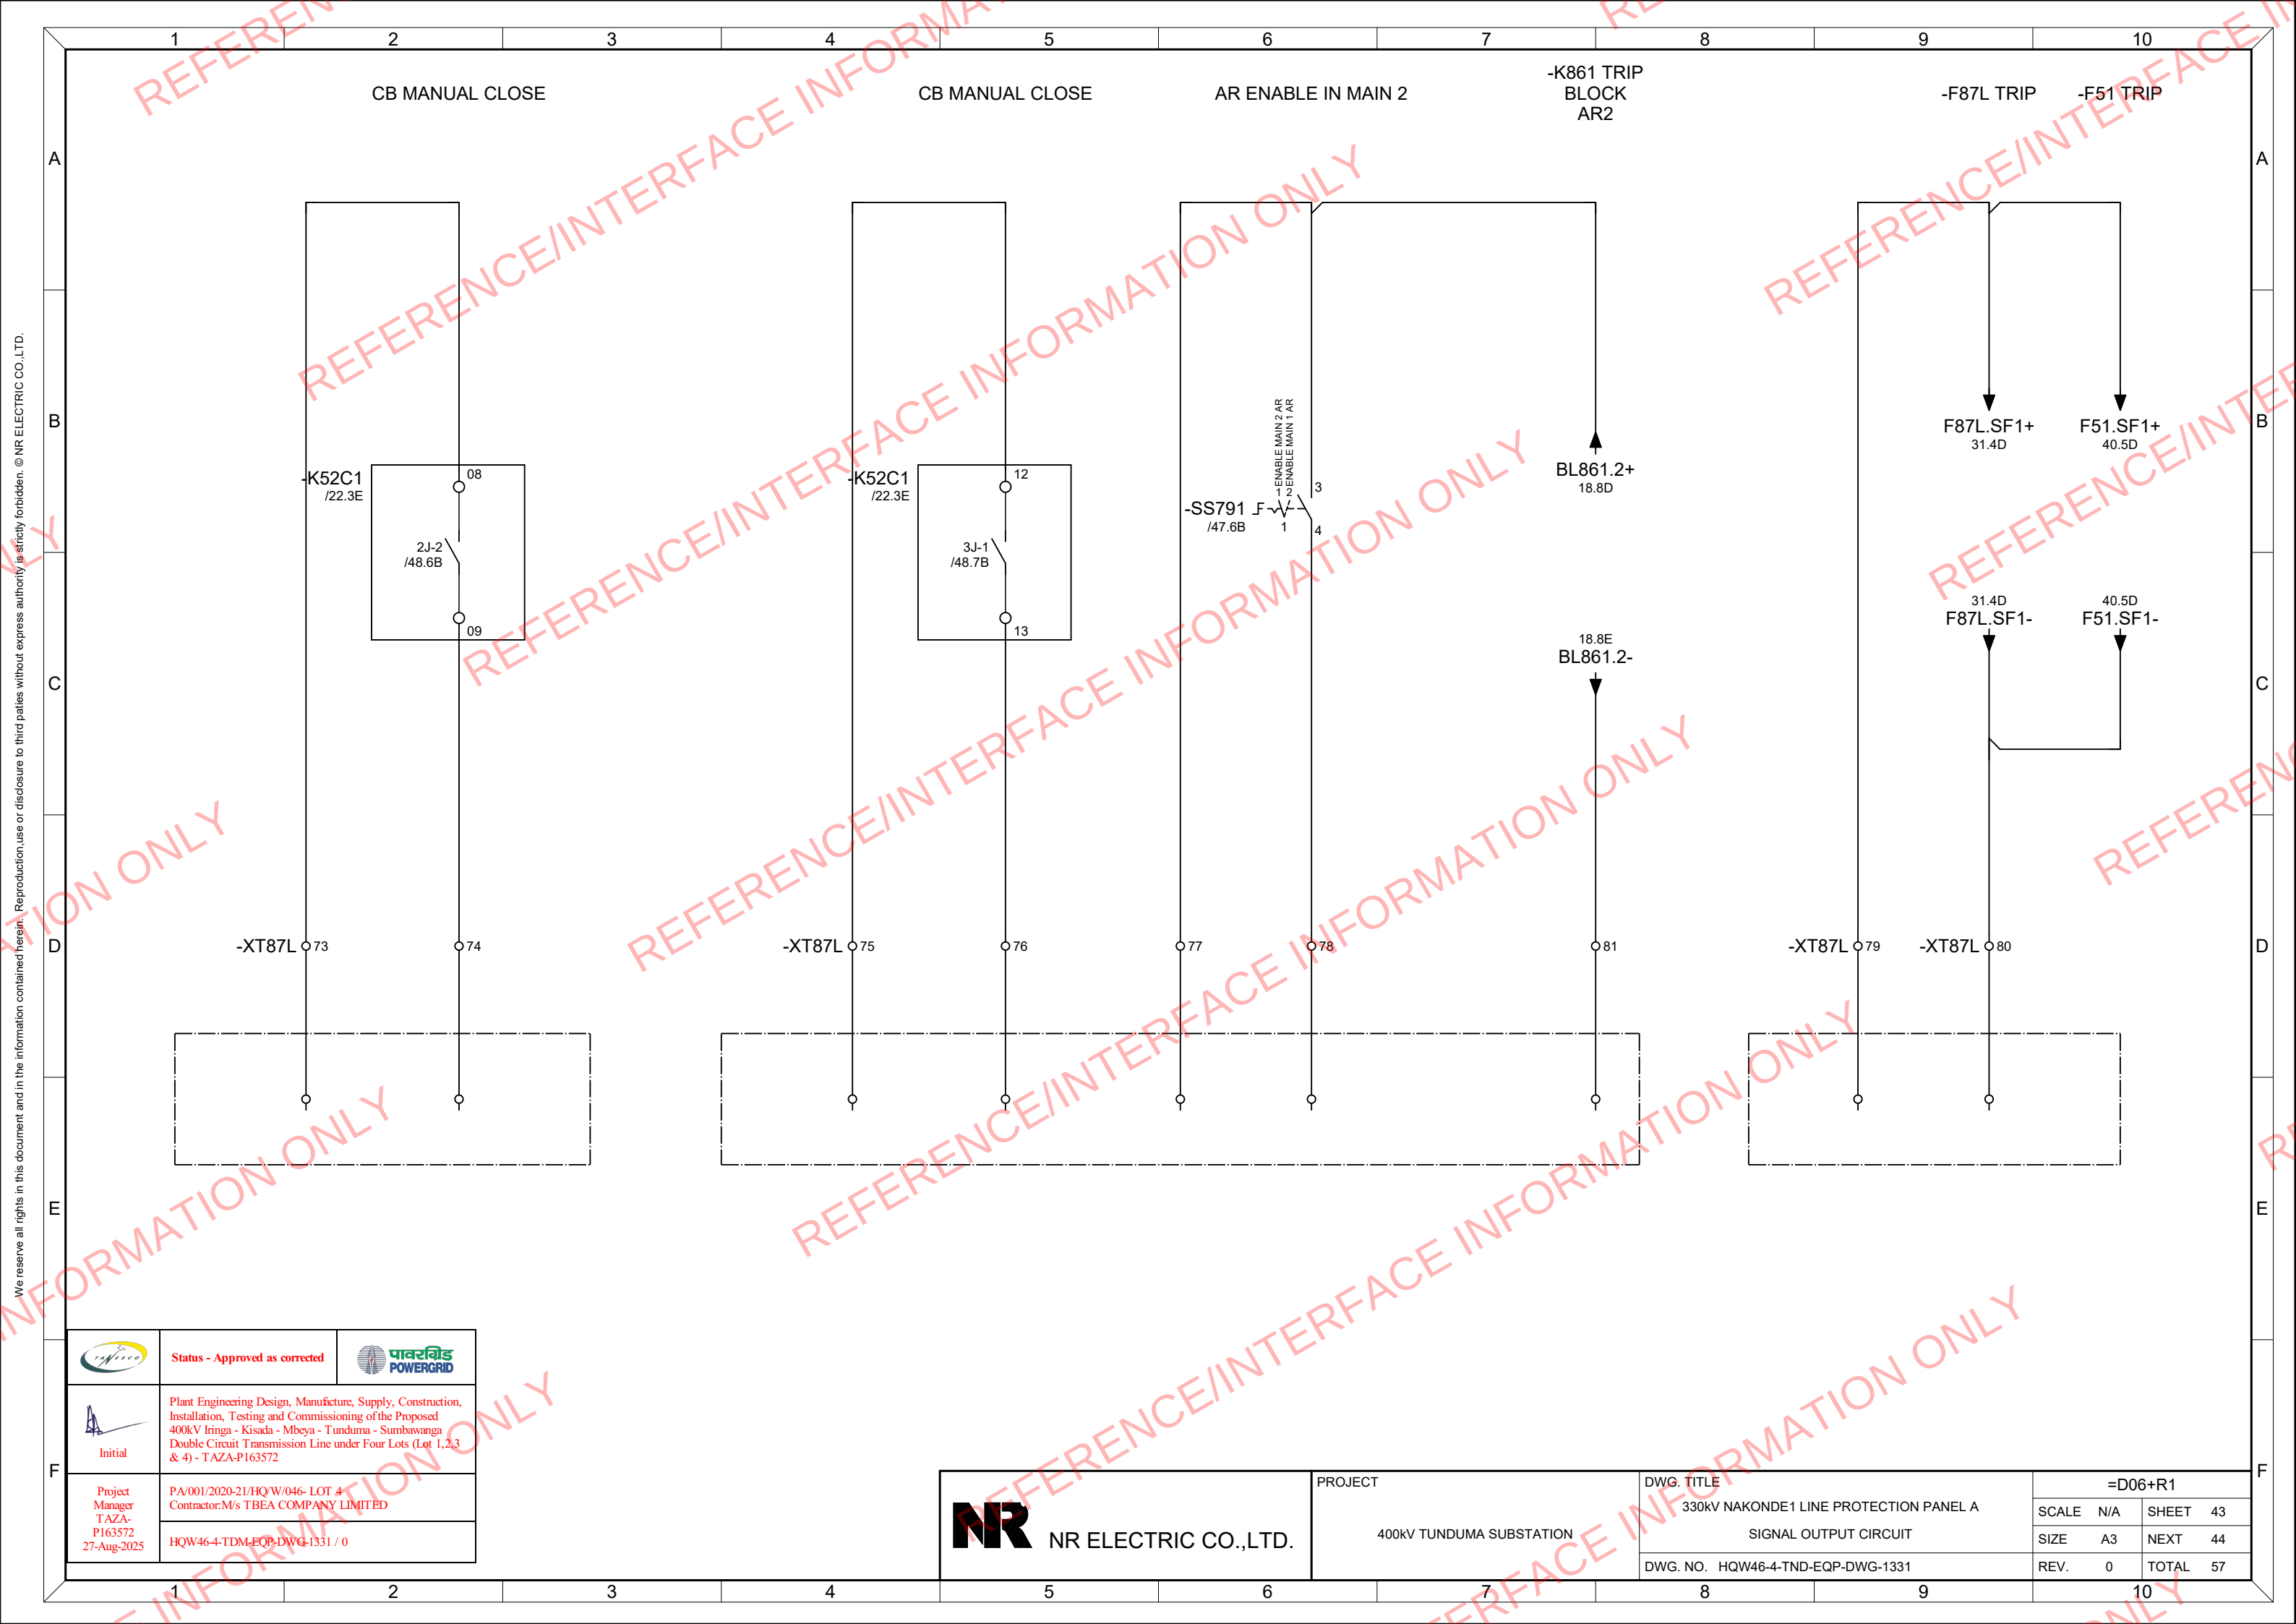

	Status - Approved as corrected	
Initial	Plant Engineering Design, Manufacture, Supply, Construction, Installation, Testing and Commissioning of the Proposed 400kV Iringa - Kisada - Mbeya - Tunduma - Sumbawanga Double Circuit Transmission Line under Four Lots (Lot 1,2,3 & 4) - TAZA-P163572	
Project Manager T AZA- P163572 27-Aug-2025	PA/001/2020-21/HQ'W/046- LOT 4 Contractor:M/s TBEA COMPANY LIMITED	
	HQW46-4-TDM-EQP-DWG-1331 / 0	


 NR ELECTRIC CO.,LTD.	PROJECT 400KV TUNDUMA SUBSTATION	DWG. TITLE 330KV NAKONDE1 LINE PROTECTION PANEL A SIGNAL OUTPUT CIRCUIT	=D06+R1			
			SCALE	N/A	SHEET	43
			SIZE	A3	NEXT	44
		DWG. NO. HQW46-4-TND-EQP-DWG-1331	REV.	0	TOTAL	57

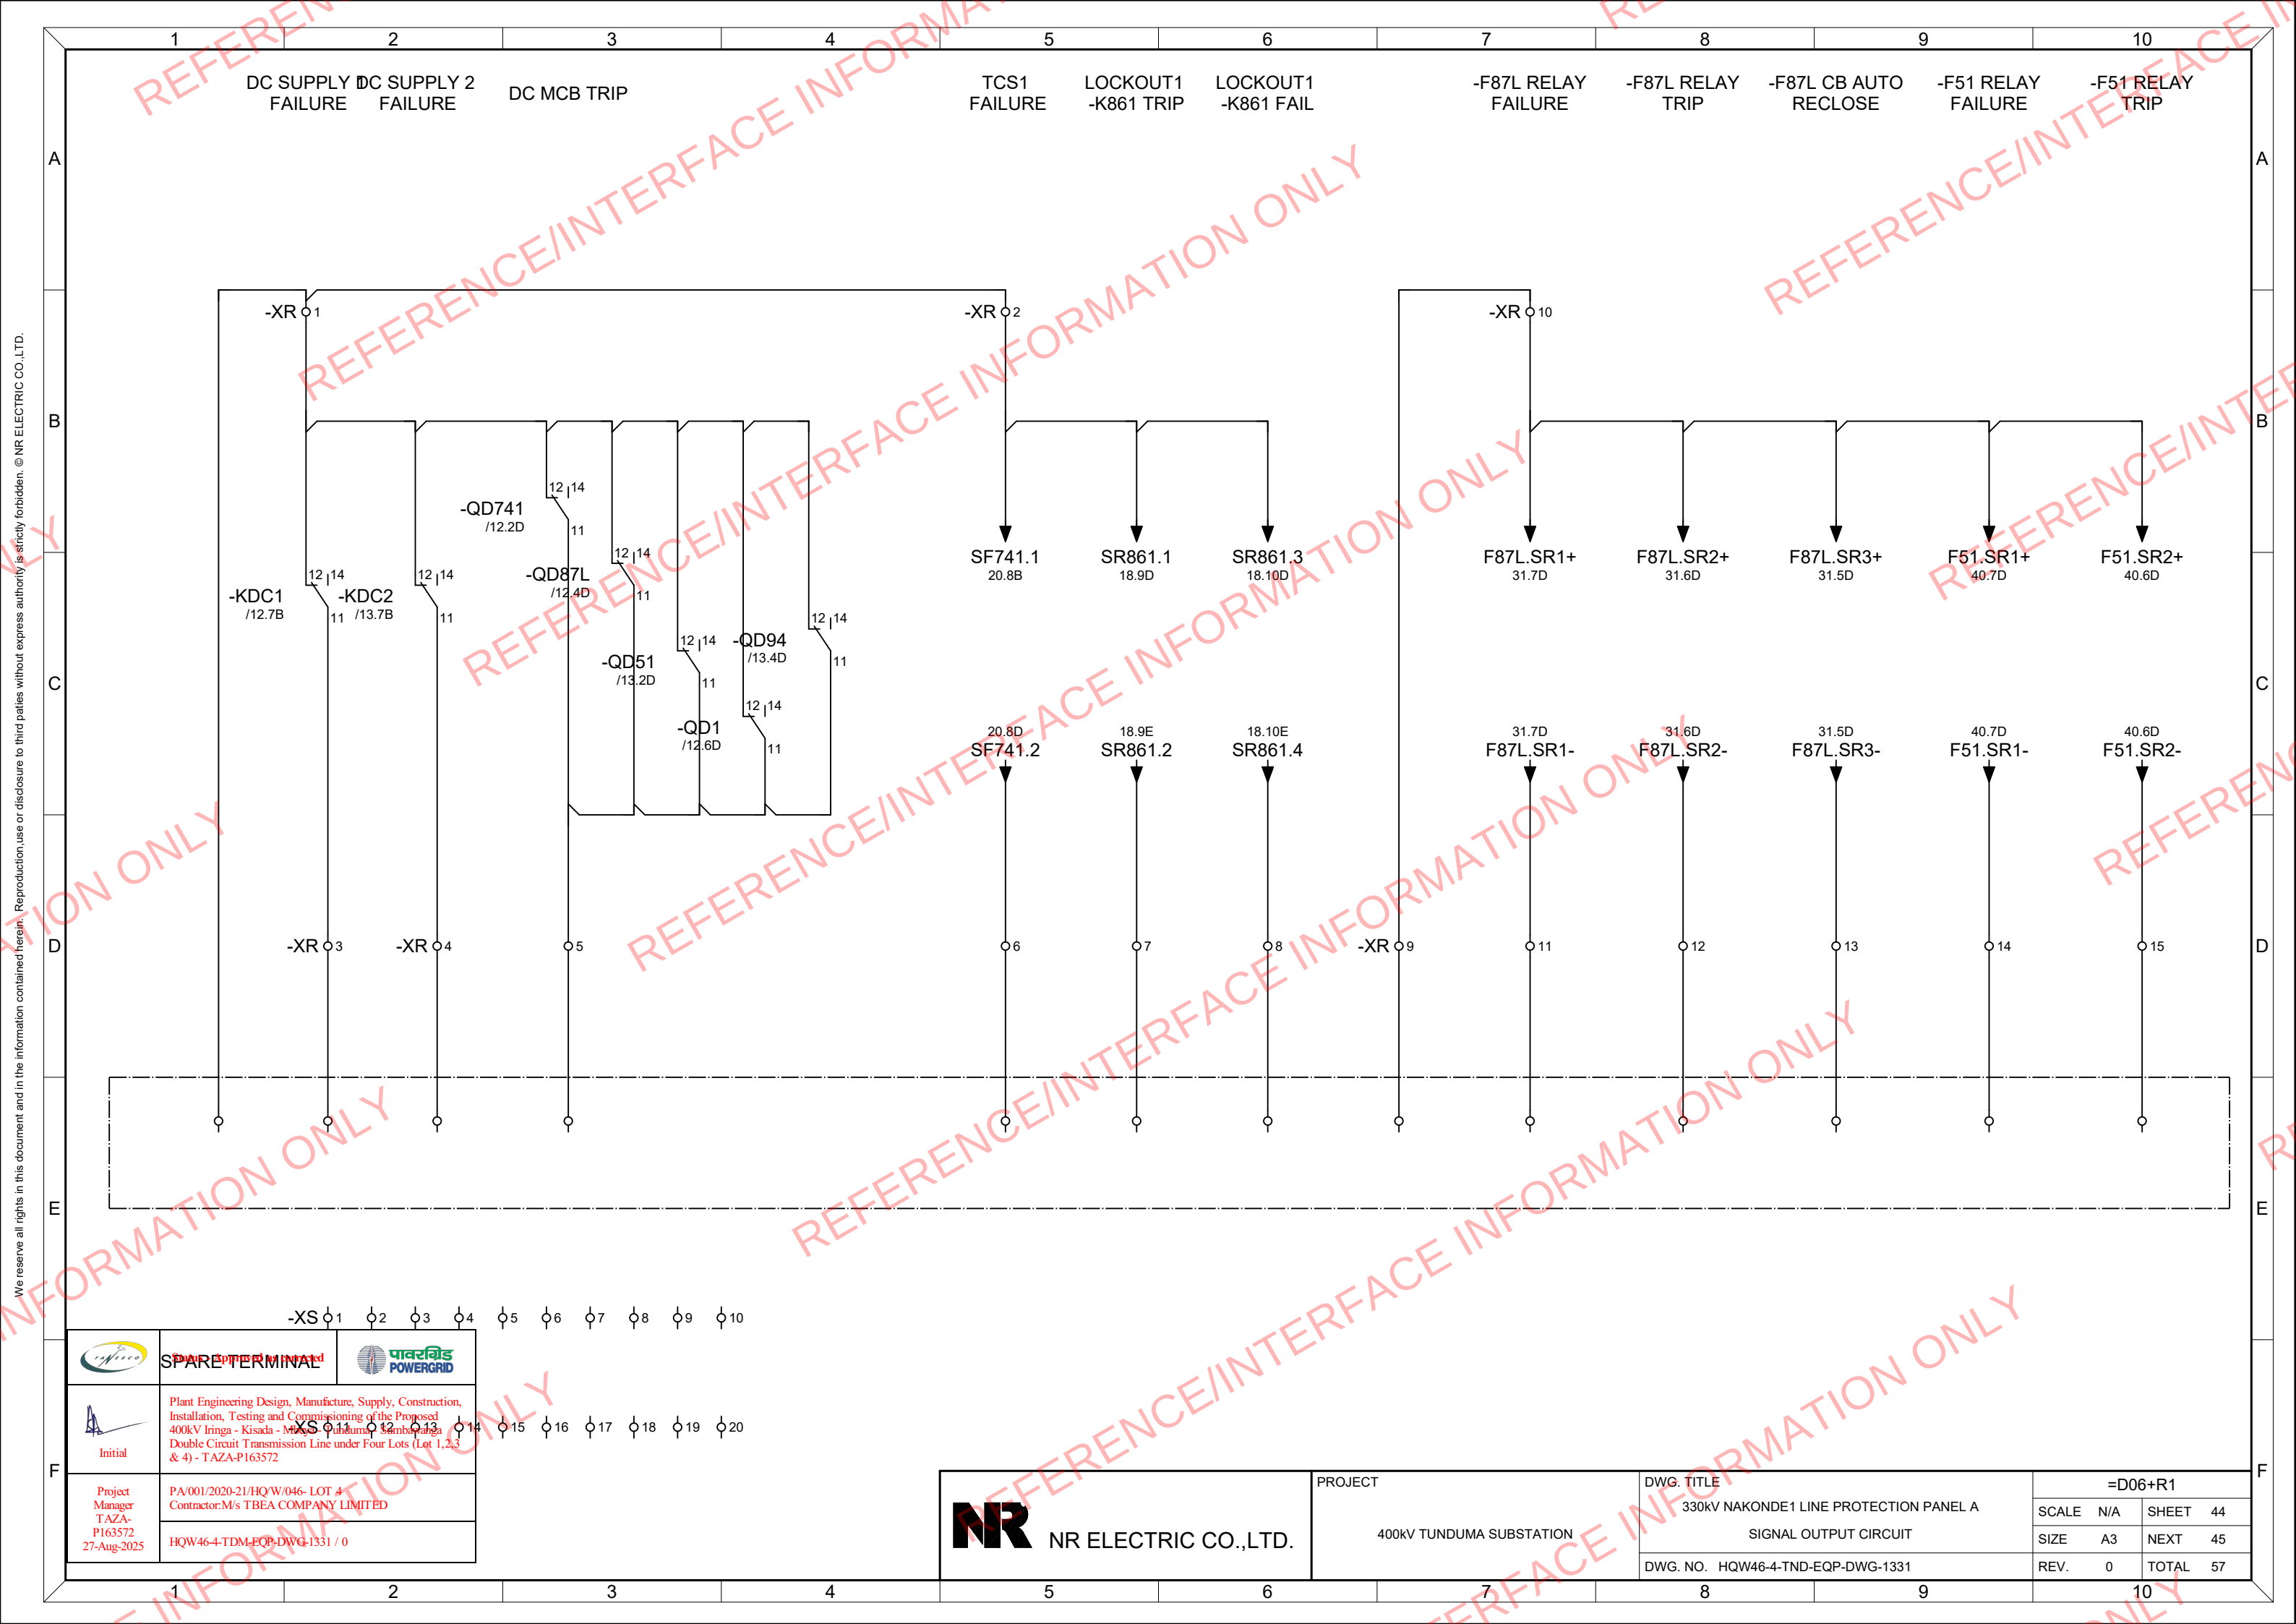


We reserve all rights in this document and in the information contained herein. Reproduction, use or disclosure to third parties without express authority is strictly forbidden. © NR ELECTRIC CO.,LTD.

	SPARE TERMINAL	
	Plant Engineering Design, Manufacture, Supply, Construction, Installation, Testing and Commissioning of the Proposed 400kV Iringa - Kisada - Mwanza - Tunduma - Sumbawanga Double Circuit Transmission Line under Four Lots (Lot 1,2,3 & 4) - TAZA-P163572	
Project Manager T AZA- P163572 27-Aug-2025	PA/001/2020-21/HQ'W/046- LOT 4 Contractor:M/s TBEA COMPANY LIMITED	
	HQW46-4-TDM-EQP-DWG-1331 / 0	

 NR ELECTRIC CO.,LTD.	PROJECT 400KV TUNDUMA SUBSTATION	DWG. TITLE 330KV NAKONDE1 LINE PROTECTION PANEL A	=D06+R1			
		SIGNAL OUTPUT CIRCUIT	SCALE	N/A	SHEET	44
			SIZE	A3	NEXT	45
		DWG. NO. HQW46-4-TND-EQP-DWG-1331	REV.	0	TOTAL	57

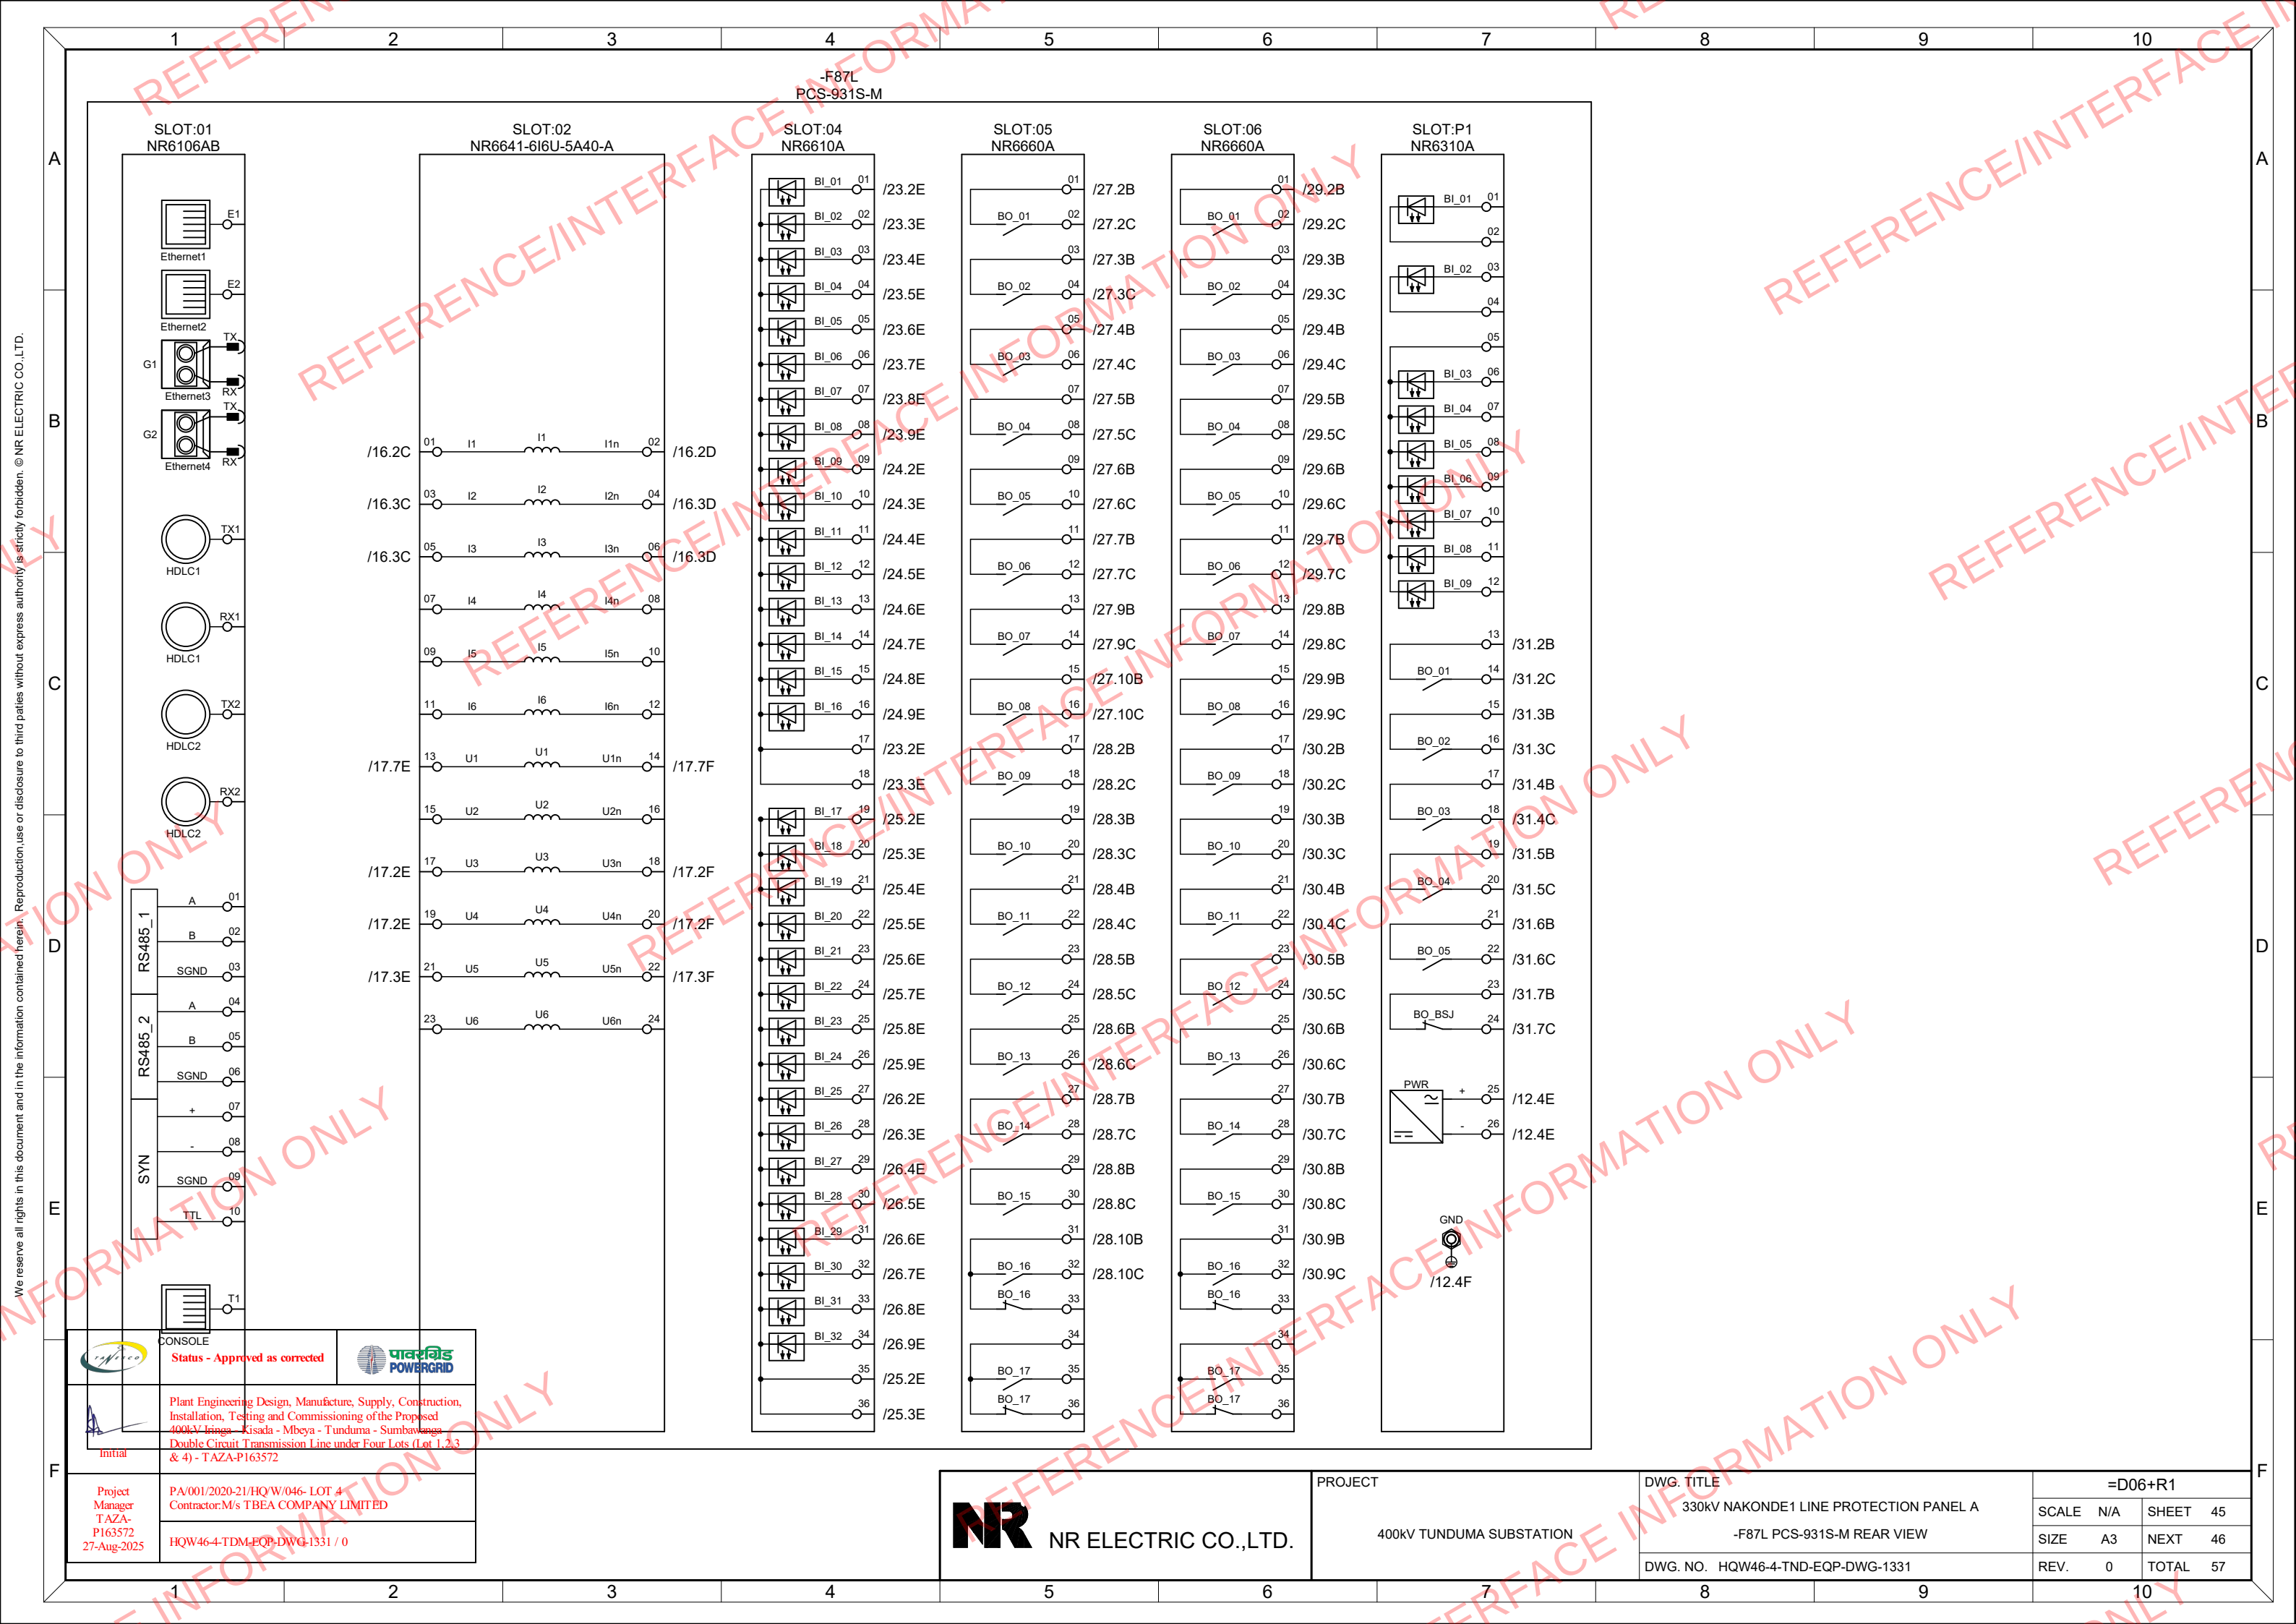

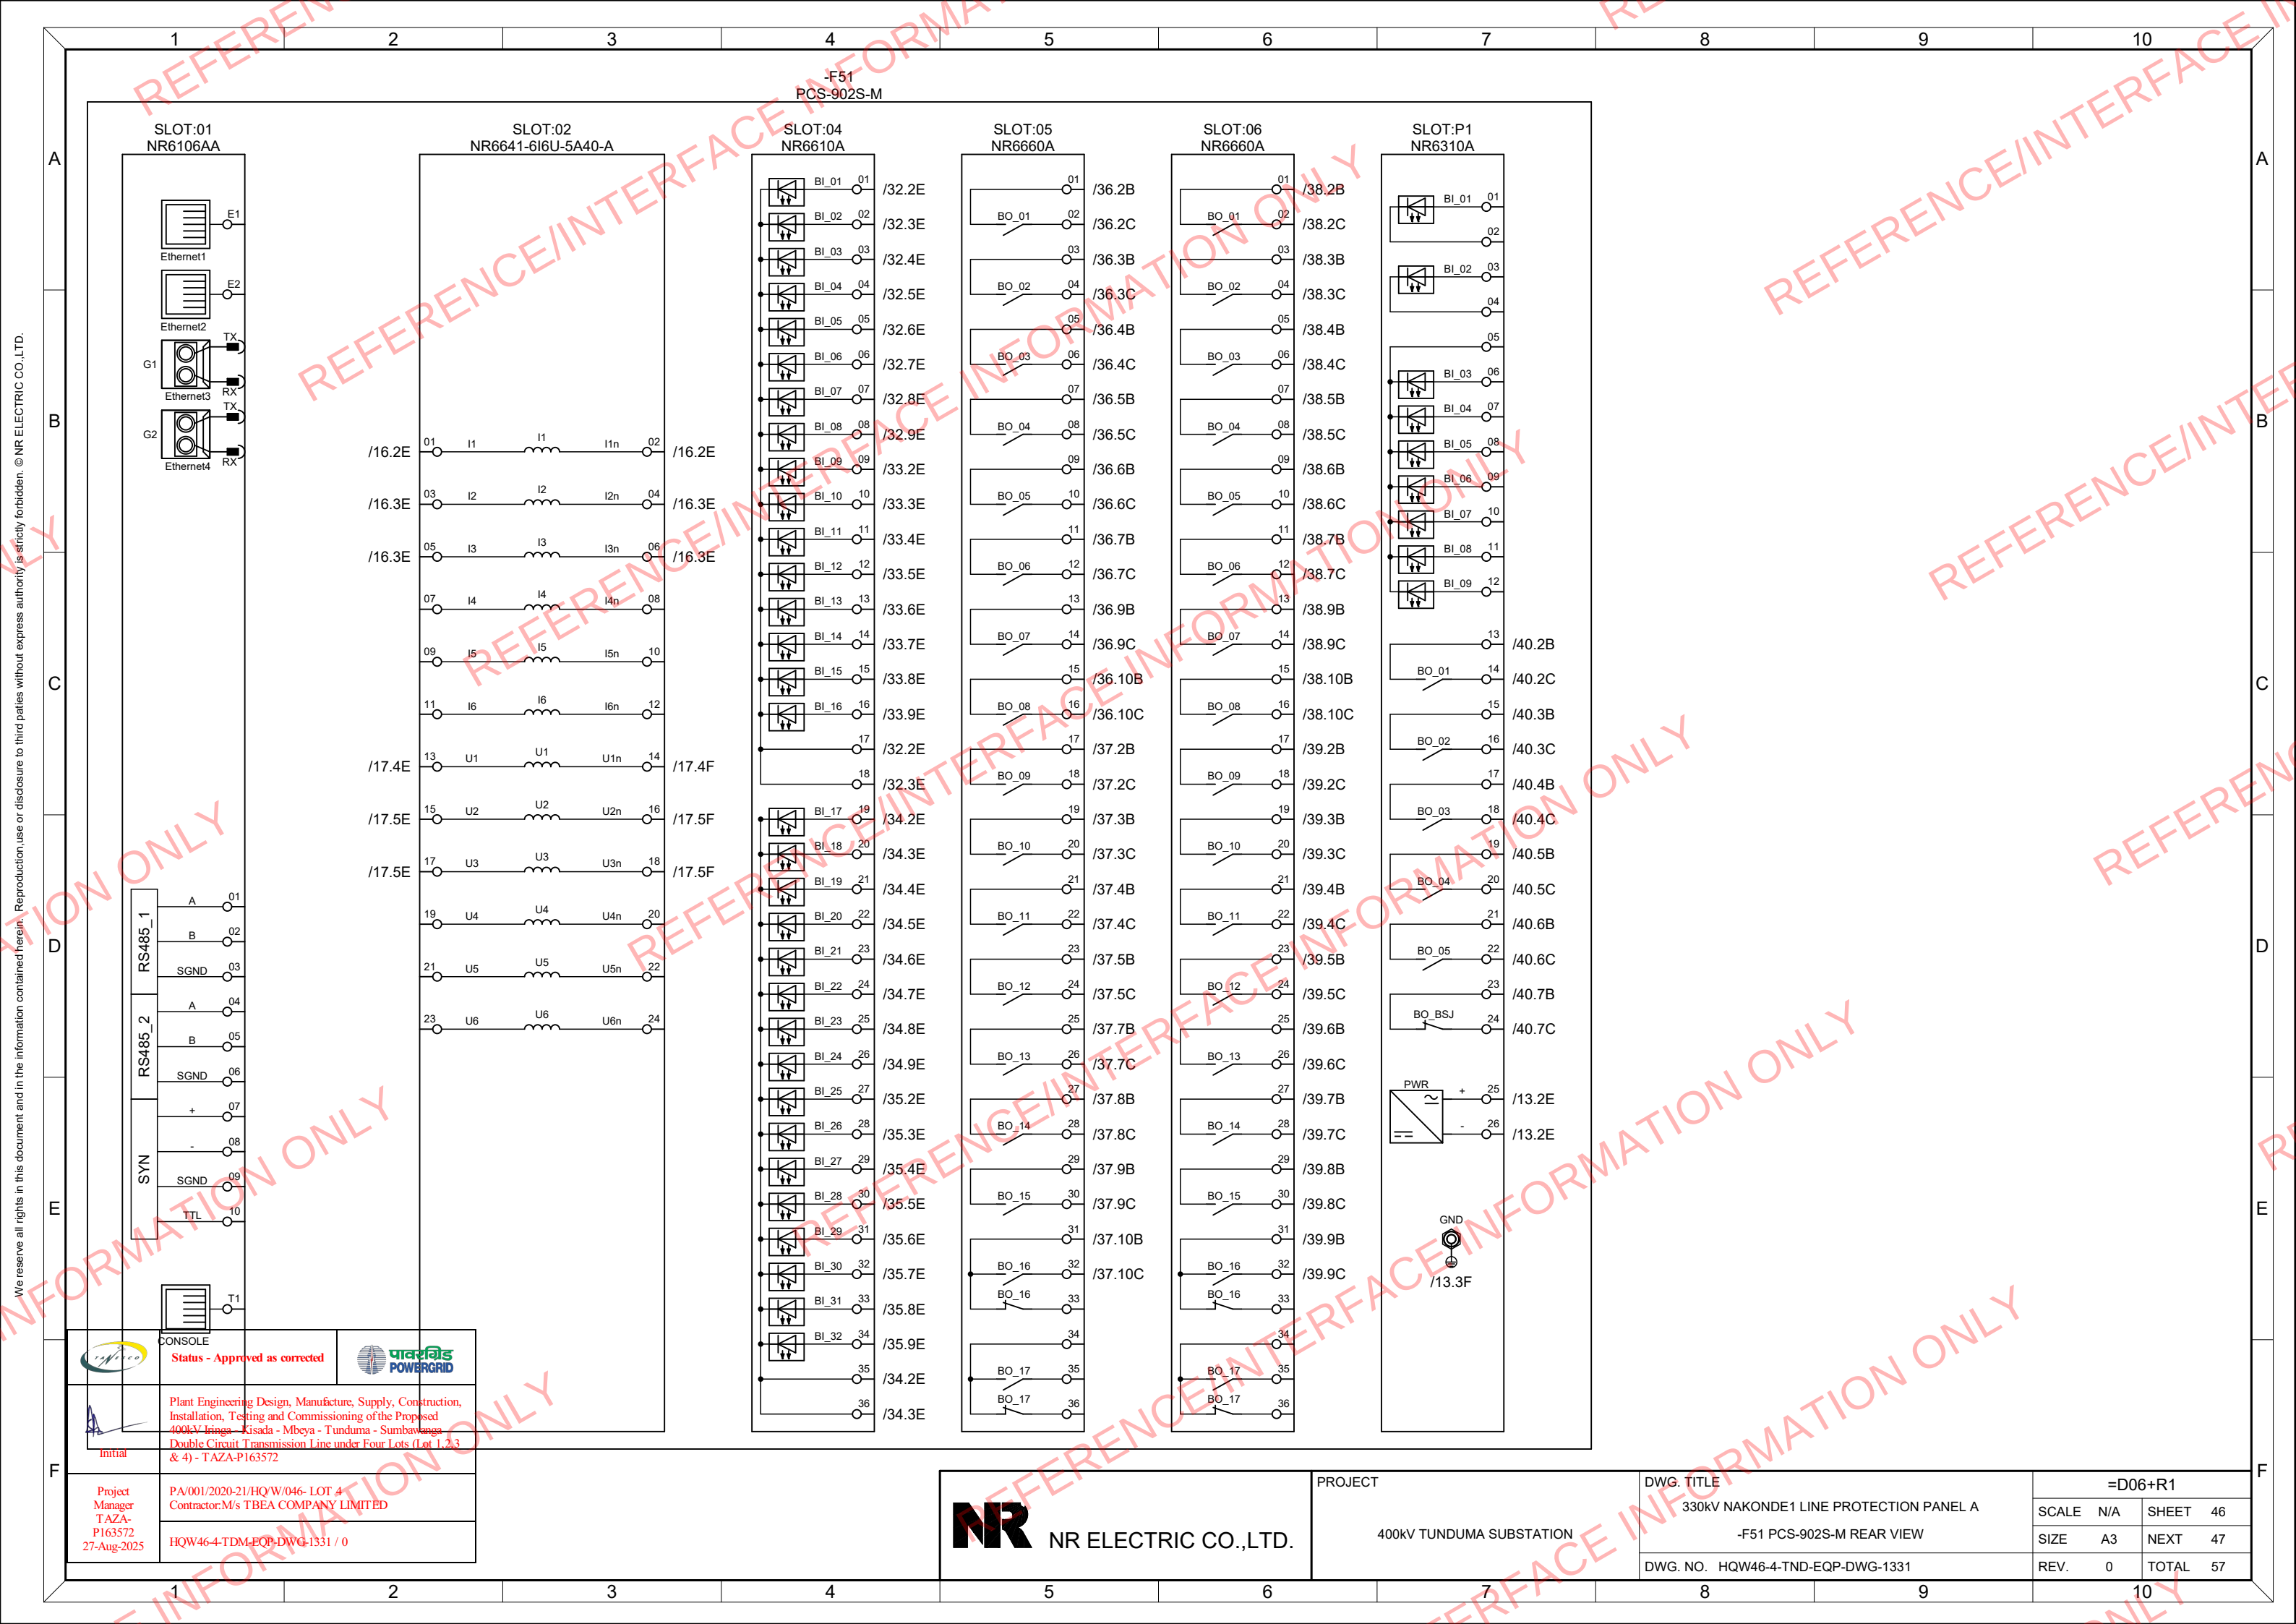

1		2		3		4		5		6		7		8		9		10	
TYPE		DESCRIPTION				MATERIAL DIAGRAM	
A		LW21-16/4.4115.4 M1(W) ELX SELECTION SWITCH				23 1 3 4 <table><tr><td>1</td><td>1PH AR</td><td></td><td></td><td></td><td></td><td>X</td><td>X</td><td></td><td></td><td></td><td></td><td></td><td></td><td></td><td></td><td></td><td></td><td></td><td></td></tr><tr><td>2</td><td>3PH AR</td><td></td><td></td><td>X</td><td></td><td></td><td></td><td></td><td></td><td></td><td></td><td></td><td></td><td></td><td>X</td><td></td><td></td><td></td><td></td></tr><tr><td>3</td><td>1/3PH AR</td><td></td><td></td><td></td><td></td><td>X</td><td></td><td></td><td></td><td></td><td></td><td></td><td>X</td><td></td><td></td><td></td><td></td><td></td><td></td></tr><tr><td>4</td><td>OFF</td><td>X</td><td></td><td></td><td></td><td></td><td></td><td></td><td></td><td></td><td></td><td></td><td></td><td></td><td></td><td></td><td></td><td>X</td><td></td></tr></table> 1234 1 2														1	1PH AR					X	X													2	3PH AR			X											X					3	1/3PH AR					X							X							4	OFF	X																X	
1	1PH AR					X	X	
2	3PH AR			X											X	
3	1/3PH AR					X							X	
4	OFF	X																X	
		-SS79 AR MODE SWITCH				/26.7C /26.5C /26.6C /26.4C	
B		LW21-16/9.0616.2 M1(W) ELX SELECTION SWITCH				1 2 <table><tr><td>1</td><td>ENABLE MAIN 2 AR</td><td></td><td></td><td>X</td><td></td><td></td><td>X</td></tr><tr><td>2</td><td>ENABLE MAIN 1 AR</td><td>X</td><td></td><td></td><td>X</td><td></td><td></td></tr></table> 12 1 2														1	ENABLE MAIN 2 AR			X			X	2	ENABLE MAIN 1 AR	X			X	
1	ENABLE MAIN 2 AR			X			X	
2	ENABLE MAIN 1 AR	X			X	
		-SS791 AR MAIN 1/MAIN 2 SWITCH				/26.3C /43.6B	
C		ELXAL5-10-20/203-G+NONE ELX PUSH BUTTON				E 13 14 23 24	
		-PB51 RESET -F51				/35.7C	
		-PB87 RESET -F87L				/26.8C	
D		TH-E-11/LED ODES TEMP.& HUMIDITY CONTROLLER				1 2 4 3 6 5	
		-C1				/11.4D	
E	
F		Status - Approved as corrected Initial Project Manager TAZA-P163572 27-Aug-2025 PA/001/2020-21/HQ'W/046- LOT 4 Contractor:M/s TBEA COMPANY LIMITED HQW46-4-TDM-EQP-DWG-1331 / 0 NR ELECTRIC CO.,LTD. PROJECT 400KV TUNDUMA SUBSTATION DWG. TITLE 330KV NAKONDE1 LINE PROTECTION PANEL A ACCESSORIES MATERIAL LIST DWG. NO. HQW46-4-TND-EQP-DWG-1331 =D06+R1 SCALE N/A SHEET 47 SIZE A3 NEXT 48 REV. 0 TOTAL 57	
1		2		3		4		5		6		7		8		9		10	

	1	2	3	4	5	6	7	8	9	10						
	TYPE		DESCRIPTION		MATERIAL DIAGRAM											
A	DSP2-4A-DC220V NR		RELAY													
B	-K52C1				/22.3E	/22.7B	/22.7B	/22.8B	/43.2B	/22.3E	/43.5B	/24.8C	/33.5C	/42.5C		
	-K52T1				/22.2E	/22.9B	/22.9B	/22.10B		/22.2E						
C	MD1501-552-AAA NR		TCS RELAY													
	-K741		CB TCS RELAY 1		/20.3B	/20.3B	/20.4B	/20.5B	/20.6B	/20.6B	/20.7B	/20.8B	/20.9B	/20.10B	/20.10E	
D	MD1501-571-AAA NR		LOCKOUT RELAY													
E	-K861		LOCKOUT RELAY 1		/18.2E		/18.5D		/18.6D		/18.8D	/18.8D	/18.9D	/18.9D	/18.10D	/18.4F
F	 Status - Approved as corrected  Initial Plant Engineering Design, Manufacture, Supply, Construction, Installation, Testing and Commissioning of the Proposed 400kV Iringa - Kisada - Mbeya - Tunduma - Sumbawanga Double Circuit Transmission Line under Four Lots (Lot 1,2,3 & 4) - TAZA-P163572 Project Manager T AZA- P163572 27-Aug-2025 PA/001/2020-21/HQ/W/046- LOT 4 Contractor:M/s TBEA COMPANY LIMITED HQW46-4-TDM-EQP-DWG-1331 / 0				 NR ELECTRIC CO.,LTD. PROJECT 400KV TUNDUMA SUBSTATION DWG. TITLE 330KV NAKONDE1 LINE PROTECTION PANEL A ACCESSORIES MATERIAL LIST DWG. NO. HQW46-4-TND-EQP-DWG-1331 =D06+R1 SCALE N/A SHEET 48 SIZE A3 NEXT 49 REV. 0 TOTAL 57											
	1	2	3	4	5	6	7	8	9	10						

	1	2	3	4	5	6	7	8	9	10								
	TYPE		DESCRIPTION		MATERIAL DIAGRAM													
A	MD1501-561-AAA NR		VOLTAGE SWITCHING RELAY															
	-K941		BB VOLTAGE SELECTION RELAY 1		/14.2E		/14.5E	/14.6E	/14.7E	/14.8E	/14.9D	/14.10E						
	-K942		BB VOLTAGE SELECTION RELAY 2		/15.2E		/15.5E	/15.6E	/15.7E	/15.8E	/15.9D	/15.10E						
C	MD1501-556-AAA NR		CURRENT OPERATED AUXILIARY RELAY															
	-K961		CURRENT OPERATED RELAY		/19.4B		/19.4C	/19.7B		/19.7C	/19.10B		/19.10C	/19.9E				
D	MD1701S-1110U NR		TEST BLOCK															
	-TF51.1		TEST BLOCK 1 FOR -F51		/16.2D	/16.3D	/16.3D	/16.4D	/17.4D	/17.5D	/17.5D	/17.6D		/39.8D	/39.9D			
E	-TF87L.1		TEST BLOCK 1 FOR -F87L		/16.2C	/16.3C	/16.3C	/16.4C	/17.2D	/17.2D	/17.3D	/17.3D	/17.7D	/17.8D	/30.6C	/30.7C	/30.8C	/30.9C
F	Status - Approved as corrected Initial Project Manager T AZA- P163572 27-Aug-2025 PA/001/2020-21/HQ'W/046- LOT 4 Contractor:M/s TB EA COMPANY LIMITED HQW46-4-TDM-EQP-DWG-1331 / 0				NR ELECTRIC CO.,LTD.		PROJECT 400KV TUNDUMA SUBSTATION		DWG. TITLE 330KV NAKONDE1 LINE PROTECTION PANEL A ACCESSORIES MATERIAL LIST		=D06+R1		SCALE N/A SHEET 49		SIZE A3 NEXT 50		REV. 0 TOTAL 57	
	1	2	3	4	5	6	7	8	9	10								

1		2		3		4		5		6		7		8		9		10												
TYPE		DESCRIPTION				MATERIAL DIAGRAM																								
A	MD1701S-14U NR		TEST BLOCK																											
	-TF51.2		TEST BLOCK 2 FOR -F51				/36.2D	/36.5D	/36.8D	/36.9D	/37.1D	/37.3D	/37.6D	/37.9D	/38.2D	/38.5D	/38.8D	/38.9D	/39.2D	/39.5D										
	-TF87L.2		TEST BLOCK 2 FOR -F87L				/27.2D	/27.5D	/27.8D	/27.9D	/28.2C	/28.3C	/28.6C	/28.9C	/29.2C	/29.5C	/29.6C	/29.7C	/30.2C	/30.5C										
B																														
C																														
D																														
E																														
F			Status - Approved as corrected																											
	 Initial		Plant Engineering Design, Manufacture, Supply, Construction, Installation, Testing and Commissioning of the Proposed 400kV Iringa - Kisada - Mbeya - Tunduma - Sumbawanga Double Circuit Transmission Line under Four Lots (Lot 1,2,3 & 4) - TAZA-P163572																											
	Project Manager T AZA- P163572 27-Aug-2025		PA/001/2020-21/HQ'W/046- LOT 4 Contractor:M/s TBEA COMPANY LIMITED																											
			HQW46-4-TDM-EQP-DWG-1331 / 0																											
1		2		3		4		5		6		7		8		9		10												

NR

NR ELECTRIC CO.,LTD.

PROJECT

400KV TUNDUMA SUBSTATION

DWG. TITLE

330KV NAKONDE1 LINE PROTECTION PANEL A
ACCESSORIES MATERIAL LIST

DWG. NO. HQW46-4-TND-EQP-DWG-1331

=D06+R1

SCALE	N/A	SHEET	50
SIZE	A3	NEXT	51
REV.	0	TOTAL	57

	1	2	3	4	5	6	7	8	9	10																					
A	<table><tr><th>NO.</th><th>SYMBOL</th><th>DESCRIPTION</th><th>TYPE</th><th>QTY.</th><th>MANUFACTURER</th><th>REMARK</th></tr><tr><td>29</td><td>-H1</td><td>LIGHTING LAMP</td><td>LED-8W</td><td>1</td><td>PHILIPS</td><td></td></tr><tr><td>30</td><td>-LS1</td><td>LIMITED SWITCH</td><td>LX-19K</td><td>1</td><td>PGC</td><td></td></tr></table>										NO.	SYMBOL	DESCRIPTION	TYPE	QTY.	MANUFACTURER	REMARK	29	-H1	LIGHTING LAMP	LED-8W	1	PHILIPS		30	-LS1	LIMITED SWITCH	LX-19K	1	PGC	
NO.	SYMBOL	DESCRIPTION	TYPE	QTY.	MANUFACTURER	REMARK																									
29	-H1	LIGHTING LAMP	LED-8W	1	PHILIPS																										
30	-LS1	LIMITED SWITCH	LX-19K	1	PGC																										
B																															
C																															
D																															
E																															
F	<table><tr><td></td><td>Status - Approved as corrected</td><td></td></tr><tr><td> Initial</td><td colspan="2">Plant Engineering Design, Manufacture, Supply, Construction, Installation, Testing and Commissioning of the Proposed 400kV Iringa - Kisada - Mbeya - Tunduma - Sumbawanga Double Circuit Transmission Line under Four Lots (Lot 1,2,3 & 4) - TAZA-P163572</td></tr><tr><td>Project Manager TAZA-P163572 27-Aug-2025</td><td colspan="2">PA/001/2020-21/HQ'W/046- LOT 4 Contractor:M/s TBEA COMPANY LIMITED</td></tr><tr><td></td><td colspan="2">HQW46-4-TDM-EQP-DWG-1331 / 0</td></tr></table>											Status - Approved as corrected		 Initial	Plant Engineering Design, Manufacture, Supply, Construction, Installation, Testing and Commissioning of the Proposed 400kV Iringa - Kisada - Mbeya - Tunduma - Sumbawanga Double Circuit Transmission Line under Four Lots (Lot 1,2,3 & 4) - TAZA-P163572		Project Manager TAZA-P163572 27-Aug-2025	PA/001/2020-21/HQ'W/046- LOT 4 Contractor:M/s TBEA COMPANY LIMITED			HQW46-4-TDM-EQP-DWG-1331 / 0										
	Status - Approved as corrected																														
 Initial	Plant Engineering Design, Manufacture, Supply, Construction, Installation, Testing and Commissioning of the Proposed 400kV Iringa - Kisada - Mbeya - Tunduma - Sumbawanga Double Circuit Transmission Line under Four Lots (Lot 1,2,3 & 4) - TAZA-P163572																														
Project Manager TAZA-P163572 27-Aug-2025	PA/001/2020-21/HQ'W/046- LOT 4 Contractor:M/s TBEA COMPANY LIMITED																														
	HQW46-4-TDM-EQP-DWG-1331 / 0																														
	1	2	3	4	5	6	7	8	9	10																					

NR ELECTRIC CO.,LTD.

PROJECT
400KV TUNDUMA SUBSTATION





DWG. TITLE
330KV NAKONDE1 LINE PROTECTION PANEL A
BILL OF MATERIALS

DWG. NO. HQW46-4-TND-EQP-DWG-1331

=D06+R1

SCALE	N/A	SHEET	51
SIZE	A3	NEXT	52
REV.	0	TOTAL	57

1		2		3		4		5		6		7		8		9		10	
TYPE		DESCRIPTION		MATERIAL DIAGRAM															
ST4L2A-DC220V NR		RELAY																	
-CBP1				/41.2D		/23.2B		/41.6D		/26.2C		/29.2D		/33.6C		/29.5D		/29.6D	
-CBP2				/41.3D		/32.2B		/30.2D				/38.5D				/38.9D		/30.5D	
-CBP3				/41.4D		/42.6C		/42.7C		/42.6C		/42.8C				/42.9C		/42.10C	
LED-8W PHILIPS		LIGHTING LAMP																	
-H1				/11.3E															
DRG570220L WEI FS 4CO		RELAY RELAY SOCKET																	
-KDC1				/12.7B		/44.2C													
-KDC2				/13.7B		/44.2C													
-KT11				/41.6D		/24.5C		/33.2C		/42.2C									
-KT12				/41.7D		/24.6C		/33.3C		/42.3C									
-KT13				/41.8D		/24.7C		/33.4C		/42.4C									
LX-19K PGC		LIMITED SWITCH																	
-LS1				/11.3D															
KDY-CZ-03 KEJIA		SOCKET																	
-PS1				/11.6E															
Status - Approved as corrected																			
Initial		Plant Engineering Design, Manufacture, Supply, Construction, Installation, Testing and Commissioning of the Proposed 400kV Iringa - Kisada - Mbeya - Tunduma - Sumbawanga Double Circuit Transmission Line under Four Lots (Lot 1,2,3 & 4) - TAZA-P163572																	
Project Manager TAZA-P163572 27-Aug-2025		PA/001/2020-21/HQ'W/046- LOT 4 Contractor:M/s TBEA COMPANY LIMITED HQW46-4-TDM-EQP-DWG-1331 / 0																	
								NR NR ELECTRIC CO.,LTD.		PROJECT 400KV TUNDUMA SUBSTATION		DWG. TITLE 330KV NAKONDE1 LINE PROTECTION PANEL A ACCESSORIES MATERIAL LIST		DWG. NO. HQW46-4-TND-EQP-DWG-1331		=D06+R1 SCALE N/A SIZE A3 REV. 0		SHEET 52 NEXT 53 TOTAL 57	
1		2		3		4		5		6		7		8		9		10	

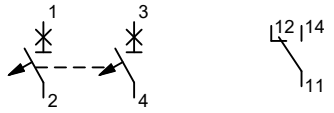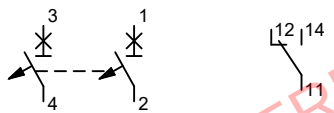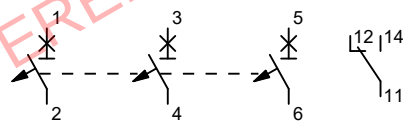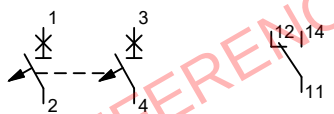1		2		3		4		5		6		7		8		9		10		
TYPE		DESCRIPTION		MATERIAL DIAGRAM																
A	NDB2LE-63C 16/2 Nader NDB2-OF2		MCB AUXILIARY CONTACT (OF)																	
	-QA		MCB FOR AC POWER		/11.3C		/35.9C													
B	NDB2Z-63C 4A/2P Nader NDB2-OF2		MCB AUXILIARY CONTACT (OF)																	
	-QD1		AUX. RELAY DC SUPPLY		/12.6D		/44.4C													
-QD51		-F51 DC SUPPLY		/13.2D		/44.3C														
-QD87L		-F87L DC SUPPLY		/12.4D		/44.3C														
-QD94		-K941 RELAY DC SUPPLY		/13.4D		/44.4C														
C	NDB2Z-63C 16A/2P Nader NDB2-OF2		MCB AUXILIARY CONTACT (OF)																	
	-QD741		TRIP&TCS 1 DC SUPPLY		/12.2D		/44.3B													
D	NDB2-63C 1A/3P Nader NDB2-OF2		MCB AUXILIARY CONTACT (OF)																	
	-QV51.1		-F51 LINE VOLTAGE MCB		/17.4D		/35.8C													
	-QV87L.1		-F87L LINE VOLTAGE MCB		/17.2D		/26.9C													
E	NDB2-63C 1A/2P Nader NDB2-OF2		MCB AUXILIARY CONTACT (OF)																	
	-QV87L.2		-F87L BB VOLTAGE MCB		/17.7D		/26.9C													
F			Status - Approved as corrected																	
	 Initial		Plant Engineering Design, Manufacture, Supply, Construction, Installation, Testing and Commissioning of the Proposed 400kV Iringa - Kisada - Mbeya - Tunduma - Sumbawanga Double Circuit Transmission Line under Four Lots (Lot 1,2,3 & 4) - TAZA-P163572																	
	Project Manager T AZA- P163572 27-Aug-2025		PA/001/2020-21/HQ'W/046- LOT 4 Contractor:M/s TBEA COMPANY LIMITED																	
			HQW46-4-TDM-EQP-DWG-1331 / 0																	
						 NR ELECTRIC CO.,LTD.		PROJECT 400KV TUNDUMA SUBSTATION		DWG. TITLE 330KV NAKONDE1 LINE PROTECTION PANEL A ACCESSORIES MATERIAL LIST				=D06+R1						
								DWG. NO. HQW46-4-TND-EQP-DWG-1331				SCALE		N/A		SHEET 53				
												SIZE		A3		NEXT 54				
												REV.		0		TOTAL 57				
1		2		3		4		5		6		7		8		9		10		


	1	2	3	4	5	6	7	8	9	10							
	TYPE		DESCRIPTION		MATERIAL DIAGRAM												
A	JRD2-150W ODES		HEATER		1 2												
	-R1				/11.5E												
B																	
C																	
D																	
E																	
F		Status - Approved as corrected															
	 Initial	Plant Engineering Design, Manufacture, Supply, Construction, Installation, Testing and Commissioning of the Proposed 400kV Iringa - Kisada - Mbeya - Tunduma - Sumbawanga Double Circuit Transmission Line under Four Lots (Lot 1,2,3 & 4) - TAZA-P163572															
	Project Manager T AZA- P163572 27-Aug-2025	PA/001/2020-21/HQ'W/046- LOT 4 Contractor:M/s TBEA COMPANY LIMITED															
		HQW46-4-TDM-EQP-DWG-1331 / 0															
 NR ELECTRIC CO.,LTD.					PROJECT 400KV TUNDUMA SUBSTATION			DWG. TITLE 330kV NAKONDE1 LINE PROTECTION PANEL A ACCESSORIES MATERIAL LIST		=D06+R1							
								DWG. NO. HQW46-4-TND-EQP-DWG-1331		SCALE N/A	SHEET 54						
										SIZE A3	NEXT 55						
										REV. 0	TOTAL 57						
	1	2	3	4	5	6	7	8	9	10							

We reserve all rights in this document and in the information contained herein. Reproduction,use or disclosure to third parties without express authority is strictly forbidden. © NR ELECTRIC CO.,LTD.

	1	2	3	4	5	6	7	8	9	10	
A	PROJECT NAME	400kV TUNDUMA SUBSTATION	
	PANEL NO.	SJS25002395.PG276-PG277	DRAWING NO.	NR-D25-012572-C0009	
	TYPE	NR-G03 PANEL	QUANTITY	2	
	DIMENSION	2260*800*800(H*W*D)	PAINT	RAL7035	
	TECHNICAL RATING	POWER:DC220V CT:1A PT:110V f:50Hz	
B	=D06+R2 330kV NAKONDE1 LINE PROTECTION PANEL B THIS DRAWING IS VALID FOR D06/D07 LINE	
C	
D	
E	
F	
F		Status - Approved as corrected	
		Plant Engineering Design, Manufacture, Supply, Construction, Installation, Testing and Commissioning of the Proposed 400kV Iringa - Kisada - Mbeya - Tunduma - Sumbawanga Double Circuit Transmission Line under Four Lots (Lot 1,2,3 & 4) - TAZA-P163572	
	Project Manager T AZA- P163572 27-Aug-2025	PA/001/2020-21/HQ/W/046- LOT 4 Contractor:M/s TBEA COMPANY LIMITED	
	Hqw46-4-TDM-EQP-DWG-1331 / 0	
					<table><tr><td></td><td></td><td></td><td></td><td></td><td></td><td></td><td></td><td></td><td></td></tr><tr><td></td><td></td><td></td><td></td><td></td><td></td><td></td><td></td><td></td><td></td></tr><tr><td></td><td></td><td></td><td></td><td></td><td></td><td></td><td></td><td></td><td></td></tr><tr><td>0</td><td>2025.08.09</td><td colspan="3">FOR APPROVAL</td><td></td><td></td><td></td><td></td><td></td></tr><tr><td>REV</td><td>DATE</td><td colspan="3">DESCRIPTION</td><td>DESD.</td><td>CKD.</td><td colspan="3">APPRD.</td></tr><tr><td colspan="2">CLIENT</td><td colspan="8"> TANZANIA ELECTRIC SUPPLY COMPANY LTD. Plot 114, Block G, Dar es Salaam Road, P.O. Box 453, Dodoma, Tanzania</td></tr><tr><td colspan="2">CONSULTANT:</td><td colspan="8"> POWER GRID CORPORATION OF INDIA</td></tr><tr><td colspan="2">CONTRACTOR:</td><td colspan="8"> TBEA CO., LIMITED Building 27, Block 18, Nansihuan West Road Beijing, China</td></tr><tr><td colspan="2">PROJECT :</td><td colspan="8">Plant Engineering Design, Manufacture, Supply, Construction, Installation, Testing and Commissioning of Proposed 400/330kV Tunduma Auto-Transformation Substation and 4km of 330kV Double Circuit Transmission Line from Tunduma Substation to the Border</td></tr><tr><td colspan="10">CONTRACT NO. : PA/001/2020-2021/HQ/W/46</td></tr><tr><td colspan="10">SUBSTATION: 400kV TUNDUMA SUBSTATION</td></tr><tr><td colspan="10">RELEASED FOR: ☐BASIC☐TENDER☐INFORMATION☒APPROVAL☐AS BUILT</td></tr><tr><td colspan="10">REV.: 0</td></tr><tr><td colspan="2">APPROVED</td><td colspan="2">Zhong Siwei</td><td colspan="2">SCALE</td><td colspan="4">TITLE :</td></tr><tr><td colspan="2">CHECKED</td><td colspan="2">Sun Dexian</td><td colspan="2">N/A</td><td colspan="4">330kV NAKONDE1 LINE PROTECTION PANEL B</td></tr><tr><td colspan="2">DESIGNED</td><td colspan="2">XU</td><td colspan="2">2025-06-19</td><td colspan="4">COVER</td></tr><tr><td colspan="2">SIZE</td><td colspan="2">A3</td><td colspan="2"></td><td colspan="2">DWG. No. :Hqw46-4-TND-EQP-DWG-1332</td><td colspan="2">SHEET 01 OF 34</td></tr></table>																																				0	2025.08.09	FOR APPROVAL								REV	DATE	DESCRIPTION			DESD.	CKD.	APPRD.			CLIENT		 TANZANIA ELECTRIC SUPPLY COMPANY LTD. Plot 114, Block G, Dar es Salaam Road, P.O. Box 453, Dodoma, Tanzania								CONSULTANT:		 POWER GRID CORPORATION OF INDIA								CONTRACTOR:		 TBEA CO., LIMITED Building 27, Block 18, Nansihuan West Road Beijing, China								PROJECT :		Plant Engineering Design, Manufacture, Supply, Construction, Installation, Testing and Commissioning of Proposed 400/330kV Tunduma Auto-Transformation Substation and 4km of 330kV Double Circuit Transmission Line from Tunduma Substation to the Border								CONTRACT NO. : PA/001/2020-2021/HQ/W/46										SUBSTATION: 400kV TUNDUMA SUBSTATION										RELEASED FOR: ☐ BASIC ☐ TENDER ☐ INFORMATION ☒ APPROVAL ☐ AS BUILT										REV.: 0										APPROVED		Zhong Siwei		SCALE		TITLE :				CHECKED		Sun Dexian		N/A		330kV NAKONDE1 LINE PROTECTION PANEL B				DESIGNED		XU		2025-06-19		COVER				SIZE		A3				DWG. No. :Hqw46-4-TND-EQP-DWG-1332		SHEET 01 OF 34	
	0	2025.08.09	FOR APPROVAL	
REV	DATE	DESCRIPTION			DESD.	CKD.	APPRD.	
CLIENT		 TANZANIA ELECTRIC SUPPLY COMPANY LTD. Plot 114, Block G, Dar es Salaam Road, P.O. Box 453, Dodoma, Tanzania	
CONSULTANT:		 POWER GRID CORPORATION OF INDIA	
CONTRACTOR:		 TBEA CO., LIMITED Building 27, Block 18, Nansihuan West Road Beijing, China	
PROJECT :		Plant Engineering Design, Manufacture, Supply, Construction, Installation, Testing and Commissioning of Proposed 400/330kV Tunduma Auto-Transformation Substation and 4km of 330kV Double Circuit Transmission Line from Tunduma Substation to the Border	
CONTRACT NO. : PA/001/2020-2021/HQ/W/46	
SUBSTATION: 400kV TUNDUMA SUBSTATION	
RELEASED FOR: ☐ BASIC ☐ TENDER ☐ INFORMATION ☒ APPROVAL ☐ AS BUILT	
REV.: 0	
APPROVED		Zhong Siwei		SCALE		TITLE :	
CHECKED		Sun Dexian		N/A		330kV NAKONDE1 LINE PROTECTION PANEL B	
DESIGNED		XU		2025-06-19		COVER	
SIZE		A3				DWG. No. :Hqw46-4-TND-EQP-DWG-1332		SHEET 01 OF 34	
	1	2	3	4	5	6	7	8	9	10	


We reserve all rights in this document and in the information contained herein. Reproduction, use or disclosure to third parties without express authority is strictly forbidden. © NR ELECTRIC CO.,LTD.

	1	2	3	4	5	6	7	8	9	10
	SYMBOL	DESCRIPTION	SYMBOL	DESCRIPTION	SYMBOL	DESCRIPTION	SYMBOL	DESCRIPTION	SYMBOL	DESCRIPTION
A		MAKE CONTACT		RELAY COIL (1 COIL)		LIMITED SWITCH, NC		RESISTOR		TRANSFORMER WITH TWO WINDINGS
		BREAK CONTACT		RELAY COIL (1 ACTIVE COIL AND 1 RESET COIL)		PUSHING BUTTON, NO		HEATER		THREE PHASE WINDING STAR
B		CHANGEOVER CONTACT		AC OR DC / DC CONVERTER		SELECTION SWITCH		PROBE TEMPERATURE AND HUMIDITY CONTROLLER		THREE PHASE WINDING DELTA
		ISOLATOR LINK		DC CONVERTER		SELECTION SWITCH, 3 POSITIONS		AC MOTOR, VENTILATING FAN, SINGLE PHASE		CURRENT TRANSFORMER
C		FEED-THROUGH TERMINAL BLOCK		TRANSDUCER		MINIATURE CIRCUIT BREAKER		ALARM / BELL		CIRCUIT BREAKER
		DISCONNECT WITH TEST PLUGS TERMINAL BLOCK		COAXIAL CABLE PORT		WINDING		AMP-METER		DISCONNECT SWITCH
D		KNIFE DISCONNECT TERMINAL BLOCK		RJ45 ETHERNET PORT		OPTOCOUPLER		VOLT-METER		OPERATED BY MOTOR
		TEST BLOCK		LC FIBER OPTICAL PORT		DIODE		WATT-METER		LIGHTNING ARRESTER
E		TERMINAL WITH PLUG-IN CONNECTION (FEMALE PIN)		FC/ST OPTICAL PORT		LAMP		VAR-METER		FUSE
		TERMINAL WITH PLUG-IN CONNECTION (MALE PIN)		CABLE		SOCKET		WATT-HOUR-METER		GROUND
F	Status - Approved as correct Plant Engineering Design, Material Supply, Construction, Installation, Testing and Commissioning of the Proposed 400kV Iringa - Kisada - Mbeya - Tunduma - Sumbawanga Double Circuit Transmission Line under Four Lots (Lot 1, 2, 3 & 4) - TAZA-P163572									
NR ELECTRIC CO.,LTD.				PROJECT 400KV TUNDUMA SUBSTATION		DWG. TITLE 330KV NAKONDE1 LINE PROTECTION PANEL B LEGEND			=D06+R2 SCALE N/A SHEET 03 SIZE A3 NEXT 04 REV. 0 TOTAL 34	
DWG. NO. HQW46-4-TND-EQP-DWG-1332										

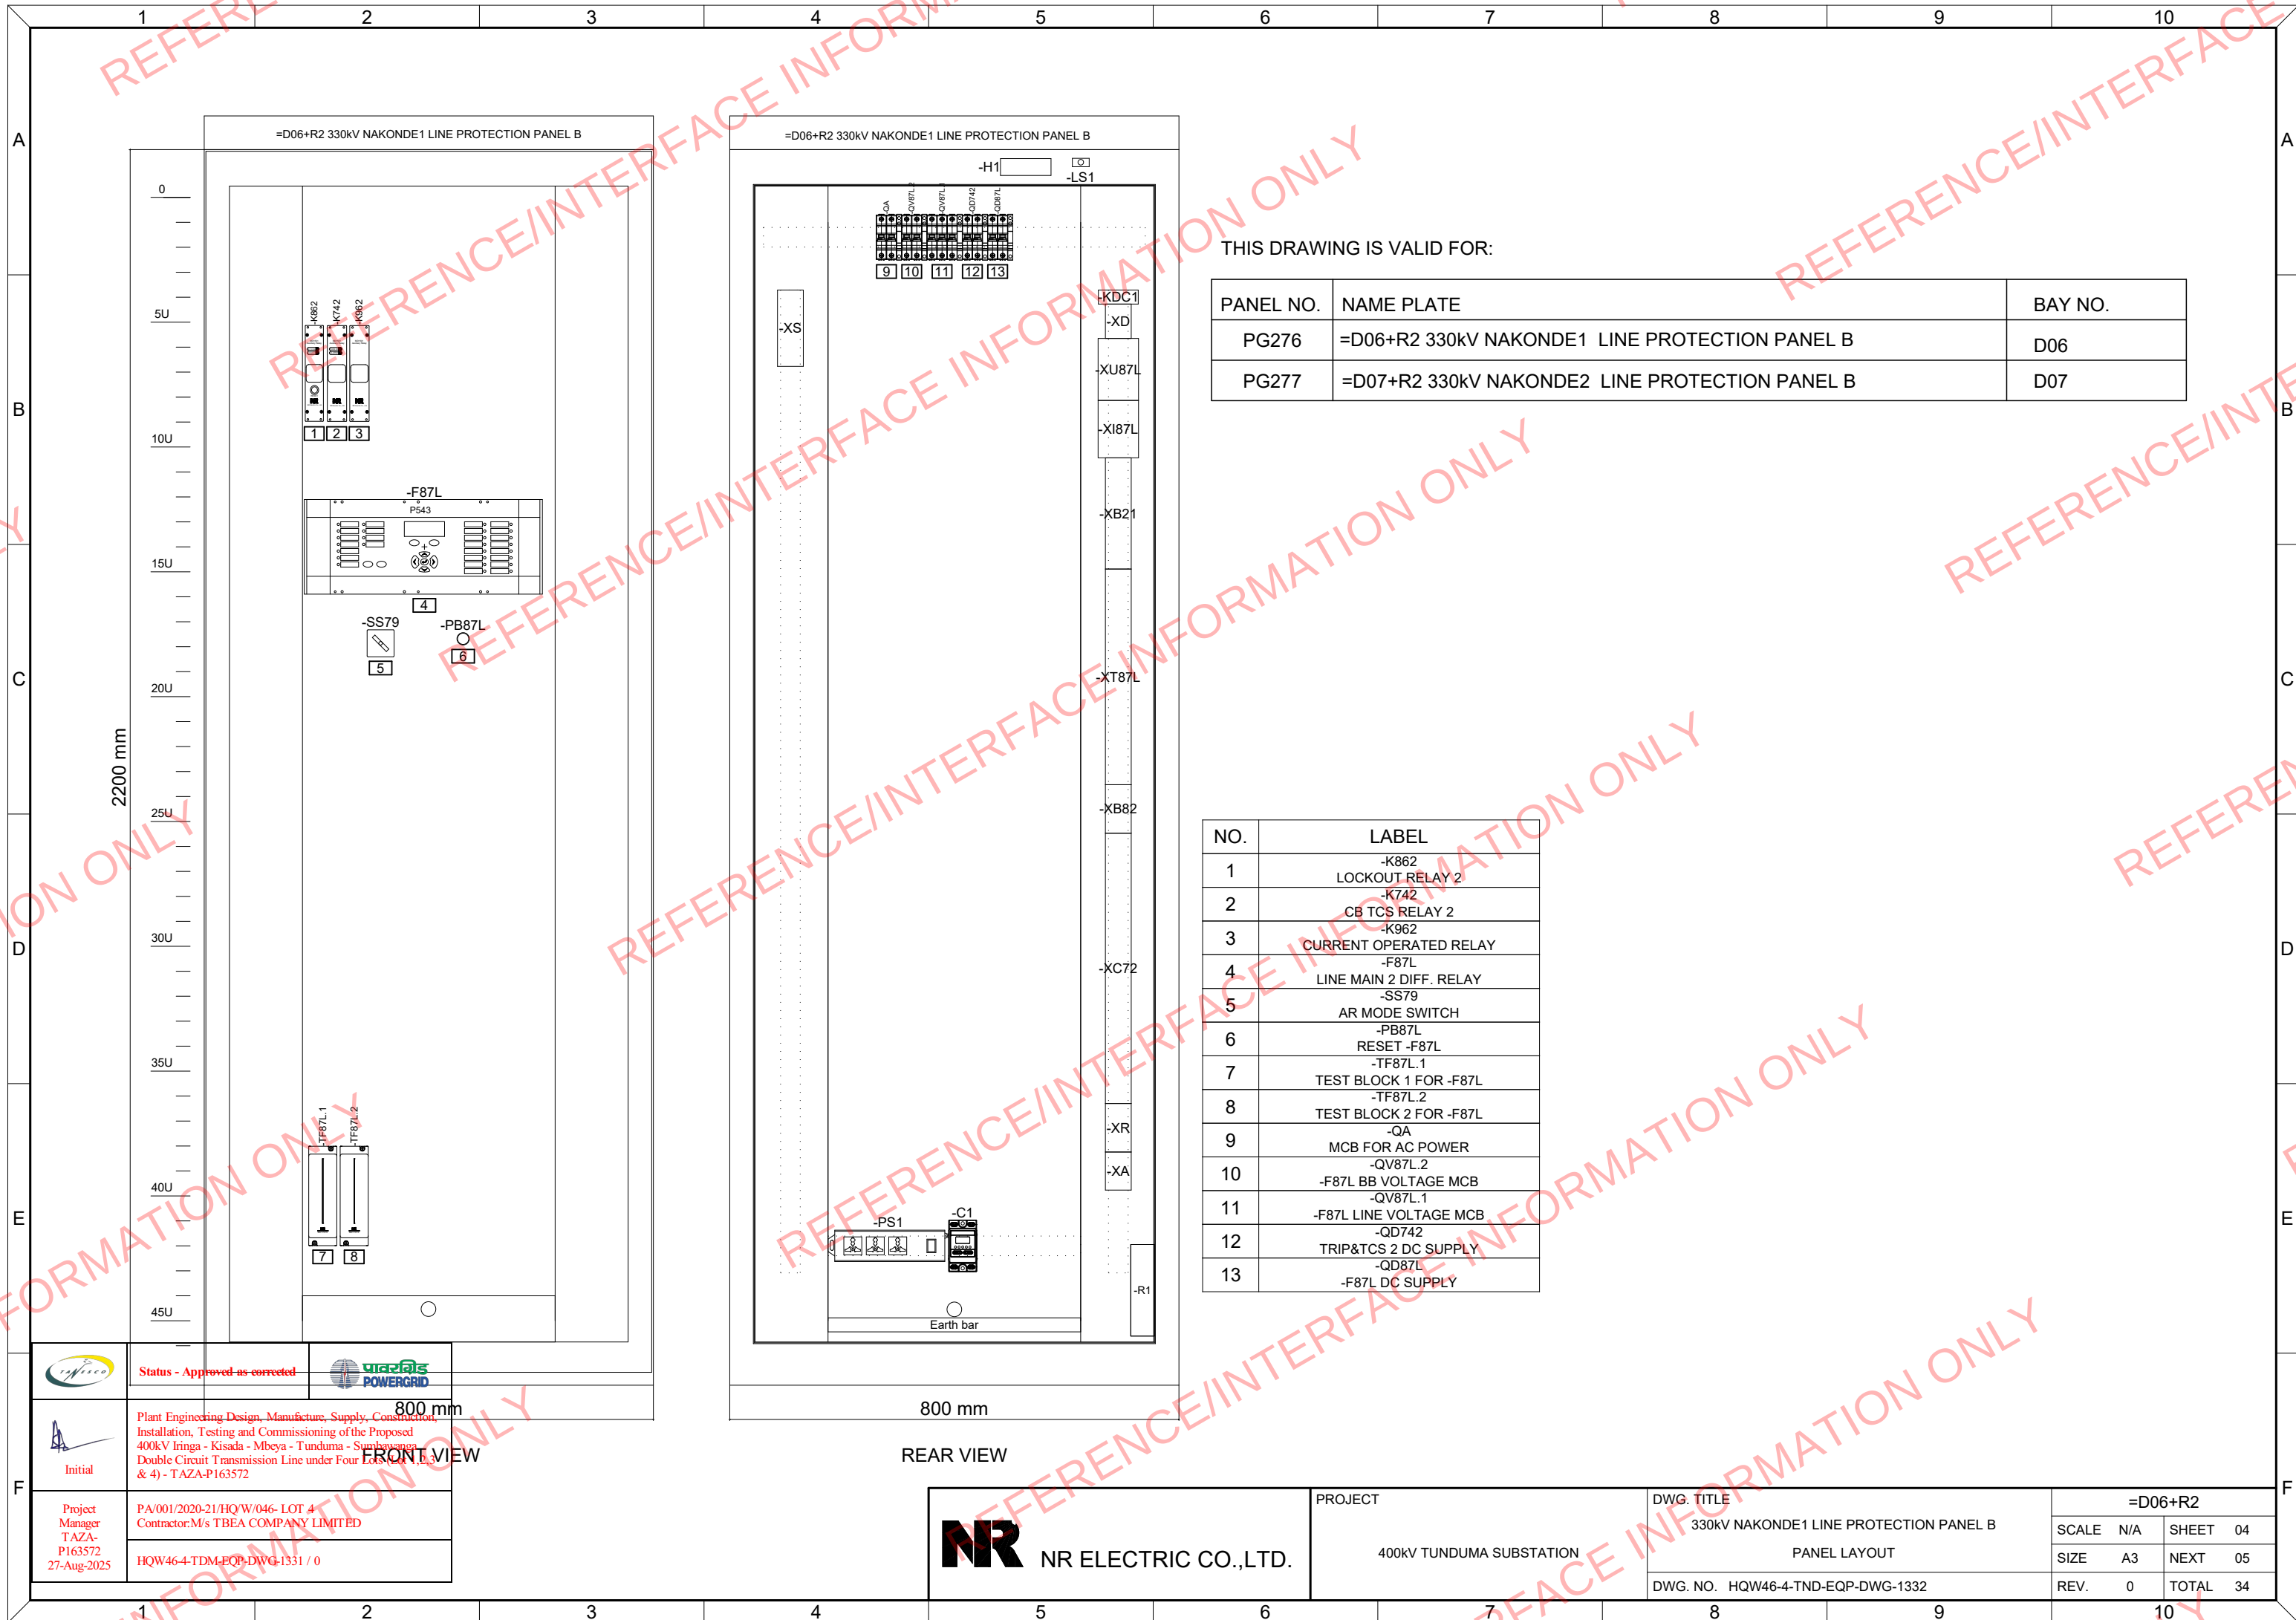

We reserve all rights in this document and in the information contained herein. Reproduction, use or disclosure to third parties without express authority is strictly forbidden. © NR ELECTRIC CO.,LTD.

	1	2	3	4	5	6	7	8	9	10
A	NO.	SYMBOL	DESCRIPTION	TYPE	QTY.	MANUFACTURER	REMARK			
	1	-PB87L	PUSH BUTTON	ELXAL5-10-20/203-G+NONE	1	ELX				
	2	-SS79	SELECTION SWITCH	LW21-16/4.4115.4 M1(W)	1	ELX				
	3	-QA	MCB	NDB2LE-63C 16/2	1	Nader	Residual current operated circuit breakers prevent earth leakage;			
	4	-QD87L	MCB	NDB2Z-63C 4A/2P	1	Nader				
	5	-QD742	MCB	NDB2Z-63C 16A/2P	1	Nader				
B	6	-QV87L.1	MCB	NDB2-63C 1A/3P	1	Nader				
	7	-QV87L.2	MCB	NDB2-63C 1A/2P	1	Nader				
	8	-QA;-QD87L;-QD742;-QV87L.1;-QV87L.2	AUXILIARY CONTACT (OF)	NDB2-OF2	5	Nader				
	9	-XA;-XB21;-XB82;-XR;-XS;-XT87L	FEED-THROUGH TERMINAL BLOCK	UK 5 N	143	Phoenix Contact				
	10	-XC72	FEED-THROUGH TERMINAL BLOCK	UK 10 N	46	Phoenix Contact				
	11	-XD	FEED-THROUGH TERMINAL BLOCK	UK 6 N	6	Phoenix Contact				
C	12	-XI87L;-XU87L	TEST DISCONNECT TERMINAL BLOCK	URTK/S	23	Phoenix Contact				
	13	-TF87L.1	TEST BLOCK	MD1701S-1110U	1	NR				
	14	-TF87L.2	TEST BLOCK	MD1701S-14U	1	NR				
	15	-PS1	SOCKET	KDY-CZ-03	1	KEJIA	Support British standard plug;			
	16	-C1	TEMP.& HUMIDITY CONTROLLER	TH-E-11/LED	1	ODES				
	17	-K742	TCS RELAY	MD1501-552-AAA	1	NR				
	18	-K862	LOCKOUT RELAY	MD1501-571-AAA	1	NR				
D	19	-K962	CURRENT OPERATED AUXILIARY RELAY	MD1501-556-AAA	1	NR				
	20	-KDC1	RELAY	DRG570220L	1	Weidmueller				
	21	-KDC1	RELAY SOCKET	FS 4CO	1	Weidmueller				
	22	-R1	HEATER	JRD2-150W	1	ODES				
	23	-H1	LIGHTING LAMP	LED-8W	1	PHILIPS				
	24	-F87L	LINE DIFF. RELAY	MICOM P543	1	ALSTOM				
E	25	-LS1	LIMITED SWITCH	LX-19K	1	PGC				
F										
	</									

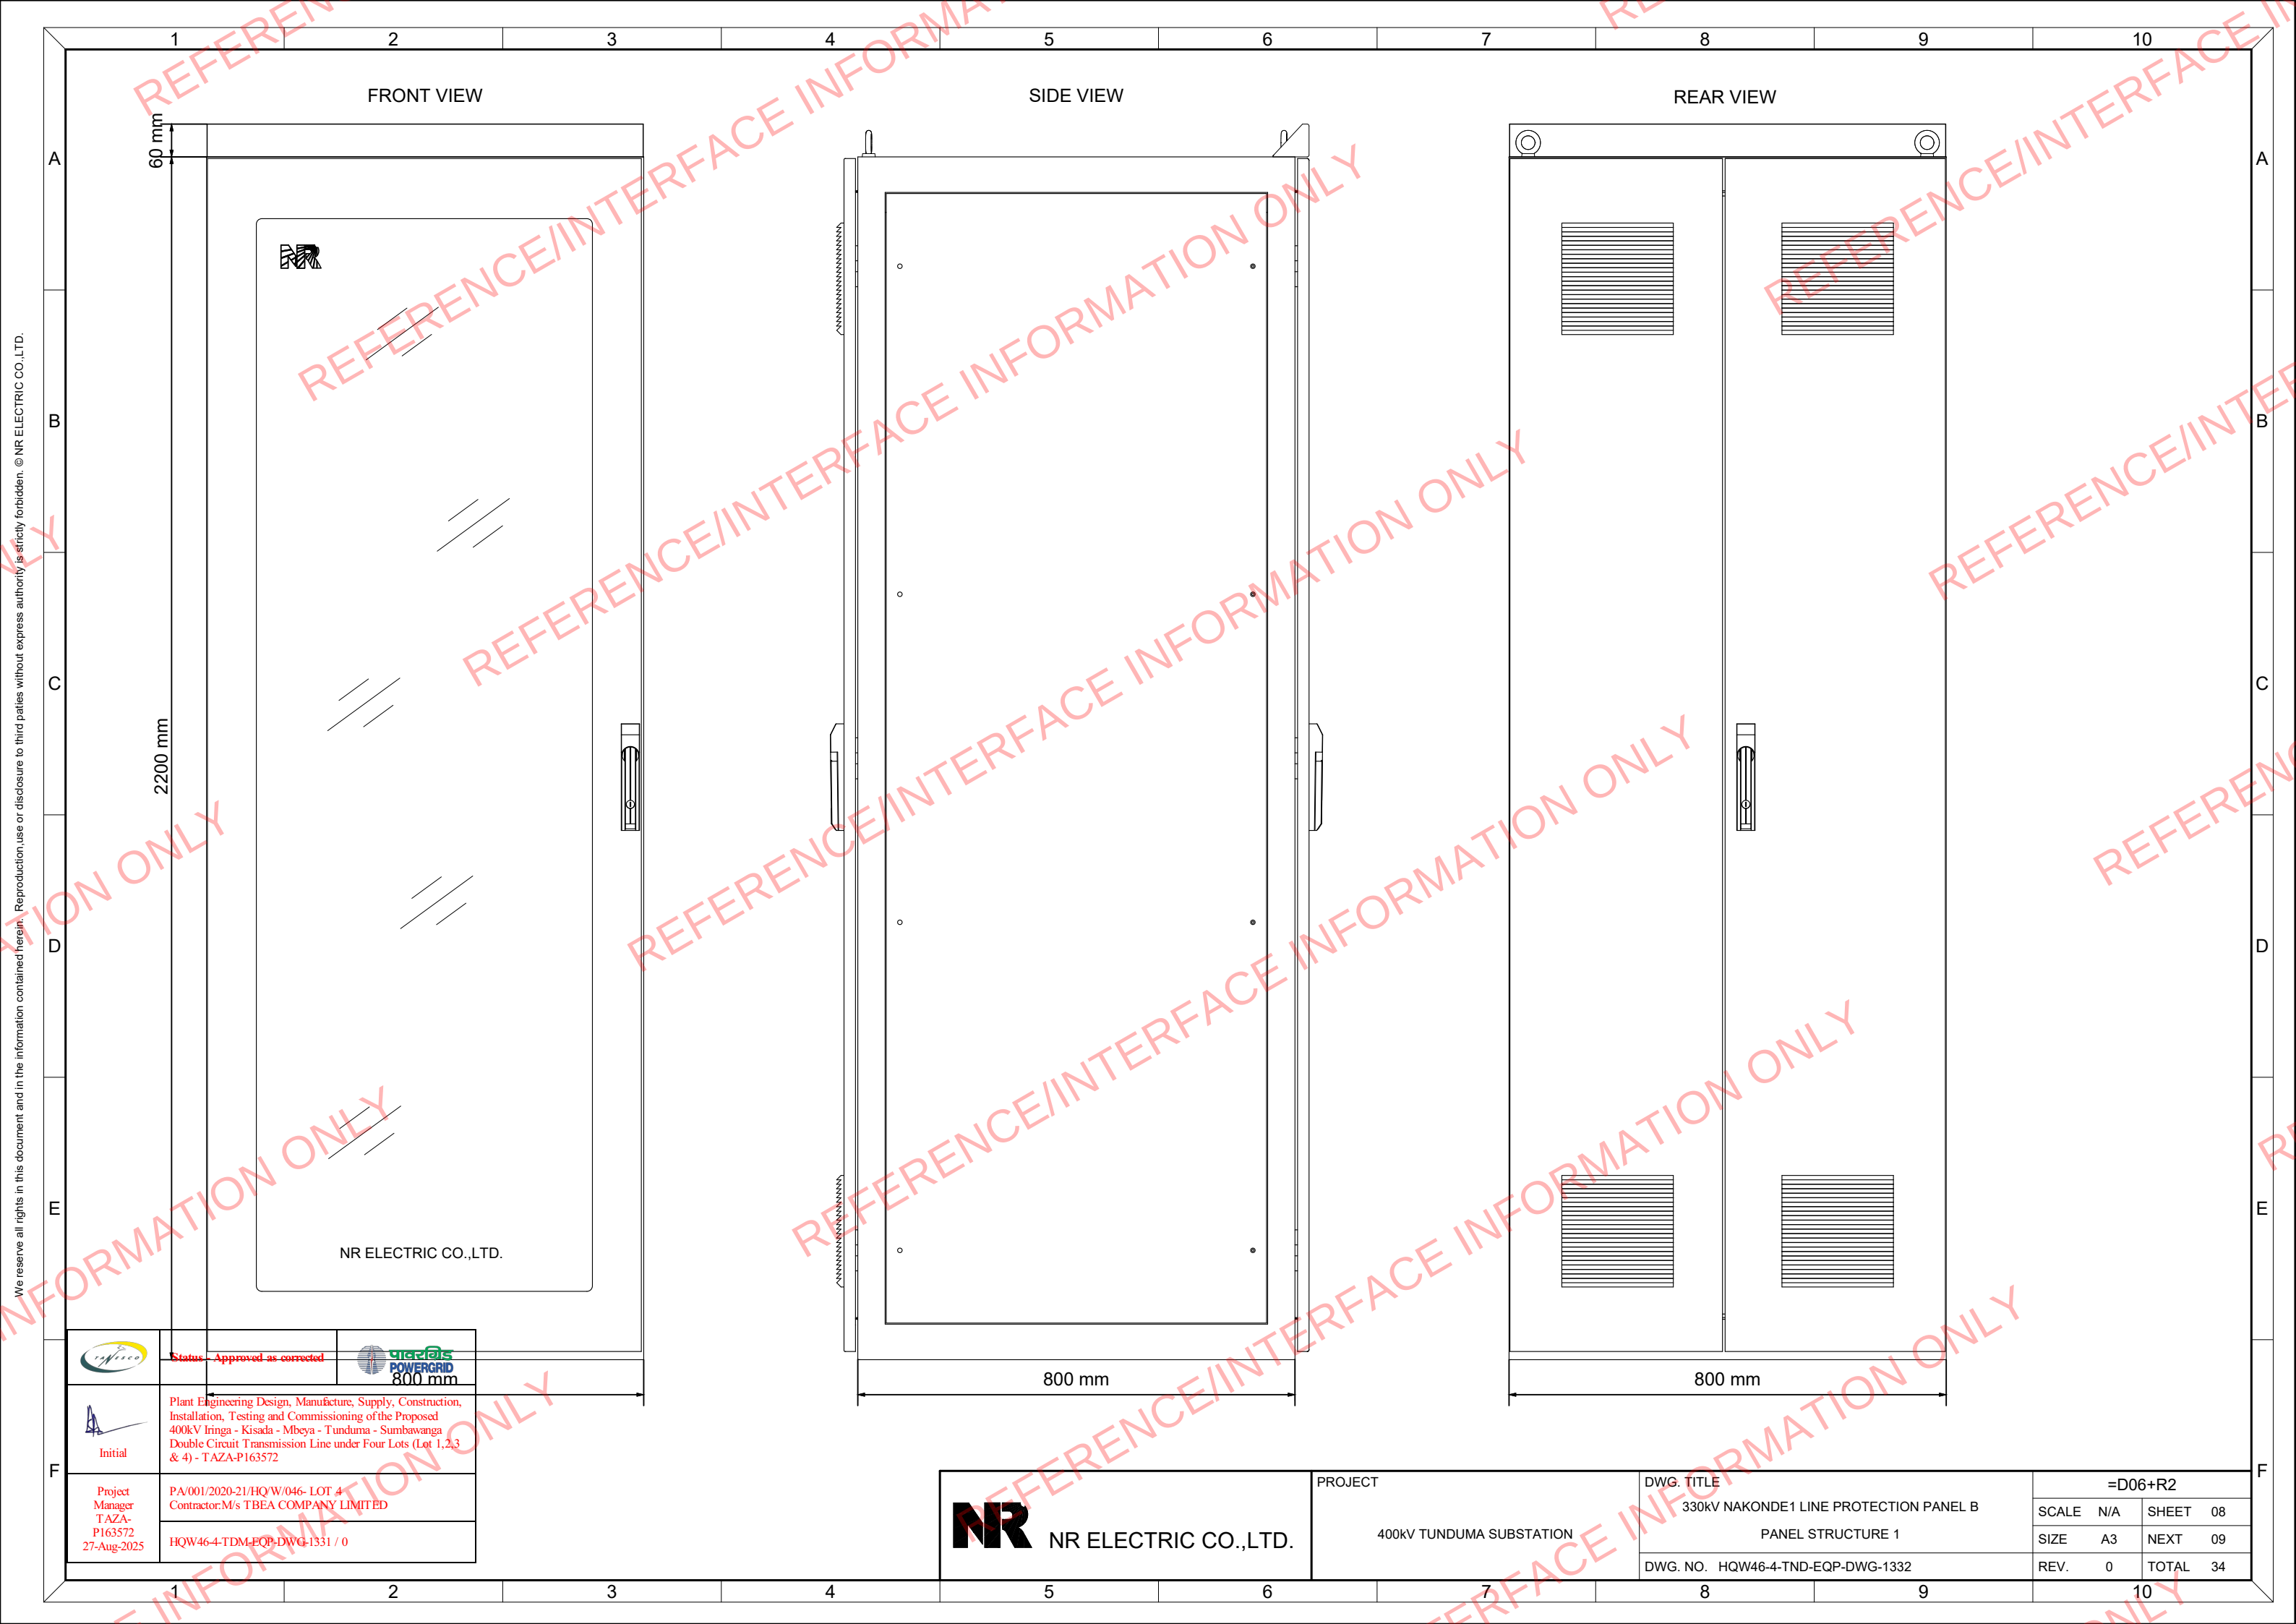

FRONT VIEW

SIDE VIEW

REAR VIEW

60 mm

2200 mm

800 mm

800 mm

NR ELECTRIC CO.,LTD.

NR NR ELECTRIC CO.,LTD.

PROJECT

400KV TUNDUMA SUBSTATION

DWG. TITLE

330KV NAKONDE1 LINE PROTECTION PANEL B

PANEL STRUCTURE 1

DWG. NO. HQW46-4-TND-EQP-DWG-1332

=D06+R2

SCALE N/A SHEET 08

SIZE A3 NEXT 09

REV. 0 TOTAL 34



Status - Approved as corrected




Initial

Plant Engineering Design, Manufacture, Supply, Construction, Installation, Testing and Commissioning of the Proposed 400kV Iringa - Kisada - Mbeya - Tunduma - Sumbawanga Double Circuit Transmission Line under Four Lots (Lot 1,2,3 & 4) - TAZA-P163572

Project Manager
T AZA-
P163572
27-Aug-2025

PA/001/2020-21/HQ'W/046- LOT 4
Contractor:M/s TBEA COMPANY LIMITED

HQW46-4-TDM-EQP-DWG-1331 / 0

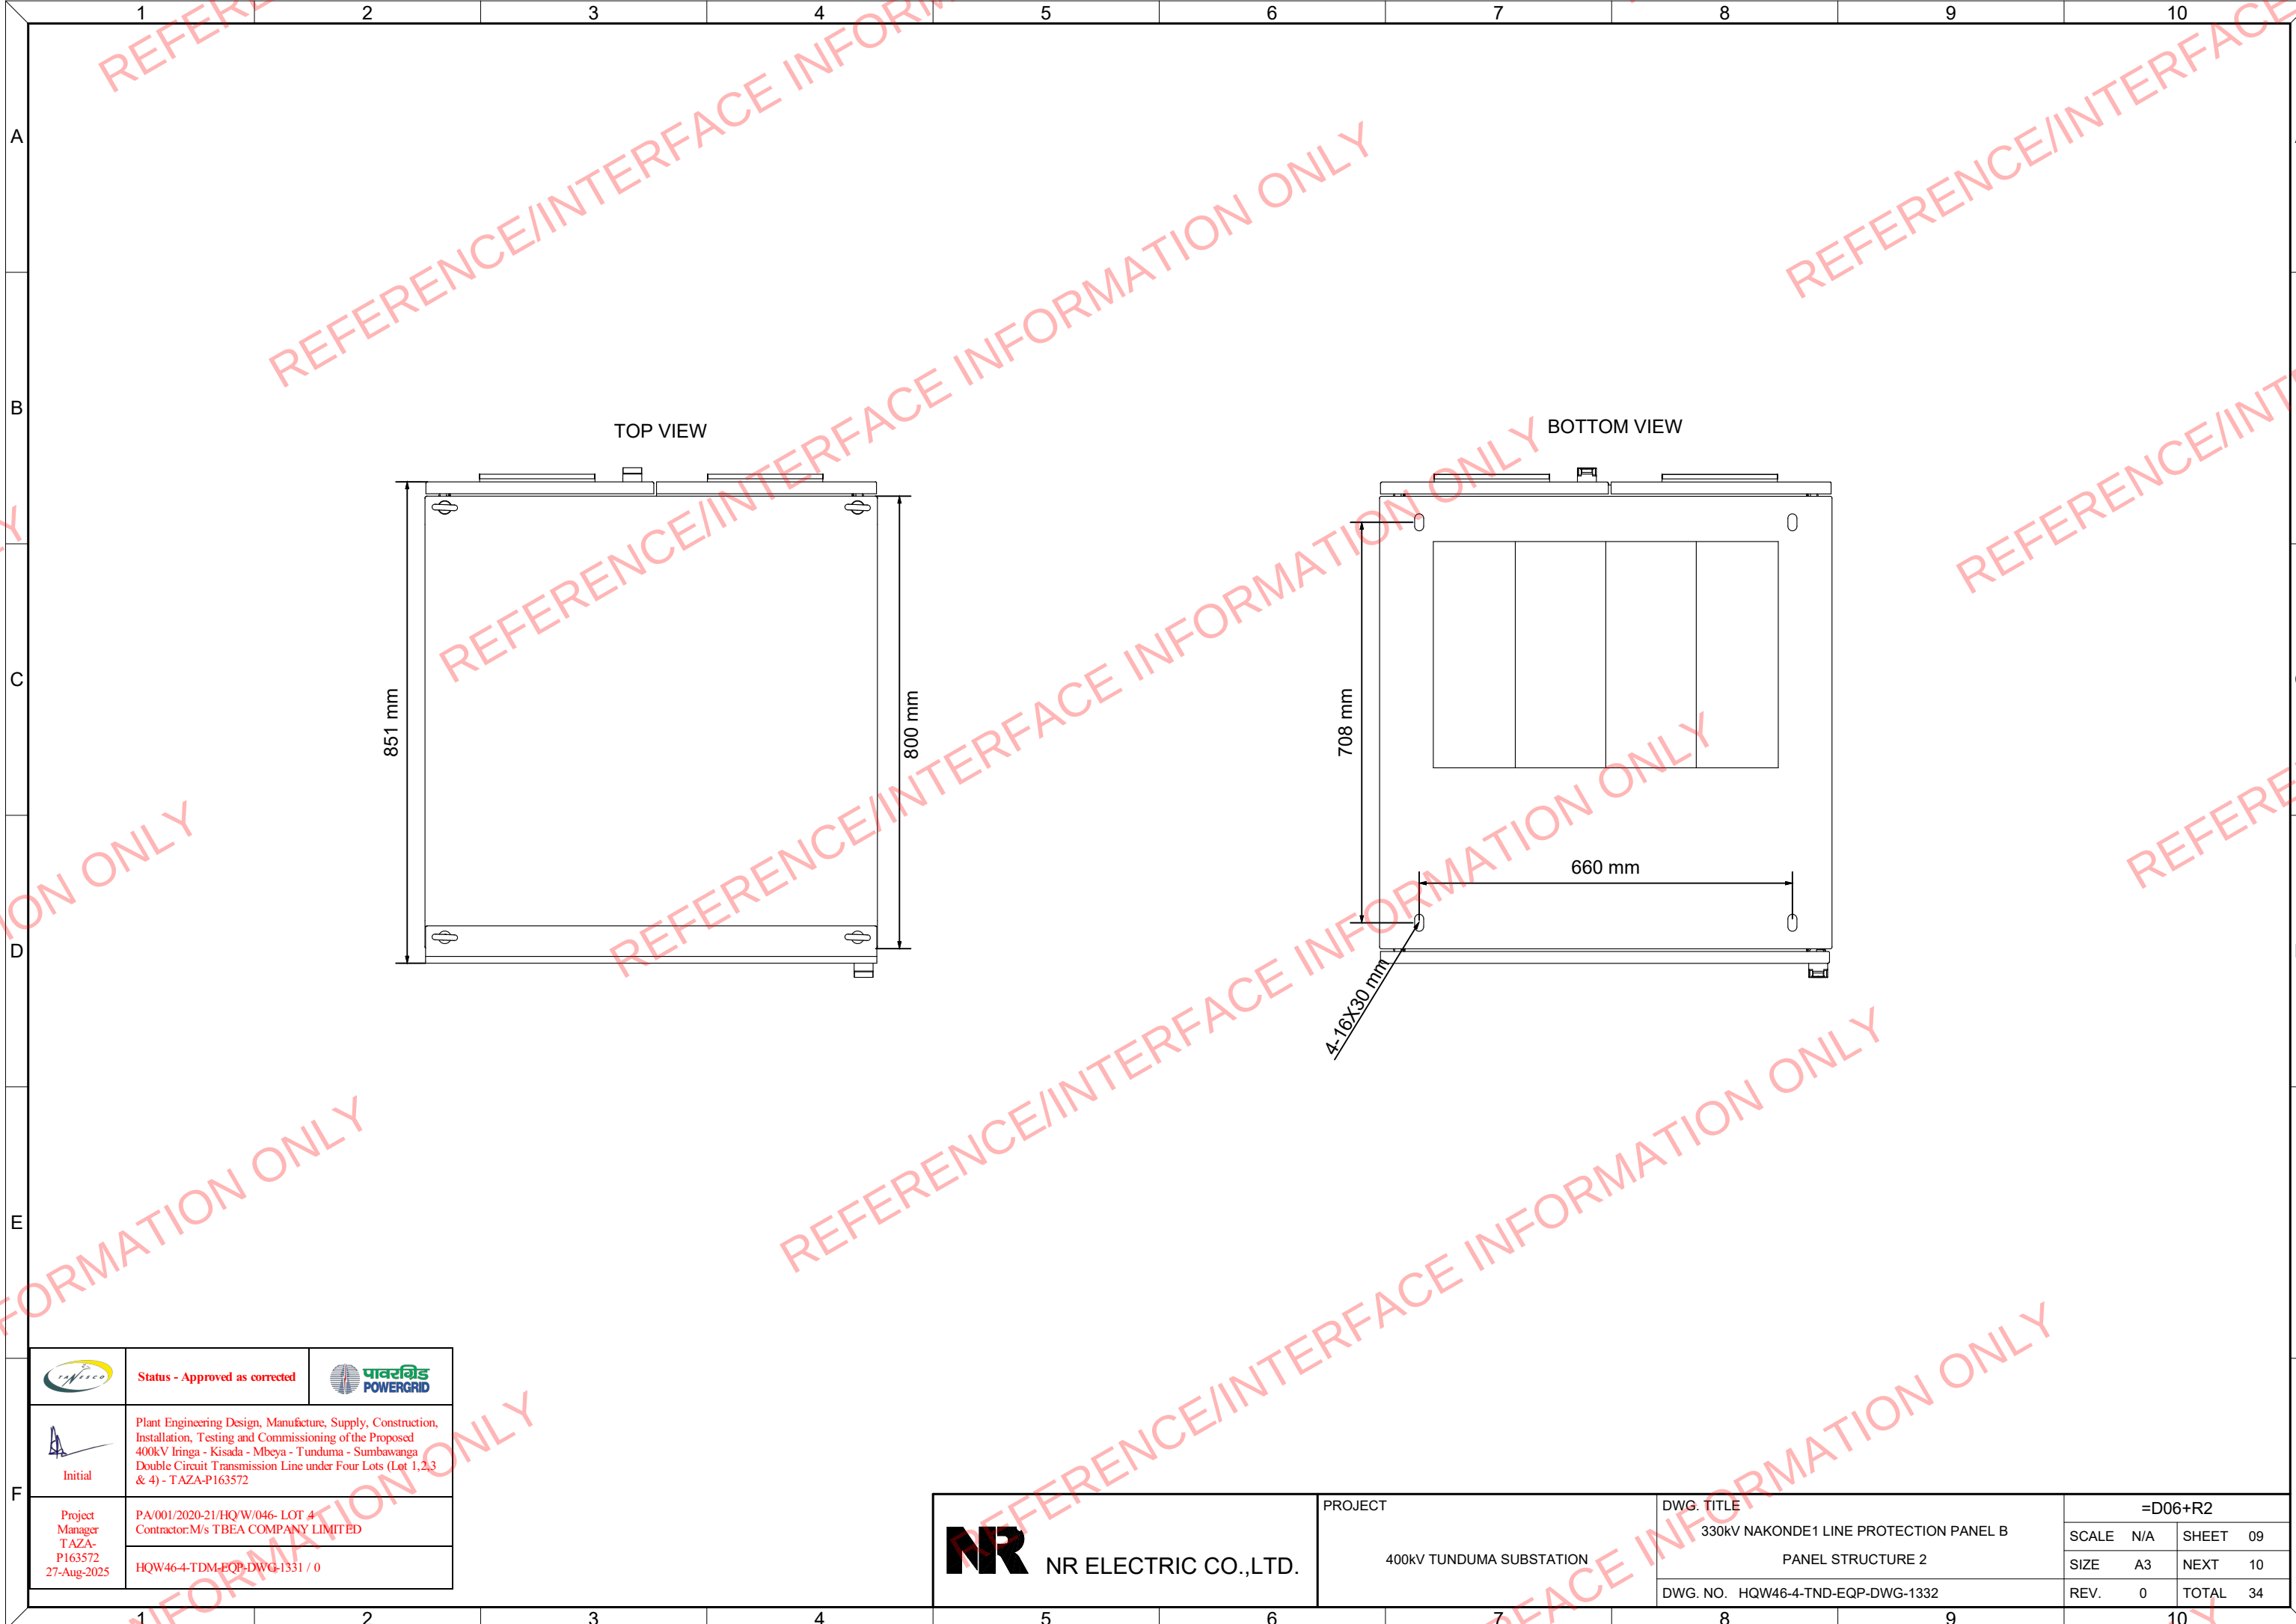

We reserve all rights in this document and in the information contained herein. Reproduction, use or disclosure to third parties without express authority is strictly forbidden. © NR ELECTRIC CO.,LTD.

	Status - Approved as corrected	
 Initial	Plant Engineering Design, Manufacture, Supply, Construction, Installation, Testing and Commissioning of the Proposed 400kV Iringa - Kisada - Mbeya - Tunduma - Sumbawanga Double Circuit Transmission Line under Four Lots (Lot 1,2,3 & 4) - TAZA-P163572	
Project Manager T AZA- P163572 27-Aug-2025	PA/001/2020-21/HQ'W/046- LOT 4 Contractor:M/s TB EA COMPANY LIMITED	
	HQW46-4-TDM-EQP-DWG-1331 / 0	

 NR ELECTRIC CO.,LTD.	PROJECT 400KV TUNDUMA SUBSTATION	DWG. TITLE 330KV NAKONDE1 LINE PROTECTION PANEL B PANEL STRUCTURE 2	=D06+R2			
			SCALE	N/A	SHEET	09
			SIZE	A3	NEXT	10
		DWG. NO. HQW46-4-TND-EQP-DWG-1332	REV.	0	TOTAL	34

We reserve all rights in this document and in the information contained herein. Reproduction, use or disclosure to third parties without express authority is strictly forbidden. © NR ELECTRIC CO.,LTD.

PANEL MECHANICAL CHARACTERISTICS:

ITEM	DESCRIPTION	PARAMETER
1	TYPE	NR-G03 PANEL
2	DIMENSION	2260*800*800(H*W*D)
3	COLOR	EXTERIOR: RAL7035 INTERIOR: RAL7035
4	PROTECTION DEGREE	IP54
5	MATERIAL	SHEET STEEL
6	PLATE THICKNESS	2.5mm
7	MOUNTING	FLOOR MOUNTING, BOTTOM ENTRY OF POWER AND MULTI-CORE CABLES
8	EARTH BAR	COPPER STRIP: 485(L)×25(W)×4(D)mm

PANEL INFORMATION:

- The colour of MIMIC is required as below:
400kV--Purple
330kV--Red
220kV--Yellow
132kV--Blue
33kV--Green
Ground-Black
- The width of MIMIC lines is 4mm, 6mm for busbar.

TERMINAL BLOCK:

NAME	DESCRIPTION	NOTE
XA:	TERMINAL BLOCK FOR AC POWER SUPPLY CIRCUIT.	UK5N
XD:	TERMINAL BLOCK FOR DC POWER SUPPLY CIRCUIT.	UK6N
XI:	TERMINAL BLOCK FOR CT CIRCUIT.	URTK/S
XU:	TERMINAL BLOCK FOR VT CIRCUIT.	URTK/S
XW:	TERMINAL BLOCK FOR DC ANALOG CIRCUIT.	UK5N
XB:	TERMINAL BLOCK FOR BINARY INPUT.	UK5N
XT:	TERMINAL BLOCK FOR TRIPPING CIRCUIT.	UK5N
XC:	TERMINAL BLOCK FOR TRIP SUPERVISION OR CONTROL CIRCUIT.	UK10N
XR:	TERMINAL BLOCK FOR REMOTE SIGNAL CIRCUIT.	UK5N
XH:	TERMINAL BLOCK FOR ANNUNCIATOR CIRCUIT.	UK5N
XF:	TERMINAL BLOCK FOR RECORD SIGNAL CIRCUIT.	UK5N
XM:	TERMINAL BLOCK FOR COMMUNICATION CIRCUIT.	UK5N
XS:	TERMINAL BLOCK FOR SPARE.	UK5N

WIRING CHARACTERISTICS:

- 4mm² multistrands insulated copper conductor for CT circuits.
- 2.5mm² multistrands insulated copper conductor for VT circuits.
- 4mm² multistrands insulated copper conductor for earthing circuits.
- 1.5mm² multistrands insulated copper conductor for all other circuits.

WIRING COLOR:

- | | |
|--------------|---|
| Red | — Phase R CT&VT Circuit |
| Yellow | — Phase Y CT&VT Circuit |
| Blue | — Phase B CT&VT Circuit |
| Black | — AC Current And Voltage Neutral Circuit. |
| Yellow/green | — Earthing Circuit |
| Grey | — All Other Circuits |



Status - Approved as corrected



Plant Engineering Design, Manufacture, Supply, Construction, Installation, Testing and Commissioning for 400kV Iringa - Kisada - Mbeya - Tunduma - Sumbawanga Double Circuit Transmission Line under Four Lots (Lot 1,2,3 & 4) - TAZA-P163572

Project Manager
T AZA-
P163572
27-Aug-2025

PA/001/2020-21/HQ/W/046- LOT 4
Contractor:M/s TBEA COMPANY LIMITED

HQW46-4-TDM-EQP-DWG-1331 / 0



NR ELECTRIC CO.,LTD.

PROJECT

400KV TUNDUMA SUBSTATION

DWG. TITLE

330KV NAKONDE1 LINE PROTECTION PANEL B

PANEL DETAILED INFORMATION


DWG. NO. HQW46-4-TND-EQP-DWG-1332

=D06+R2

SCALE	N/A	SHEET	10
-------	-----	-------	----


SIZE	A3	NEXT	11
------	----	------	----

REV.	0	TOTAL	34
------	---	-------	----

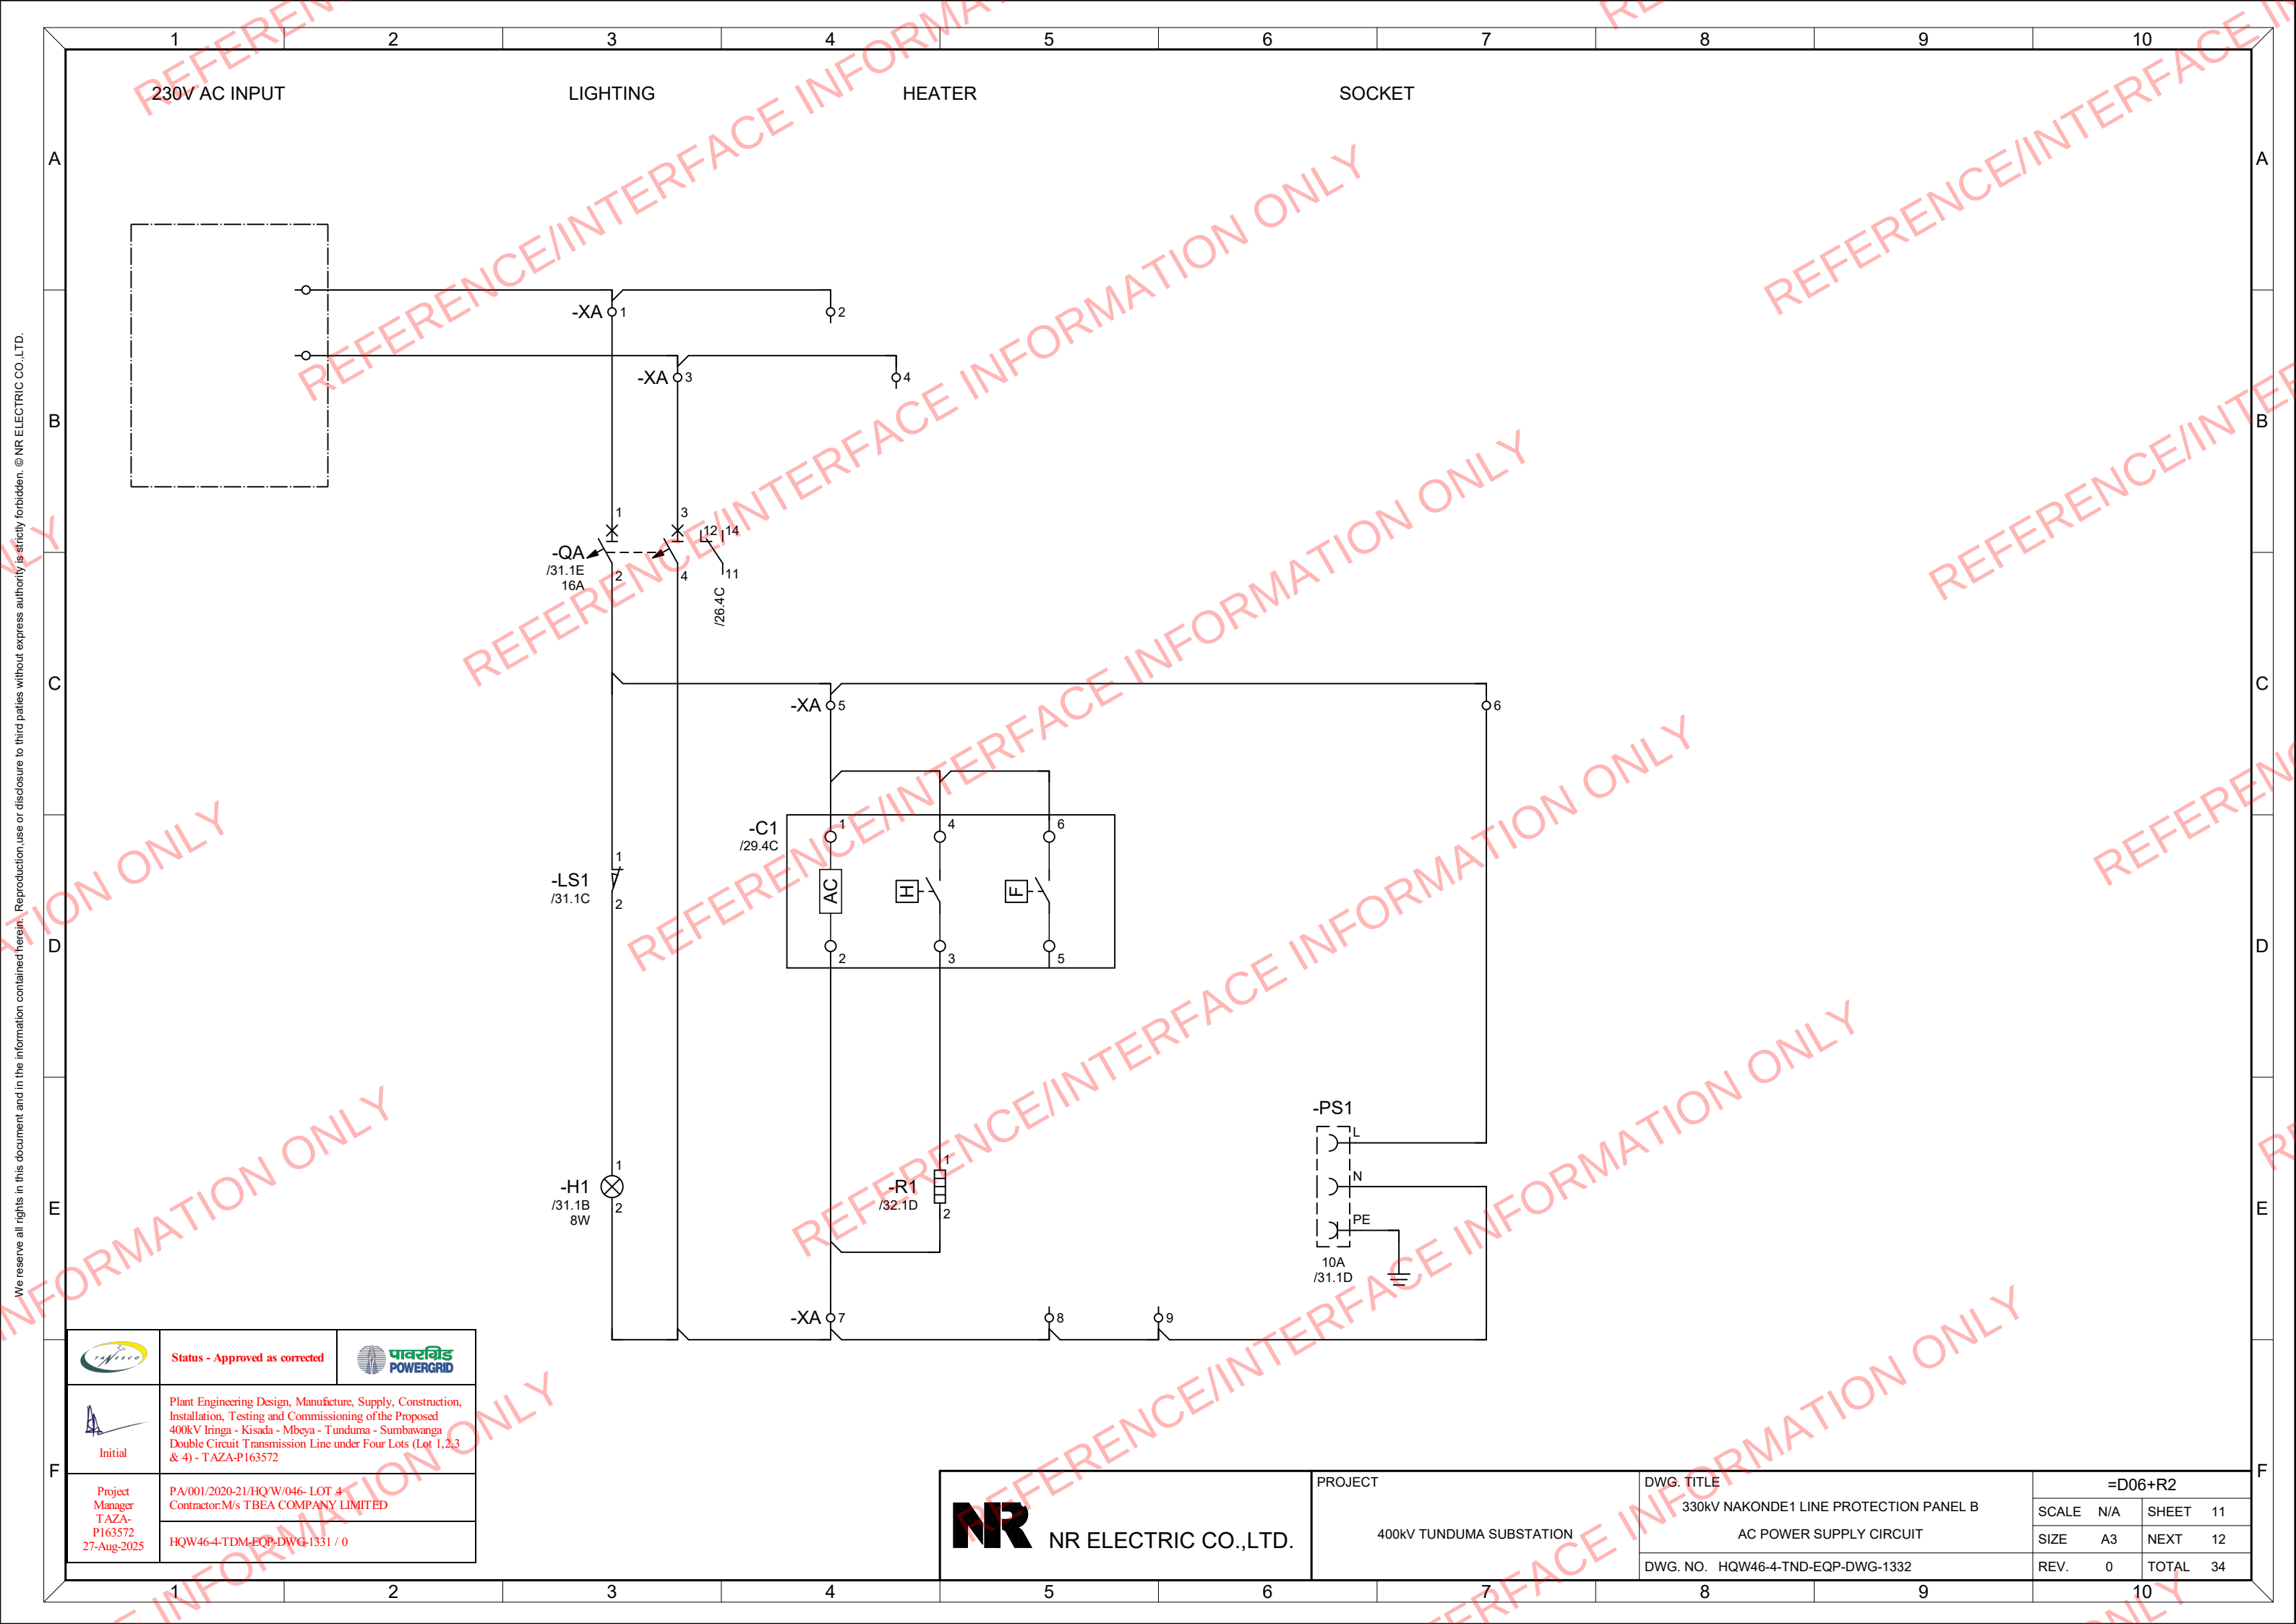


	Status - Approved as corrected	
	Plant Engineering Design, Manufacture, Supply, Construction, Installation, Testing and Commissioning of the Proposed 400kV Iringa - Kisada - Mbeya - Tunduma - Sumbawanga Double Circuit Transmission Line under Four Lots (Lot 1,2,3 & 4) - TAZA-P163572	
Project Manager T AZA- P163572 27-Aug-2025	PA/001/2020-21/HQ'W/046- LOT 4 Contractor:M/s TB EA COMPANY LIMITED	
	HQW46-4-TDM-EQP-DWG-1331 / 0	

 NR ELECTRIC CO.,LTD.	PROJECT 400kV TUNDUMA SUBSTATION	DWG. TITLE 330kV NAKONDE1 LINE PROTECTION PANEL B AC POWER SUPPLY CIRCUIT	=D06+R2			
			SCALE	N/A	SHEET	11
			SIZE	A3	NEXT	12
		DWG. NO. HQW46-4-TND-EQP-DWG-1332	REV.	0	TOTAL	34

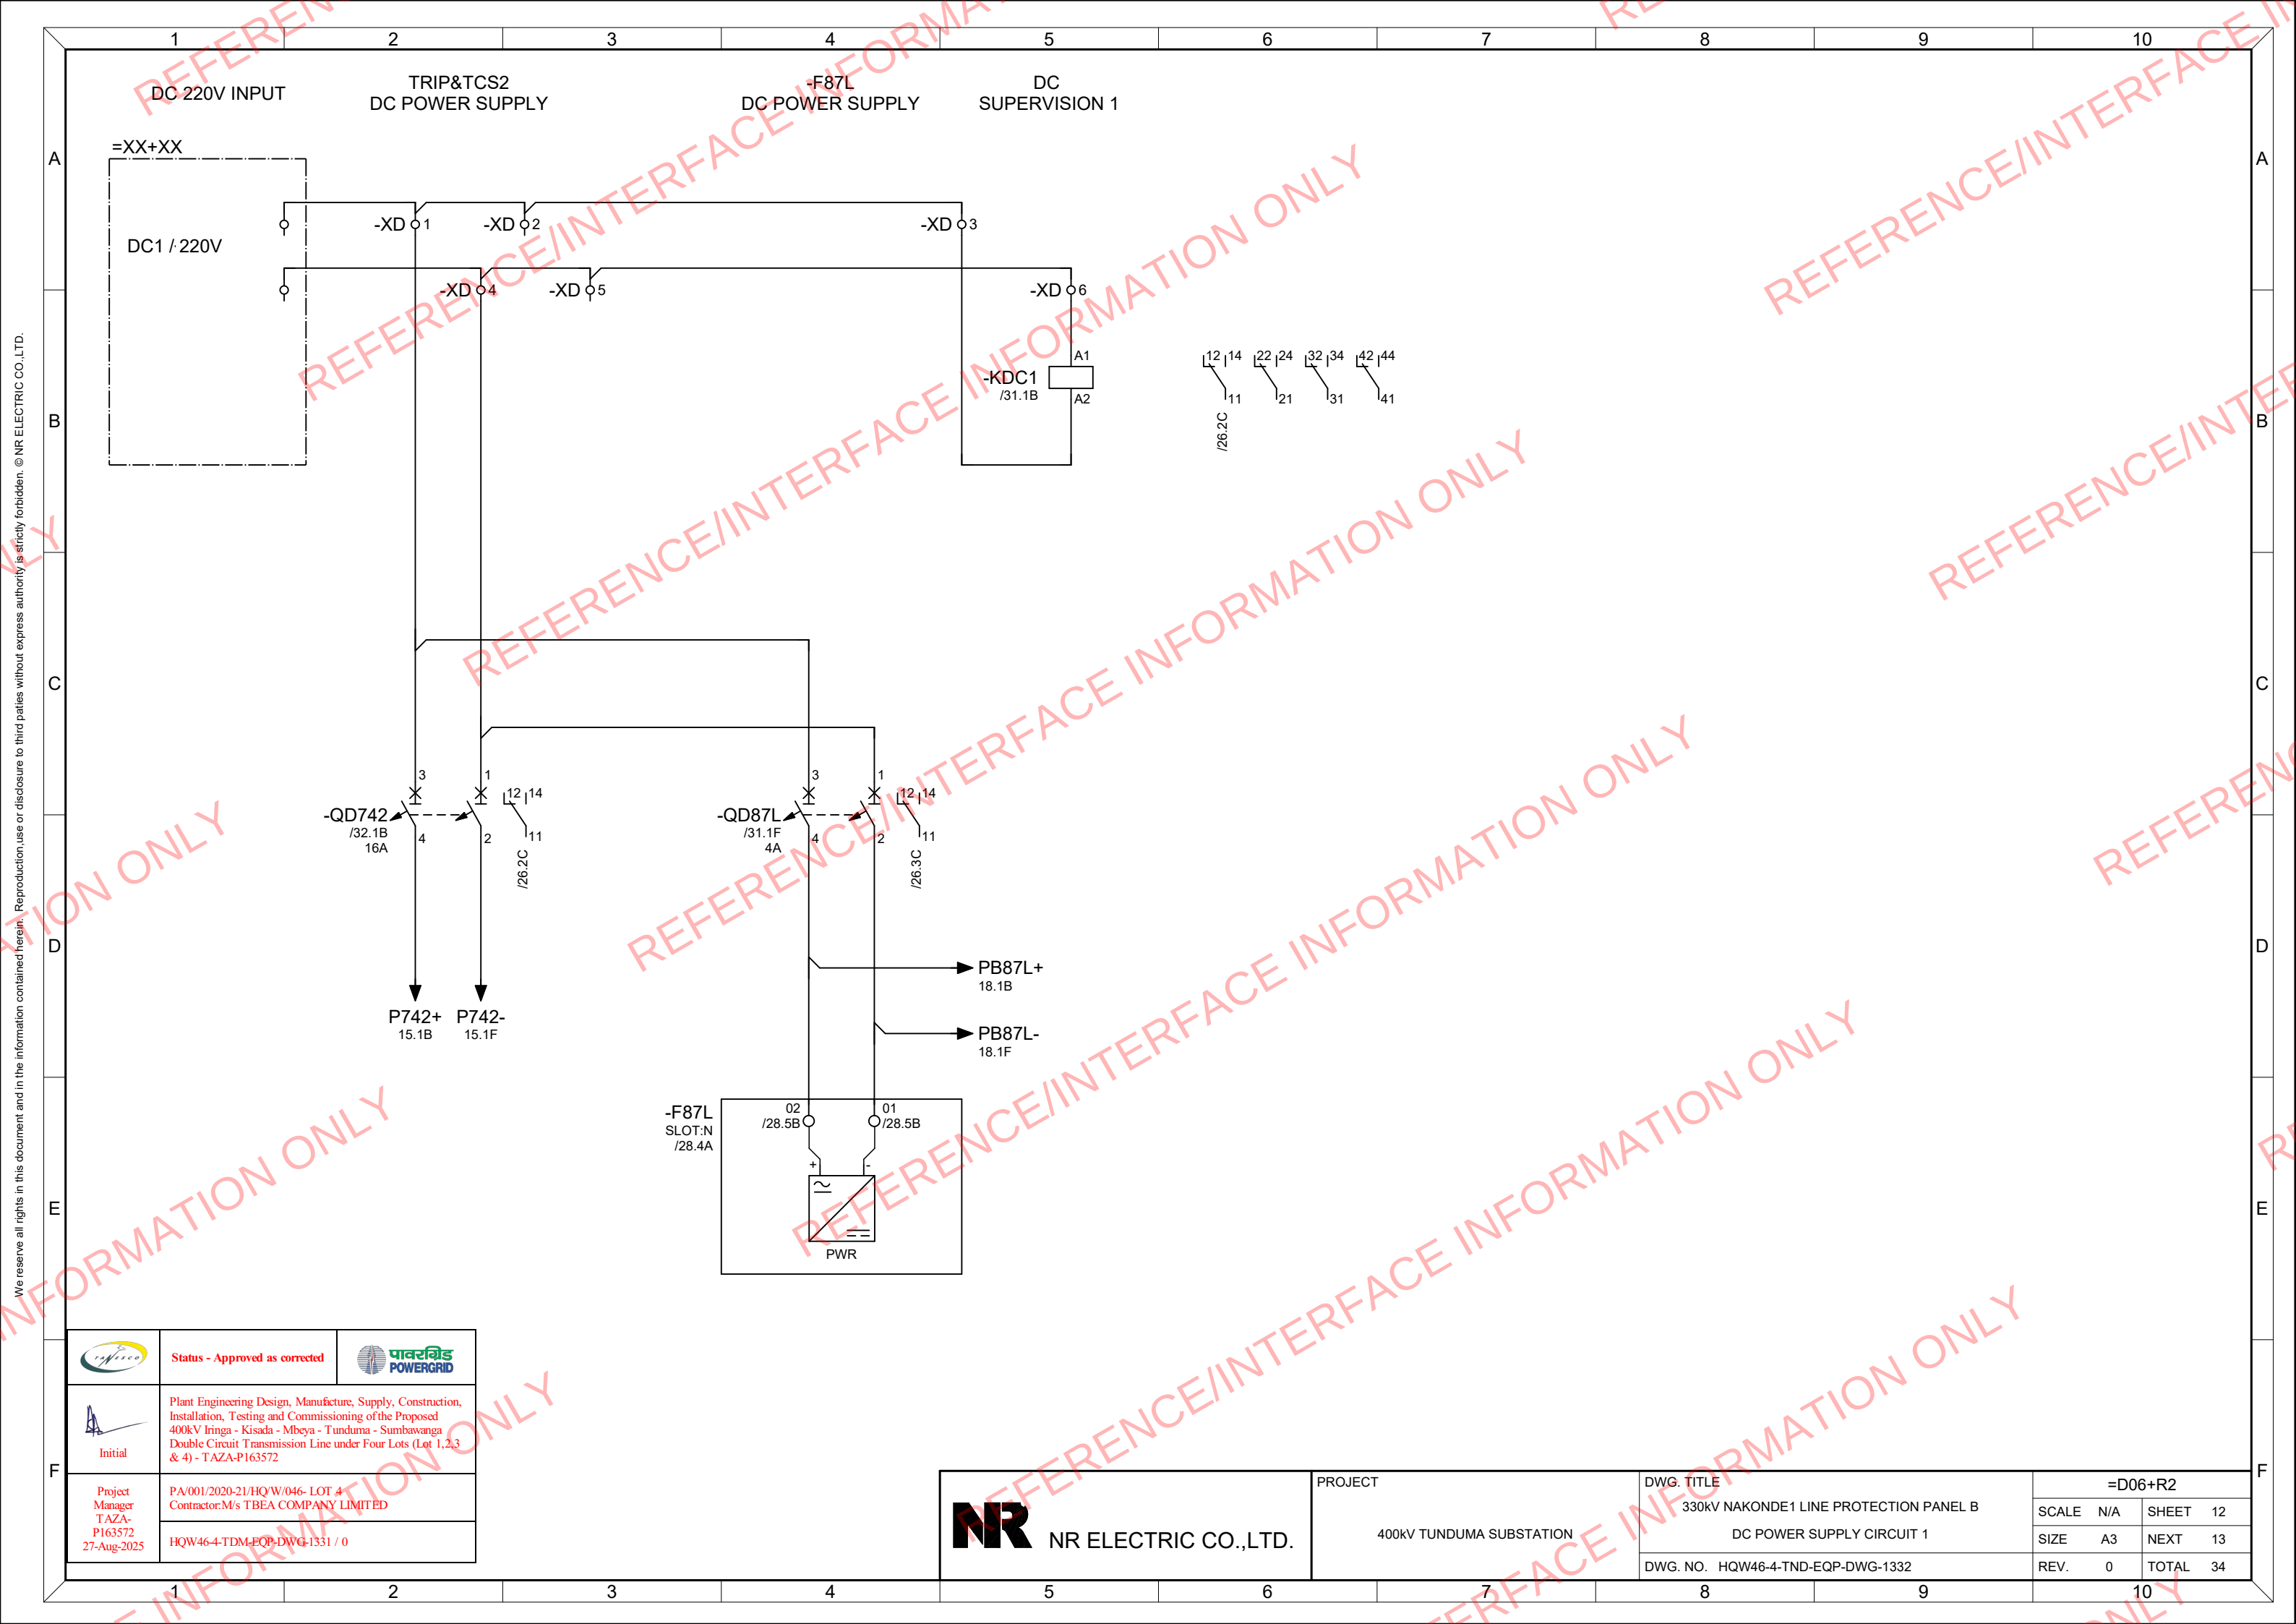


3 PHASE CURRENT INPUT
FOR MAIN2 PROTECTION


I_r I_y I_b I_n

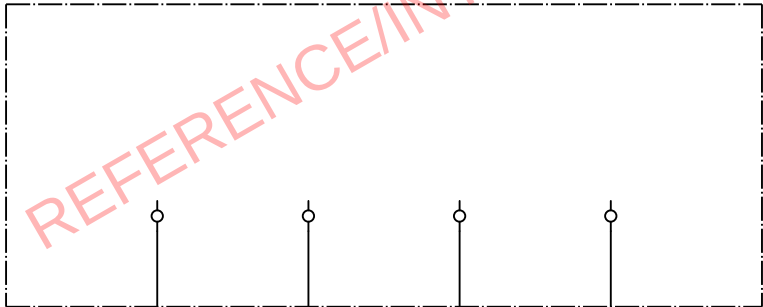


-XI87L

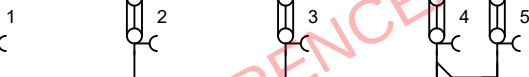


-TF87L.1
/30.4D

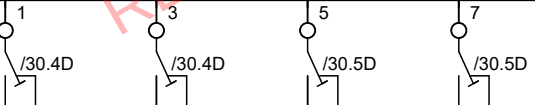

-F87L
SLOT:C
/27.3A

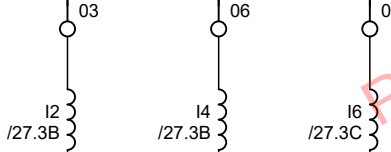

-XI87L

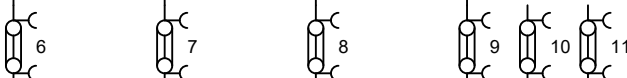

Status - Approved as corrected



Initial

Plant Engineering Design, Manufacture, Supply, Construction,
Installation, Testing and Commissioning of the Proposed
400kV Iringa - Kisada - Mbeya - Tunduma - Sumbawanga
Double Circuit Transmission Line under Four Lots (Lot 1,2,3
& 4) - TAZA-P163572

Project
Manager
TAZA-
P163572
27-Aug-2025

PA/001/2020-21/HQ/W/046- LOT 4
Contractor:M/s TBEA COMPANY LIMITED

HQW46-4-TDM-EQP-DWG-1331 / 0



NR ELECTRIC CO.,LTD.

PROJECT

400KV TUNDUMA SUBSTATION

DWG. TITLE

330KV NAKONDE1 LINE PROTECTION PANEL B

-F87L CT CURRENT CIRCUIT


DWG. NO. HQW46-4-TND-EQP-DWG-1332

=D06+R2

SCALE N/A SHEET 13


SIZE A3 NEXT 14


REV. 0 TOTAL 34

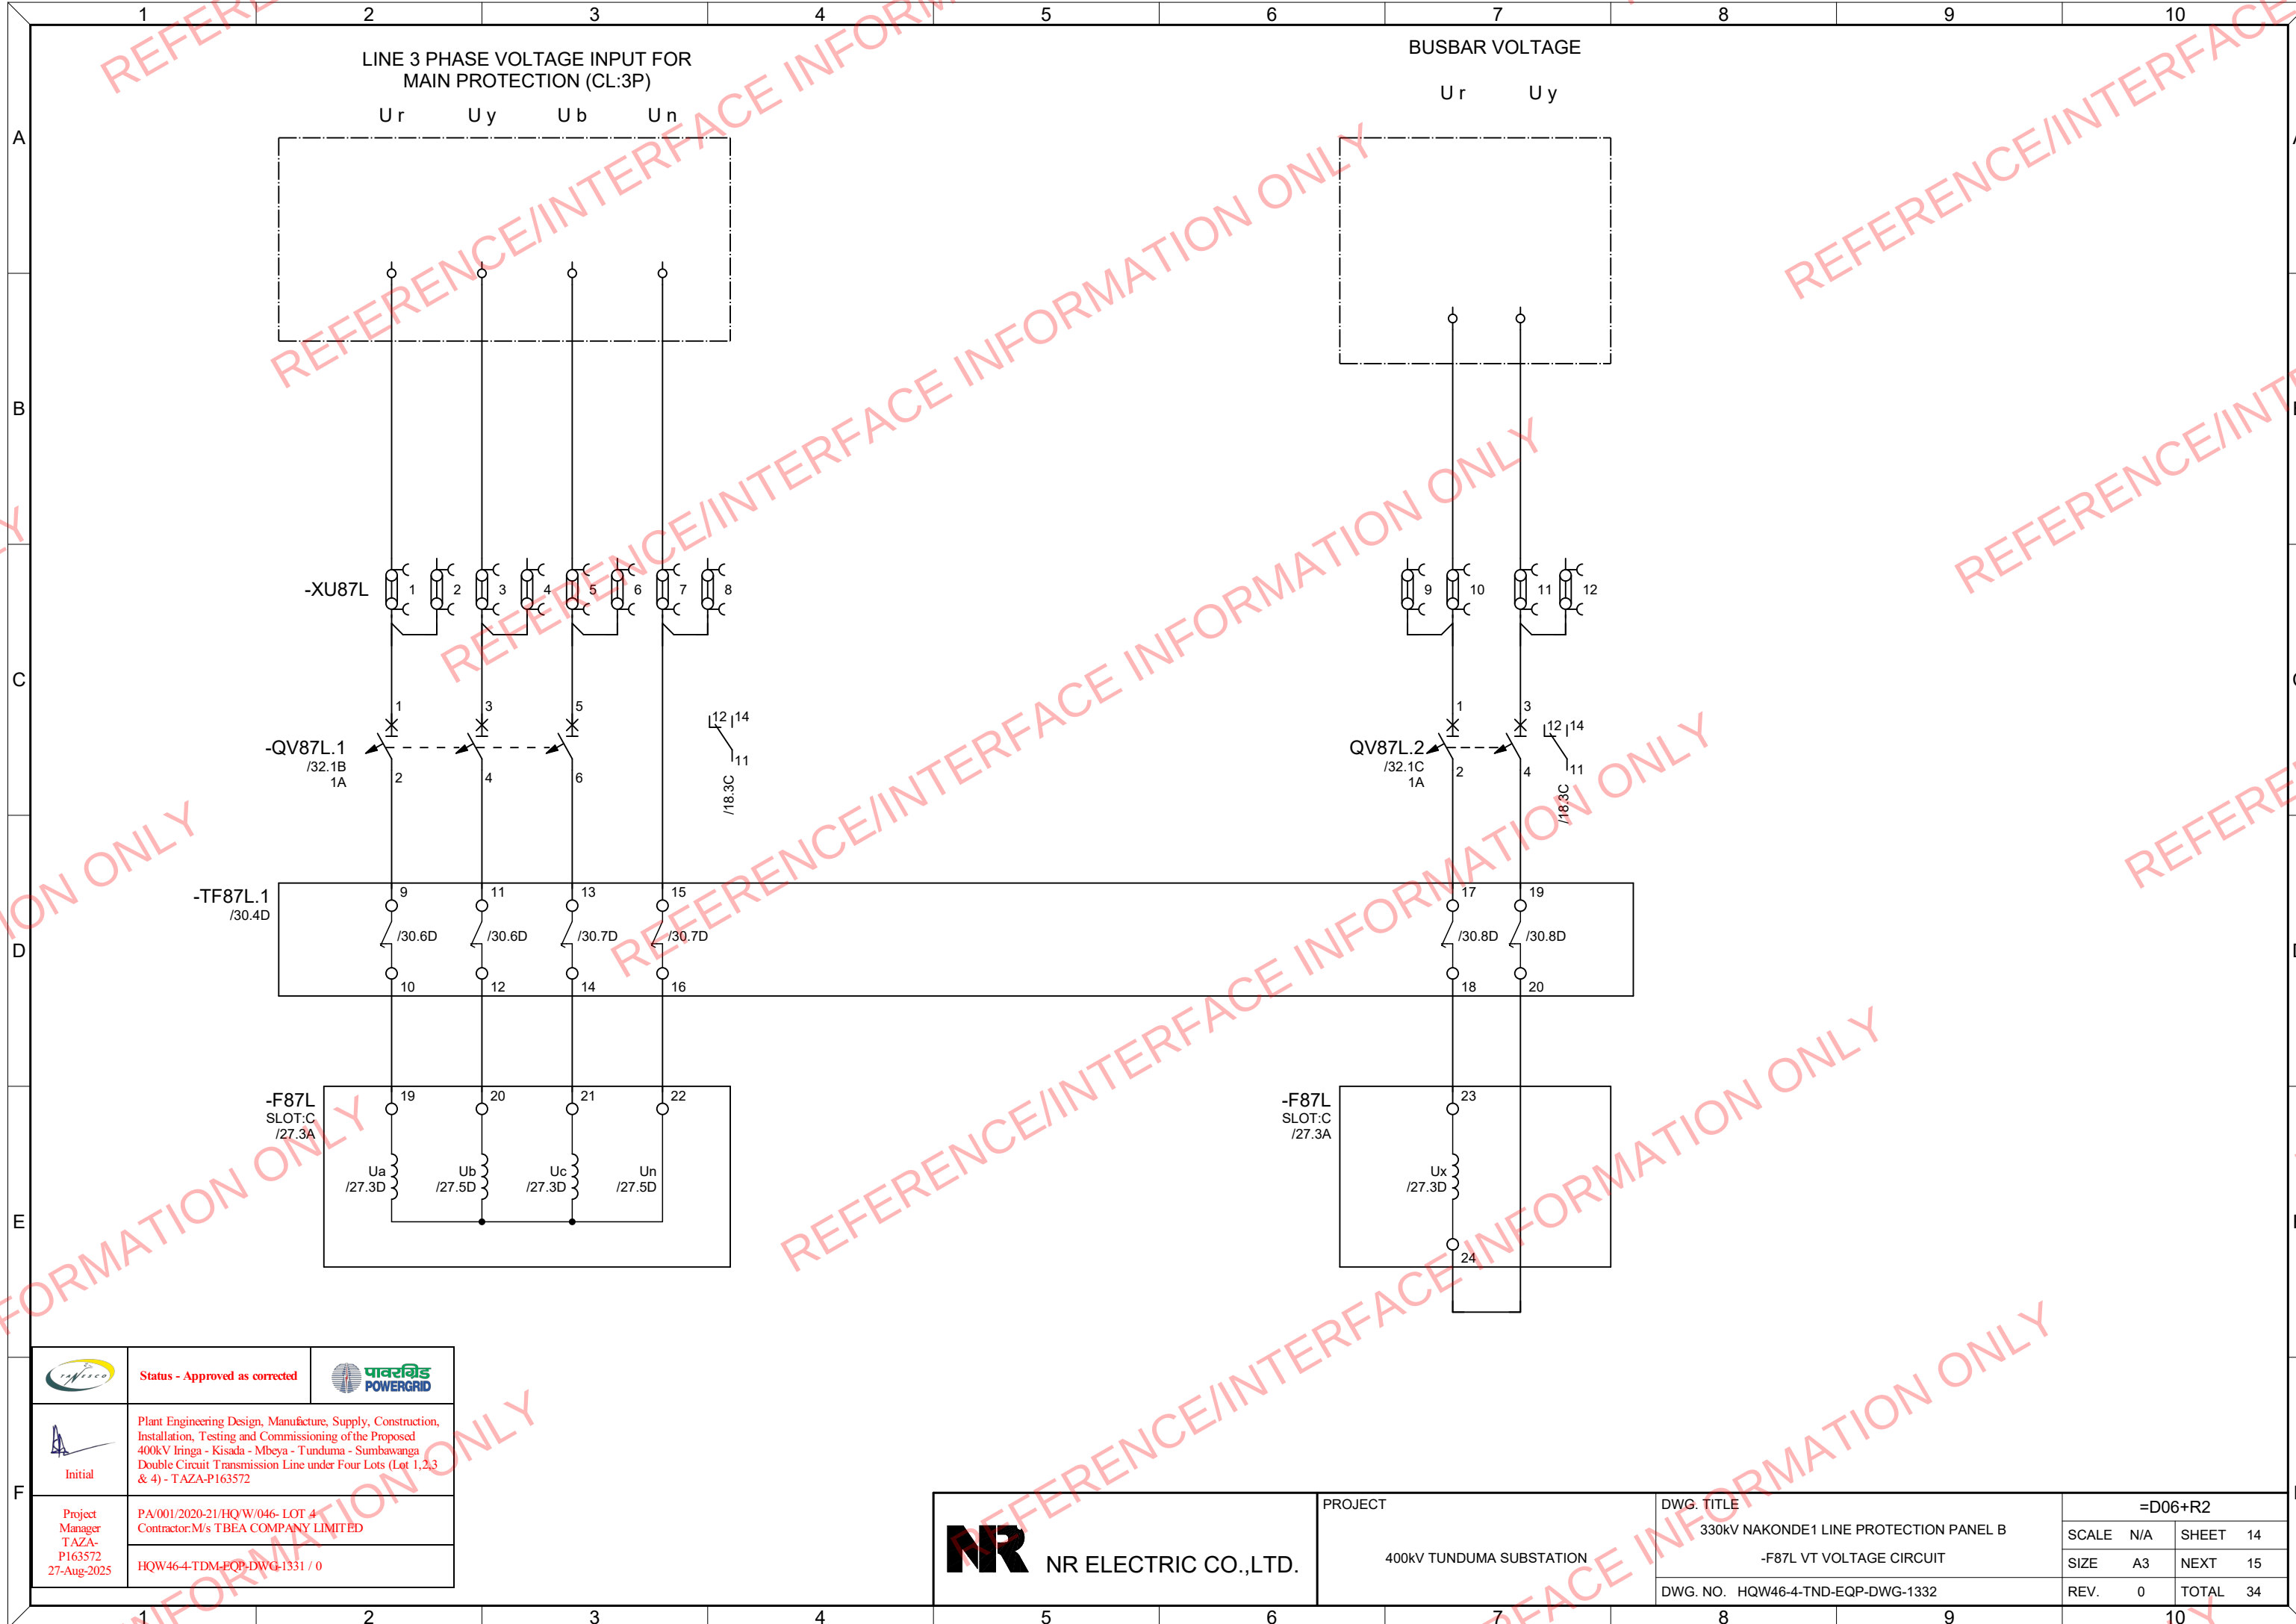

	Status - Approved as corrected	
Initial	Plant Engineering Design, Manufacture, Supply, Construction, Installation, Testing and Commissioning of the Proposed 400kV Iringa - Kisada - Mbeya - Tunduma - Sumbawanga Double Circuit Transmission Line under Four Lots (Lot 1, 2, 3 & 4) - TAZA-P163572	
Project Manager TAZA-P163572 27-Aug-2025	PA/001/2020-21/HQ'W/046- LOT 4 Contractor: M/s TBEA COMPANY LIMITED	
	HQW46-4-TDM-EQP-DWG-1331 / 0	


 NR ELECTRIC CO.,LTD.	PROJECT 400KV TUNDUMA SUBSTATION	DWG. TITLE 330KV NAKONDE1 LINE PROTECTION PANEL B -F87L VT VOLTAGE CIRCUIT	=D06+R2			
			SCALE	N/A	SHEET	14
			SIZE	A3	NEXT	15
		DWG. NO.	HQW46-4-TND-EQP-DWG-1332	REV.	0	TOTAL

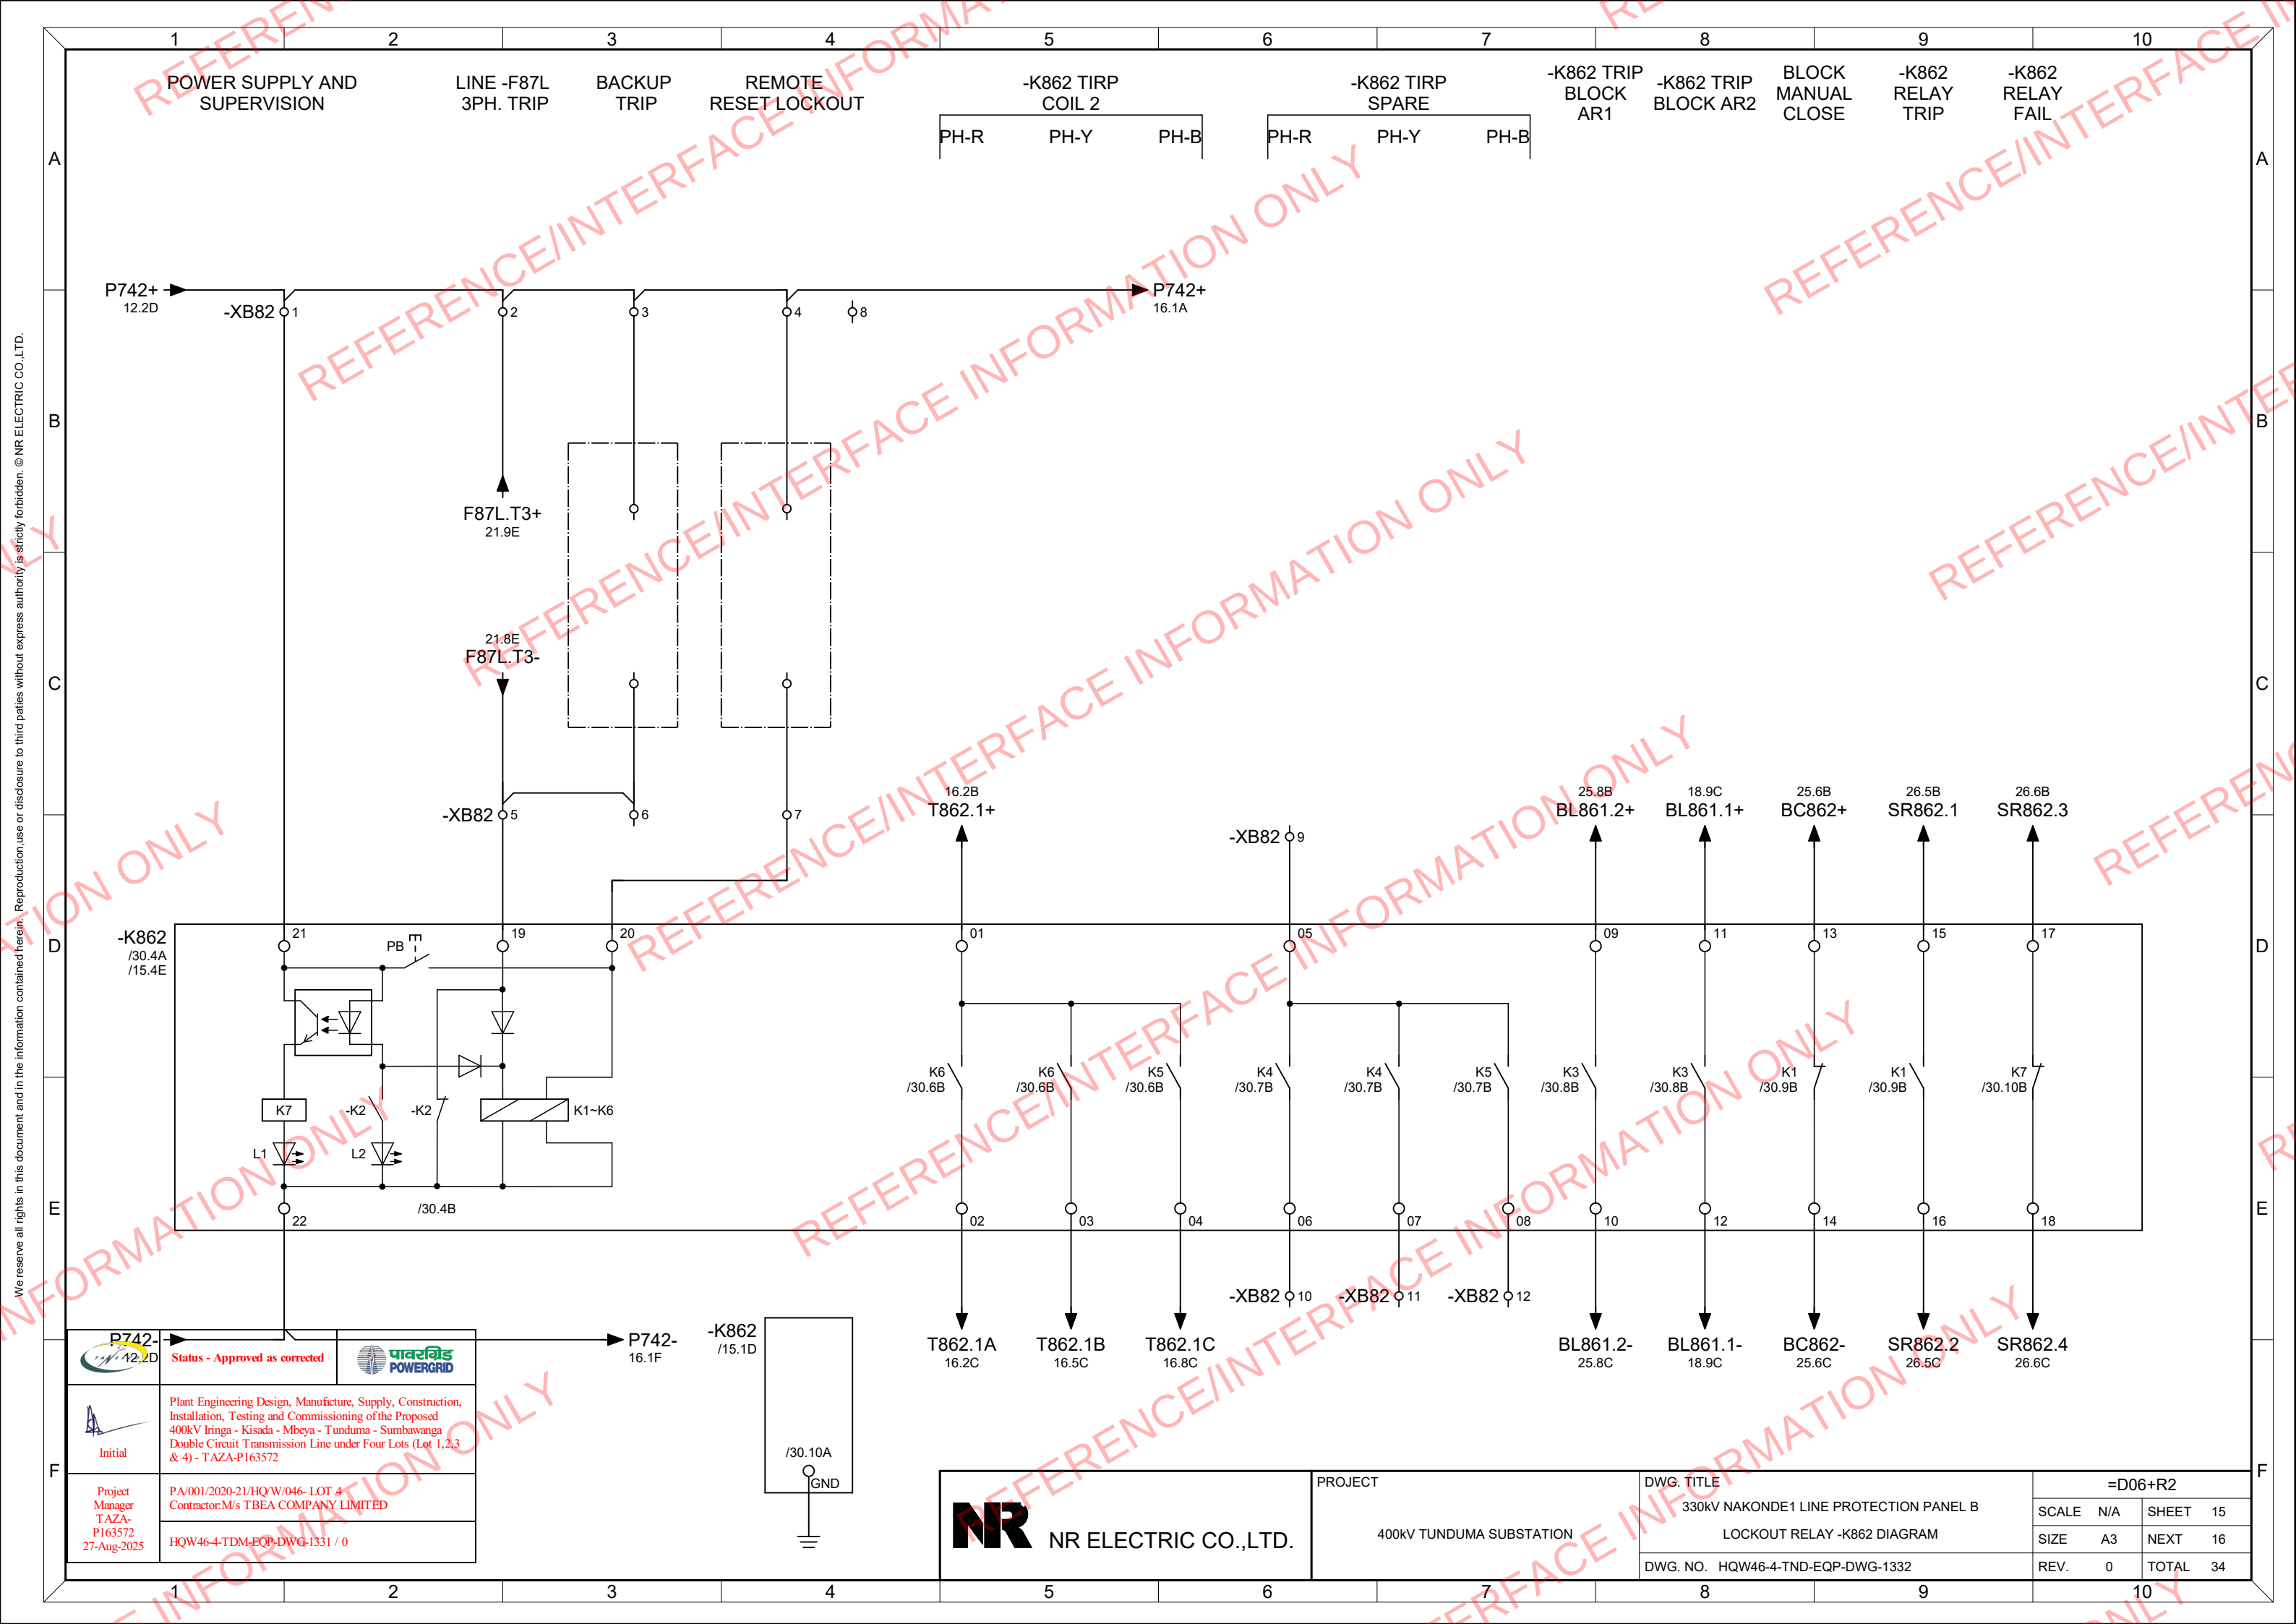

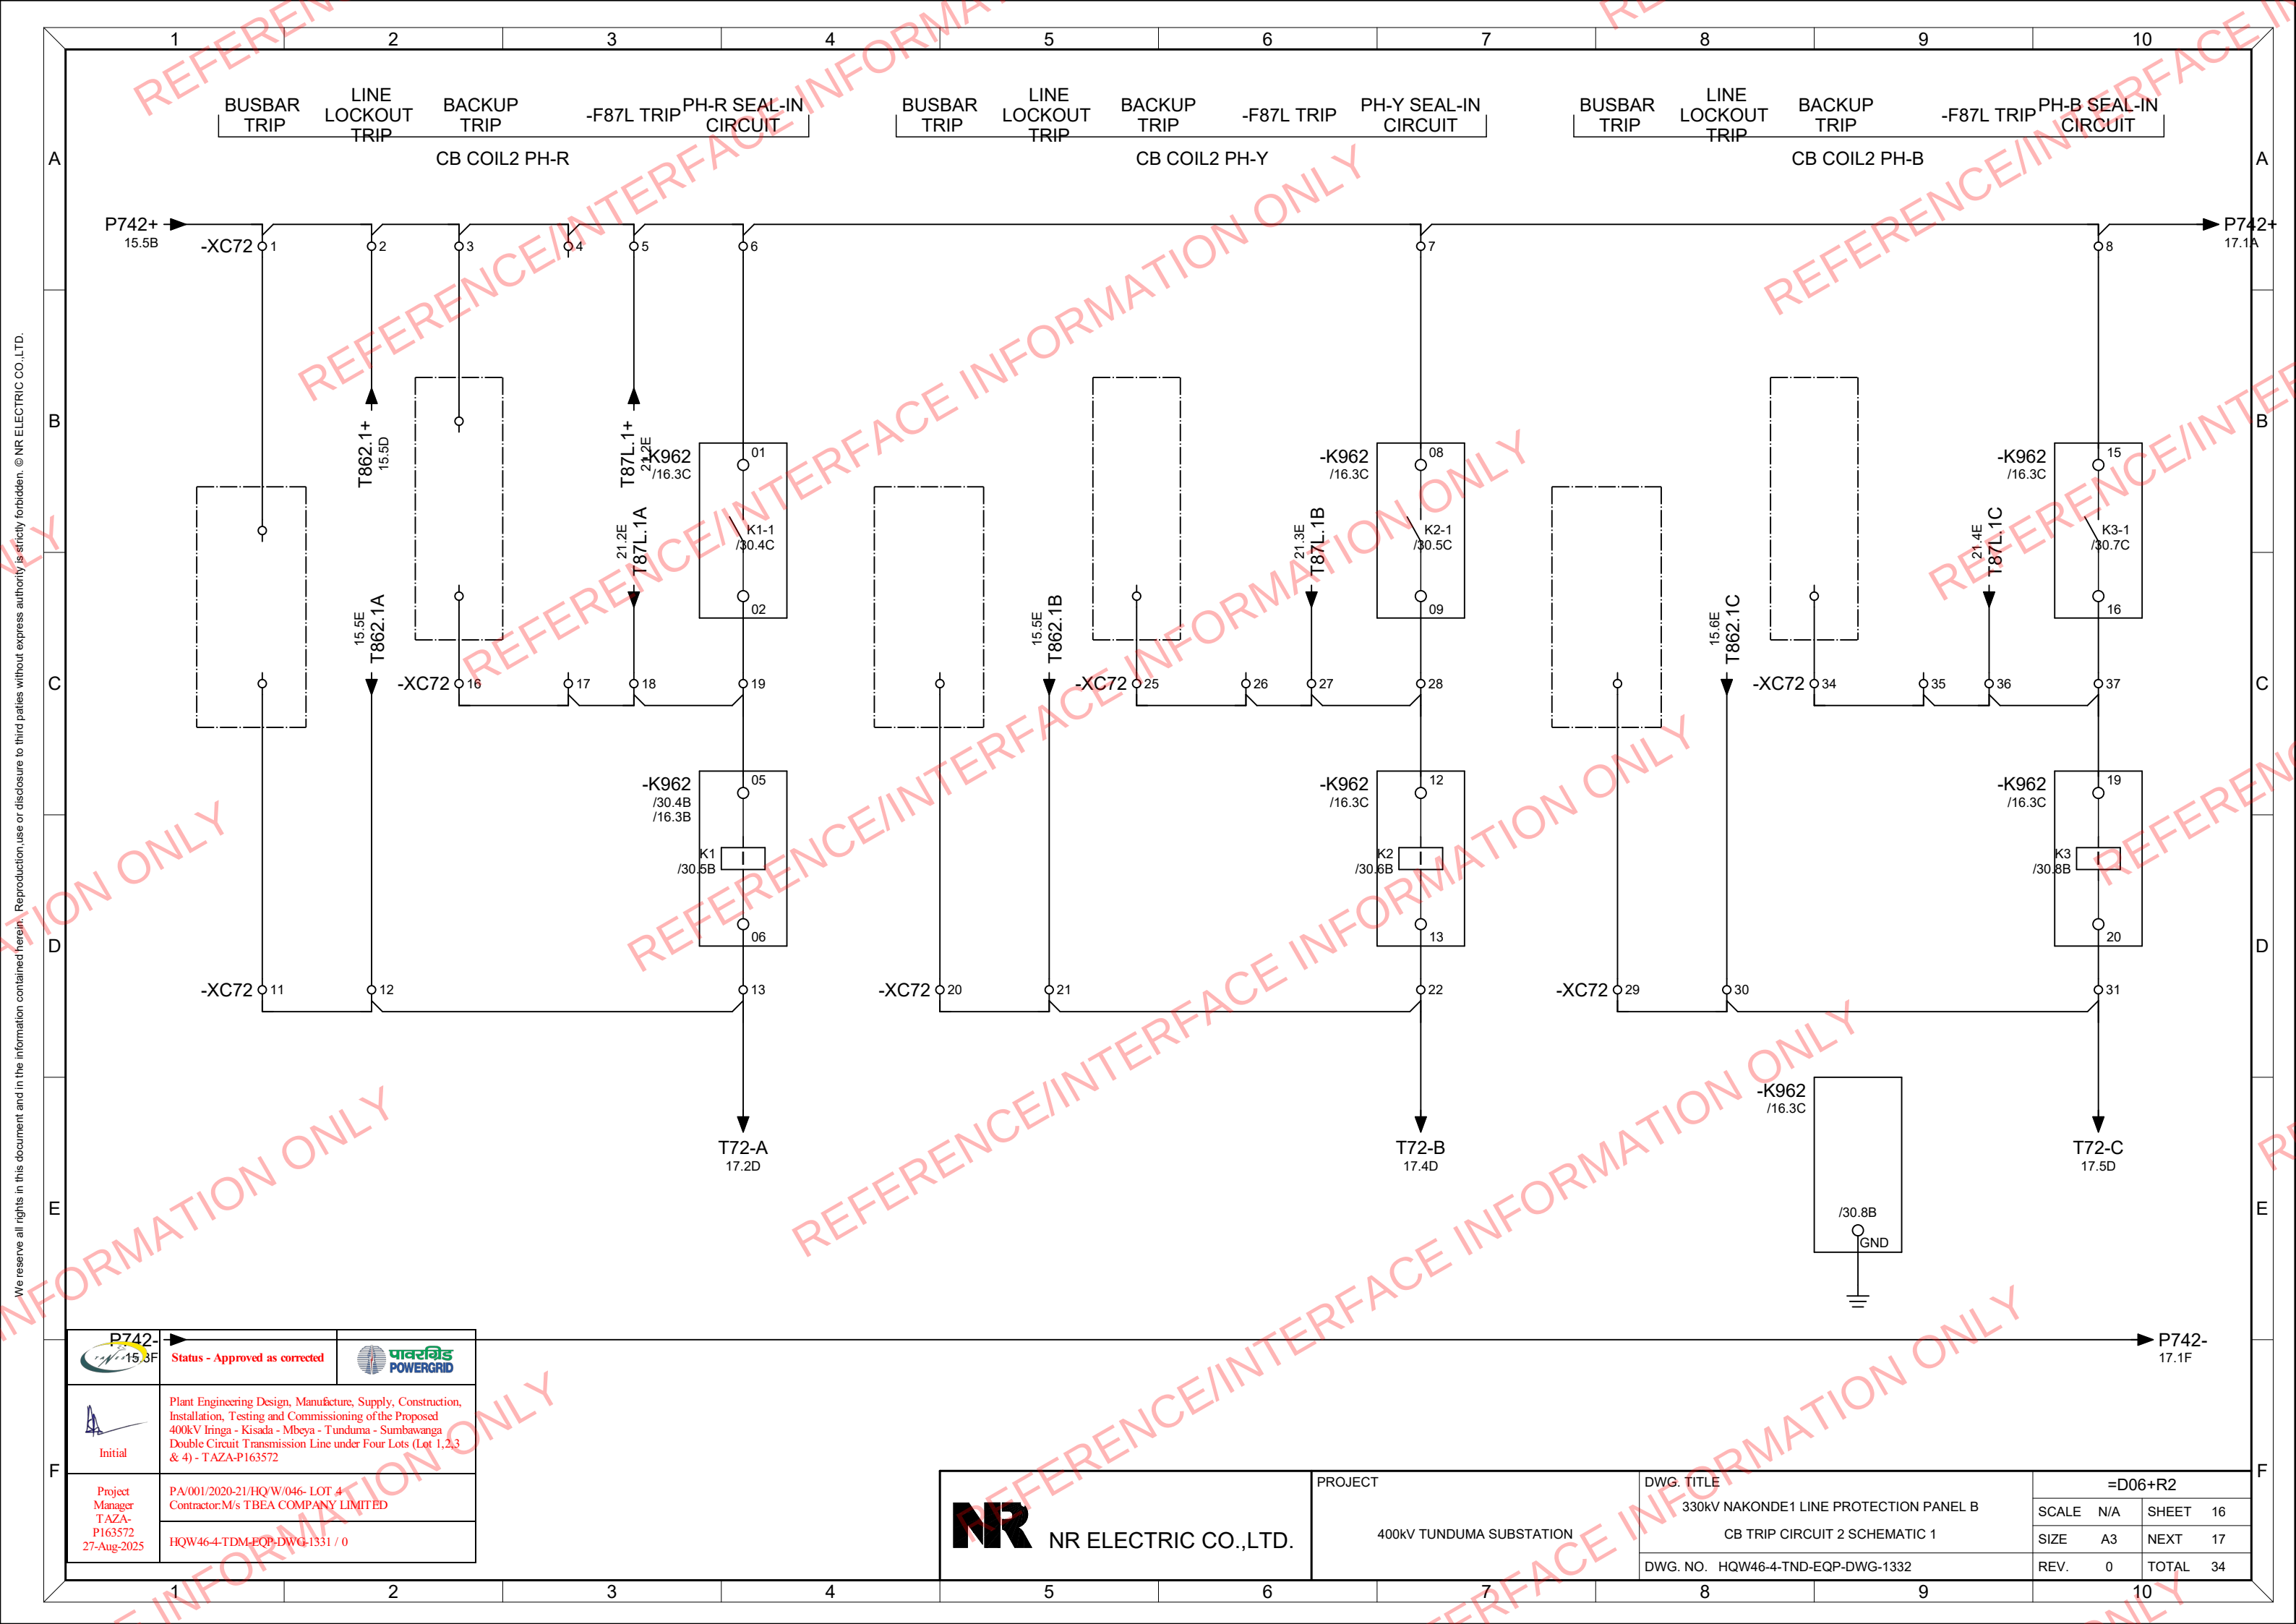

	Status - Approved as corrected	
	Plant Engineering Design, Manufacture, Supply, Construction, Installation, Testing and Commissioning of the Proposed 400kV Iringa - Kisada - Mbeya - Tunduma - Sumbawanga Double Circuit Transmission Line under Four Lots (Lot 1,2,3 & 4) - TAZA-P163572	
Project Manager TAZA-P163572 27-Aug-2025	PA/001/2020-21/HQ'W/046- LOT 4 Contractor:M/s TBEA COMPANY LIMITED	
	HQW46-4-TDM-EQP-DWG-1331 / 0	


 NR ELECTRIC CO.,LTD.	PROJECT 400KV TUNDUMA SUBSTATION	DWG. TITLE 330KV NAKONDE1 LINE PROTECTION PANEL B	=D06+R2			
		CB TRIP CIRCUIT 2 SCHEMATIC 1	SCALE	N/A	SHEET	16
			SIZE	A3	NEXT	17
			DWG. NO. HQW46-4-TND-EQP-DWG-1332	REV.	0	TOTAL

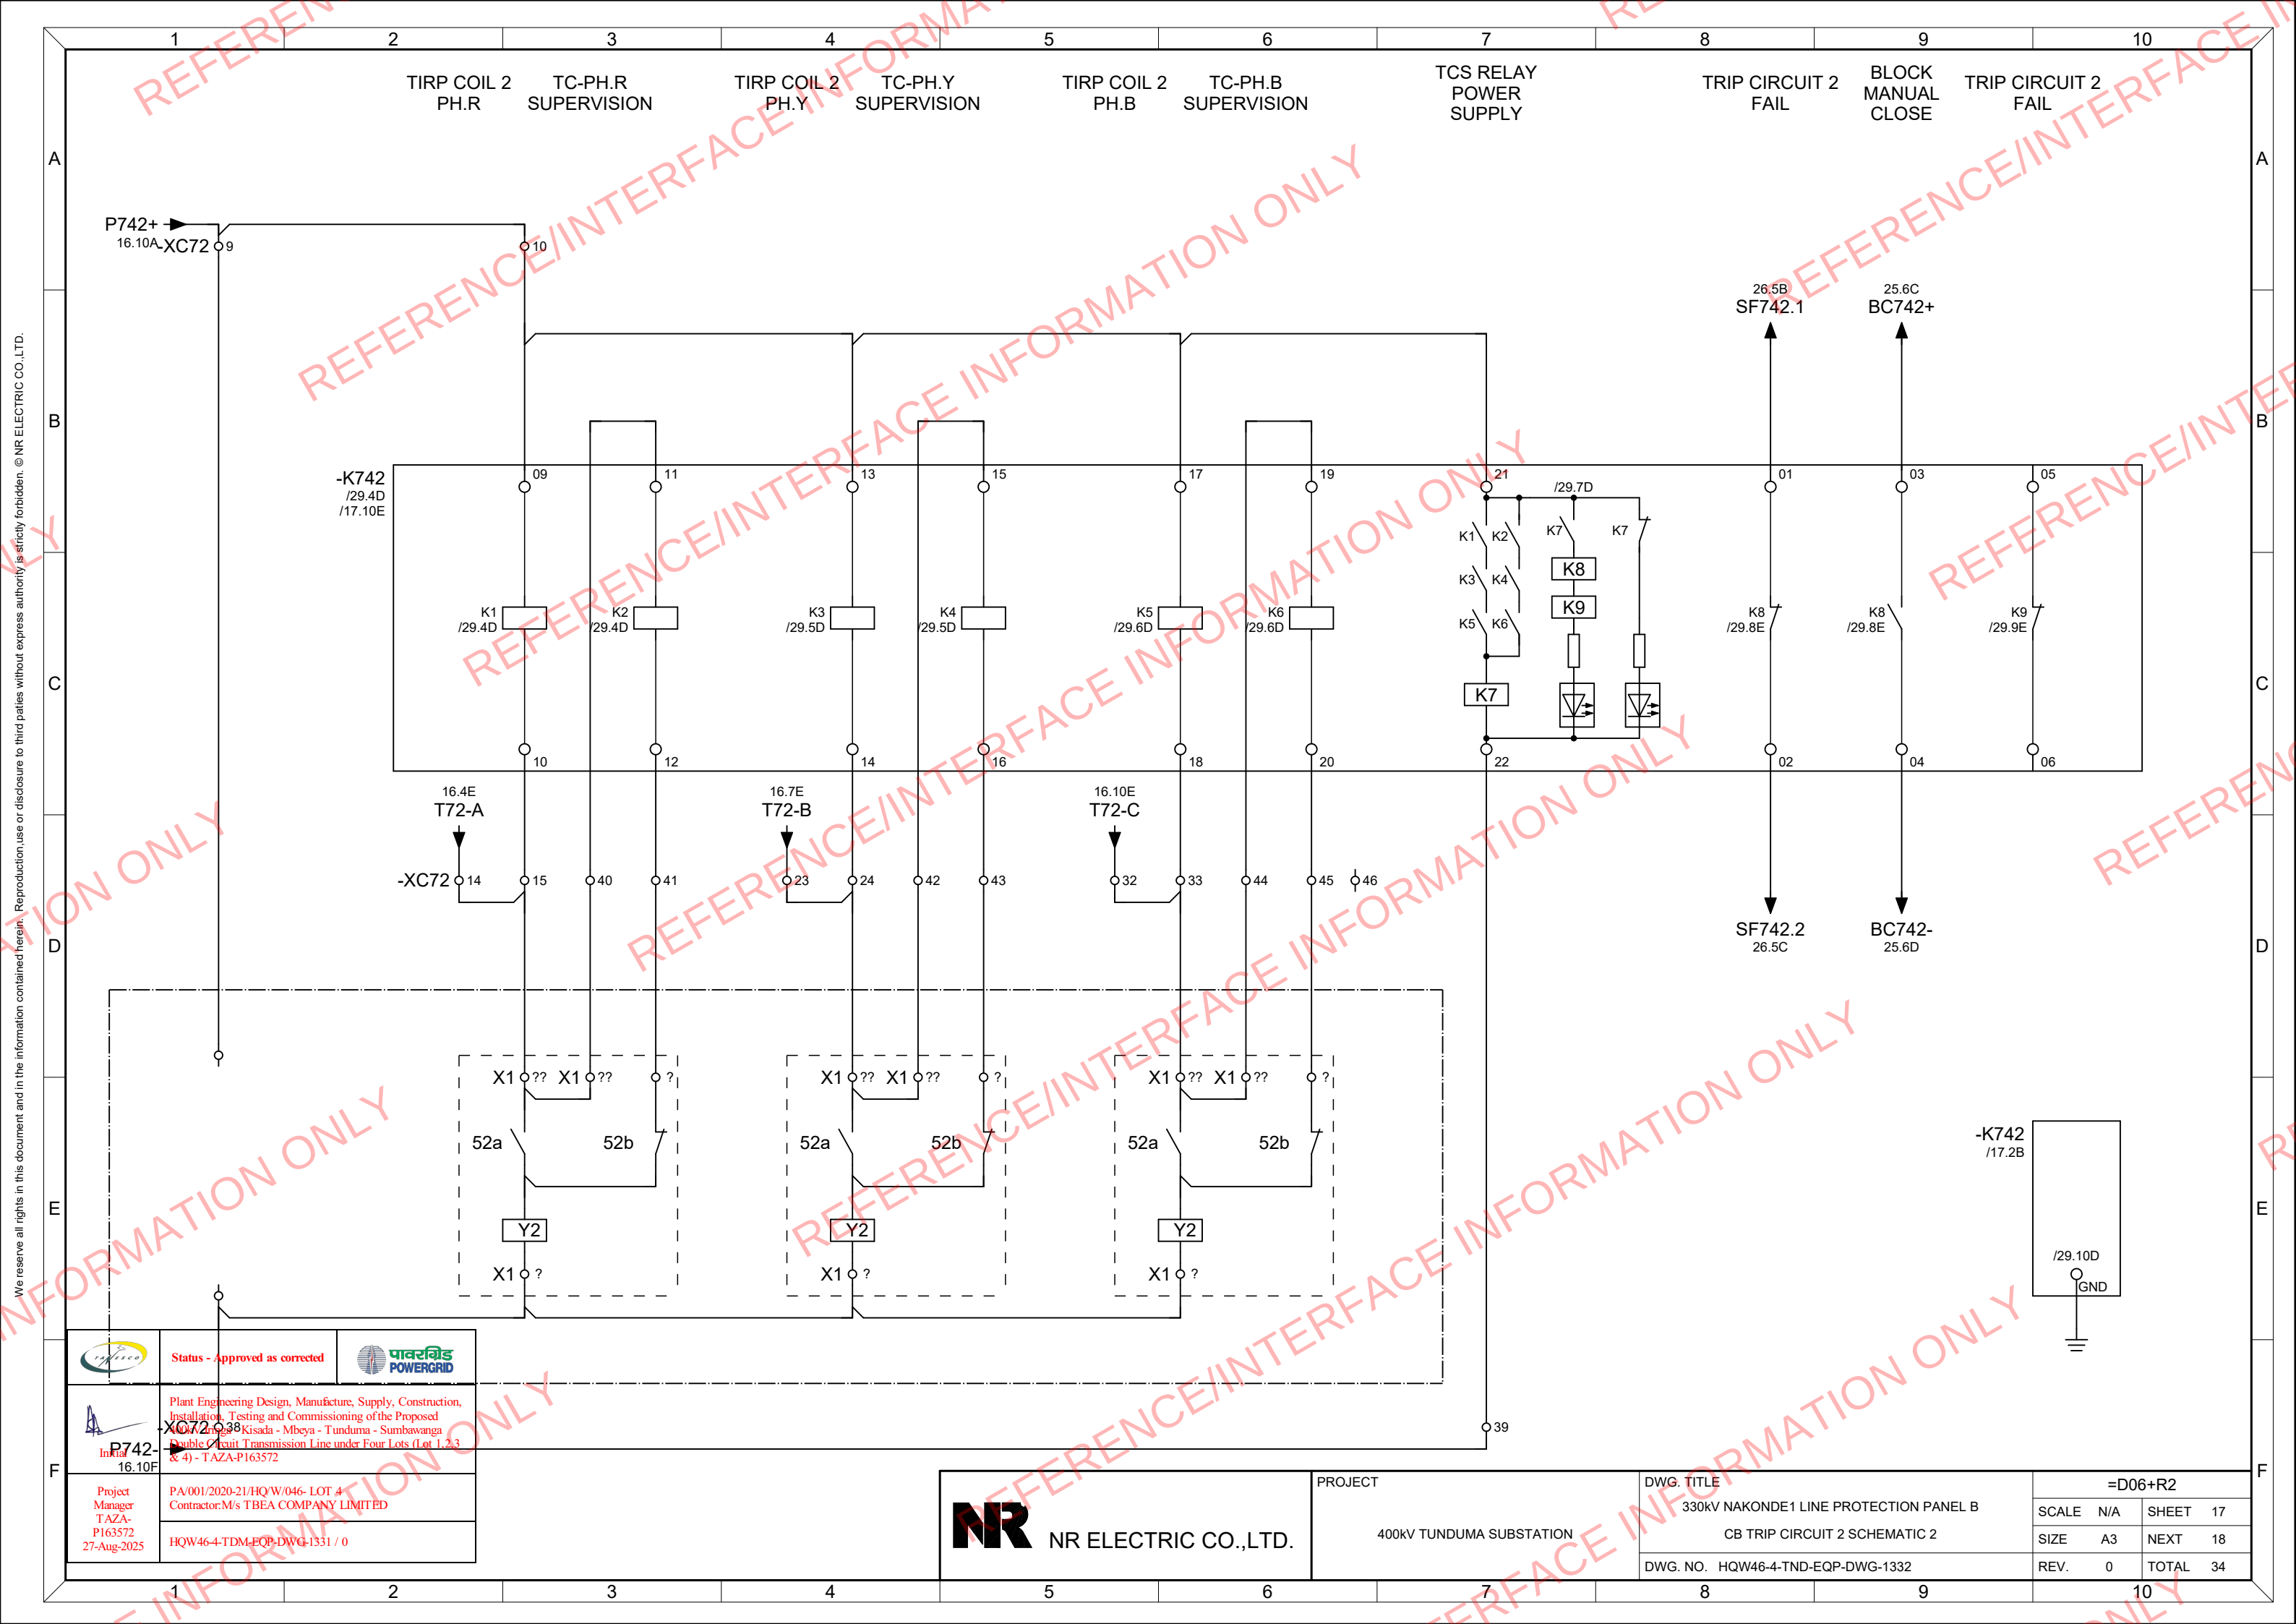

We reserve all rights in this document and in the information contained herein. Reproduction, use or disclosure to third parties without express authority is strictly forbidden. © NR ELECTRIC CO.,LTD.

	Status - Approved as corrected	
	Plant Engineering Design, Manufacture, Supply, Construction, Installation, Testing and Commissioning of the Proposed Double Circuit Transmission Line under Four Lots (Lot 1, 2, 3 & 4) - TAZA-P163572	
Project Manager T AZA-P163572 27-Aug-2025	PA/001/2020-21/HQ/W/046- LOT 4 Contractor:M/s TB EA COMPANY LIMITED HQW46-4-TDM-EQP-DWG-1331 / 0	

 NR ELECTRIC CO.,LTD.	PROJECT 400KV TUNDUMA SUBSTATION	DWG. TITLE 330KV NAKONDE1 LINE PROTECTION PANEL B CB TRIP CIRCUIT 2 SCHEMATIC 2	=D06+R2	
		DWG. NO. HQW46-4-TND-EQP-DWG-1332	SCALE N/A	SHEET 17
			SIZE A3	NEXT 18
			REV. 0	TOTAL 34

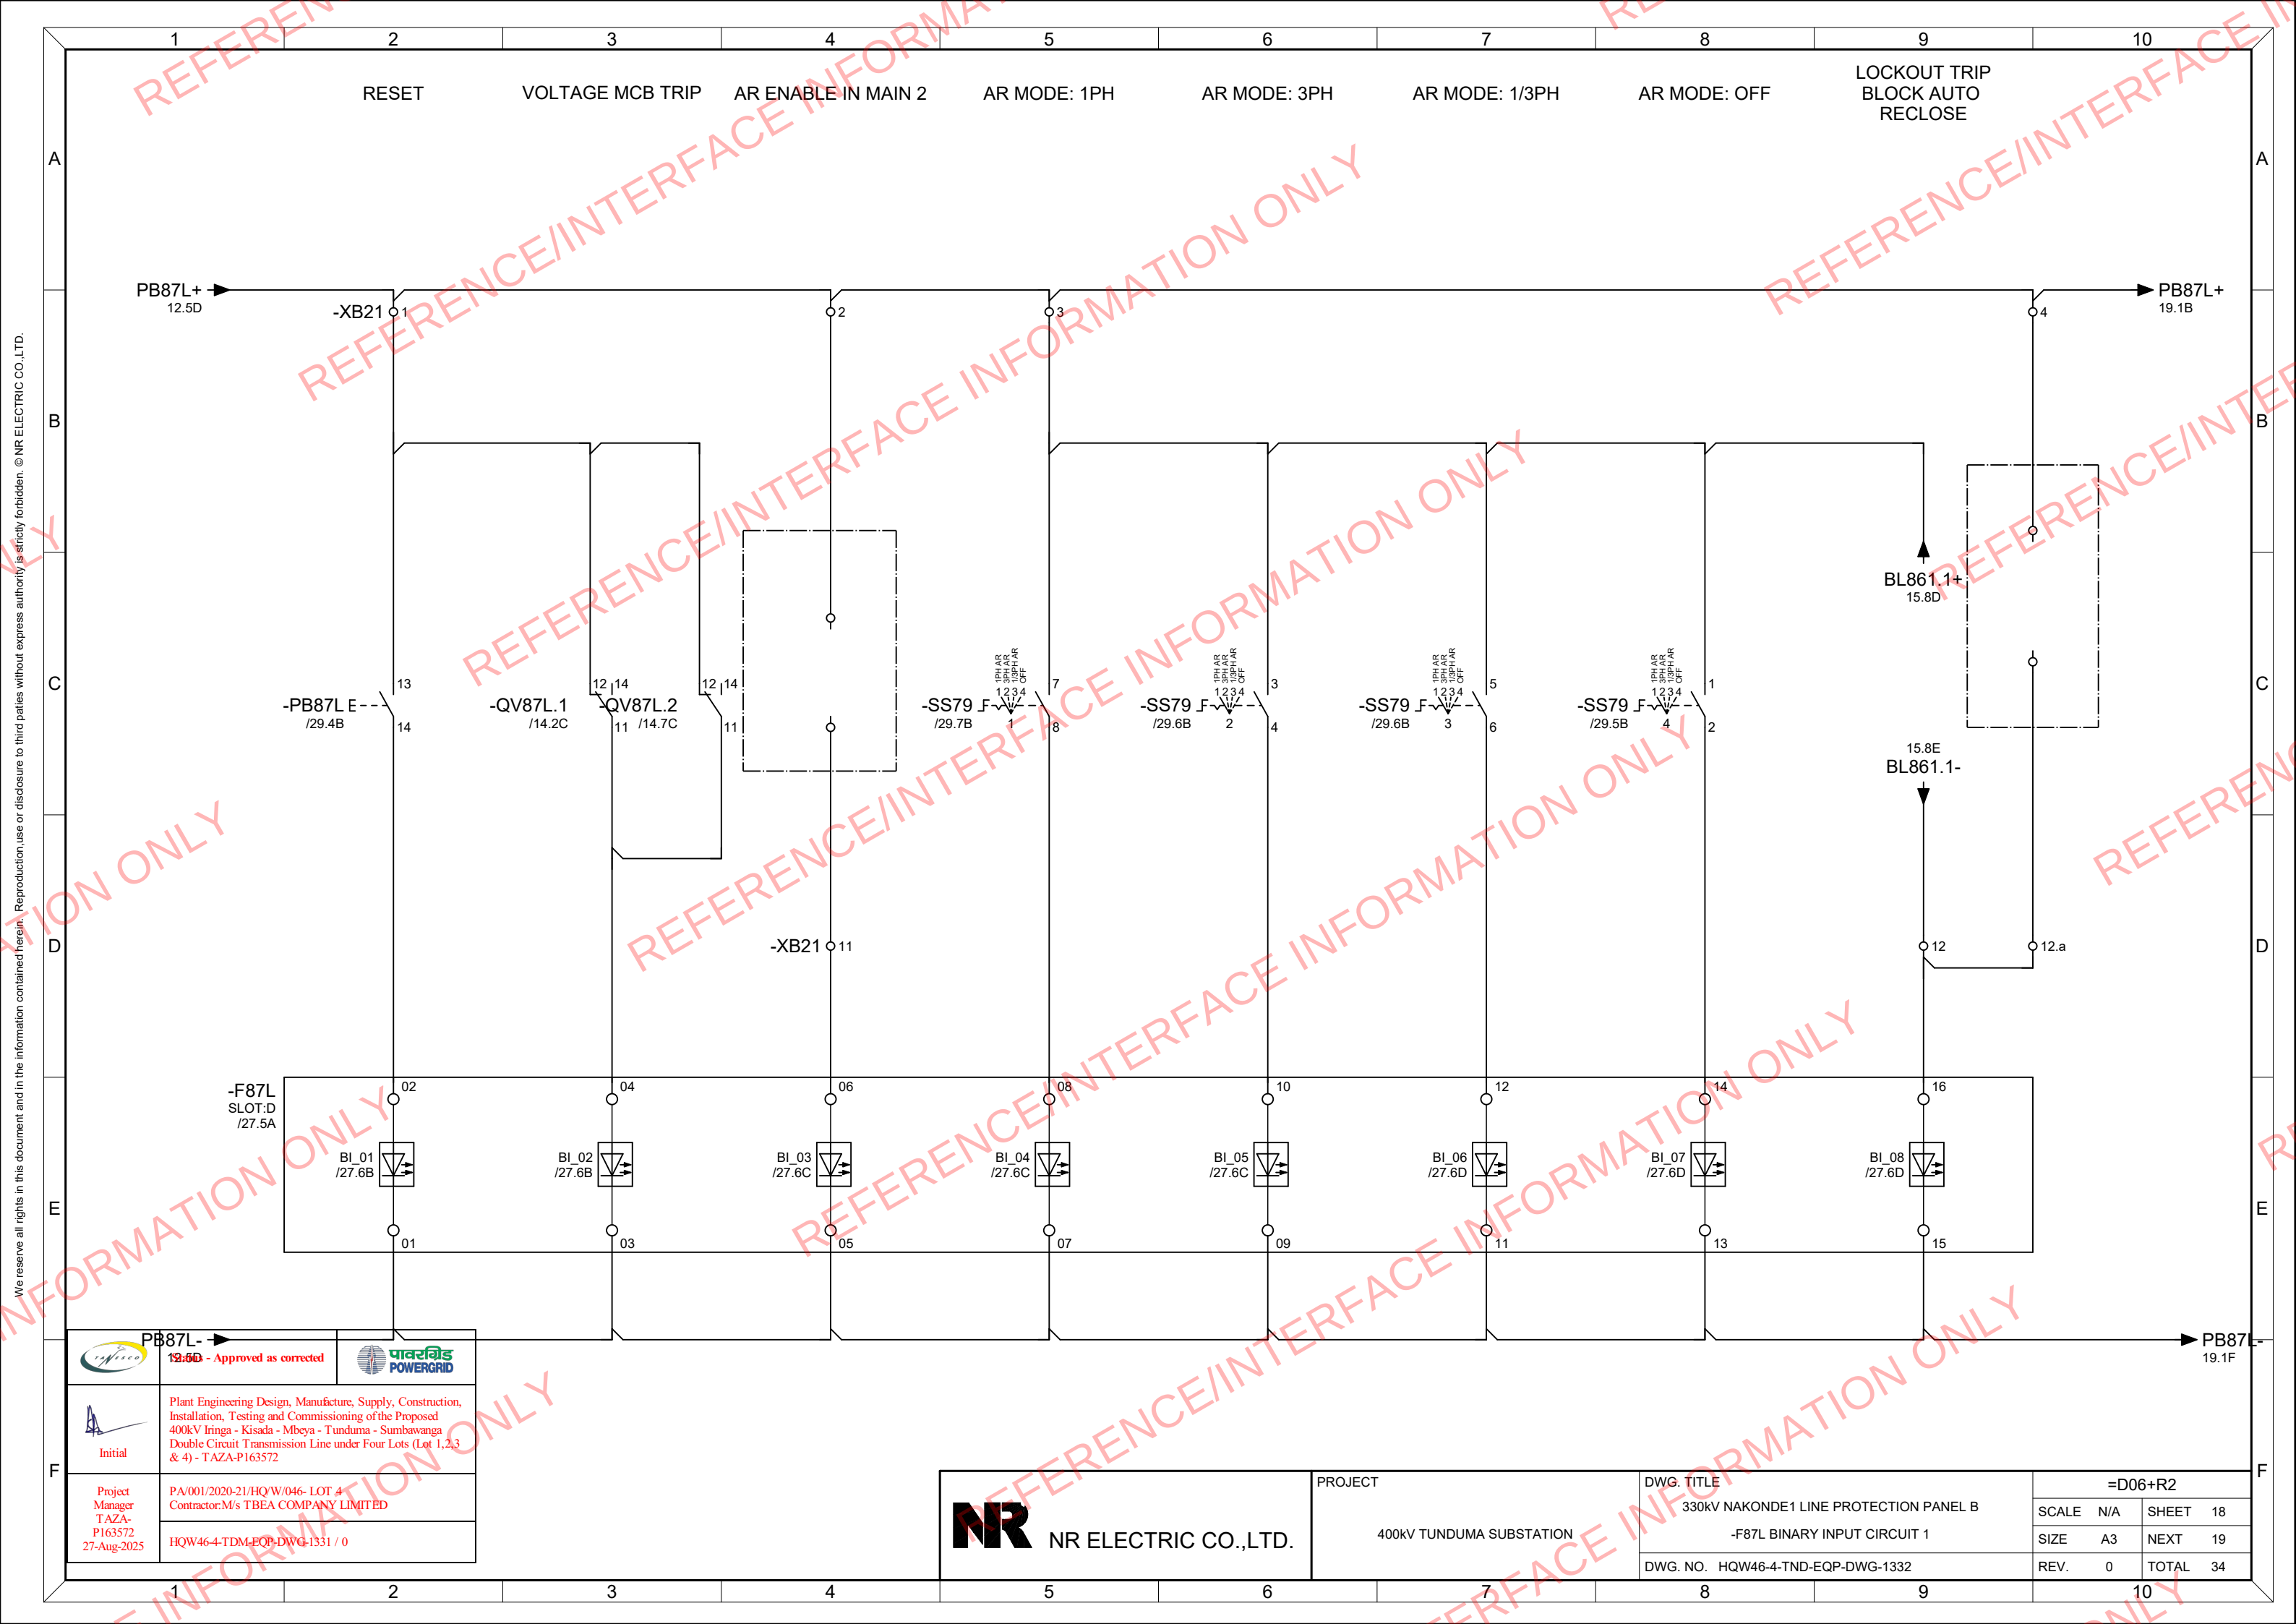

PB87L-
12.5D - Approved as corrected


Initial

Project Manager
T AZA-
P163572
27-Aug-2025

PA/001/2020-21/HQ/W/046- LOT 4
Contractor:M/s TBEA COMPANY LIMITED

HQW46-4-TDM-EQP-DWG-1331 / 0

	PROJECT 400KV TUNDUMA SUBSTATION	DWG. TITLE	=D06+R2			
		330KV NAKONDE1 LINE PROTECTION PANEL B	SCALE	N/A	SHEET	18
		-F87L BINARY INPUT CIRCUIT 1	SIZE	A3	NEXT	19
		DWG. NO. HQW46-4-TND-EQP-DWG-1332	REV.	0	TOTAL	34

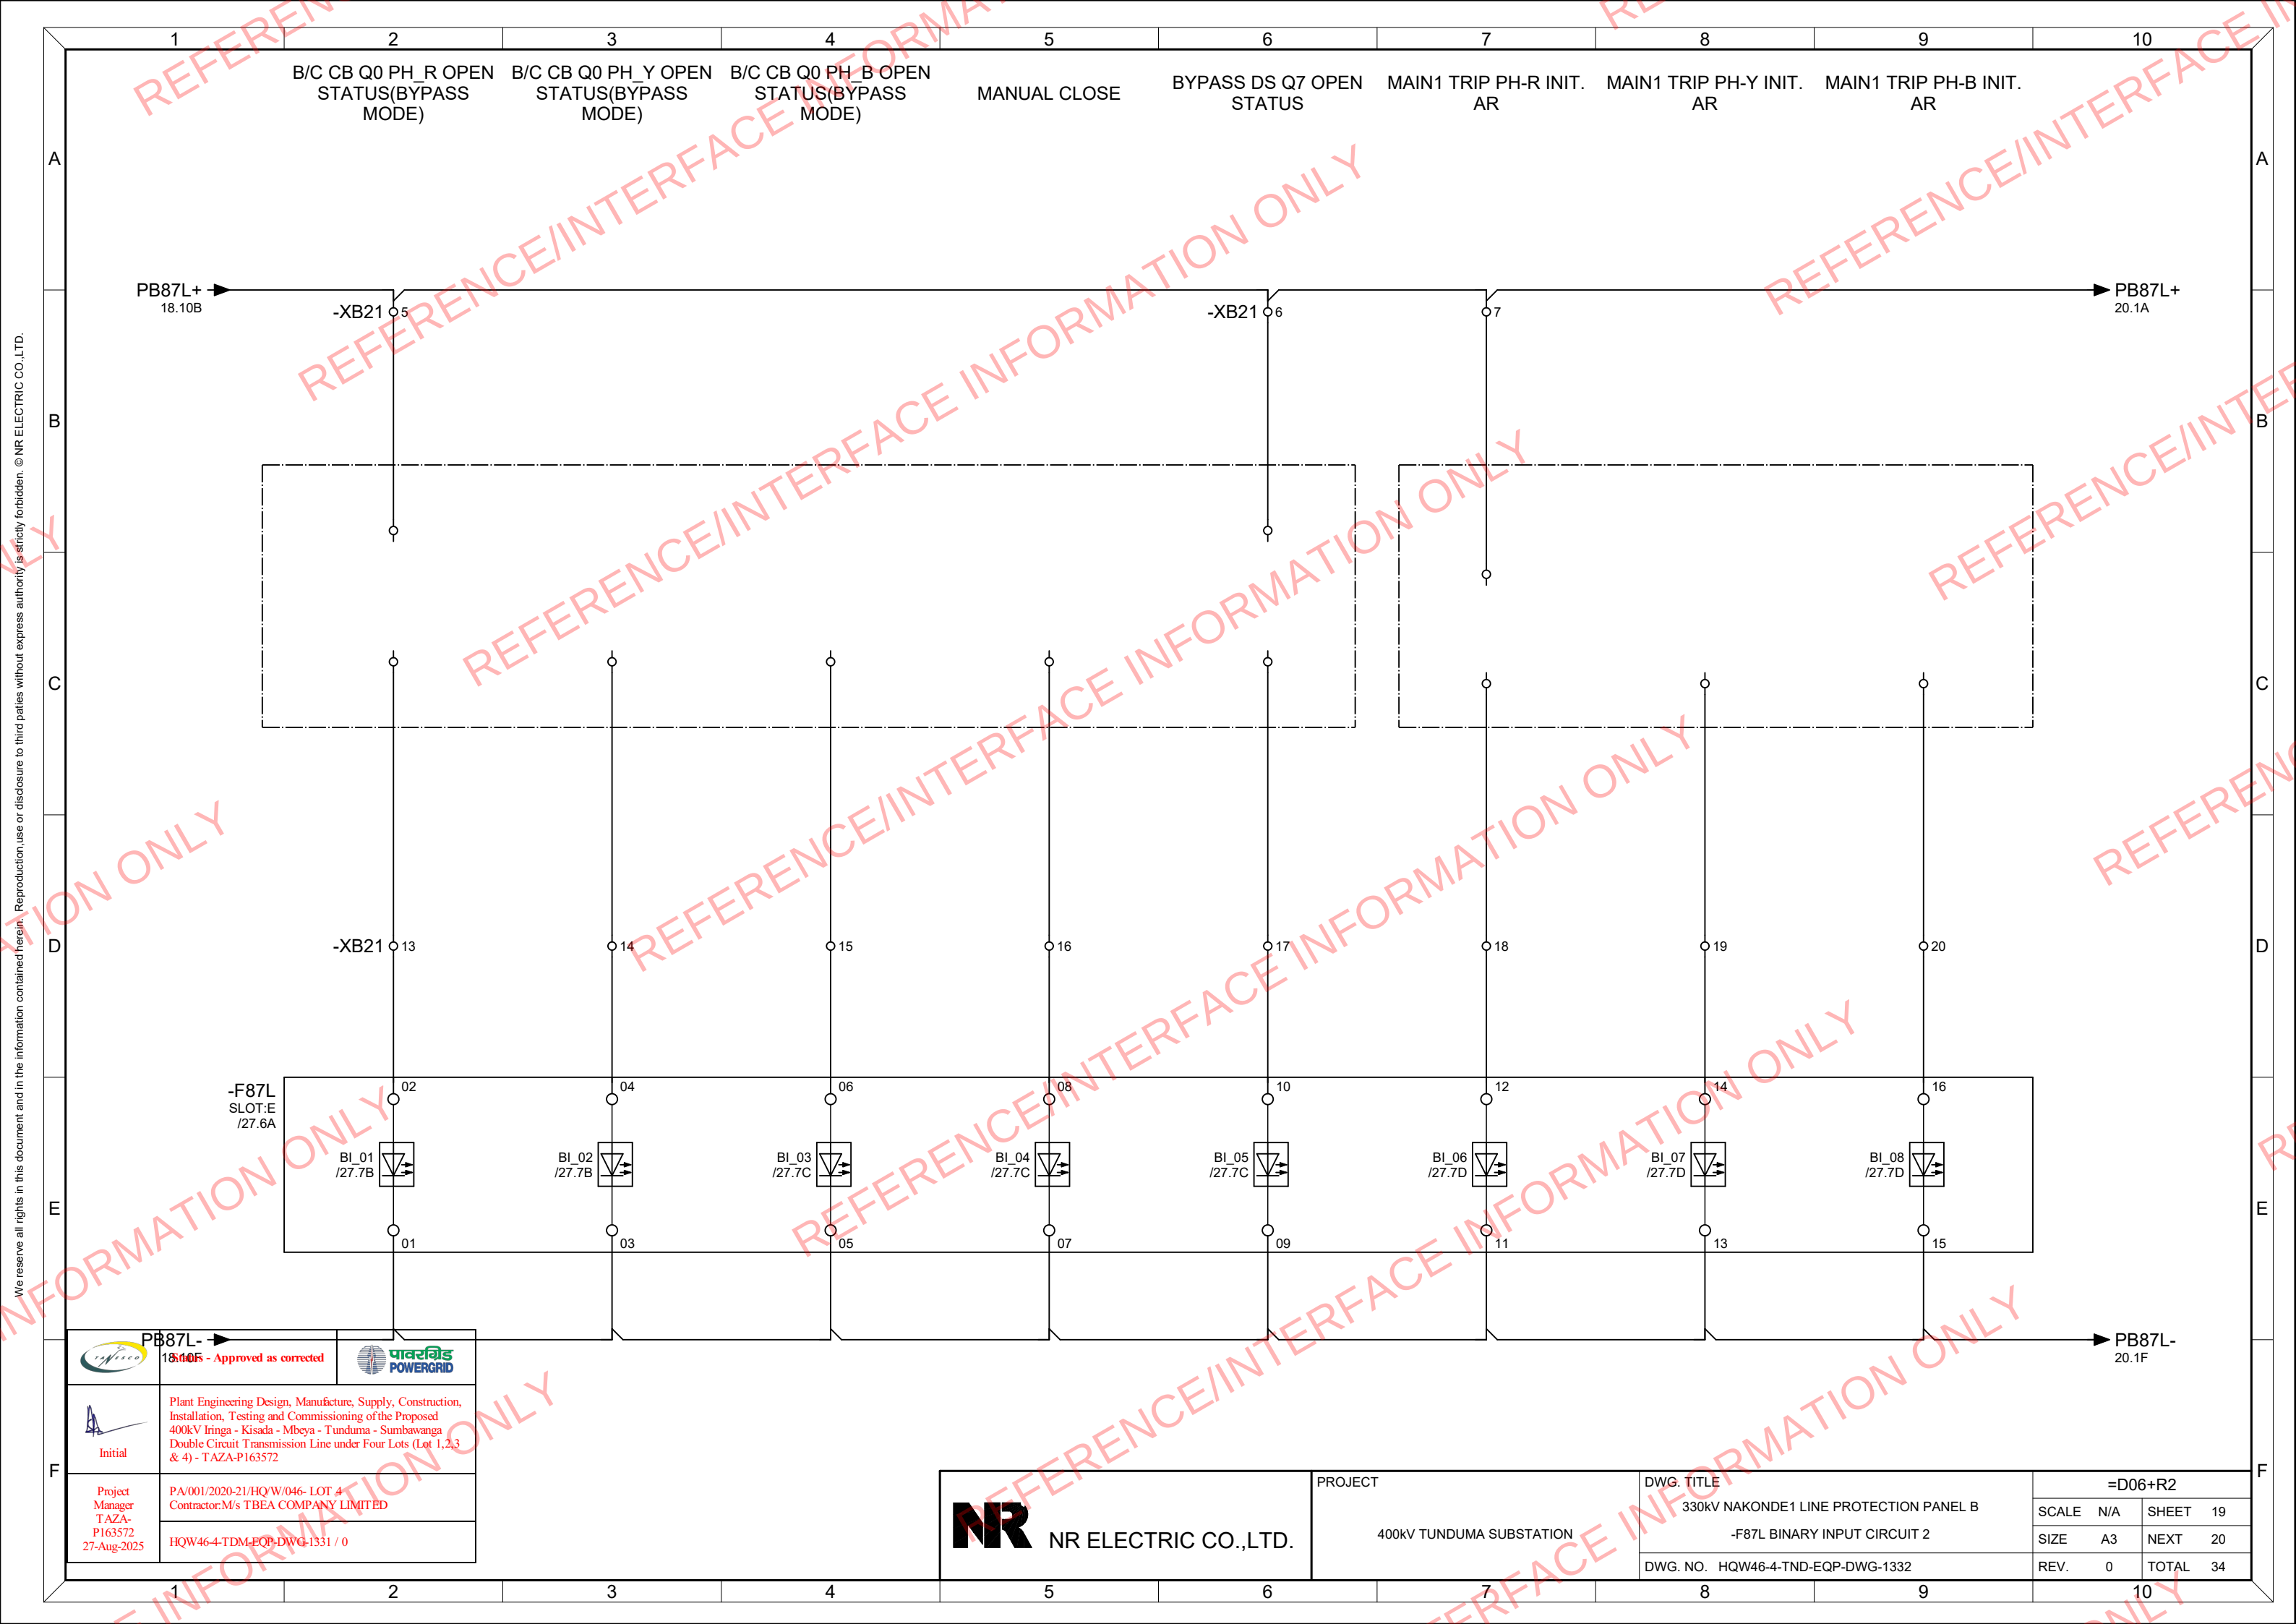

We reserve all rights in this document and in the information contained herein. Reproduction, use or disclosure to third parties without express authority is strictly forbidden. © NR ELECTRIC CO.,LTD.



PB87L- 18.10F - Approved as corrected





Initial


Plant Engineering Design, Manufacture, Supply, Construction, Installation, Testing and Commissioning of the Proposed 400kV Iringa - Kisada - Mbeya - Tunduma - Sumbawanga Double Circuit Transmission Line under Four Lots (Lot 1,2,3 & 4) - TAZA-P163572

Project Manager
TAZA-
P163572
27-Aug-2025

PA/001/2020-21/HQ/W/046- LOT 4
Contractor:M/s TBEA COMPANY LIMITED

HQW46-4-TDM-EQP-DWG-1331 / 0


 NR ELECTRIC CO.,LTD.	PROJECT 400KV TUNDUMA SUBSTATION	DWG. TITLE	=D06+R2			
		330KV NAKONDE1 LINE PROTECTION PANEL B	SCALE	N/A	SHEET	19
		-F87L BINARY INPUT CIRCUIT 2	SIZE	A3	NEXT	20
		DWG. NO. HQW46-4-TND-EQP-DWG-1332	REV.	0	TOTAL	34

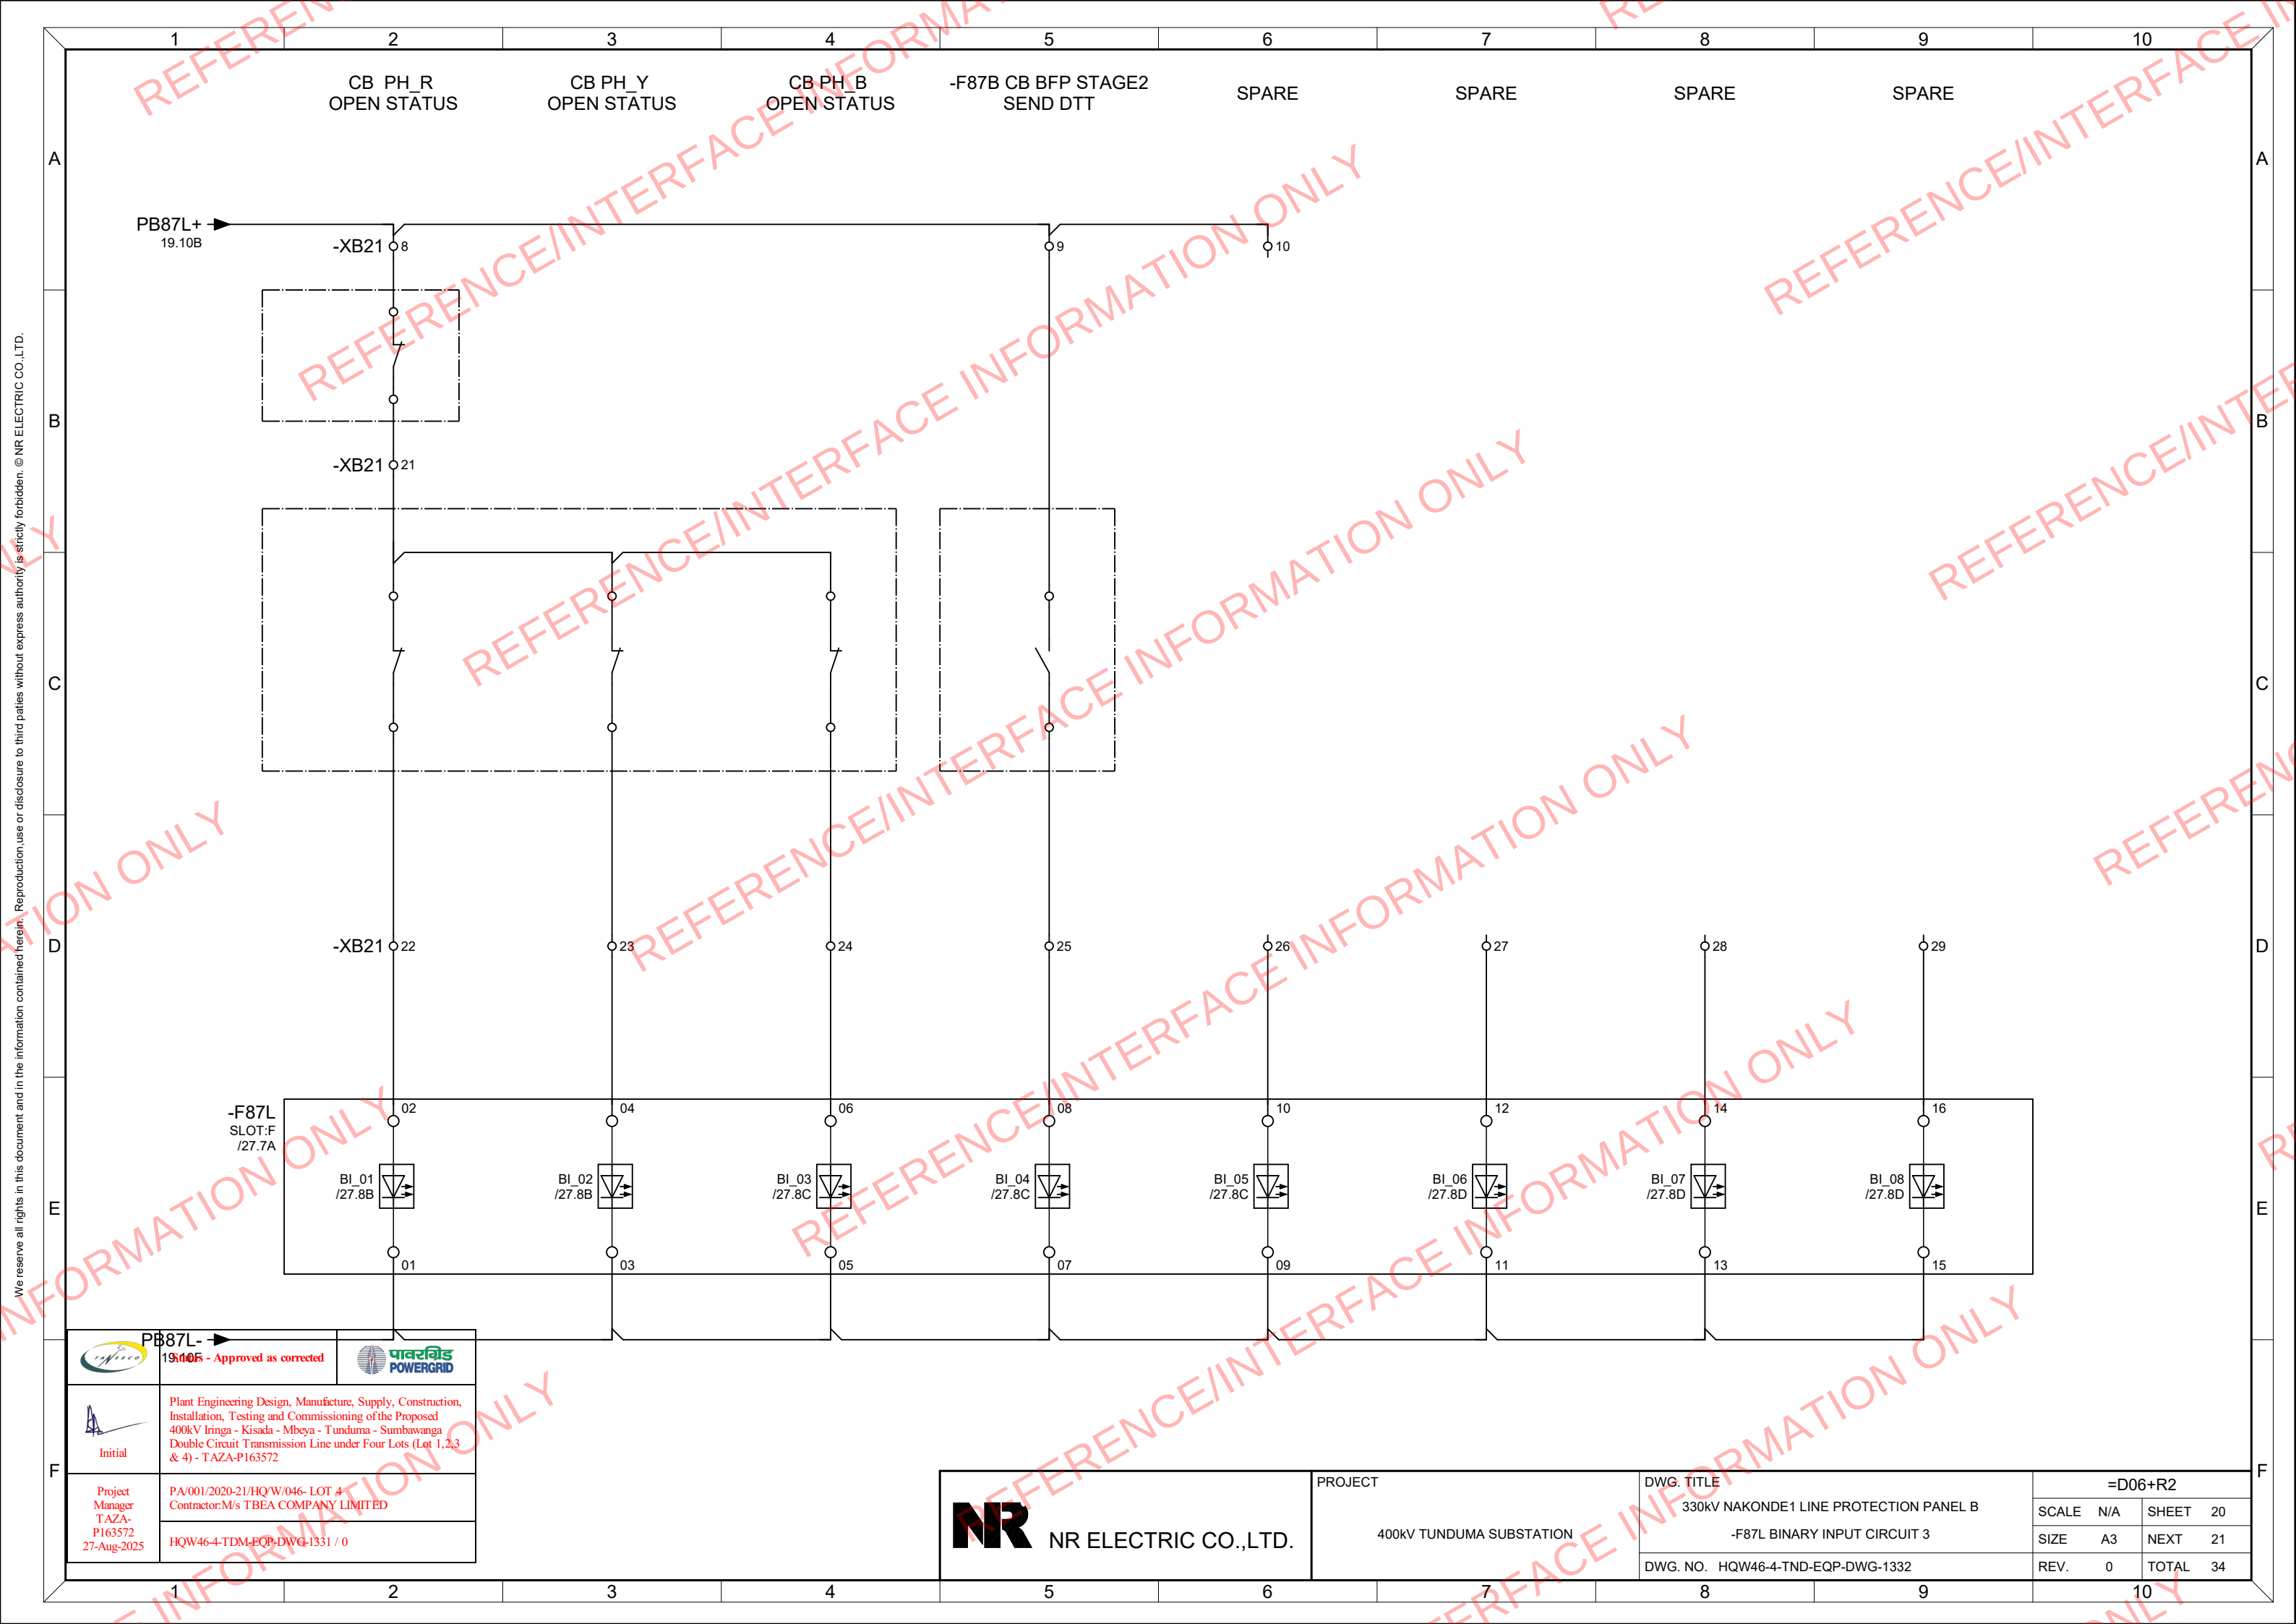

We reserve all rights in this document and in the information contained herein. Reproduction, use or disclosure to third parties without express authority is strictly forbidden. © NR ELECTRIC CO.,LTD.


	PB87L- 19.10B - Approved as corrected	
Initial	Plant Engineering Design, Manufacture, Supply, Construction, Installation, Testing and Commissioning of the Proposed 400kV Iringa - Kisada - Mbeya - Tunduma - Sumbawanga Double Circuit Transmission Line under Four Lots (Lot 1,2,3 & 4) - TAZA-P163572	
Project Manager T AZA- P163572 27-Aug-2025	PA/001/2020-21/HQ'W/046- LOT 4 Contractor:M/s TBEA COMPANY LIMITED	
	HQW46-4-TDM-EQP-DWG-1331 / 0	

 NR ELECTRIC CO.,LTD.	PROJECT 400KV TUNDUMA SUBSTATION	DWG. TITLE	=D06+R2			
		330kV NAKONDE1 LINE PROTECTION PANEL B	SCALE	N/A	SHEET	20
		-F87L BINARY INPUT CIRCUIT 3	SIZE	A3	NEXT	21
		DWG. NO. HQW46-4-TND-EQP-DWG-1332	REV.	0	TOTAL	34

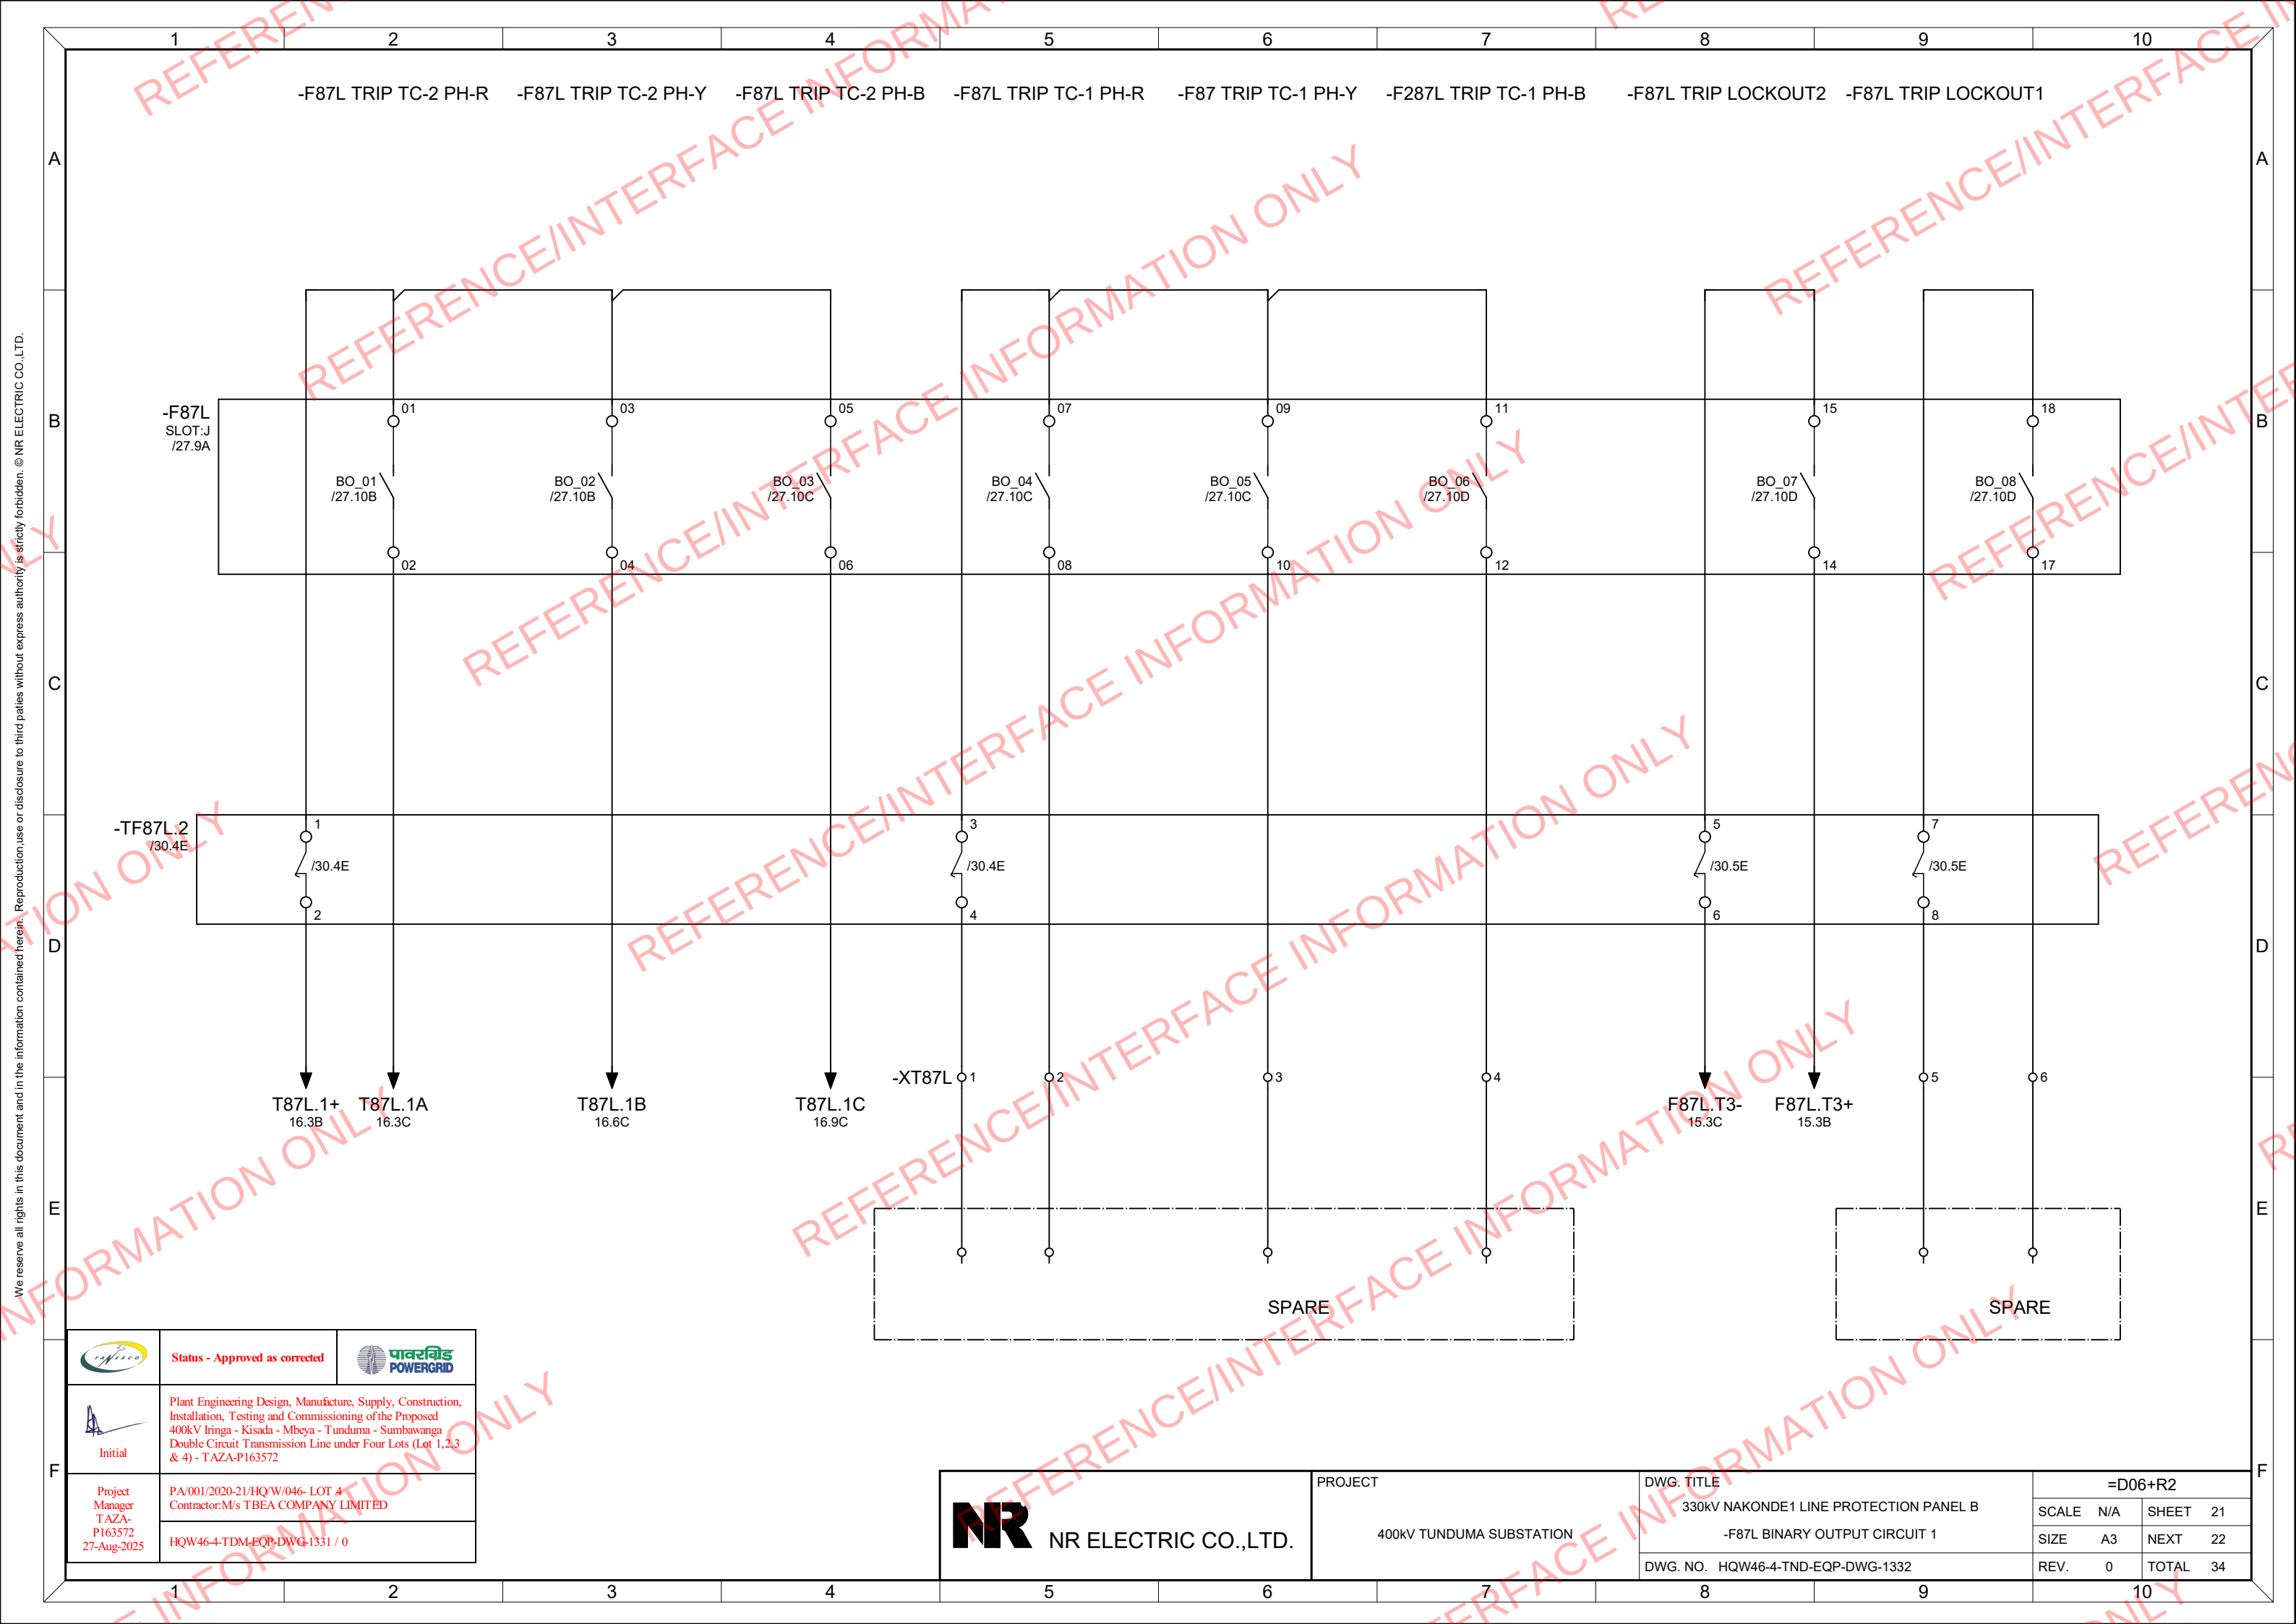


	Status - Approved as corrected	
Initial	Plant Engineering Design, Manufacture, Supply, Construction, Installation, Testing and Commissioning of the Proposed 400kV Iringa - Kisada - Mbeya - Tunduma - Sumbawanga Double Circuit Transmission Line under Four Lots (Lot 1,2,3 & 4) - TAZA-P163572	
Project Manager T AZA- P163572 27-Aug-2025	PA/001/2020-21/HQ'W/046- LOT 4 Contractor:M/s TBEA COMPANY LIMITED	
	HQW46-4-TDM-EQP-DWG-1331 / 0	

	PROJECT 400KV TUNDUMA SUBSTATION	DWG. TITLE 330KV NAKONDE1 LINE PROTECTION PANEL B -F87L BINARY OUTPUT CIRCUIT 1	=D06+R2			
		DWG. NO. HQW46-4-TND-EQP-DWG-1332	SCALE	N/A	SHEET	21
			SIZE	A3	NEXT	22
			REV.	0	TOTAL	34

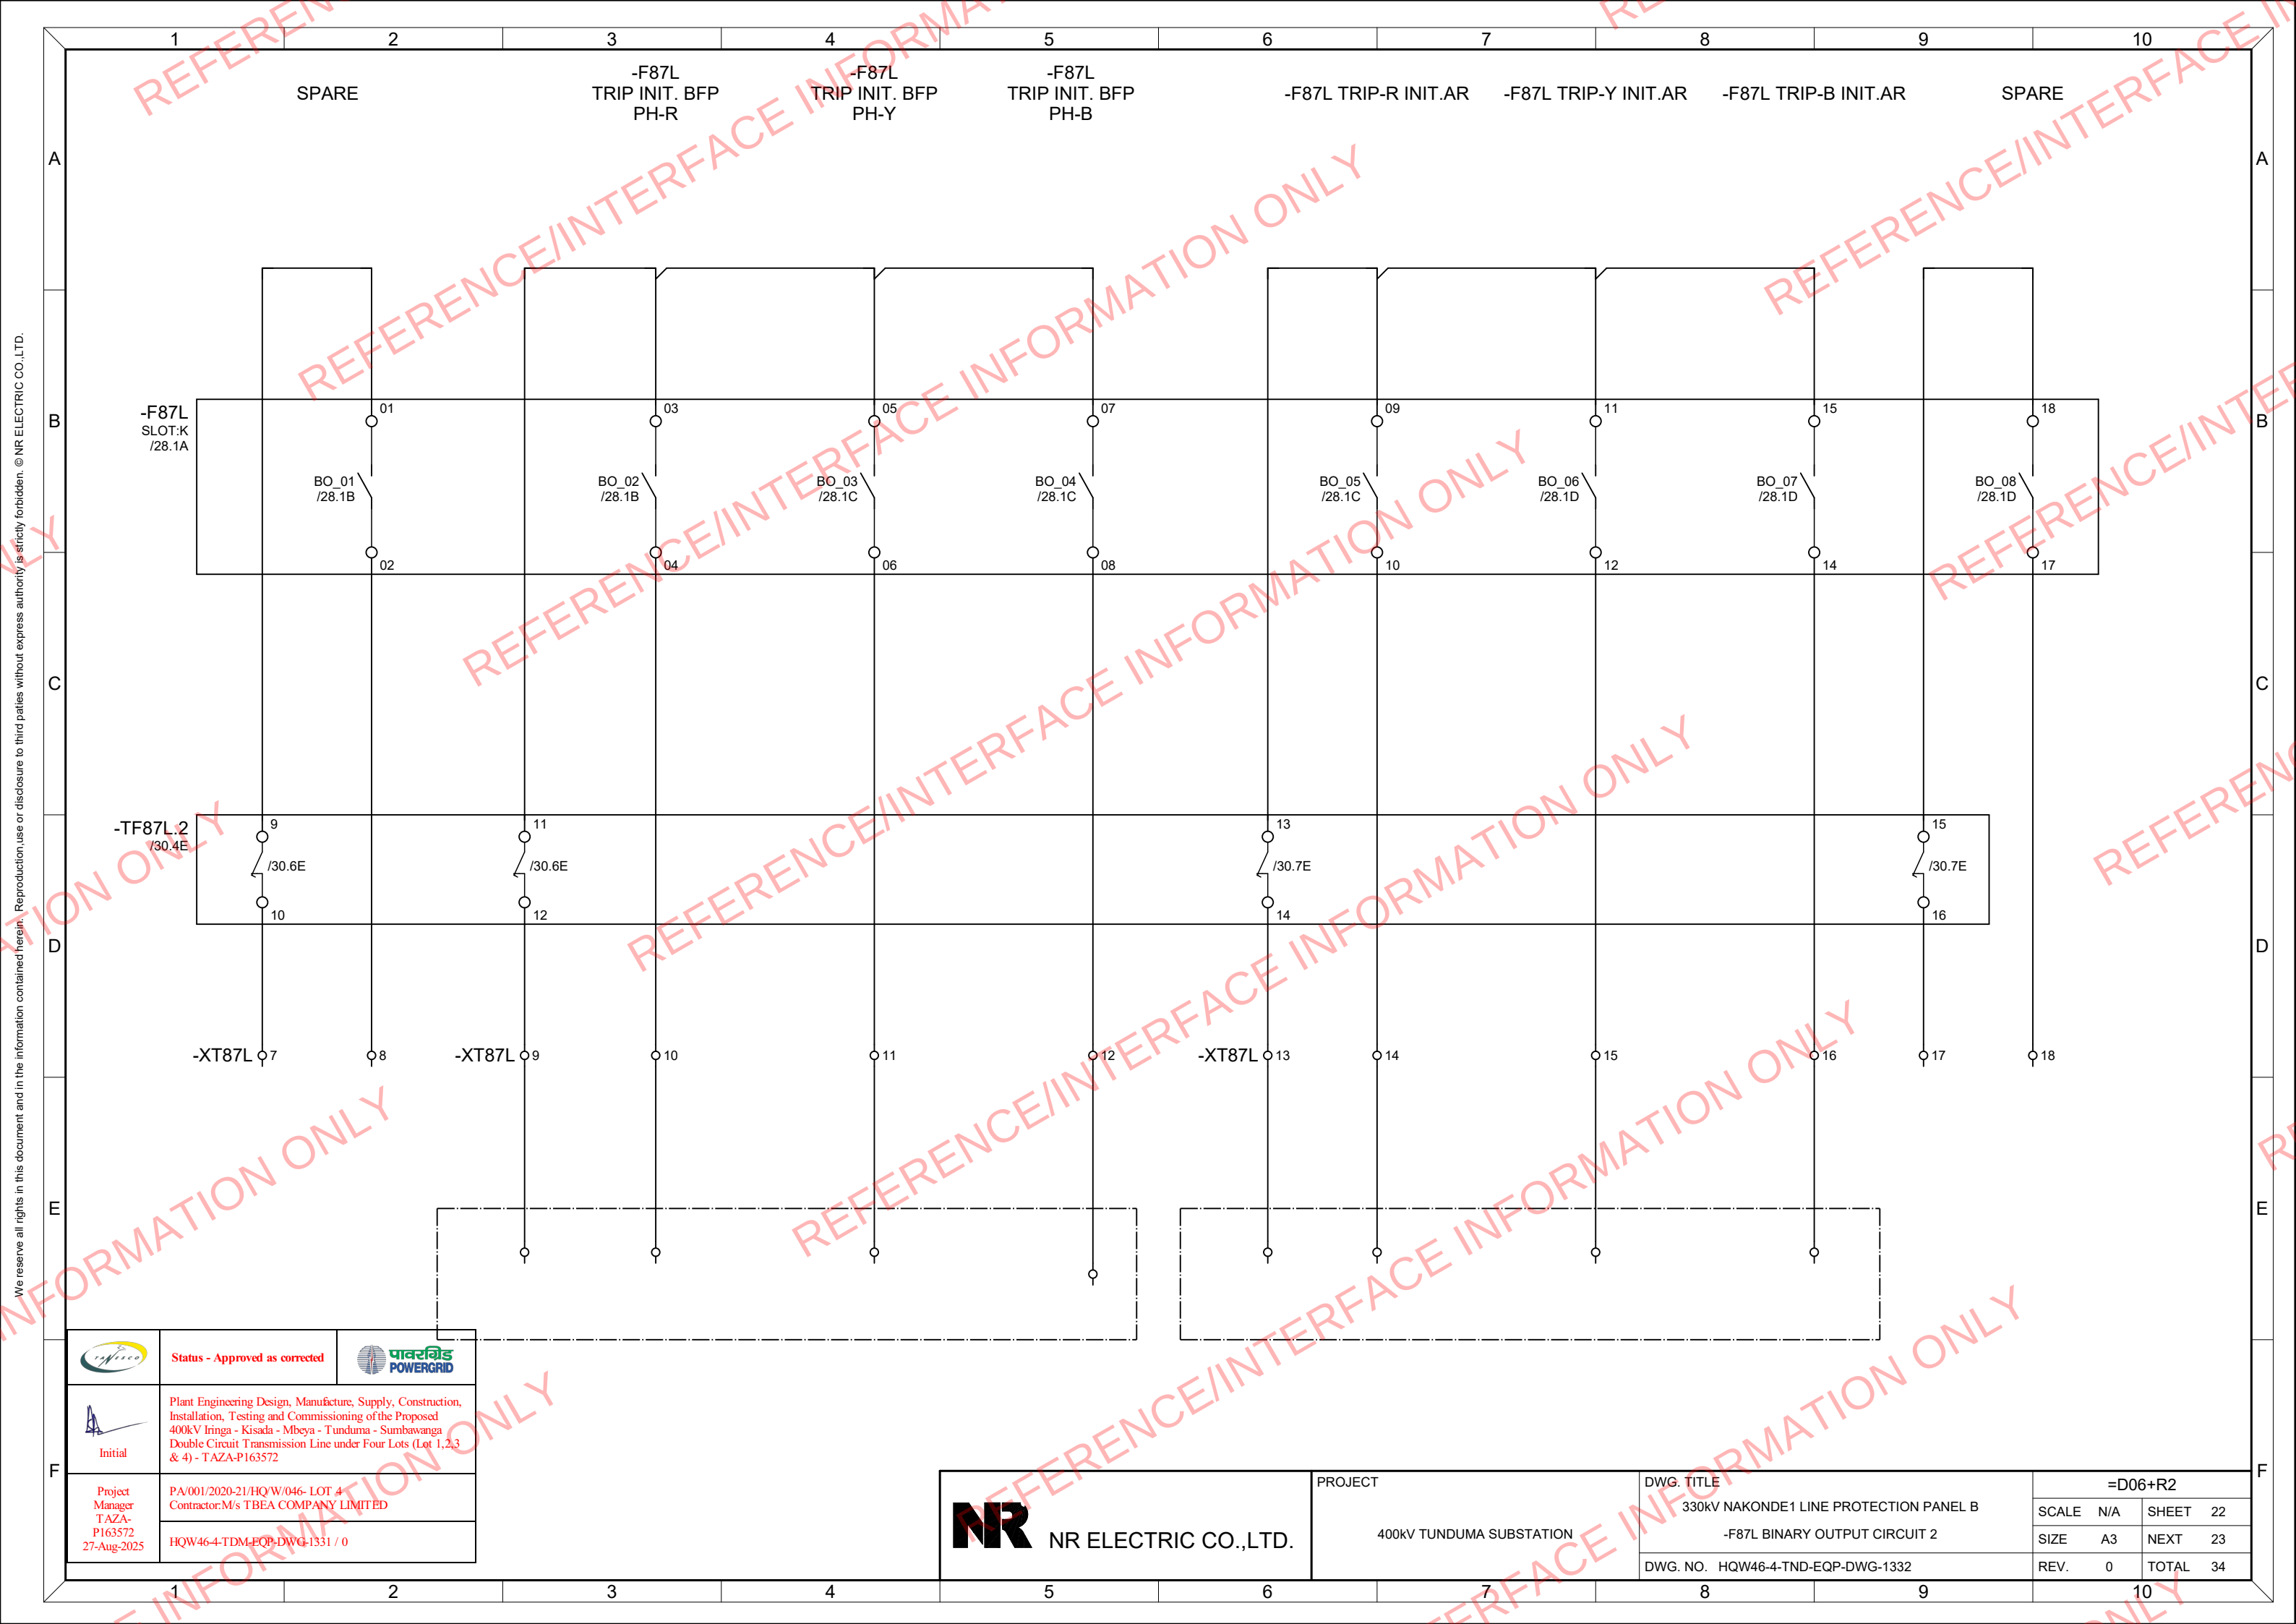


	Status - Approved as corrected	
Initial	Plant Engineering Design, Manufacture, Supply, Construction, Installation, Testing and Commissioning of the Proposed 400kV Iringa - Kisada - Mbeya - Tunduma - Sumbawanga Double Circuit Transmission Line under Four Lots (Lot 1,2,3 & 4) - TAZA-P163572	
Project Manager T AZA- P163572 27-Aug-2025	PA/001/2020-21/HQ/W/046- LOT 4 Contractor:M/s TBEA COMPANY LIMITED	
	HQW46-4-TDM-EQP-DWG-1331 / 0	

 NR ELECTRIC CO.,LTD.	PROJECT 400KV TUNDUMA SUBSTATION	DWG. TITLE	=D06+R2			
		330KV NAKONDE1 LINE PROTECTION PANEL B	SCALE	N/A	SHEET	22
		-F87L BINARY OUTPUT CIRCUIT 2	SIZE	A3	NEXT	23
		DWG. NO. HQW46-4-TND-EQP-DWG-1332	REV.	0	TOTAL	34

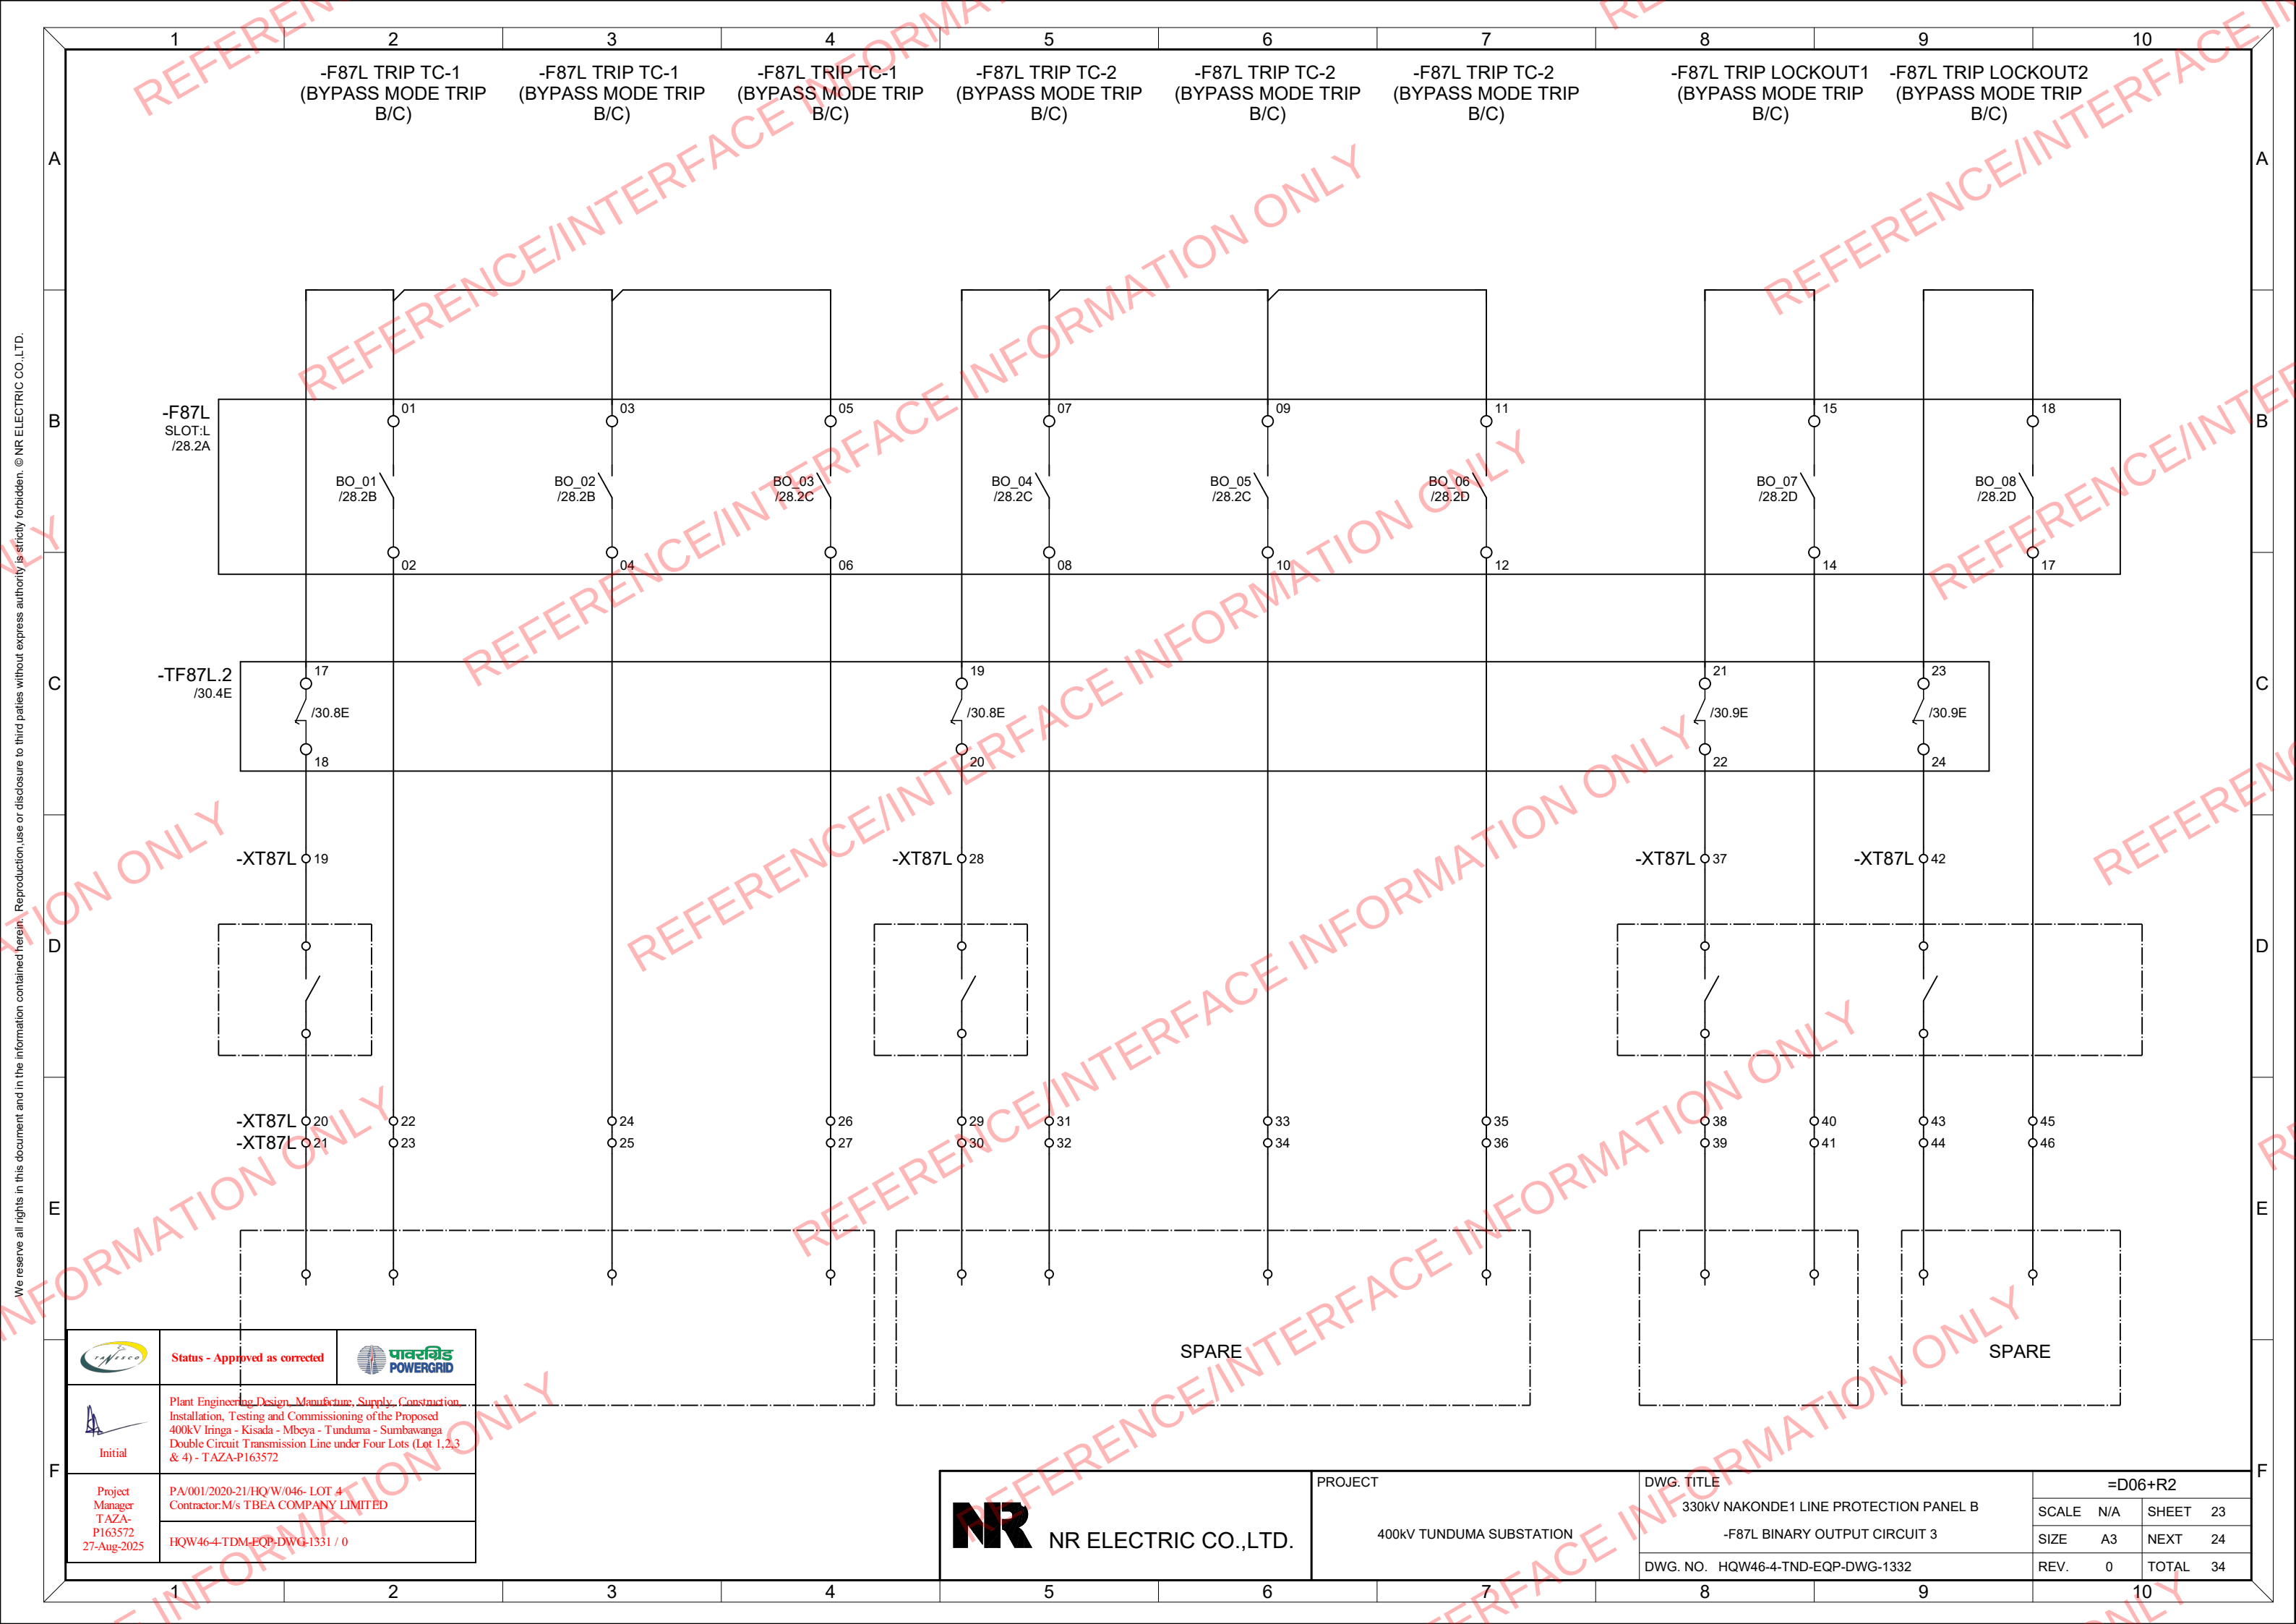


	Status - Approved as corrected	
Initial	Plant Engineering Design, Manufacture, Supply, Construction, Installation, Testing and Commissioning of the Proposed 400kV Iringa - Kisada - Mbeya - Tunduma - Sumbawanga Double Circuit Transmission Line under Four Lots (Lot 1, 2, 3 & 4) - TAZA-P163572	
Project Manager T AZA- P163572 27-Aug-2025	PA/001/2020-21/HQ/W/046- LOT 4 Contractor: M/s TBEA COMPANY LIMITED	
	HQW46-4-TDM-EQP-DWG-1331 / 0	

 NR ELECTRIC CO.,LTD.	PROJECT 400KV TUNDUMA SUBSTATION	DWG. TITLE	=D06+R2			
		330KV NAKONDE1 LINE PROTECTION PANEL B	SCALE	N/A	SHEET	23
		-F87L BINARY OUTPUT CIRCUIT 3	SIZE	A3	NEXT	24
		DWG. NO. HQW46-4-TND-EQP-DWG-1332	REV.	0	TOTAL	34

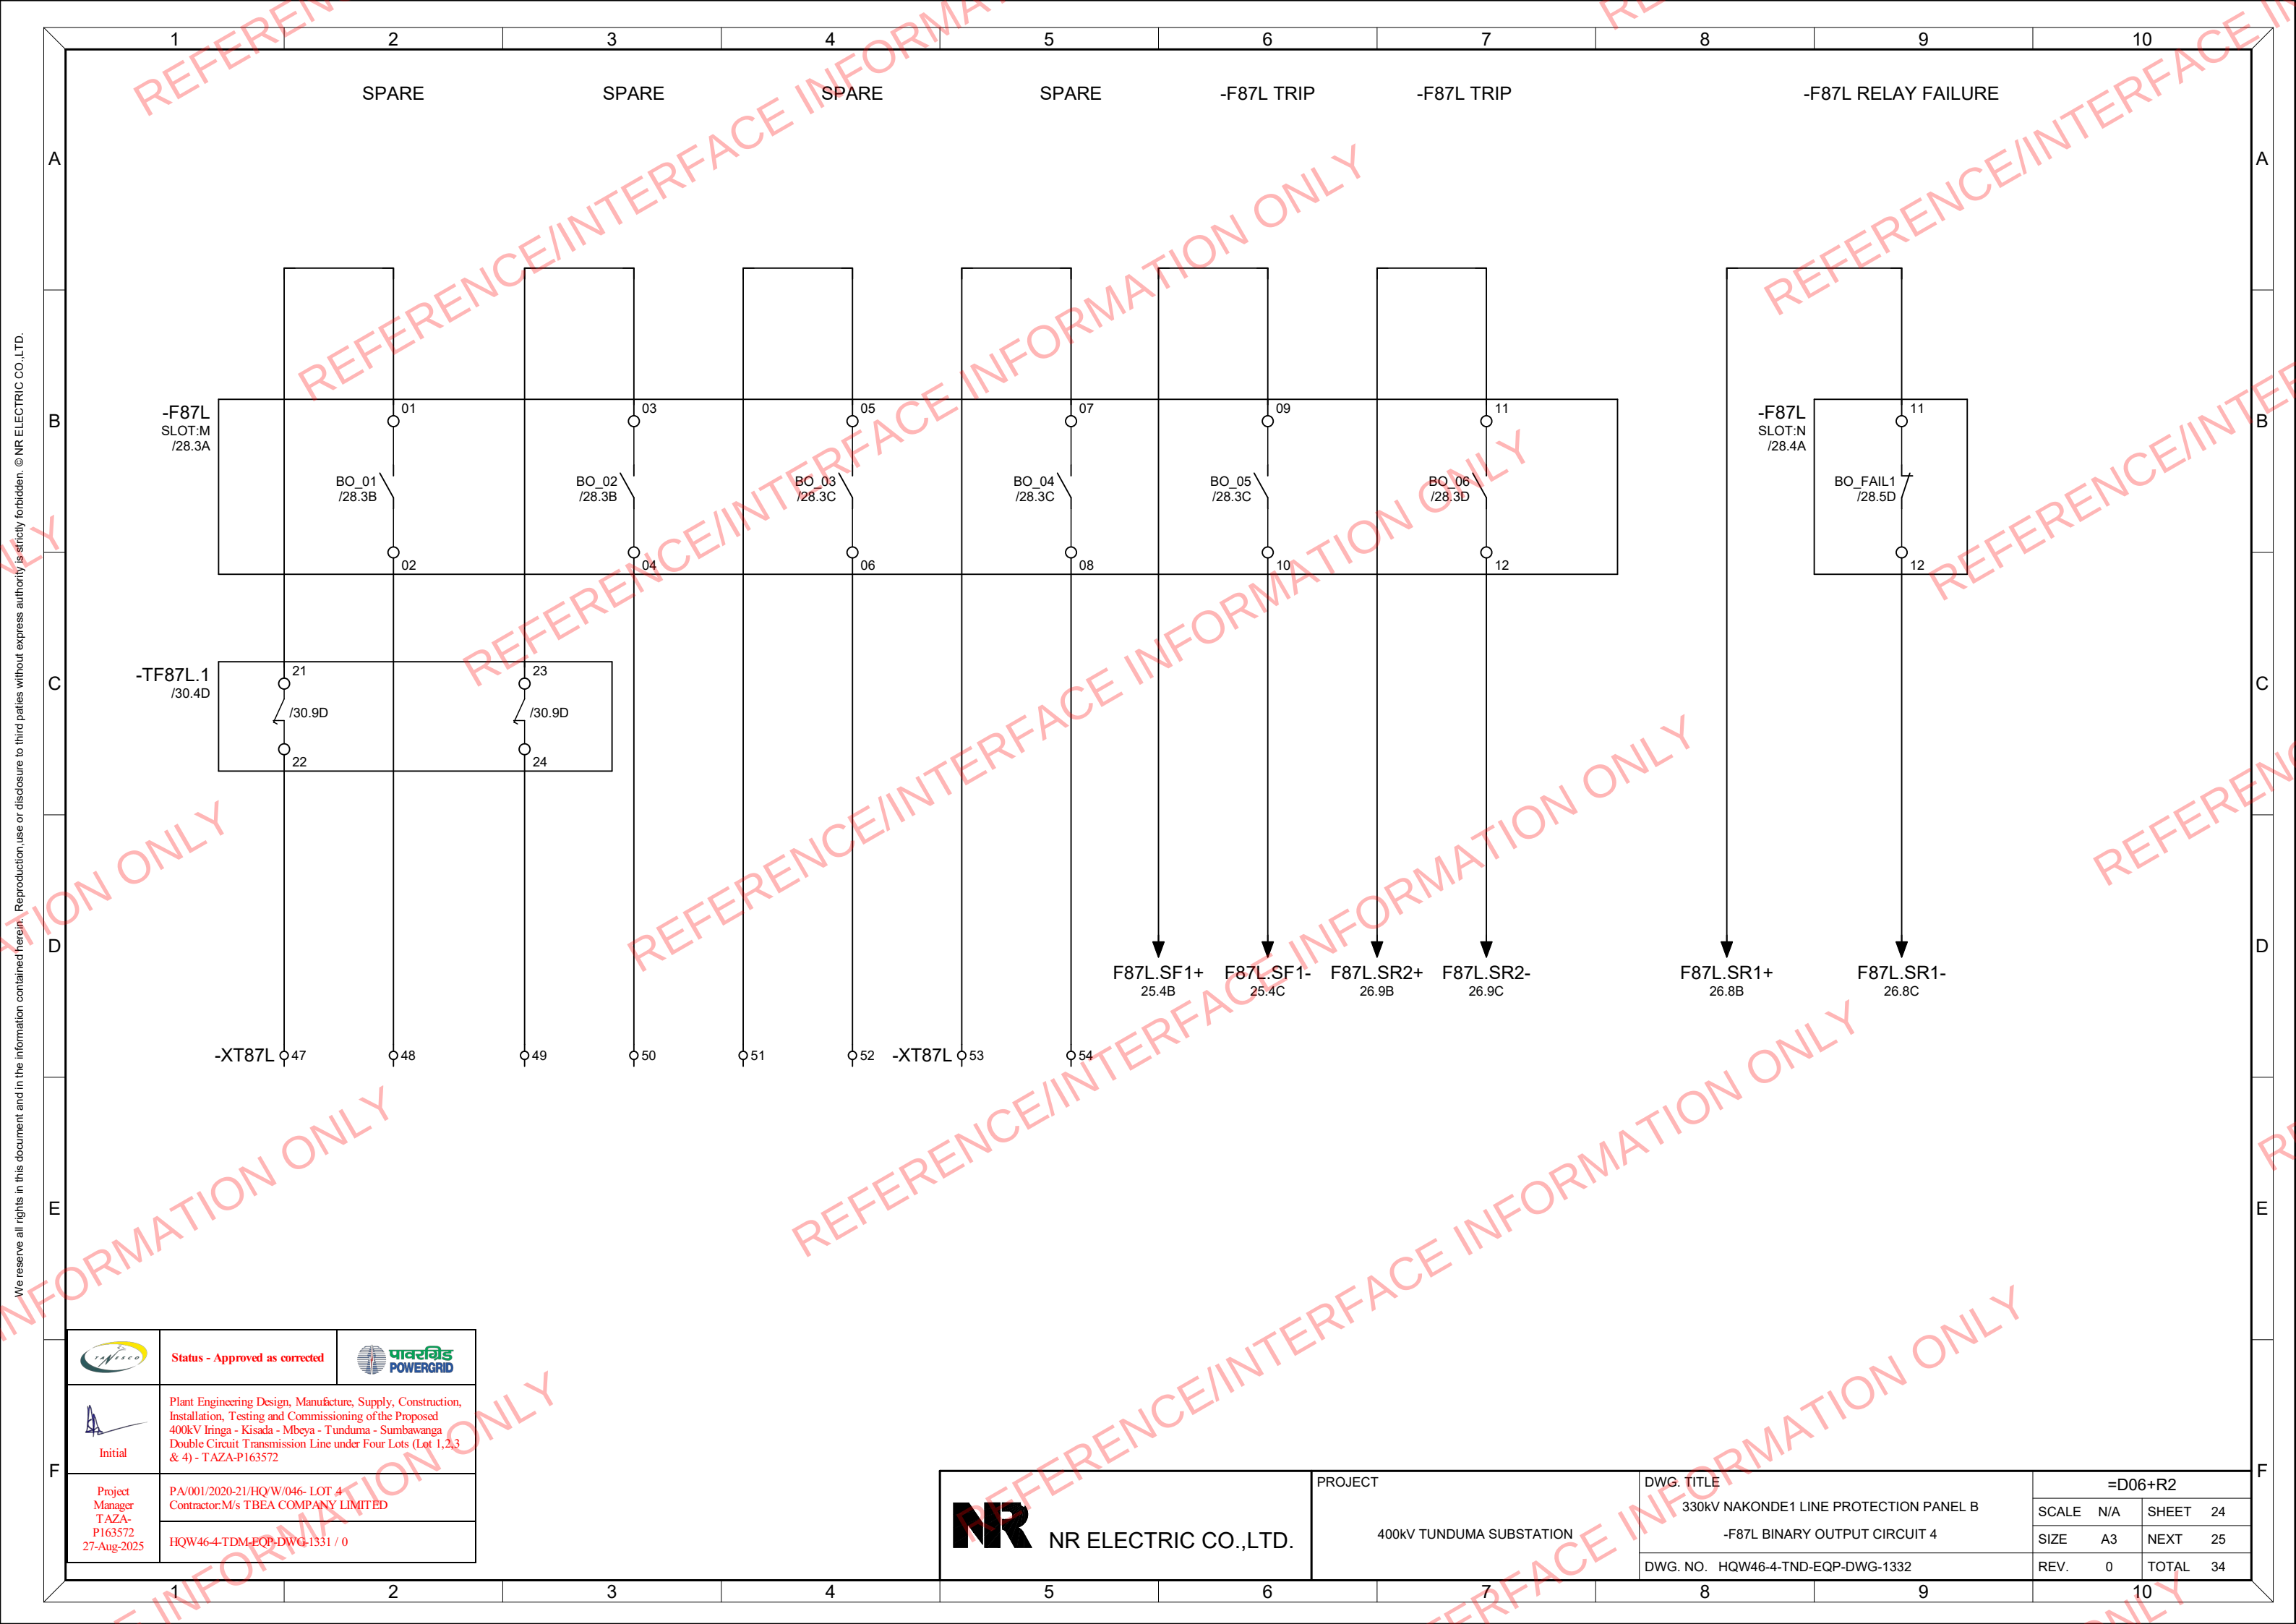


	Status - Approved as corrected	
Initial	Plant Engineering Design, Manufacture, Supply, Construction, Installation, Testing and Commissioning of the Proposed 400kV Iringa - Kisada - Mbeya - Tunduma - Sumbawanga Double Circuit Transmission Line under Four Lots (Lot 1,2,3 & 4) - TAZA-P163572	
Project Manager T AZA- P163572 27-Aug-2025	PA/001/2020-21/HQ'W/046- LOT 4 Contractor:M/s TBEA COMPANY LIMITED	
	HQW46-4-TDM-EQP-DWG-1331 / 0	

NR ELECTRIC CO.,LTD.	PROJECT 400KV TUNDUMA SUBSTATION	DWG. TITLE 330KV NAKONDE1 LINE PROTECTION PANEL B -F87L BINARY OUTPUT CIRCUIT 4	=D06+R2			
			SCALE	N/A	SHEET	24
			SIZE	A3	NEXT	25
			REV.	0	TOTAL	34

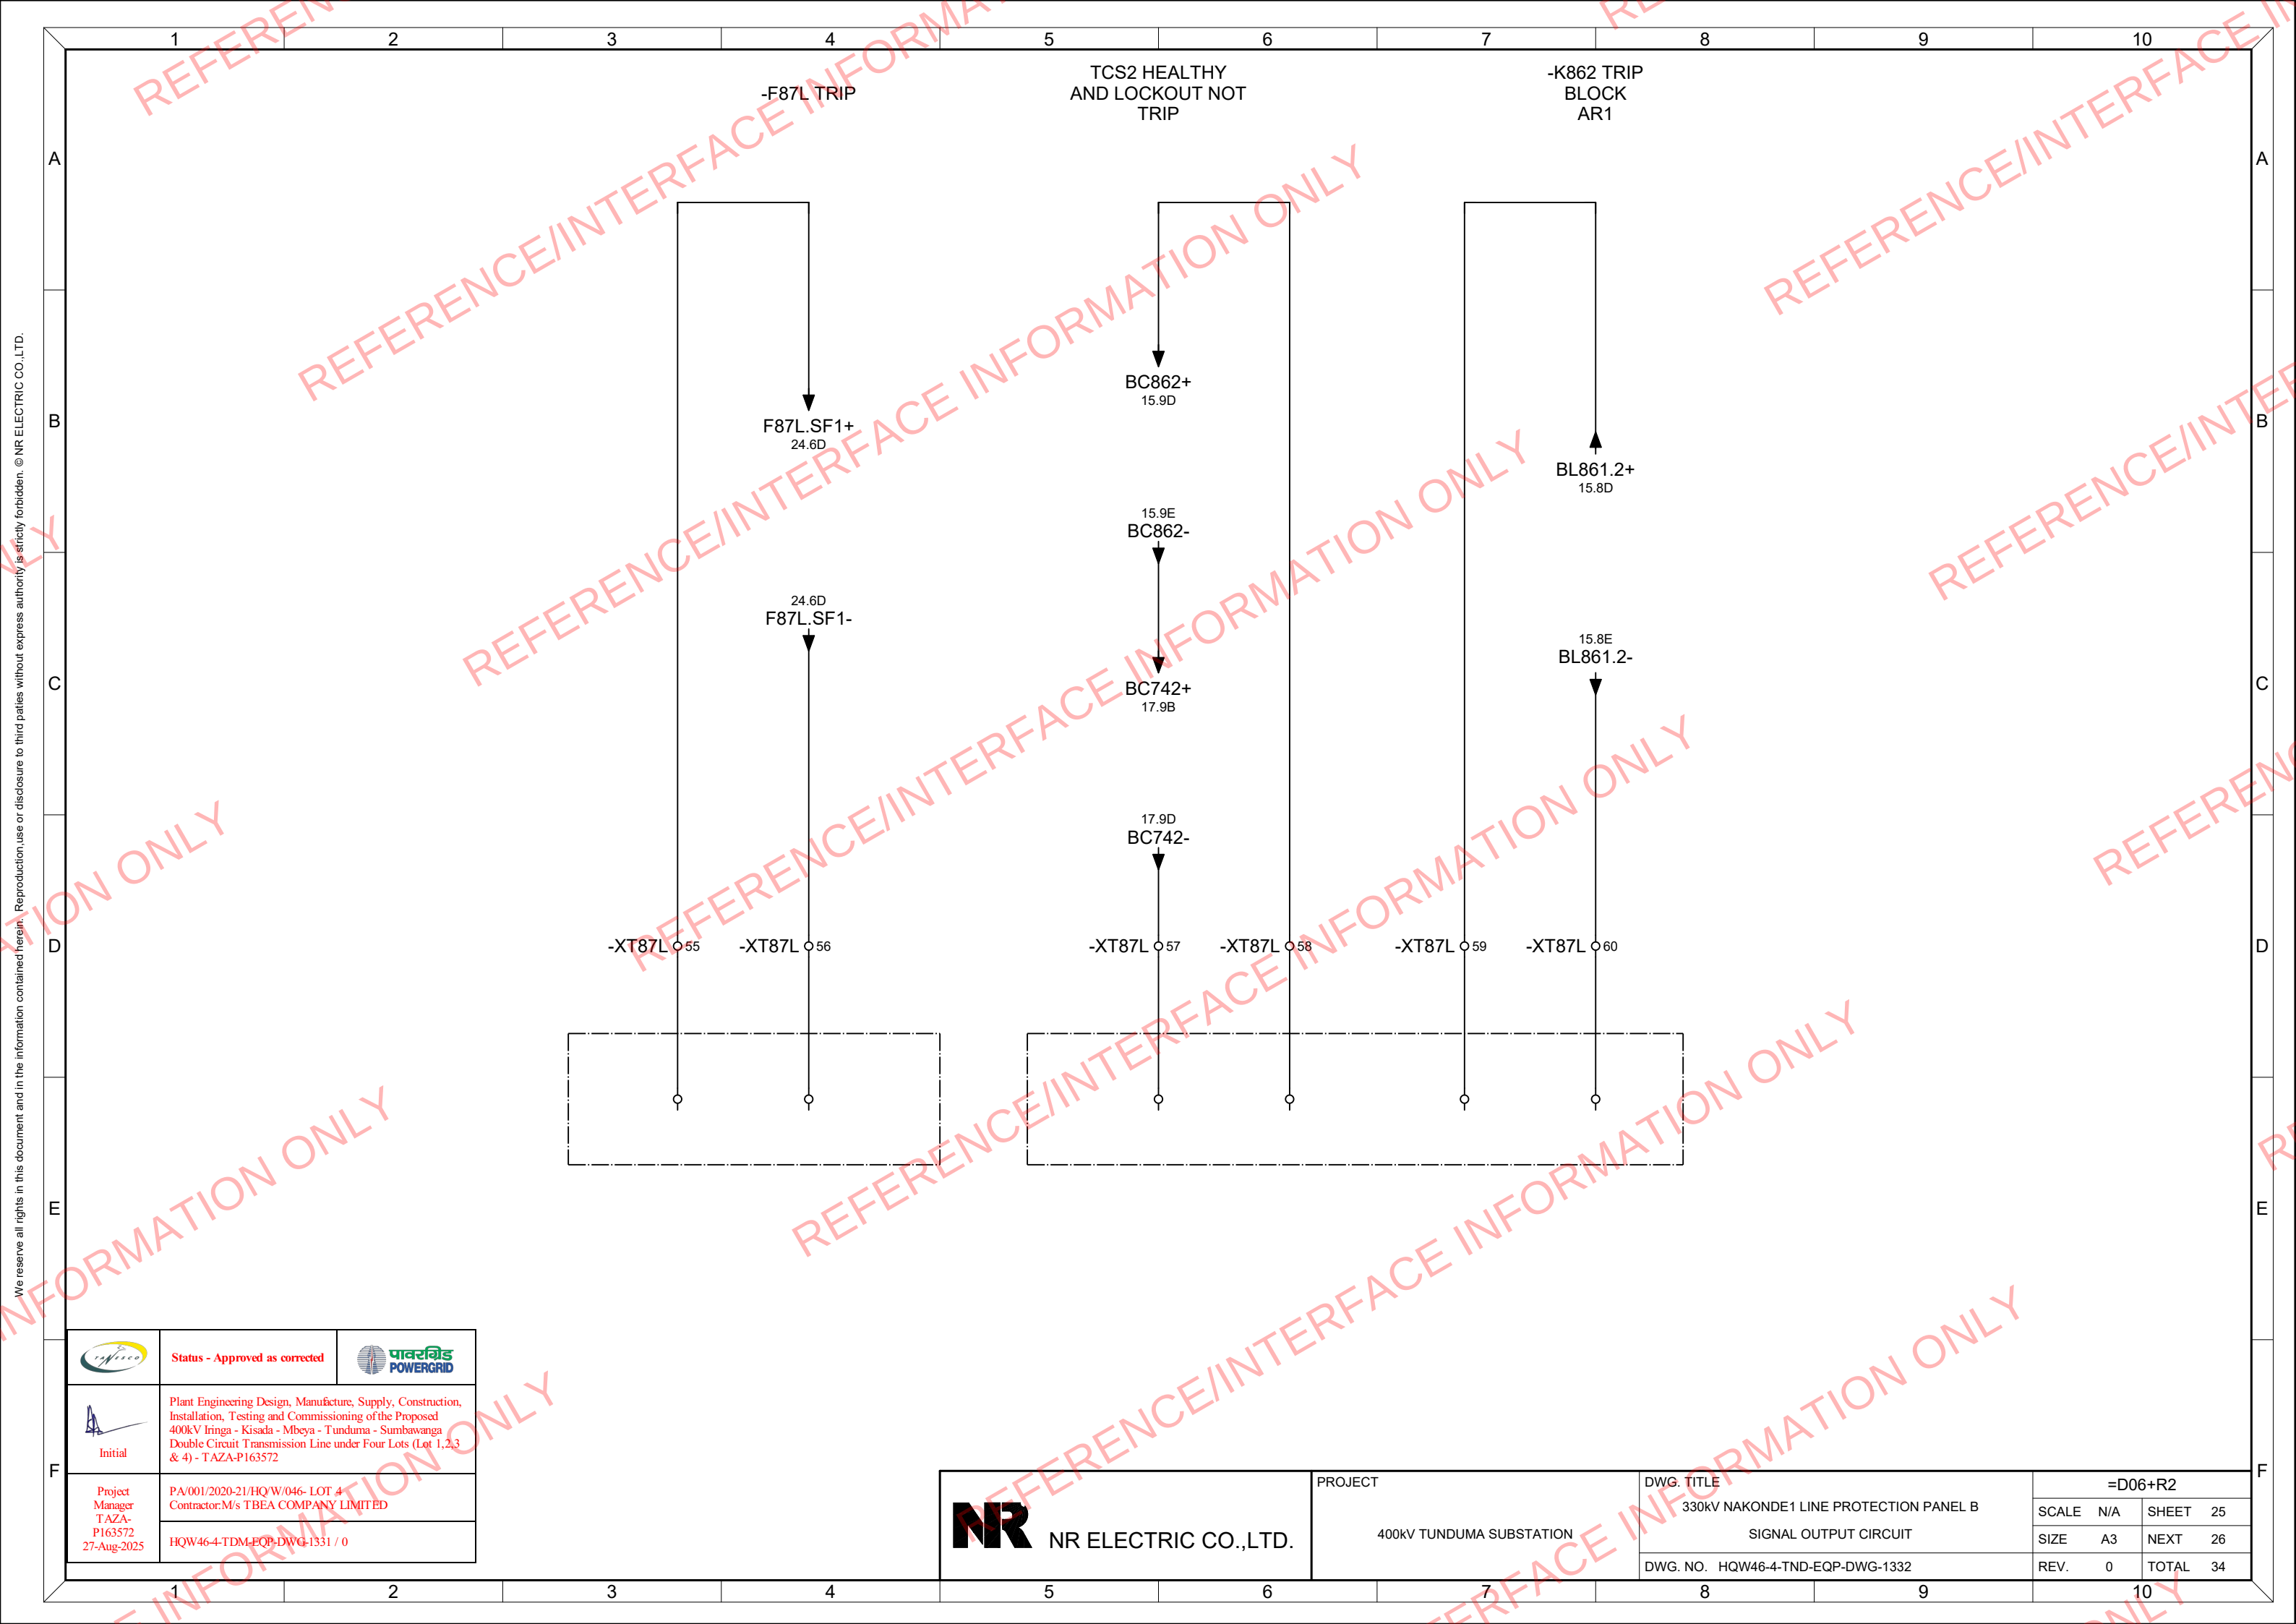

	Status - Approved as corrected	
 Initial	Plant Engineering Design, Manufacture, Supply, Construction, Installation, Testing and Commissioning of the Proposed 400kV Iringa - Kisada - Mbeya - Tunduma - Sumbawanga Double Circuit Transmission Line under Four Lots (Lot 1,2,3 & 4) - TAZA-P163572	
Project Manager TAZA-P163572 27-Aug-2025	PA/001/2020-21/HQ'W/046- LOT 4 Contractor:M/s TBEA COMPANY LIMITED	
	HQW46-4-TDM-EQP-DWG-1331 / 0	

 NR ELECTRIC CO.,LTD.	PROJECT 400KV TUNDUMA SUBSTATION	DWG. TITLE 330KV NAKONDE1 LINE PROTECTION PANEL B	=D06+R2			
		SIGNAL OUTPUT CIRCUIT	SCALE	N/A	SHEET	25
			SIZE	A3	NEXT	26
			DWG. NO. HQW46-4-TND-EQP-DWG-1332	REV.	0	TOTAL

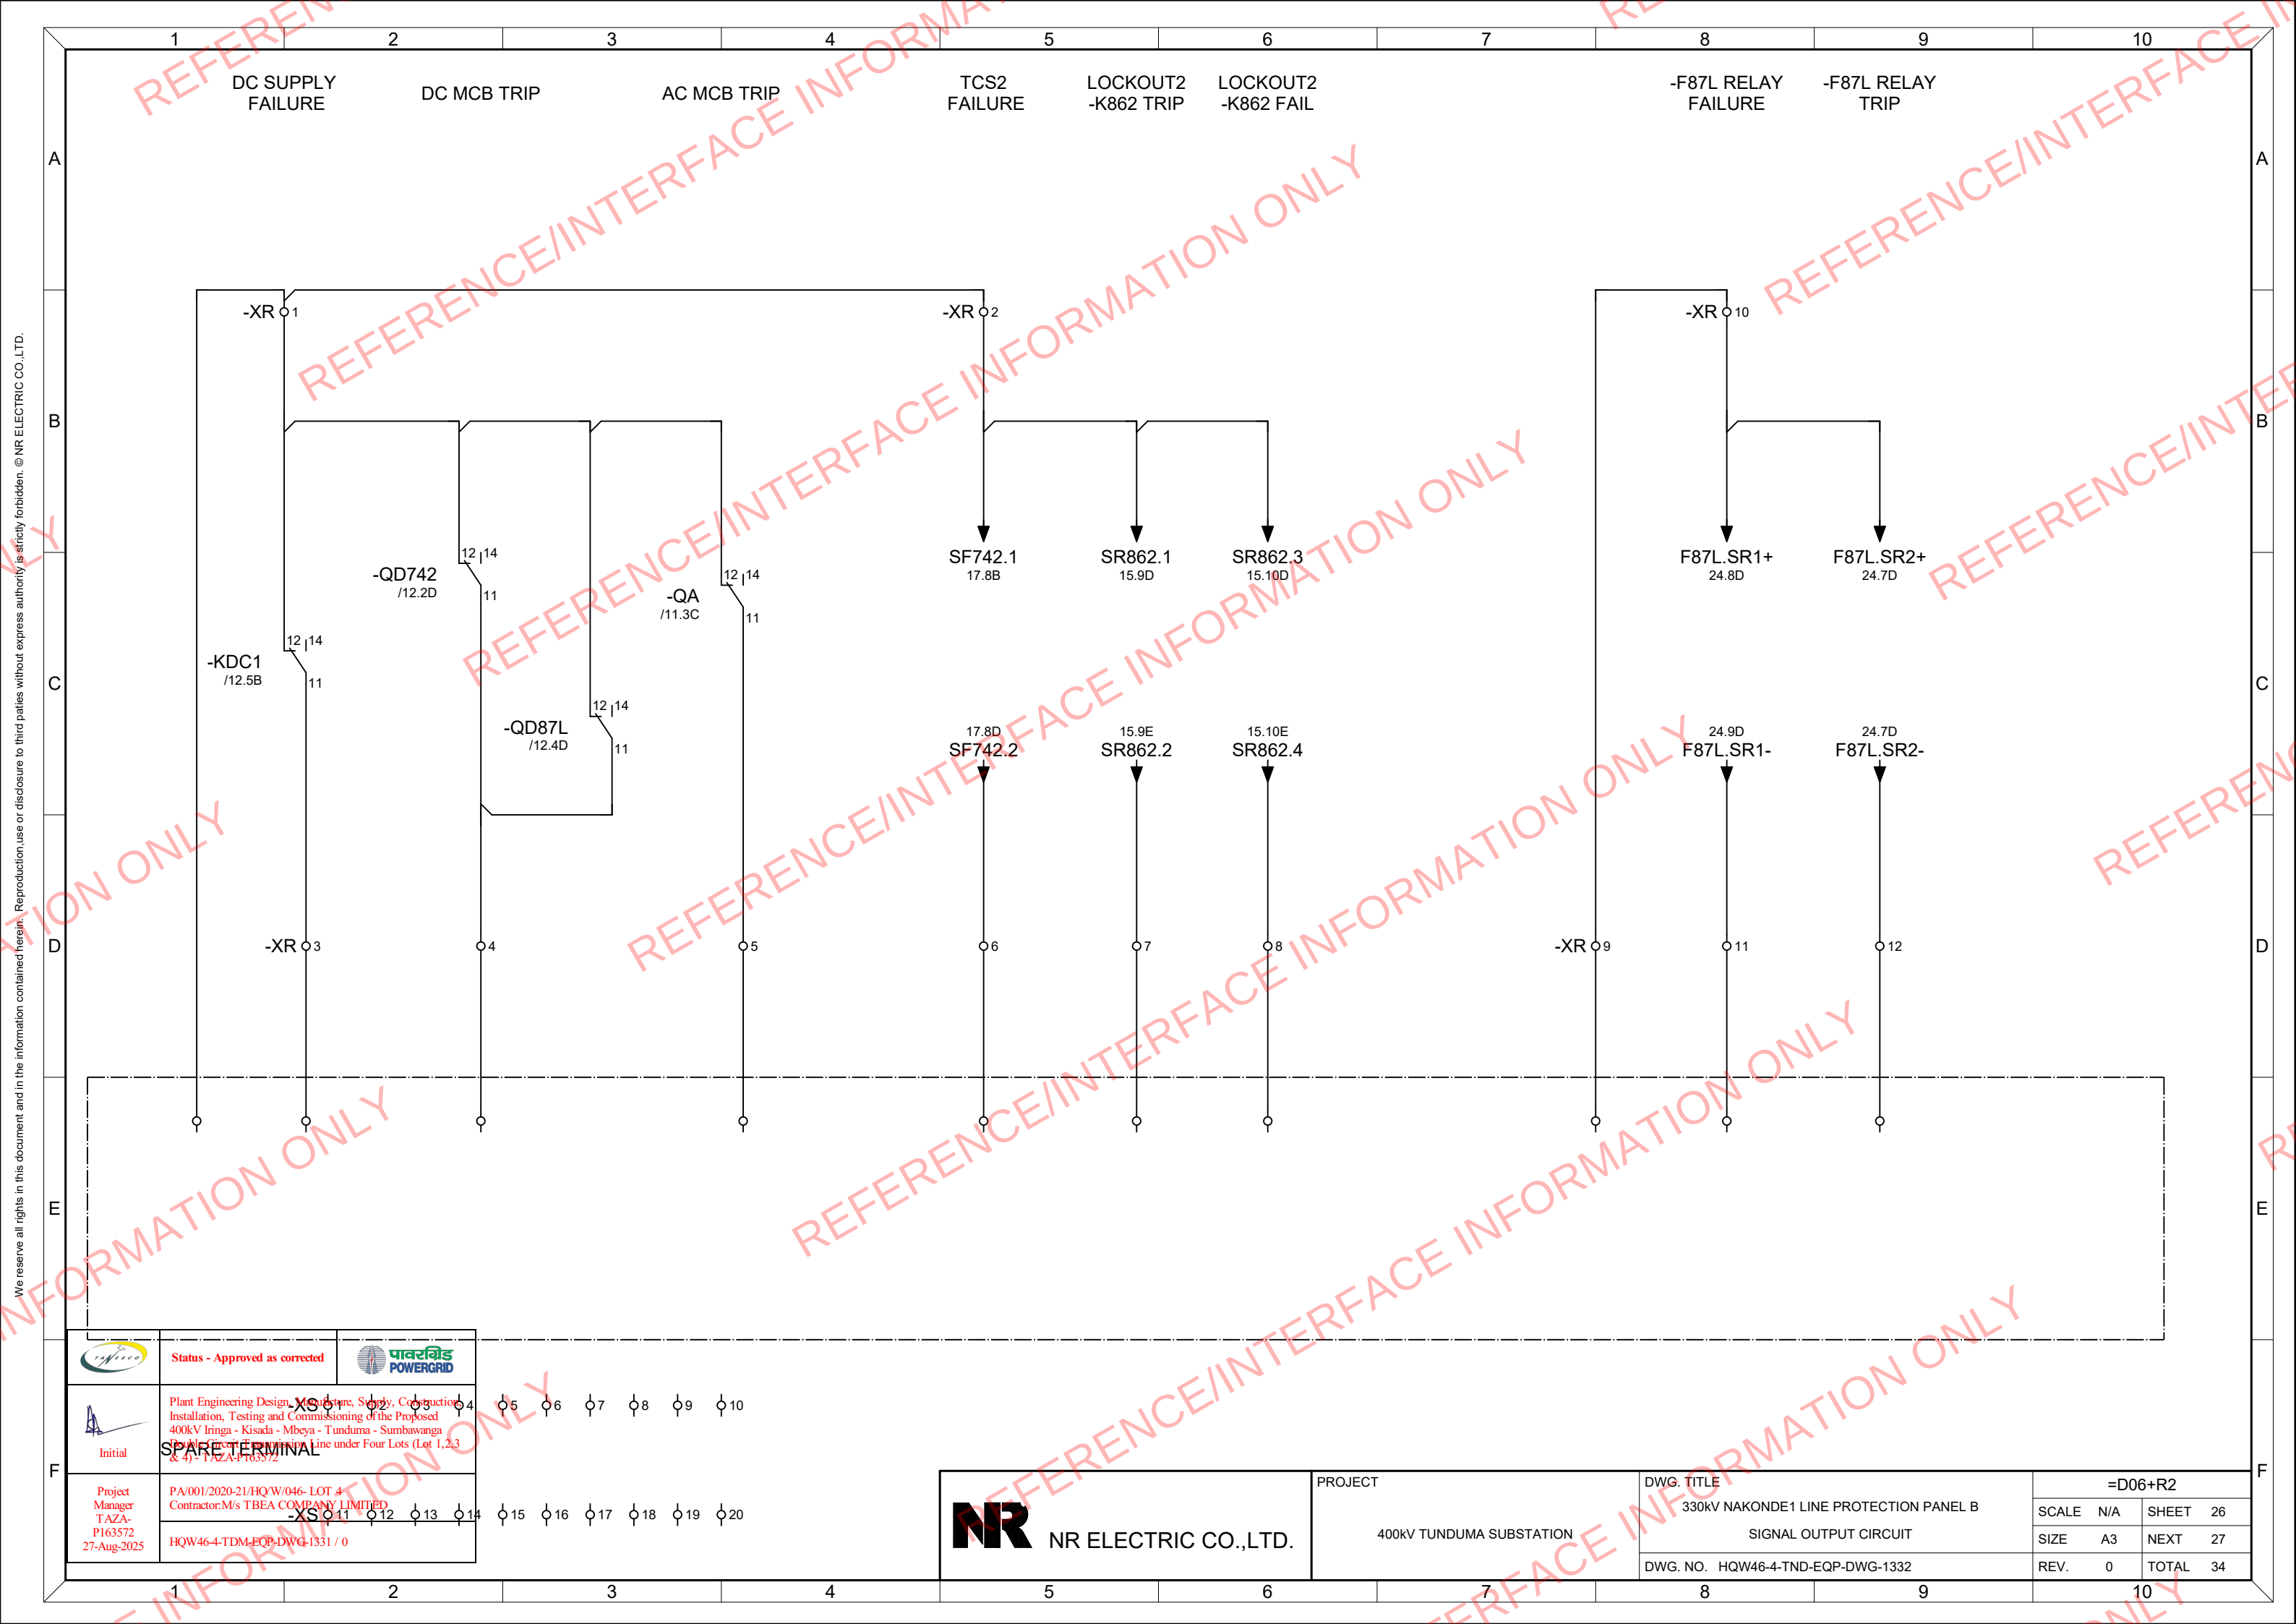



Status - Approved as corrected







Initial

Project Manager
T AZA-
P163572
27-Aug-2025

PA/001/2020-21/HQ/W/046- LOT 4
Contractor:M/s TBEA COMPANY LIMITED
Hqw46-4-TDM-EQP-DWG-1331 / 0

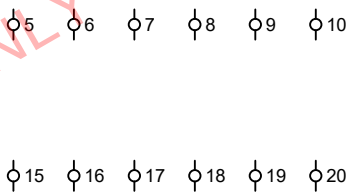


 NR ELECTRIC CO.,LTD.	PROJECT 400KV TUNDUMA SUBSTATION	DWG. TITLE 330KV NAKONDE1 LINE PROTECTION PANEL B SIGNAL OUTPUT CIRCUIT	=D06+R2			
			SCALE	N/A	SHEET	26
			SIZE	A3	NEXT	27
		DWG. NO. Hqw46-4-TND-EQP-DWG-1332	REV.	0	TOTAL	34

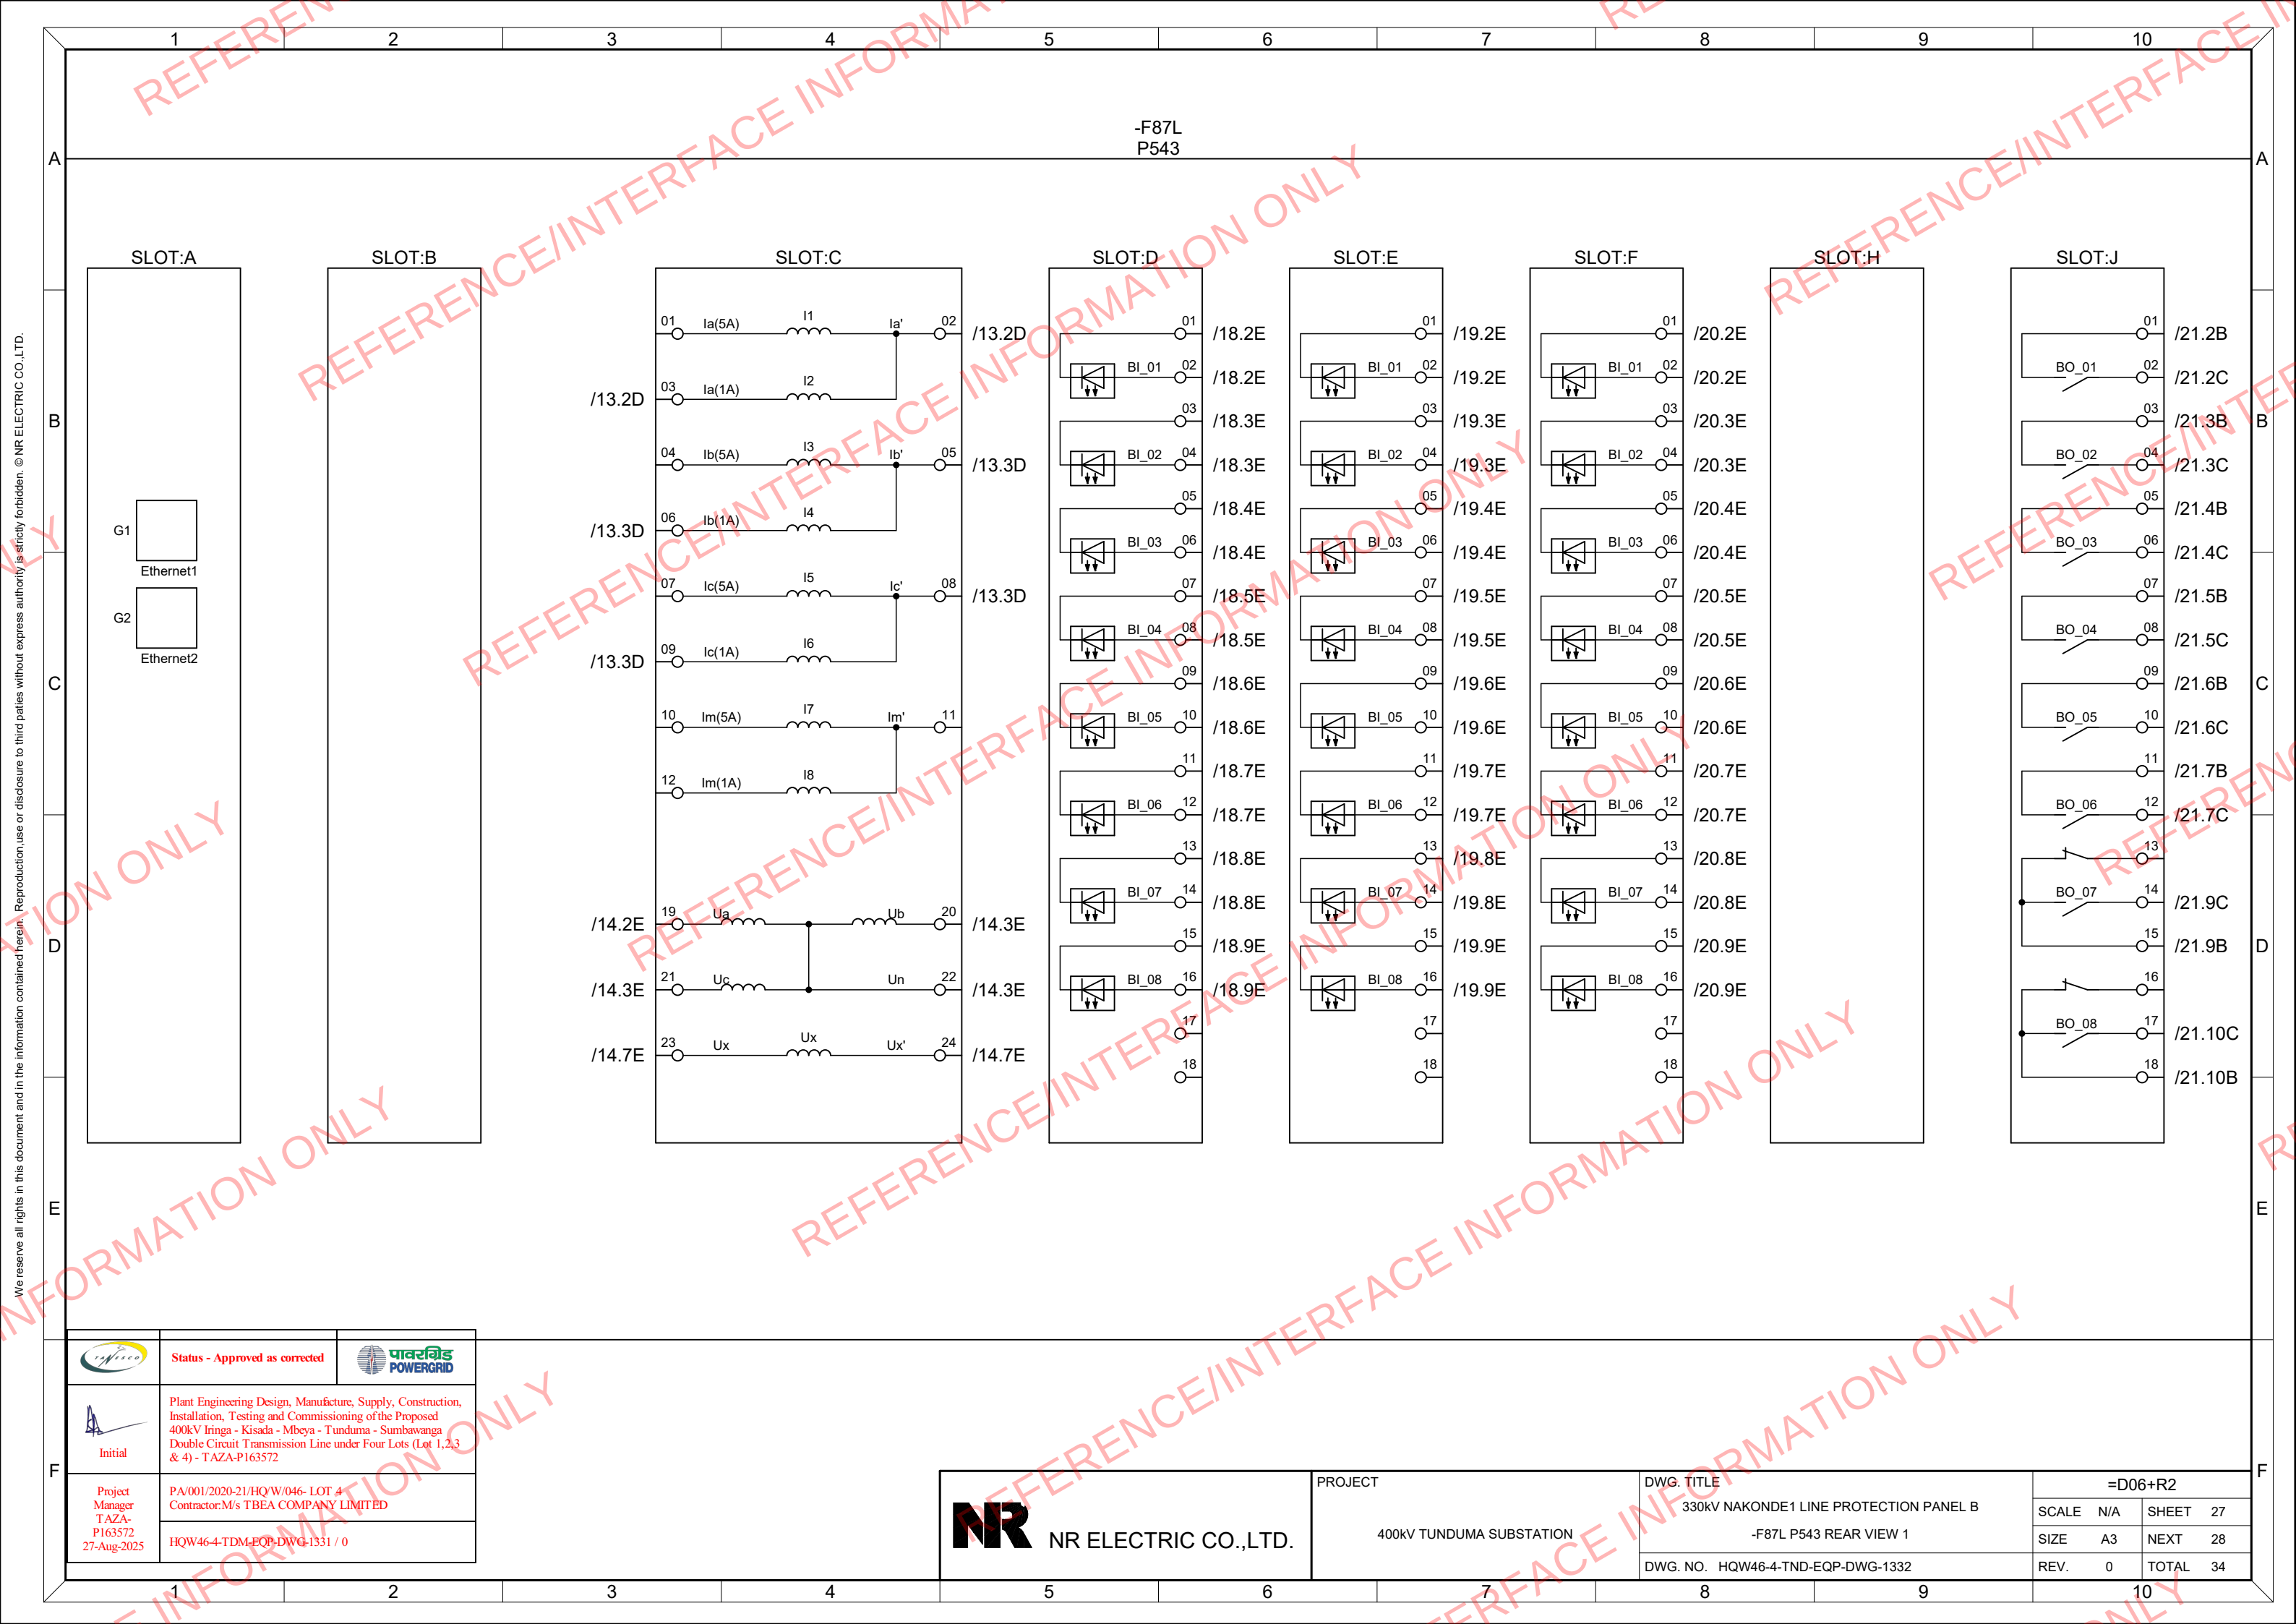

	Status - Approved as corrected	
Initial	Plant Engineering Design, Manufacture, Supply, Construction, Installation, Testing and Commissioning of the Proposed 400kV Iringa - Kisada - Mbeya - Tunduma - Sumbawanga Double Circuit Transmission Line under Four Lots (Lot 1,2,3 & 4) - TAZA-P163572	
Project Manager T AZA- P163572 27-Aug-2025	PA/001/2020-21/HQ/W/046- LOT 4 Contractor:M/s TBEA COMPANY LIMITED	
	HQW46-4-TDM-EQP-DWG-1331 / 0	

 NR ELECTRIC CO.,LTD.	PROJECT 400KV TUNDUMA SUBSTATION	DWG. TITLE	=D06+R2			
		330KV NAKONDE1 LINE PROTECTION PANEL B	SCALE	N/A	SHEET	27
		-F87L P543 REAR VIEW 1	SIZE	A3	NEXT	28
		DWG. NO. HQW46-4-TND-EQP-DWG-1332	REV.	0	TOTAL	34




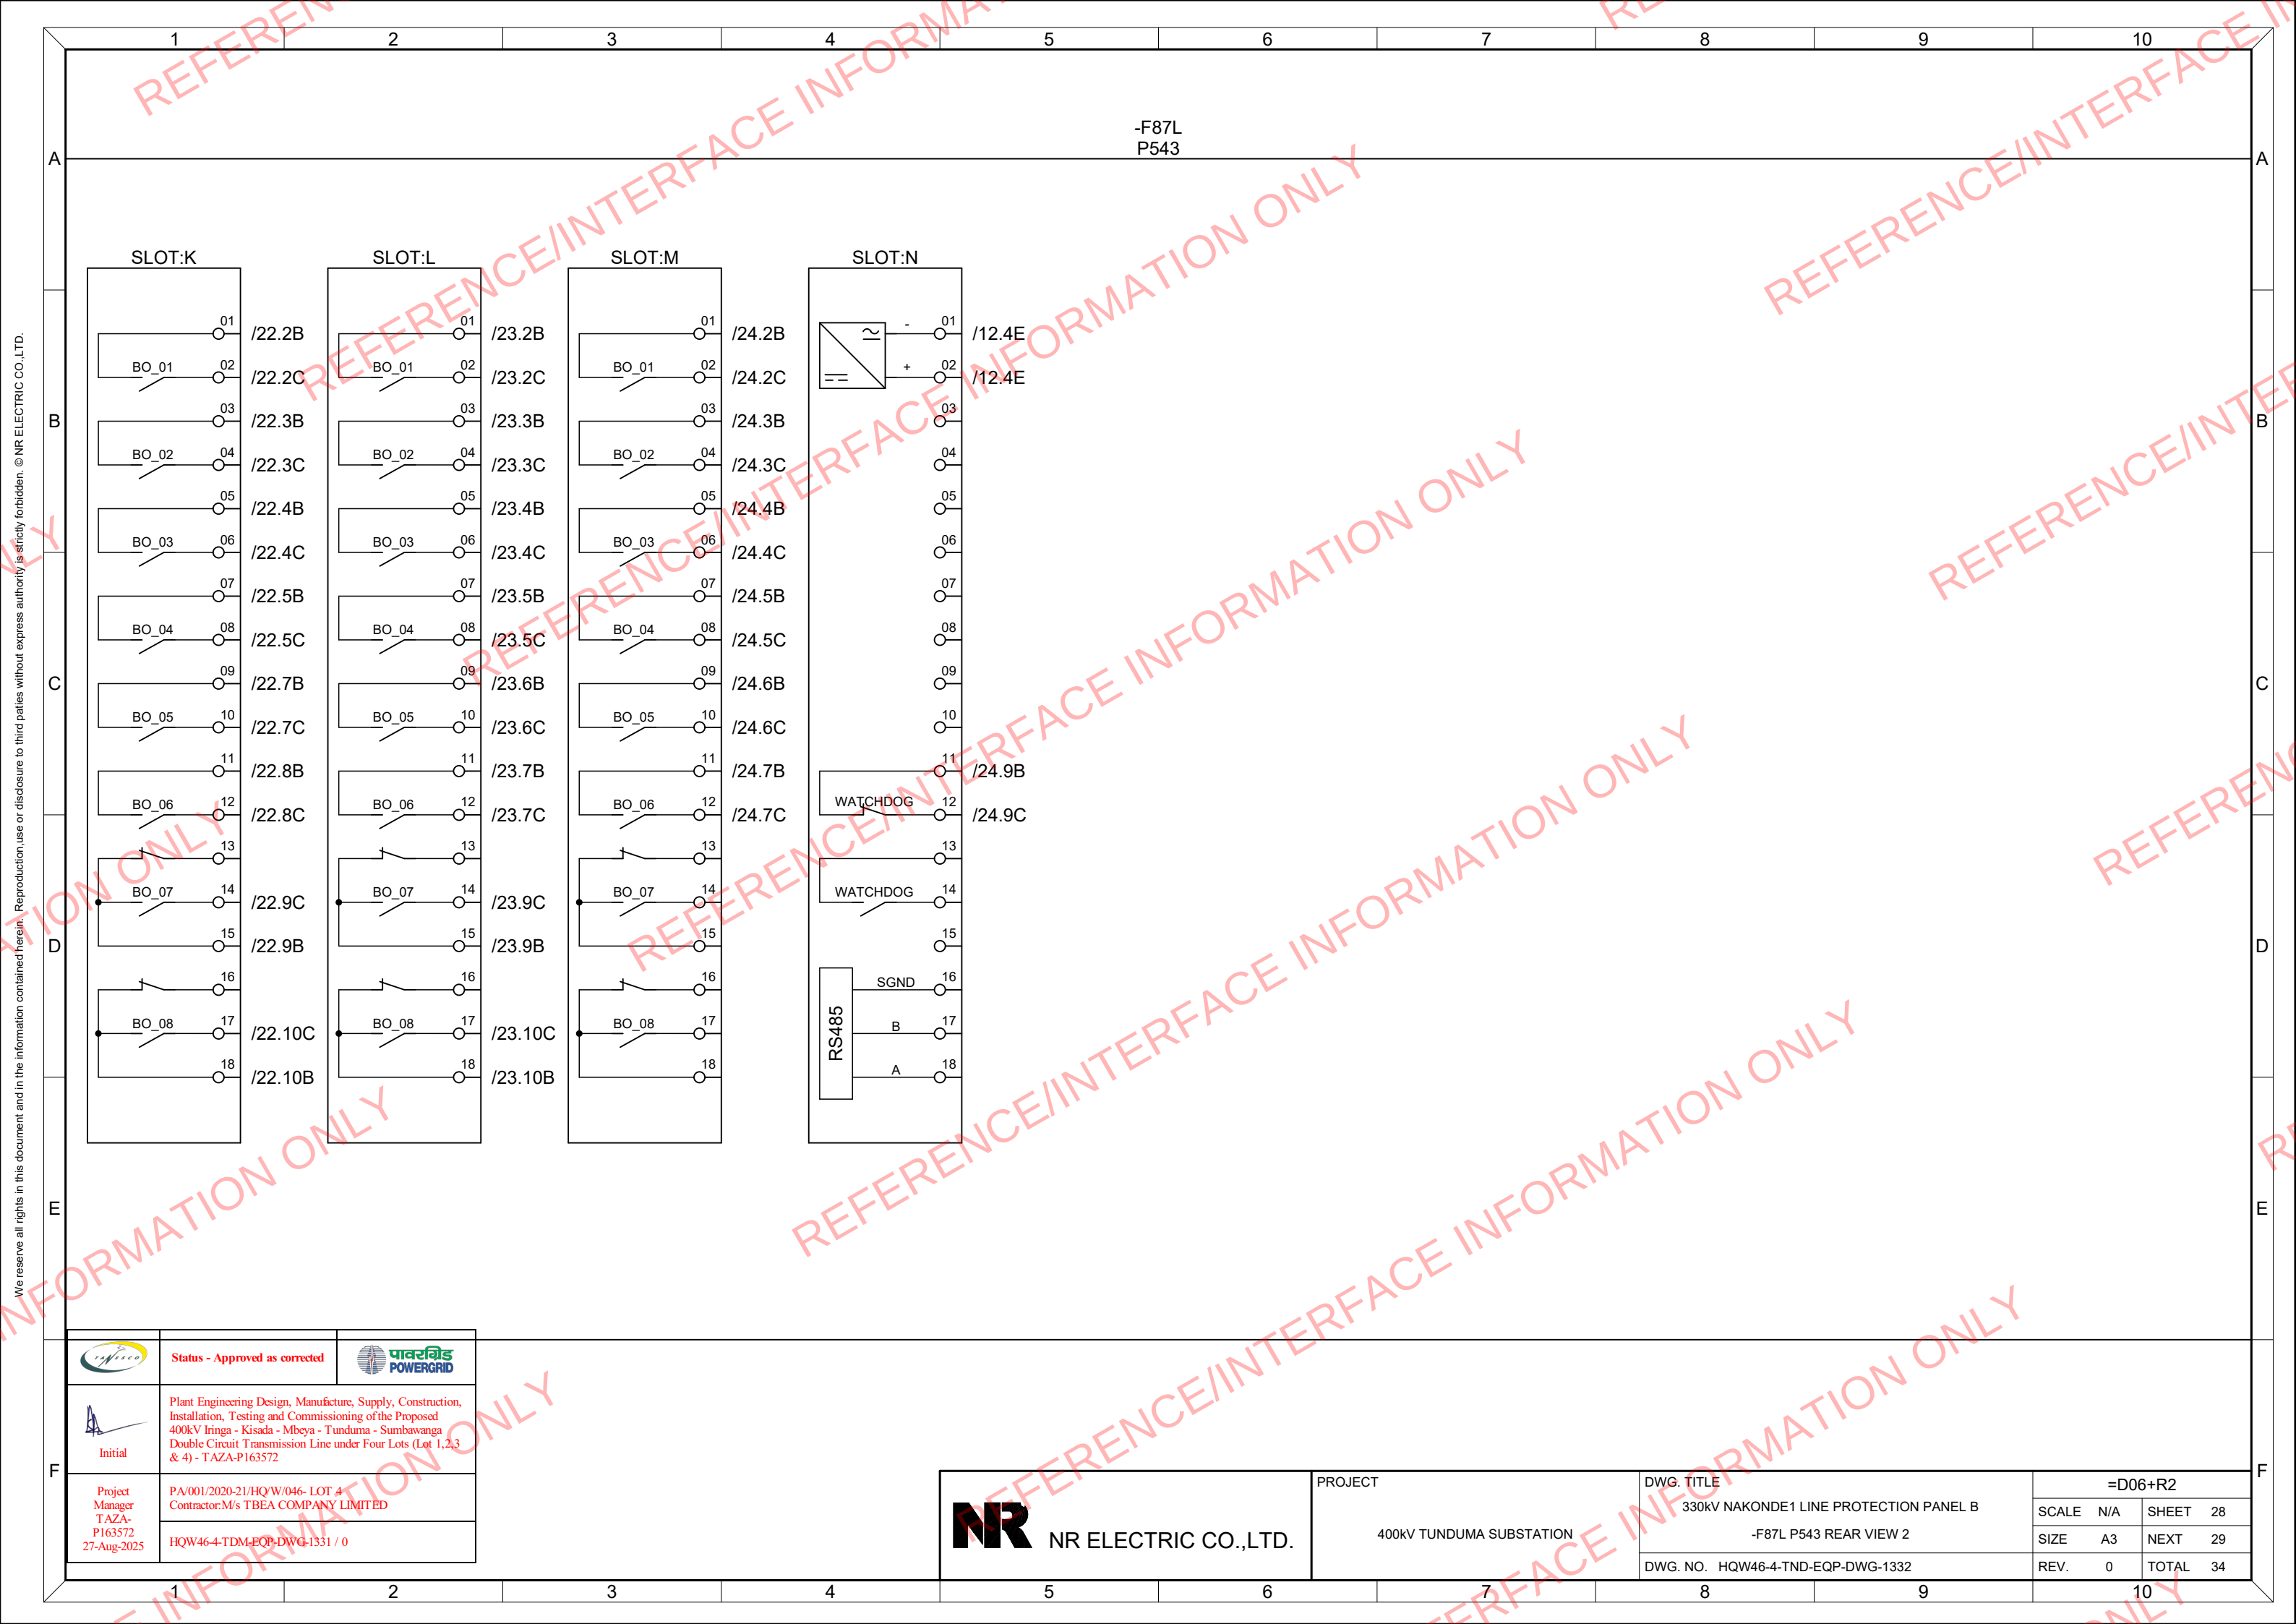


	Status - Approved as corrected	
Initial	Plant Engineering Design, Manufacture, Supply, Construction, Installation, Testing and Commissioning of the Proposed 400kV Iringa - Kisada - Mbeya - Tunduma - Sumbawanga Double Circuit Transmission Line under Four Lots (Lot 1,2,3 & 4) - TAZA-P163572	
Project Manager T AZA- P163572 27-Aug-2025	PA/001/2020-21/HQ'W/046- LOT 4 Contractor:M/s TB EA COMPANY LIMITED	
	HQW46-4-TDM-EQP-DWG-1331 / 0	

 NR ELECTRIC CO.,LTD.	PROJECT 400KV TUNDUMA SUBSTATION	DWG. TITLE	=D06+R2			
		330KV NAKONDE1 LINE PROTECTION PANEL B	SCALE	N/A	SHEET	28
		-F87L P543 REAR VIEW 2	SIZE	A3	NEXT	29
		DWG. NO. HQW46-4-TND-EQP-DWG-1332	REV.	0	TOTAL	34

	1	2	3	4	5	6	7	8	9	10	
	TYPE		DESCRIPTION		MATERIAL DIAGRAM	
A	LW21-16/4.4115.4 M1(W) ELX		SELECTION SWITCH ELX		2341 1234 1 2 3 4 <table><tr><td>1</td><td>1PH AR</td><td></td><td></td><td></td><td>X</td><td>X</td><td></td><td></td><td></td><td></td></tr><tr><td>2</td><td>3PH AR</td><td></td><td></td><td>X</td><td></td><td></td><td></td><td></td><td>X</td><td></td></tr><tr><td>3</td><td>1/3PH AR</td><td></td><td></td><td></td><td>X</td><td></td><td></td><td>X</td><td></td><td></td></tr><tr><td>4</td><td>OFF</td><td></td><td>X</td><td></td><td></td><td></td><td></td><td></td><td></td><td>X</td></tr></table> 1234 1234 56 78 910 1112 1314 1516							1	1PH AR				X	X					2	3PH AR			X					X		3	1/3PH AR				X			X			4	OFF		X							X	A
1	1PH AR				X	X	
2	3PH AR			X					X	
3	1/3PH AR				X			X	
4	OFF		X							X	
	-SS79		AR MODE SWITCH		/18.8C /18.6C /18.7C /18.5C	
B	ELXAL5-10-20/203-G+NONE ELX		PUSH BUTTON ELX		1314 2324							B	
	-PB87L		RESET -F87L		/18.2C	
C	TH-E-11/LED ODES		TEMP.& HUMIDITY CONTROLLER		12 43 65							C	
	-C1				/11.4D	
D	MD1501-552-AAA NR		TCS RELAY		0910 1112 1314 1516 1718 1920 2122 0102 0304 0506 0708 GND							D	
E	-K742		CB TCS RELAY 2		/17.3B /17.3B /17.4B /17.5B /17.6B /17.6B /17.7B /17.8B /17.9B /17.10B /17.10E							E	
F	Status - Approved as corrected Initial Project Manager T AZA- P163572 27-Aug-2025 PA/001/2020-21/HQ'W/046- LOT 4 Contractor:M/s TBEA COMPANY LIMITED HQW46-4-TDM-EQP-DWG-1331 / 0				NR NR ELECTRIC CO.,LTD.		PROJECT 400KV TUNDUMA SUBSTATION		DWG. TITLE 330KV NAKONDE1 LINE PROTECTION PANEL B ACCESSORIES MATERIAL LIST DWG. NO. HQW46-4-TND-EQP-DWG-1332		=D06+R2 <table><tr><td>SCALE</td><td>N/A</td><td>SHEET</td><td>29</td></tr><tr><td>SIZE</td><td>A3</td><td>NEXT</td><td>30</td></tr><tr><td>REV.</td><td>0</td><td>TOTAL</td><td>34</td></tr></table>		SCALE	N/A	SHEET	29	SIZE	A3	NEXT	30	REV.	0	TOTAL	34	F																															
SCALE	N/A	SHEET	29	
SIZE	A3	NEXT	30	
REV.	0	TOTAL	34	
	1	2	3	4	5	6	7	8	9	10	

1		2		3		4		5		6		7		8		9		10																	
TYPE		DESCRIPTION		MATERIAL DIAGRAM																															
MD1501-571-AAA NR		LOCKOUT RELAY																																	
-K862		LOCKOUT RELAY 2		/15.2E				/15.5D		/15.6D		/15.8D		/15.8D		/15.9D		/15.9D		/15.10D		/15.4F													
MD1501-556-AAA NR		CURRENT OPERATED AUXILIARY RELAY																																	
-K962		CURRENT OPERATED RELAY		/16.4B		/16.4C		/16.7B		/16.7C		/16.10B		/16.10C		/16.9E																			
MD1701S-1110U NR		TEST BLOCK																																	
-TF87L.1		TEST BLOCK 1 FOR -F87L		/13.2C		/13.3C		/13.3C		/13.4C		/14.2D		/14.3D		/14.3D		/14.3D		/14.7D		/14.7D		/24.2C		/24.3C									
MD1701S-14U NR		TEST BLOCK																																	
TF87L.2		Status - Approved as corrected		TF87L.2		TEST BLOCK 2 FOR -F87L		/21.2D		/21.5D		/21.8D		/21.9D		/22.1D		/22.3D		/22.6D		/22.9D		/23.2C		/23.5C		/23.8C		/23.9C					
		Plant Engineering Design, Manufacture, Supply, Construction, Installation, Testing and Commissioning of the Proposed 400kV Iringa - Kisada - Mbeya - Tunduma - Sumbawanga Double Circuit Transmission Line under Four Lots (Lot 1,2,3 & 4) - TAZA-P163572																																	
Project Manager T AZA- P163572 27-Aug-2025		PA/001/2020-21/HQ'W/046- LOT 4 Contractor:M/s TBEA COMPANY LIMITED																																	
		HQW46-4-TDM-EQP-DWG-1331 / 0																																	
1		2		3		4		5		6		7		8		9		10																	

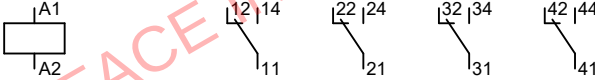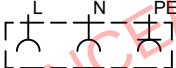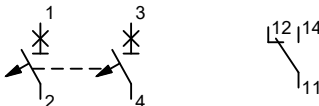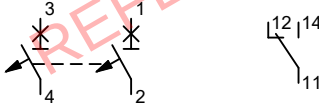	1	2	3	4	5	6	7	8	9	10
	TYPE	DESCRIPTION	MATERIAL DIAGRAM							
A	LED-8W PHILIPS	LIGHTING LAMP								
B	-H1		/11.3E							
	DRG570220L WEI FS 4CO	RELAY RELAY SOCKET								
C	-KDC1		/12.5B	/26.2C						
	LX-19K PGC	LIMITED SWITCH								
D	-LS1		/11.3D							
	KDY-CZ-03 KEJIA	SOCKET								
E	-PS1		/11.6E							
	NDB2LE-63C 16/2 Nader NDB2-OF2	MCB AUXILIARY CONTACT (OF)								
F	-QA	MCB FOR AC POWER	/11.3C	/26.4C						
	NDB2Z-63C 4A/2P Nader NDB2-OF2	MCB AUXILIARY CONTACT (OF)								
F			/12.4D	/26.3C						
		Plant Engineering Design, Manufacture, Supply, Construction, Installation, Testing and Commissioning of the Proposed 400kV Iringa - Kisada - Mbeya - Tunduma - Sumbawanga Double Circuit Transmission Line under Four Lots (Lot 1,2,3 & 4) - TAZA-P163572								
	Project Manager TAZA-P163572 27-Aug-2025	PA/001/2020-21/HQ'W/046- LOT 4 Contractor:M/s TBEA COMPANY LIMITED HQW46-4-TDM-EQP-DWG-1331 / 0								
	1	2	3	4	5	6	7	8	9	10

We reserve all rights in this document and in the information contained herein. Reproduction, use or disclosure to third parties without express authority is strictly forbidden. © NR ELECTRIC CO.,LTD.



NR ELECTRIC CO.,LTD.

PROJECT

400KV TUNDUMA SUBSTATION

DWG. TITLE

330KV NAKONDE1 LINE PROTECTION PANEL B

ACCESSORIES MATERIAL LIST




DWG. NO. HQW46-4-TND-EQP-DWG-1332

=D06+R2

SCALE	N/A	SHEET	31
-------	-----	-------	----

SIZE	A3	NEXT	32
------	----	------	----


REV.	0	TOTAL	34
------	---	-------	----

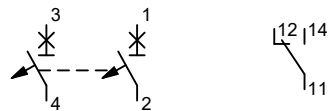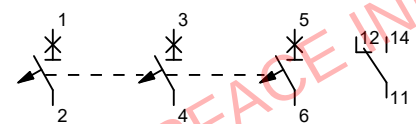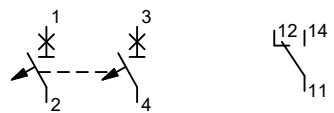	1	2	3	4	5	6	7	8	9	10						
	TYPE		DESCRIPTION		MATERIAL DIAGRAM											
A	NDB2Z-63C 16A/2P Nader NDB2-OF2		MCB AUXILIARY CONTACT (OF)													
B	-QD742		TRIP&TCS 2 DC SUPPLY		/12.2D	/26.2C										
	NDB2-63C 1A/3P Nader NDB2-OF2		MCB AUXILIARY CONTACT (OF)													
	-QV87L.1		-F87L LINE VOLTAGE MCB		/14.2C	/18.3C										
C	NDB2-63C 1A/2P Nader NDB2-OF2		MCB AUXILIARY CONTACT (OF)													
	-QV87L.2		-F87L BB VOLTAGE MCB		/14.7C	/18.3C										
	JRD2-150W ODES		HEATER													
D	-R1				/11.5E											
E																
F			Status - Approved as corrected													
			Plant Engineering Design, Manufacture, Supply, Construction, Installation, Testing and Commissioning of the Proposed 400kV Iringa - Kisada - Mbeya - Tunduma - Sumbawanga Double Circuit Transmission Line under Four Lots (Lot 1,2,3 & 4) - TAZA-P163572													
	Project Manager T AZA- P163572 27-Aug-2025		PA/001/2020-21/HQ'W/046- LOT 4 Contractor:M/s TBEA COMPANY LIMITED													
			HQW46-4-TDM-EQP-DWG-1331 / 0													
 NR ELECTRIC CO.,LTD.					PROJECT 400KV TUNDUMA SUBSTATION		DWG. TITLE 330kV NAKONDE1 LINE PROTECTION PANEL B ACCESSORIES MATERIAL LIST			=D06+R2						
								DWG. NO.	HQW46-4-TND-EQP-DWG-1332	SCALE	N/A	SHEET	32			
										SIZE	A3	NEXT	33			
										REV.	0	TOTAL	34			
1	2	3	4	5	6	7	8	9	10							

We reserve all rights in this document and in the information contained herein. Reproduction, use or disclosure to third parties without express authority is strictly forbidden. © NR ELECTRIC CO.,LTD.


	1	2	3	4	5	6	7	8	9	10	
A	<table><tr><th colspan="4">-XB82</th></tr><tr><th>EXTERNAL</th><th>NO.</th><th>INTERNAL</th><th>REFERENCE</th></tr><tr><td></td><td>9</td><td>-K862:05</td><td>/15.6D</td></tr><tr><td></td><td>10</td><td>-K862:06</td><td>/15.6E</td></tr><tr><td></td><td>11</td><td>-K862:07</td><td>/15.7E</td></tr><tr><td></td><td>12</td><td>-K862:08</td><td>/15.7E</td></tr></table>				-XB82				EXTERNAL	NO.	INTERNAL	REFERENCE		9	-K862:05	/15.6D		10	-K862:06	/15.6E		11	-K862:07	/15.7E		12	-K862:08	/15.7E	<table><tr><th colspan="4">-XR</th></tr><tr><th>EXTERNAL</th><th>NO.</th><th>INTERNAL</th><th>REFERENCE</th></tr><tr><td></td><td>1</td><td>-KDC1:12</td><td>/26.2B</td></tr><tr><td></td><td>2</td><td>-K742:01</td><td>/26.5B</td></tr><tr><td></td><td>3</td><td>-KDC1:11</td><td>/26.2D</td></tr><tr><td></td><td>4</td><td>-QD742:11</td><td>/26.2D</td></tr><tr><td></td><td>5</td><td>-QA:11</td><td>/26.4D</td></tr><tr><td></td><td>6</td><td>-K742:02</td><td>/26.5D</td></tr><tr><td></td><td>7</td><td>-K862:16</td><td>/26.5D</td></tr><tr><td></td><td>8</td><td>-K862:18</td><td>/26.6D</td></tr><tr><td></td><td>9</td><td></td><td>/26.8D</td></tr><tr><td></td><td>10</td><td>-F87L-N:11</td><td>/26.8B</td></tr><tr><td></td><td>11</td><td>-F87L-N:12</td><td>/26.8D</td></tr><tr><td></td><td>12</td><td>-F87L-M:12</td><td>/26.9D</td></tr></table>				-XR				EXTERNAL	NO.	INTERNAL	REFERENCE		1	-KDC1:12	/26.2B		2	-K742:01	/26.5B		3	-KDC1:11	/26.2D		4	-QD742:11	/26.2D		5	-QA:11	/26.4D		6	-K742:02	/26.5D		7	-K862:16	/26.5D		8	-K862:18	/26.6D		9		/26.8D		10	-F87L-N:11	/26.8B		11	-F87L-N:12	/26.8D		12	-F87L-M:12	/26.9D	
-XB82	
EXTERNAL	NO.	INTERNAL	REFERENCE	
	9	-K862:05	/15.6D	
	10	-K862:06	/15.6E	
	11	-K862:07	/15.7E	
	12	-K862:08	/15.7E	
-XR	
EXTERNAL	NO.	INTERNAL	REFERENCE	
	1	-KDC1:12	/26.2B	
	2	-K742:01	/26.5B	
	3	-KDC1:11	/26.2D	
	4	-QD742:11	/26.2D	
	5	-QA:11	/26.4D	
	6	-K742:02	/26.5D	
	7	-K862:16	/26.5D	
	8	-K862:18	/26.6D	
	9		/26.8D	
	10	-F87L-N:11	/26.8B	
	11	-F87L-N:12	/26.8D	
	12	-F87L-M:12	/26.9D	
B	<table><tr><th colspan="4">-XC72</th></tr><tr><th>EXTERNAL</th><th>NO.</th><th>INTERNAL</th><th>REFERENCE</th></tr><tr><td></td><td>1</td><td>-XB82:4</td><td>/16.1A</td></tr><tr><td></td><td>2</td><td>-K862:01</td><td>/16.2A</td></tr><tr><td></td><td>3</td><td></td><td>/16.2A</td></tr><tr><td></td><td>4</td><td></td><td>/16.3A</td></tr><tr><td></td><td>5</td><td>-TF87L.2:2</td><td>/16.3A</td></tr><tr><td></td><td>6</td><td>-K962:01</td><td>/16.4A</td></tr><tr><td></td><td>7</td><td>-K962:08</td><td>/16.7A</td></tr><tr><td></td><td>8</td><td>-K962:15</td><td>/16.10A</td></tr><tr><td></td><td>9</td><td></td><td>/17.1A</td></tr><tr><td></td><td>10</td><td>-K742:09</td><td>/17.3A</td></tr><tr><td></td><td>11</td><td></td><td>/16.1D</td></tr><tr><td></td><td>12</td><td>-K862:02</td><td>/16.2D</td></tr><tr><td></td><td>13</td><td>-K962:06</td><td>/16.4D</td></tr><tr><td></td><td>14</td><td></td><td>/17.2D</td></tr><tr><td>-X1:??</td><td>15</td><td>-K742:10</td><td>/17.3D</td></tr><tr><td></td><td>16</td><td></td><td>/16.2C</td></tr><tr><td></td><td>17</td><td></td><td>/16.3C</td></tr><tr><td></td><td>18</td><td>-F87L-J:02</td><td>/16.3C</td></tr><tr><td>-K962:05</td><td>19</td><td>-K962:02</td><td>/16.4C</td></tr><tr><td></td><td>20</td><td></td><td>/16.5D</td></tr><tr><td></td><td>21</td><td>-K862:03</td><td>/16.5D</td></tr><tr><td></td><td>22</td><td>-K962:13</td><td>/16.7D</td></tr><tr><td></td><td>23</td><td></td><td>/17.4D</td></tr><tr><td>-X1:??</td><td>24</td><td>-K742:14</td><td>/17.4D</td></tr><tr><td></td><td>25</td><td></td><td>/16.5C</td></tr><tr><td></td><td>26</td><td></td><td>/16.6C</td></tr><tr><td></td><td>27</td><td>-F87L-J:04</td><td>/16.6C</td></tr><tr><td>-K962:12</td><td>28</td><td>-K962:09</td><td>/16.7C</td></tr><tr><td></td><td>29</td><td></td><td>/16.8D</td></tr><tr><td></td><td>30</td><td>-K862:04</td><td>/16.8D</td></tr><tr><td></td><td>31</td><td>-K962:20</td><td>/16.10D</td></tr><tr><td></td><td>32</td><td></td><td>/17.5D</td></tr><tr><td>-X1:??</td><td>33</td><td>-K742:18</td><td>/17.6D</td></tr><tr><td></td><td>34</td><td></td><td>/16.9C</td></tr><tr><td></td><td>35</td><td></td><td>/16.9C</td></tr><tr><td></td><td>36</td><td>-F87L-J:06</td><td>/16.9C</td></tr><tr><td>-K962:19</td><td>37</td><td>-K962:16</td><td>/16.10C</td></tr><tr><td></td><td>38</td><td>-K862:22</td><td>/17.1F</td></tr><tr><td></td><td>39</td><td>-K742:22</td><td>/17.7F</td></tr><tr><td>-X1:??</td><td>40</td><td>-K742:11</td><td>/17.3D</td></tr><tr><td>-X1: ?</td><td>41</td><td>-K742:12</td><td>/17.3D</td></tr><tr><td>-X1:??</td><td>42</td><td>-K742:15</td><td>/17.4D</td></tr><tr><td>-X1: ?</td><td>43</td><td>-K742:16</td><td>/17.5D</td></tr><tr><td>-X1:??</td><td>44</td><td>-K742:19</td><td>/17.6D</td></tr><tr><td>-X1: ?</td><td>45</td><td>-K742:20</td><td>/17.6D</td></tr></table>				-XC72				EXTERNAL	NO.	INTERNAL	REFERENCE		1	-XB82:4	/16.1A		2	-K862:01	/16.2A		3		/16.2A		4		/16.3A		5	-TF87L.2:2	/16.3A		6	-K962:01	/16.4A		7	-K962:08	/16.7A		8	-K962:15	/16.10A		9		/17.1A		10	-K742:09	/17.3A		11		/16.1D		12	-K862:02	/16.2D		13	-K962:06	/16.4D		14		/17.2D	-X1:??	15	-K742:10	/17.3D		16		/16.2C		17		/16.3C		18	-F87L-J:02	/16.3C	-K962:05	19	-K962:02	/16.4C		20		/16.5D		21	-K862:03	/16.5D		22	-K962:13	/16.7D		23		/17.4D	-X1:??	24	-K742:14	/17.4D		25		/16.5C		26		/16.6C		27	-F87L-J:04	/16.6C	-K962:12	28	-K962:09	/16.7C		29		/16.8D		30	-K862:04	/16.8D		31	-K962:20	/16.10D		32		/17.5D	-X1:??	33	-K742:18	/17.6D		34		/16.9C		35		/16.9C		36	-F87L-J:06	/16.9C	-K962:19	37	-K962:16	/16.10C		38	-K862:22	/17.1F		39	-K742:22	/17.7F	-X1:??	40	-K742:11	/17.3D	-X1: ?	41	-K742:12	/17.3D	-X1:??	42	-K742:15	/17.4D	-X1: ?	43	-K742:16	/17.5D	-X1:??	44	-K742:19	/17.6D	-X1: ?	45	-K742:20	/17.6D	<table><tr><th colspan="4">-XA</th></tr><tr><th>EXTERNAL</th><th>NO.</th><th>INTERNAL</th><th>REFERENCE</th></tr><tr><td></td><td>1</td><td>-QA:1</td><td>/11.3B</td></tr><tr><td></td><td>2</td><td></td><td>/11.4B</td></tr><tr><td></td><td>3</td><td>-QA:3</td><td>/11.3B</td></tr><tr><td></td><td>4</td><td></td><td>/11.4B</td></tr><tr><td>-QA:2</td><td>5</td><td>-C1:1</td><td>/11.4C</td></tr><tr><td></td><td>6</td><td>-PS1:L</td><td>/11.7C</td></tr><tr><td>-QA:4</td><td>7</td><td>-C1:2</td><td>/11.4E</td></tr><tr><td></td><td>8</td><td></td><td>/11.5E</td></tr><tr><td></td><td>9</td><td>-PS1:N</td><td>/11.6E</td></tr></table>				-XA				EXTERNAL	NO.	INTERNAL	REFERENCE		1	-QA:1	/11.3B		2		/11.4B		3	-QA:3	/11.3B		4		/11.4B	-QA:2	5	-C1:1	/11.4C		6	-PS1:L	/11.7C	-QA:4	7	-C1:2	/11.4E		8		/11.5E		9	-PS1:N	/11.6E		
-XC72	
EXTERNAL	NO.	INTERNAL	REFERENCE	
	1	-XB82:4	/16.1A	
	2	-K862:01	/16.2A	
	3		/16.2A	
	4		/16.3A	
	5	-TF87L.2:2	/16.3A	
	6	-K962:01	/16.4A	
	7	-K962:08	/16.7A	
	8	-K962:15	/16.10A	
	9		/17.1A	
	10	-K742:09	/17.3A	
	11		/16.1D	
	12	-K862:02	/16.2D	
	13	-K962:06	/16.4D	
	14		/17.2D	
-X1:??	15	-K742:10	/17.3D	
	16		/16.2C	
	17		/16.3C	
	18	-F87L-J:02	/16.3C	
-K962:05	19	-K962:02	/16.4C	
	20		/16.5D	
	21	-K862:03	/16.5D	
	22	-K962:13	/16.7D	
	23		/17.4D	
-X1:??	24	-K742:14	/17.4D	
	25		/16.5C	
	26		/16.6C	
	27	-F87L-J:04	/16.6C	
-K962:12	28	-K962:09	/16.7C	
	29		/16.8D	
	30	-K862:04	/16.8D	
	31	-K962:20	/16.10D	
	32		/17.5D	
-X1:??	33	-K742:18	/17.6D	
	34		/16.9C	
	35		/16.9C	
	36	-F87L-J:06	/16.9C	
-K962:19	37	-K962:16	/16.10C	
	38	-K862:22	/17.1F	
	39	-K742:22	/17.7F	
-X1:??	40	-K742:11	/17.3D	
-X1: ?	41	-K742:12	/17.3D	
-X1:??	42	-K742:15	/17.4D	
-X1: ?	43	-K742:16	/17.5D	
-X1:??	44	-K742:19	/17.6D	
-X1: ?	45	-K742:20	/17.6D	
-XA	
EXTERNAL	NO.	INTERNAL	REFERENCE	
	1	-QA:1	/11.3B	
	2		/11.4B	
	3	-QA:3	/11.3B	
	4		/11.4B	
-QA:2	5	-C1:1	/11.4C	
	6	-PS1:L	/11.7C	
-QA:4	7	-C1:2	/11.4E	
	8		/11.5E	
	9	-PS1:N	/11.6E	
C	
D	
E	
F	Status - Approved as corrected 46 POWERGRID Initial Plant Engineering Design, Manufacture, Supply, Construction, Installation, Testing and Commissioning of the Proposed 400kV Iringa - Kisada - Mbeya - Tunduma - Sumbawanga Double Circuit Transmission Line under Four Lots (Lot 1,2,3 & 4) - TAZA-P163572 Project Manager T AZA- P163572 27-Aug-2025 PA/001/2020-21/HQ/W/046- LOT 4 Contractor:M/s TBEA COMPANY LIMITED HQW46-4-TDM-EQP-DWG-1331 / 0				NR NR ELECTRIC CO.,LTD. PROJECT 400KV TUNDUMA SUBSTATION DWG. TITLE 330KV NAKONDE1 LINE PROTECTION PANEL B TERMINAL BLOCK DWG. NO. HQW46-4-TND-EQP-DWG-1332 =D06+R2 SCALE N/A SHEET 34 SIZE A3 REV. 0 NEXT TOTAL 34 34	
	1	2	3	4	5	6	7	8	9	10	

	1	2	3	4	5	6	7	8	9	10														
	SYMBOL	DESCRIPTION	SYMBOL	DESCRIPTION	SYMBOL	DESCRIPTION	SYMBOL	DESCRIPTION	SYMBOL	DESCRIPTION														
A		MAKE CONTACT		RELAY COIL (1 COIL)		LIMITED SWITCH, NC		RESISTOR		TRANSFORMER WITH TWO WINDINGS														
		BREAK CONTACT		RELAY COIL (1 ACTIVE COIL AND 1 RESET COIL)		PUSHING BUTTON, NO		HEATER		THREE PHASE WINDING STAR														
B		CHANGEOVER CONTACT		AC OR DC / DC CONVERTER		SELECTION SWITCH		PROBE TEMPERATURE AND HUMIDITY CONTROLLER		THREE PHASE WINDING DELTA														
		ISOLATOR LINK		DC CONVERTER		SELECTION SWITCH, 3 POSITIONS		AC MOTOR, VENTILATING FAN, SINGLE PHASE		CURRENT TRANSFORMER														
C		FEED-THROUGH TERMINAL BLOCK		TRANSDUCER		MINIATURE CIRCUIT BREAKER		ALARM / BELL		CIRCUIT BREAKER														
		DISCONNECT WITH TEST PLUGS TERMINAL BLOCK		COAXIAL CABLE PORT		WINDING		AMP-METER		DISCONNECT SWITCH														
D		KNIFE DISCONNECT TERMINAL BLOCK		RJ45 ETHERNET PORT		OPTOCOUPLER		VOLT-METER		OPERATED BY MOTOR														
		TEST BLOCK		LC FIBER OPTICAL PORT		DIODE		WATT-METER		LIGHTNING ARRESTER														
E		TERMINAL WITH PLUG-IN CONNECTION (FEMALE PIN)		FC/ST OPTICAL PORT		LAMP		VAR-METER		FUSE														
		TERMINAL WITH PLUG-IN CONNECTION (MALE PIN)		CABLE		SOCKET		WATT-HOUR-METER		GROUND														
F	Status - Approved as correct Plant Engineering Design, Material Supply, Construction, Installation, Testing and Commissioning of the Proposed 400kV Iringa - Kisada - Mbeya - Tunduma - Sumbawanga Double Circuit Transmission Line under Four Lots (Lot 1, 2, 3 & 4) - TAZA-P163572				NR ELECTRIC CO.,LTD.		PROJECT 400kV TUNDUMA SUBSTATION		DWG. TITLE 330kV NAKONDE1 LINE CONTROL PANEL LEGEND DWG. NO. HQW46-4-TND-EQP-DWG-1333		=D06+W1 <table><tr><td>SCALE</td><td>N/A</td><td>SHEET</td><td>03</td></tr><tr><td>SIZE</td><td>A3</td><td>NEXT</td><td>04</td></tr><tr><td>REV.</td><td>0</td><td>TOTAL</td><td>54</td></tr></table>		SCALE	N/A	SHEET	03	SIZE	A3	NEXT	04	REV.	0	TOTAL	54
SCALE	N/A	SHEET	03																					
SIZE	A3	NEXT	04																					
REV.	0	TOTAL	54																					

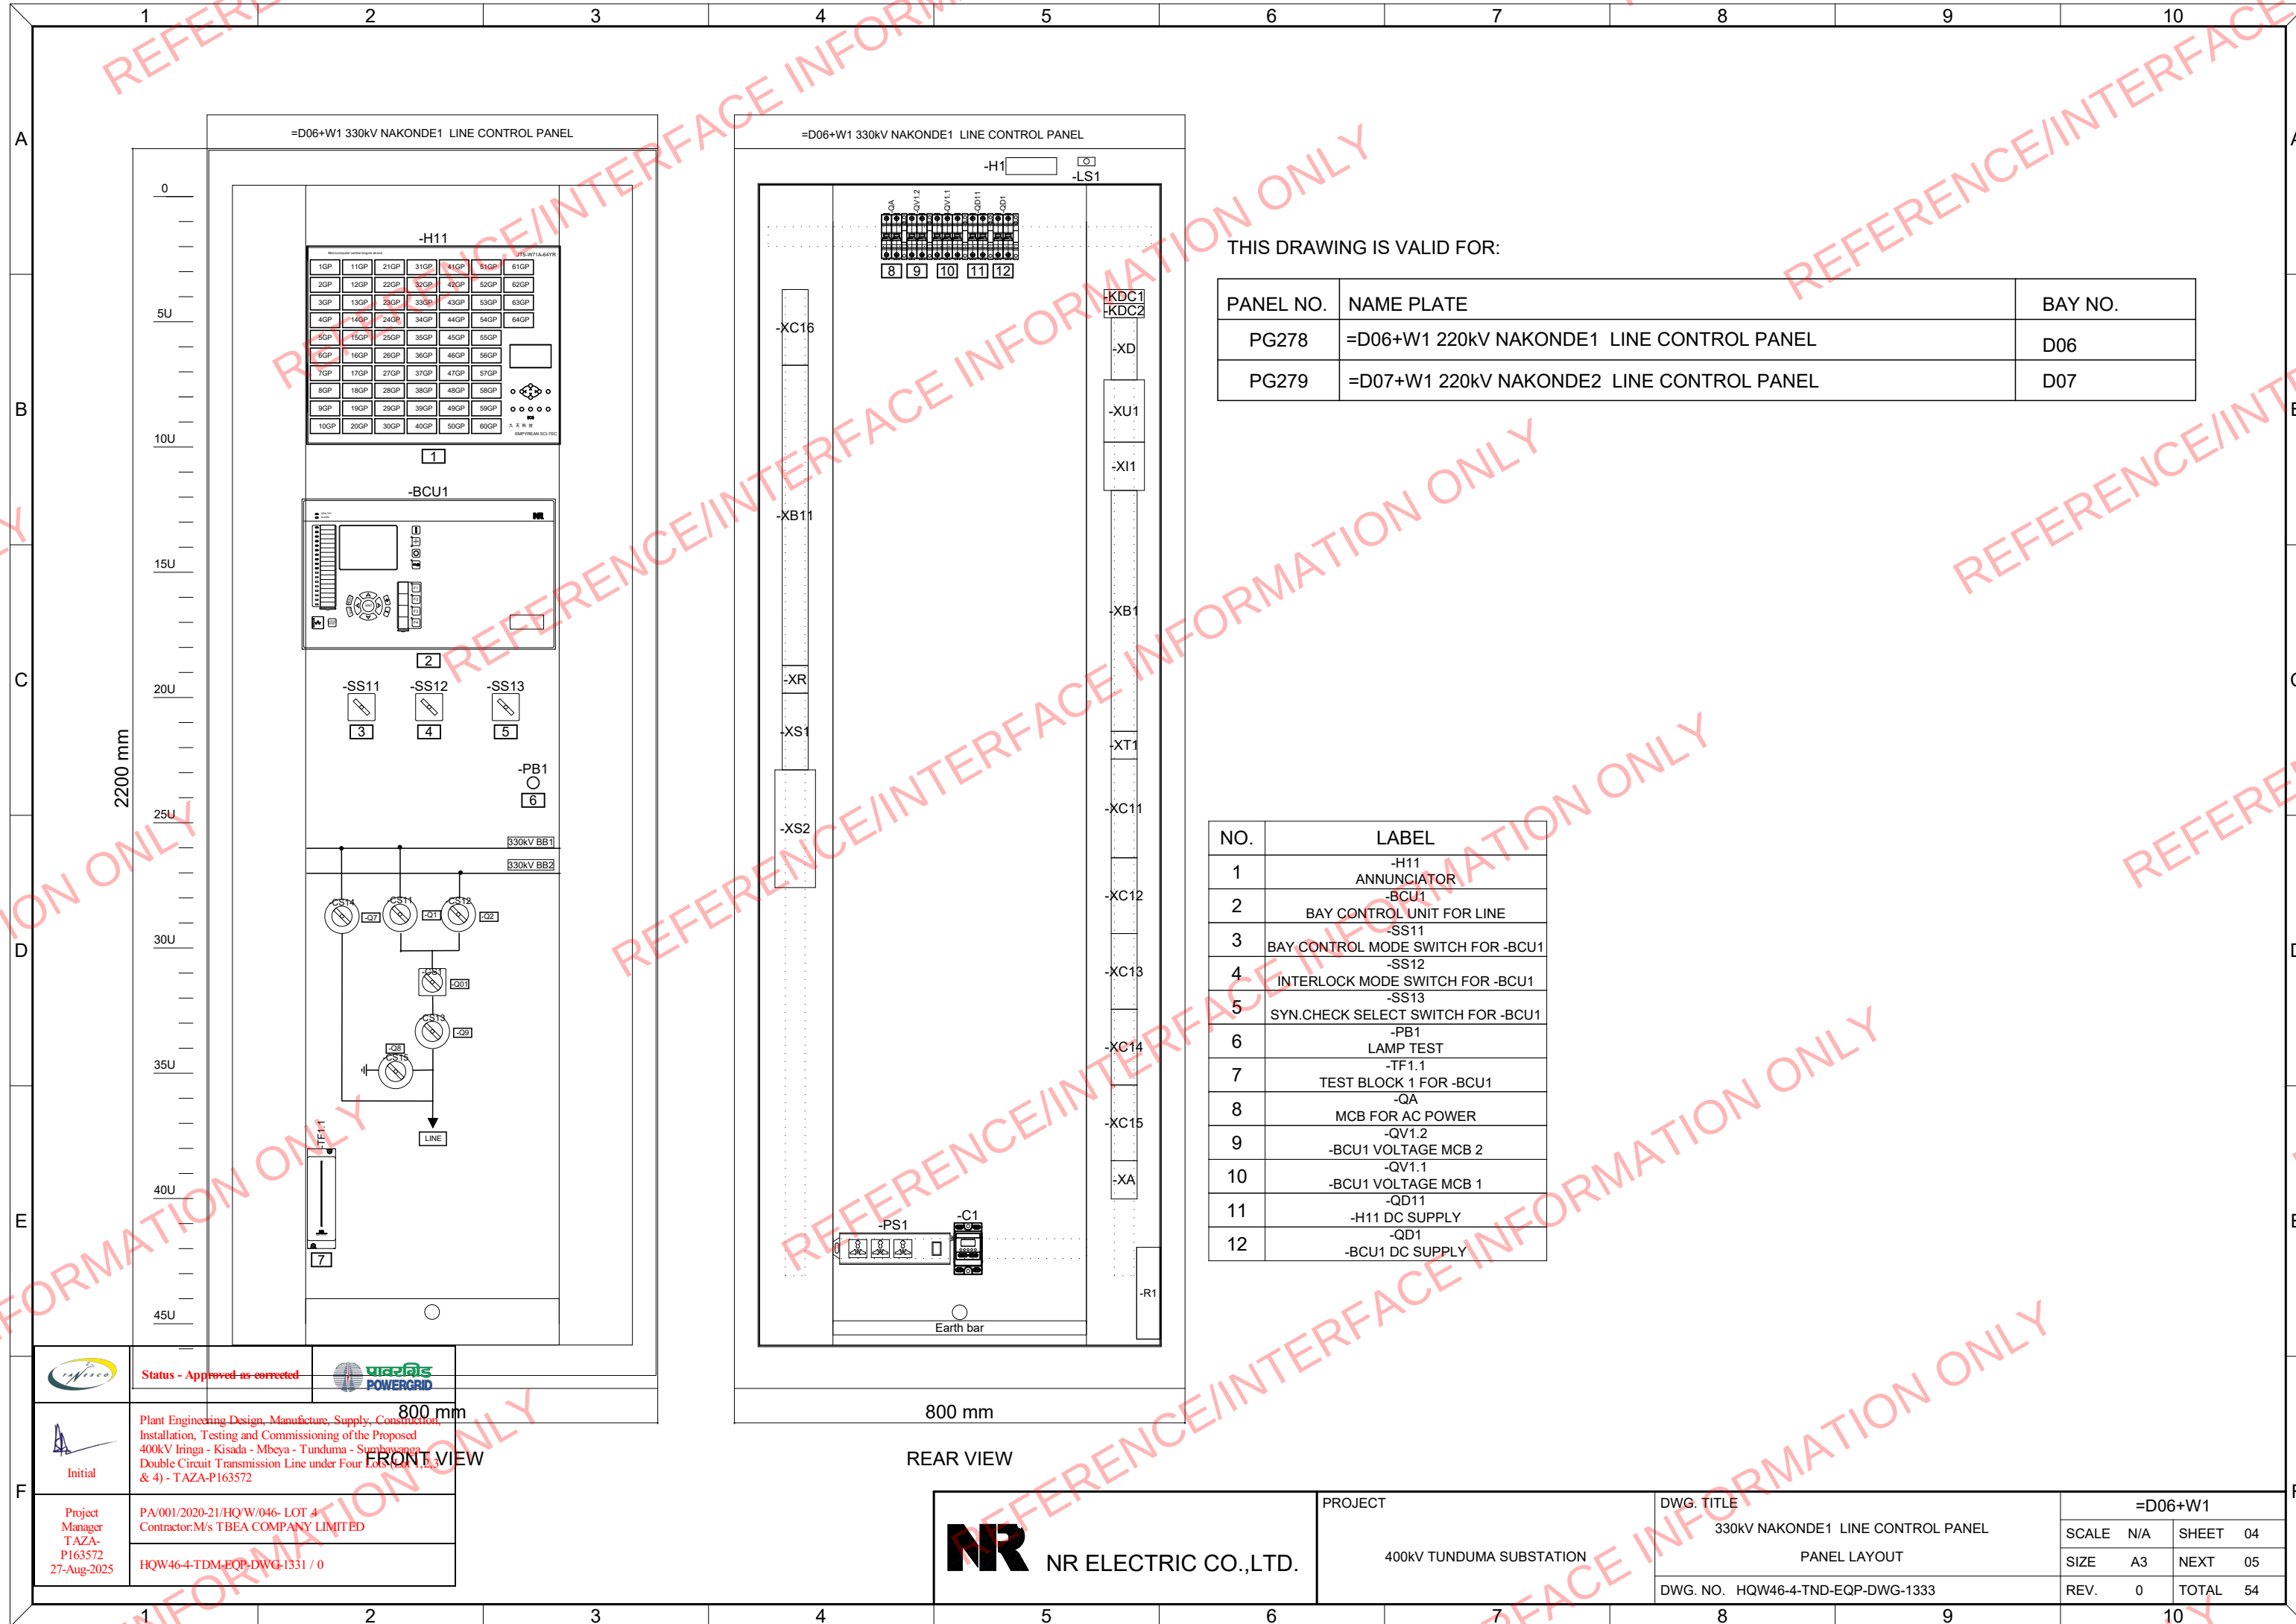

We reserve all rights in this document and in the information contained herein. Reproduction, use or disclosure to third parties without express authority is strictly forbidden. © NR ELECTRIC CO.,LTD.


	1	2	3	4	5	6	7	8	9	10																																		
A	NO.	SYMBOL	DESCRIPTION	TYPE	QTY.	MANUFACTURER	REMARK																																					
	1	-BCU1	BAY CONTROL UNIT	PCS-9705S-L	1	NR	MOT:PCS-9705S-A-AA-RX.XX-ACBA-CCAAC-A-CXBXXXXEEEXXXFXX-R1;																																					
	2	-PB1	PUSH BUTTON	ELXAL5-10-20/203-G+NONE	1	ELX																																						
	3	-CS1	SELECTION SWITCH	LW21-16DM:DLYFHD/39.N011.3(T) DC 220V-F	1	ELX																																						
	4	-CS11...-CS15	SELECTION SWITCH	LW21-16DM:DLYFHD/39.N011.3(T) DC 220V-Y	5	ELX																																						
	5	-SS11	SELECTION SWITCH	LW21-16/4.7955.12 M1(W)	1	ELX																																						
B	6	-SS12;-SS13	SELECTION SWITCH	LW21-16/9.0932.3 M1(W)	2	ELX																																						
	7	-QA	MCB	NDB2LE-63C 16/2	1	Nader	Residual current operated circuit breakers prevent earth leakage;																																					
	8	-QD1;-QD11	MCB	NDB2Z-63C 4A/2P	2	Nader																																						
	9	-QV1.1	MCB	NDB2-63C 1A/3P	1	Nader																																						
	10	-QV1.2	MCB	NDB2-63C 1A/2P	1	Nader																																						
	11	-QA;-QD1;-QD11;-QV1.1;-QV1.2	AUXILIARY CONTACT (OF)	NDB2-OF2	5	Nader																																						
C	12	-XA;-XB1;-XB11;-XR;-XS1;-XT1	FEED-THROUGH TERMINAL BLOCK	UK 5 N	192	Phoenix Contact																																						
	13	-XC11...-XC16	FEED-THROUGH TERMINAL BLOCK	UK 10 N	76	Phoenix Contact																																						
	14	-XD	FEED-THROUGH TERMINAL BLOCK	UK 6 N	12	Phoenix Contact																																						
	15	-XI1;-XS2;-XU1	TEST DISCONNECT TERMINAL BLOCK	URTK/S	45	Phoenix Contact																																						
	16	-TF1.1	TEST BLOCK	MD1701S-1110U	1	NR																																						
	17	-PS1	SOCKET	KDY-CZ-03	1	KEJIA	Support British standard plug;																																					
D	18	-C1	TEMP.& HUMIDITY CONTROLLER	TH-E-11/LED	1	ODES																																						
	19	-KDC1;-KDC2	RELAY	DRG570220L	2	Weidmueller																																						
	20	-KDC1;-KDC2	RELAY SOCKET	FS 4CO	2	Weidmueller																																						
	21	-R1	HEATER	JRD2-150W	1	ODES																																						
	22	-H1	LIGHTING LAMP	LED-8W	1	PHILIPS																																						
	23	-H11	CENTRAL ALARM DEVICE	JTS-W71A-64YR	1	EMPYREAN																																						
E	24	-LS1	LIMITED SWITCH	LX-19K	1	PGC																																						
F	<table><tr><td></td><td colspan="2">Status - Approved as corrected</td><td></td></tr><tr><td></td><td colspan="9">Plant Engineering Design, Manufacture, Supply, Construction, Installation, Testing and Commissioning of the Proposed 400kV Iringa - Kisada - Mbeya - Tunduma - Sumbawanga Double Circuit Transmission Line under Four Lots (Lot 1,2,3 & 4) - TAZA-P163572</td></tr><tr><td>Project Manager TAZA-P163572 27-Aug-2025</td><td colspan="9">PA/001/2020-21/HQ'W/046- LOT 4 Contractor:M/s TBEA COMPANY LIMITED</td></tr><tr><td></td><td colspan="9">HQW46-4-TDM-EQP-DWG-1331 / 0</td></tr></table>											Status - Approved as corrected				Plant Engineering Design, Manufacture, Supply, Construction, Installation, Testing and Commissioning of the Proposed 400kV Iringa - Kisada - Mbeya - Tunduma - Sumbawanga Double Circuit Transmission Line under Four Lots (Lot 1,2,3 & 4) - TAZA-P163572									Project Manager TAZA-P163572 27-Aug-2025	PA/001/2020-21/HQ'W/046- LOT 4 Contractor:M/s TBEA COMPANY LIMITED										HQW46-4-TDM-EQP-DWG-1331 / 0								
	Status - Approved as corrected	
	Plant Engineering Design, Manufacture, Supply, Construction, Installation, Testing and Commissioning of the Proposed 400kV Iringa - Kisada - Mbeya - Tunduma - Sumbawanga Double Circuit Transmission Line under Four Lots (Lot 1,2,3 & 4) - TAZA-P163572	
Project Manager TAZA-P163572 27-Aug-2025	PA/001/2020-21/HQ'W/046- LOT 4 Contractor:M/s TBEA COMPANY LIMITED	
	HQW46-4-TDM-EQP-DWG-1331 / 0	
	1	2	3	4	5	6	7	8	9	10																																		
	NR ELECTRIC CO.,LTD.					PROJECT 400KV TUNDUMA SUBSTATION	DWG. TITLE 330kV NAKONDE1 LINE CONTROL PANEL BILL OF MATERIALS		=D06+W1																																			
							DWG. NO. HQW46-4-TND-EQP-DWG-1333		SCALE	N/A	SHEET 05																																	
									SIZE	A3	NEXT 06																																	
									REV.	0	TOTAL 54																																	
	1	2	3	4	5	6	7	8	9	10																																		

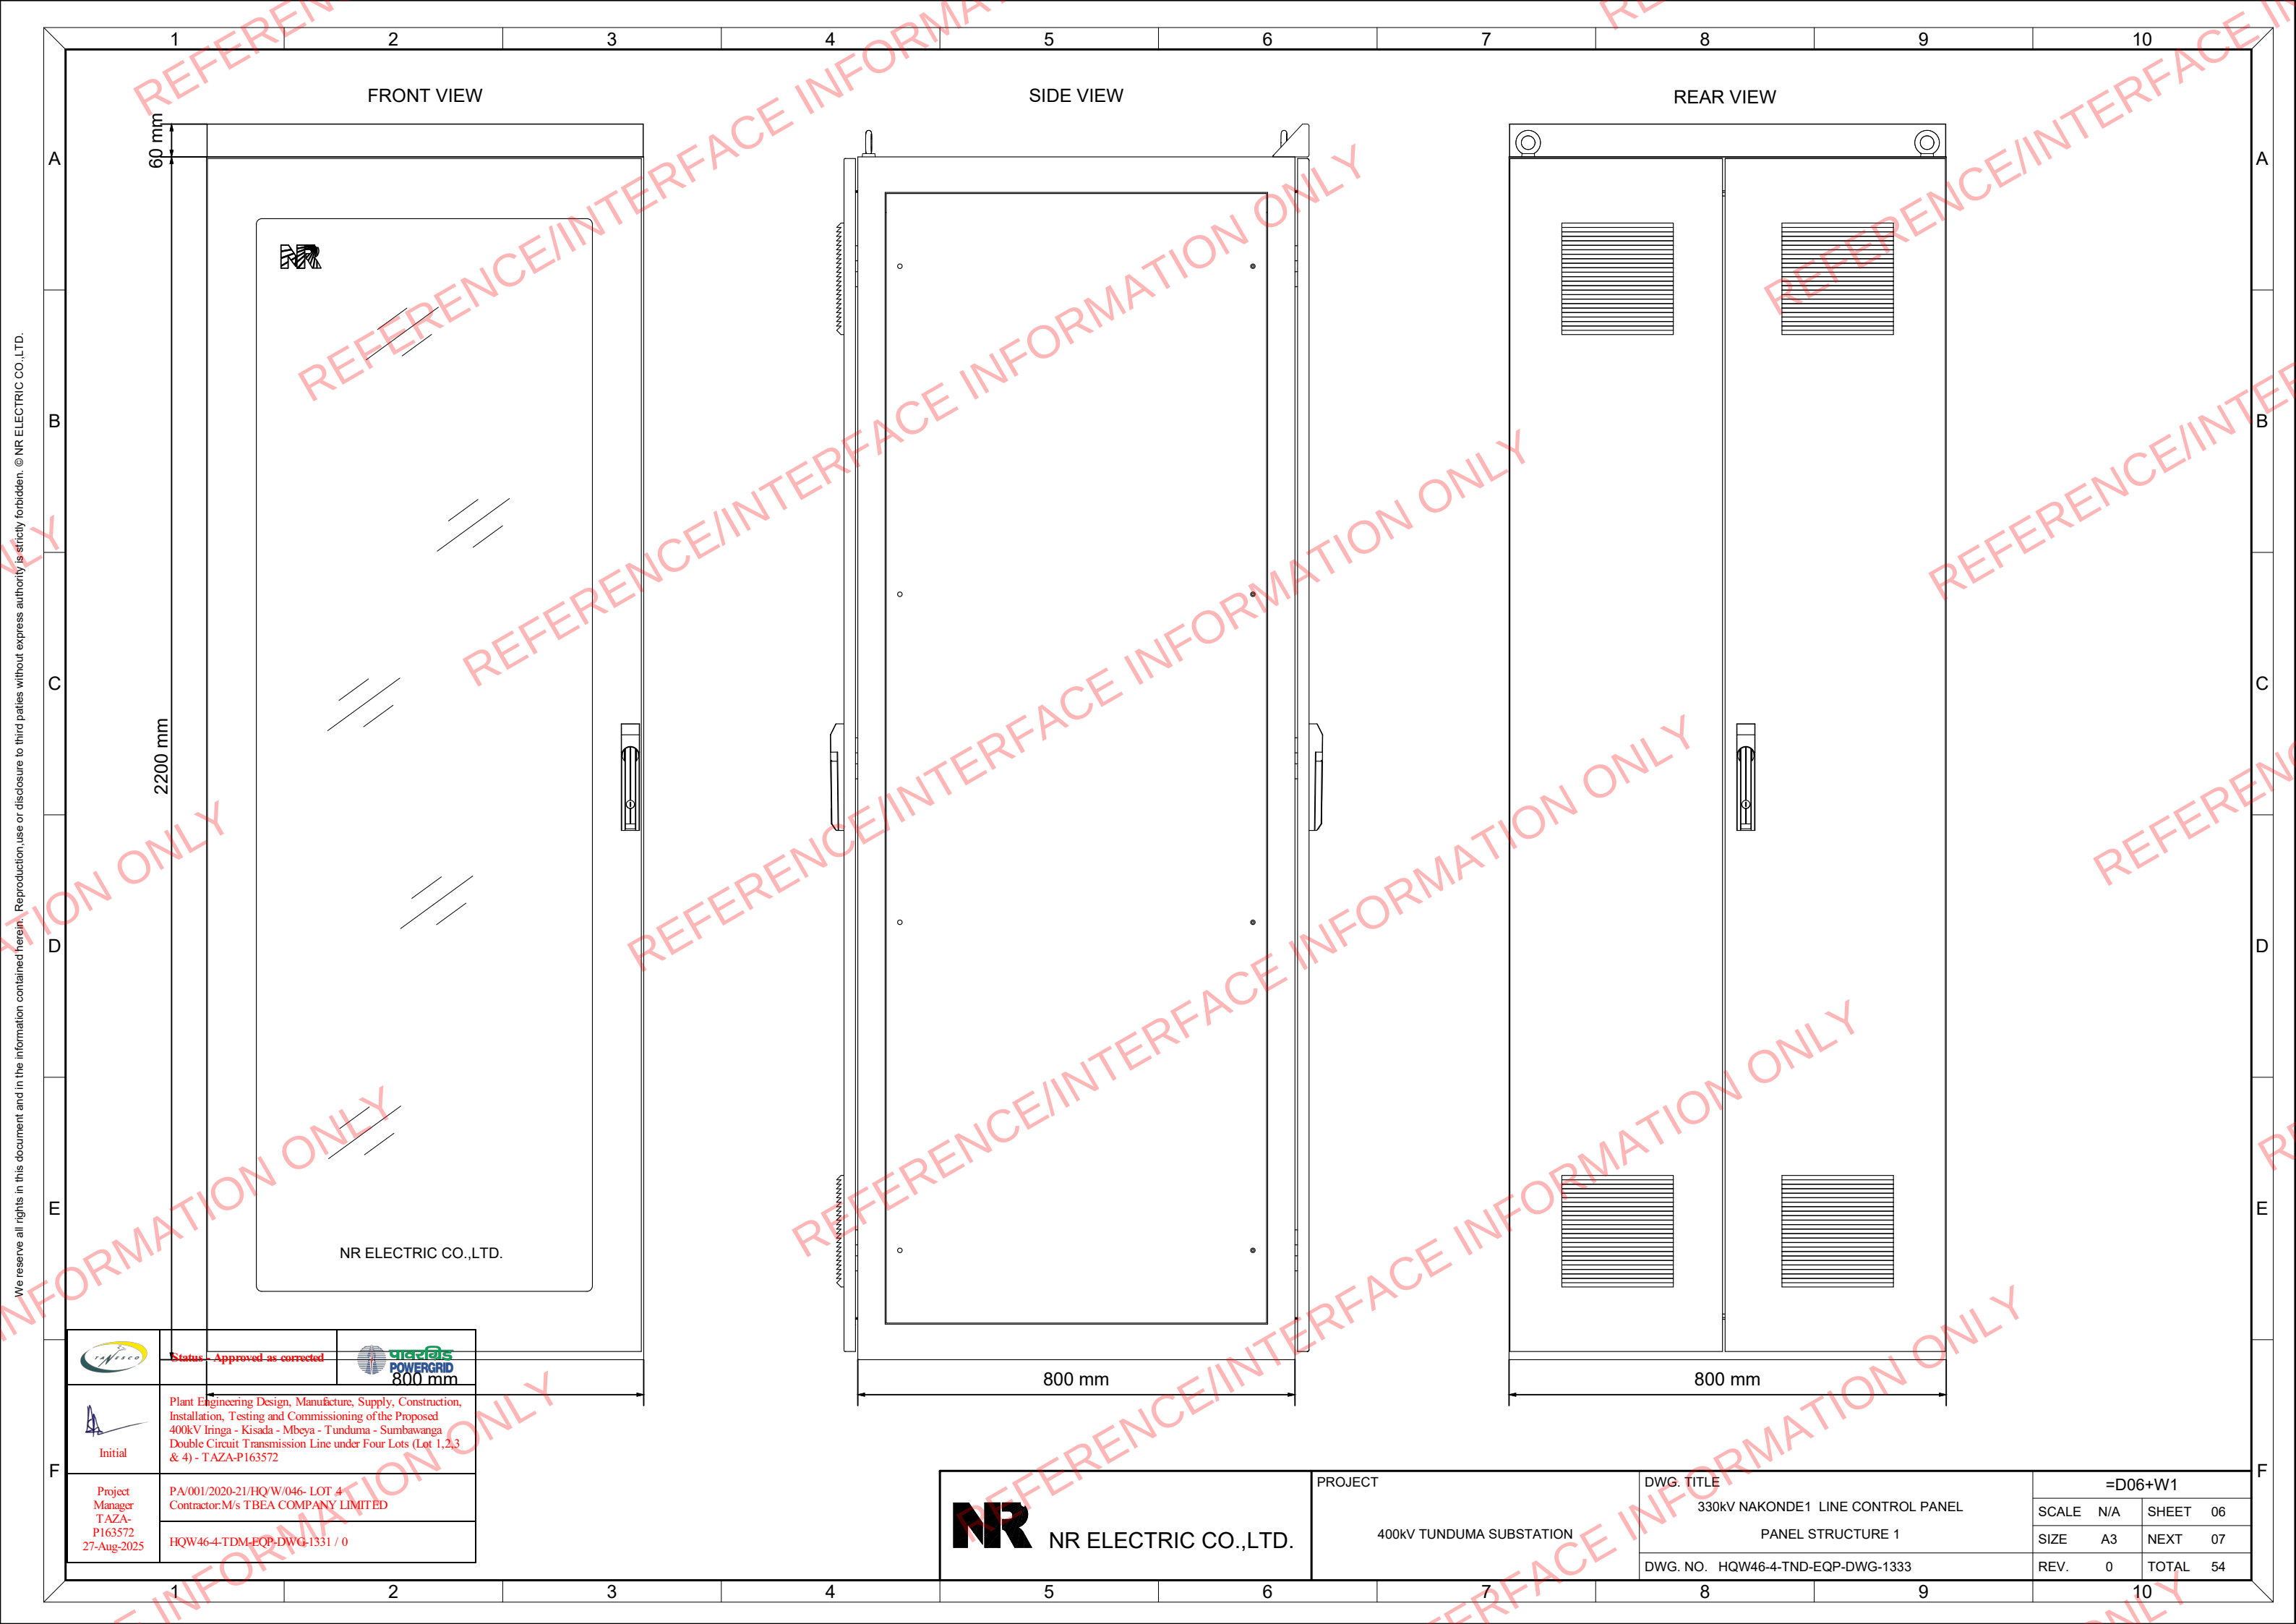

We reserve all rights in this document and in the information contained herein. Reproduction, use or disclosure to third parties without express authority is strictly forbidden. © NR ELECTRIC CO.,LTD.

	Status - Approved as corrected	
	Plant Engineering Design, Manufacture, Supply, Construction, Installation, Testing and Commissioning of the Proposed 400kV Iringa - Kisada - Mbeya - Tunduma - Sumbawanga Double Circuit Transmission Line under Four Lots (Lot 1,2,3 & 4) - TAZA-P163572	
Initial		
Project Manager T AZA- P163572 27-Aug-2025	PA/001/2020-21/HQ'W/046- LOT 4 Contractor:M/s TBEA COMPANY LIMITED	
	HQW46-4-TDM-EQP-DWG-1331 / 0	

	NR ELECTRIC CO.,LTD.	PROJECT 400KV TUNDUMA SUBSTATION	DWG. TITLE 330kV NAKONDE1 LINE CONTROL PANEL PANEL STRUCTURE 1 DWG. NO. HQW46-4-TND-EQP-DWG-1333	=D06+W1			
				SCALE	N/A	SHEET	06
				SIZE	A3	NEXT	07
				REV.	0	TOTAL	54

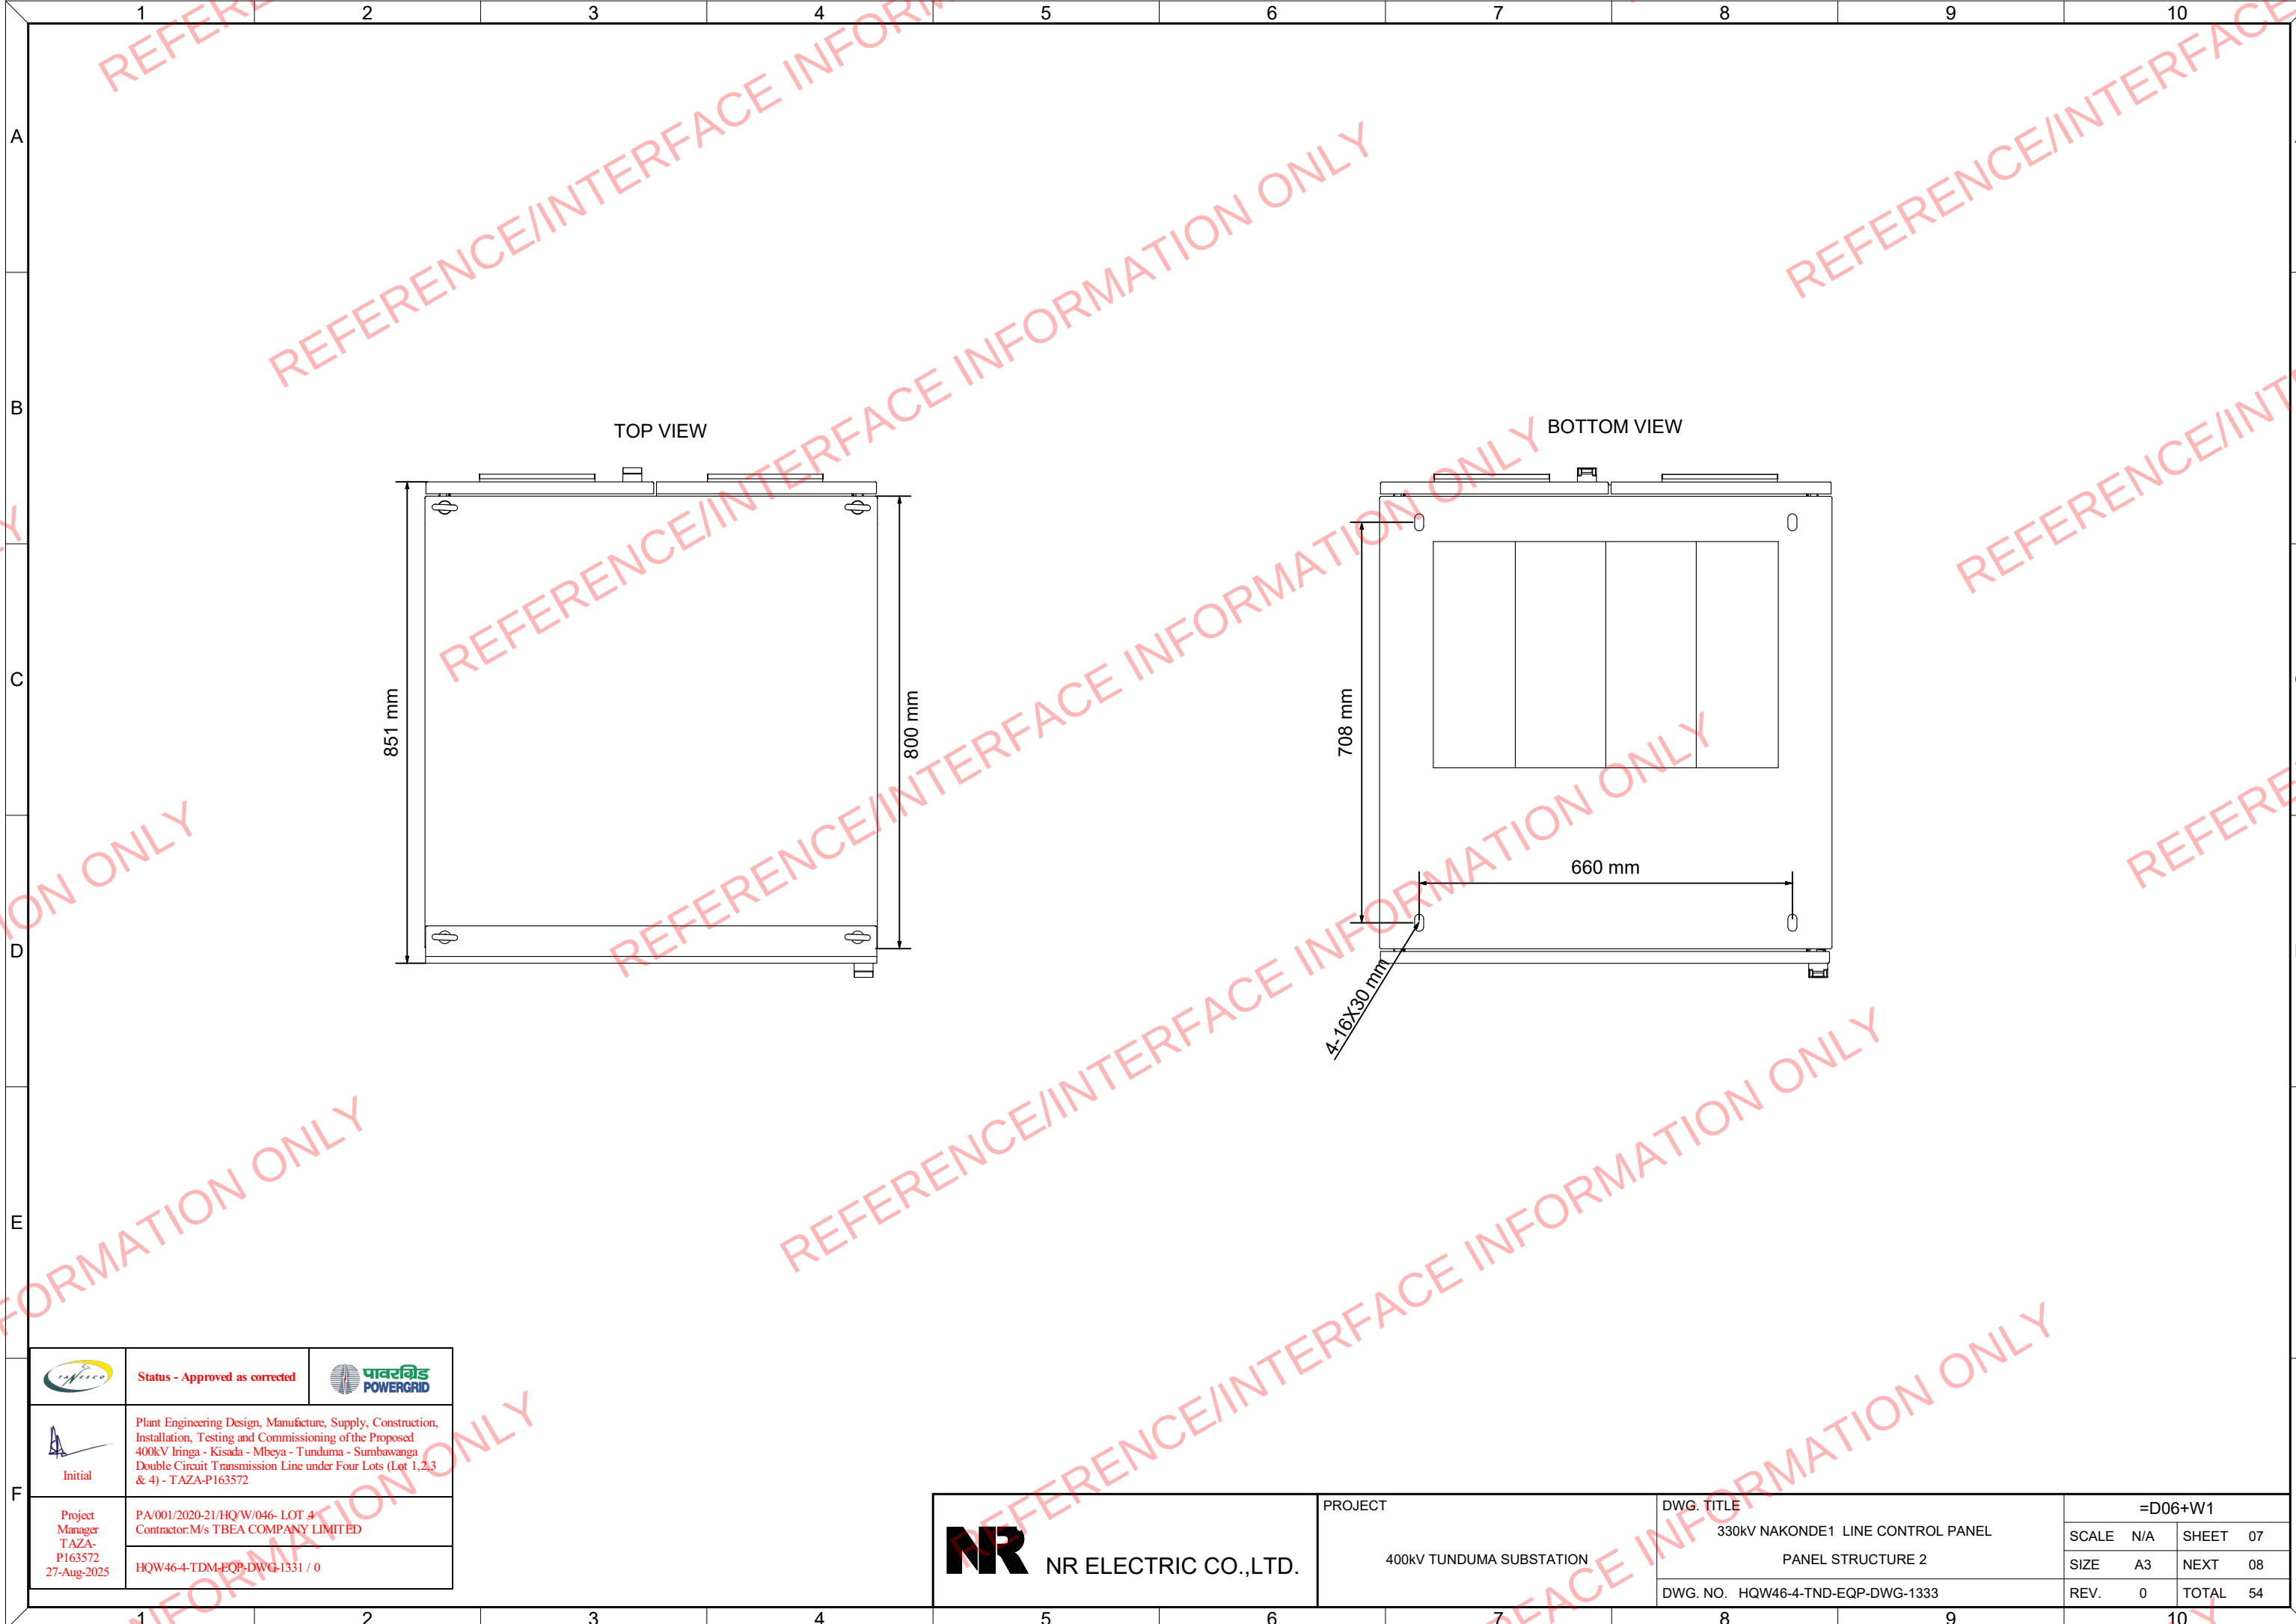

We reserve all rights in this document and in the information contained herein. Reproduction, use or disclosure to third parties without express authority is strictly forbidden. © NR ELECTRIC CO.,LTD.

	Status - Approved as corrected	
 Initial	Plant Engineering Design, Manufacture, Supply, Construction, Installation, Testing and Commissioning of the Proposed 400kV Iringa - Kisada - Mbeya - Tunduma - Sumbawanga Double Circuit Transmission Line under Four Lots (Lot 1,2,3 & 4) - TAZA-P163572	
Project Manager T AZA- P163572 27-Aug-2025	PA/001/2020-21/HQ'W/046- LOT 4 Contractor:M/s TBEA COMPANY LIMITED	
	HQW46-4-TDM-EQP-DWG-1331 / 0	

 NR ELECTRIC CO.,LTD.	PROJECT 400KV TUNDUMA SUBSTATION	DWG. TITLE	=D06+W1			
		330KV NAKONDE1 LINE CONTROL PANEL	SCALE	N/A	SHEET	07
		PANEL STRUCTURE 2	SIZE	A3	NEXT	08
		DWG. NO. HQW46-4-TND-EQP-DWG-1333	REV.	0	TOTAL	54

We reserve all rights in this document and in the information contained herein. Reproduction, use or disclosure to third parties without express authority is strictly forbidden. © NR ELECTRIC CO.,LTD.

PANEL MECHANICAL CHARACTERISTICS:

ITEM	DESCRIPTION	PARAMETER
1	TYPE	NR-G03 PANEL
2	DIMENSION	2260*800*800(H*W*D)
3	COLOR	EXTERIOR: RAL7035 INTERIOR: RAL7035
4	PROTECTION DEGREE	IP54
5	MATERIAL	SHEET STEEL
6	PLATE THICKNESS	2.5mm
7	MOUNTING	FLOOR MOUNTING, BOTTOM ENTRY OF POWER AND MULTI-CORE CABLES
8	EARTH BAR	COPPER STRIP: 485(L)×25(W)×4(D)mm

PANEL INFORMATION:

- The colour of MIMIC is required as below:
400kV--Purple
330kV--Red
220kV--Yellow
132kV--Blue
33kV--Green
Ground-Black
- The width of MIMIC lines is 4mm, 6mm for busbar.

TERMINAL BLOCK:

NAME	DESCRIPTION	NOTE
XA:	TERMINAL BLOCK FOR AC POWER SUPPLY CIRCUIT.	UK5N
XD:	TERMINAL BLOCK FOR DC POWER SUPPLY CIRCUIT.	UK6N
XI:	TERMINAL BLOCK FOR CT CIRCUIT.	URTK/S
XU:	TERMINAL BLOCK FOR VT CIRCUIT.	URTK/S
XW:	TERMINAL BLOCK FOR DC ANALOG CIRCUIT.	UK5N
XB:	TERMINAL BLOCK FOR BINARY INPUT.	UK5N
XT:	TERMINAL BLOCK FOR TRIPPING CIRCUIT.	UK5N
XC:	TERMINAL BLOCK FOR TRIP SUPERVISION OR CONTROL CIRCUIT.	UK10N
XR:	TERMINAL BLOCK FOR REMOTE SIGNAL CIRCUIT.	UK5N
XH:	TERMINAL BLOCK FOR ANNUNCIATOR CIRCUIT.	UK5N
XF:	TERMINAL BLOCK FOR RECORD SIGNAL CIRCUIT.	UK5N
XM:	TERMINAL BLOCK FOR COMMUNICATION CIRCUIT.	UK5N
XS:	TERMINAL BLOCK FOR SPARE.	UK5N

WIRING CHARACTERISTICS:

- 4mm² multistrands insulated copper conductor for CT circuits.
- 2.5mm² multistrands insulated copper conductor for VT circuits.
- 4mm² multistrands insulated copper conductor for earthing circuits.
- 1.5mm² multistrands insulated copper conductor for all other circuits.

WIRING COLOR:

- | | |
|--------------|---|
| Red | — Phase R CT&VT Circuit |
| Yellow | — Phase Y CT&VT Circuit |
| Blue | — Phase B CT&VT Circuit |
| Black | — AC Current And Voltage Neutral Circuit. |
| Yellow/green | — Earthing Circuit |
| Grey | — All Other Circuits |



Status - Approved as corrected



Plant Engineering Design, Manufacture, Supply, Construction, Installation, Testing and Commissioning for 400kV Iringa - Kisada - Mbeya - Tunduma - Sumbawanga Double Circuit Transmission Line under Four Lots (Lot 1,2,3 & 4) - TAZA-P163572

Project Manager
TAZA-
P163572
27-Aug-2025

PA/001/2020-21/HQ/W/046- LOT 4
Contractor:M/s TBEA COMPANY LIMITED

HQW46-4-TDM-EQP-DWG-1331 / 0



NR ELECTRIC CO.,LTD.

PROJECT

400KV TUNDUMA SUBSTATION

DWG. TITLE

330kV NAKONDE1 LINE CONTROL PANEL

PANEL DETAILED INFORMATION


DWG. NO. HQW46-4-TND-EQP-DWG-1333

=D06+W1

SCALE	N/A	SHEET	08
-------	-----	-------	----

SIZE	A3	NEXT	09
------	----	------	----


REV.	0	TOTAL	54
------	---	-------	----

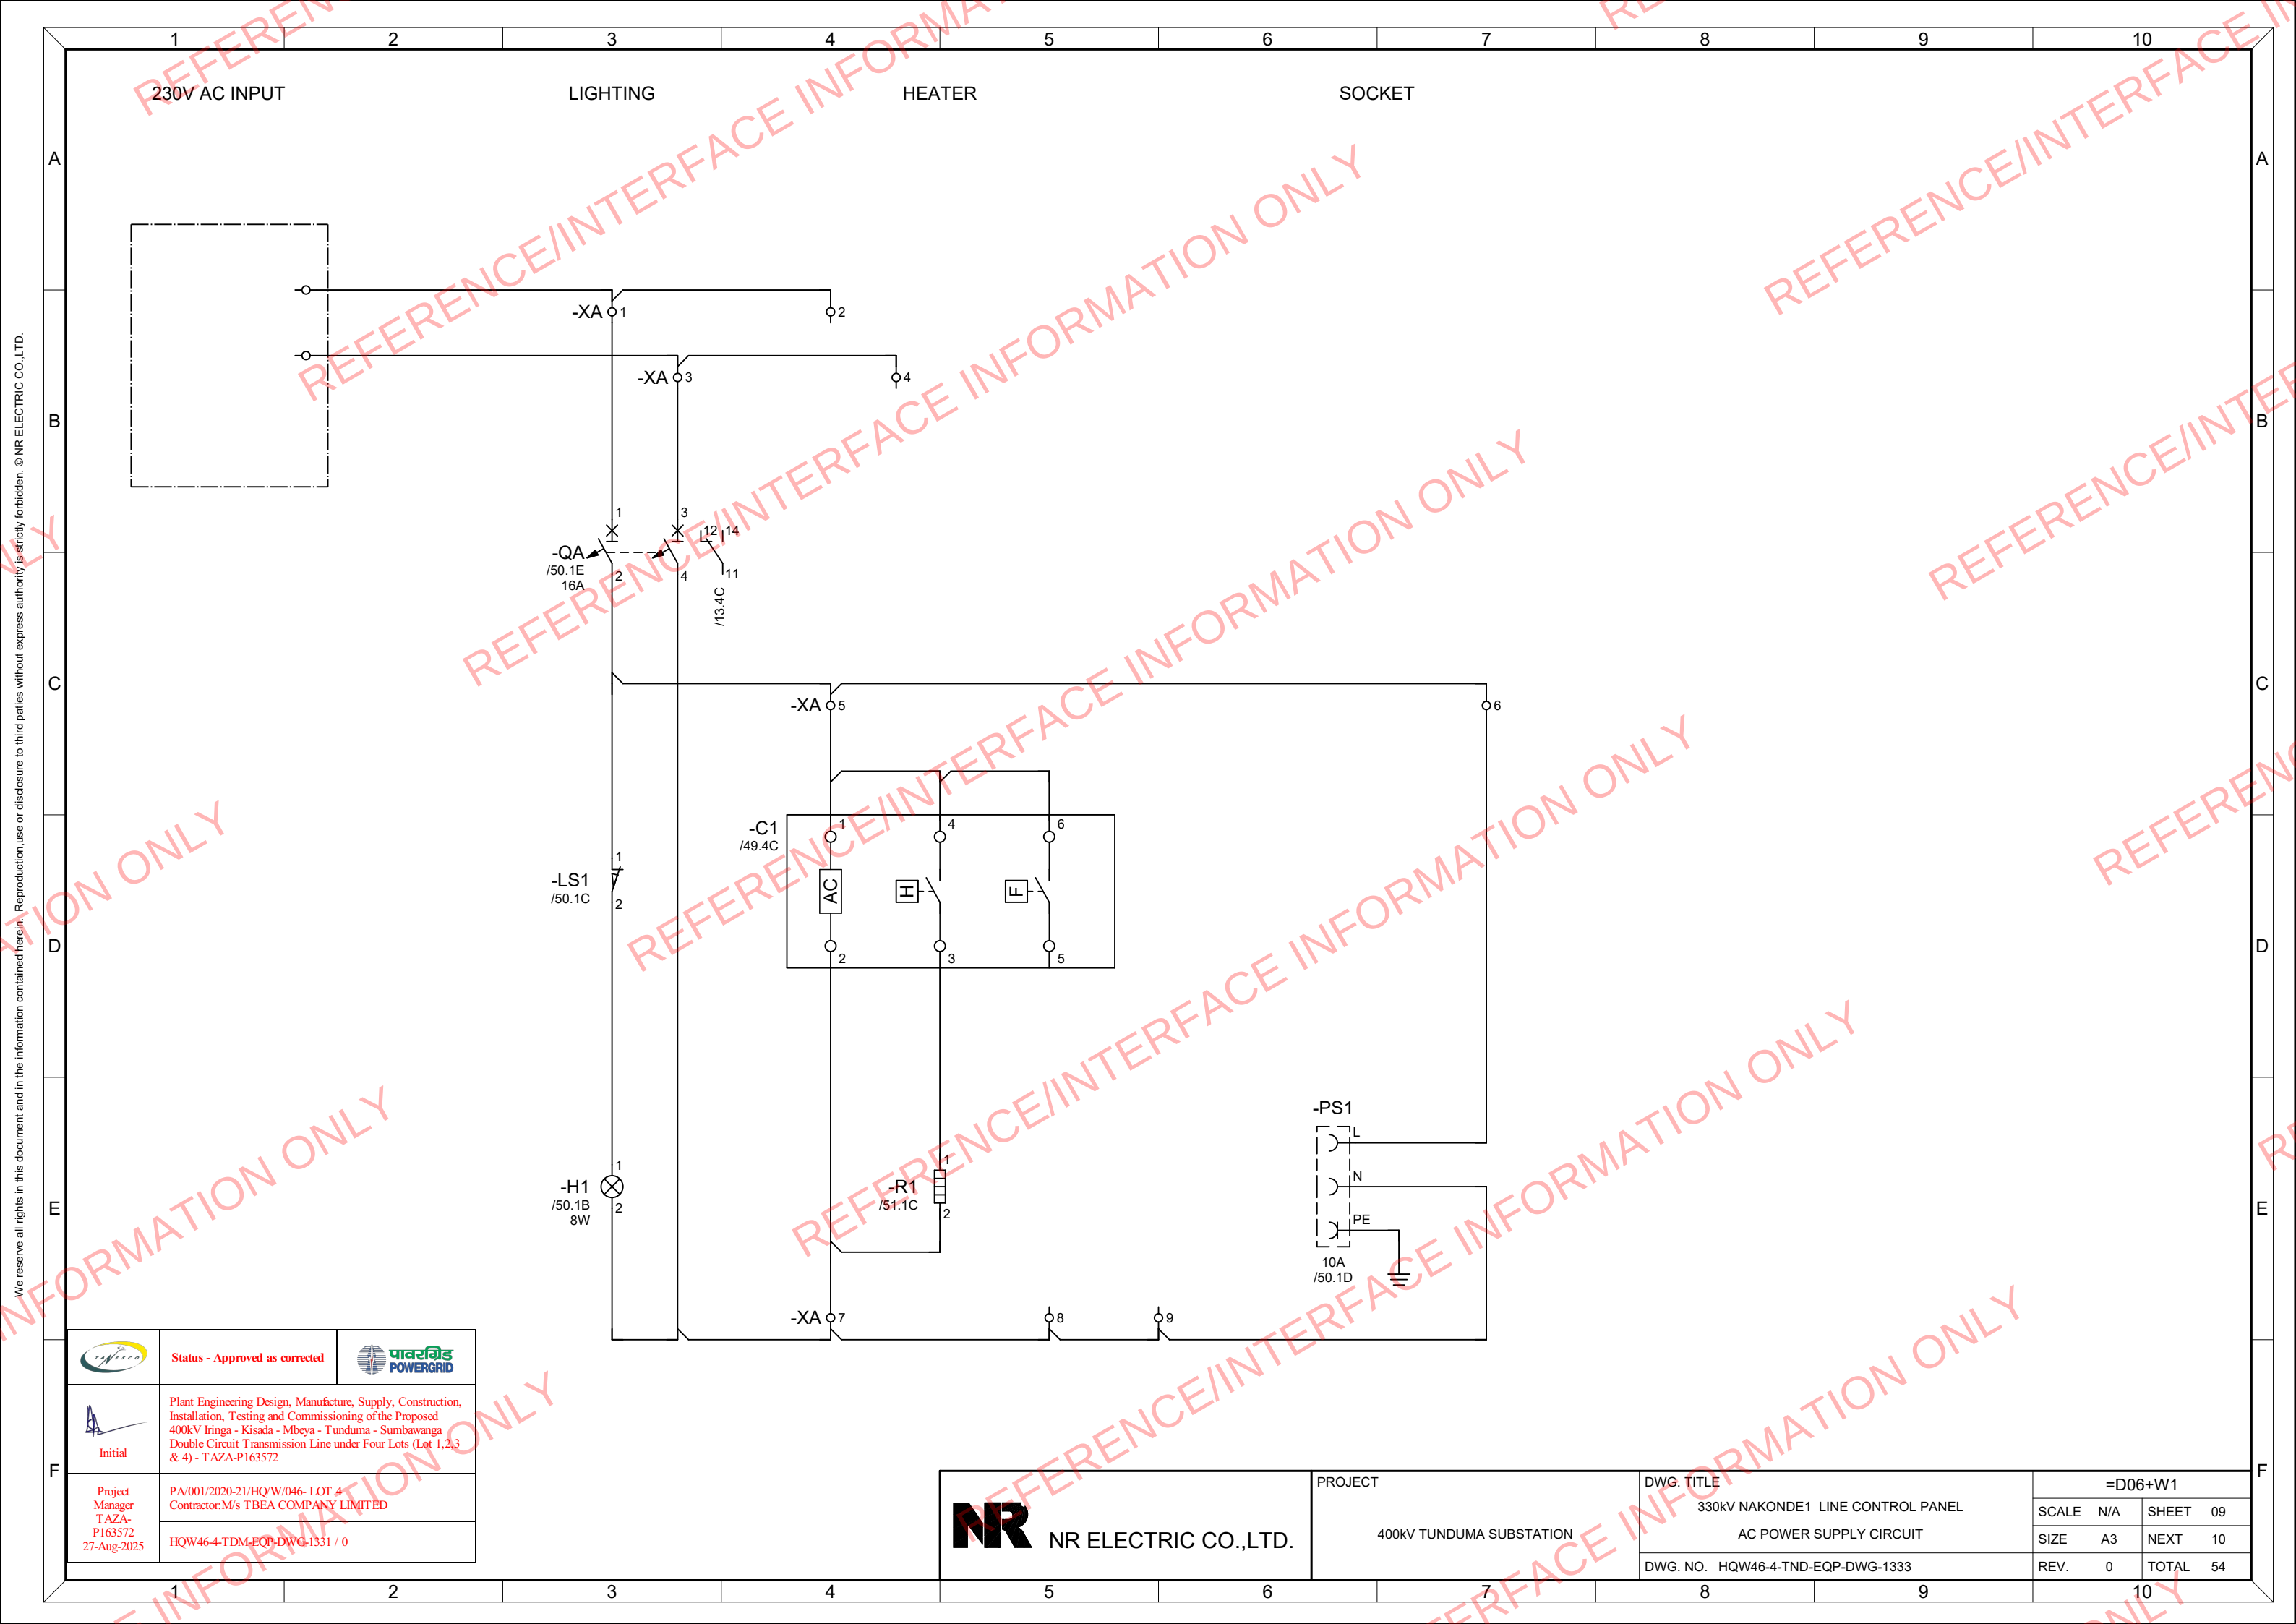

We reserve all rights in this document and in the information contained herein. Reproduction, use or disclosure to third parties without express authority is strictly forbidden. © NR ELECTRIC CO.,LTD.


	Status - Approved as corrected	
 Initial	Plant Engineering Design, Manufacture, Supply, Construction, Installation, Testing and Commissioning of the Proposed 400kV Iringa - Kisada - Mbeya - Tunduma - Sumbawanga Double Circuit Transmission Line under Four Lots (Lot 1,2,3 & 4) - TAZA-P163572	
Project Manager T AZA- P163572 27-Aug-2025	PA/001/2020-21/HQ'W/046- LOT 4 Contractor:M/s TBEA COMPANY LIMITED	
	HQW46-4-TDM-EQP-DWG-1331 / 0	

 NR ELECTRIC CO.,LTD.	PROJECT 400KV TUNDUMA SUBSTATION	DWG. TITLE	=D06+W1			
		330KV NAKONDE1 LINE CONTROL PANEL	SCALE	N/A	SHEET	09
		AC POWER SUPPLY CIRCUIT	SIZE	A3	NEXT	10
		DWG. NO. HQW46-4-TND-EQP-DWG-1333	REV.	0	TOTAL	54

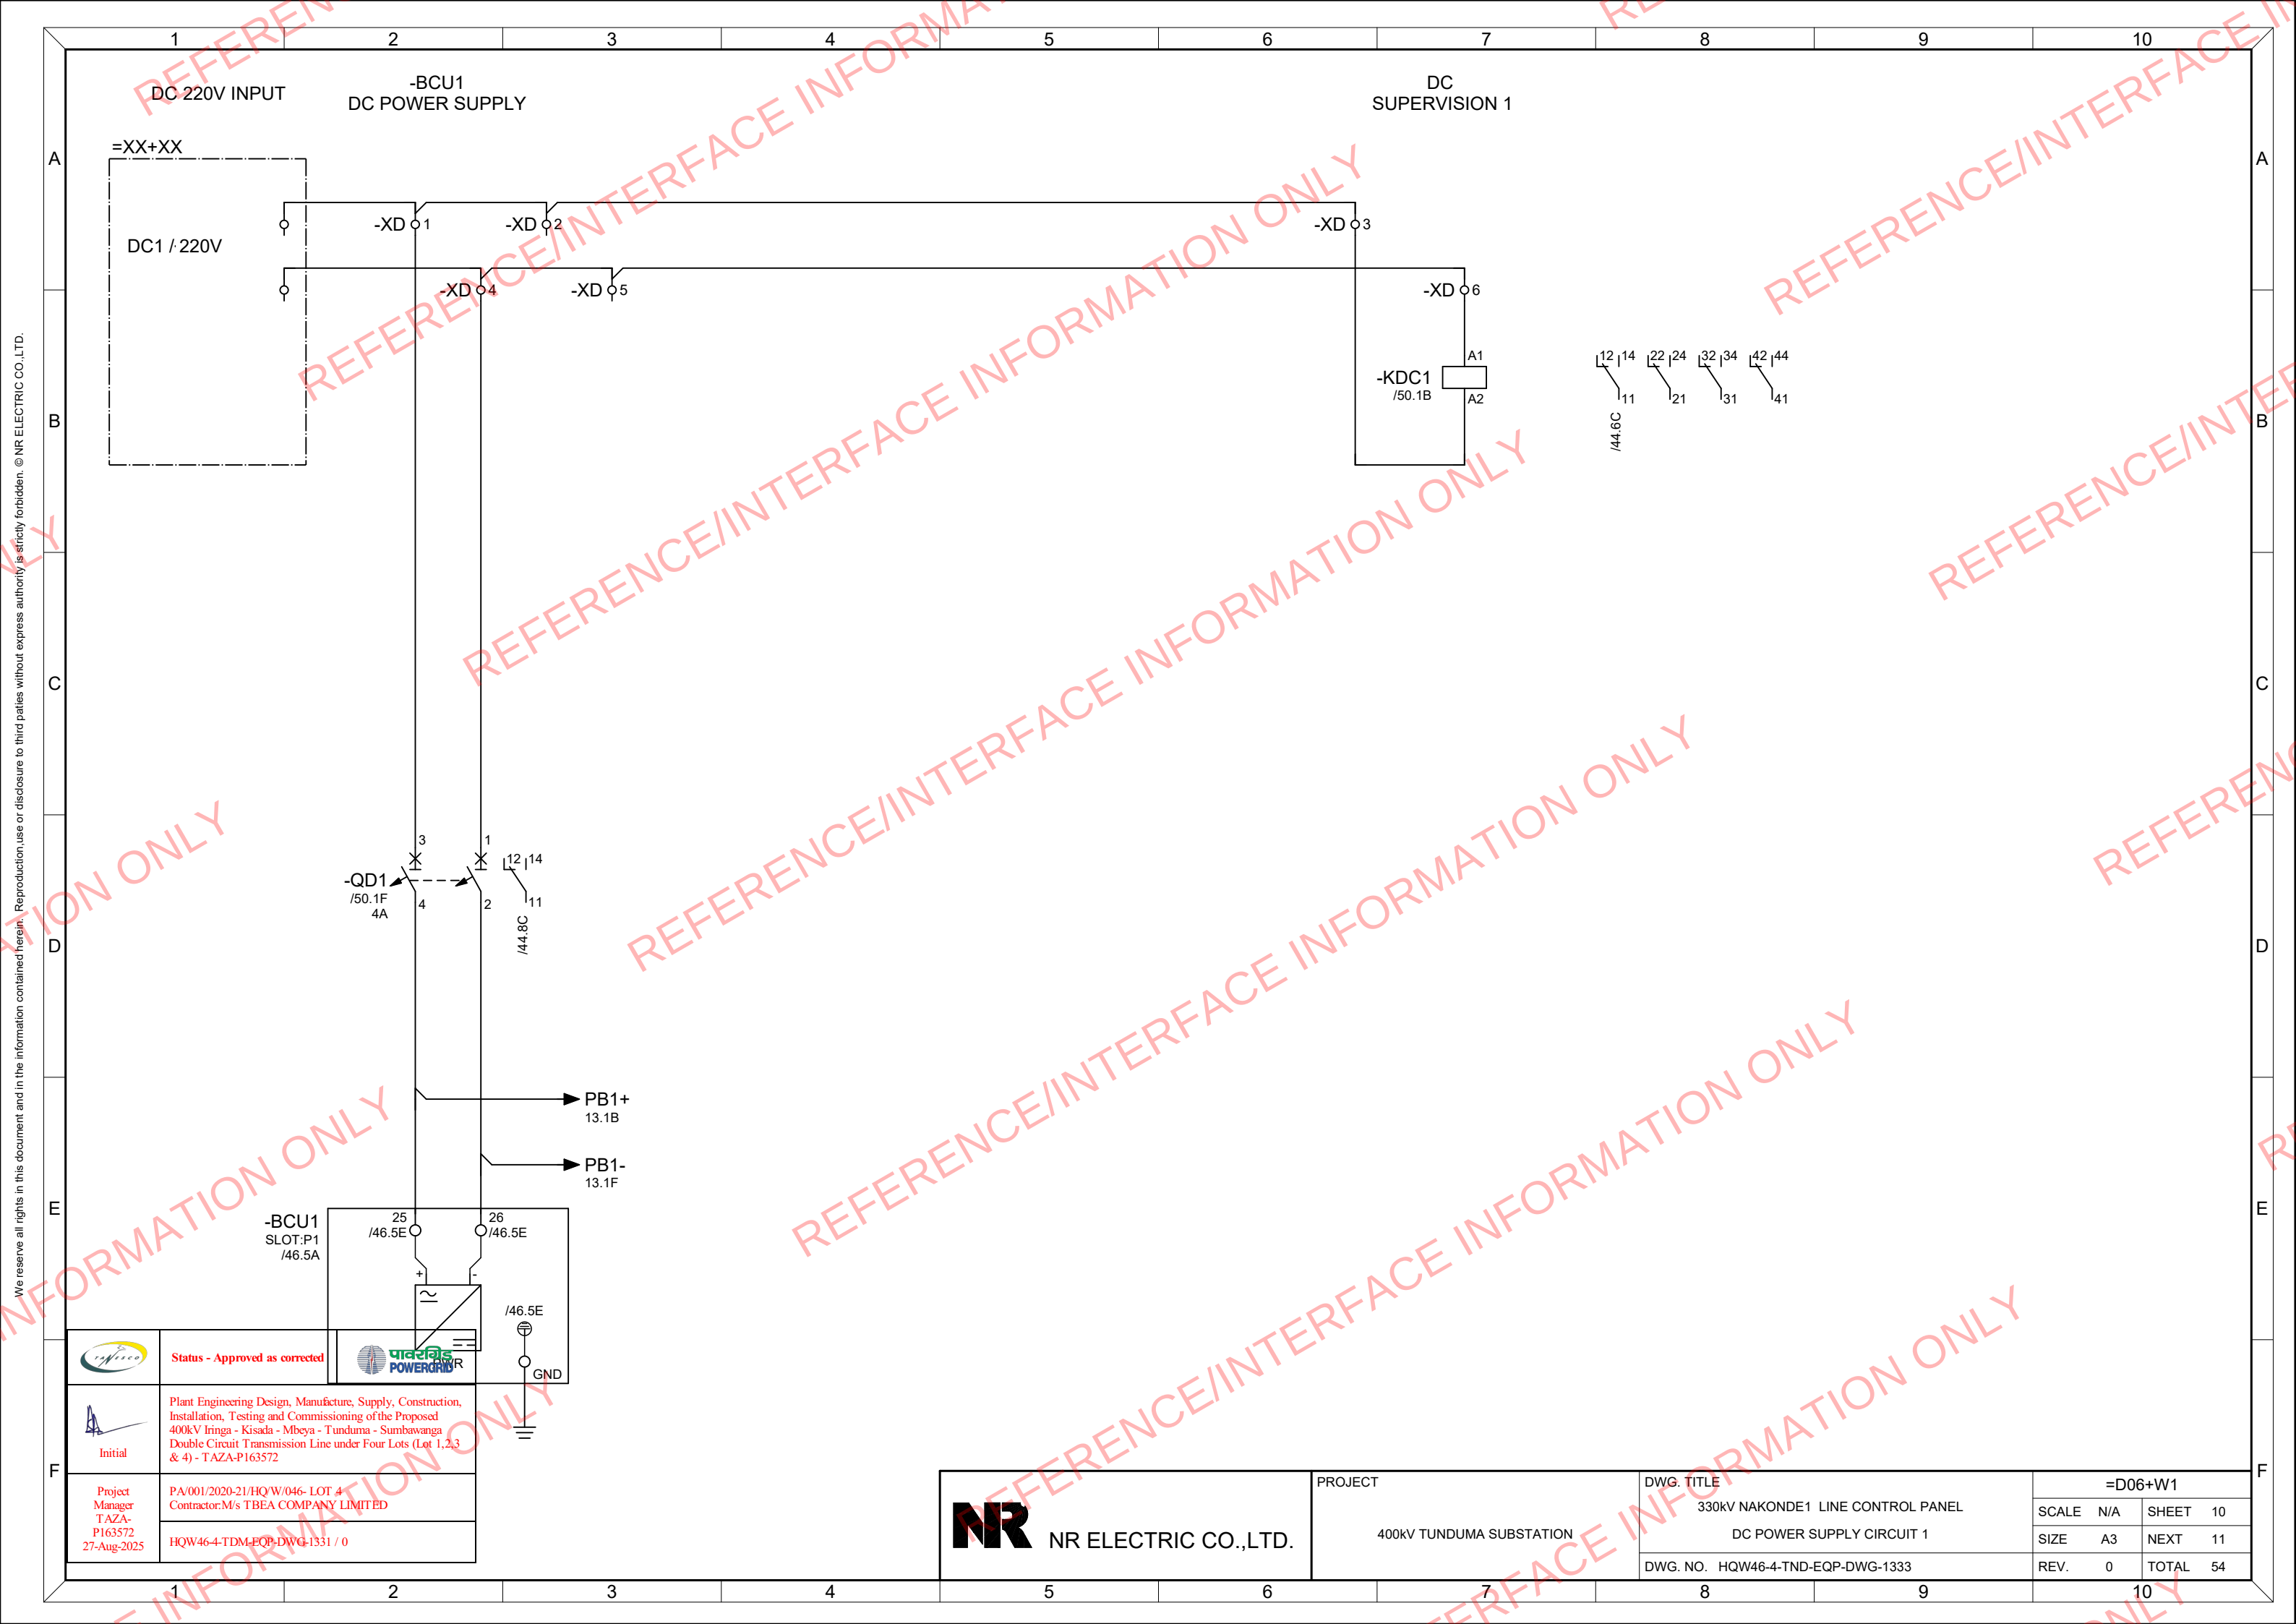

	Status - Approved as corrected	
Initial	Plant Engineering Design, Manufacture, Supply, Construction, Installation, Testing and Commissioning of the Proposed 400kV Iringa - Kisada - Mbeya - Tunduma - Sumbawanga Double Circuit Transmission Line under Four Lots (Lot 1,2,3 & 4) - TAZA-P163572	
Project Manager T AZA- P163572 27-Aug-2025	PA/001/2020-21/HQ/W/046- LOT 4 Contractor:M/s TBEA COMPANY LIMITED	
	HQW46-4-TDM-EQP-DWG-1331 / 0	

NR ELECTRIC CO.,LTD.	PROJECT 400KV TUNDUMA SUBSTATION	DWG. TITLE 330kV NAKONDE1 LINE CONTROL PANEL DC POWER SUPPLY CIRCUIT 1 DWG. NO. HQW46-4-TND-EQP-DWG-1333	=D06+W1			
			SCALE	N/A	SHEET	10
			SIZE	A3	NEXT	11
			REV.	0	TOTAL	54

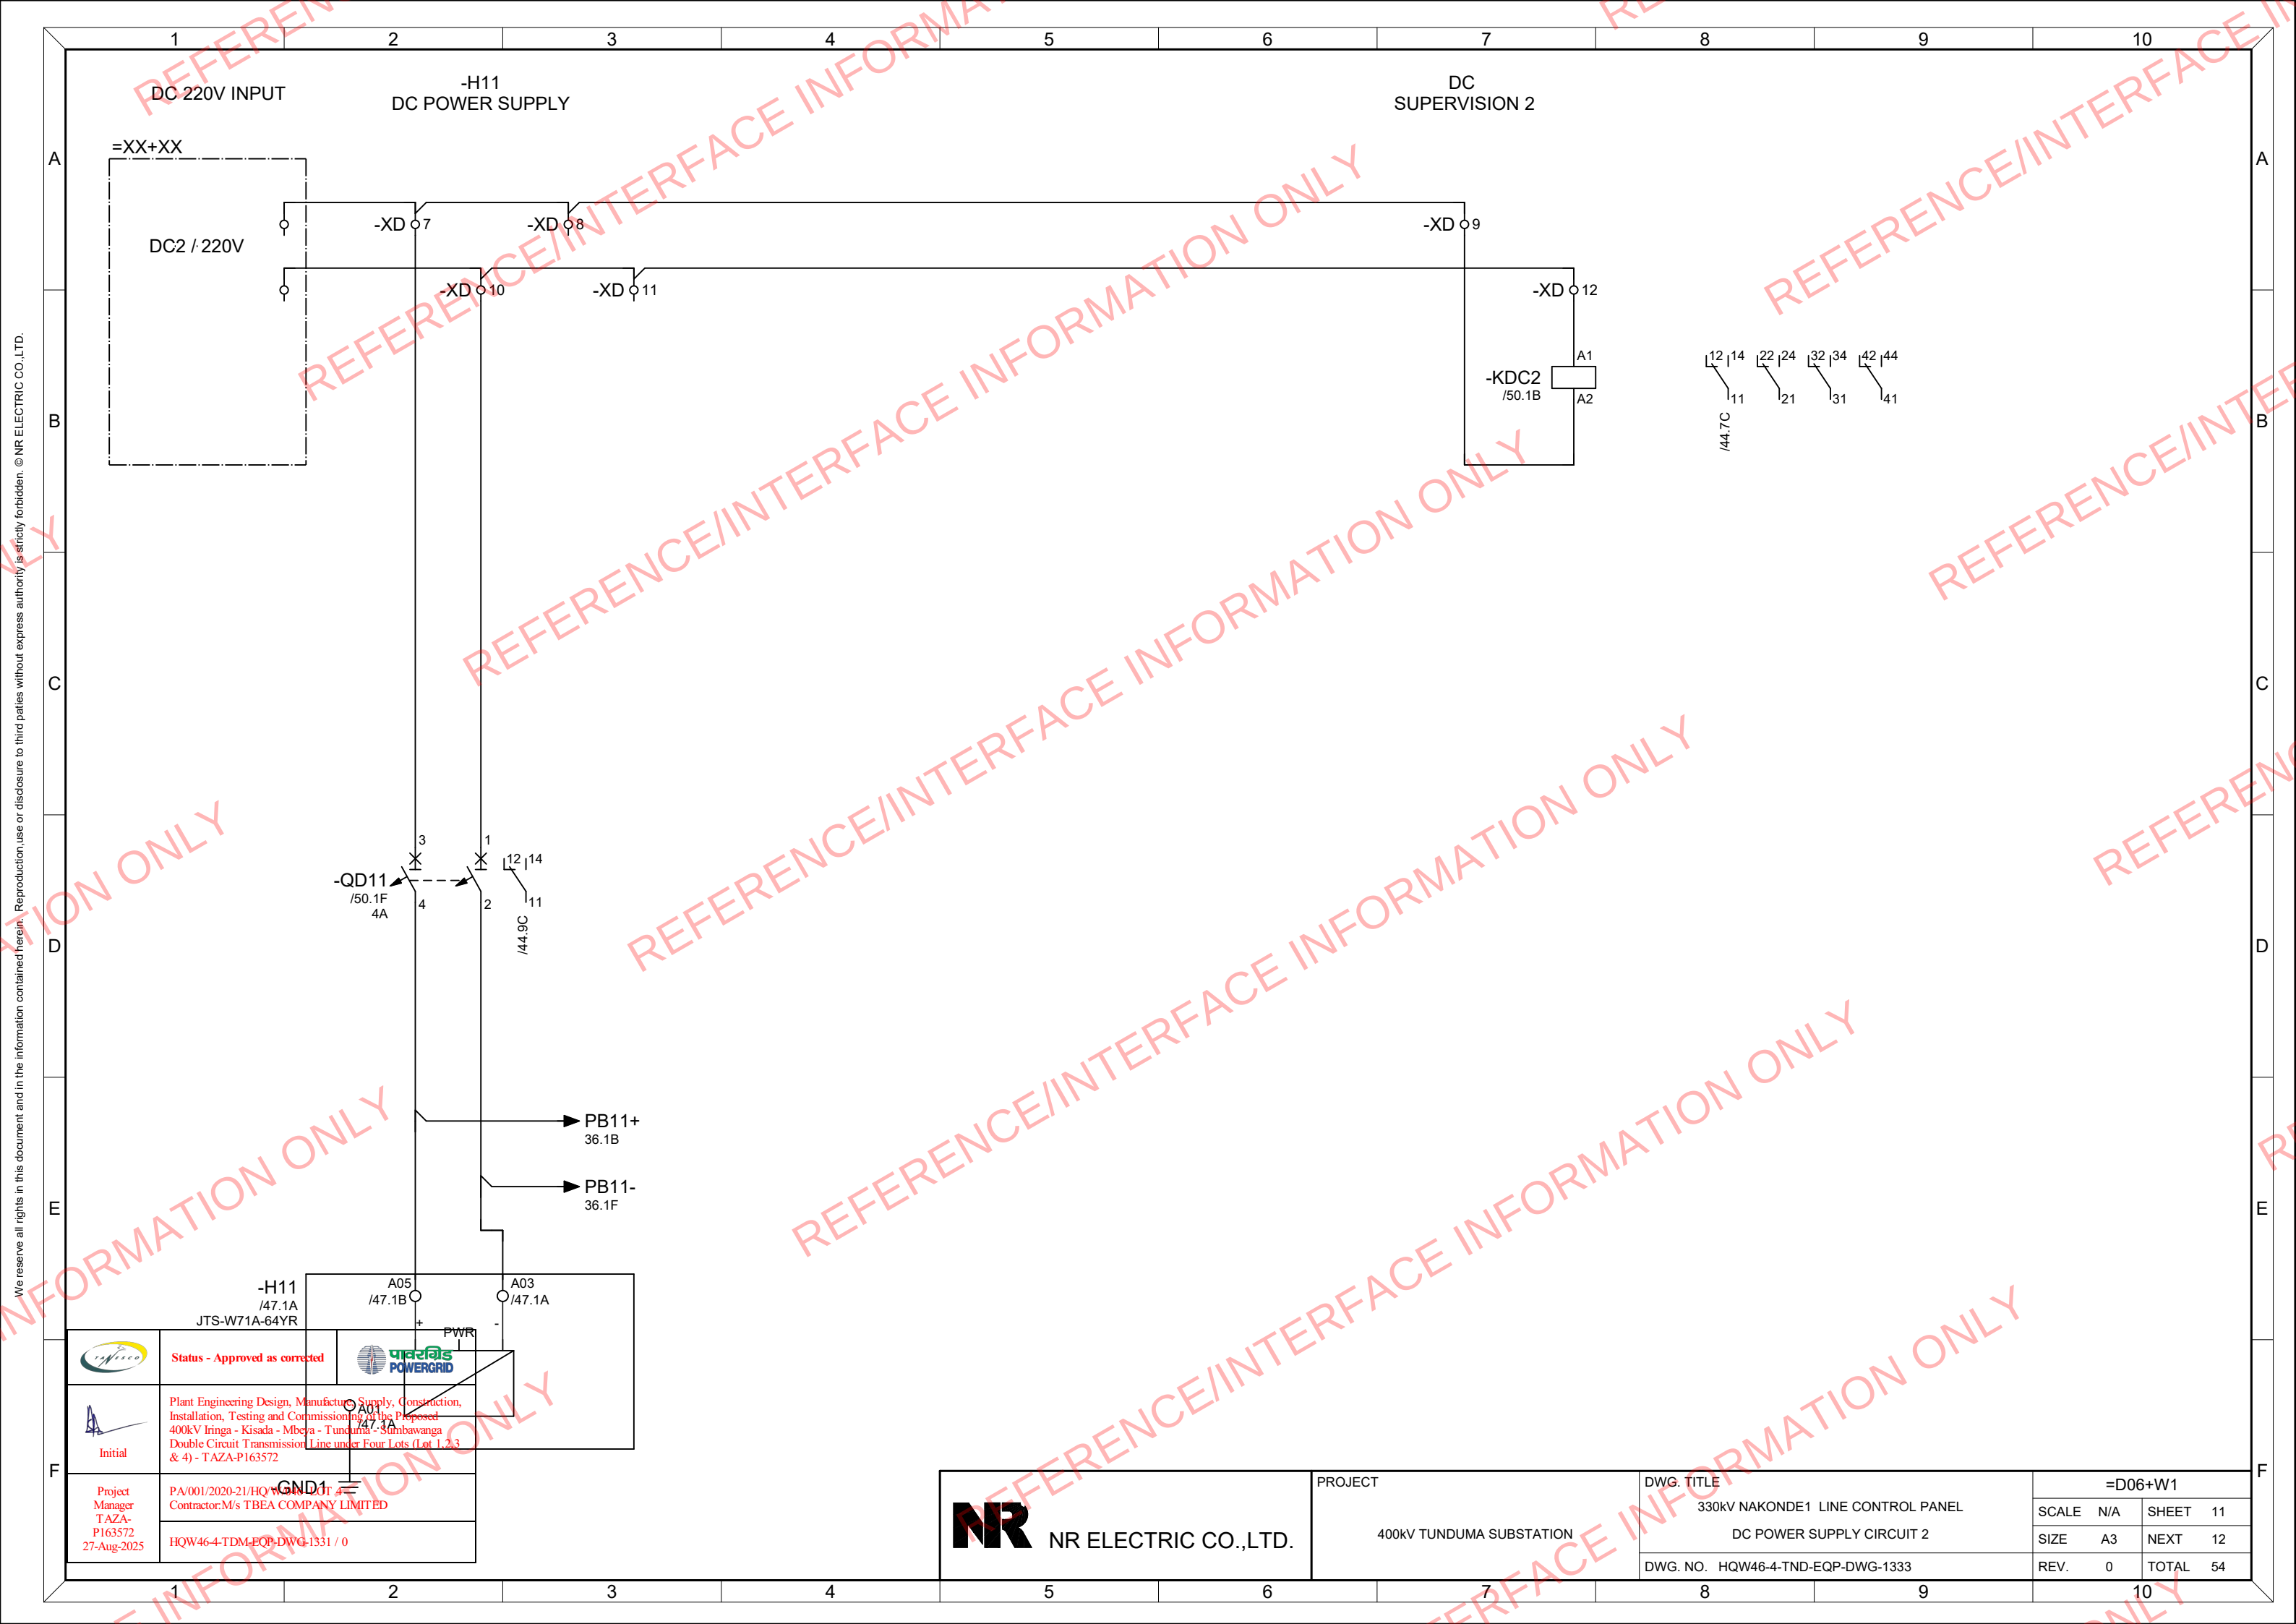

We reserve all rights in this document and in the information contained herein. Reproduction, use or disclosure to third parties without express authority is strictly forbidden. © NR ELECTRIC CO.,LTD.



Status - Approved as corrected




Initial




Project Manager
T AZA-
P163572
27-Aug-2025

PA/001/2020-21/HQW46-4-TND-EQP-DWG-1331 / 0

Contractor: M/s TBEA COMPANY LIMITED

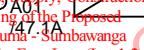


GND1

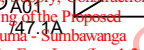


Initial

Plant Engineering Design, Manufacture Supply, Construction, Installation, Testing and Commissioning of the Proposed 400kV Iringa - Kisada - Mbeya - Tunduma - Subbawanga Double Circuit Transmission Line under Four Lots (Lot 1, 2, 3 & 4) - TAZA-P163572

 NR ELECTRIC CO.,LTD.	PROJECT 400KV TUNDUMA SUBSTATION	DWG. TITLE 330KV NAKONDE1 LINE CONTROL PANEL	=D06+W1			
		DC POWER SUPPLY CIRCUIT 2	SCALE	N/A	SHEET	11
			SIZE	A3	NEXT	12
		DWG. NO. HQW46-4-TND-EQP-DWG-1333	REV.	0	TOTAL	54

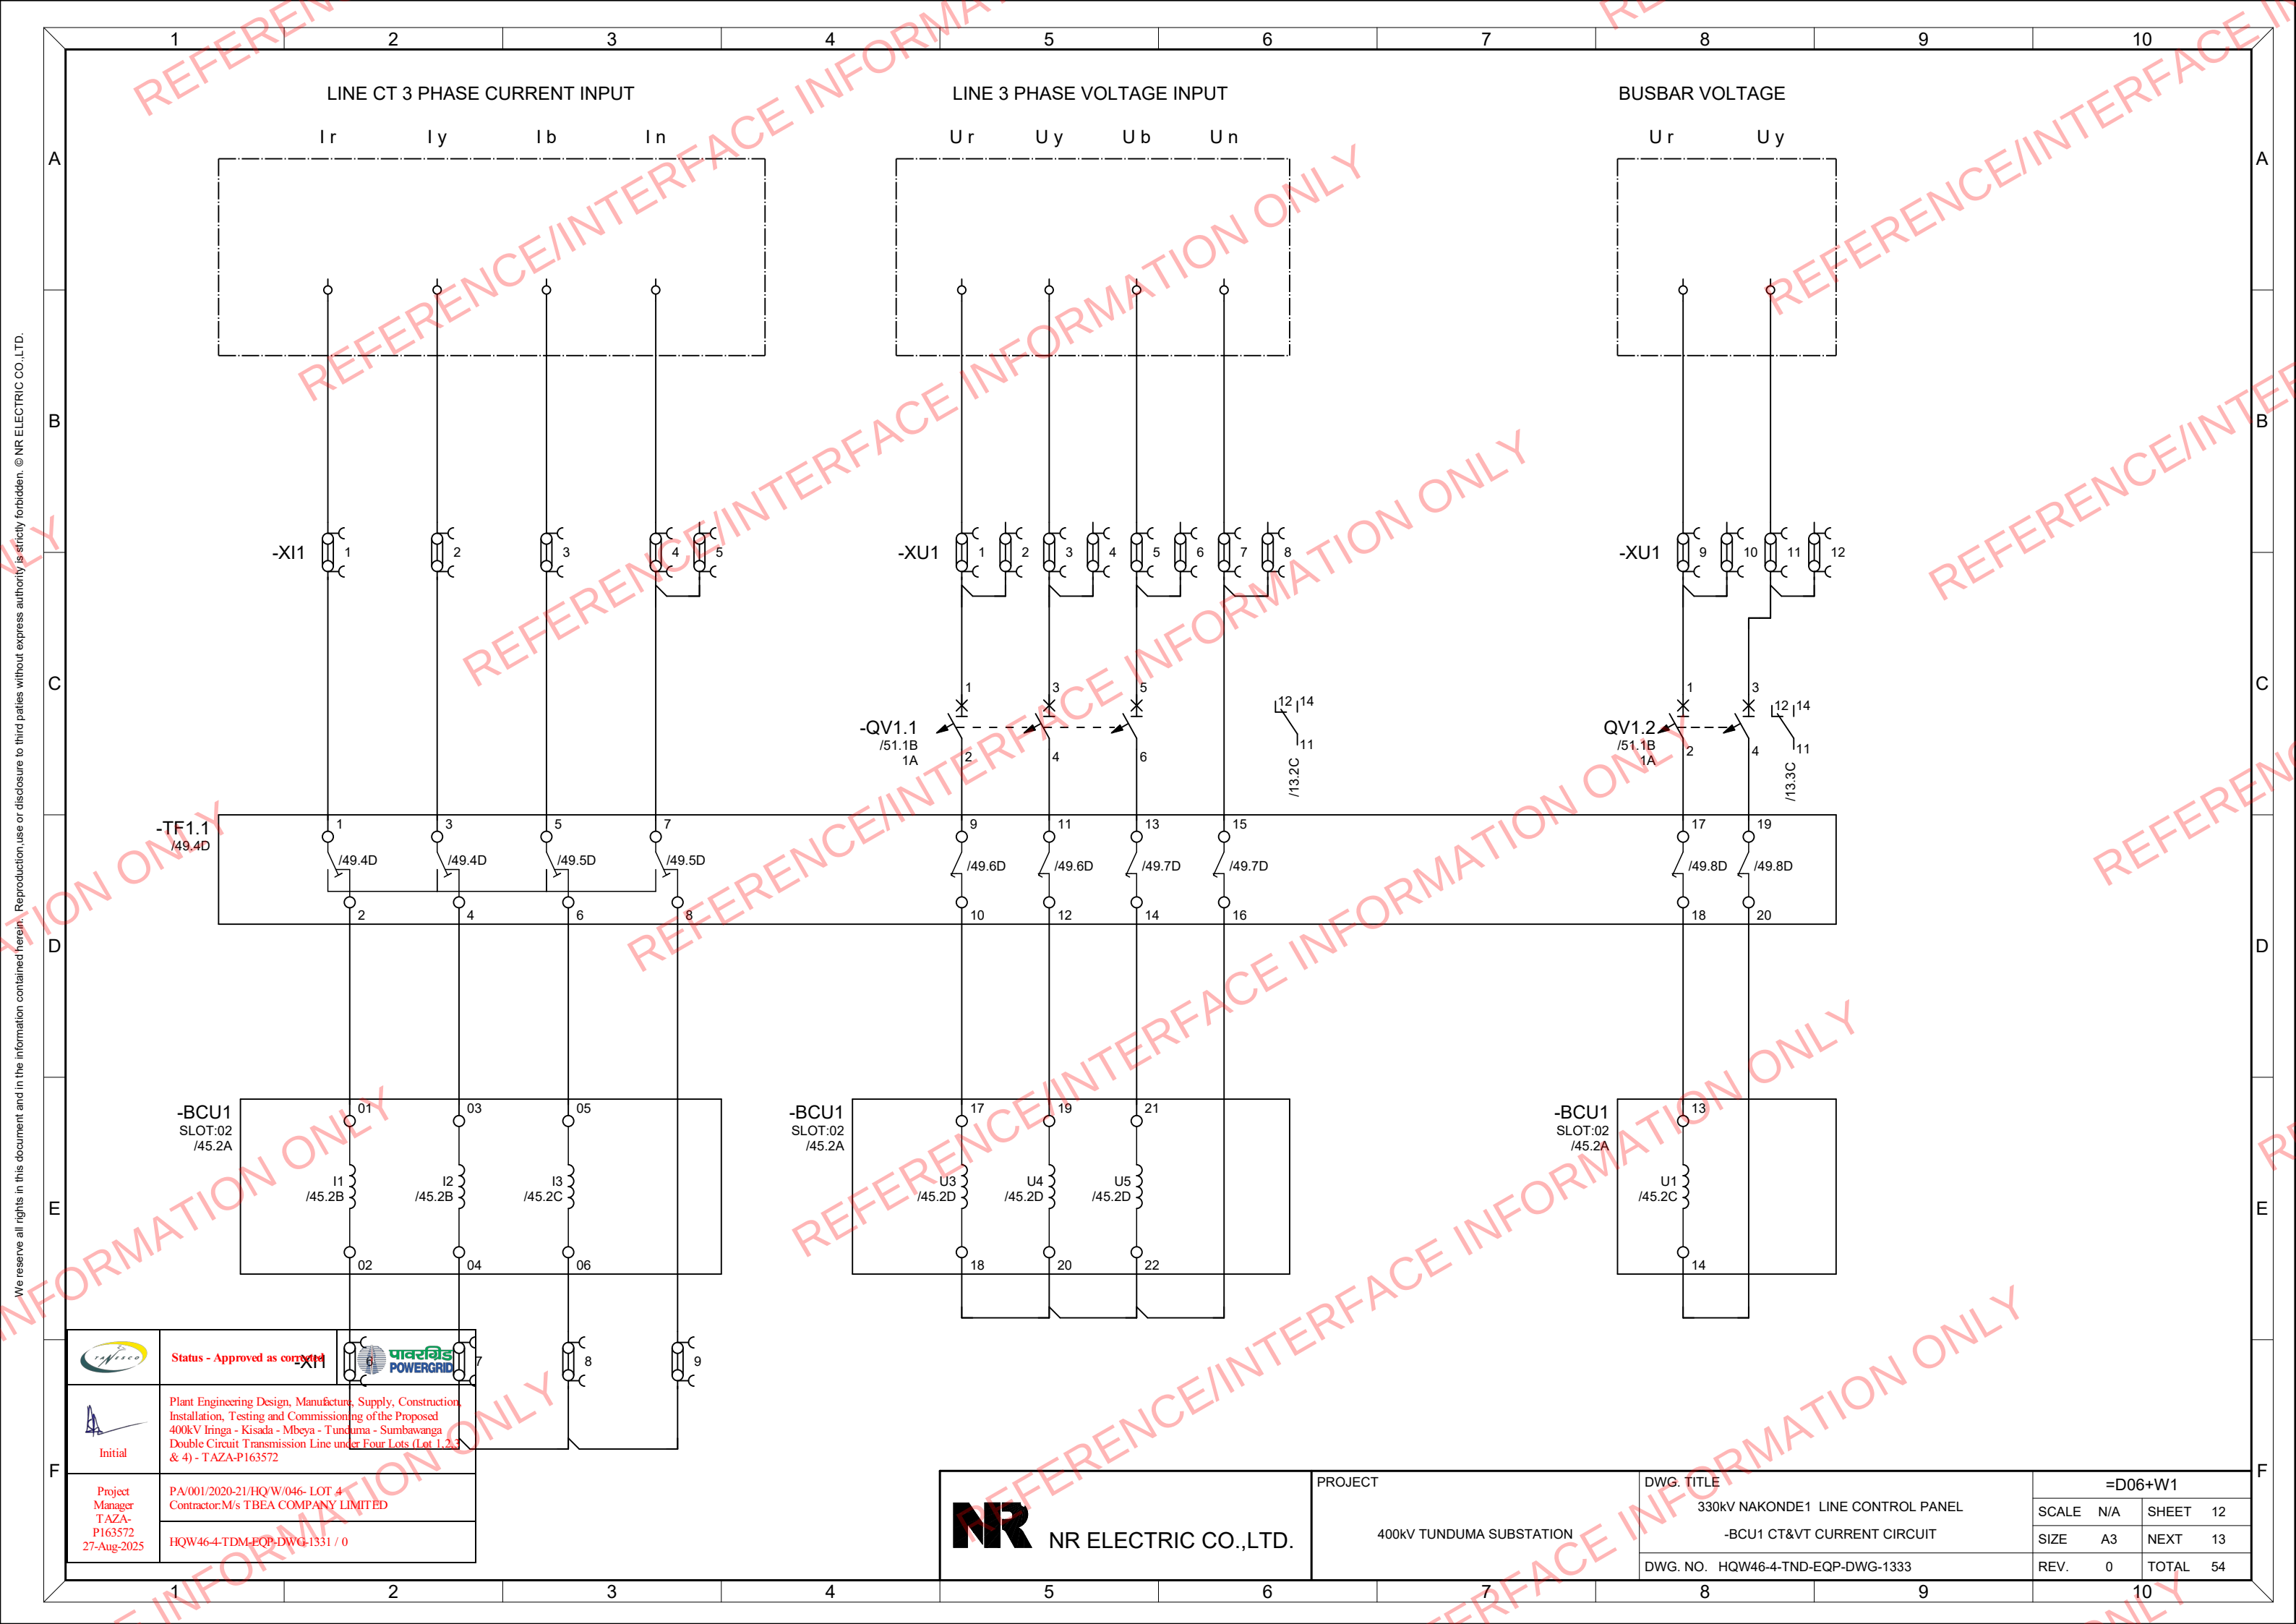


We reserve all rights in this document and in the information contained herein. Reproduction, use or disclosure to third parties without express authority is strictly forbidden. © NR ELECTRIC CO., LTD.

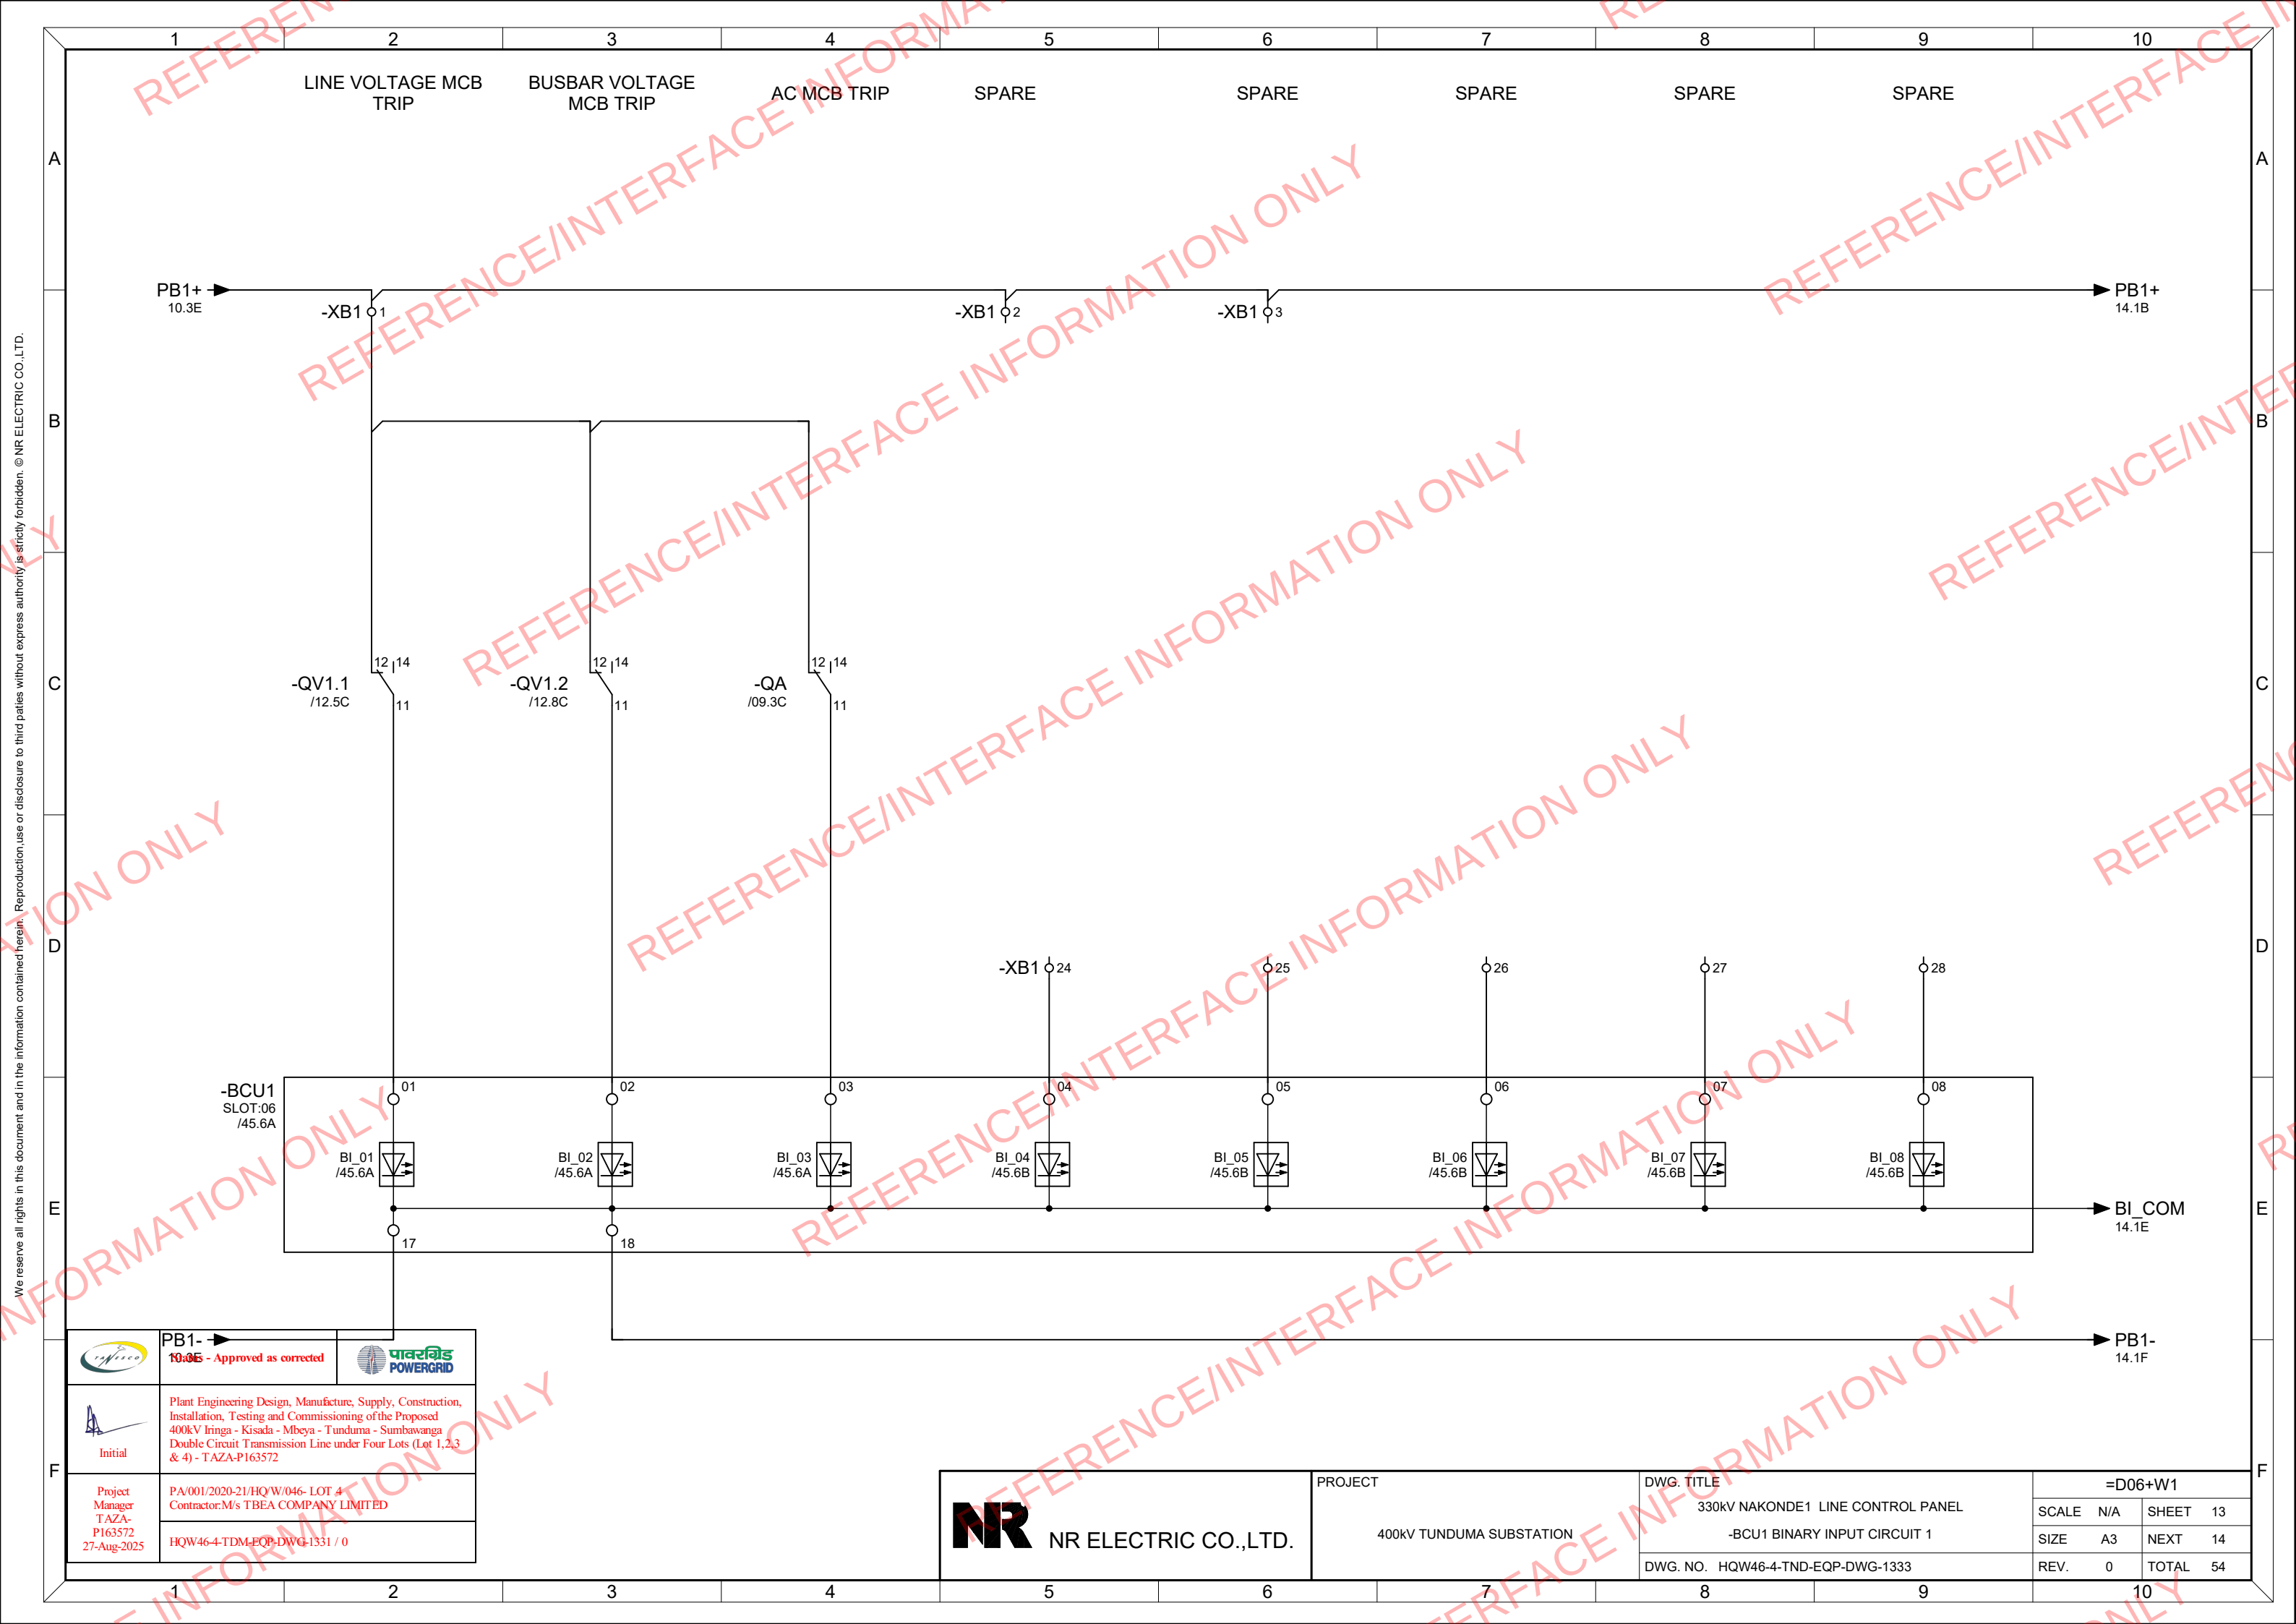

We reserve all rights in this document and in the information contained herein. Reproduction, use or disclosure to third parties without express authority is strictly forbidden. © NR ELECTRIC CO.,LTD.

	PB1- 10.3E - Approved as corrected	
 Initial	Plant Engineering Design, Manufacture, Supply, Construction, Installation, Testing and Commissioning of the Proposed 400kV Iringa - Kisada - Mbeya - Tunduma - Sumbawanga Double Circuit Transmission Line under Four Lots (Lot 1,2,3 & 4) - TAZA-P163572	
Project Manager T AZA- P163572 27-Aug-2025	PA/001/2020-21/HQ'W/046- LOT 4 Contractor:M/s TBEA COMPANY LIMITED	
	HQW46-4-TDM-EQP-DWG-1331 / 0	


 NR ELECTRIC CO.,LTD.	PROJECT 400KV TUNDUMA SUBSTATION	DWG. TITLE	=D06+W1			
		330KV NAKONDE1 LINE CONTROL PANEL	SCALE	N/A	SHEET	13
		-BCU1 BINARY INPUT CIRCUIT 1	SIZE	A3	NEXT	14
		DWG. NO. HQW46-4-TND-EQP-DWG-1333	REV.	0	TOTAL	54

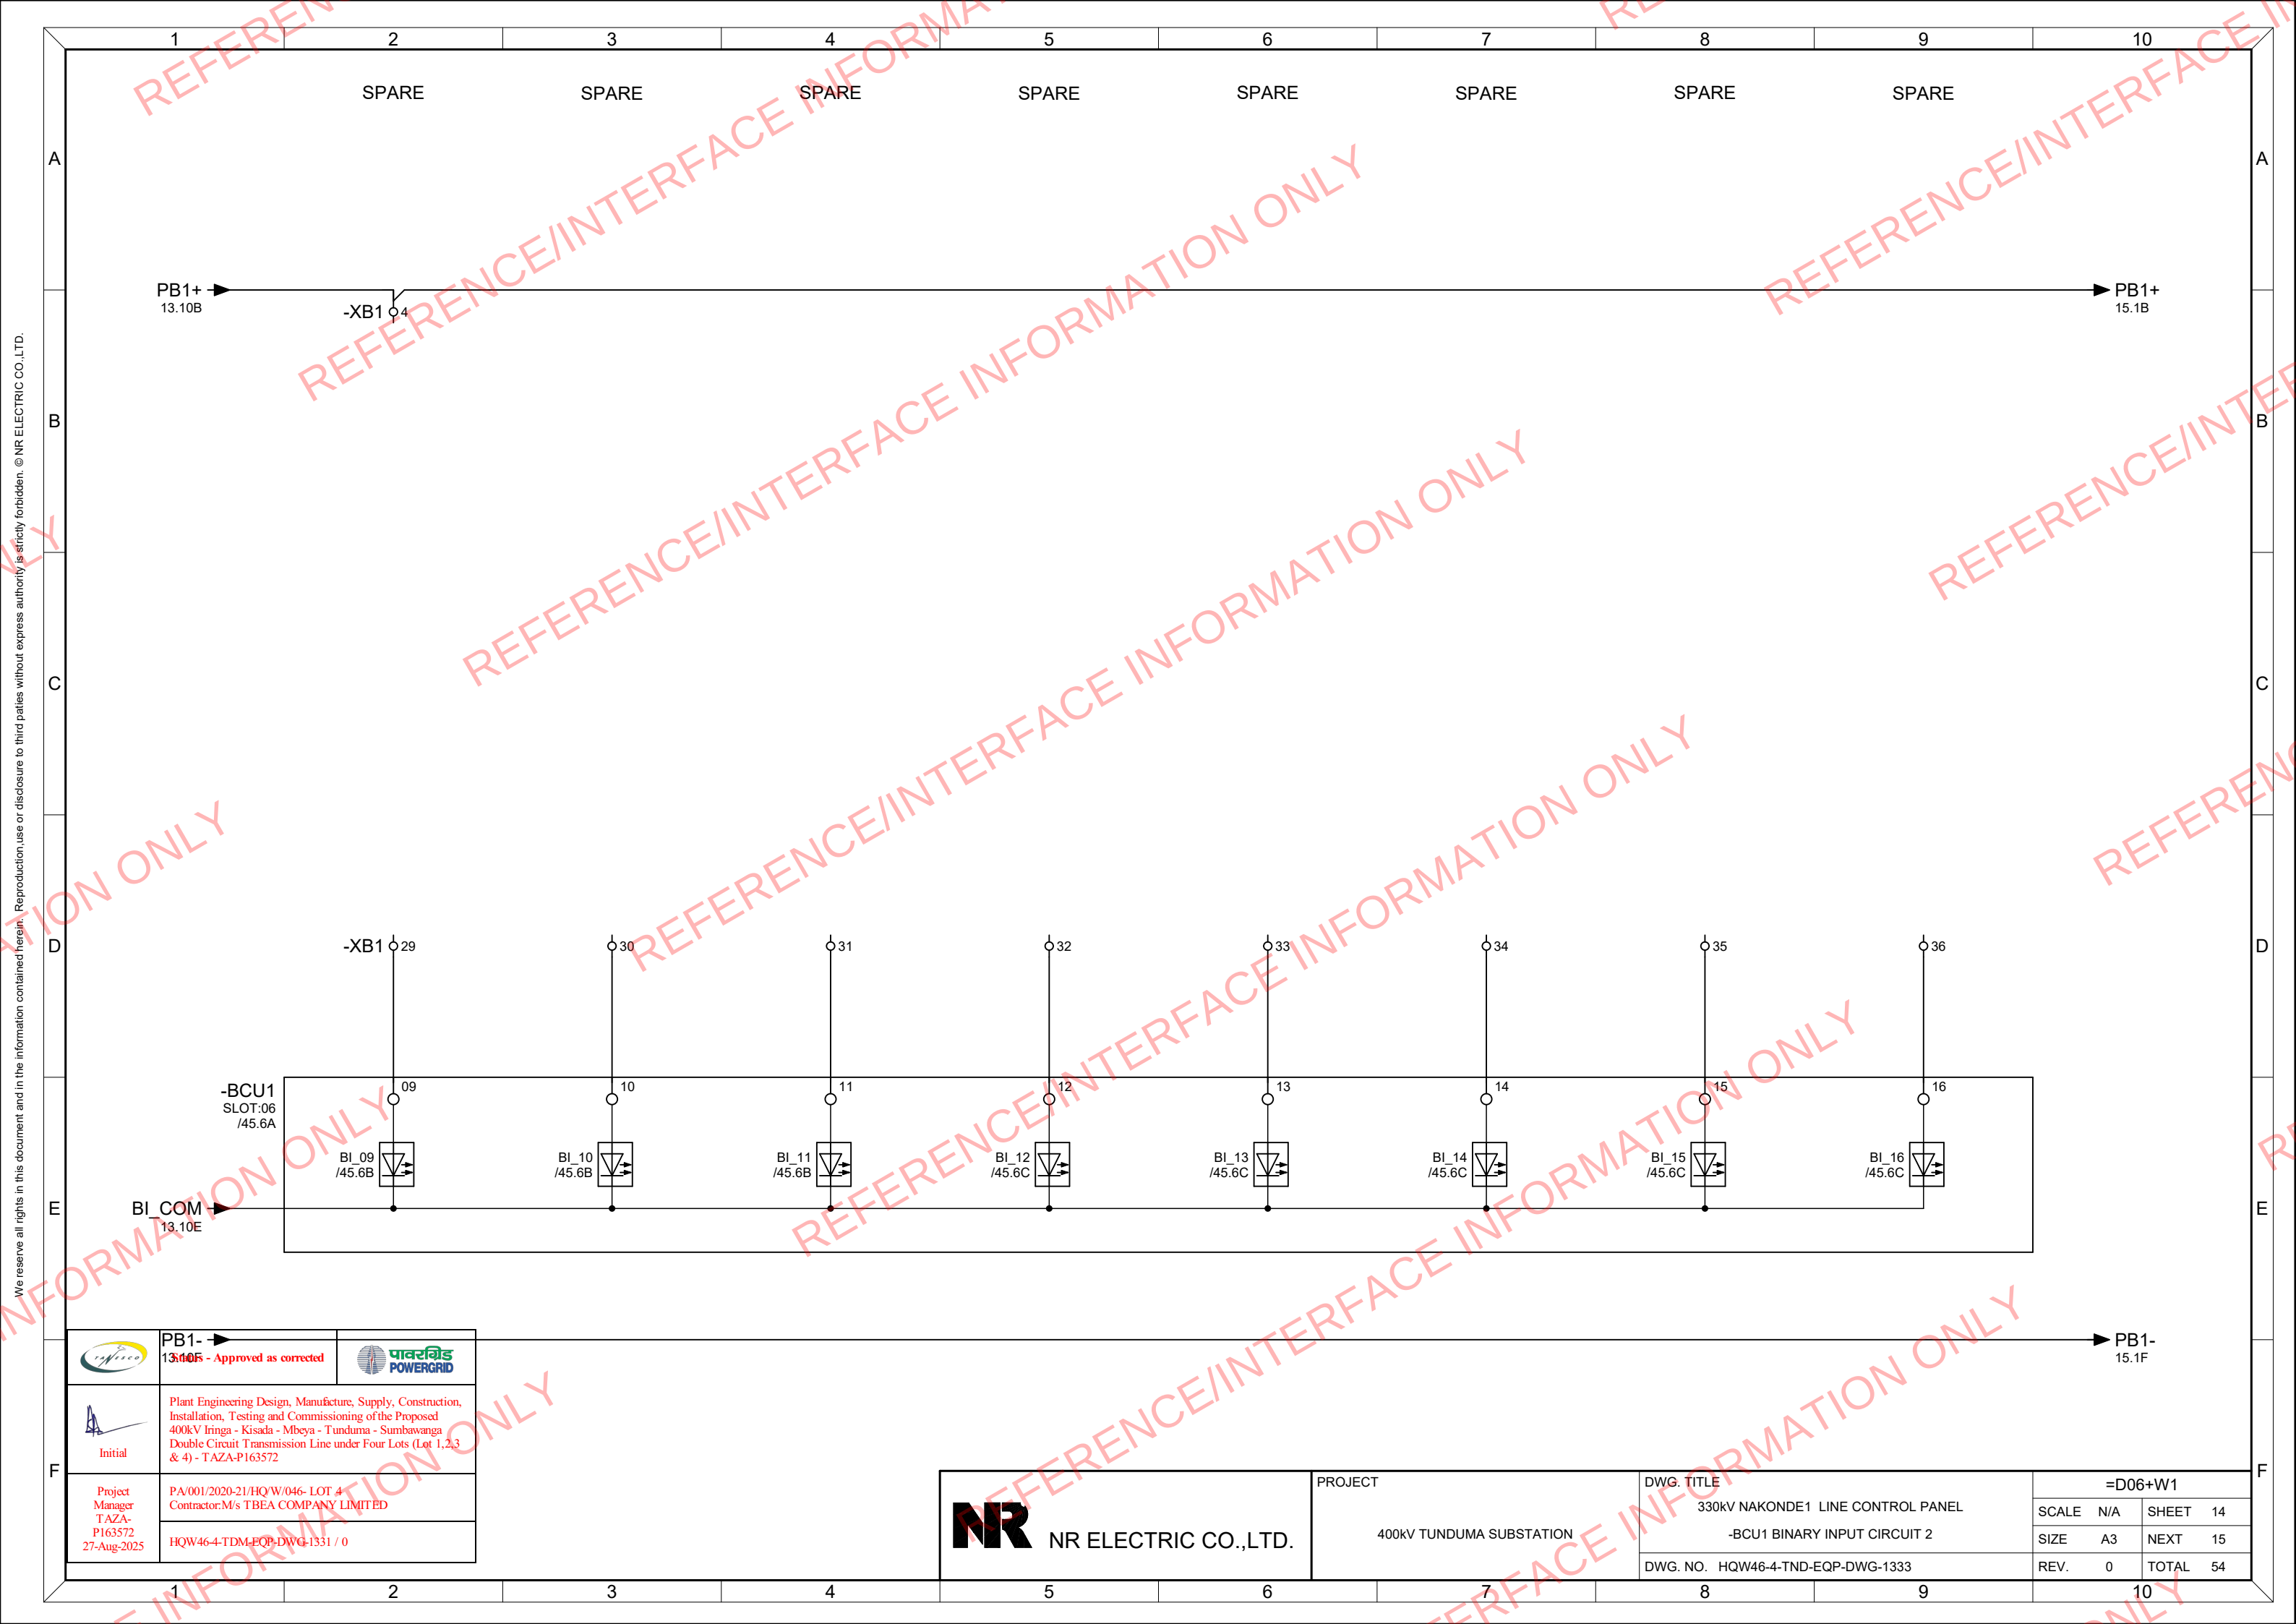

We reserve all rights in this document and in the information contained herein. Reproduction, use or disclosure to third parties without express authority is strictly forbidden. © NR ELECTRIC CO.,LTD.


	PB1- 13.10E - Approved as corrected	
	Plant Engineering Design, Manufacture, Supply, Construction, Installation, Testing and Commissioning of the Proposed 400kV Iringa - Kisada - Mbeya - Tunduma - Sumbawanga Double Circuit Transmission Line under Four Lots (Lot 1,2,3 & 4) - TAZA-P163572	
Project Manager T AZA- P163572 27-Aug-2025	PA/001/2020-21/HQ'W/046- LOT 4 Contractor:M/s TBEA COMPANY LIMITED	
	HQW46-4-TDM-EQP-DWG-1331 / 0	

 NR ELECTRIC CO.,LTD.	PROJECT 400KV TUNDUMA SUBSTATION	DWG. TITLE 330KV NAKONDE1 LINE CONTROL PANEL	=D06+W1			
		-BCU1 BINARY INPUT CIRCUIT 2	SCALE	N/A	SHEET	14
		DWG. NO. HQW46-4-TND-EQP-DWG-1333	SIZE	A3	NEXT	15
			REV.	0	TOTAL	54

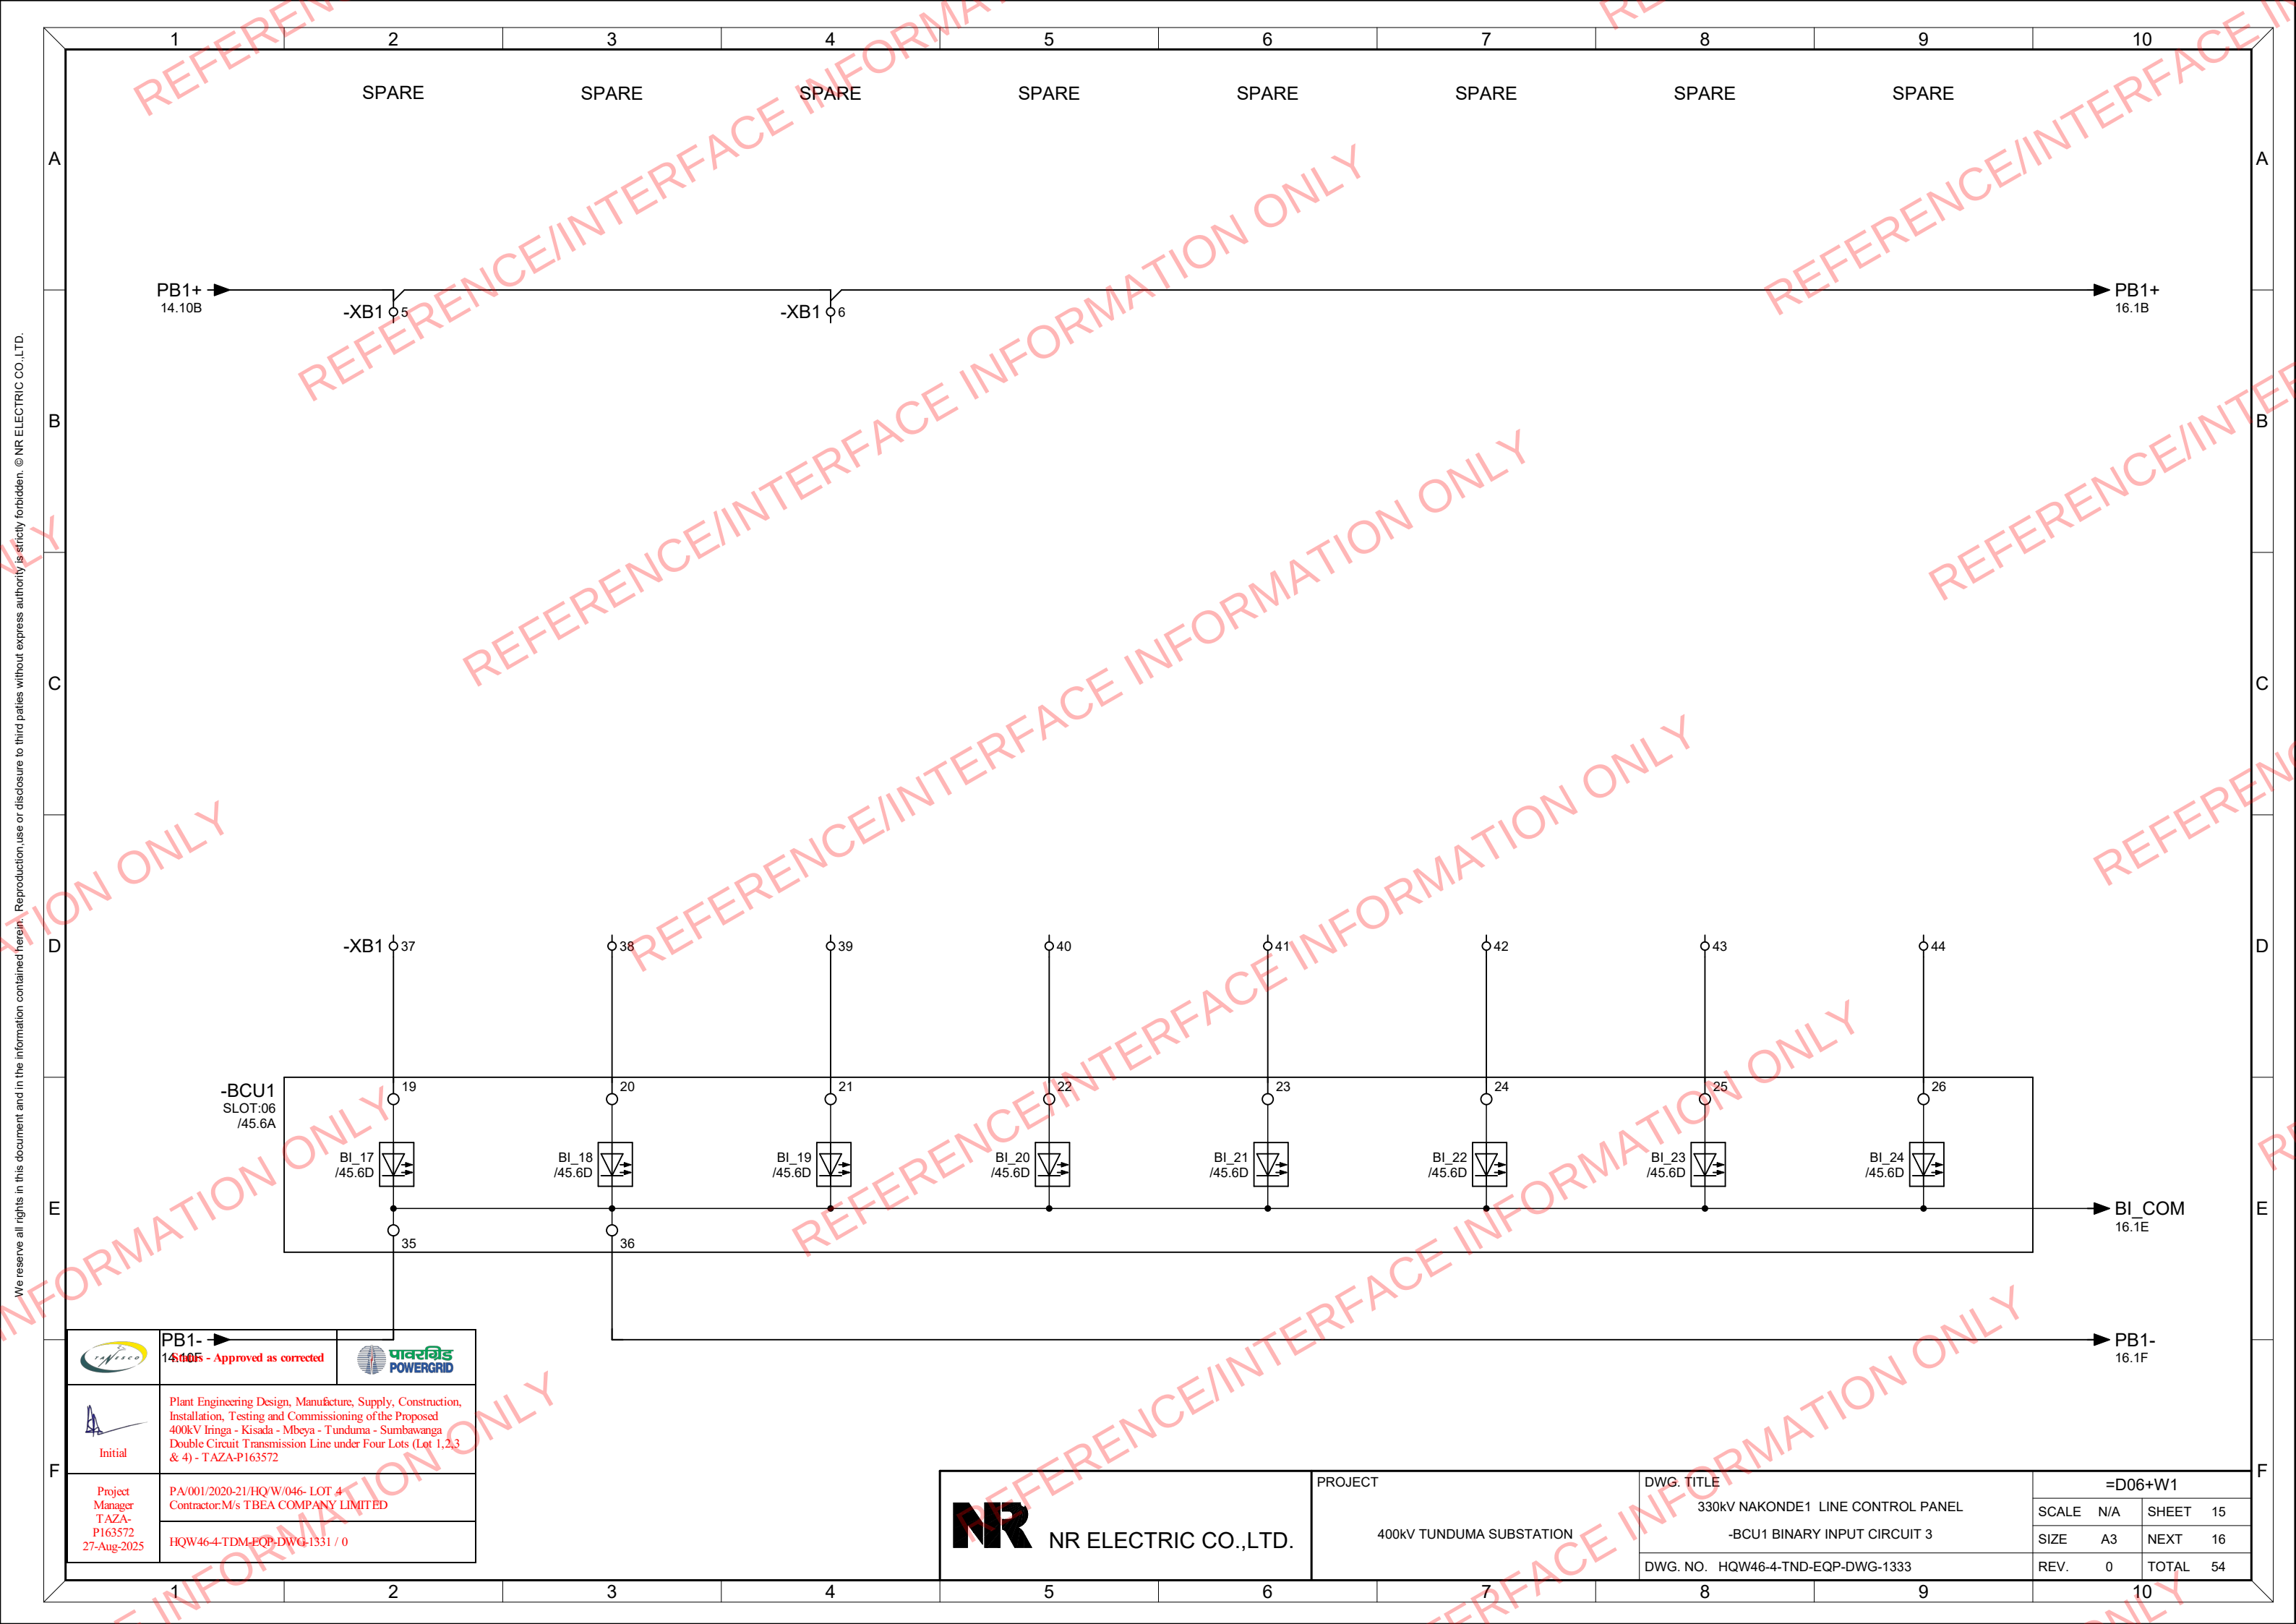


	PB1- 14.10B - Approved as corrected	
 Initial	Plant Engineering Design, Manufacture, Supply, Construction, Installation, Testing and Commissioning of the Proposed 400kV Iringa - Kisada - Mbeya - Tunduma - Sumbawanga Double Circuit Transmission Line under Four Lots (Lot 1,2,3 & 4) - TAZA-P163572	
Project Manager T AZA- P163572 27-Aug-2025	PA/001/2020-21/HQ'W/046- LOT 4 Contractor:M/s TBEA COMPANY LIMITED	
	HQW46-4-TDM-EQP-DWG-1331 / 0	

 NR ELECTRIC CO.,LTD.	PROJECT 400KV TUNDUMA SUBSTATION	DWG. TITLE	=D06+W1			
		330KV NAKONDE1 LINE CONTROL PANEL	SCALE	N/A	SHEET	15
		-BCU1 BINARY INPUT CIRCUIT 3	SIZE	A3	NEXT	16
		DWG. NO. HQW46-4-TND-EQP-DWG-1333	REV.	0	TOTAL	54

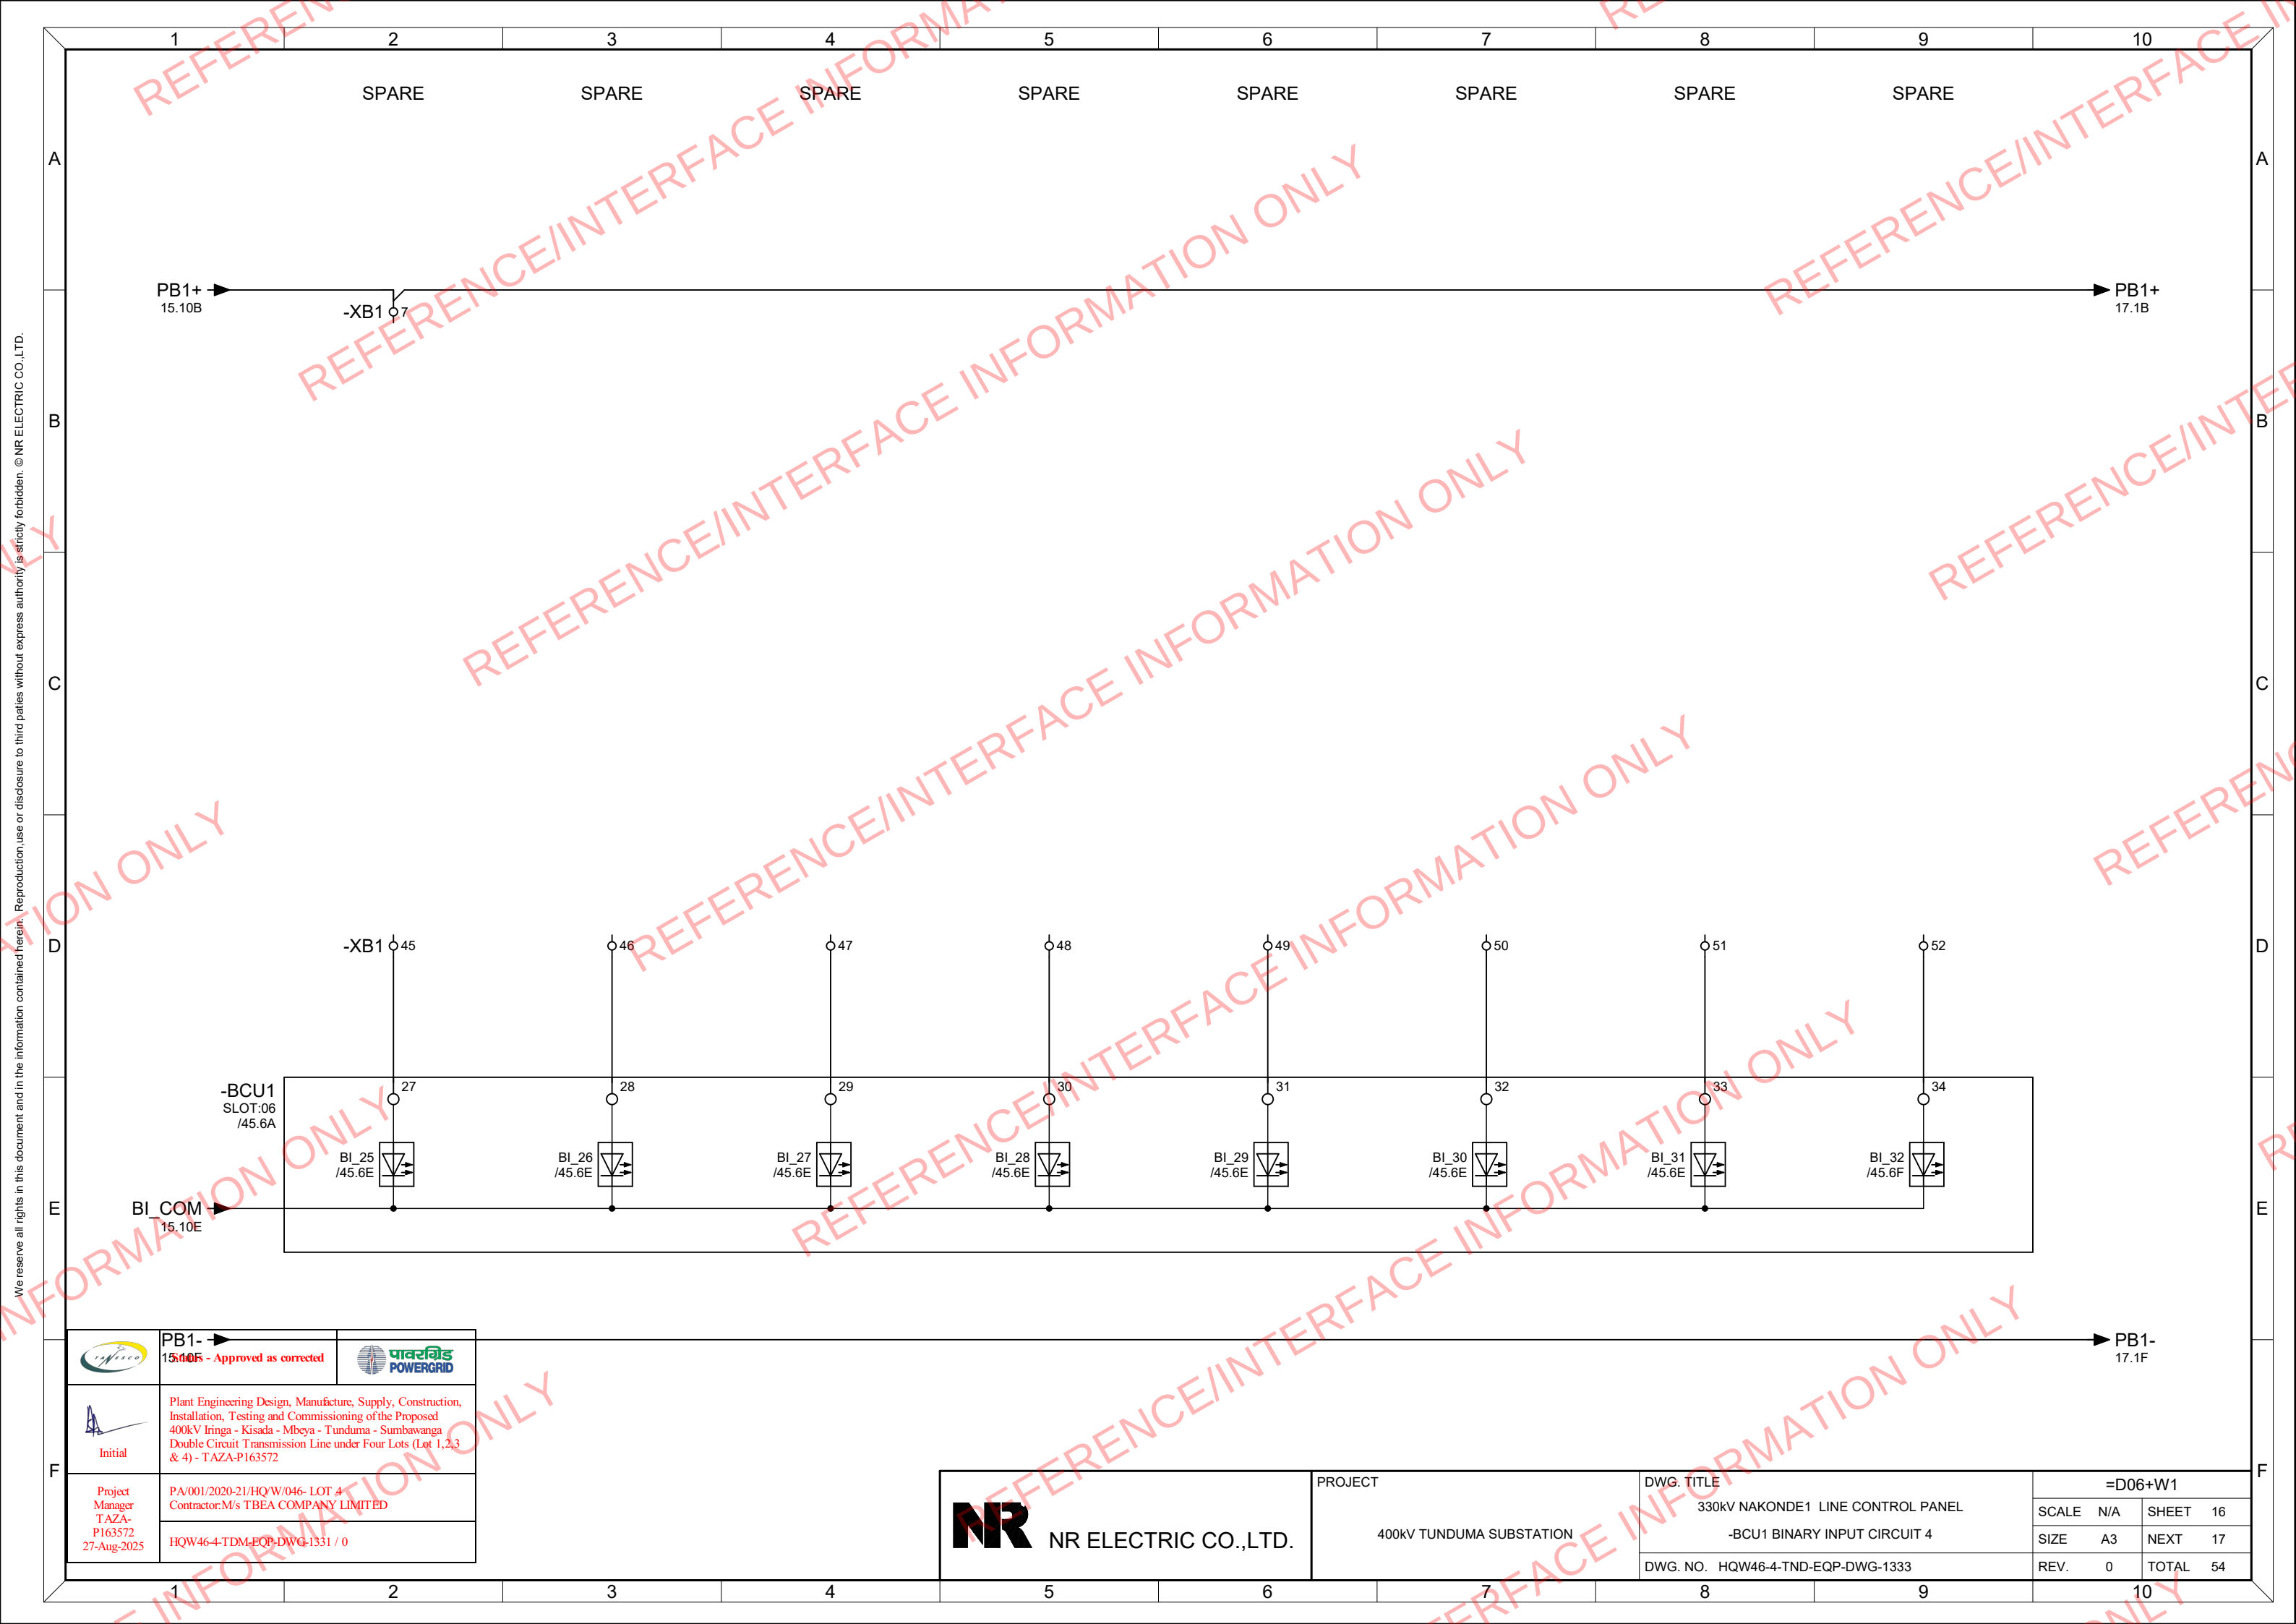

	PB1- 15.10B - Approved as corrected	
	Plant Engineering Design, Manufacture, Supply, Construction, Installation, Testing and Commissioning of the Proposed 400kV Iringa - Kisada - Mbeya - Tunduma - Sumbawanga Double Circuit Transmission Line under Four Lots (Lot 1,2,3 & 4) - TAZA-P163572	
Project Manager T AZA- P163572 27-Aug-2025	PA/001/2020-21/HQ'W/046- LOT 4 Contractor:M/s TBEA COMPANY LIMITED	
	HQW46-4-TDM-EQP-DWG-1331 / 0	

 NR ELECTRIC CO.,LTD.	PROJECT 400KV TUNDUMA SUBSTATION	DWG. TITLE 330KV NAKONDE1 LINE CONTROL PANEL -BCU1 BINARY INPUT CIRCUIT 4	=D06+W1			
			SCALE	N/A	SHEET	16
			SIZE	A3	NEXT	17
			DWG. NO.	HQW46-4-TND-EQP-DWG-1333	REV.	0

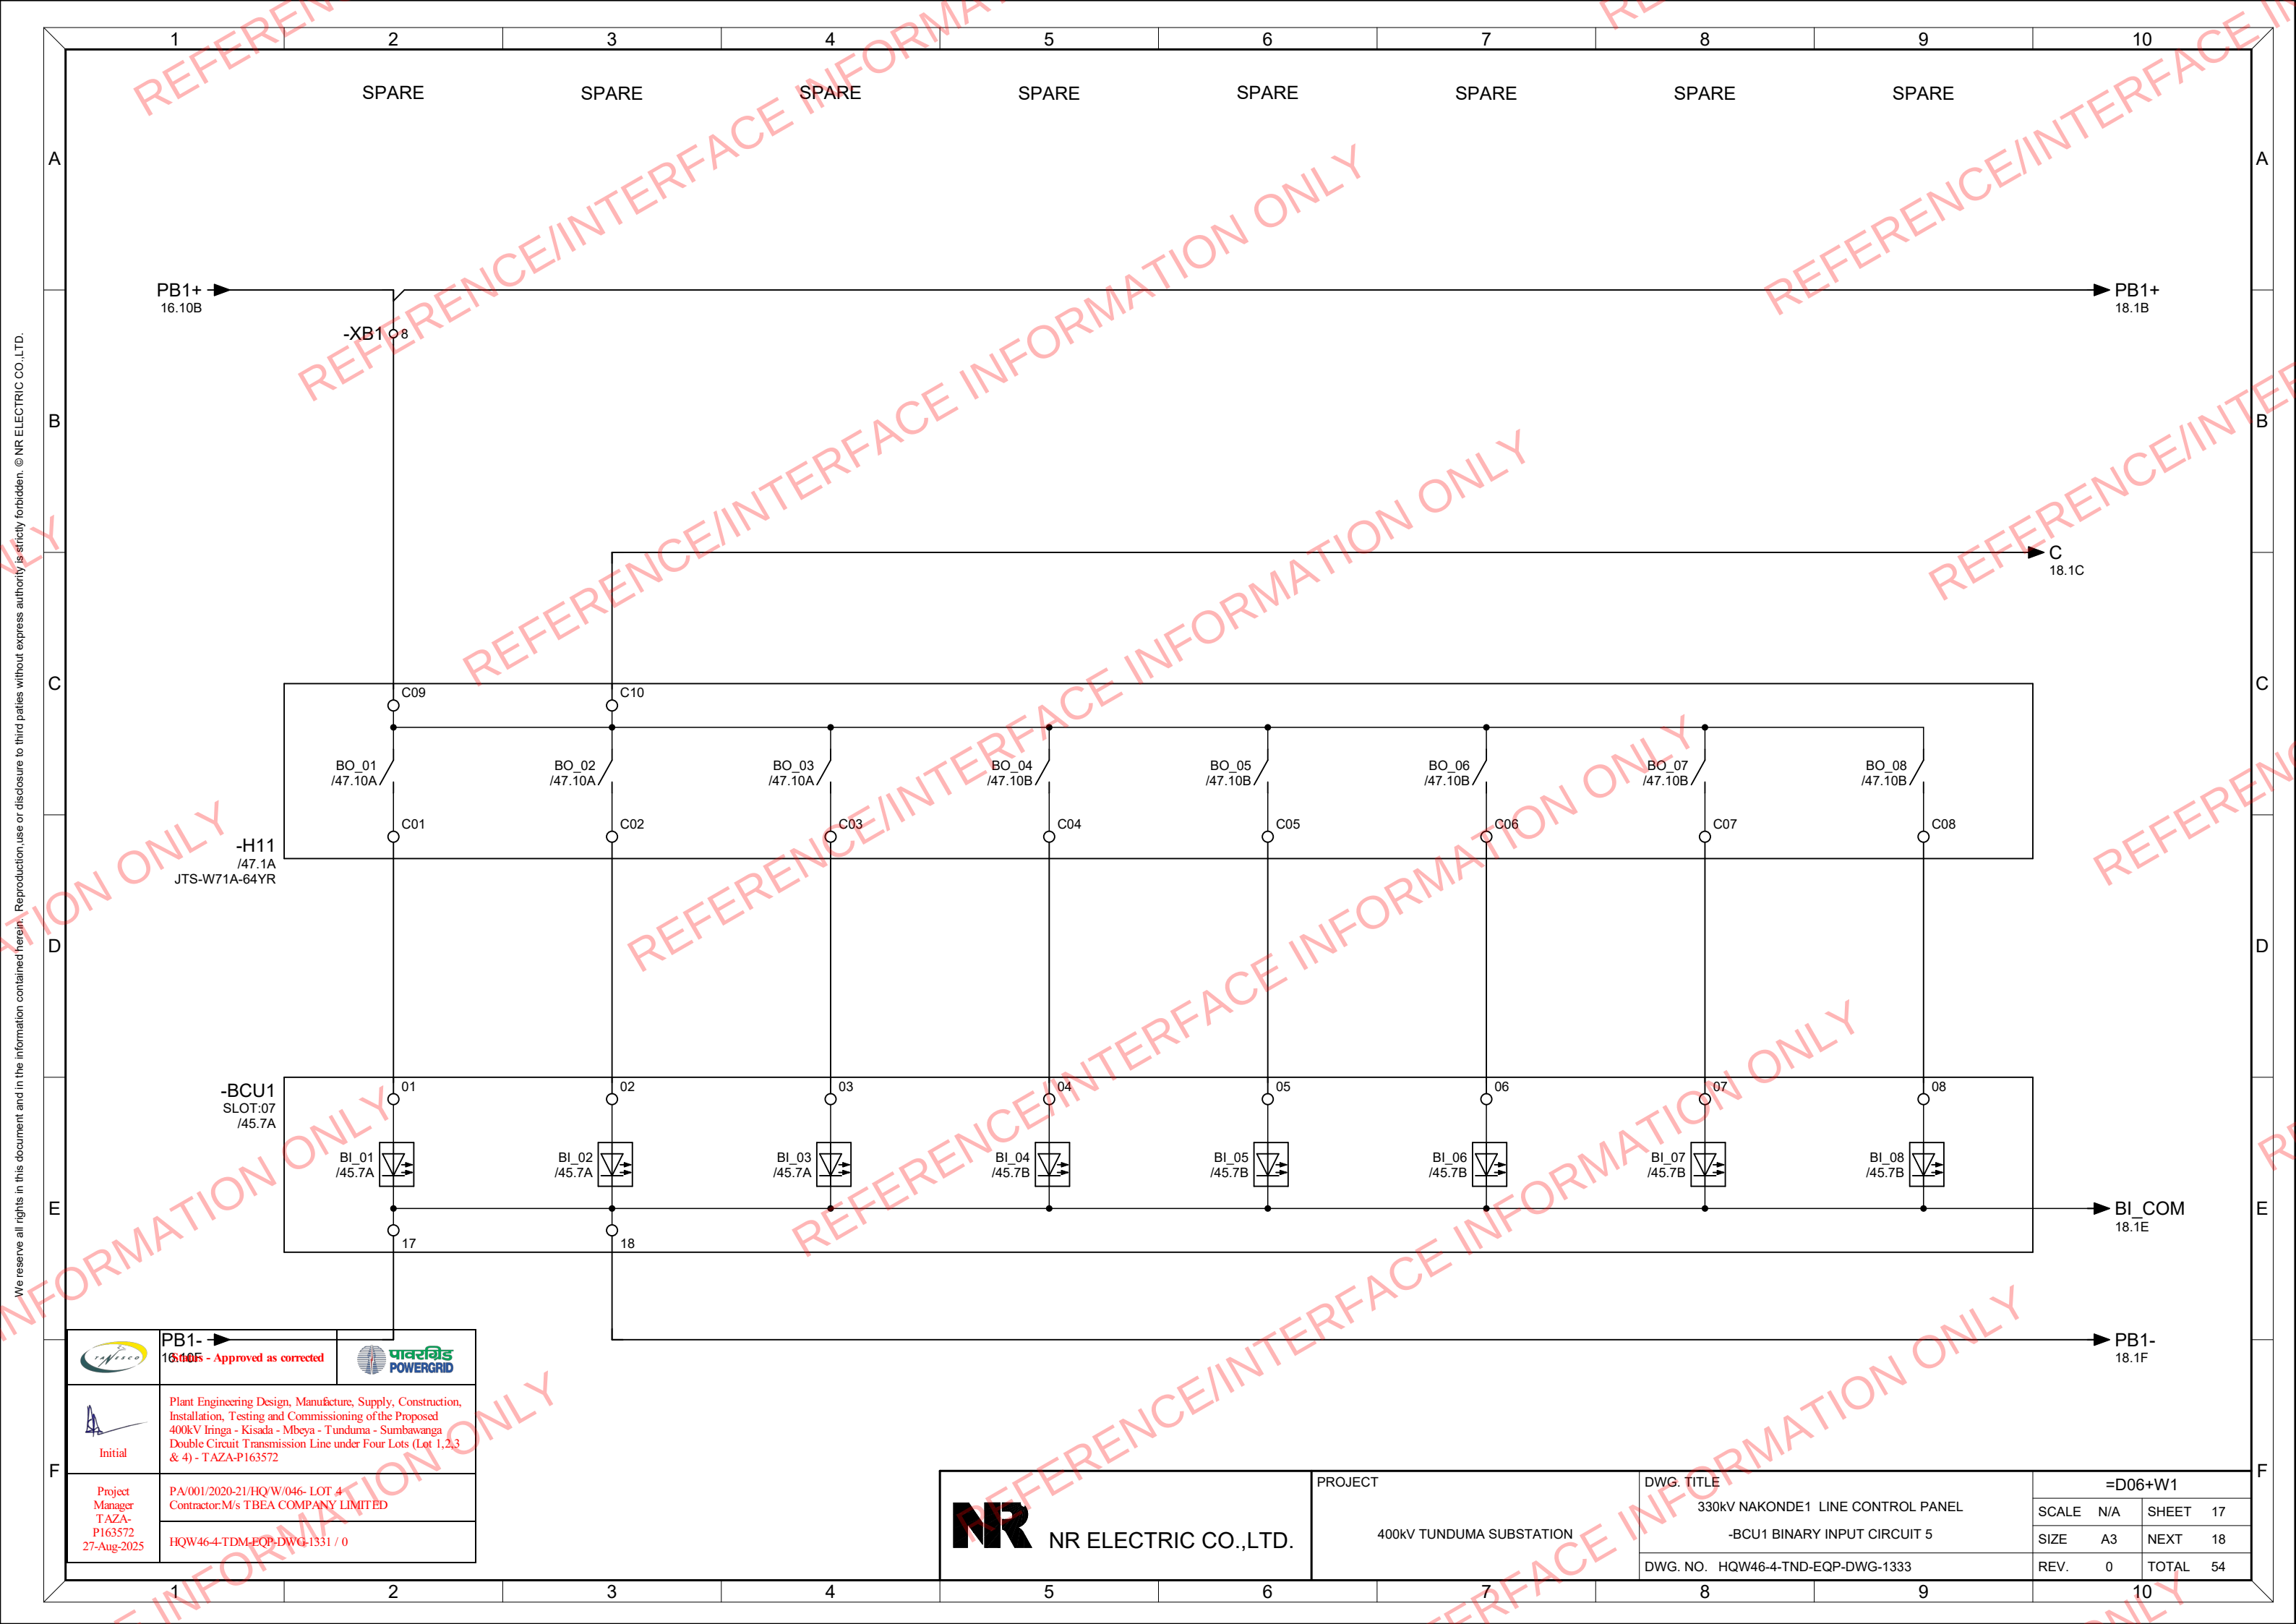



PB1-16.10B - Approved as corrected






Initial

Project Manager
T AZA-
P163572
27-Aug-2025

PA/001/2020-21/HQ/W/046- LOT 4
Contractor:M/s TBEA COMPANY LIMITED


HQW46-4-TDM-EQP-DWG-1331 / 0

 NR ELECTRIC CO.,LTD.	PROJECT 400KV TUNDUMA SUBSTATION	DWG. TITLE 330KV NAKONDE1 LINE CONTROL PANEL -BCU1 BINARY INPUT CIRCUIT 5	=D06+W1			
			SCALE	N/A	SHEET	17
			SIZE	A3	NEXT	18
			DWG. NO.	HQW46-4-TND-EQP-DWG-1333	REV.	0

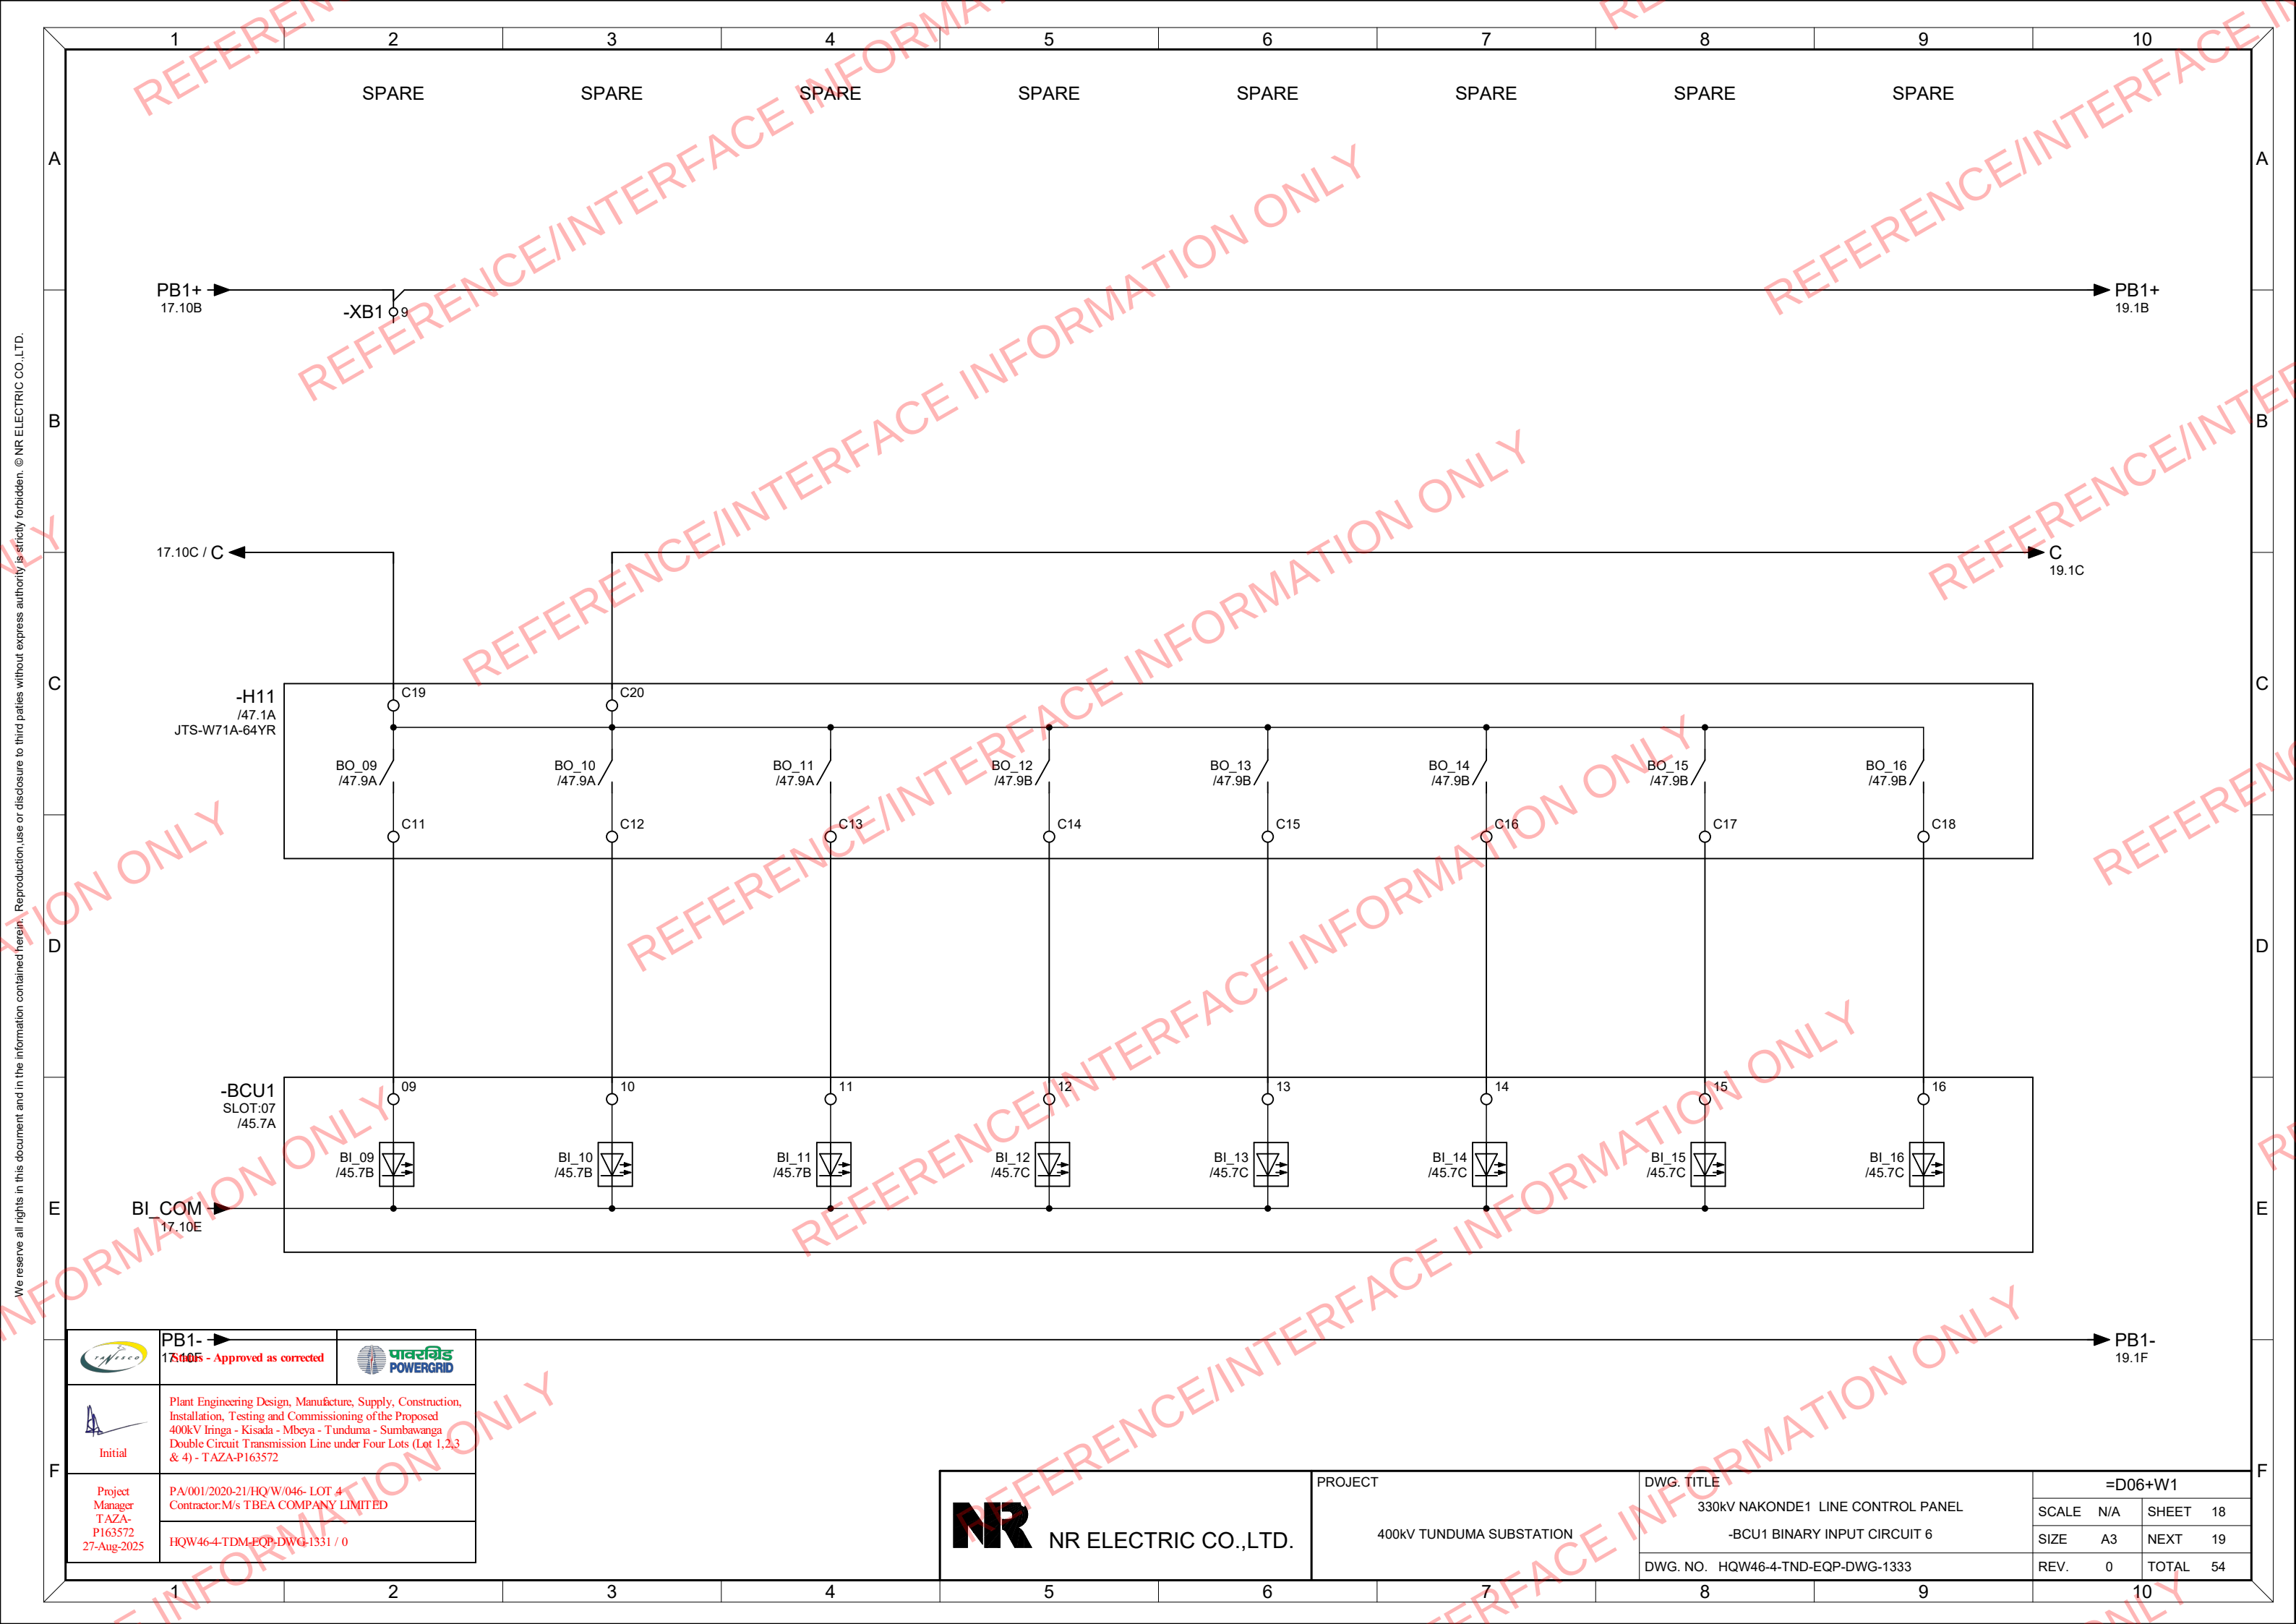


	PB1- 17.10B - Approved as corrected	
 Initial	Plant Engineering Design, Manufacture, Supply, Construction, Installation, Testing and Commissioning of the Proposed 400kV Iringa - Kisada - Mbeya - Tunduma - Sumbawanga Double Circuit Transmission Line under Four Lots (Lot 1,2,3 & 4) - TAZA-P163572	
Project Manager TAZA-P163572 27-Aug-2025	PA/001/2020-21/HQ/W/046- LOT 4 Contractor:M/s TBEA COMPANY LIMITED	
	HQW46-4-TDM-EQP-DWG-1331 / 0	

 NR ELECTRIC CO.,LTD.	PROJECT 400KV TUNDUMA SUBSTATION	DWG. TITLE 330KV NAKONDE1 LINE CONTROL PANEL -BCU1 BINARY INPUT CIRCUIT 6	=D06+W1			
			SCALE	N/A	SHEET	18
			SIZE	A3	NEXT	19
		DWG. NO.	HQW46-4-TND-EQP-DWG-1333	REV.	0	TOTAL

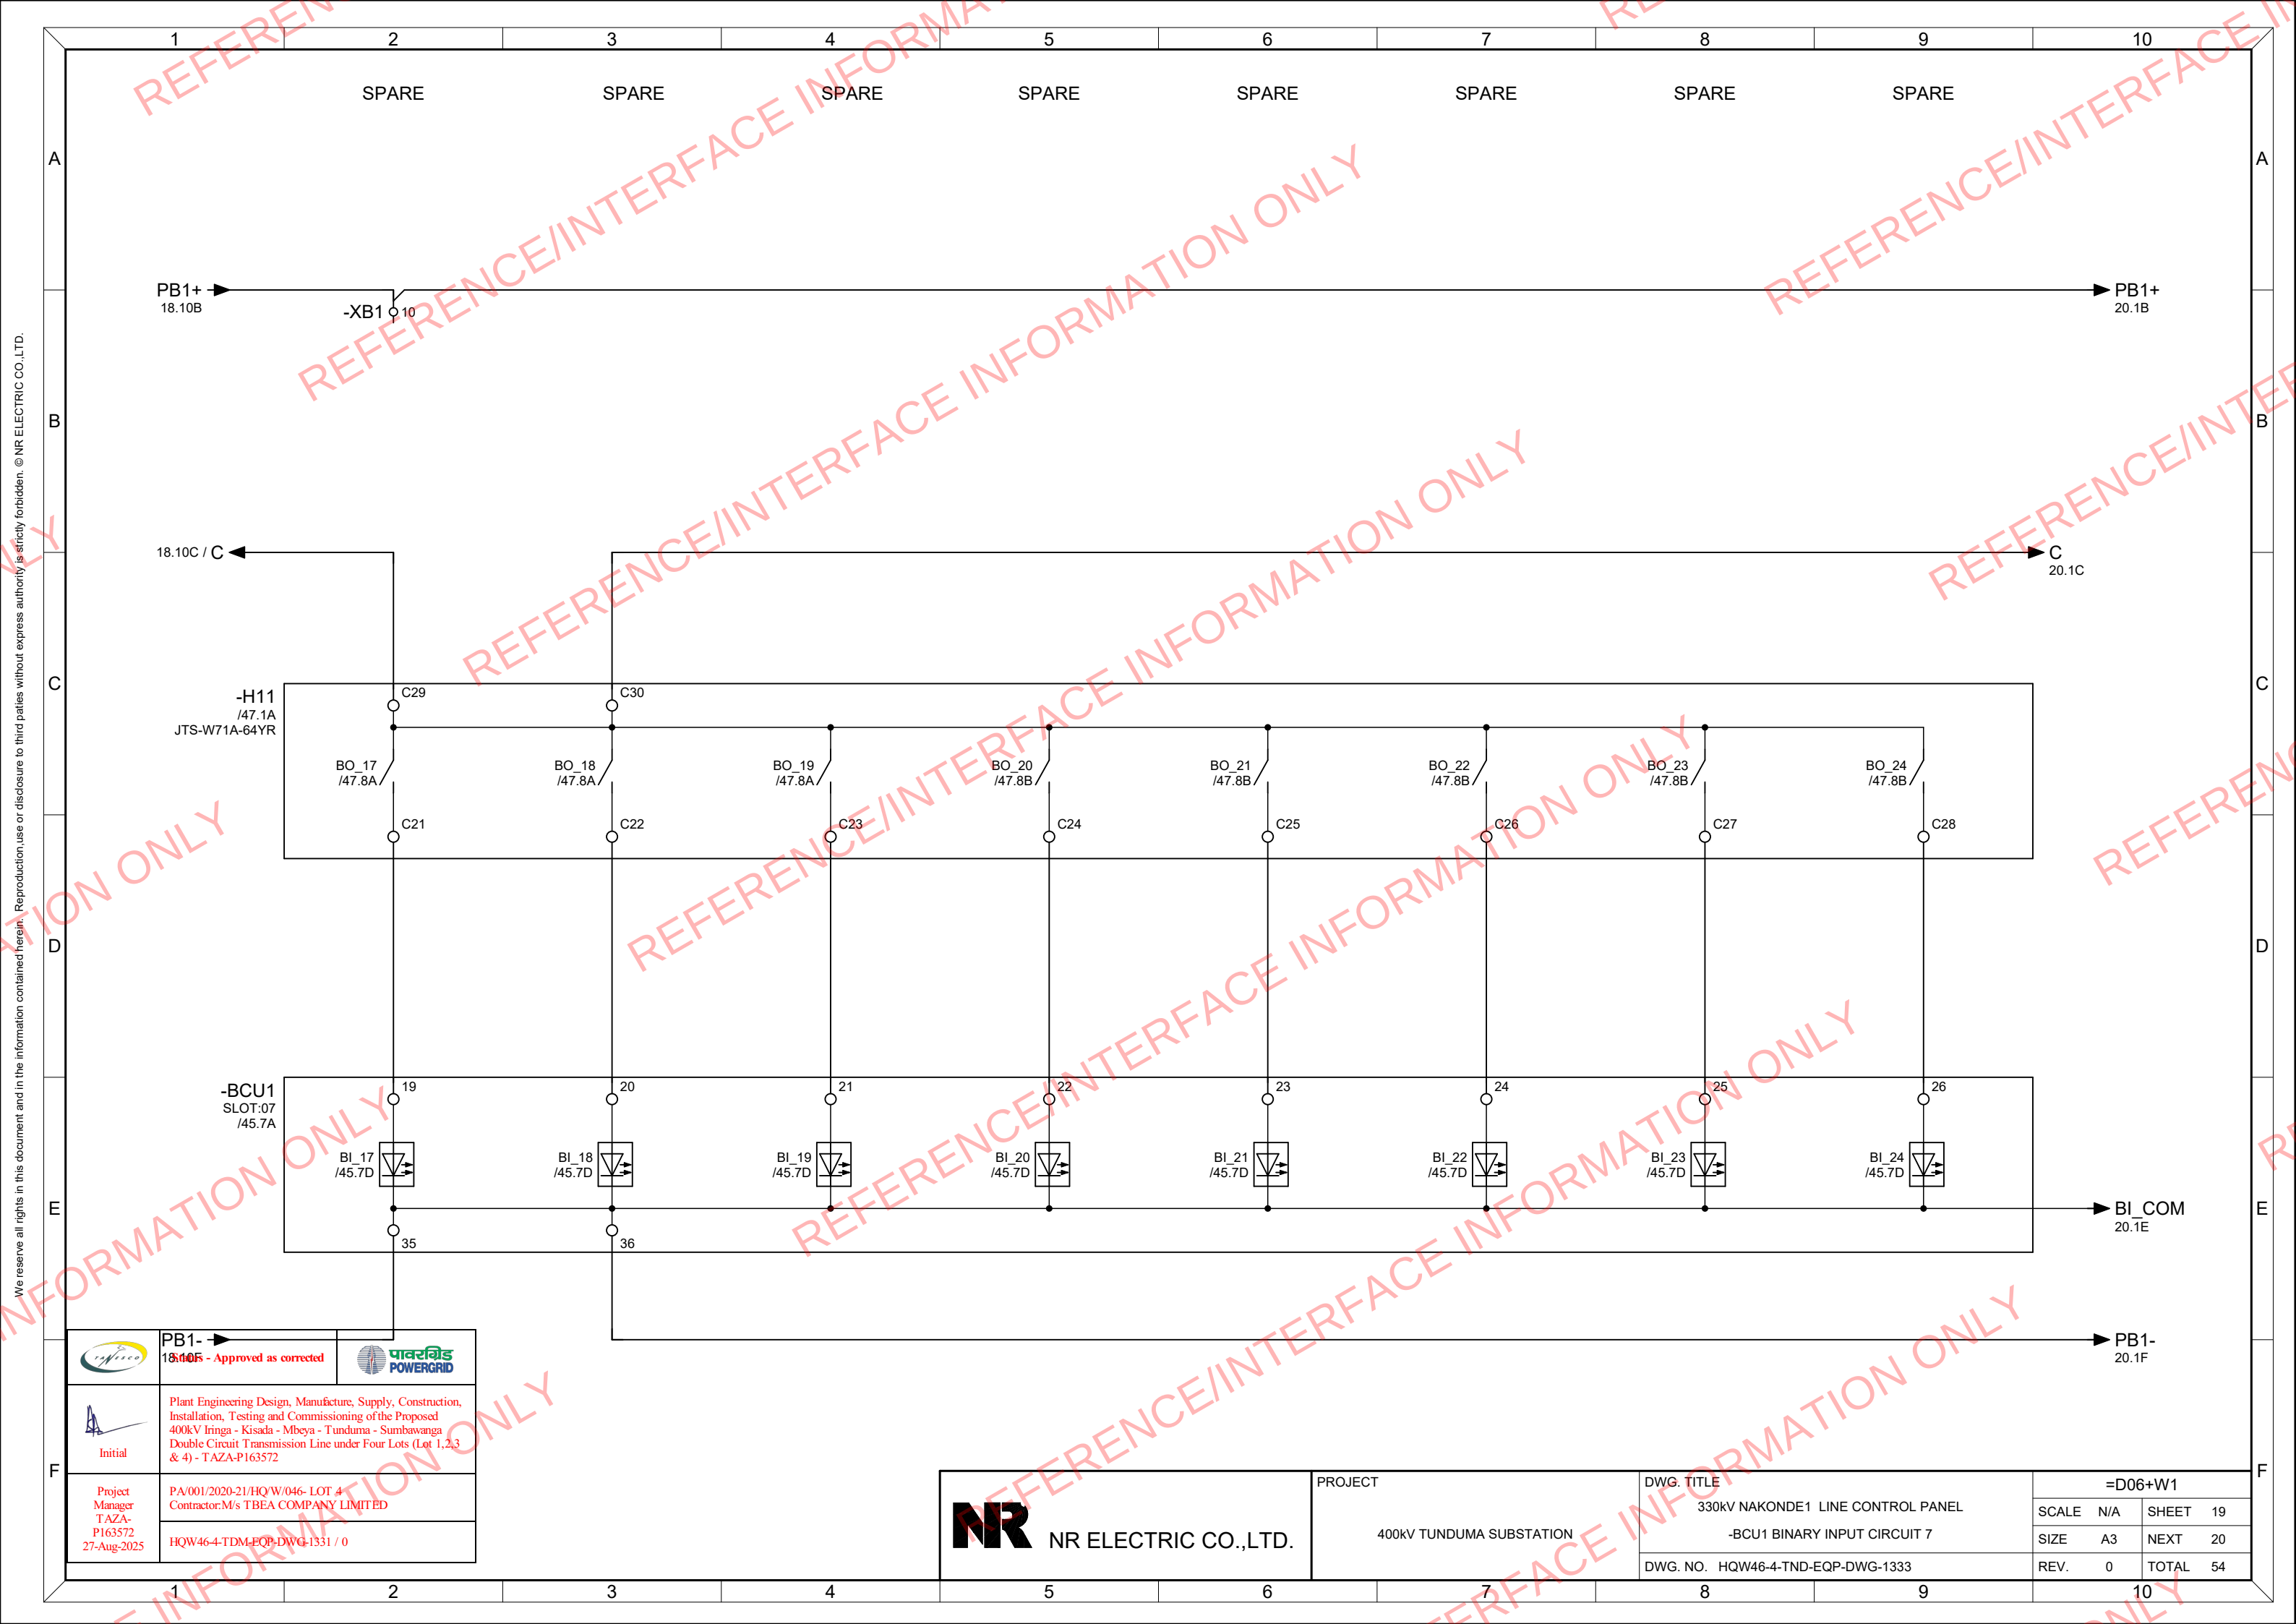


	PB1- 18.10B - Approved as corrected	
 Initial	Plant Engineering Design, Manufacture, Supply, Construction, Installation, Testing and Commissioning of the Proposed 400kV Iringa - Kisada - Mbeya - Tunduma - Sumbawanga Double Circuit Transmission Line under Four Lots (Lot 1,2,3 & 4) - TAZA-P163572	
Project Manager T AZA- P163572 27-Aug-2025	PA/001/2020-21/HQ/W/046- LOT 4 Contractor:M/s TBEA COMPANY LIMITED	
	HQW46-4-TDM-EQP-DWG-1331 / 0	

 NR ELECTRIC CO.,LTD.	PROJECT 400KV TUNDUMA SUBSTATION	DWG. TITLE 330KV NAKONDE1 LINE CONTROL PANEL -BCU1 BINARY INPUT CIRCUIT 7	=D06+W1			
			SCALE	N/A	SHEET	19
			SIZE	A3	NEXT	20
		DWG. NO. HQW46-4-TND-EQP-DWG-1333	REV.	0	TOTAL	54

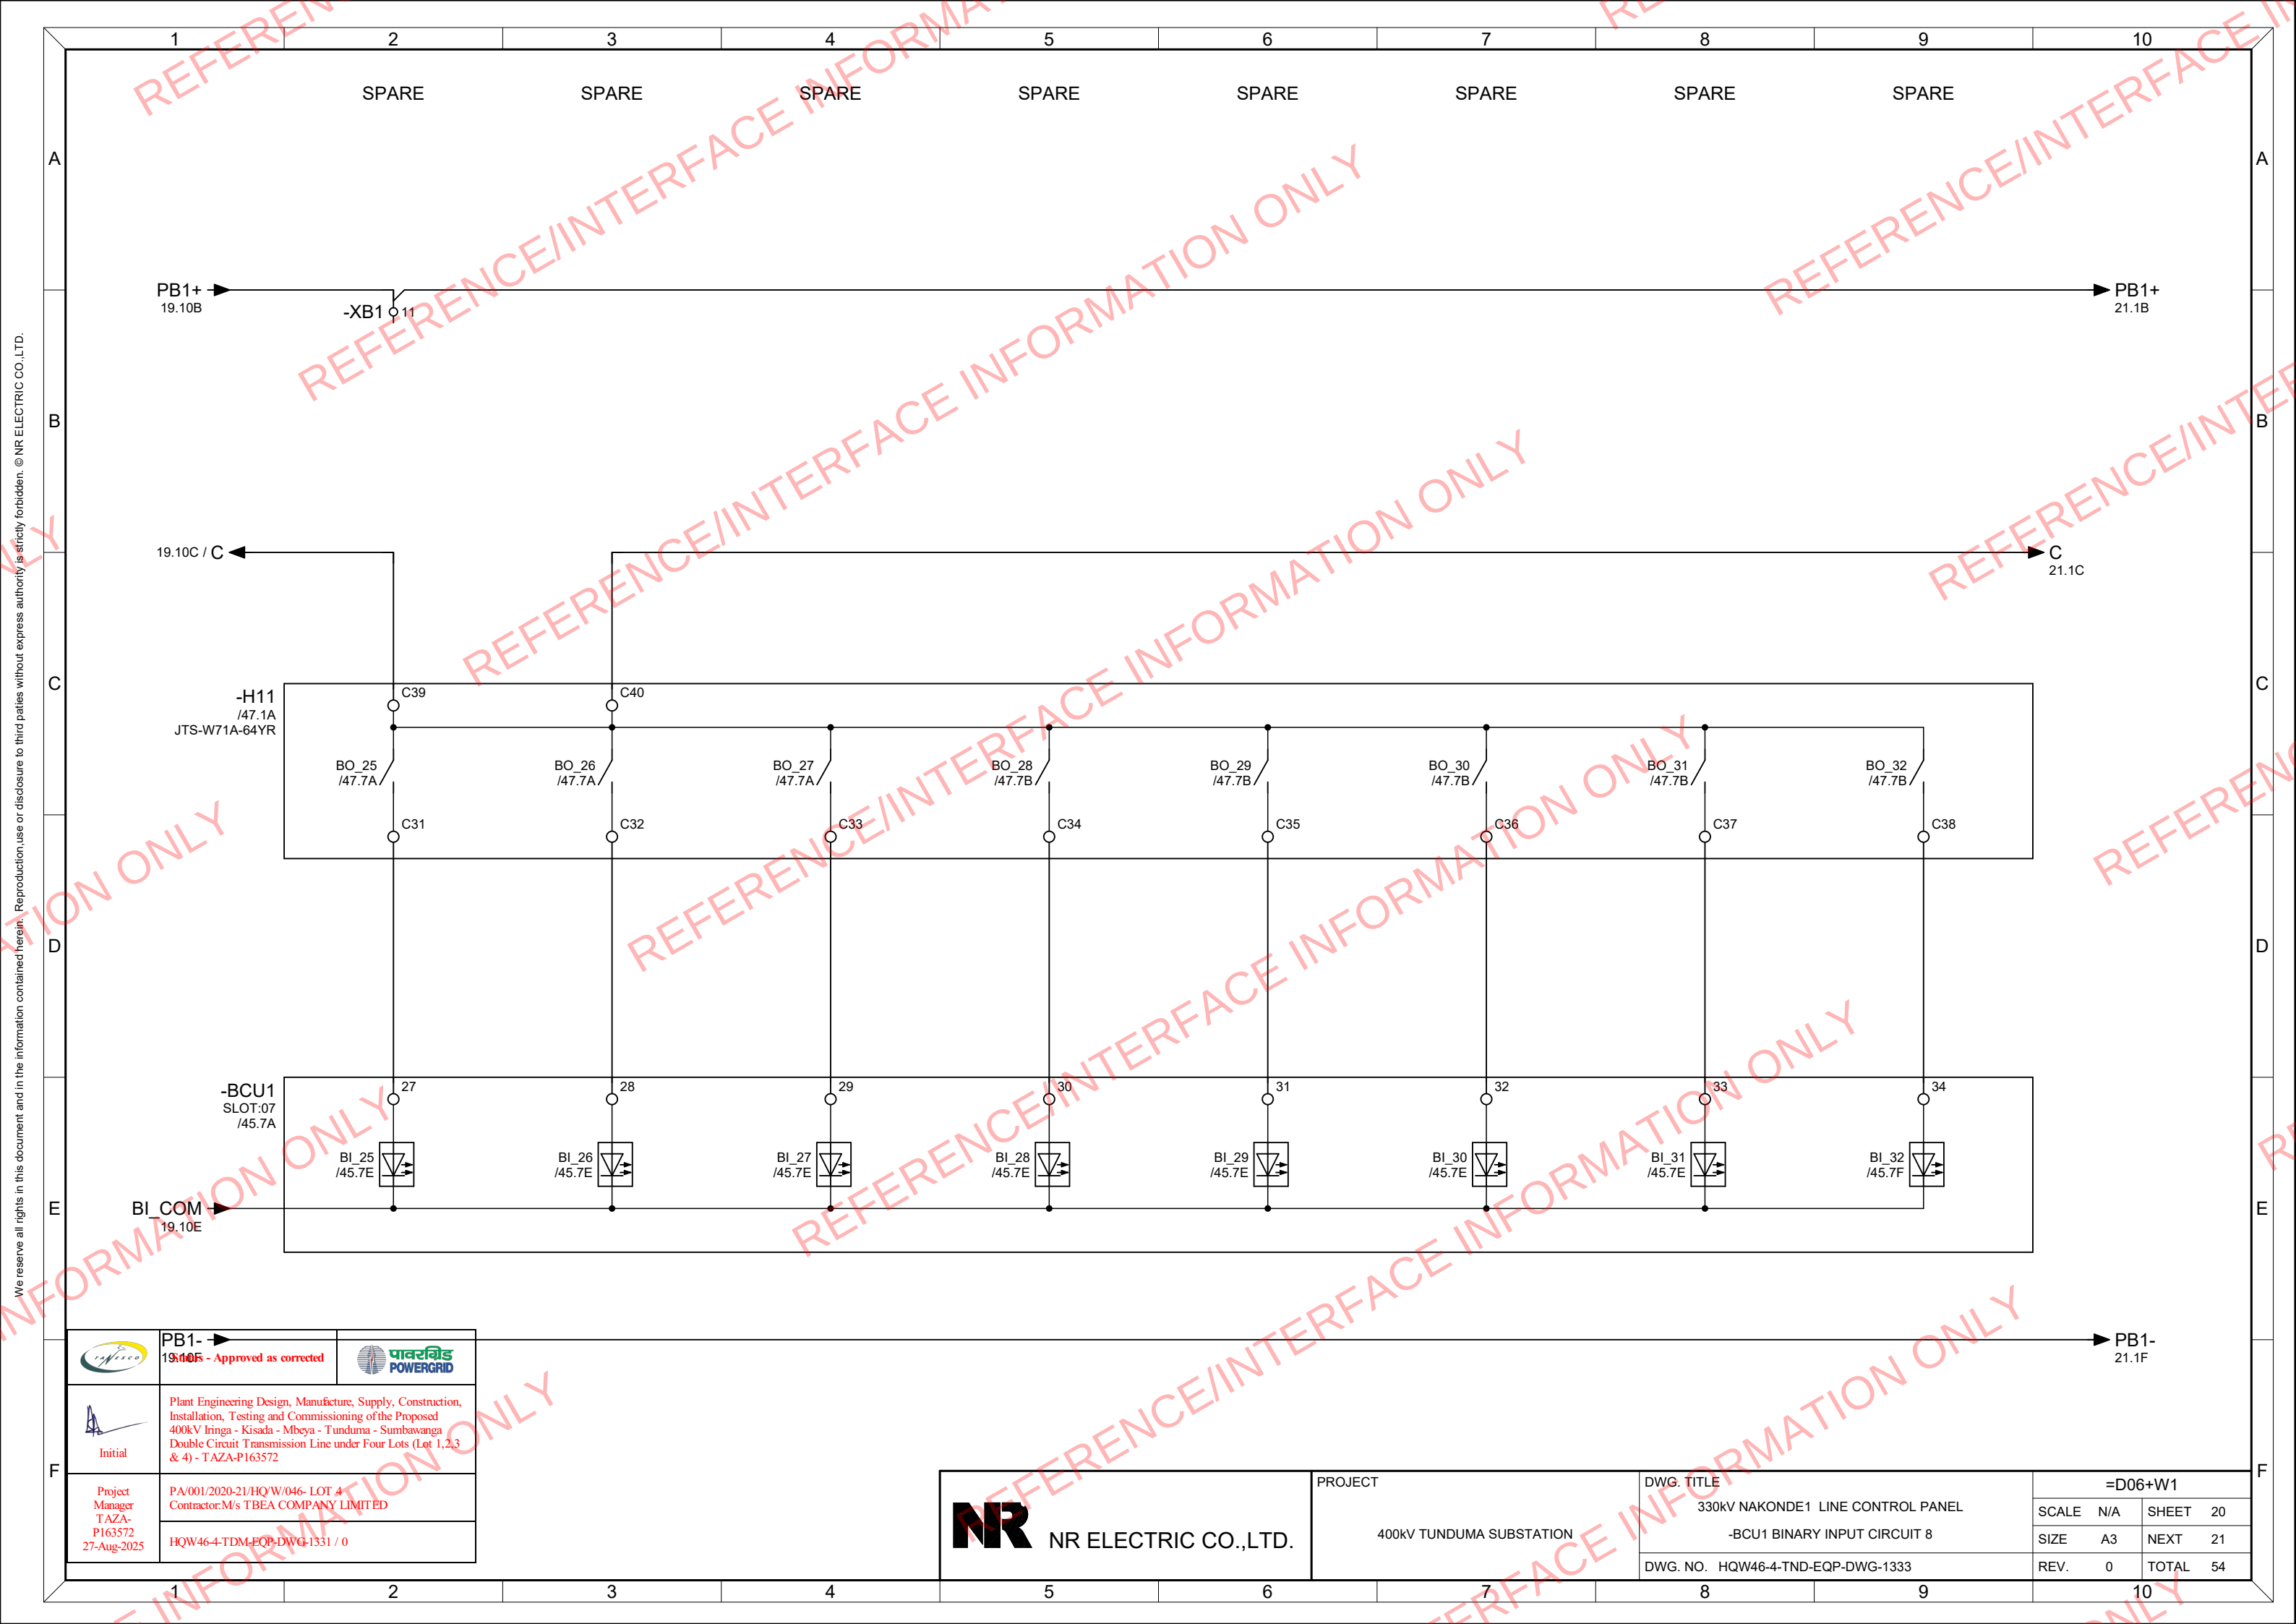


	PB1- 19.10B - Approved as corrected	
Initial	Plant Engineering Design, Manufacture, Supply, Construction, Installation, Testing and Commissioning of the Proposed 400kV Iringa - Kisada - Mbeya - Tunduma - Sumbawanga Double Circuit Transmission Line under Four Lots (Lot 1,2,3 & 4) - TAZA-P163572	
Project Manager TAZA-P163572 27-Aug-2025	PA/001/2020-21/HQ/W/046- LOT 4 Contractor:M/s TBEA COMPANY LIMITED	
	HQW46-4-TDM-EQP-DWG-1331 / 0	

 NR ELECTRIC CO.,LTD.	PROJECT 400KV TUNDUMA SUBSTATION	DWG. TITLE	=D06+W1			
		330KV NAKONDE1 LINE CONTROL PANEL	SCALE	N/A	SHEET	20
		-BCU1 BINARY INPUT CIRCUIT 8	SIZE	A3	NEXT	21
		DWG. NO. HQW46-4-TND-EQP-DWG-1333	REV.	0	TOTAL	54

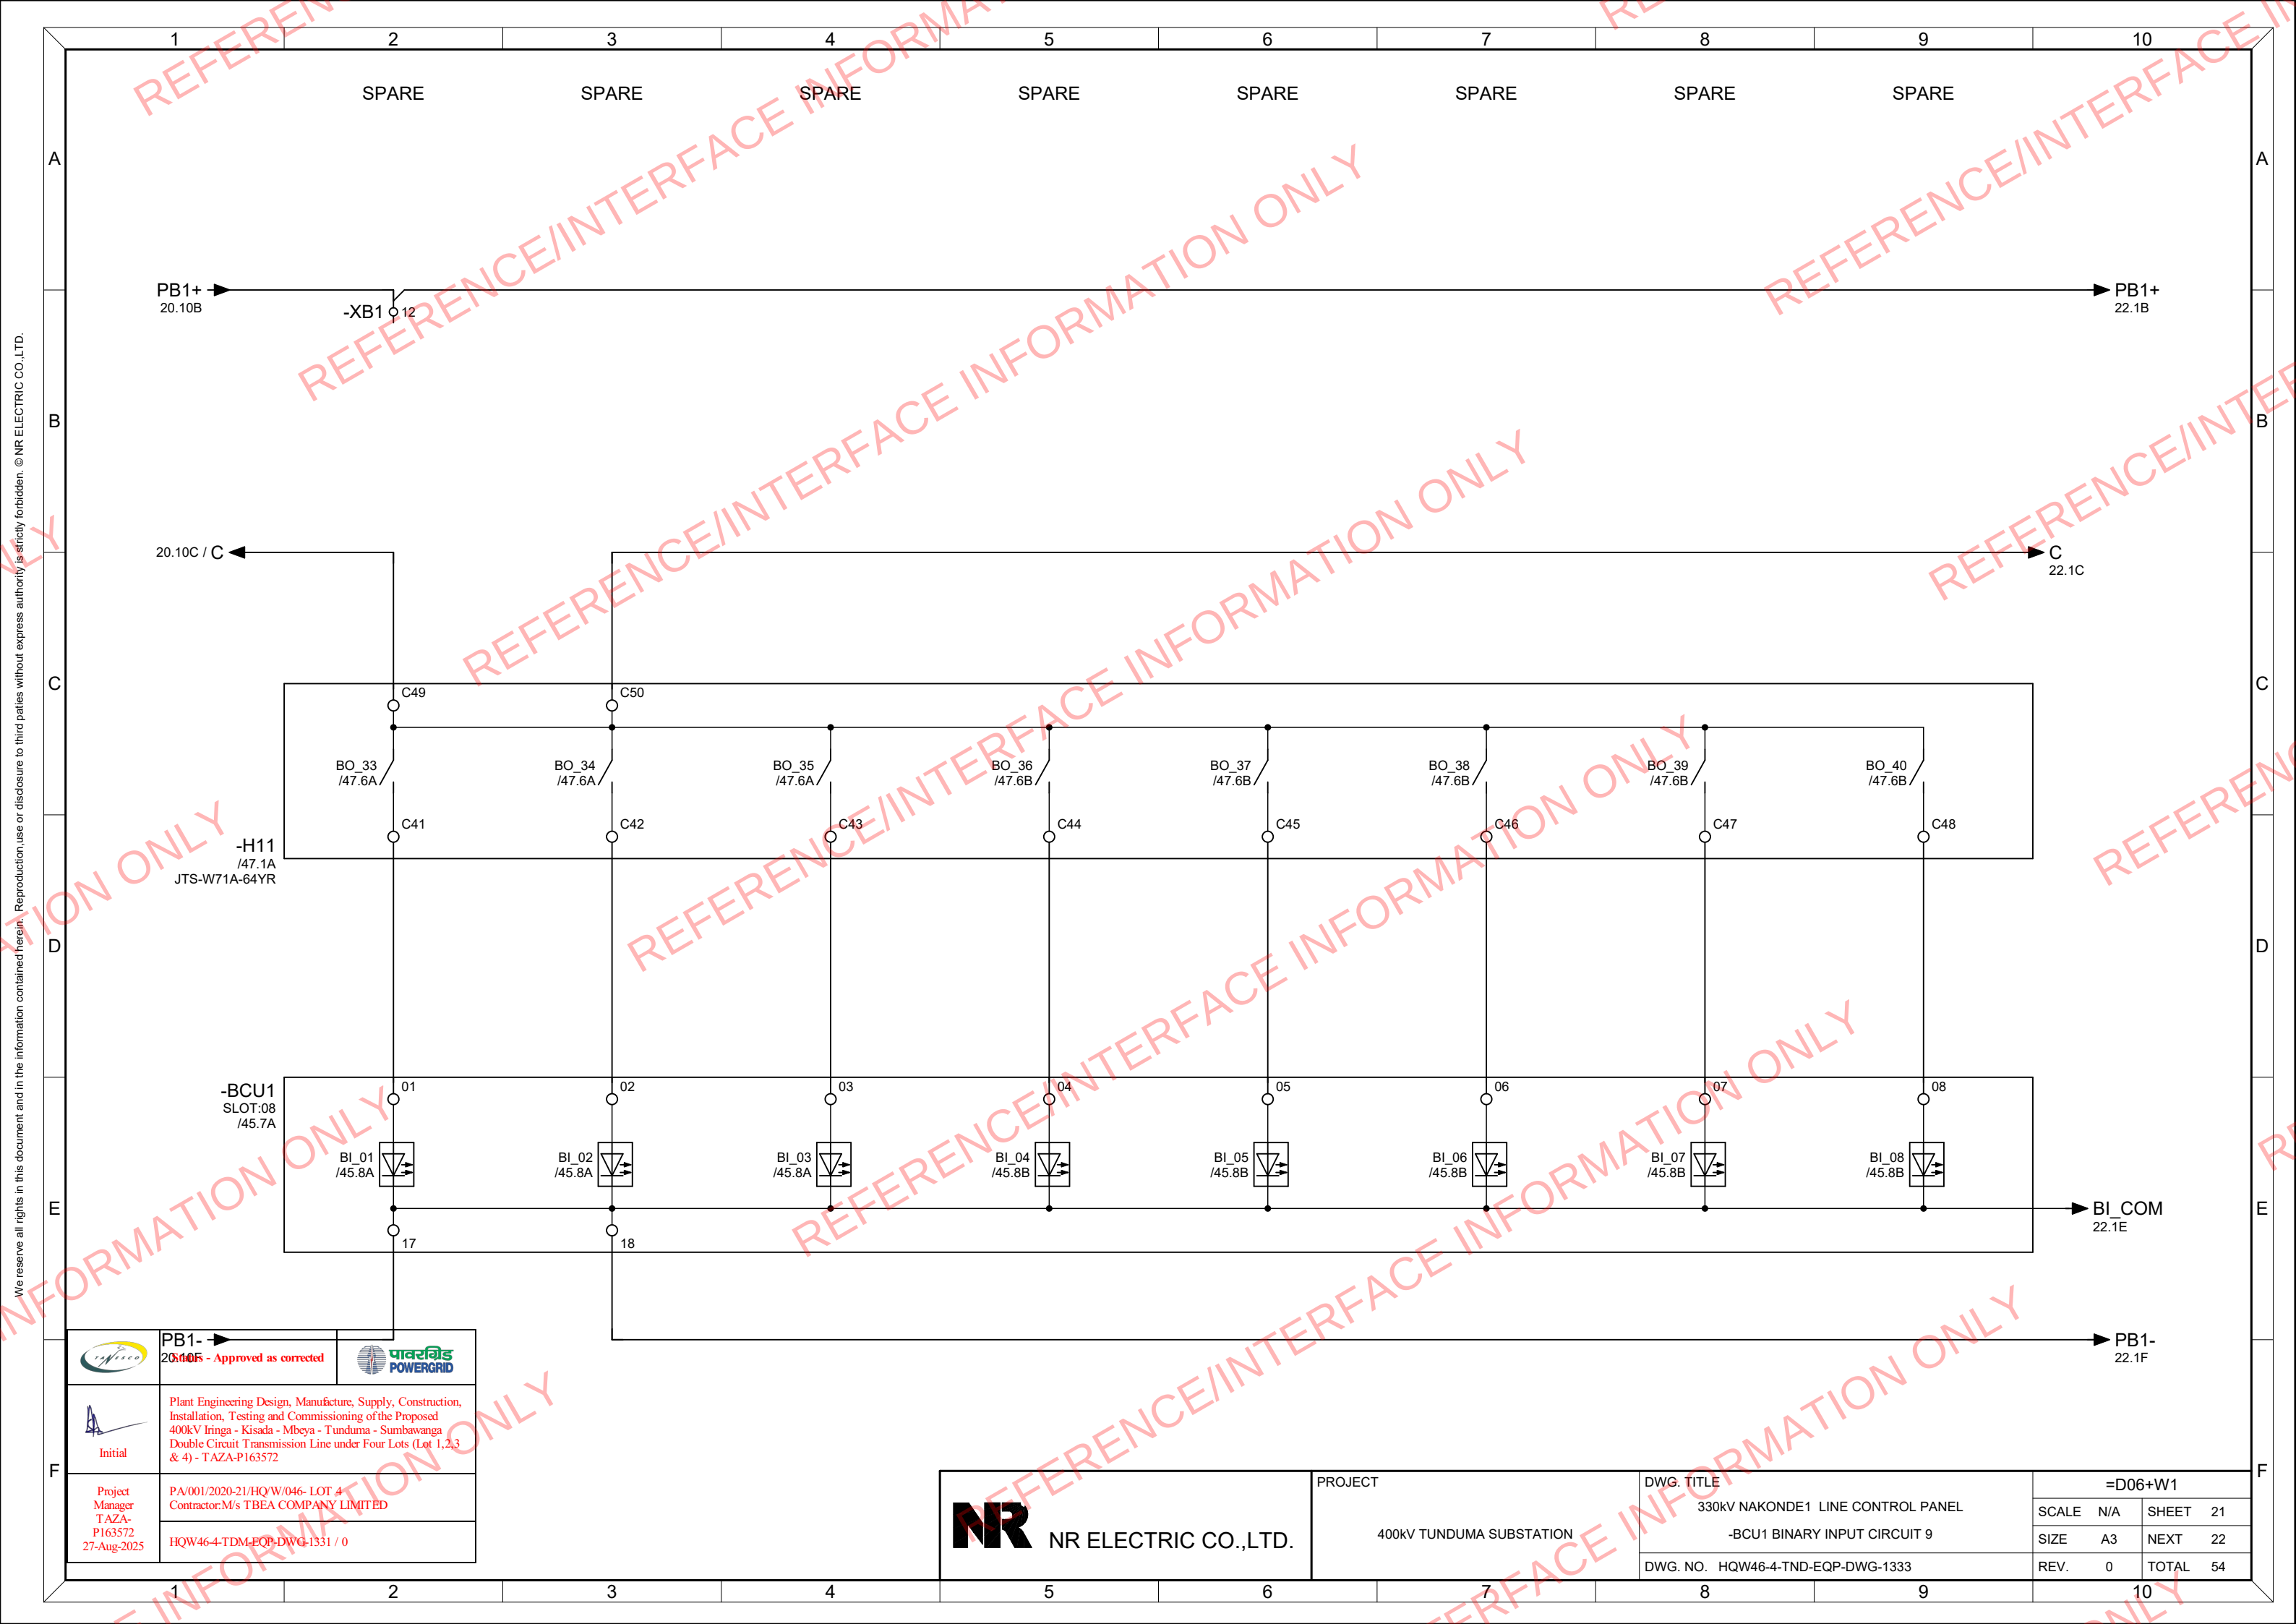


	PB1- 20.10F - Approved as corrected	
	Plant Engineering Design, Manufacture, Supply, Construction, Installation, Testing and Commissioning of the Proposed 400kV Iringa - Kisada - Mbeya - Tunduma - Sumbawanga Double Circuit Transmission Line under Four Lots (Lot 1,2,3 & 4) - TAZA-P163572	
Project Manager T AZA- P163572 27-Aug-2025	PA/001/2020-21/HQ/W/046- LOT 4 Contractor:M/s TBEA COMPANY LIMITED	
	HQW46-4-TDM-EQP-DWG-1331 / 0	

 NR ELECTRIC CO.,LTD.	PROJECT 400KV TUNDUMA SUBSTATION	DWG. TITLE	=D06+W1			
		330KV NAKONDE1 LINE CONTROL PANEL	SCALE	N/A	SHEET	21
		-BCU1 BINARY INPUT CIRCUIT 9	SIZE	A3	NEXT	22
		DWG. NO. HQW46-4-TND-EQP-DWG-1333	REV.	0	TOTAL	54

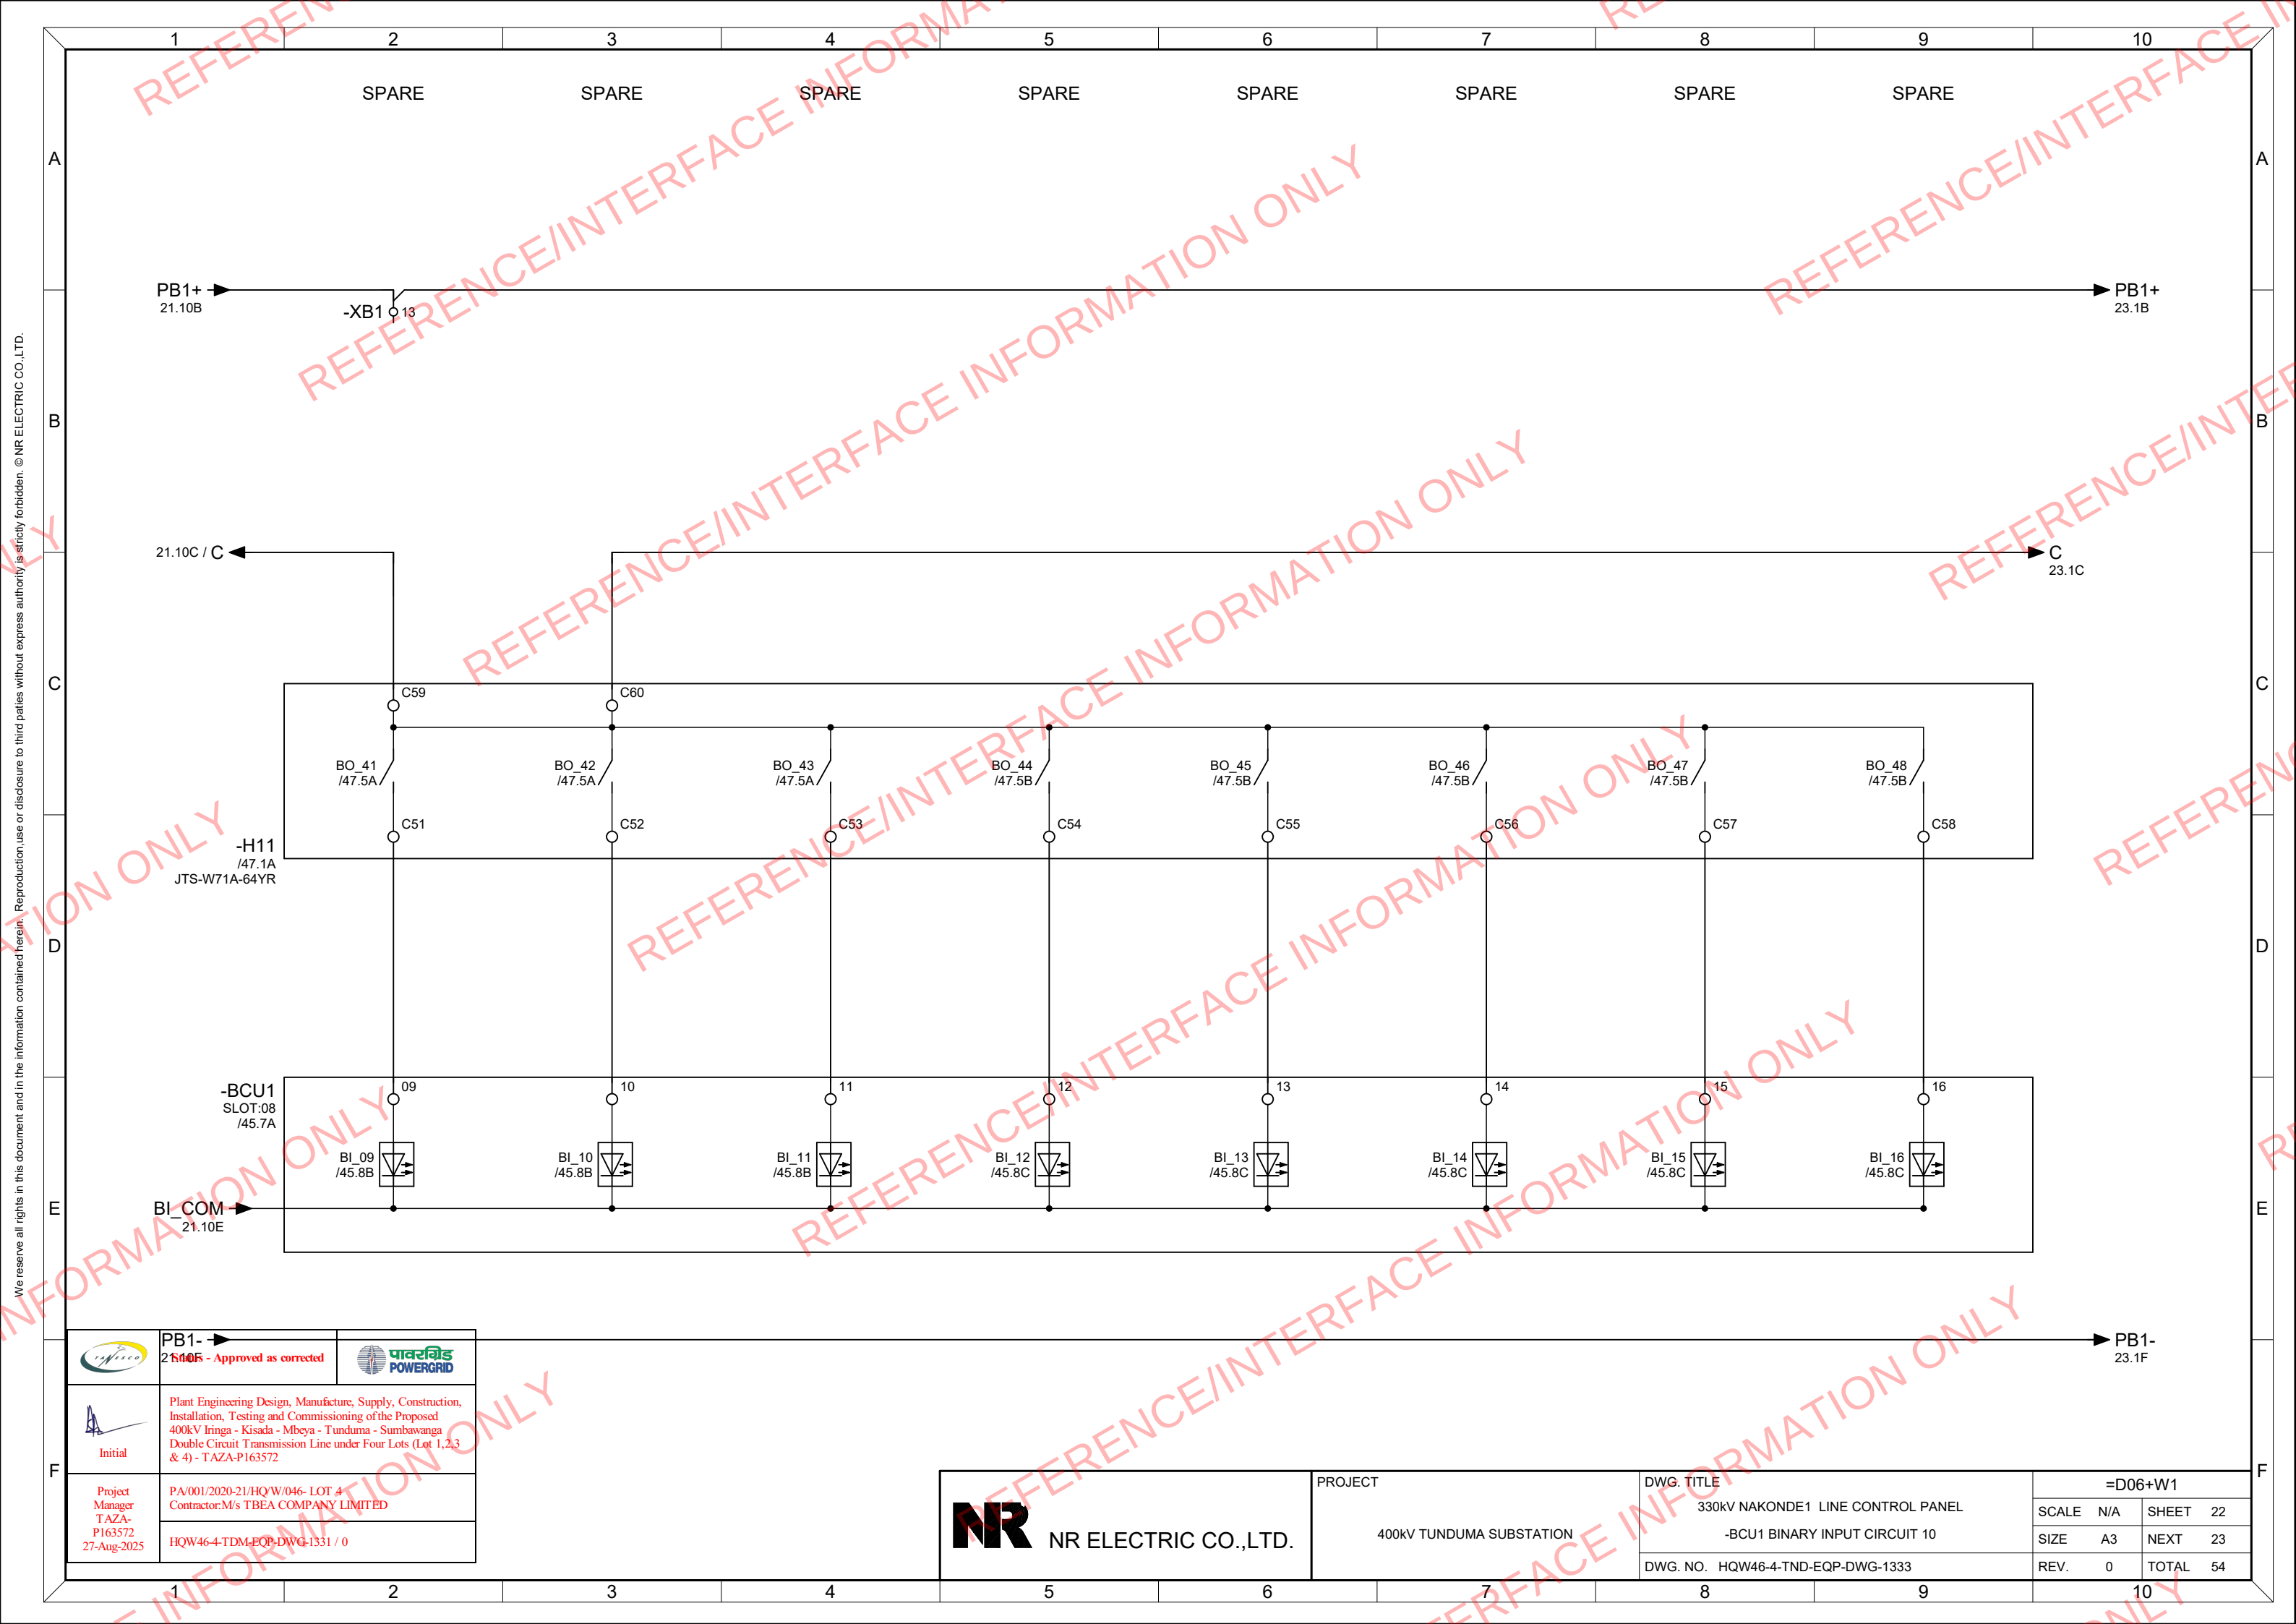


	PB1- 21.10B - Approved as corrected	
	Plant Engineering Design, Manufacture, Supply, Construction, Installation, Testing and Commissioning of the Proposed 400kV Iringa - Kisada - Mbeya - Tunduma - Sumbawanga Double Circuit Transmission Line under Four Lots (Lot 1,2,3 & 4) - TAZA-P163572	
Project Manager TAZA-P163572 27-Aug-2025	PA/001/2020-21/HQ/W/046- LOT 4 Contractor:M/s TBEA COMPANY LIMITED	
	HQW46-4-TDM-EQP-DWG-1331 / 0	

 NR ELECTRIC CO.,LTD.	PROJECT 400KV TUNDUMA SUBSTATION	DWG. TITLE	=D06+W1			
		330KV NAKONDE1 LINE CONTROL PANEL	SCALE	N/A	SHEET	22
		-BCU1 BINARY INPUT CIRCUIT 10	SIZE	A3	NEXT	23
		DWG. NO. HQW46-4-TND-EQP-DWG-1333	REV.	0	TOTAL	54

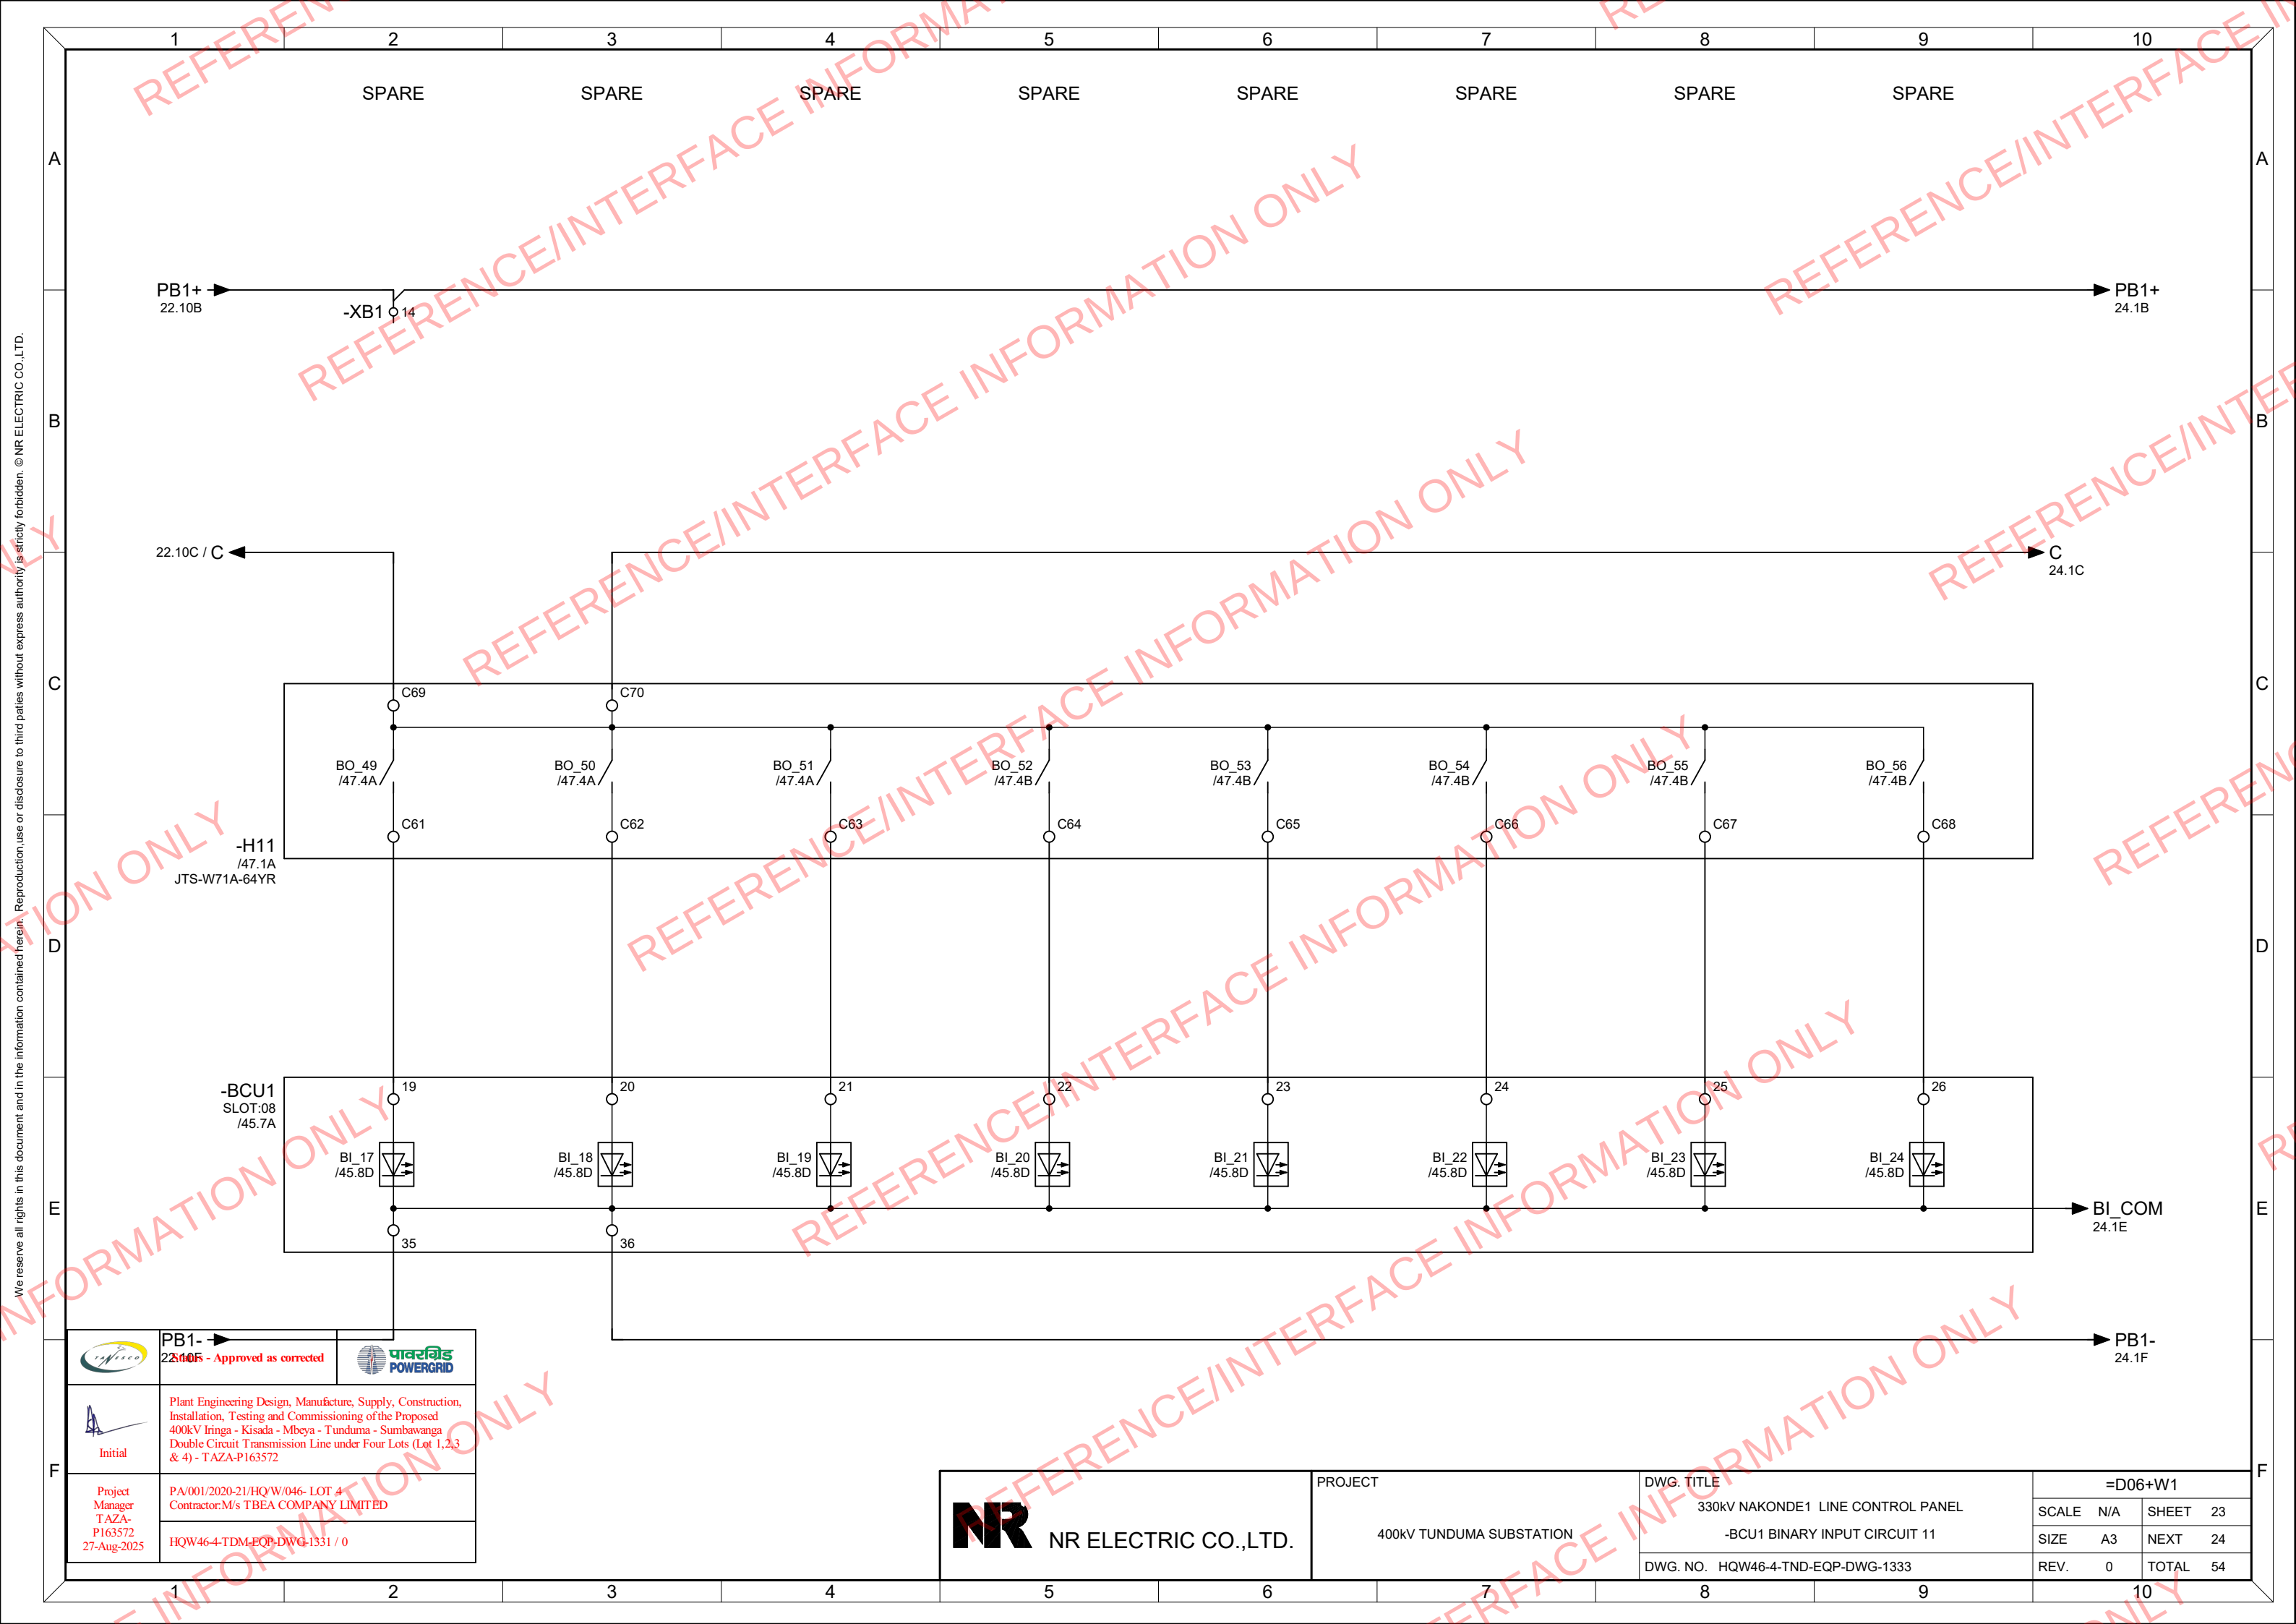


	PB1- 22.10B - Approved as corrected	
	Plant Engineering Design, Manufacture, Supply, Construction, Installation, Testing and Commissioning of the Proposed 400kV Iringa - Kisada - Mbeya - Tunduma - Sumbawanga Double Circuit Transmission Line under Four Lots (Lot 1,2,3 & 4) - TAZA-P163572	
Project Manager T AZA- P163572 27-Aug-2025	PA/001/2020-21/HQ/W/046- LOT 4 Contractor:M/s TBEA COMPANY LIMITED	
	HQW46-4-TDM-EQP-DWG-1331 / 0	

 NR ELECTRIC CO.,LTD.	PROJECT 400KV TUNDUMA SUBSTATION	DWG. TITLE	=D06+W1			
		330KV NAKONDE1 LINE CONTROL PANEL	SCALE	N/A	SHEET	23
		-BCU1 BINARY INPUT CIRCUIT 11	SIZE	A3	NEXT	24
		DWG. NO. HQW46-4-TND-EQP-DWG-1333	REV.	0	TOTAL	54

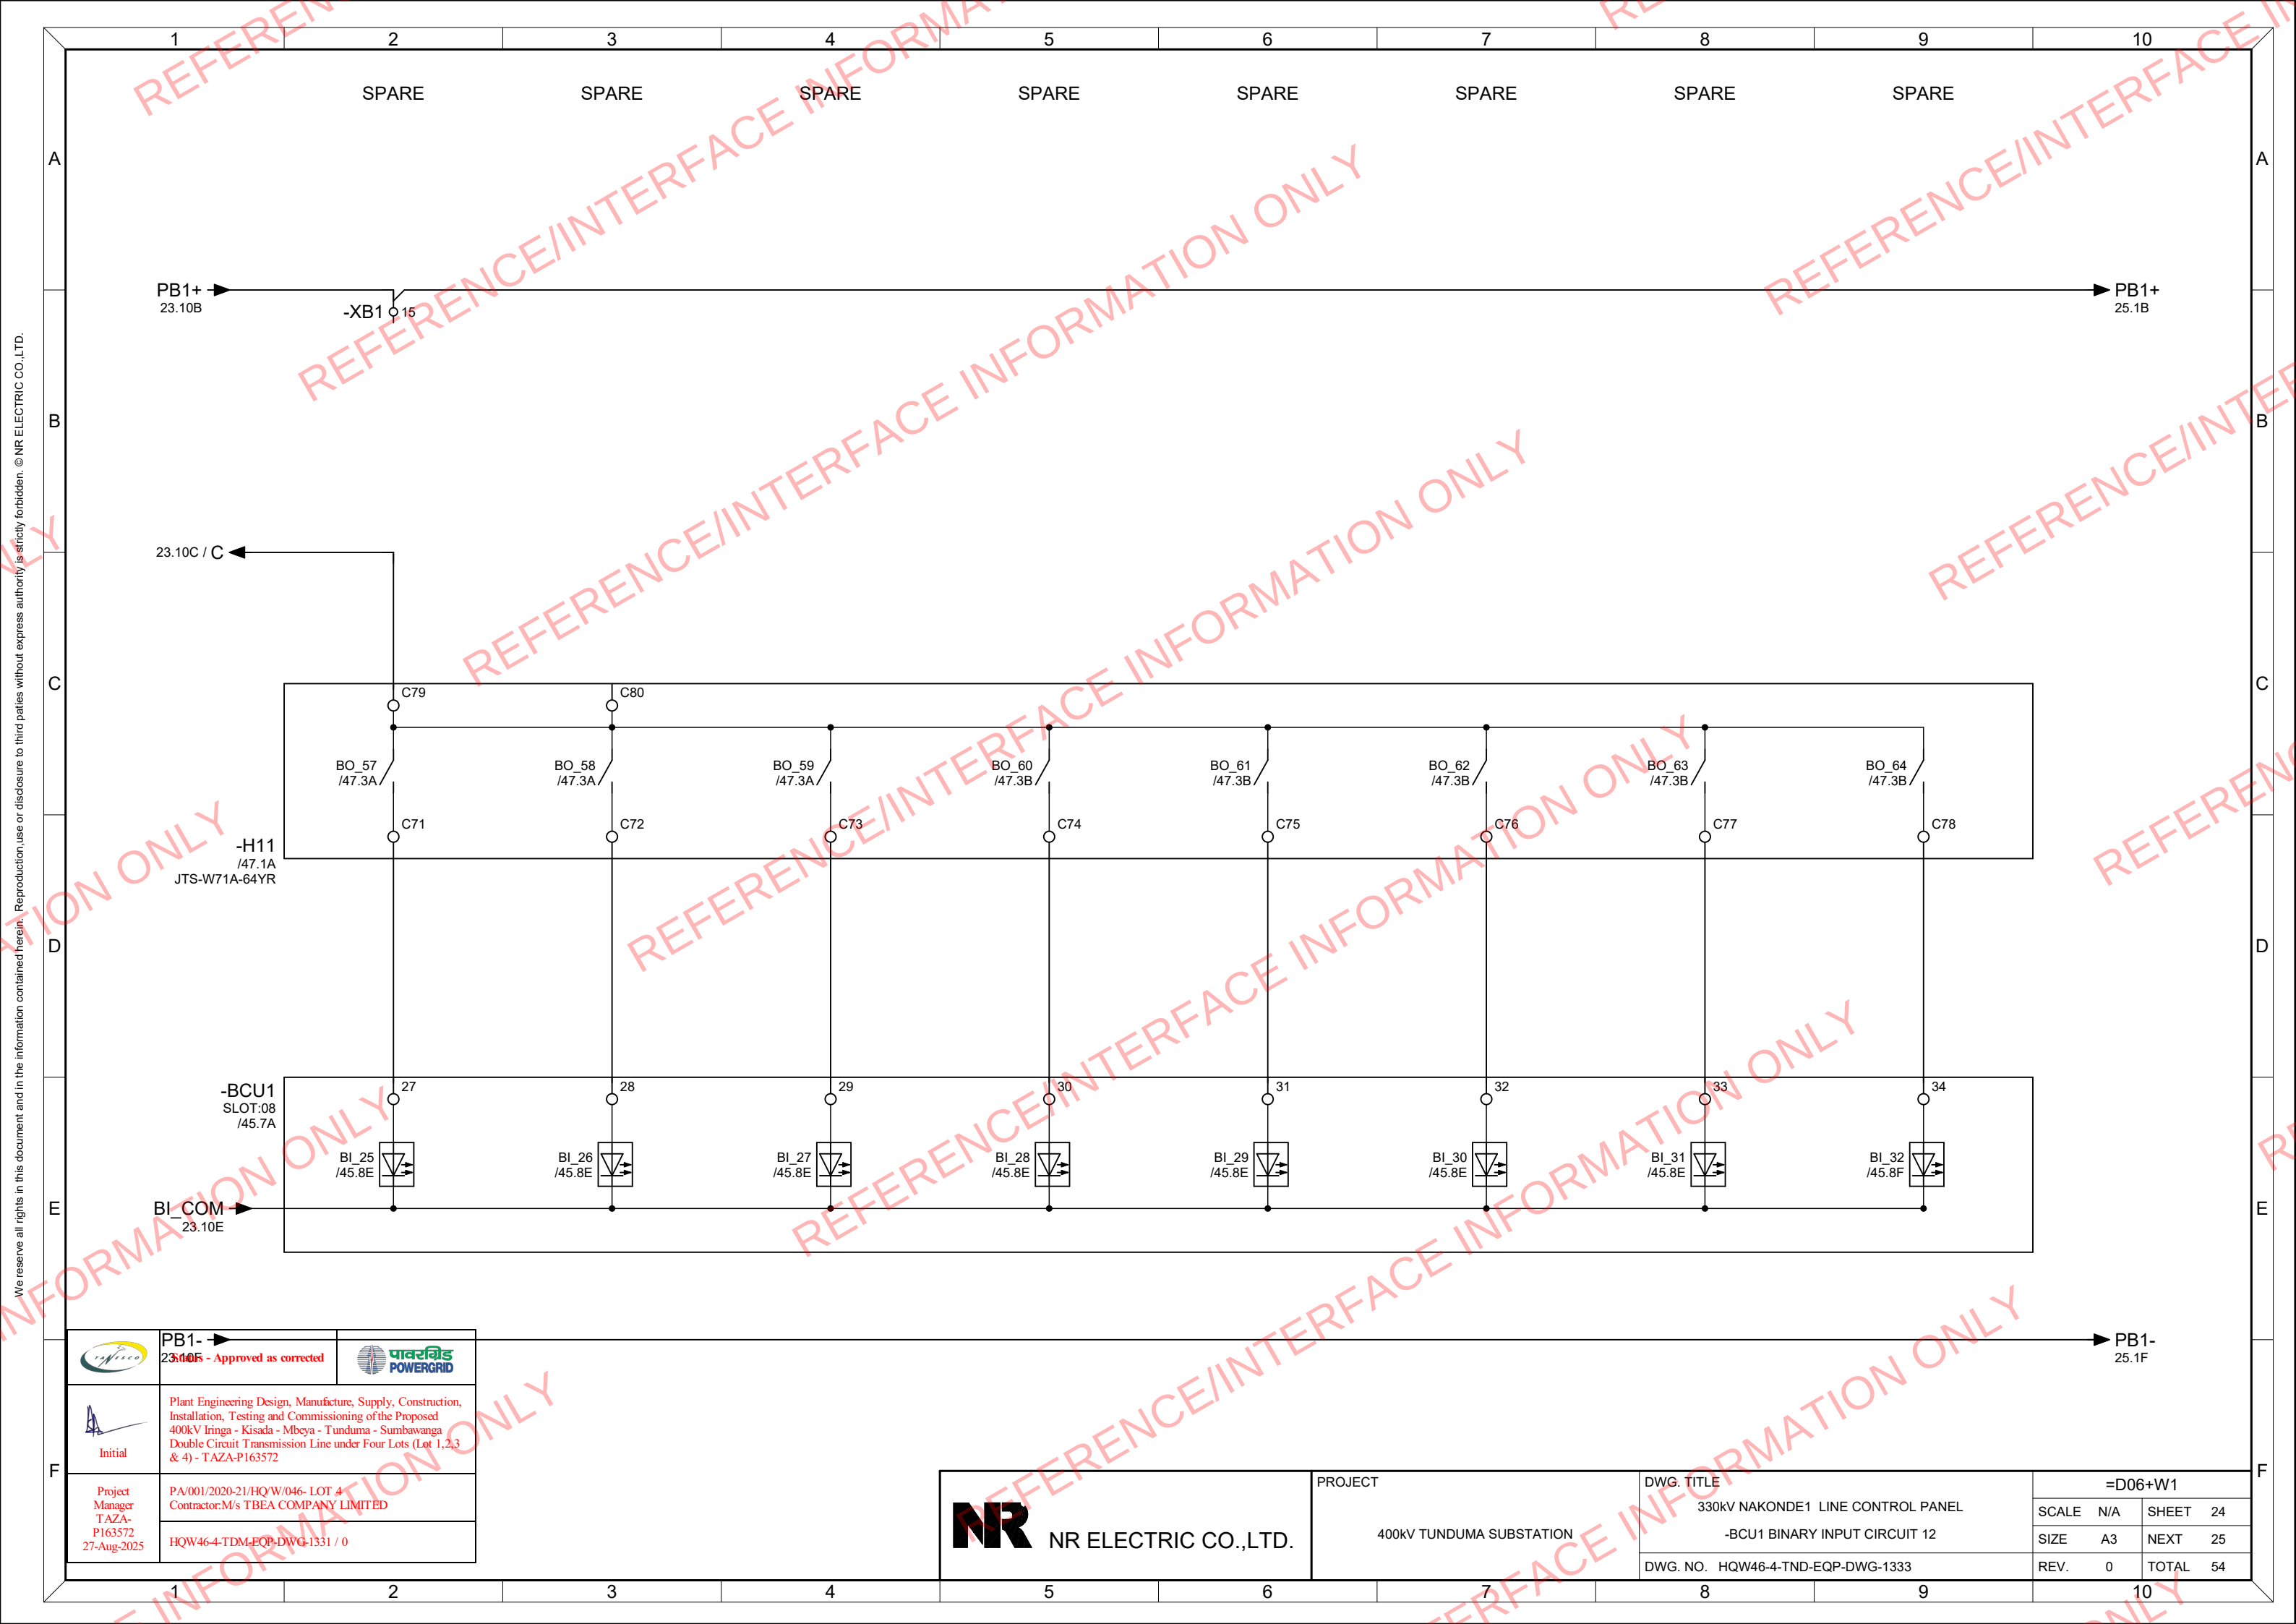


	PB1- 23.10F - Approved as corrected	
 Initial	Plant Engineering Design, Manufacture, Supply, Construction, Installation, Testing and Commissioning of the Proposed 400kV Iringa - Kisada - Mbeya - Tunduma - Sumbawanga Double Circuit Transmission Line under Four Lots (Lot 1,2,3 & 4) - TAZA-P163572	
Project Manager TAZA-P163572 27-Aug-2025	PA/001/2020-21/HQ/W/046- LOT 4 Contractor:M/s TBEA COMPANY LIMITED	
	HQW46-4-TDM-EQP-DWG-1331 / 0	

 NR ELECTRIC CO.,LTD.	PROJECT 400KV TUNDUMA SUBSTATION	DWG. TITLE 330kV NAKONDE1 LINE CONTROL PANEL -BCU1 BINARY INPUT CIRCUIT 12 DWG. NO. HQW46-4-TND-EQP-DWG-1333	=D06+W1			
			SCALE	N/A	SHEET	24
			SIZE	A3	NEXT	25
			REV.	0	TOTAL	54

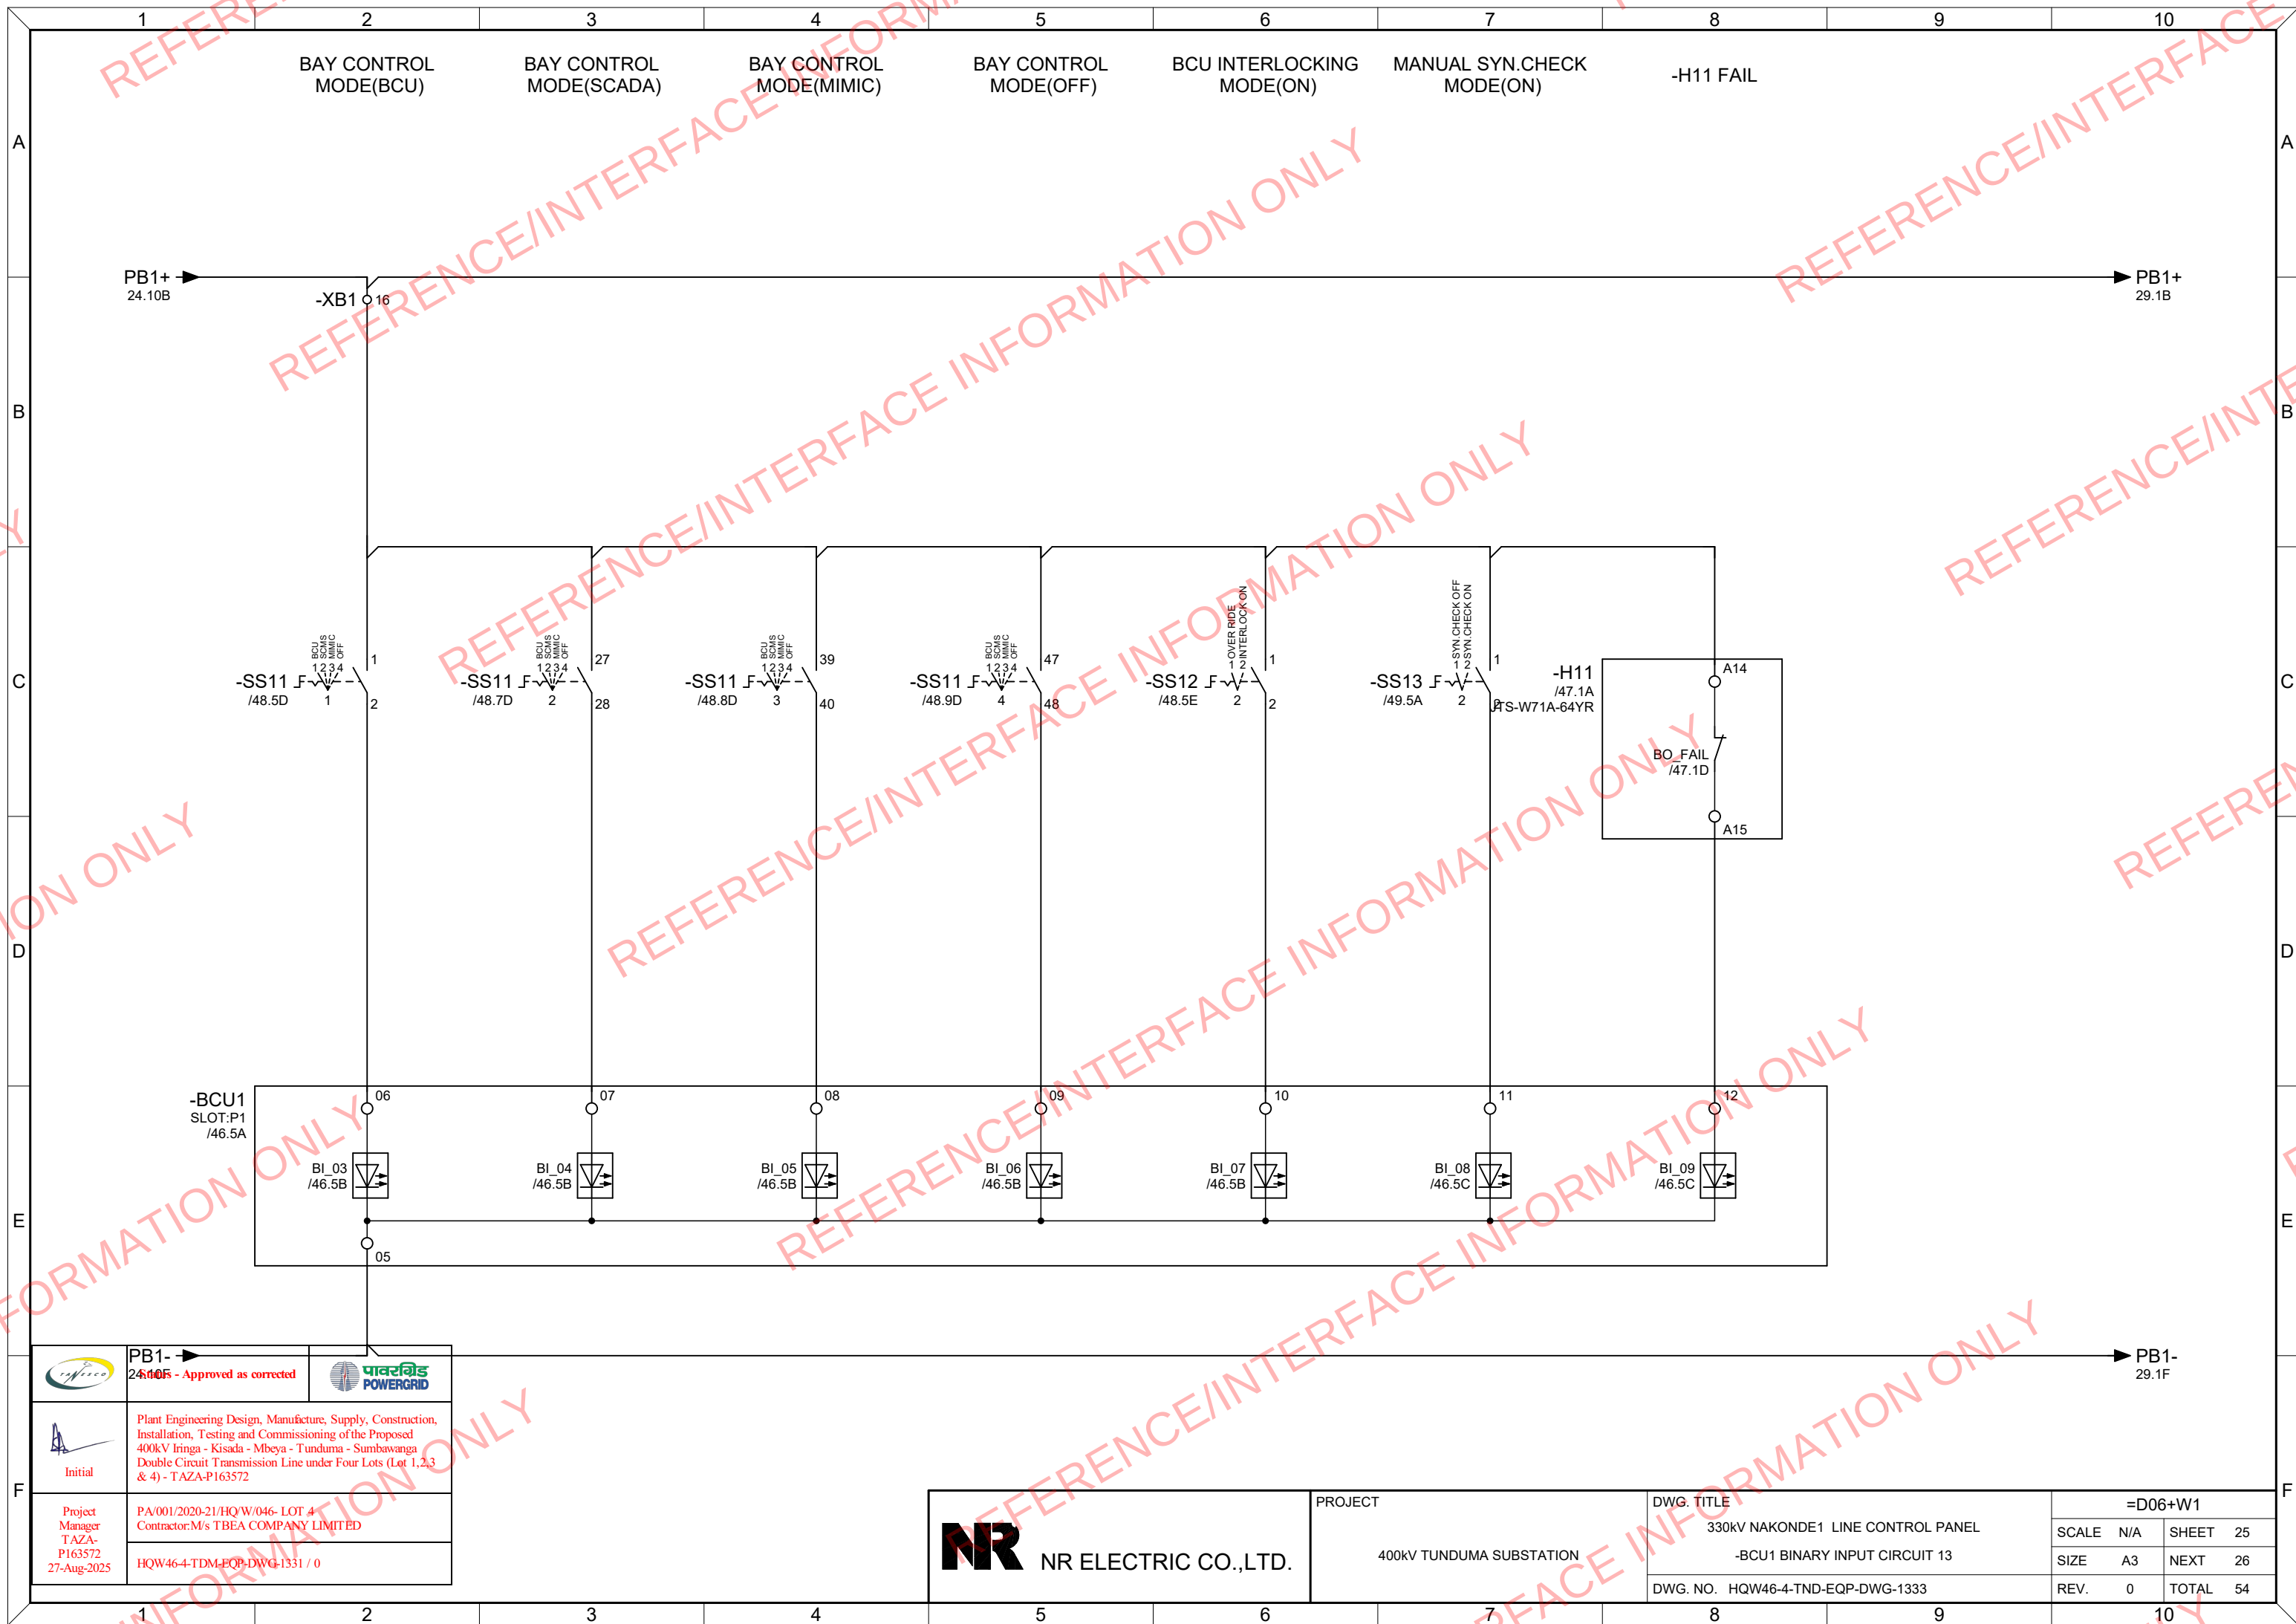


We reserve all rights in this document and in the information contained herein. Reproduction, use or disclosure to third parties without express authority is strictly forbidden. © NR ELECTRIC CO.,LTD.

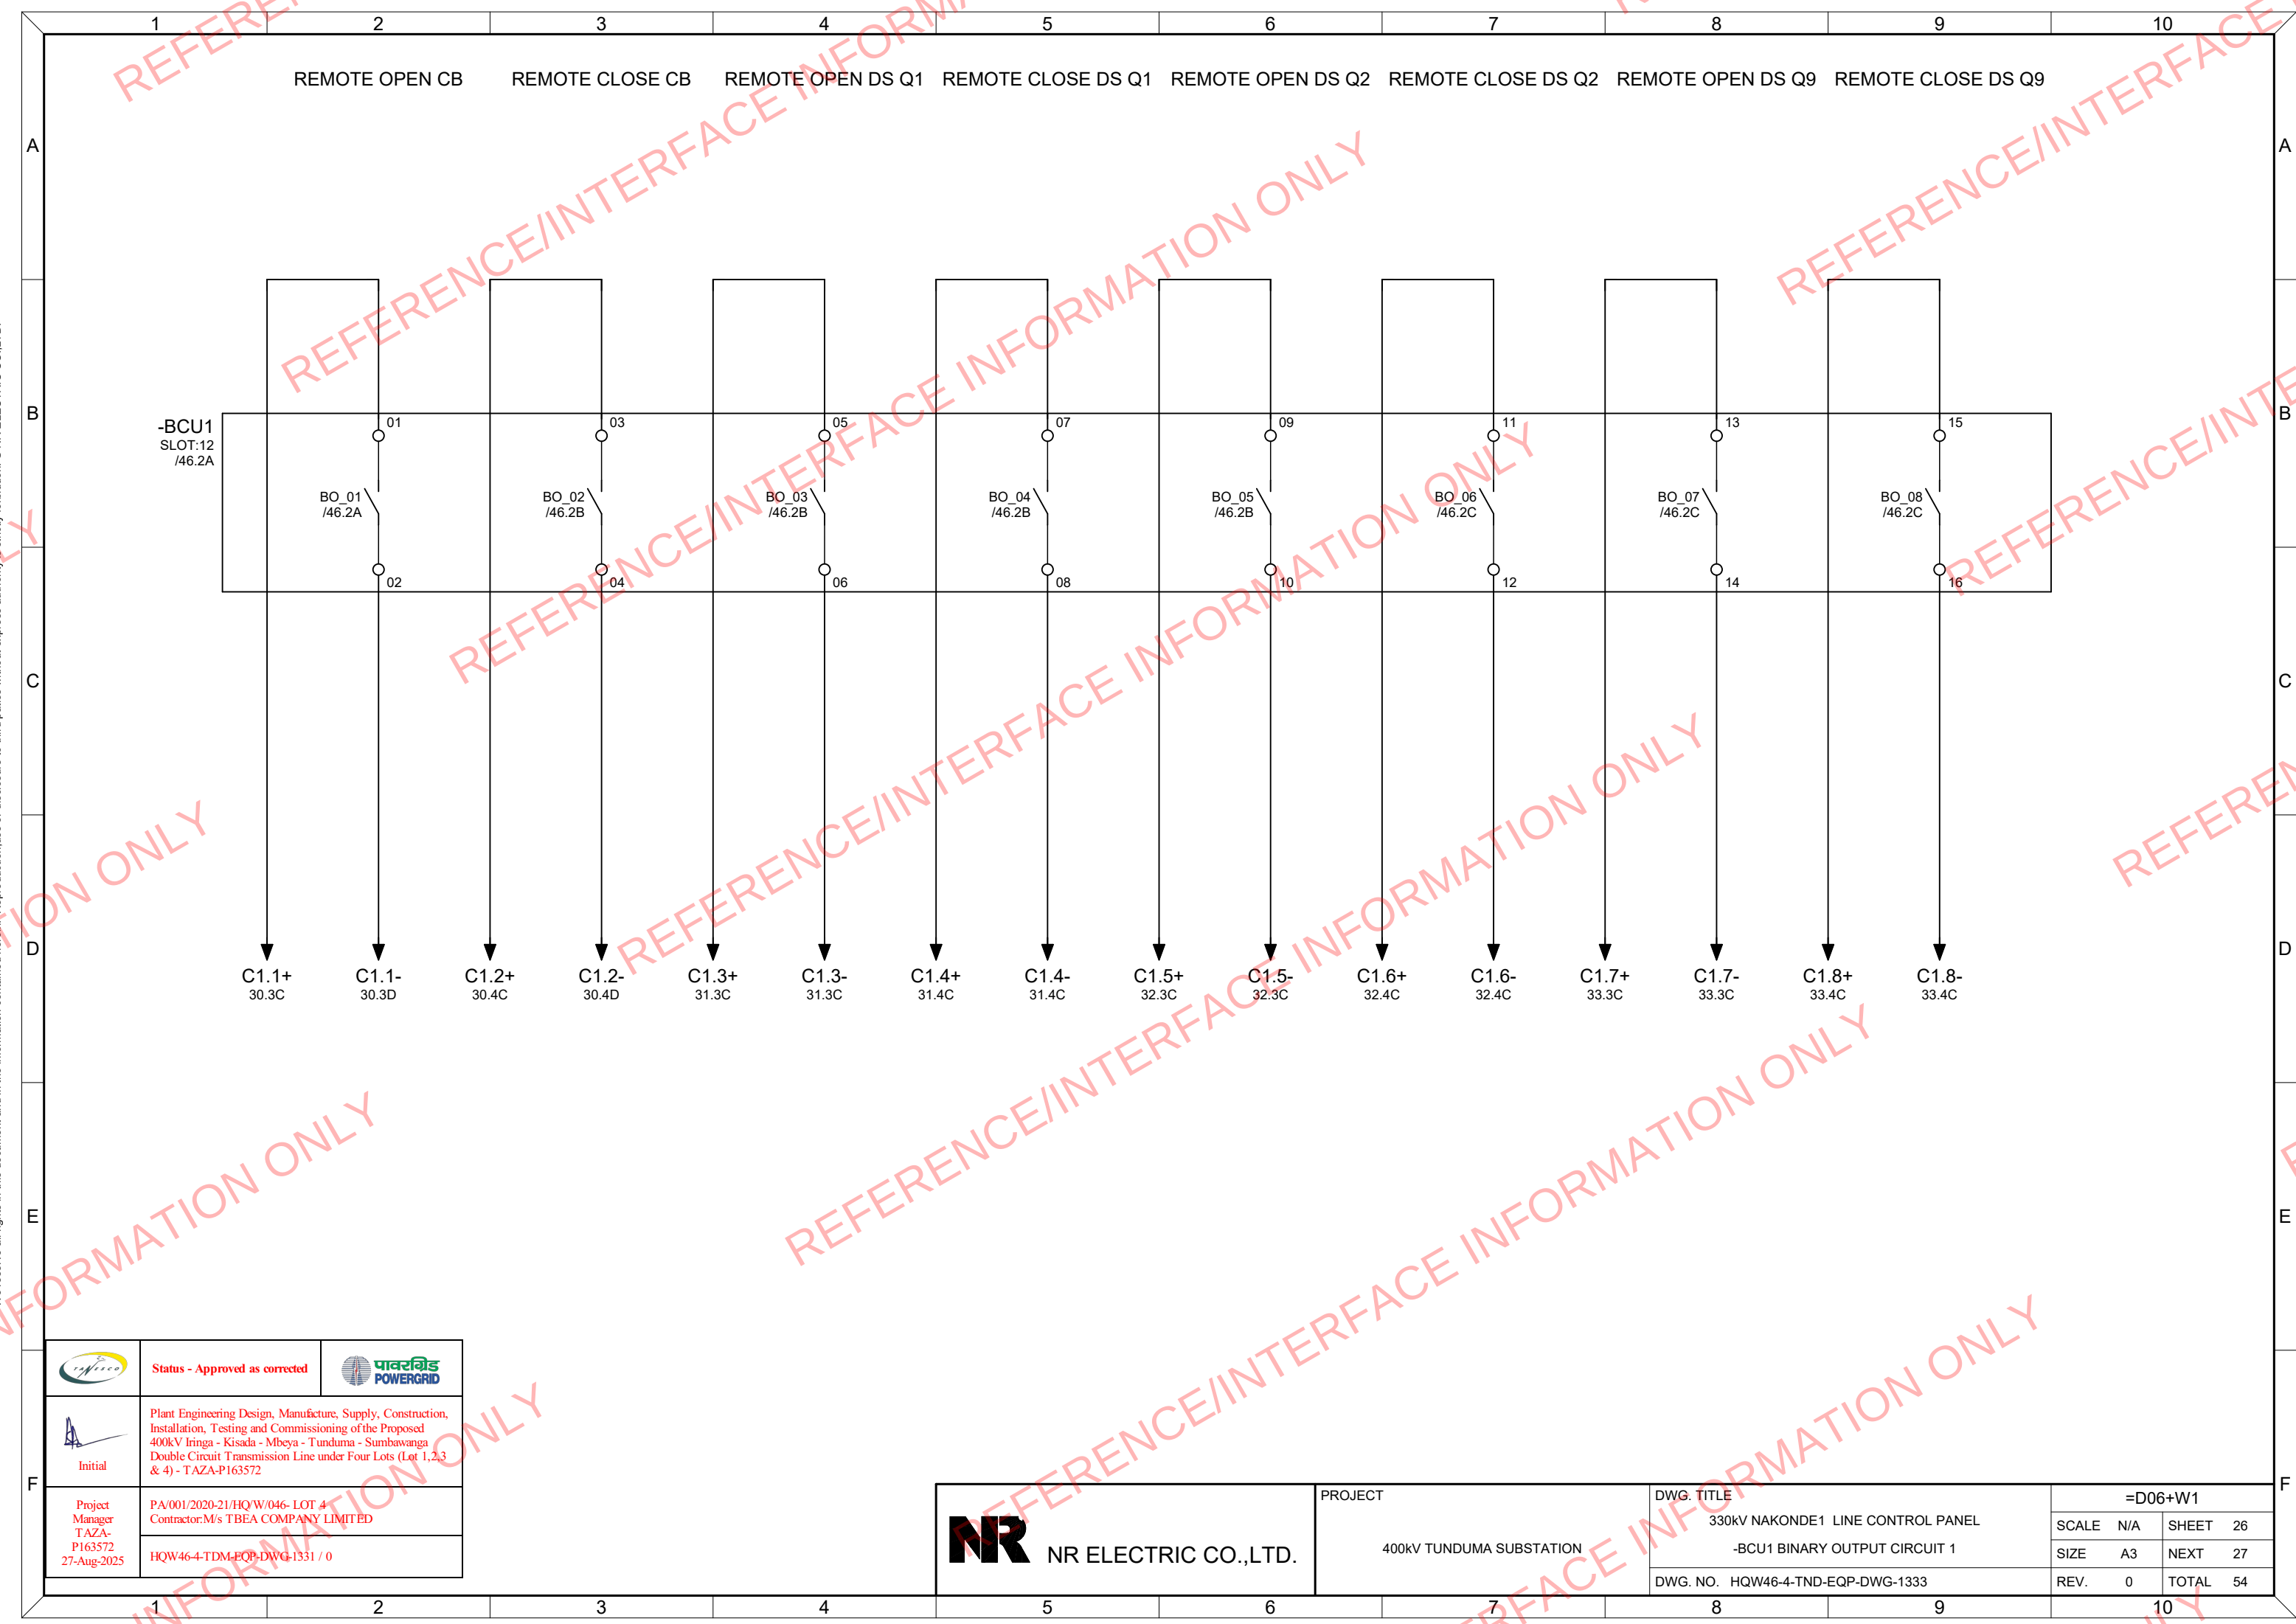

	Status - Approved as corrected	
	Plant Engineering Design, Manufacture, Supply, Construction, Installation, Testing and Commissioning of the Proposed 400kV Iringa - Kisada - Mbeya - Tunduma - Sumbawanga Double Circuit Transmission Line under Four Lots (Lot 1,2,3 & 4) - TAZA-P163572	
Project Manager T AZA- P163572 27-Aug-2025	PA/001/2020-21/HQ'W/046- LOT 4 Contractor:M/s TBEA COMPANY LIMITED	
	HQW46-4-TDM-EQP-DWG-1331 / 0	


 NR ELECTRIC CO.,LTD.	PROJECT 400KV TUNDUMA SUBSTATION	DWG. TITLE	=D06+W1			
		330KV NAKONDE1 LINE CONTROL PANEL	SCALE	N/A	SHEET	26
		-BCU1 BINARY OUTPUT CIRCUIT 1	SIZE	A3	NEXT	27
		DWG. NO. HQW46-4-TND-EQP-DWG-1333	REV.	0	TOTAL	54

We reserve all rights in this document and in the information contained herein. Reproduction, use or disclosure to third parties without express authority is strictly forbidden. © NR ELECTRIC CO.,LTD.

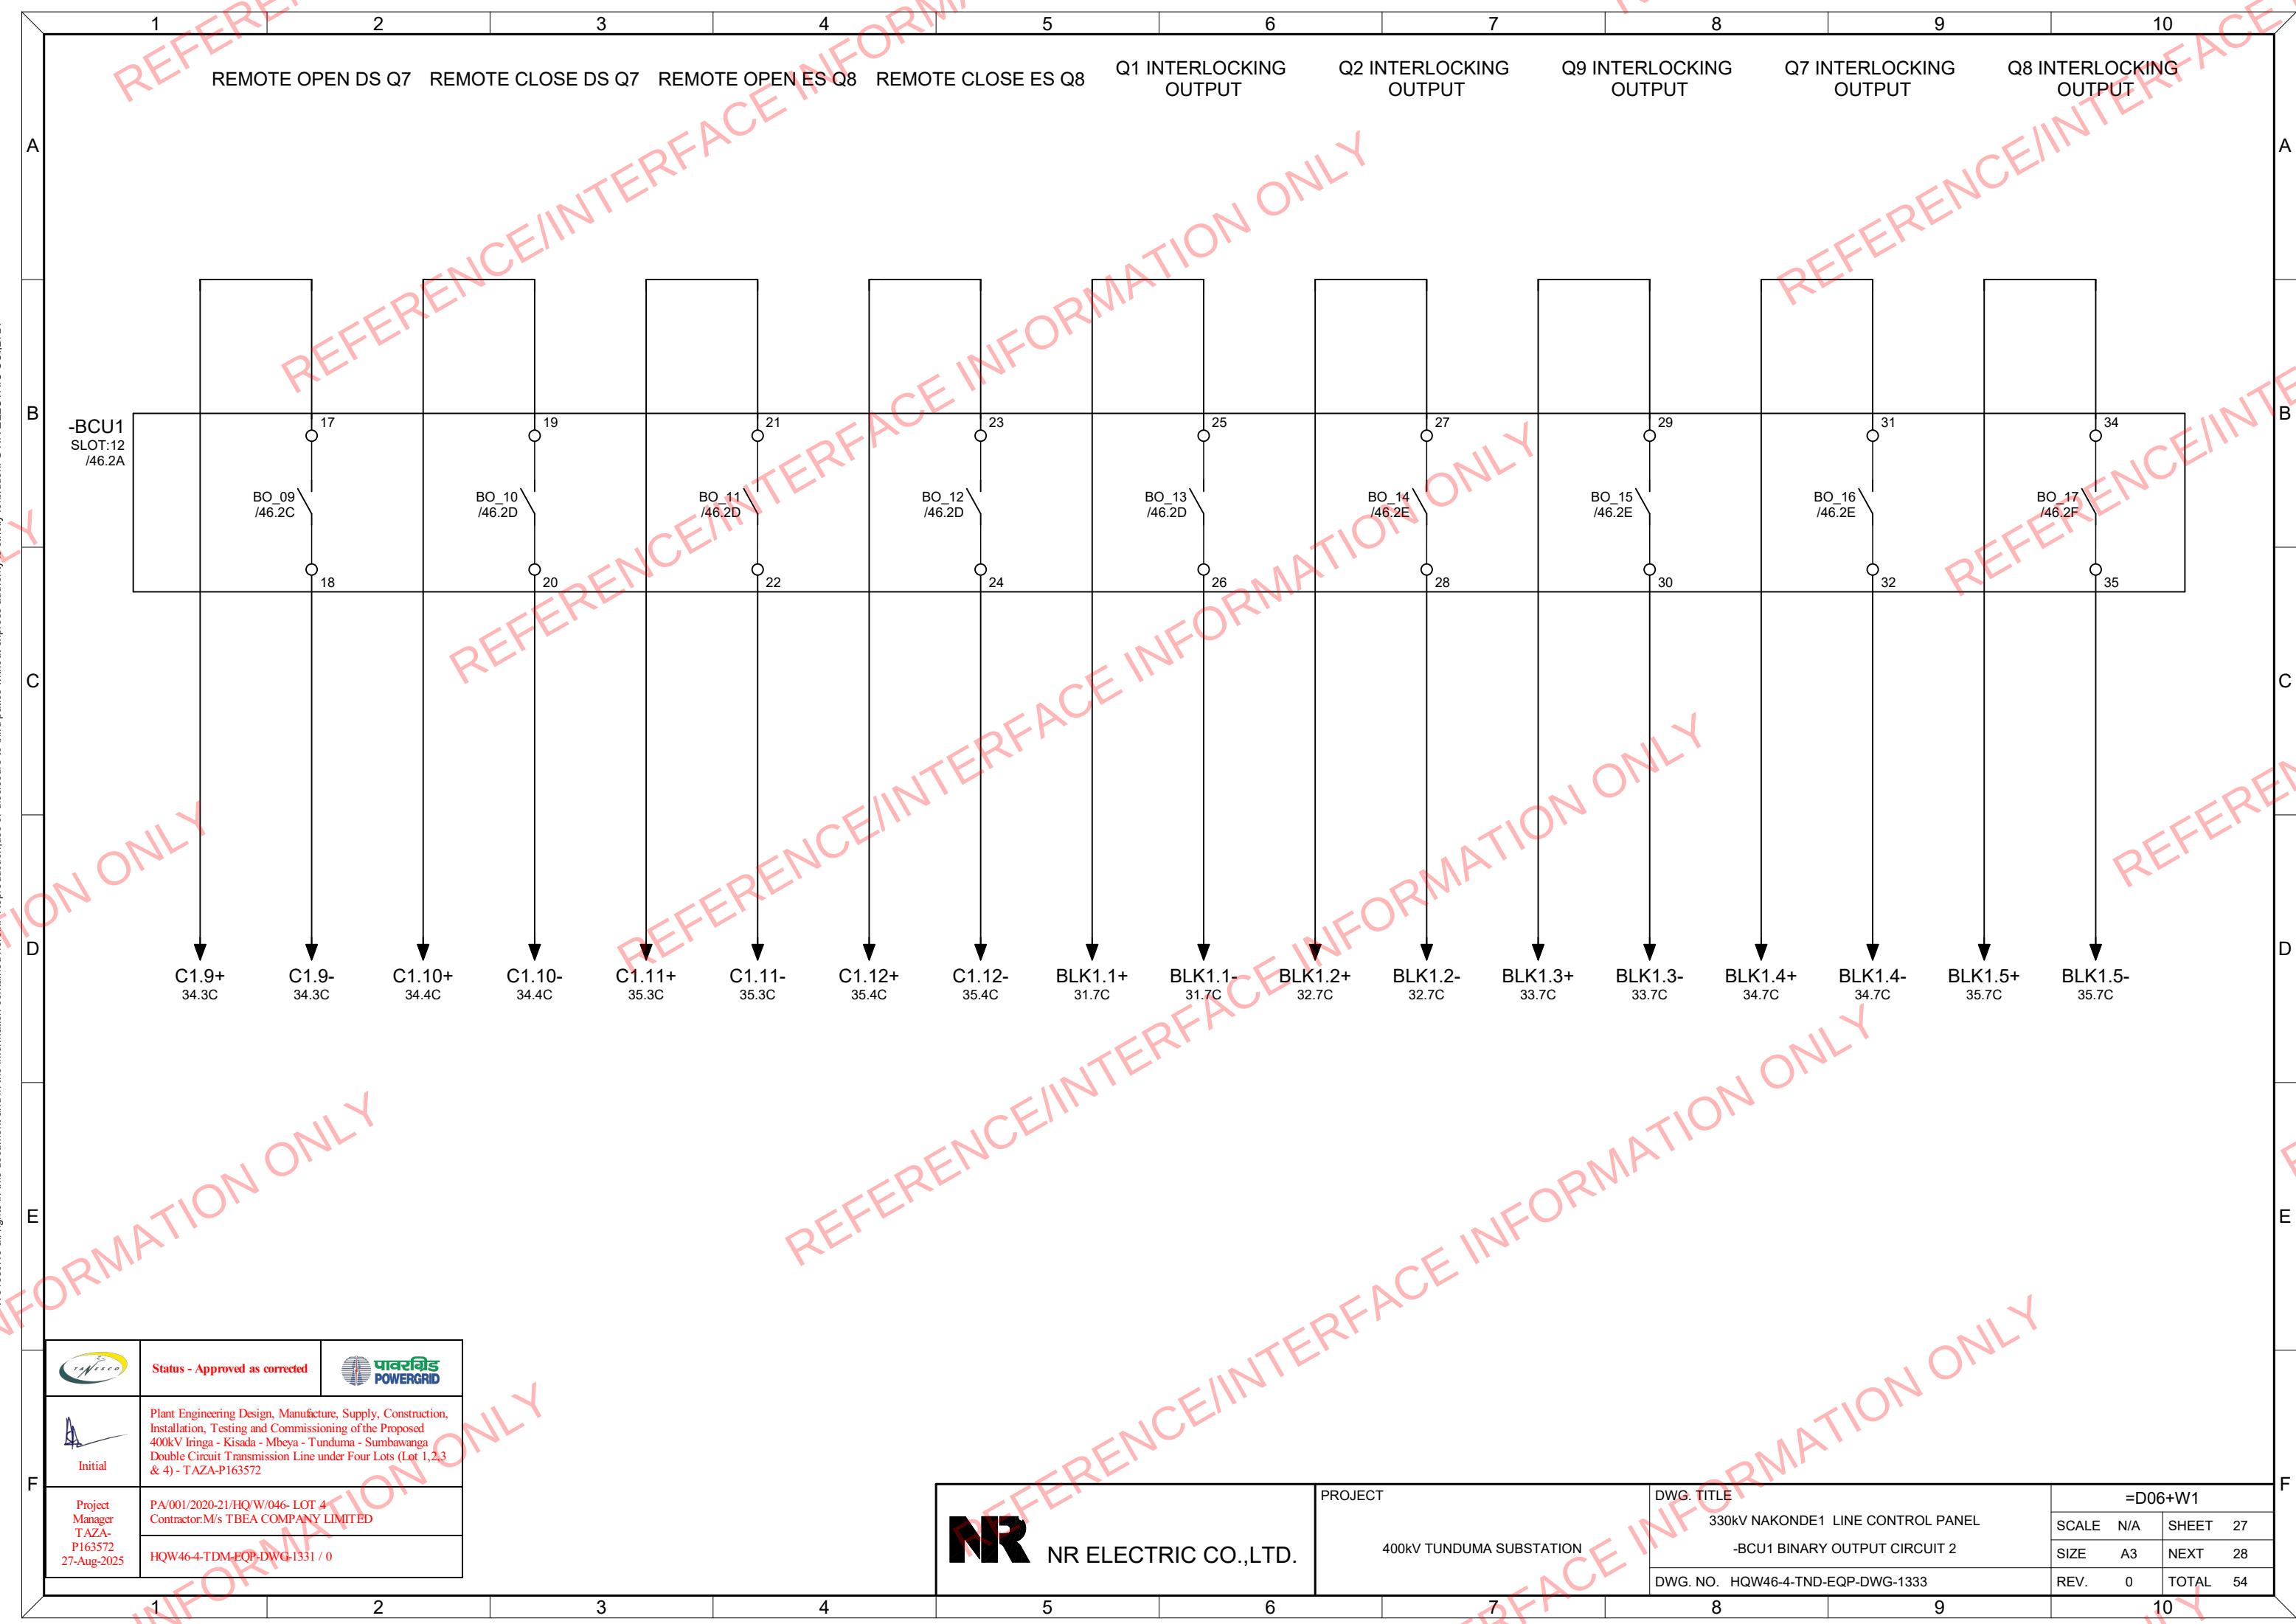


	Status - Approved as corrected	
	Plant Engineering Design, Manufacture, Supply, Construction, Installation, Testing and Commissioning of the Proposed 400kV Iringa - Kisada - Mbeya - Tunduma - Sumbawanga Double Circuit Transmission Line under Four Lots (Lot 1,2,3 & 4) - TAZA-P163572	
Project Manager T AZA- P163572 27-Aug-2025	PA/001/2020-21/HQ'W/046- LOT 4 Contractor:M/s TBEA COMPANY LIMITED	
	HQW46-4-TDM-EQP-DWG-1331 / 0	

 NR ELECTRIC CO.,LTD.	PROJECT 400KV TUNDUMA SUBSTATION	DWG. TITLE	=D06+W1			
		330kV NAKONDE1 LINE CONTROL PANEL	SCALE	N/A	SHEET	27
		-BCU1 BINARY OUTPUT CIRCUIT 2	SIZE	A3	NEXT	28
		DWG. NO. HQW46-4-TND-EQP-DWG-1333	REV.	0	TOTAL	54

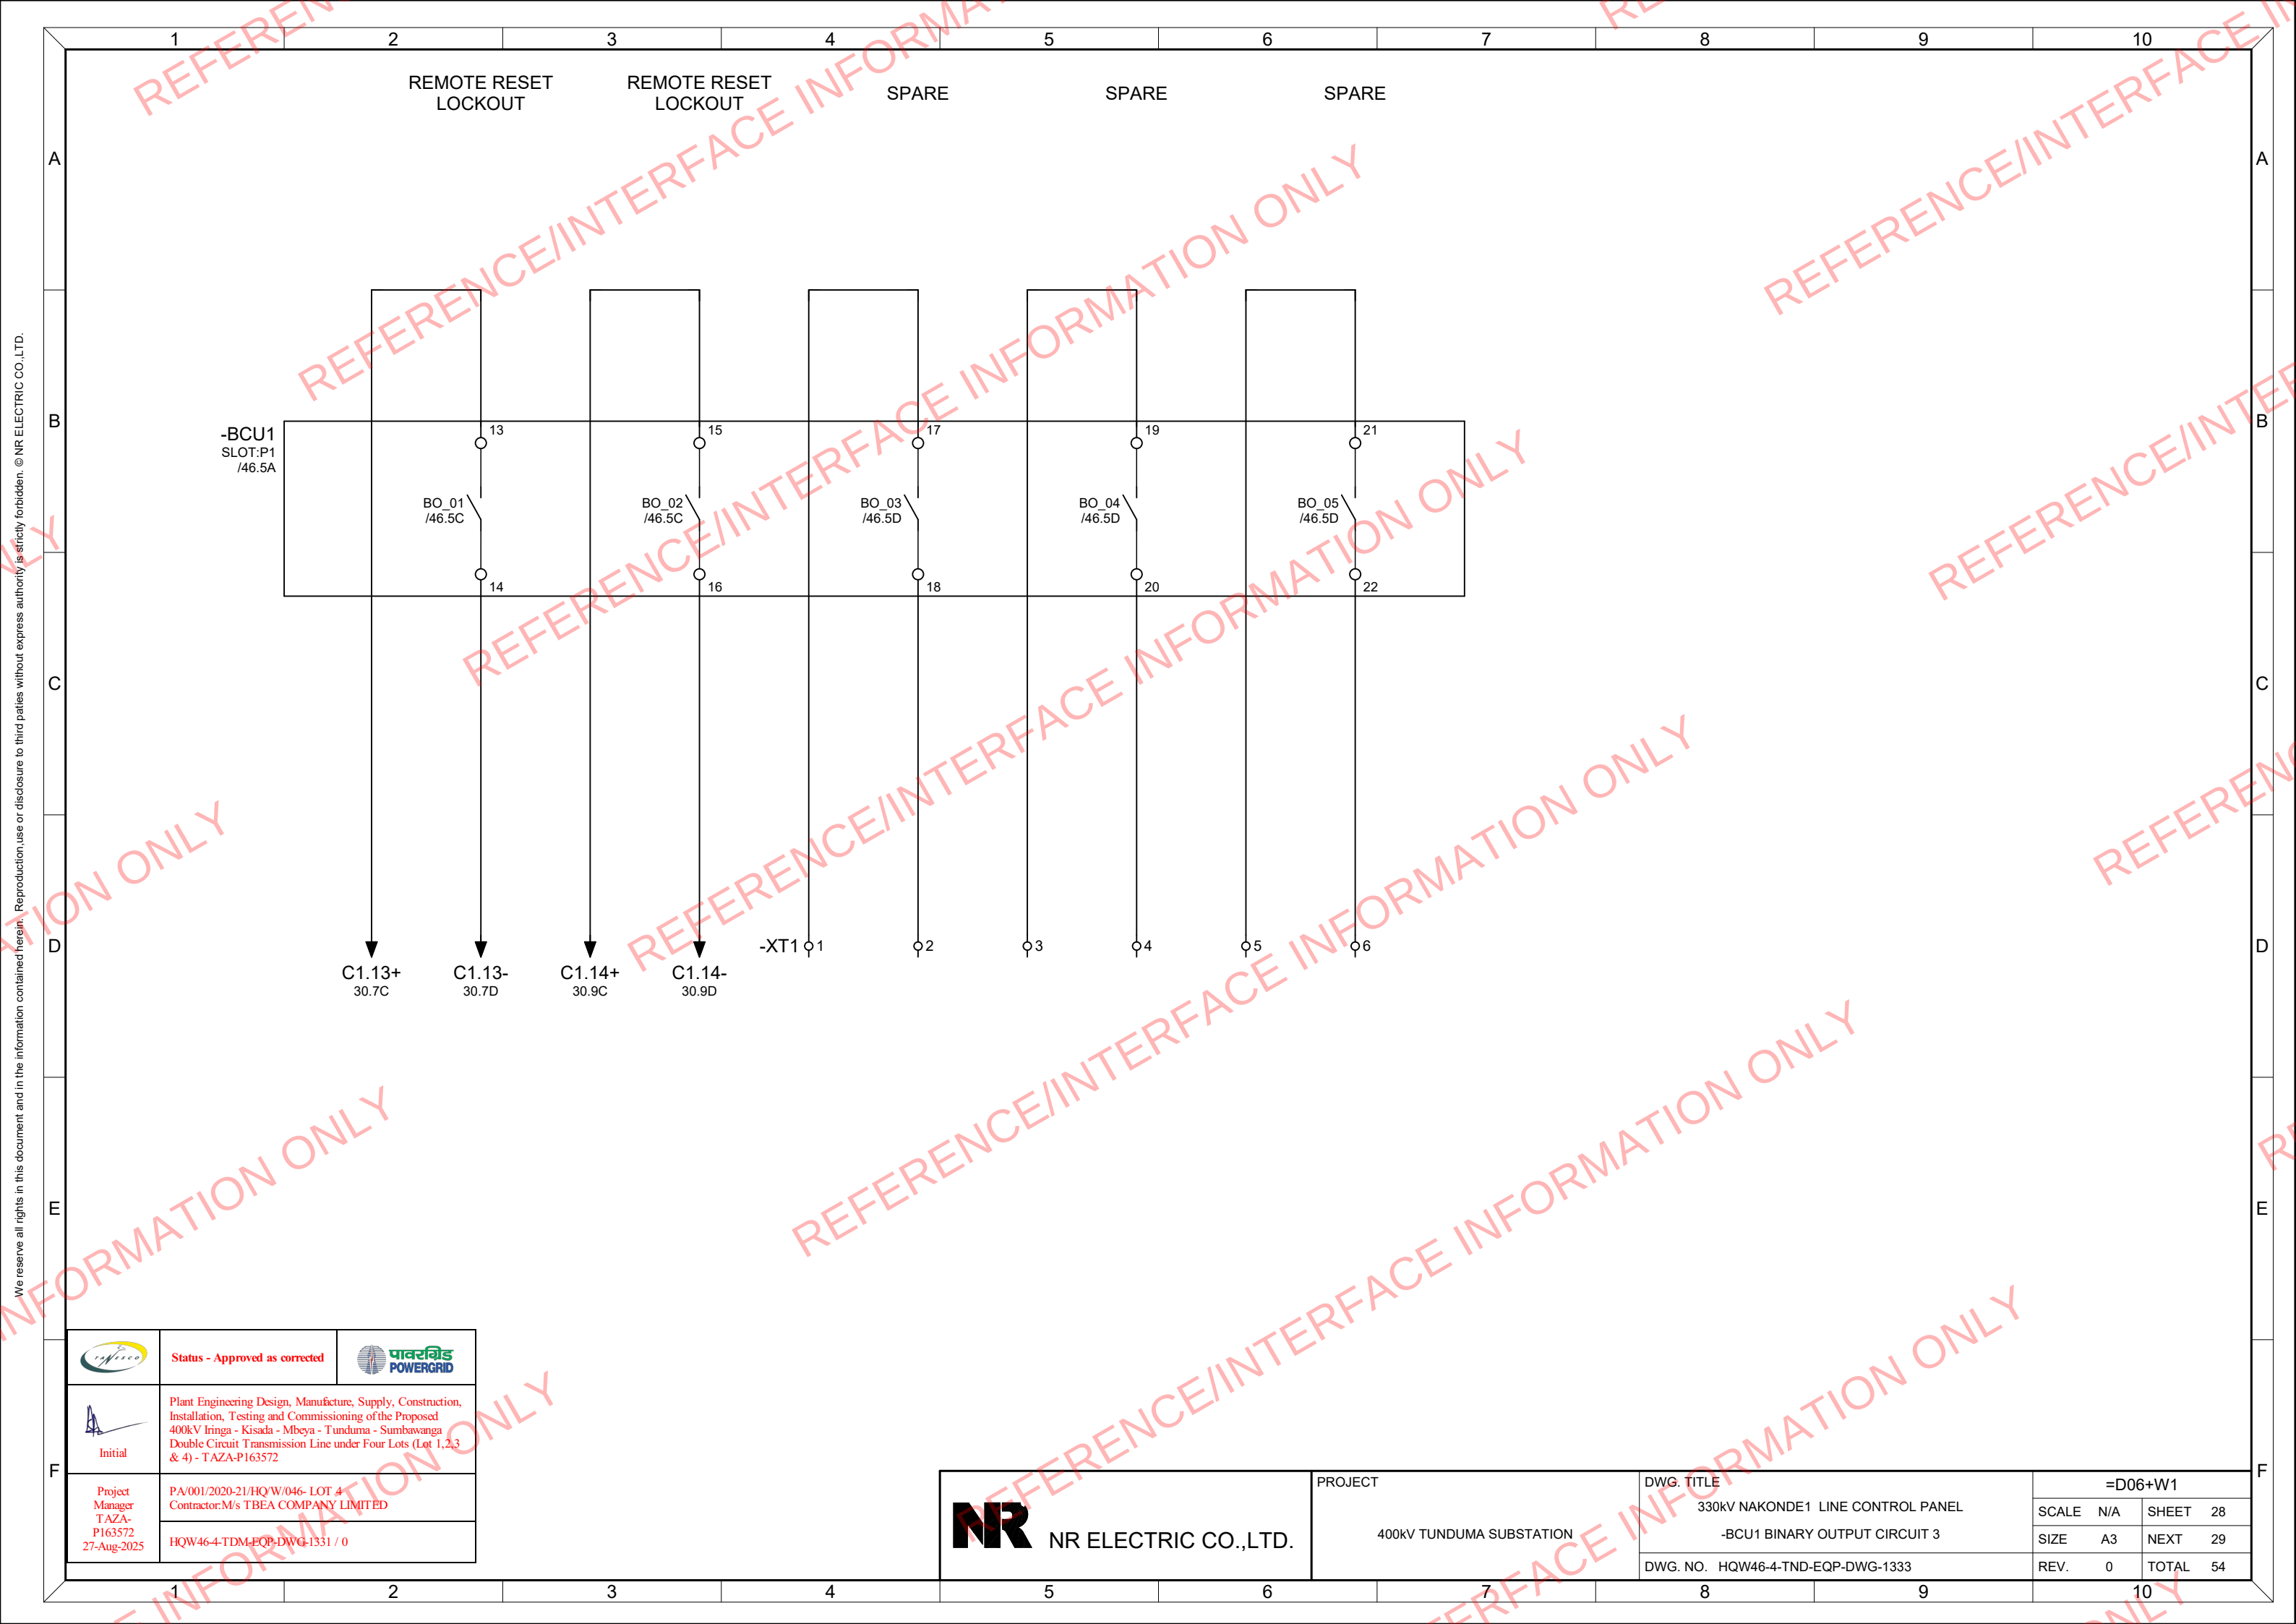

	Status - Approved as corrected	
	Plant Engineering Design, Manufacture, Supply, Construction, Installation, Testing and Commissioning of the Proposed 400kV Iringa - Kisada - Mbeya - Tunduma - Sumbawanga Double Circuit Transmission Line under Four Lots (Lot 1,2,3 & 4) - TAZA-P163572	
Project Manager T AZA- P163572 27-Aug-2025	PA/001/2020-21/HQ'W/046- LOT 4 Contractor:M/s TB EA COMPANY LIMITED	
	HQW46-4-TDM-EQP-DWG-1331 / 0	


NR ELECTRIC CO.,LTD.	PROJECT 400KV TUNDUMA SUBSTATION	DWG. TITLE		=D06+W1	
		330kV NAKONDE1 LINE CONTROL PANEL		SCALE	N/A
		-BCU1 BINARY OUTPUT CIRCUIT 3		SHEET	28
		DWG. NO. HQW46-4-TND-EQP-DWG-1333		SIZE	A3
				REV.	0
				SHEET	29
				TOTAL	54

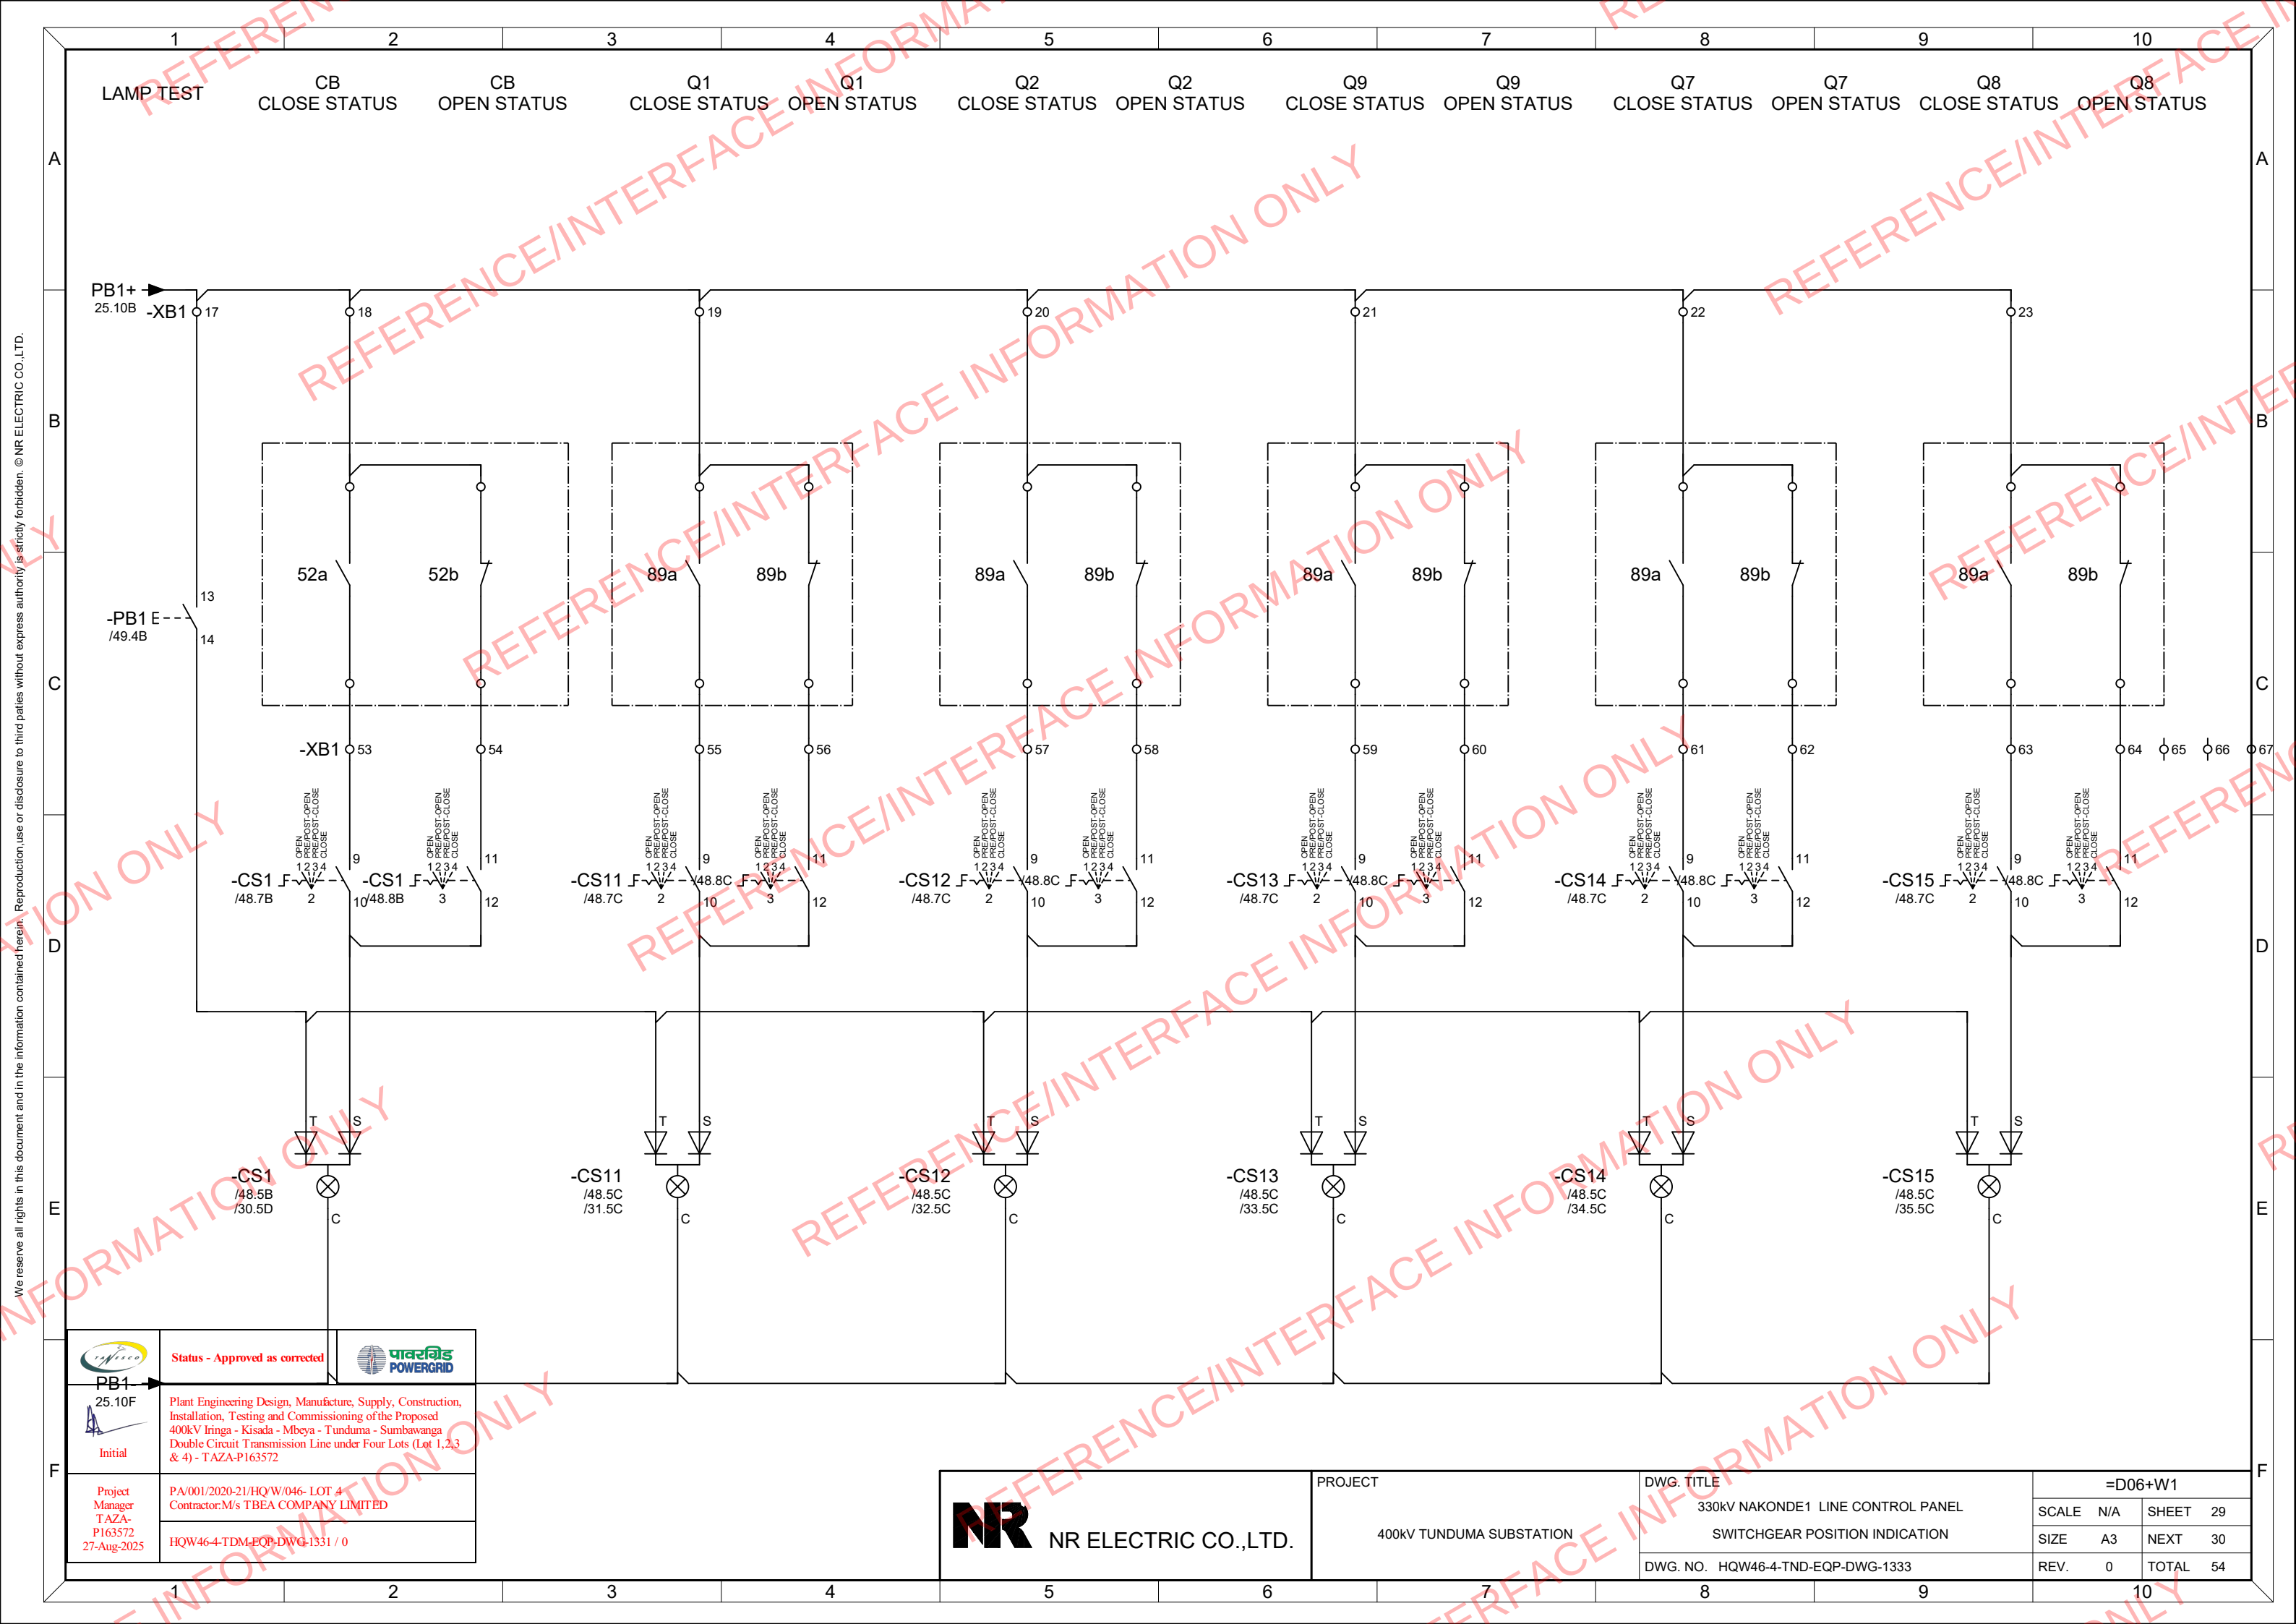

We reserve all rights in this document and in the information contained herein. Reproduction, use or disclosure to third parties without express authority is strictly forbidden. © NR ELECTRIC CO., LTD.


	Status - Approved as corrected	
PB1 25.10F 	Plant Engineering Design, Manufacture, Supply, Construction, Installation, Testing and Commissioning of the Proposed 400kV Iringa - Kisada - Mbeya - Tunduma - Sumbawanga Double Circuit Transmission Line under Four Lots (Lot 1, 2, 3 & 4) - TAZA-P163572	
Project Manager T AZA- P163572 27-Aug-2025	PA/001/2020-21/HQW/046- LOT 4 Contractor: M/s TB EA COMPANY LIMITED HQW46-4-TDM-EQP-DWG-1331 / 0	

 NR ELECTRIC CO., LTD.	PROJECT 400KV TUNDUMA SUBSTATION	DWG. TITLE 330kV NAKONDE1 LINE CONTROL PANEL SWITCHGEAR POSITION INDICATION DWG. NO. HQW46-4-TND-EQP-DWG-1333	=D06+W1			
			SCALE	N/A	SHEET	29
			SIZE	A3	NEXT	30
			REV.	0	TOTAL	54

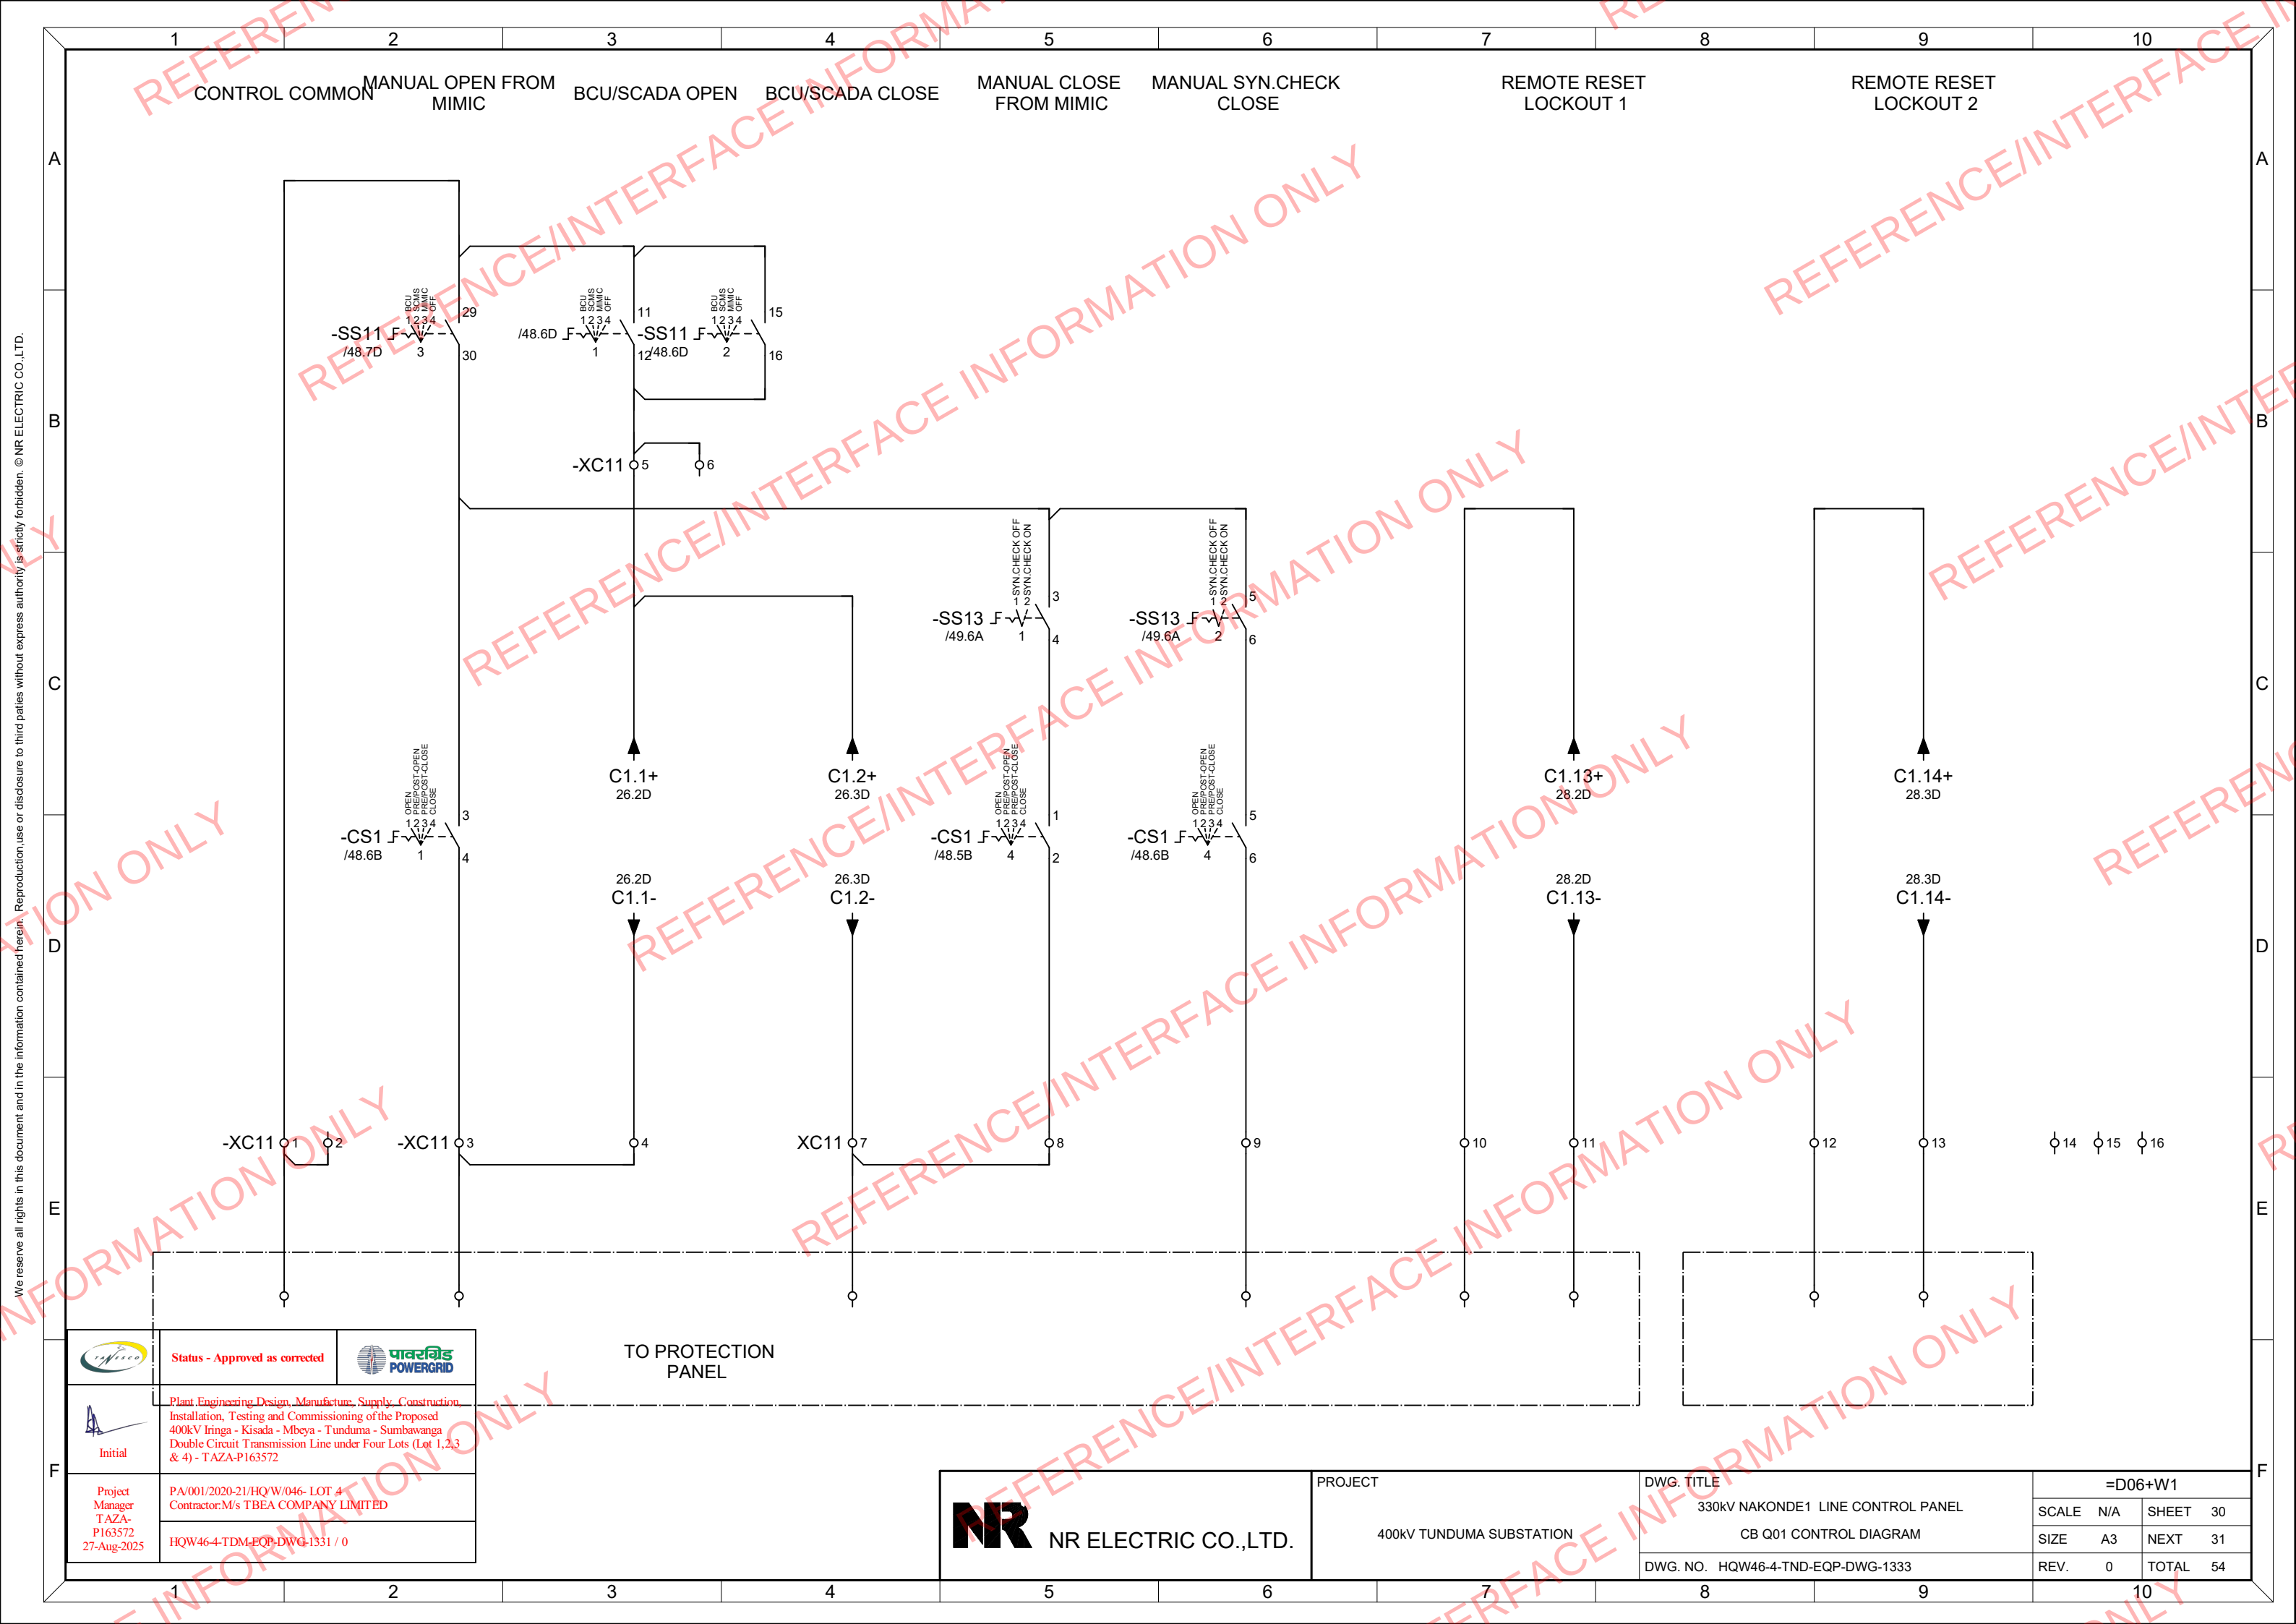


	Status - Approved as corrected	
 Initial	Plant, Engineering Design, Manufacture, Supply, Construction, Installation, Testing and Commissioning of the Proposed 400kV Iringa - Kisada - Mbeya - Tunduma - Sumbawanga Double Circuit Transmission Line under Four Lots (Lot 1, 2, 3 & 4) - TAZA-P163572	
Project Manager T AZA- P163572 27-Aug-2025	PA/001/2020-21/HQ/W/046- LOT 4 Contractor: M/s TB EA COMPANY LIMITED	
	HQW46-4-TDM-EQP-DWG-1331 / 0	

 NR ELECTRIC CO.,LTD.	PROJECT 400KV TUNDUMA SUBSTATION	DWG. TITLE	=D06+W1			
		330KV NAKONDE1 LINE CONTROL PANEL	SCALE	N/A	SHEET	30
		CB Q01 CONTROL DIAGRAM	SIZE	A3	NEXT	31
		DWG. NO. HQW46-4-TND-EQP-DWG-1333	REV.	0	TOTAL	54

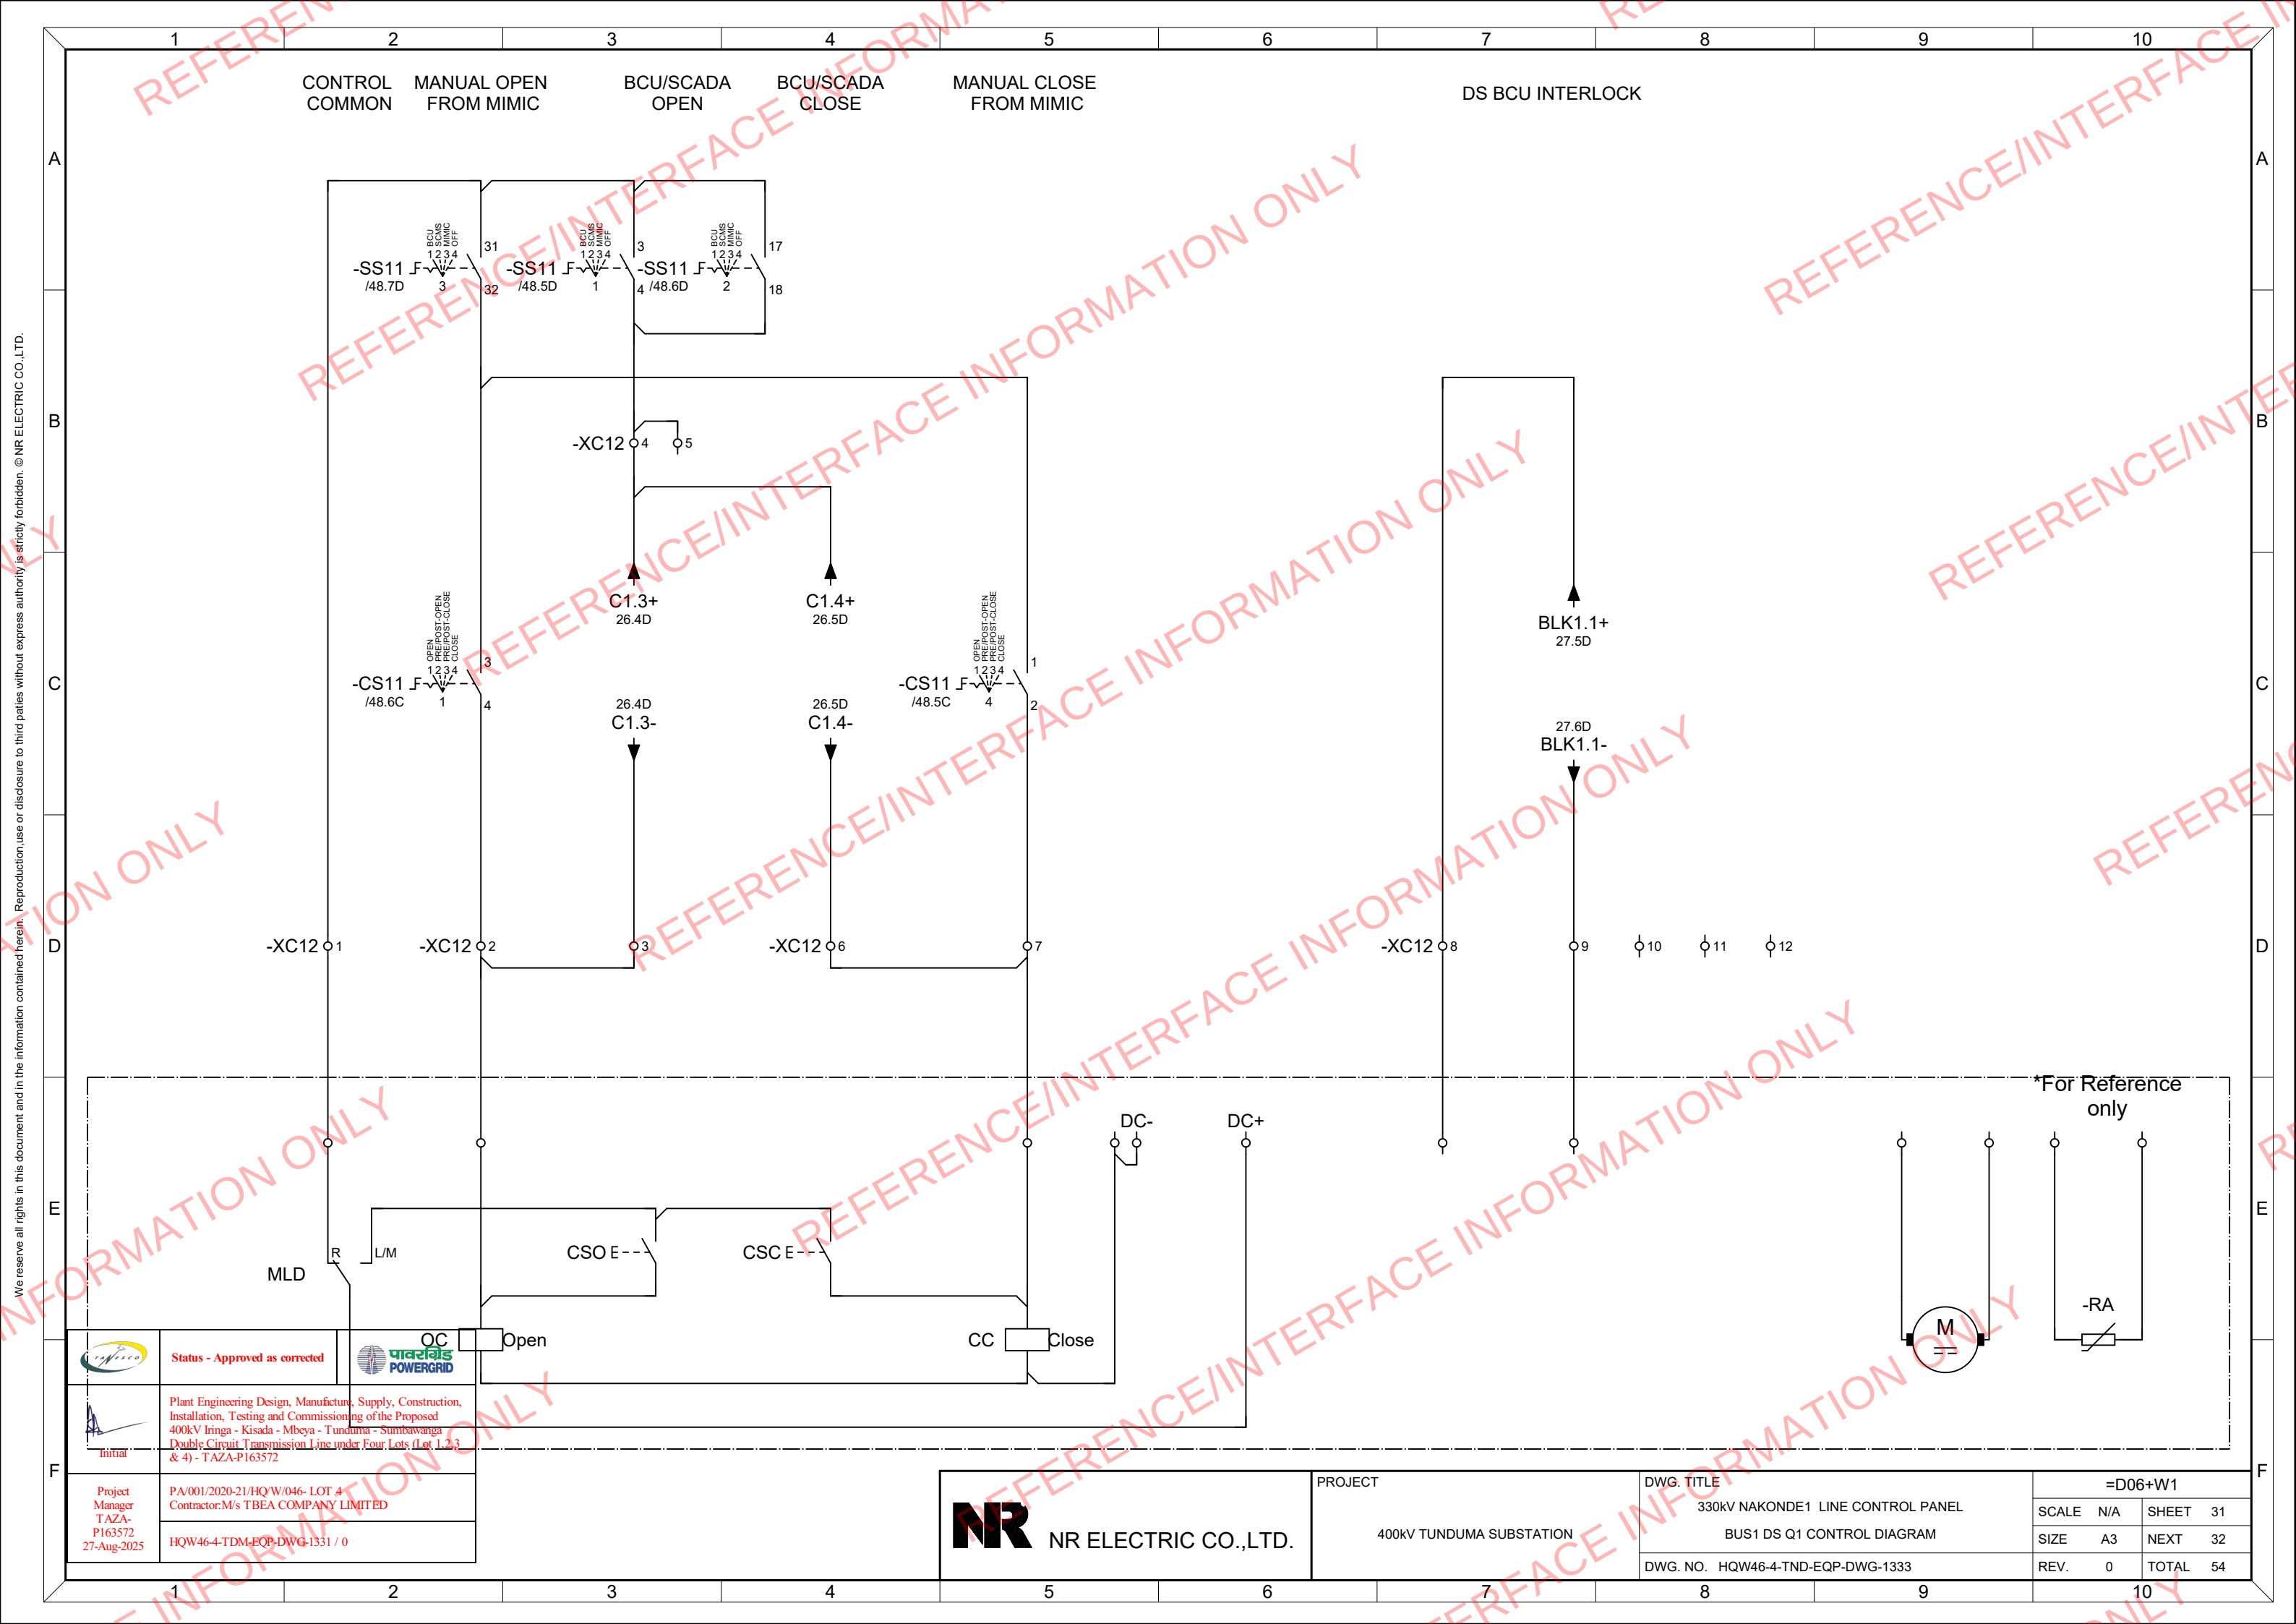


	Status - Approved as corrected		OC	Open	CC	Close
	Plant Engineering Design, Manufacture, Supply, Construction, Installation, Testing and Commissioning of the Proposed 400kV Iringa - Kisada - Mbeya - Tunduma - Sumbawanga Double Circuit Transmission Line under Four Lots (Lot 1, 2, 3 & 4) - TAZA-P163572					
Project Manager TAZA-P163572 27-Aug-2025	PA/001/2020-21/HQ/W/046- LOT 4 Contractor: M/s TBEA COMPANY LIMITED					
	HQW46-4-TDM-EQP-DWG-1331 / 0					

 NR ELECTRIC CO.,LTD.	PROJECT	DWG. TITLE	=D06+W1			
	400KV TUNDUMA SUBSTATION	330KV NAKONDE1 LINE CONTROL PANEL	SCALE	N/A	SHEET	31
		BUS1 DS Q1 CONTROL DIAGRAM	SIZE	A3	NEXT	32
		DWG. NO. HQW46-4-TND-EQP-DWG-1333	REV.	0	TOTAL	54

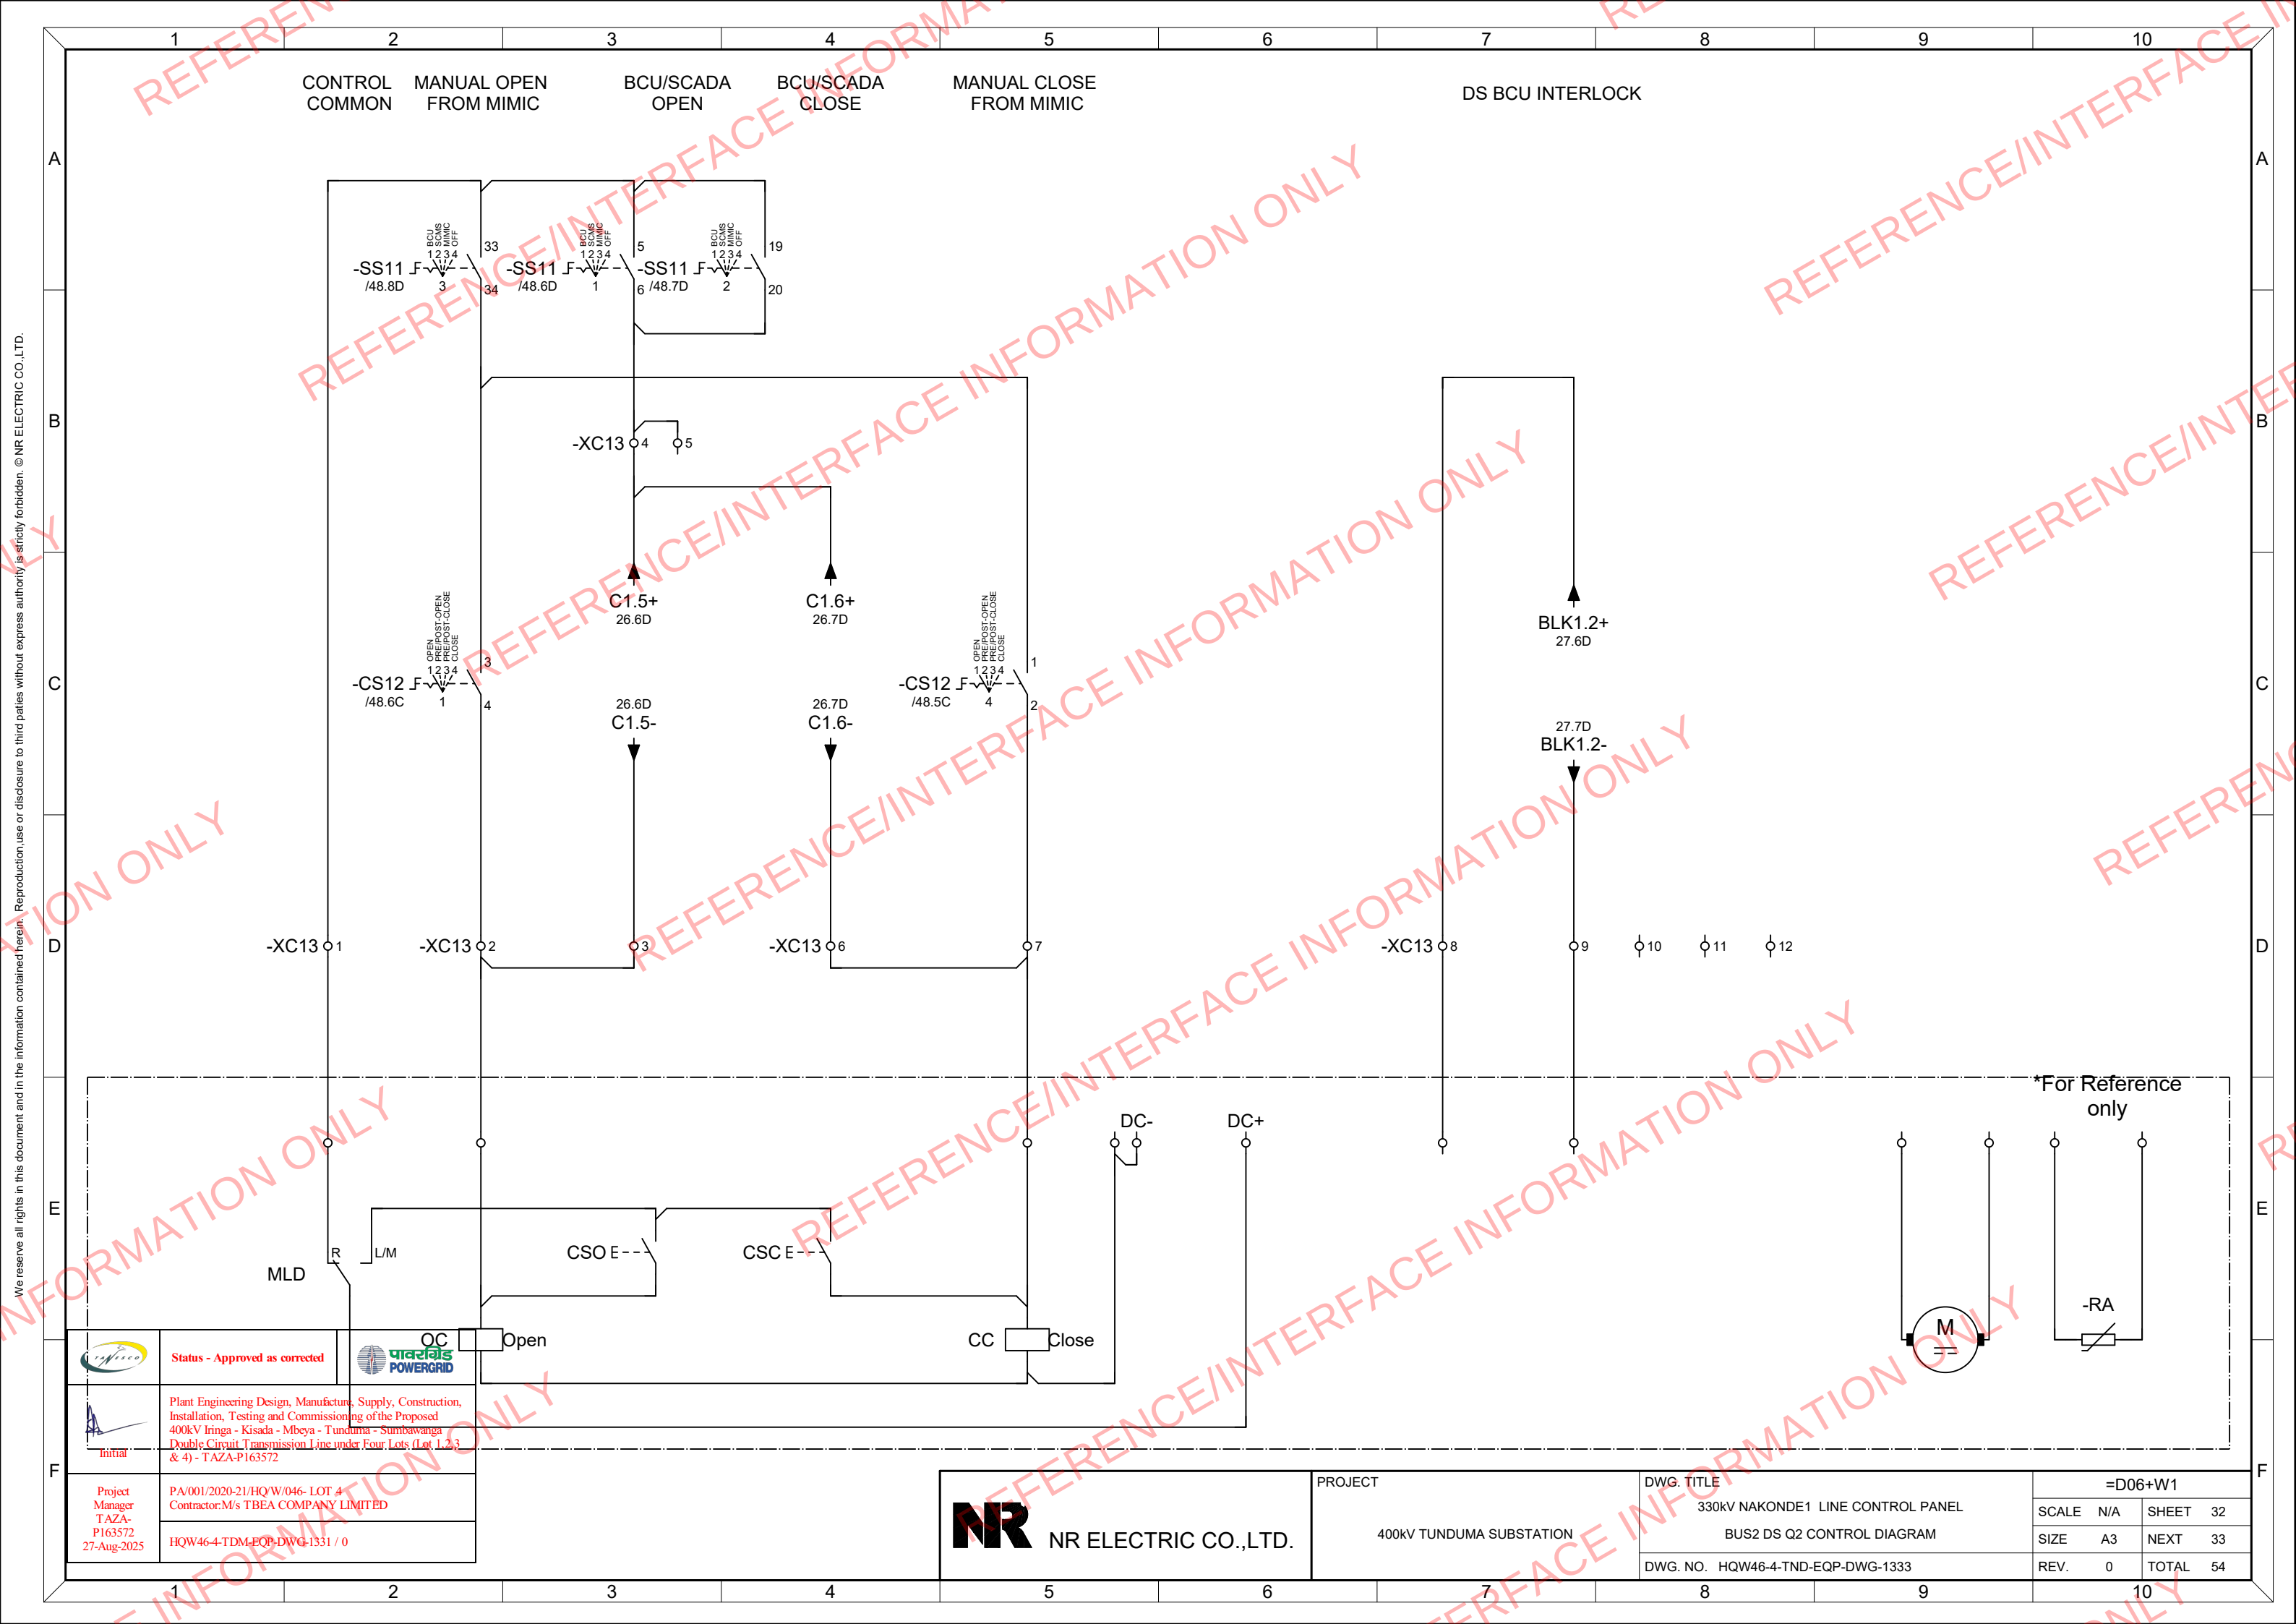

	Status - Approved as corrected		OC Open
	Plant Engineering Design, Manufacture, Supply, Construction, Installation, Testing and Commissioning of the Proposed 400kV Iringa - Kisada - Mbeya - Tunduma - Sumbawanga Double Circuit Transmission Line under Four Lots (Lot 1, 2, 3 & 4) - TAZA-P163572		
Project Manager TAZA-P163572 27-Aug-2025	PA/001/2020-21/HQ/W/046- LOT 4 Contractor: M/s TBEA COMPANY LIMITED		
	HQW46-4-TDM-EQP-DWG-1331 / 0		


 NR ELECTRIC CO.,LTD.	PROJECT 400KV TUNDUMA SUBSTATION	DWG. TITLE 330KV NAKONDE1 LINE CONTROL PANEL	=D06+W1			
		BUS2 DS Q2 CONTROL DIAGRAM	SCALE	N/A	SHEET	32
			SIZE	A3	NEXT	33
			DWG. NO. HQW46-4-TND-EQP-DWG-1333	REV.	0	TOTAL

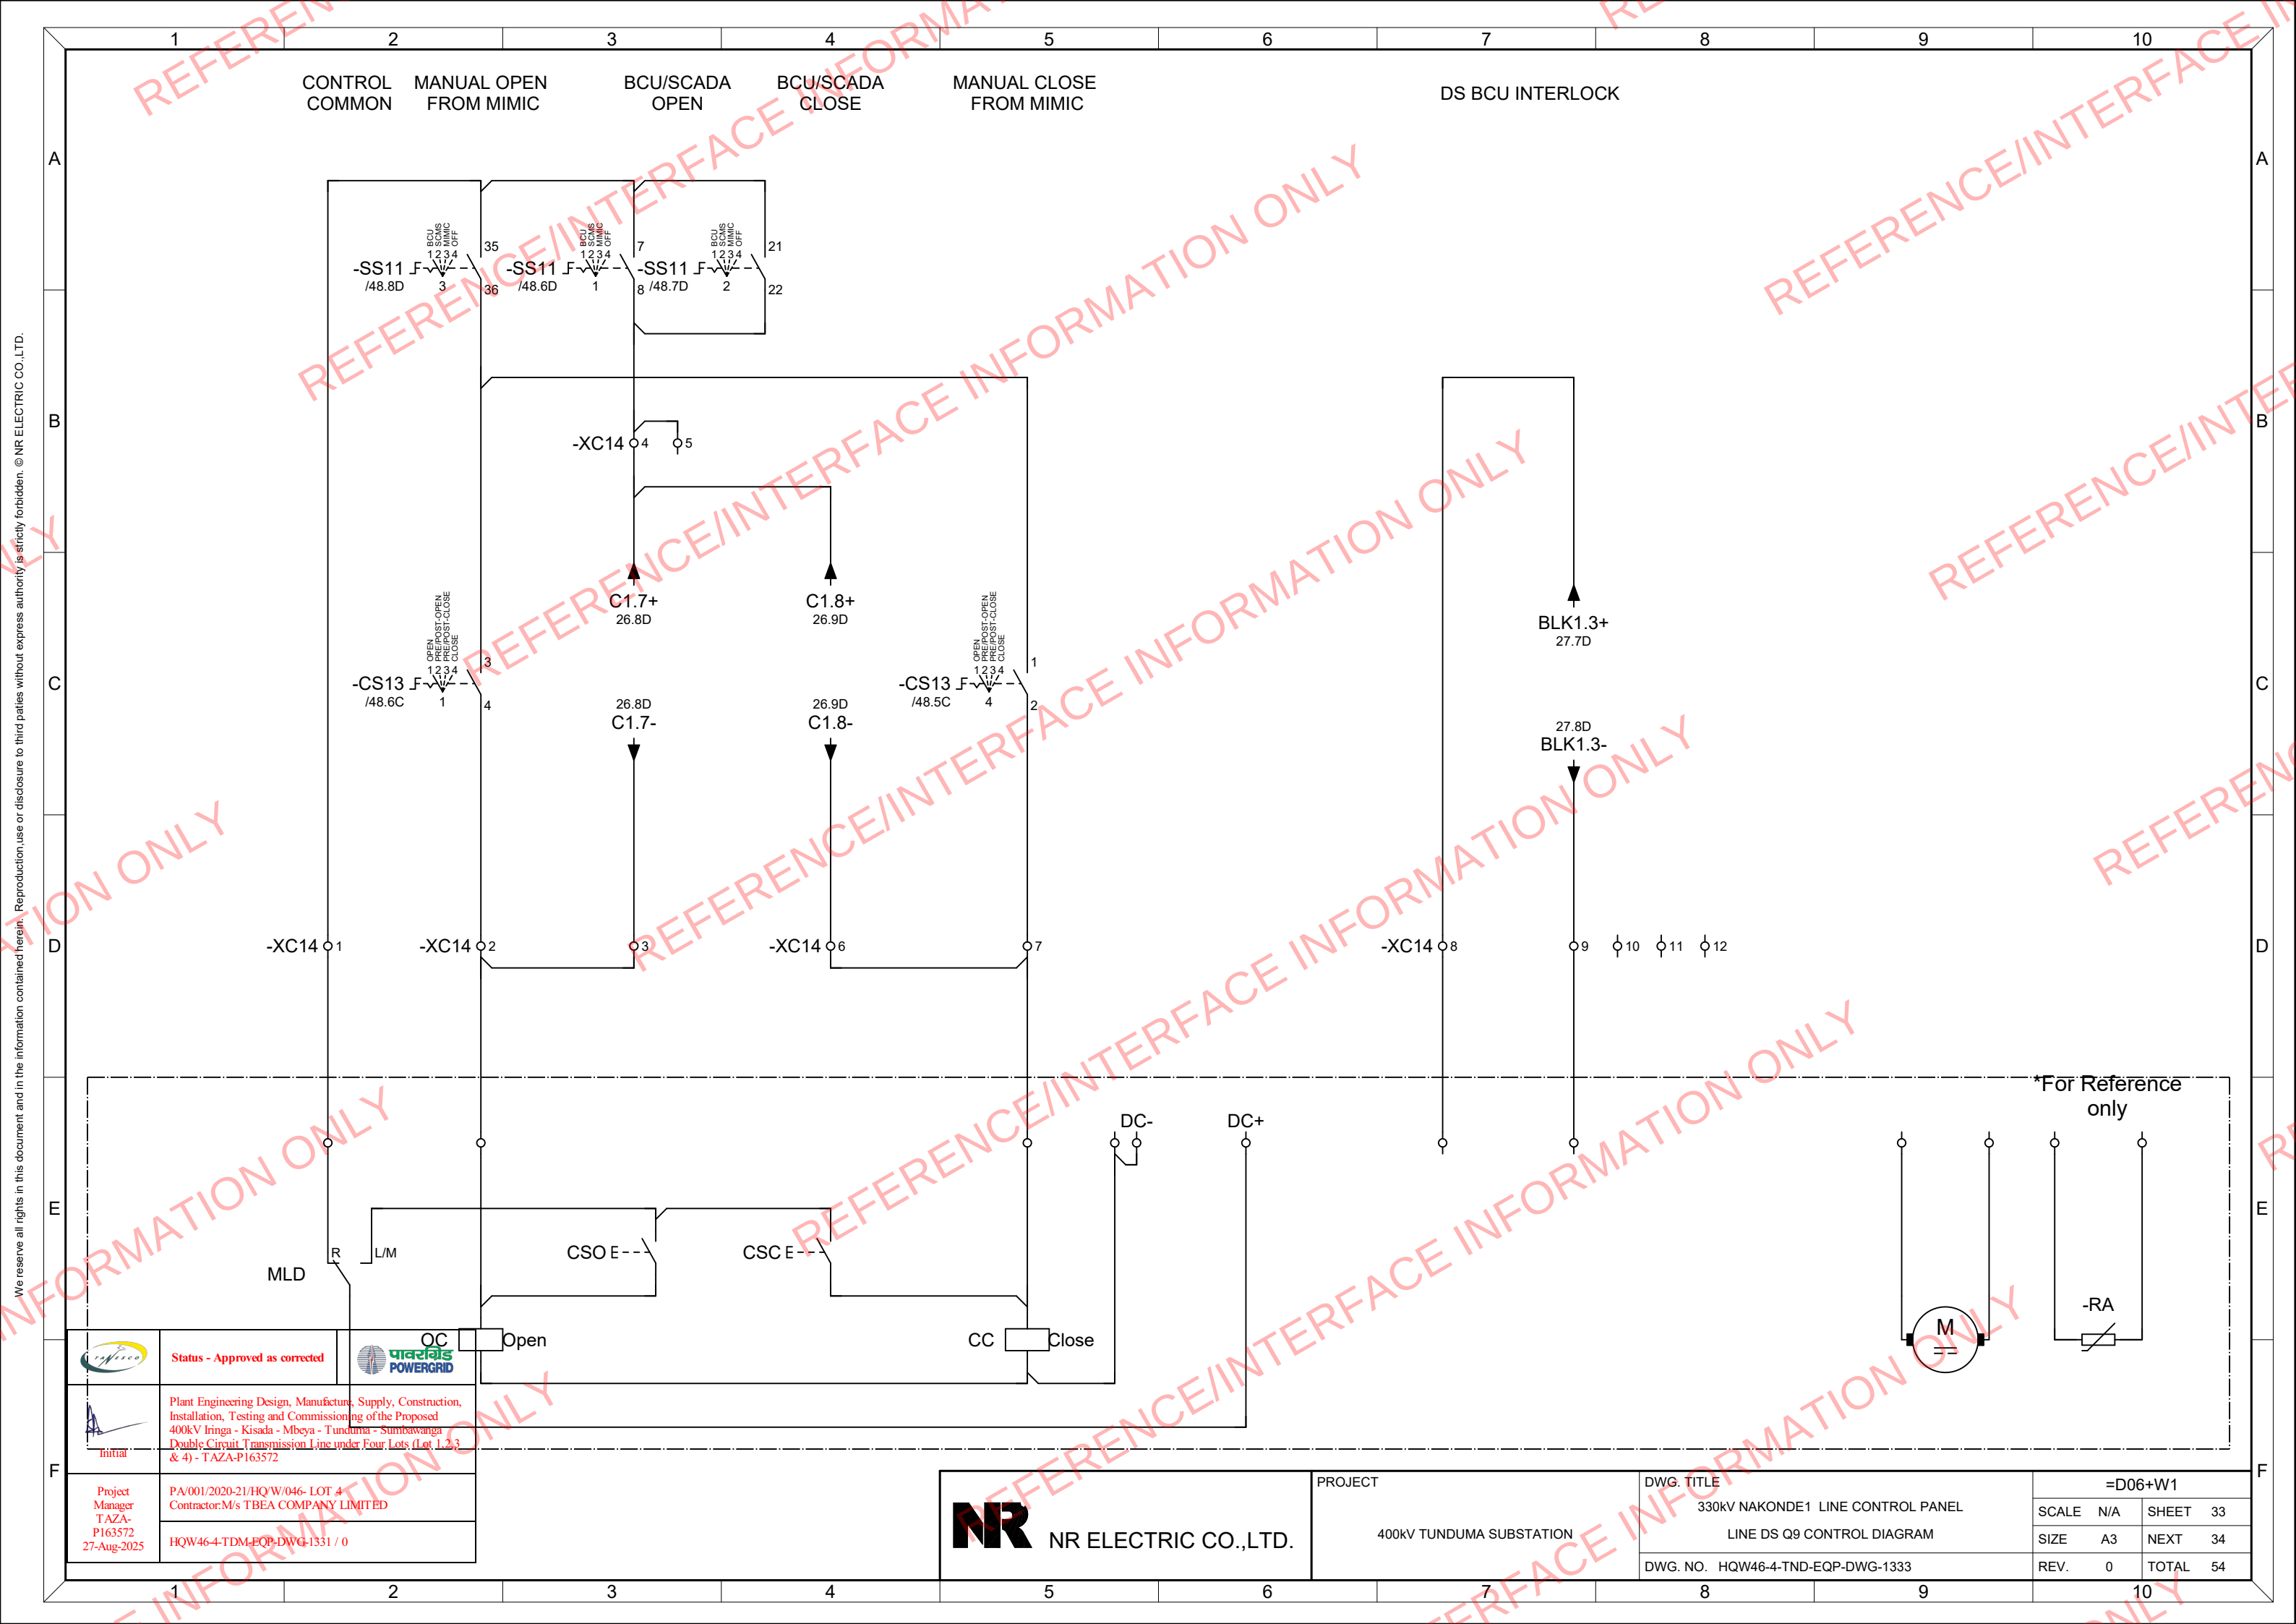

We reserve all rights in this document and in the information contained herein. Reproduction, use or disclosure to third parties without express authority is strictly forbidden. © NR ELECTRIC CO.,LTD.


	Status - Approved as corrected		OC	Open	CC	Close
	Plant Engineering Design, Manufacture, Supply, Construction, Installation, Testing and Commissioning of the Proposed 400kV Iringa - Kisada - Mbeya - Tunduma - Sumbawanga Double Circuit Transmission Line under Four Lots (Lot 1, 2, 3 & 4) - TAZA-P163572					
Project Manager TAZA-P163572 27-Aug-2025	PA/001/2020-21/HQ/W/046- LOT 4 Contractor:M/s TBEA COMPANY LIMITED					
	HQW46-4-TDM-EQP-DWG-1331 / 0					

 NR ELECTRIC CO.,LTD.	PROJECT 400KV TUNDUMA SUBSTATION	DWG. TITLE 330kV NAKONDE1 LINE CONTROL PANEL LINE DS Q9 CONTROL DIAGRAM DWG. NO. HQW46-4-TND-EQP-DWG-1333	=D06+W1			
			SCALE	N/A	SHEET	33
			SIZE	A3	NEXT	34
			REV.	0	TOTAL	54

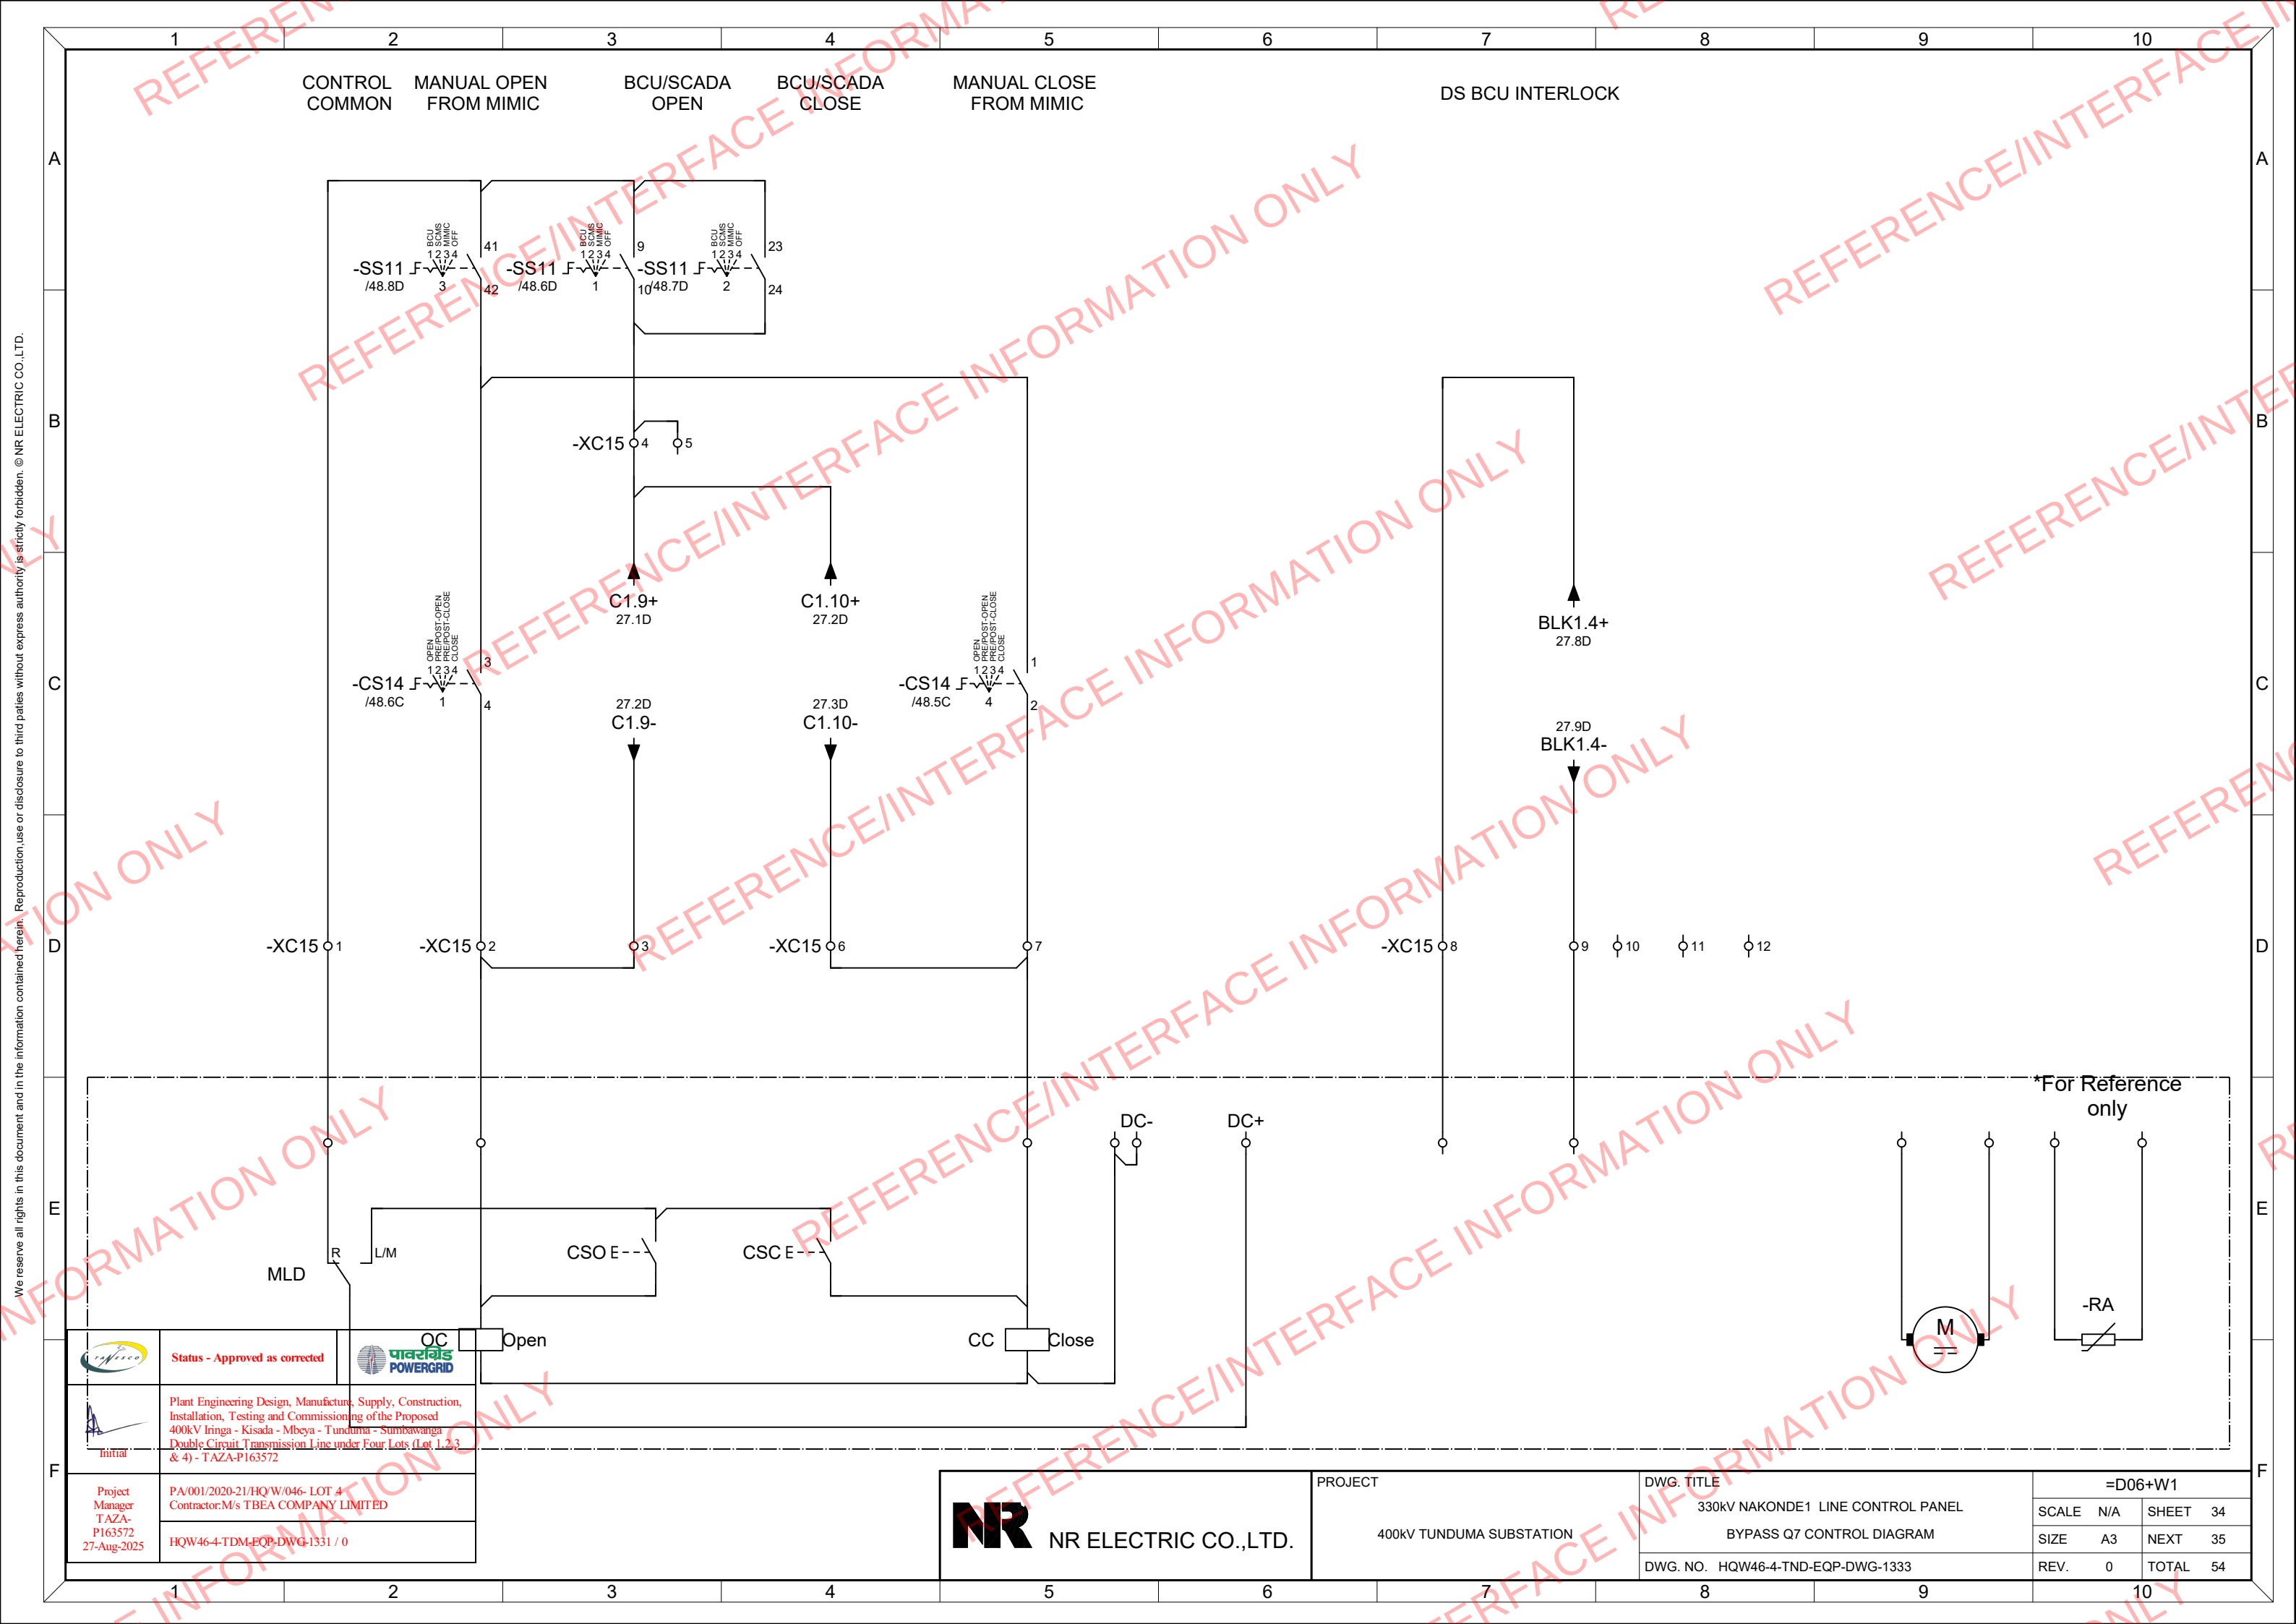


	Status - Approved as corrected		OC Open
	Plant Engineering Design, Manufacture, Supply, Construction, Installation, Testing and Commissioning of the Proposed 400kV Iringa - Kisada - Mbeya - Tunduma - Sumbawanga Double Circuit Transmission Line under Four Lots (Lot 1, 2, 3 & 4) - TAZA-P163572		
Project Manager TAZA-P163572 27-Aug-2025	PA/001/2020-21/HQ/W/046- LOT 4 Contractor: M/s TBEA COMPANY LIMITED		
	HQW46-4-TDM-EQP-DWG-1331 / 0		

 NR ELECTRIC CO.,LTD.	PROJECT 400KV TUNDUMA SUBSTATION	DWG. TITLE	=D06+W1			
		330KV NAKONDE1 LINE CONTROL PANEL	SCALE	N/A	SHEET	34
		BYPASS Q7 CONTROL DIAGRAM	SIZE	A3	NEXT	35
		DWG. NO. HQW46-4-TND-EQP-DWG-1333	REV.	0	TOTAL	54

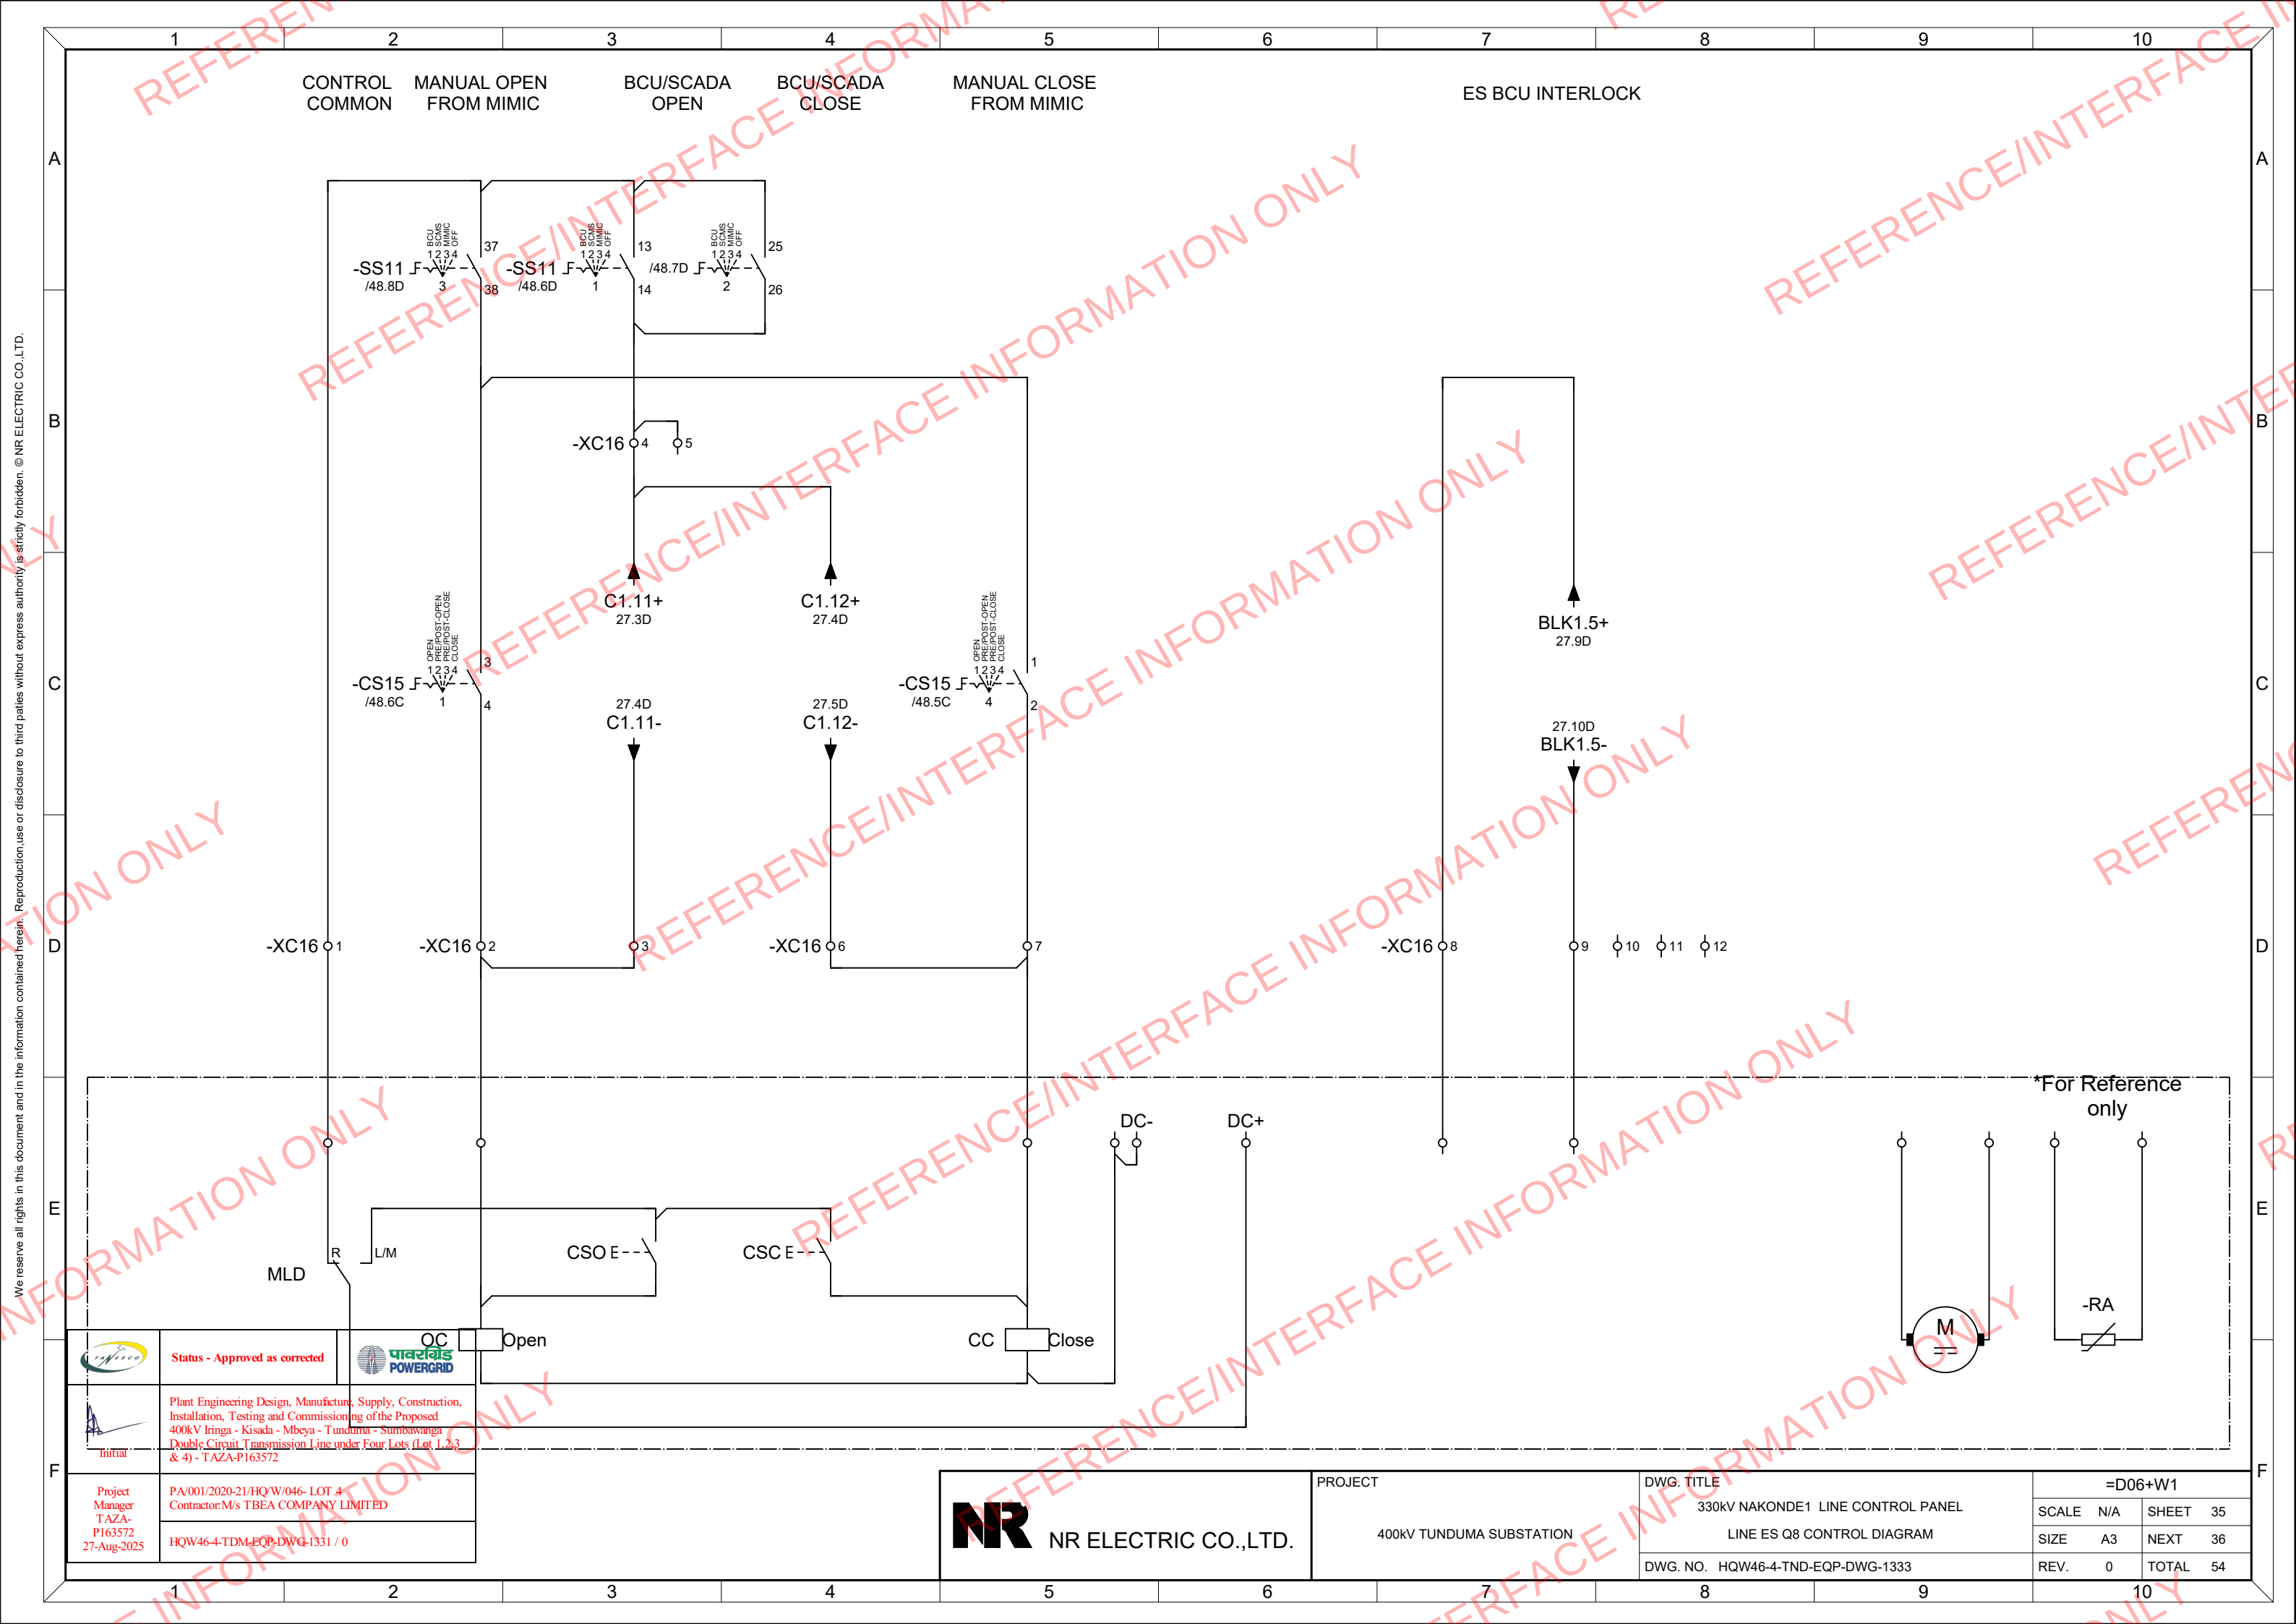

	Status - Approved as corrected		OC Open
	Plant Engineering Design, Manufacture, Supply, Construction, Installation, Testing and Commissioning of the Proposed 400kV Iringa - Kisada - Mbeya - Tunduma - Sumbawanga Double Circuit Transmission Line under Four Lots (Lot 1, 2, 3 & 4) - TAZA-P163572		
Project Manager TAZA-P163572 27-Aug-2025	PA/001/2020-21/HQ/W/046- LOT 4 Contractor: M/s TBEA COMPANY LIMITED		
	HQW46-4-TDM-EQP-DWG-1331 / 0		

 NR ELECTRIC CO.,LTD.	PROJECT 400KV TUNDUMA SUBSTATION	DWG. TITLE 330KV NAKONDE1 LINE CONTROL PANEL LINE ES Q8 CONTROL DIAGRAM	=D06+W1			
			SCALE	N/A	SHEET	35
			SIZE	A3	NEXT	36
		DWG. NO.	HQW46-4-TND-EQP-DWG-1333	REV.	0	TOTAL

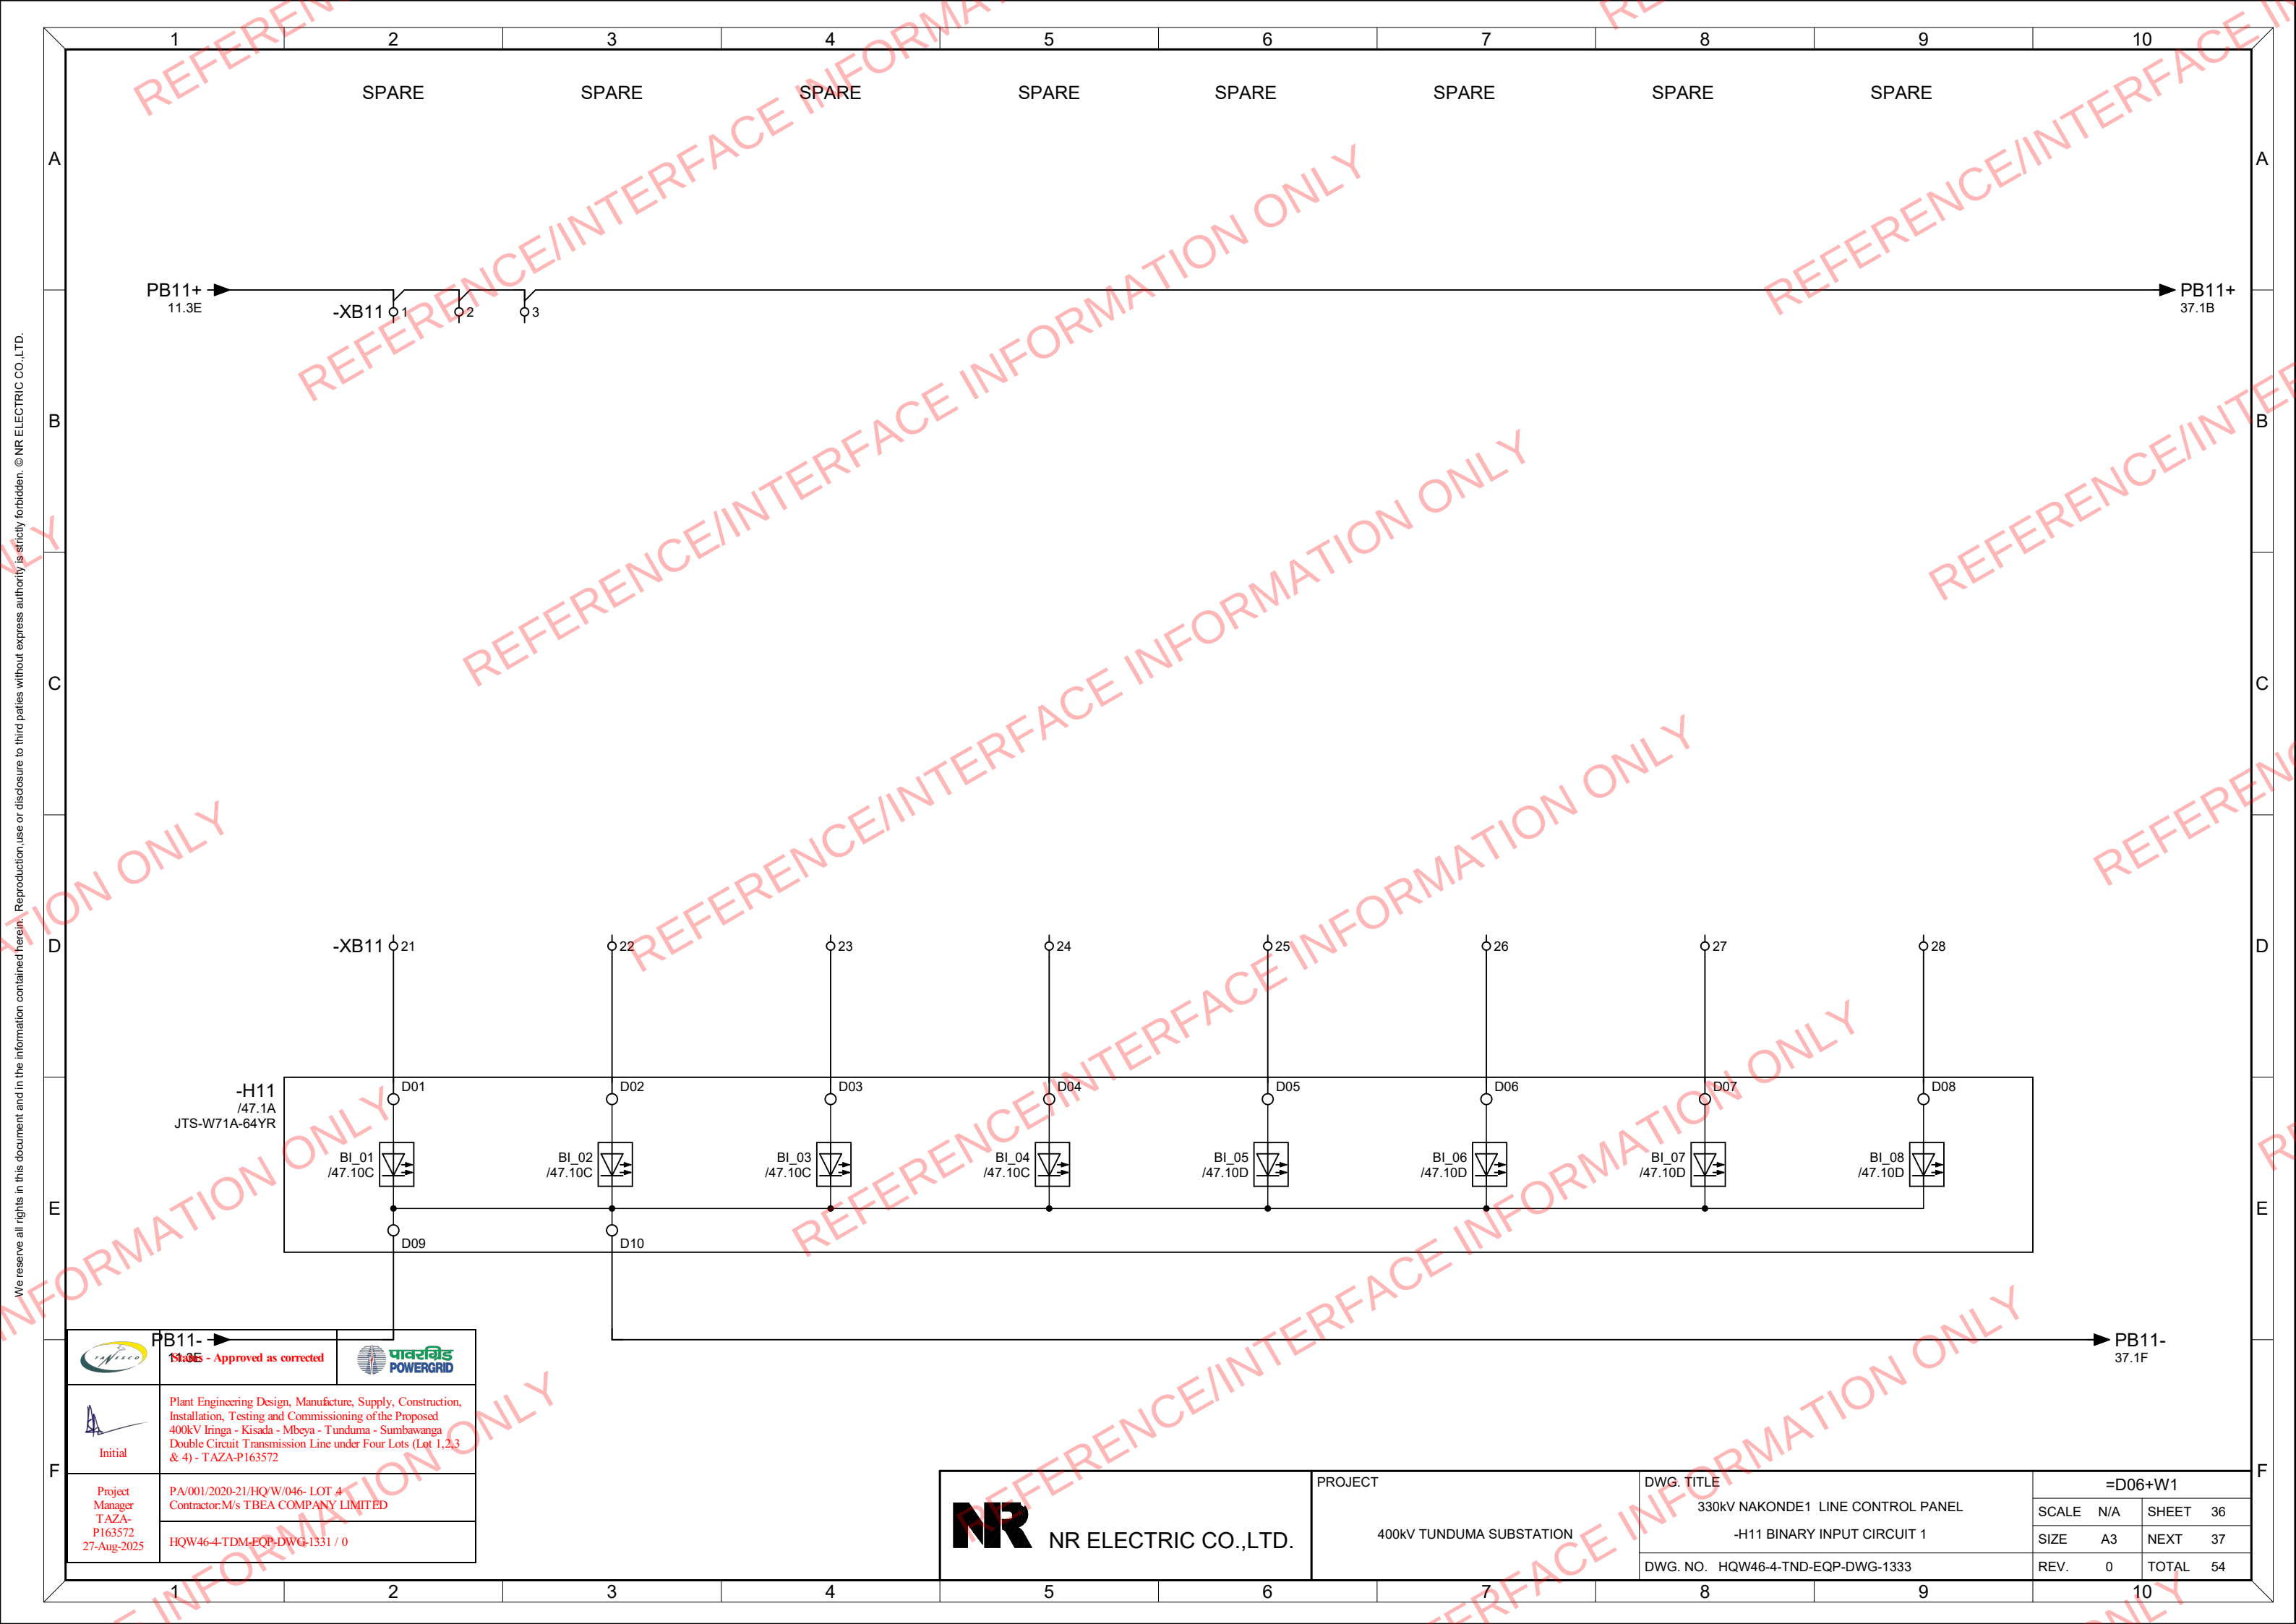

We reserve all rights in this document and in the information contained herein. Reproduction, use or disclosure to third parties without express authority is strictly forbidden. © NR ELECTRIC CO.,LTD.



PB11-
11.3E - Approved as corrected





Initial


Plant Engineering Design, Manufacture, Supply, Construction, Installation, Testing and Commissioning of the Proposed 400kV Iringa - Kisada - Mbeya - Tunduma - Sumbawanga Double Circuit Transmission Line under Four Lots (Lot 1,2,3 & 4) - TAZA-P163572

Project Manager
T AZA-
P163572
27-Aug-2025

PA/001/2020-21/HQ/W/046- LOT 4
Contractor:M/s TBEA COMPANY LIMITED

HQW46-4-TDM-EQP-DWG-1331 / 0

 NR ELECTRIC CO.,LTD.	PROJECT 400KV TUNDUMA SUBSTATION	DWG. TITLE	=D06+W1			
		330KV NAKONDE1 LINE CONTROL PANEL	SCALE	N/A	SHEET	36
		-H11 BINARY INPUT CIRCUIT 1	SIZE	A3	NEXT	37
		DWG. NO. HQW46-4-TND-EQP-DWG-1333	REV.	0	TOTAL	54

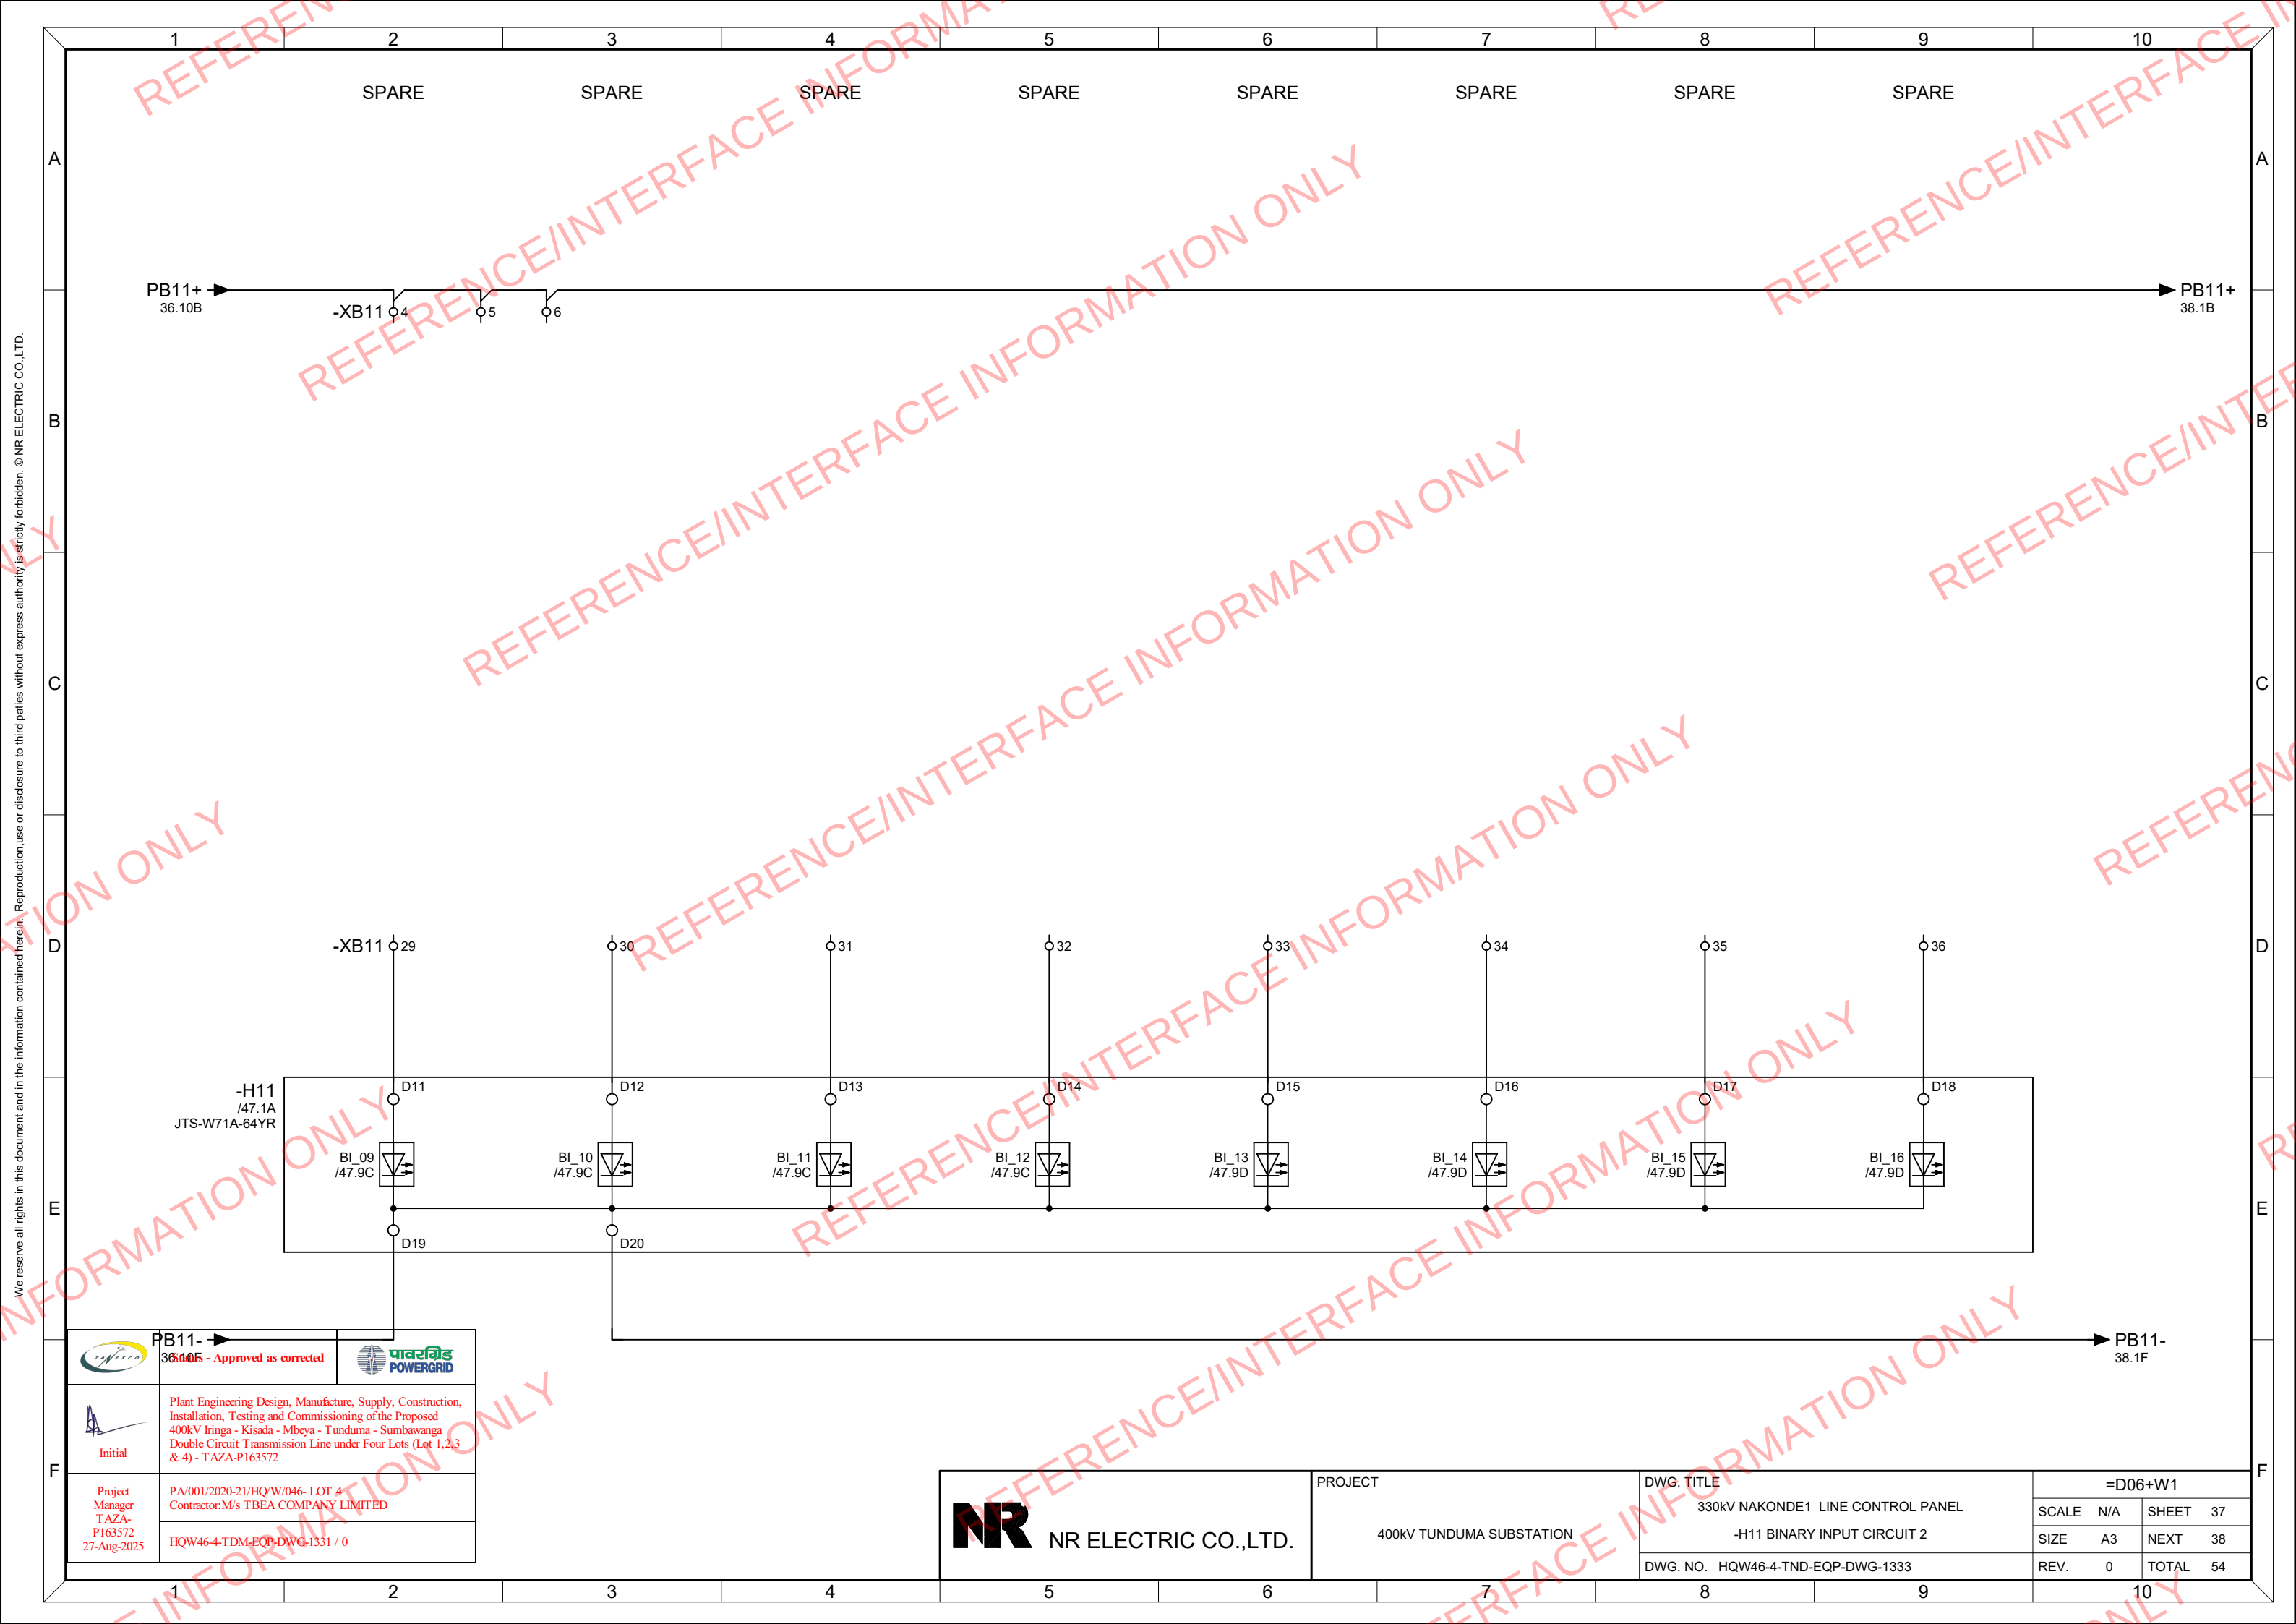



PB11-
38.10B - Approved as corrected





Initial


Plant Engineering Design, Manufacture, Supply, Construction, Installation, Testing and Commissioning of the Proposed 400kV Iringa - Kisada - Mbeya - Tunduma - Sumbawanga Double Circuit Transmission Line under Four Lots (Lot 1,2,3 & 4) - TAZA-P163572

Project Manager
T AZA-
P163572
27-Aug-2025

PA/001/2020-21/HQ/W/046- LOT 4
Contractor:M/s TBEA COMPANY LIMITED

HQW46-4-TDM-EQP-DWG-1331 / 0

 NR ELECTRIC CO.,LTD.	PROJECT 400KV TUNDUMA SUBSTATION	DWG. TITLE	=D06+W1			
		330kV NAKONDE1 LINE CONTROL PANEL	SCALE	N/A	SHEET	37
		-H11 BINARY INPUT CIRCUIT 2	SIZE	A3	NEXT	38
		DWG. NO. HQW46-4-TND-EQP-DWG-1333	REV.	0	TOTAL	54

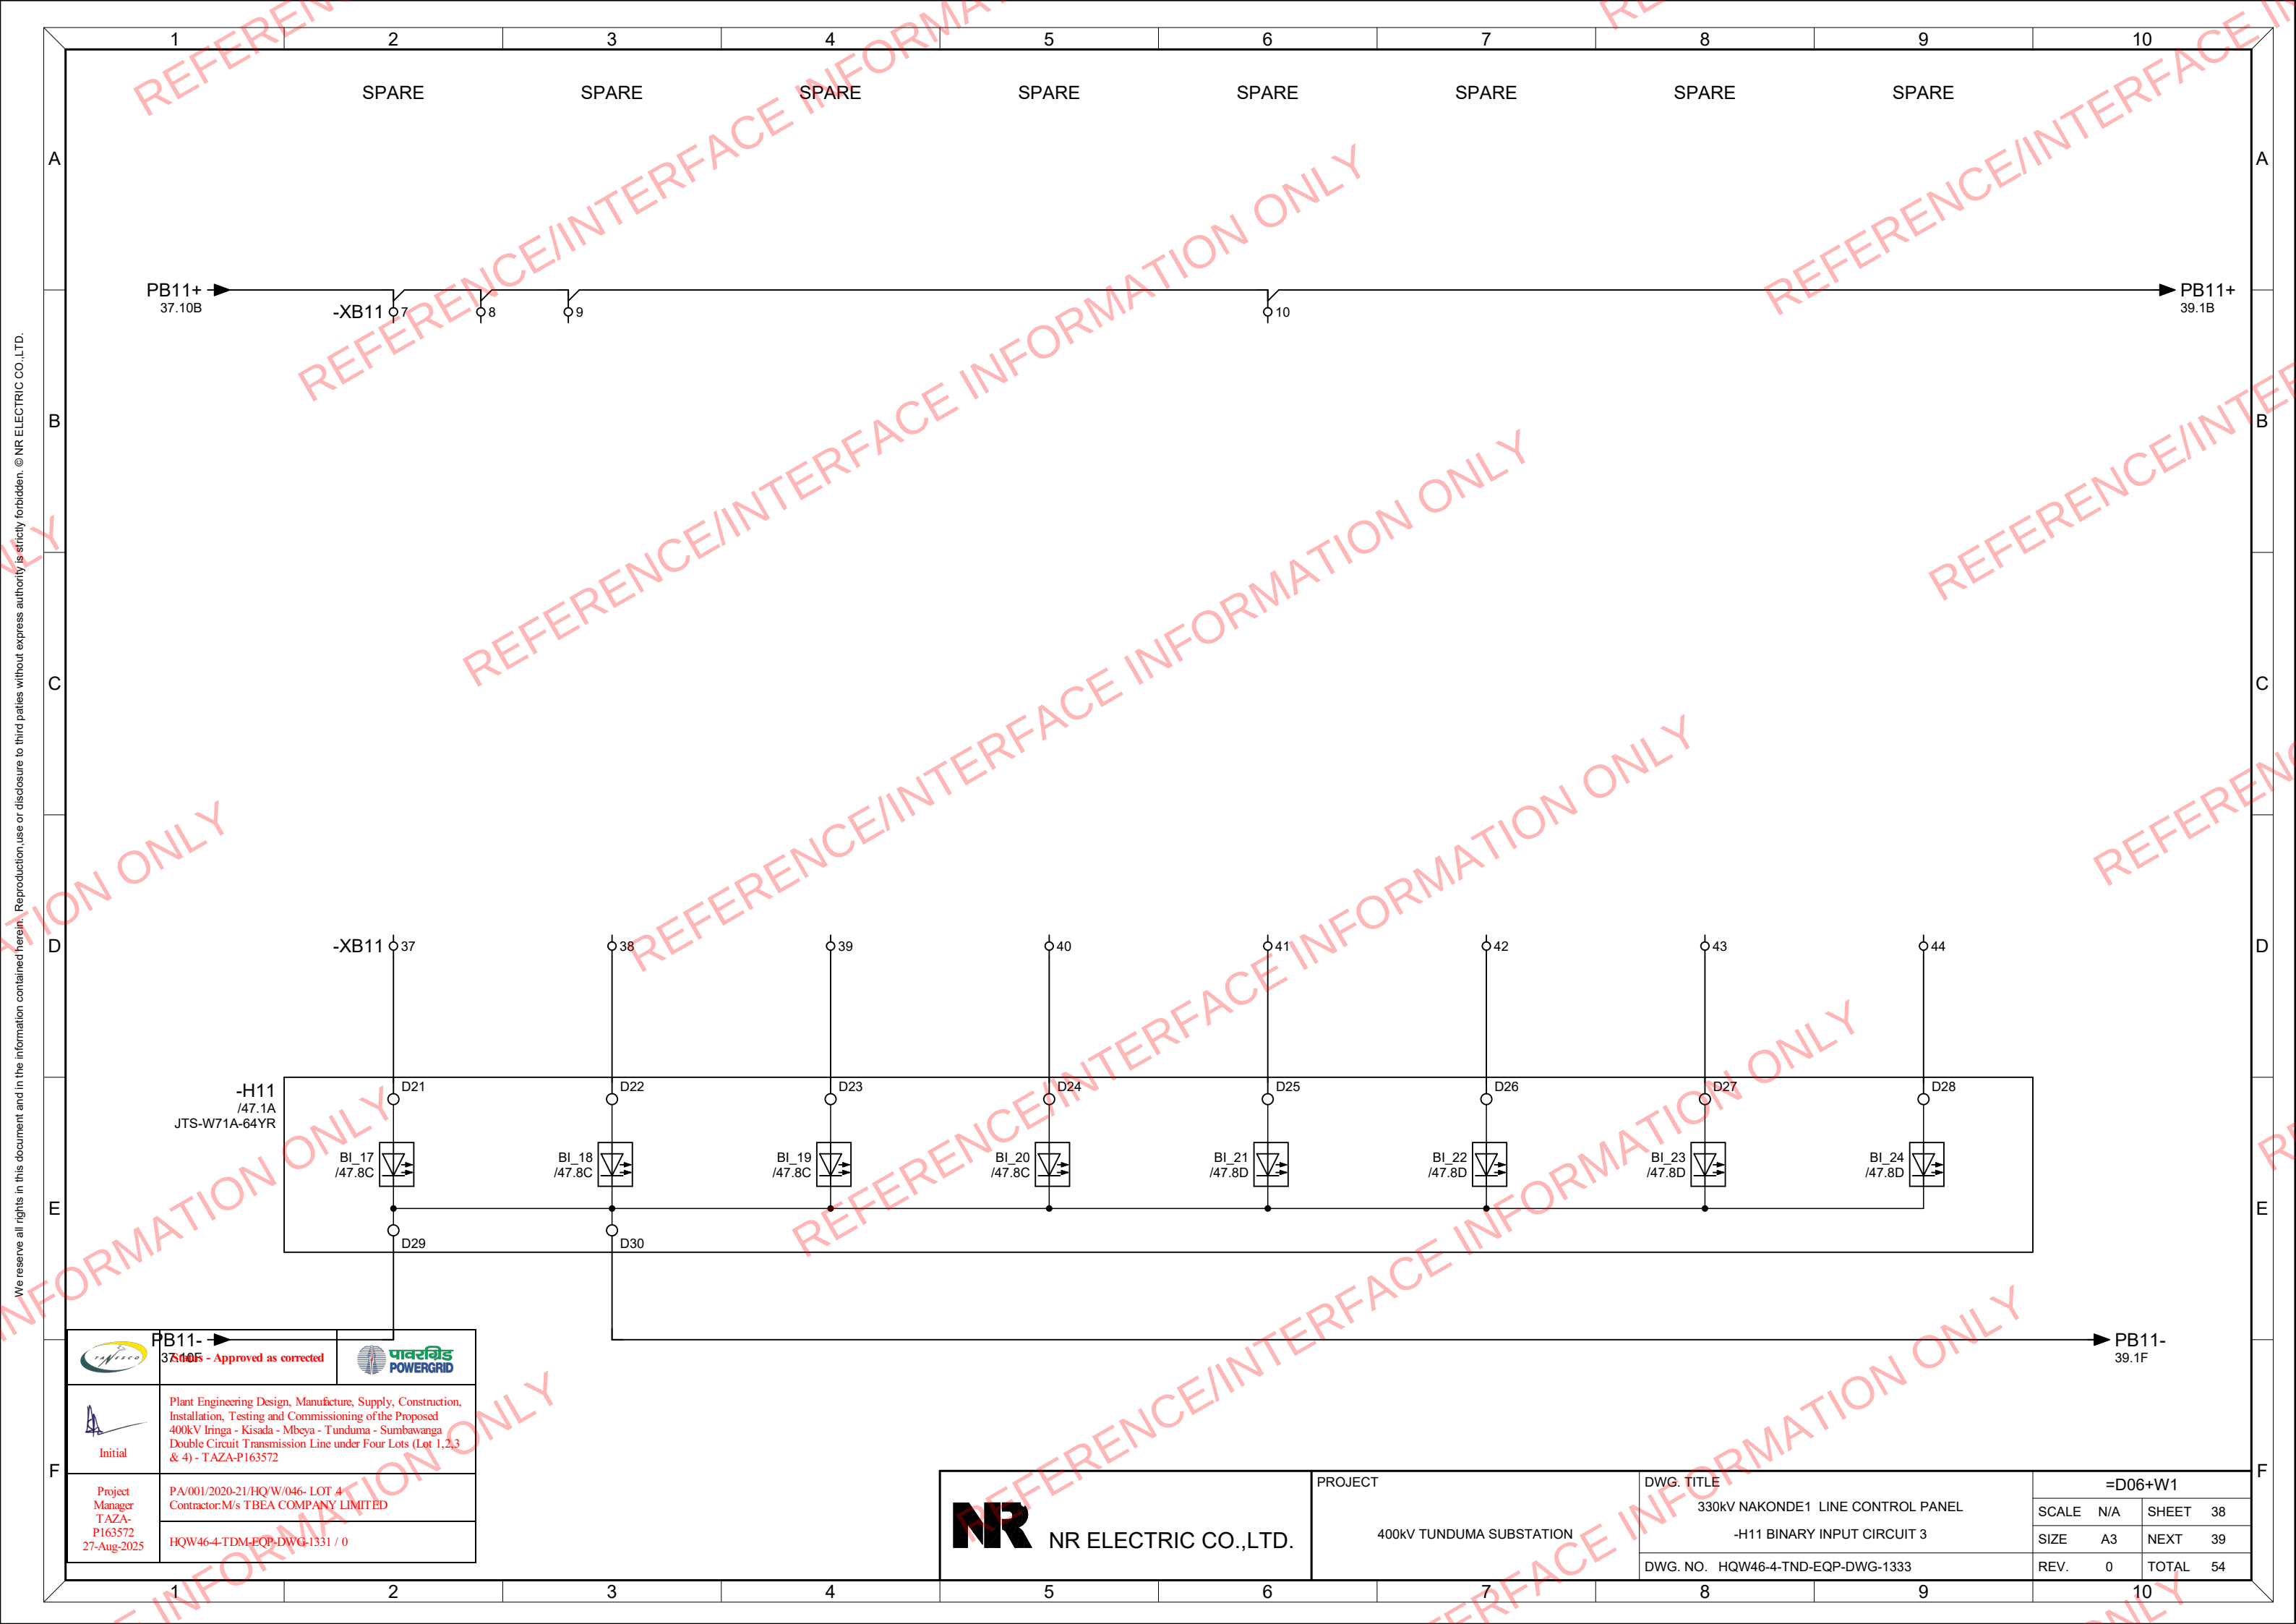

We reserve all rights in this document and in the information contained herein. Reproduction, use or disclosure to third parties without express authority is strictly forbidden. © NR ELECTRIC CO.,LTD.



PB11-
37.10B



Approved as corrected



Initial


Plant Engineering Design, Manufacture, Supply, Construction, Installation, Testing and Commissioning of the Proposed 400kV Iringa - Kisada - Mbeya - Tunduma - Sumbawanga Double Circuit Transmission Line under Four Lots (Lot 1,2,3 & 4) - TAZA-P163572

Project Manager
TAZA-
P163572
27-Aug-2025

PA/001/2020-21/HQ/W/046- LOT 4
Contractor:M/s TBEA COMPANY LIMITED

HQW46-4-TDM-EQP-DWG-1331 / 0

 NR ELECTRIC CO.,LTD.	PROJECT 400KV TUNDUMA SUBSTATION	DWG. TITLE	=D06+W1			
		330KV NAKONDE1 LINE CONTROL PANEL	SCALE	N/A	SHEET	38
		-H11 BINARY INPUT CIRCUIT 3	SIZE	A3	NEXT	39
		DWG. NO. HQW46-4-TND-EQP-DWG-1333	REV.	0	TOTAL	54

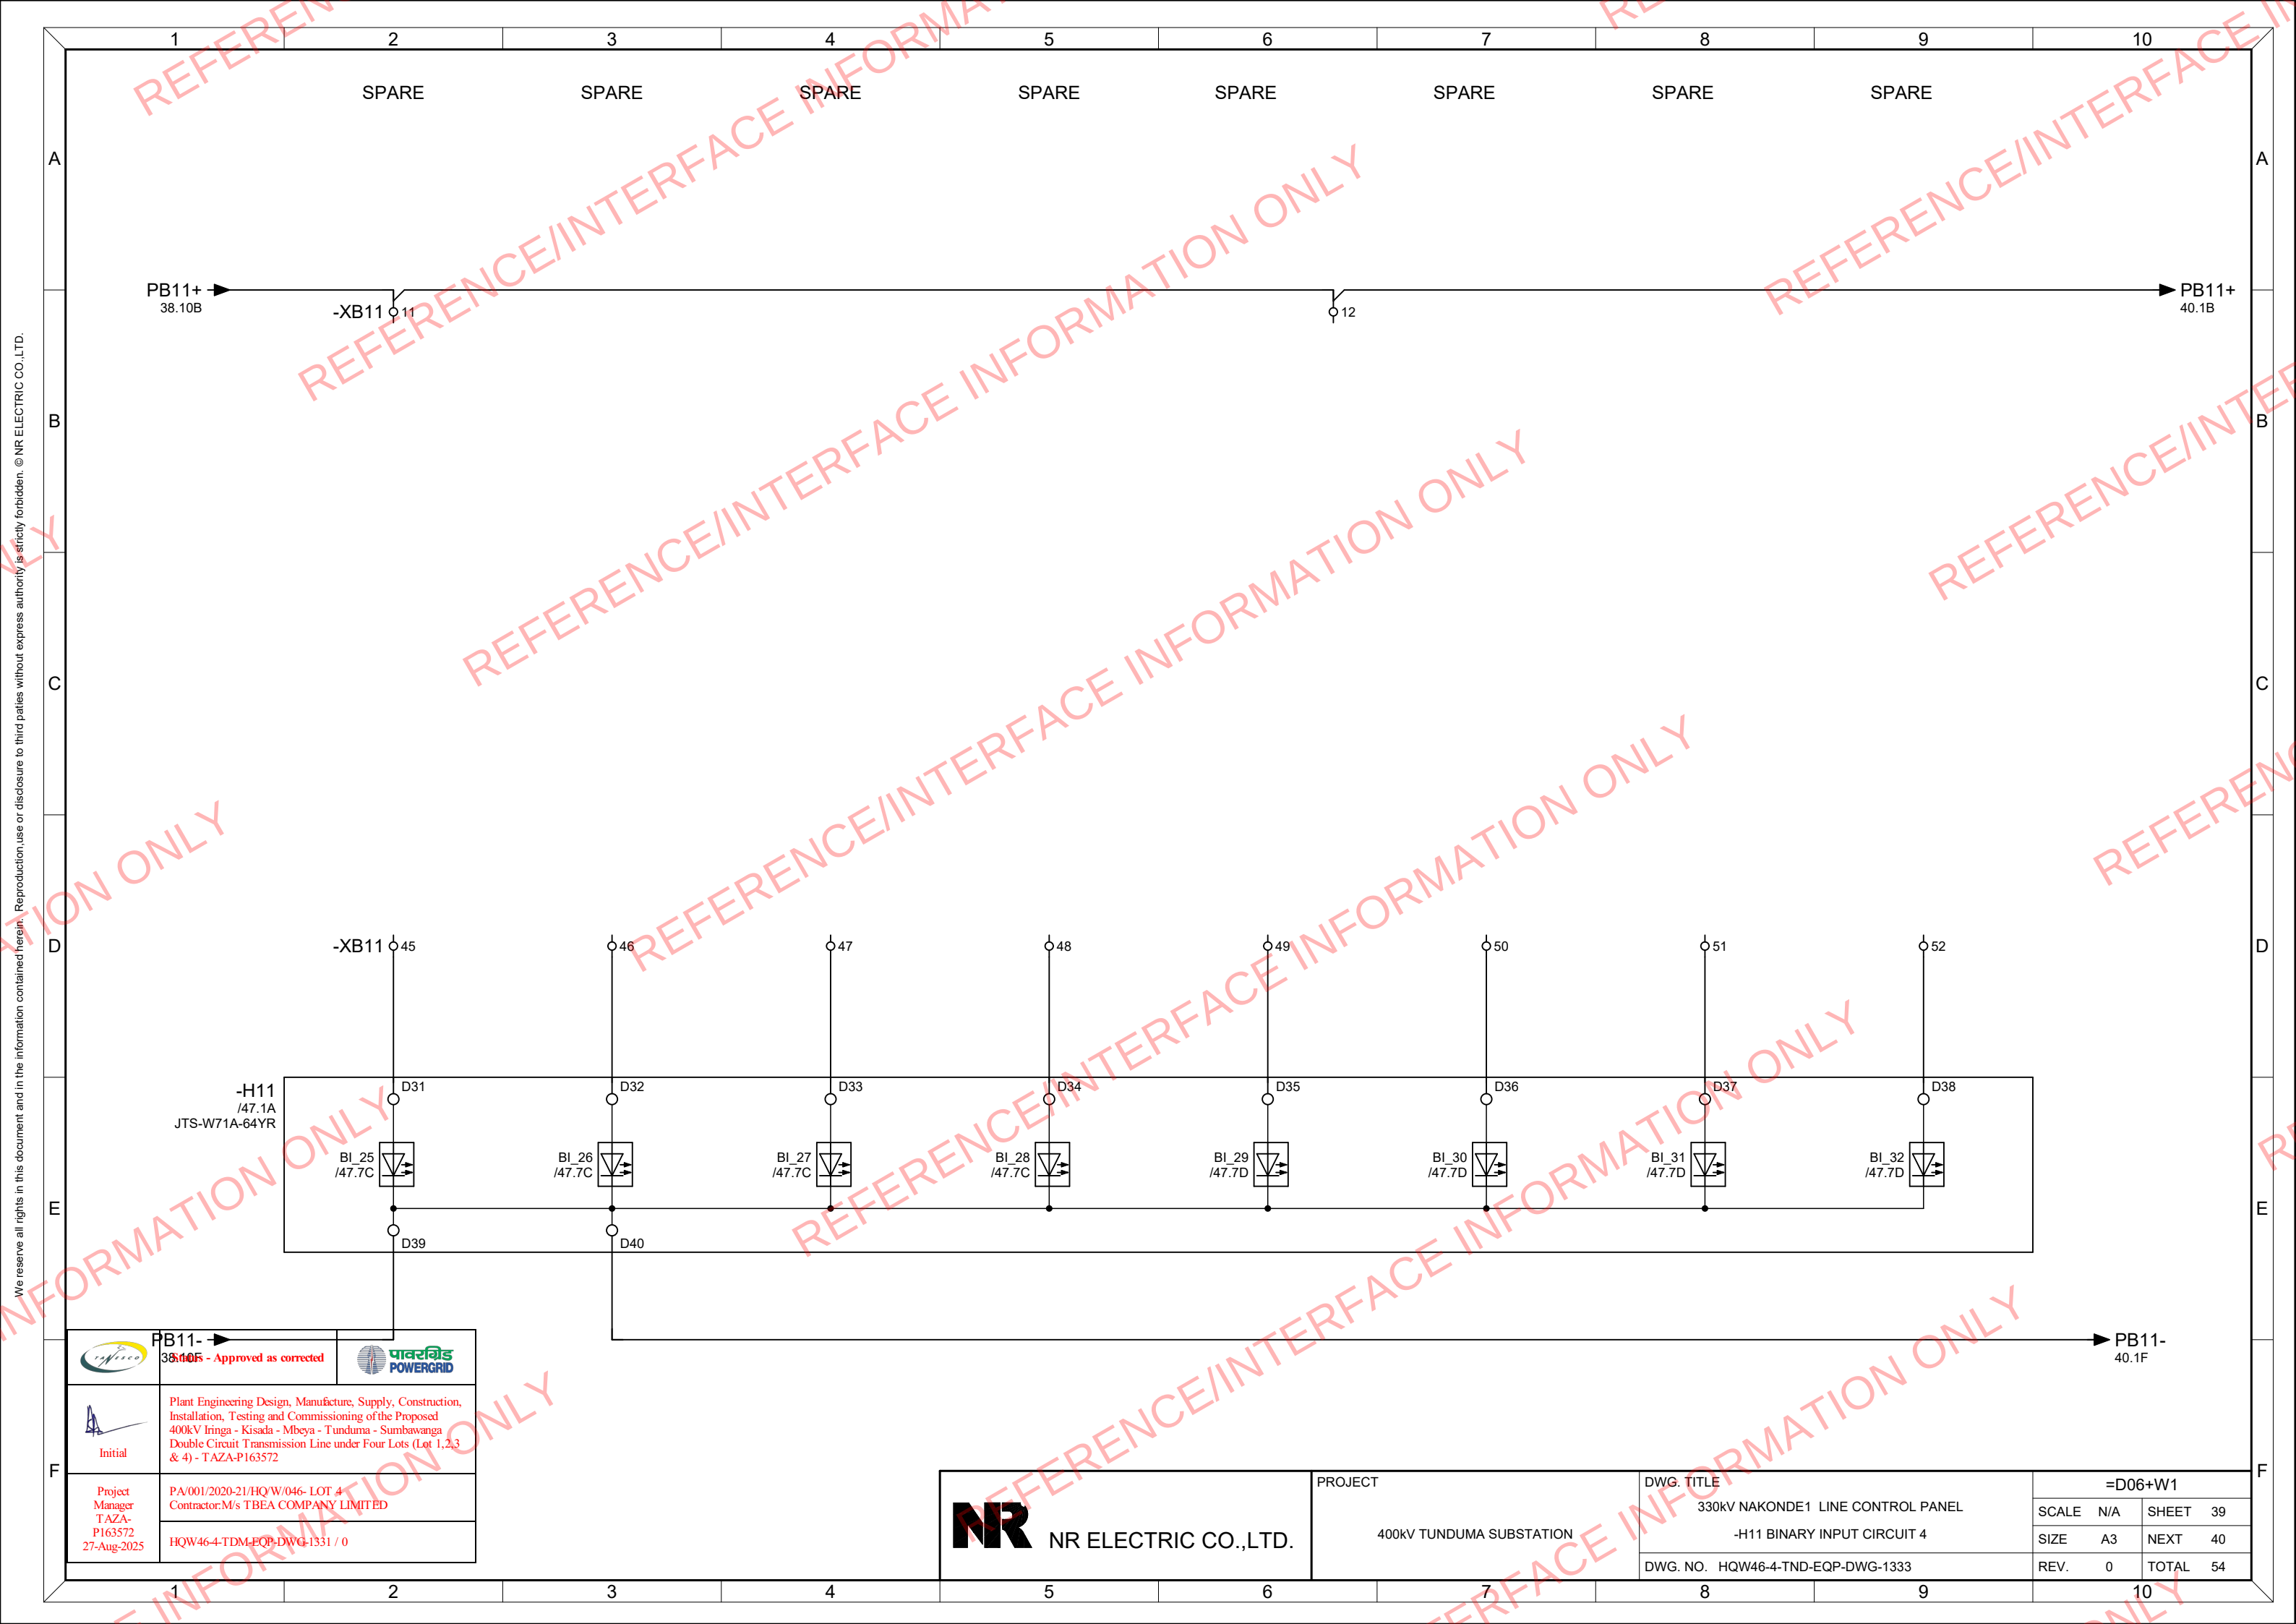



PB11-
38.10B - Approved as corrected





Initial


Plant Engineering Design, Manufacture, Supply, Construction, Installation, Testing and Commissioning of the Proposed 400kV Iringa - Kisada - Mbeya - Tunduma - Sumbawanga Double Circuit Transmission Line under Four Lots (Lot 1,2,3 & 4) - TAZA-P163572

Project Manager
T AZA-
P163572
27-Aug-2025

PA/001/2020-21/HQ/W/046- LOT 4
Contractor:M/s TBEA COMPANY LIMITED

HQW46-4-TDM-EQP-DWG-1331 / 0

 NR ELECTRIC CO.,LTD.	PROJECT 400KV TUNDUMA SUBSTATION	DWG. TITLE	=D06+W1			
		330KV NAKONDE1 LINE CONTROL PANEL	SCALE	N/A	SHEET	39
		-H11 BINARY INPUT CIRCUIT 4	SIZE	A3	NEXT	40
		DWG. NO. HQW46-4-TND-EQP-DWG-1333	REV.	0	TOTAL	54

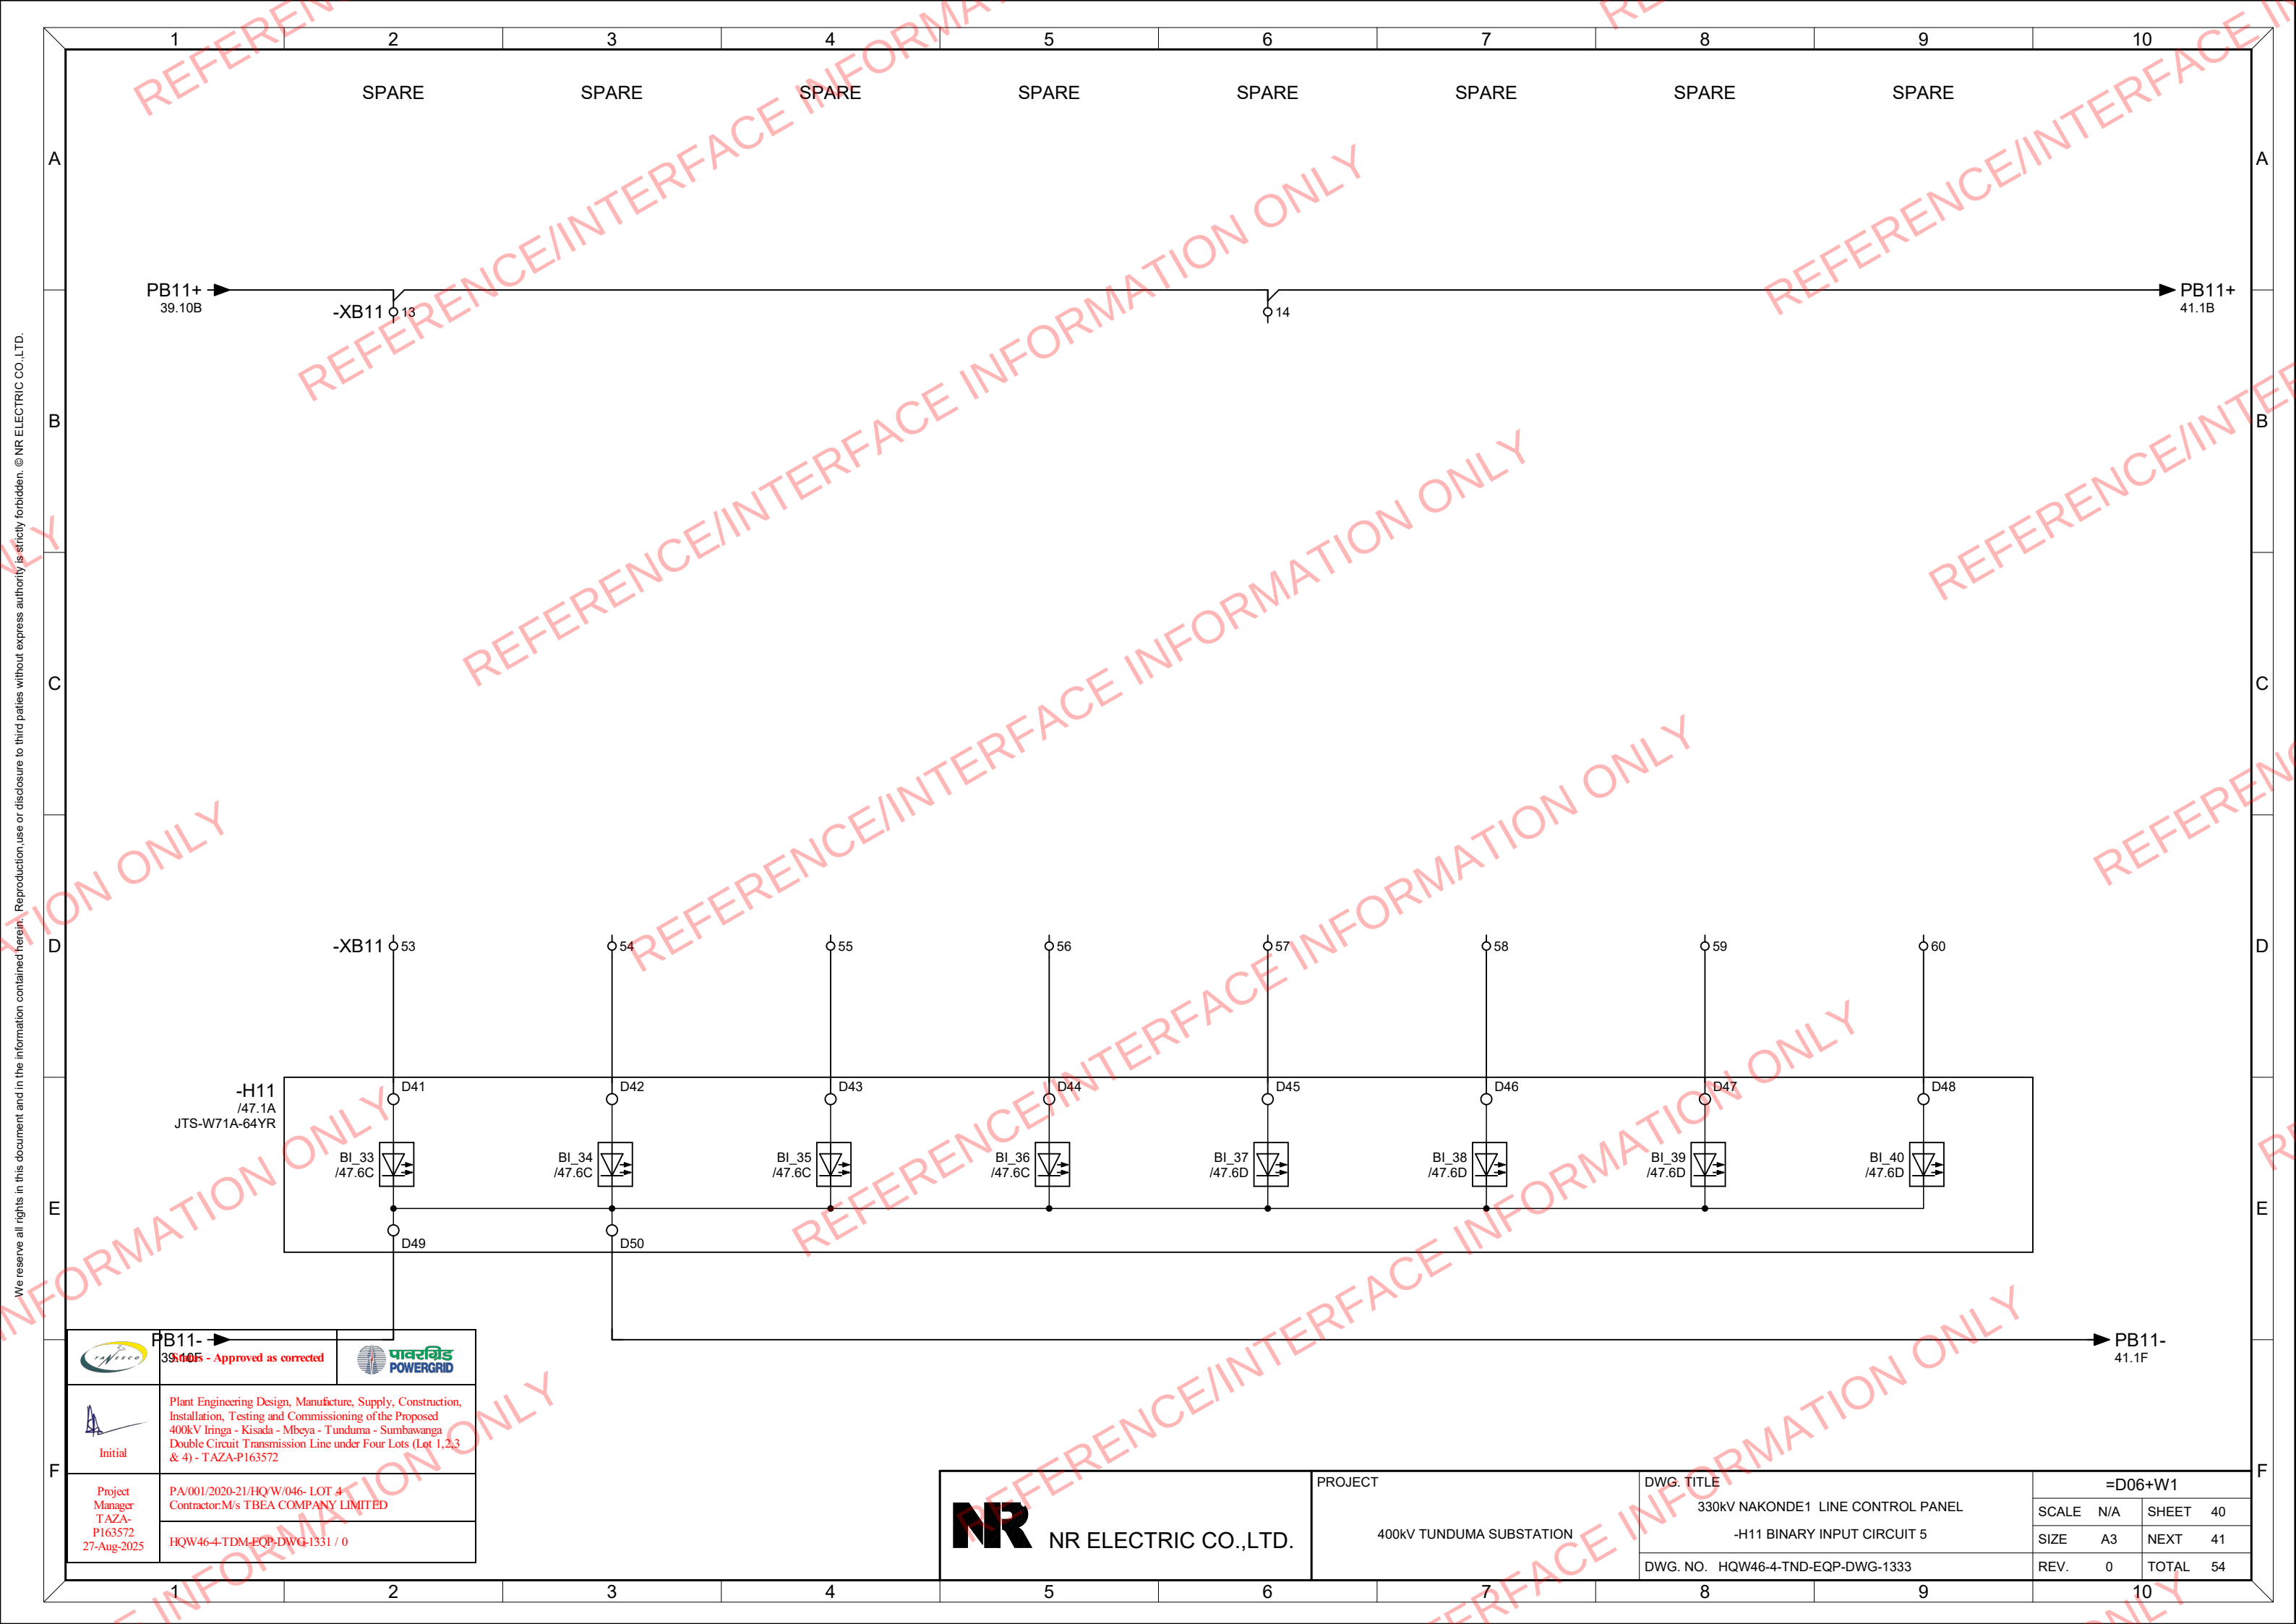



PB11-
39.10B - Approved as corrected






Plant Engineering Design, Manufacture, Supply, Construction, Installation, Testing and Commissioning of the Proposed 400kV Iringa - Kisada - Mbeya - Tunduma - Sumbawanga Double Circuit Transmission Line under Four Lots (Lot 1,2,3 & 4) - TAZA-P163572

Project Manager
T AZA-
P163572
27-Aug-2025

PA/001/2020-21/HQ/W/046- LOT 4
Contractor:M/s TBEA COMPANY LIMITED

HQW46-4-TDM-EQP-DWG-1331 / 0

 NR ELECTRIC CO.,LTD.	PROJECT 400KV TUNDUMA SUBSTATION	DWG. TITLE	=D06+W1			
		330KV NAKONDE1 LINE CONTROL PANEL	SCALE	N/A	SHEET	40
		-H11 BINARY INPUT CIRCUIT 5	SIZE	A3	NEXT	41
		DWG. NO. HQW46-4-TND-EQP-DWG-1333	REV.	0	TOTAL	54

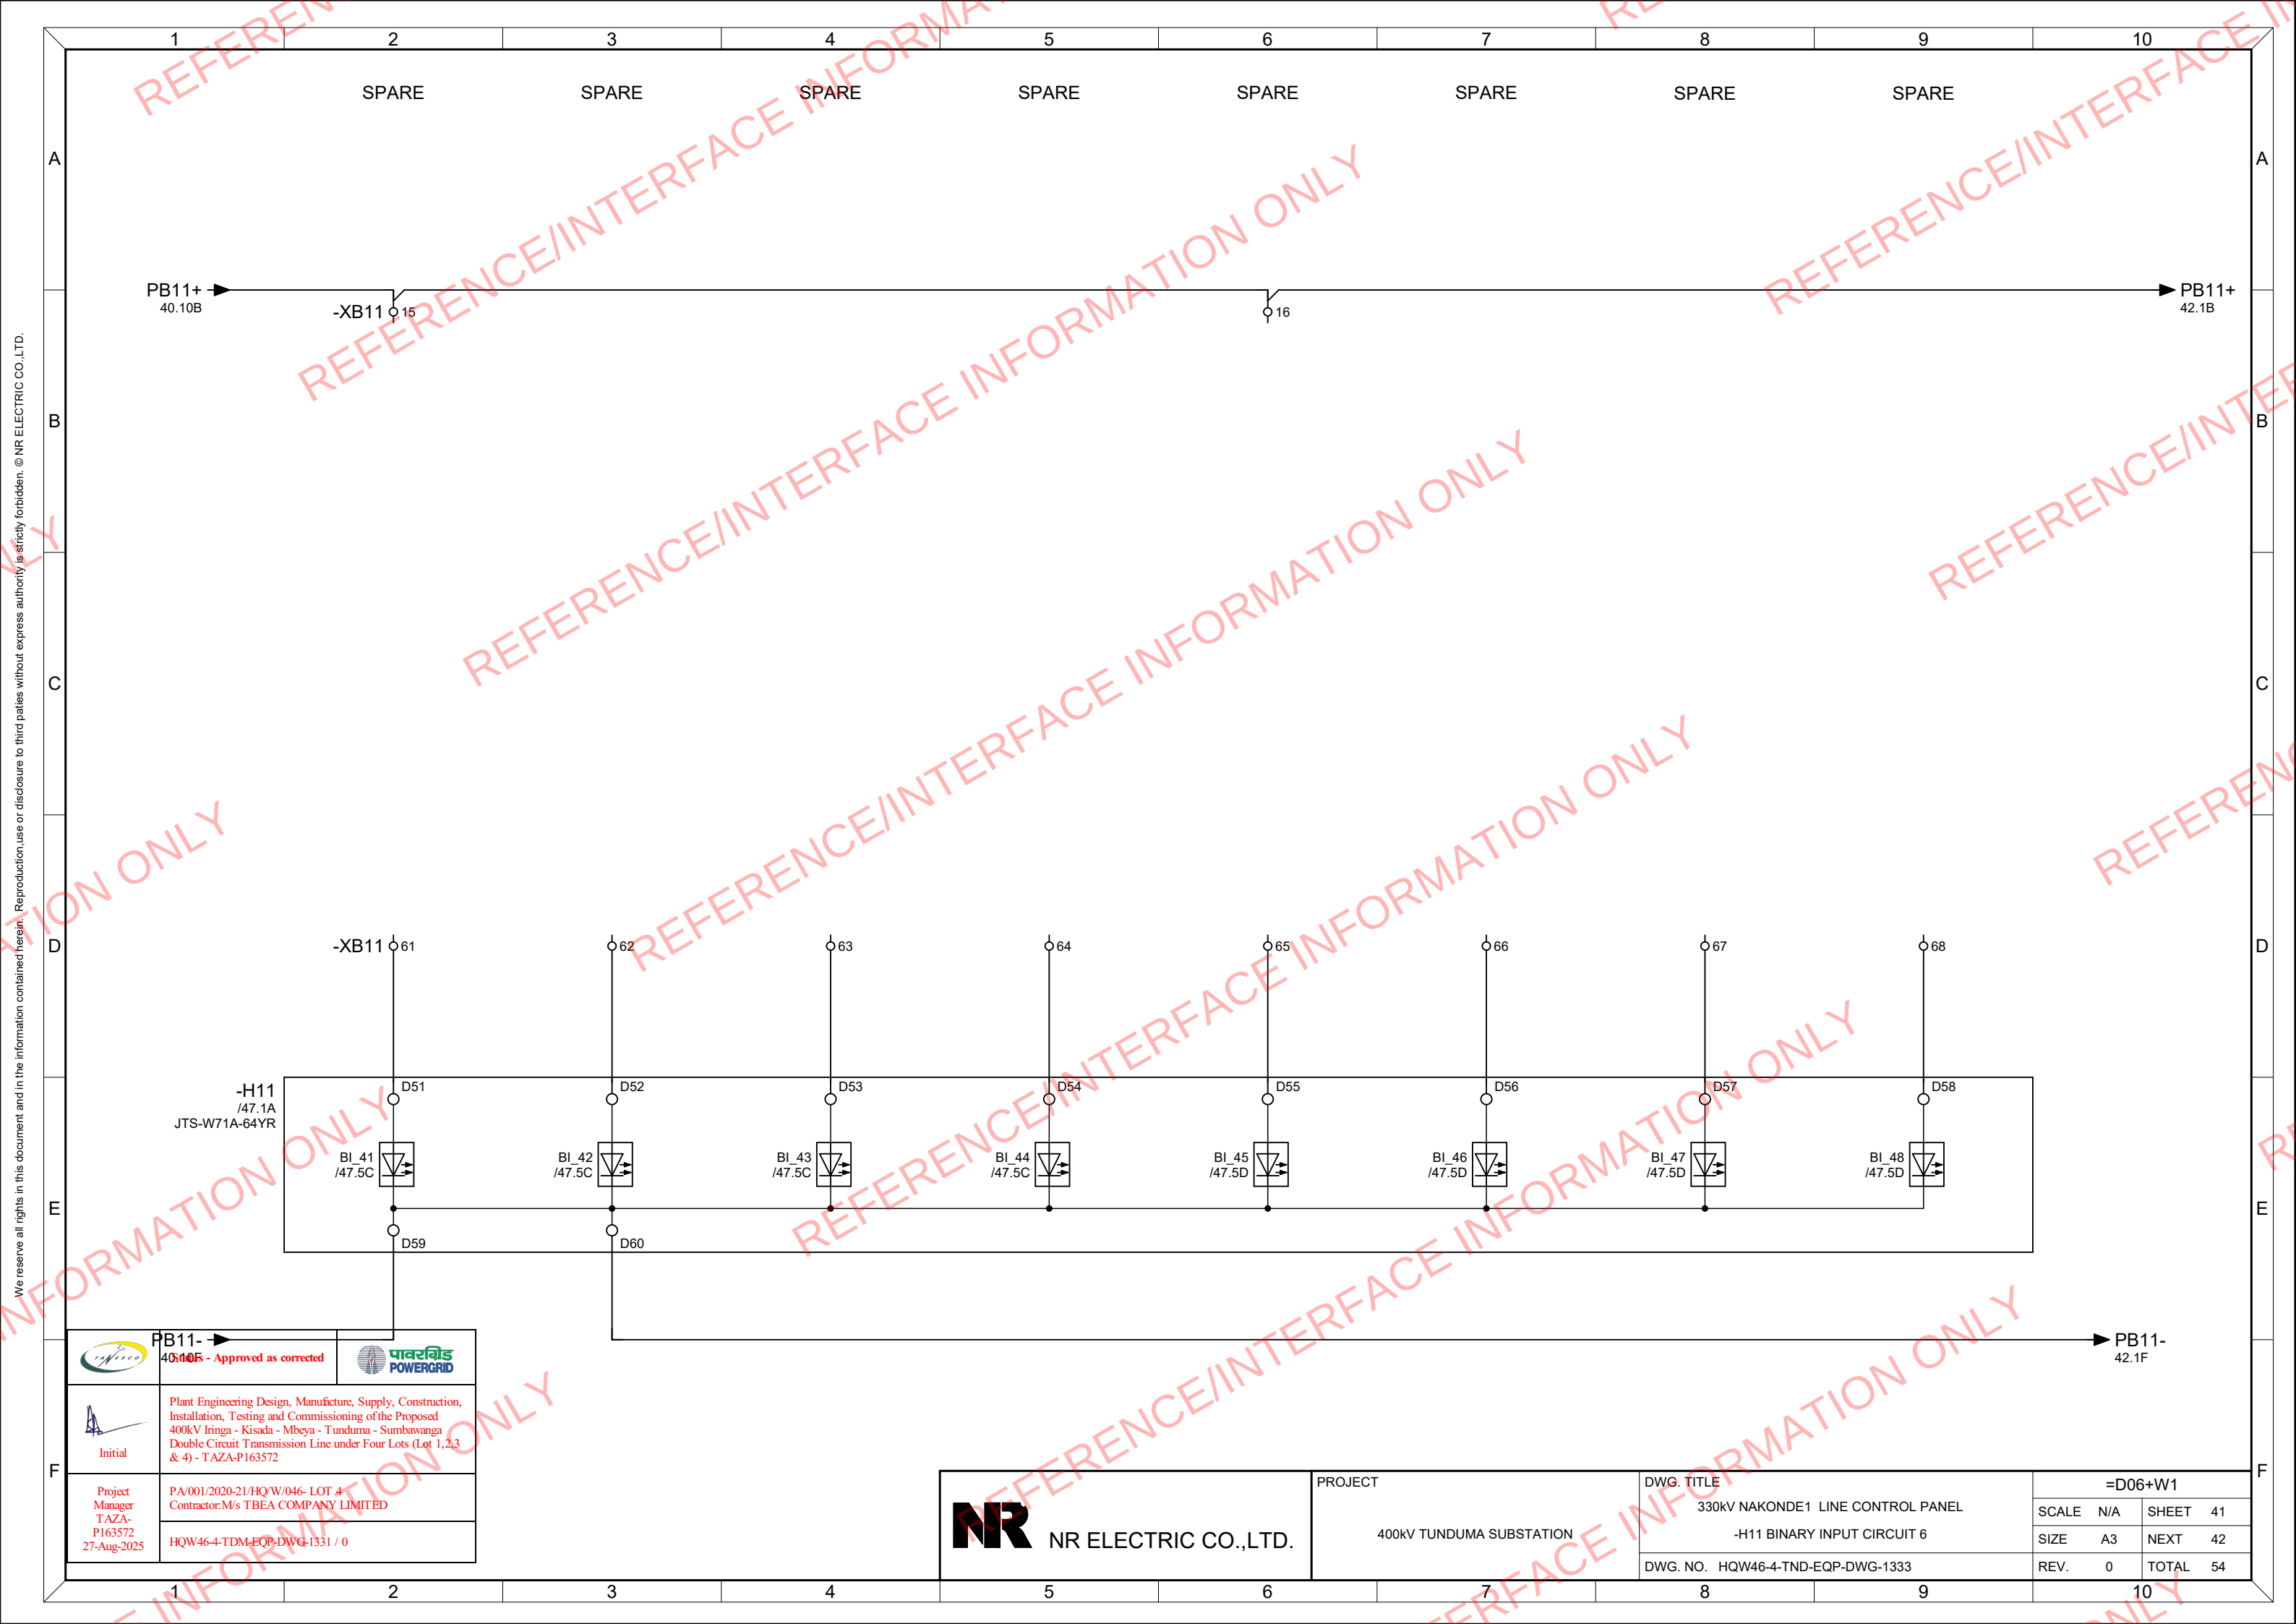

We reserve all rights in this document and in the information contained herein. Reproduction, use or disclosure to third parties without express authority is strictly forbidden. © NR ELECTRIC CO.,LTD.



PB11-
40.10B - Approved as corrected






Initial

Project Manager
T AZA-
P163572
27-Aug-2025

PA/001/2020-21/HQ/W/046- LOT 4
Contractor:M/s TBEA COMPANY LIMITED

HQW46-4-TDM-EQP-DWG-1331 / 0

 NR ELECTRIC CO.,LTD.	PROJECT 400KV TUNDUMA SUBSTATION	DWG. TITLE	=D06+W1			
		330KV NAKONDE1 LINE CONTROL PANEL	SCALE	N/A	SHEET	41
		-H11 BINARY INPUT CIRCUIT 6	SIZE	A3	NEXT	42
		DWG. NO. HQW46-4-TND-EQP-DWG-1333	REV.	0	TOTAL	54

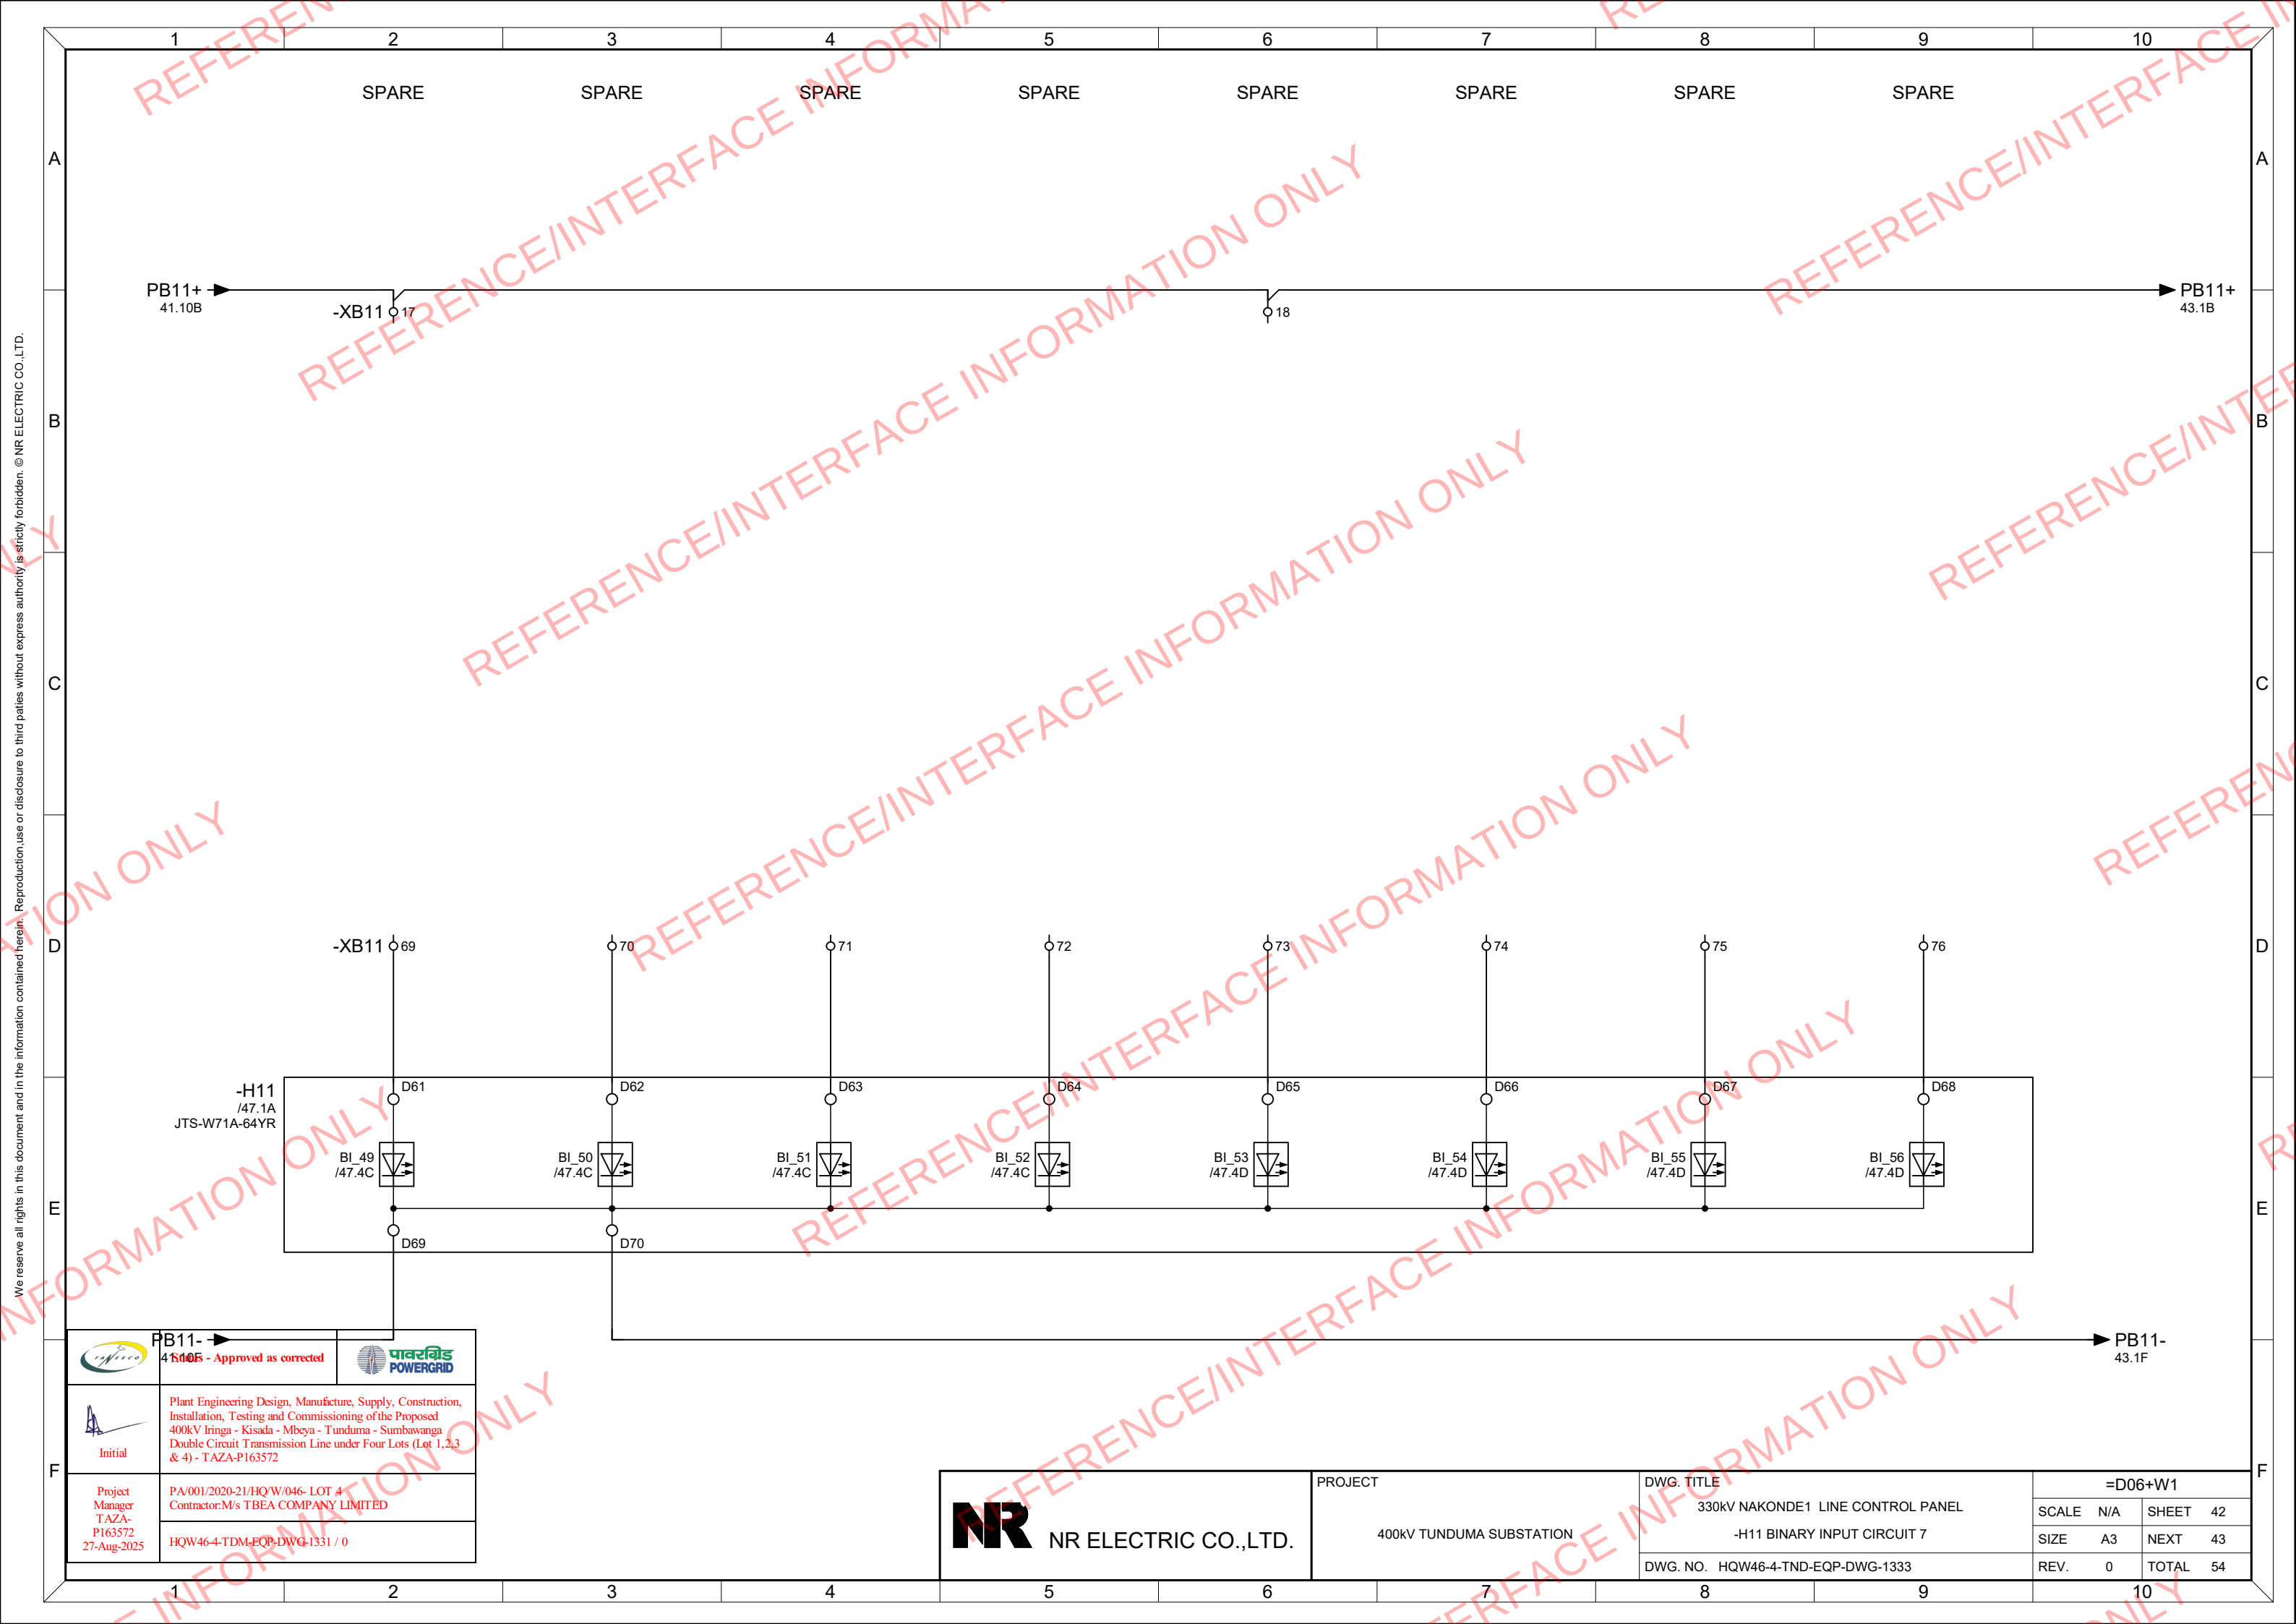



PB11-
43.1F - Approved as corrected





Initial


Plant Engineering Design, Manufacture, Supply, Construction, Installation, Testing and Commissioning of the Proposed 400kV Iringa - Kisada - Mbeya - Tunduma - Sumbawanga Double Circuit Transmission Line under Four Lots (Lot 1,2,3 & 4) - TAZA-P163572

Project Manager
T AZA-
P163572
27-Aug-2025

PA/001/2020-21/HQ/W/046- LOT 4
Contractor:M/s TBEA COMPANY LIMITED

HQW46-4-TDM-EQP-DWG-1331 / 0

 NR ELECTRIC CO.,LTD.	PROJECT 400KV TUNDUMA SUBSTATION	DWG. TITLE	=D06+W1			
		330KV NAKONDE1 LINE CONTROL PANEL	SCALE	N/A	SHEET	42
		-H11 BINARY INPUT CIRCUIT 7	SIZE	A3	NEXT	43
		DWG. NO. HQW46-4-TND-EQP-DWG-1333	REV.	0	TOTAL	54

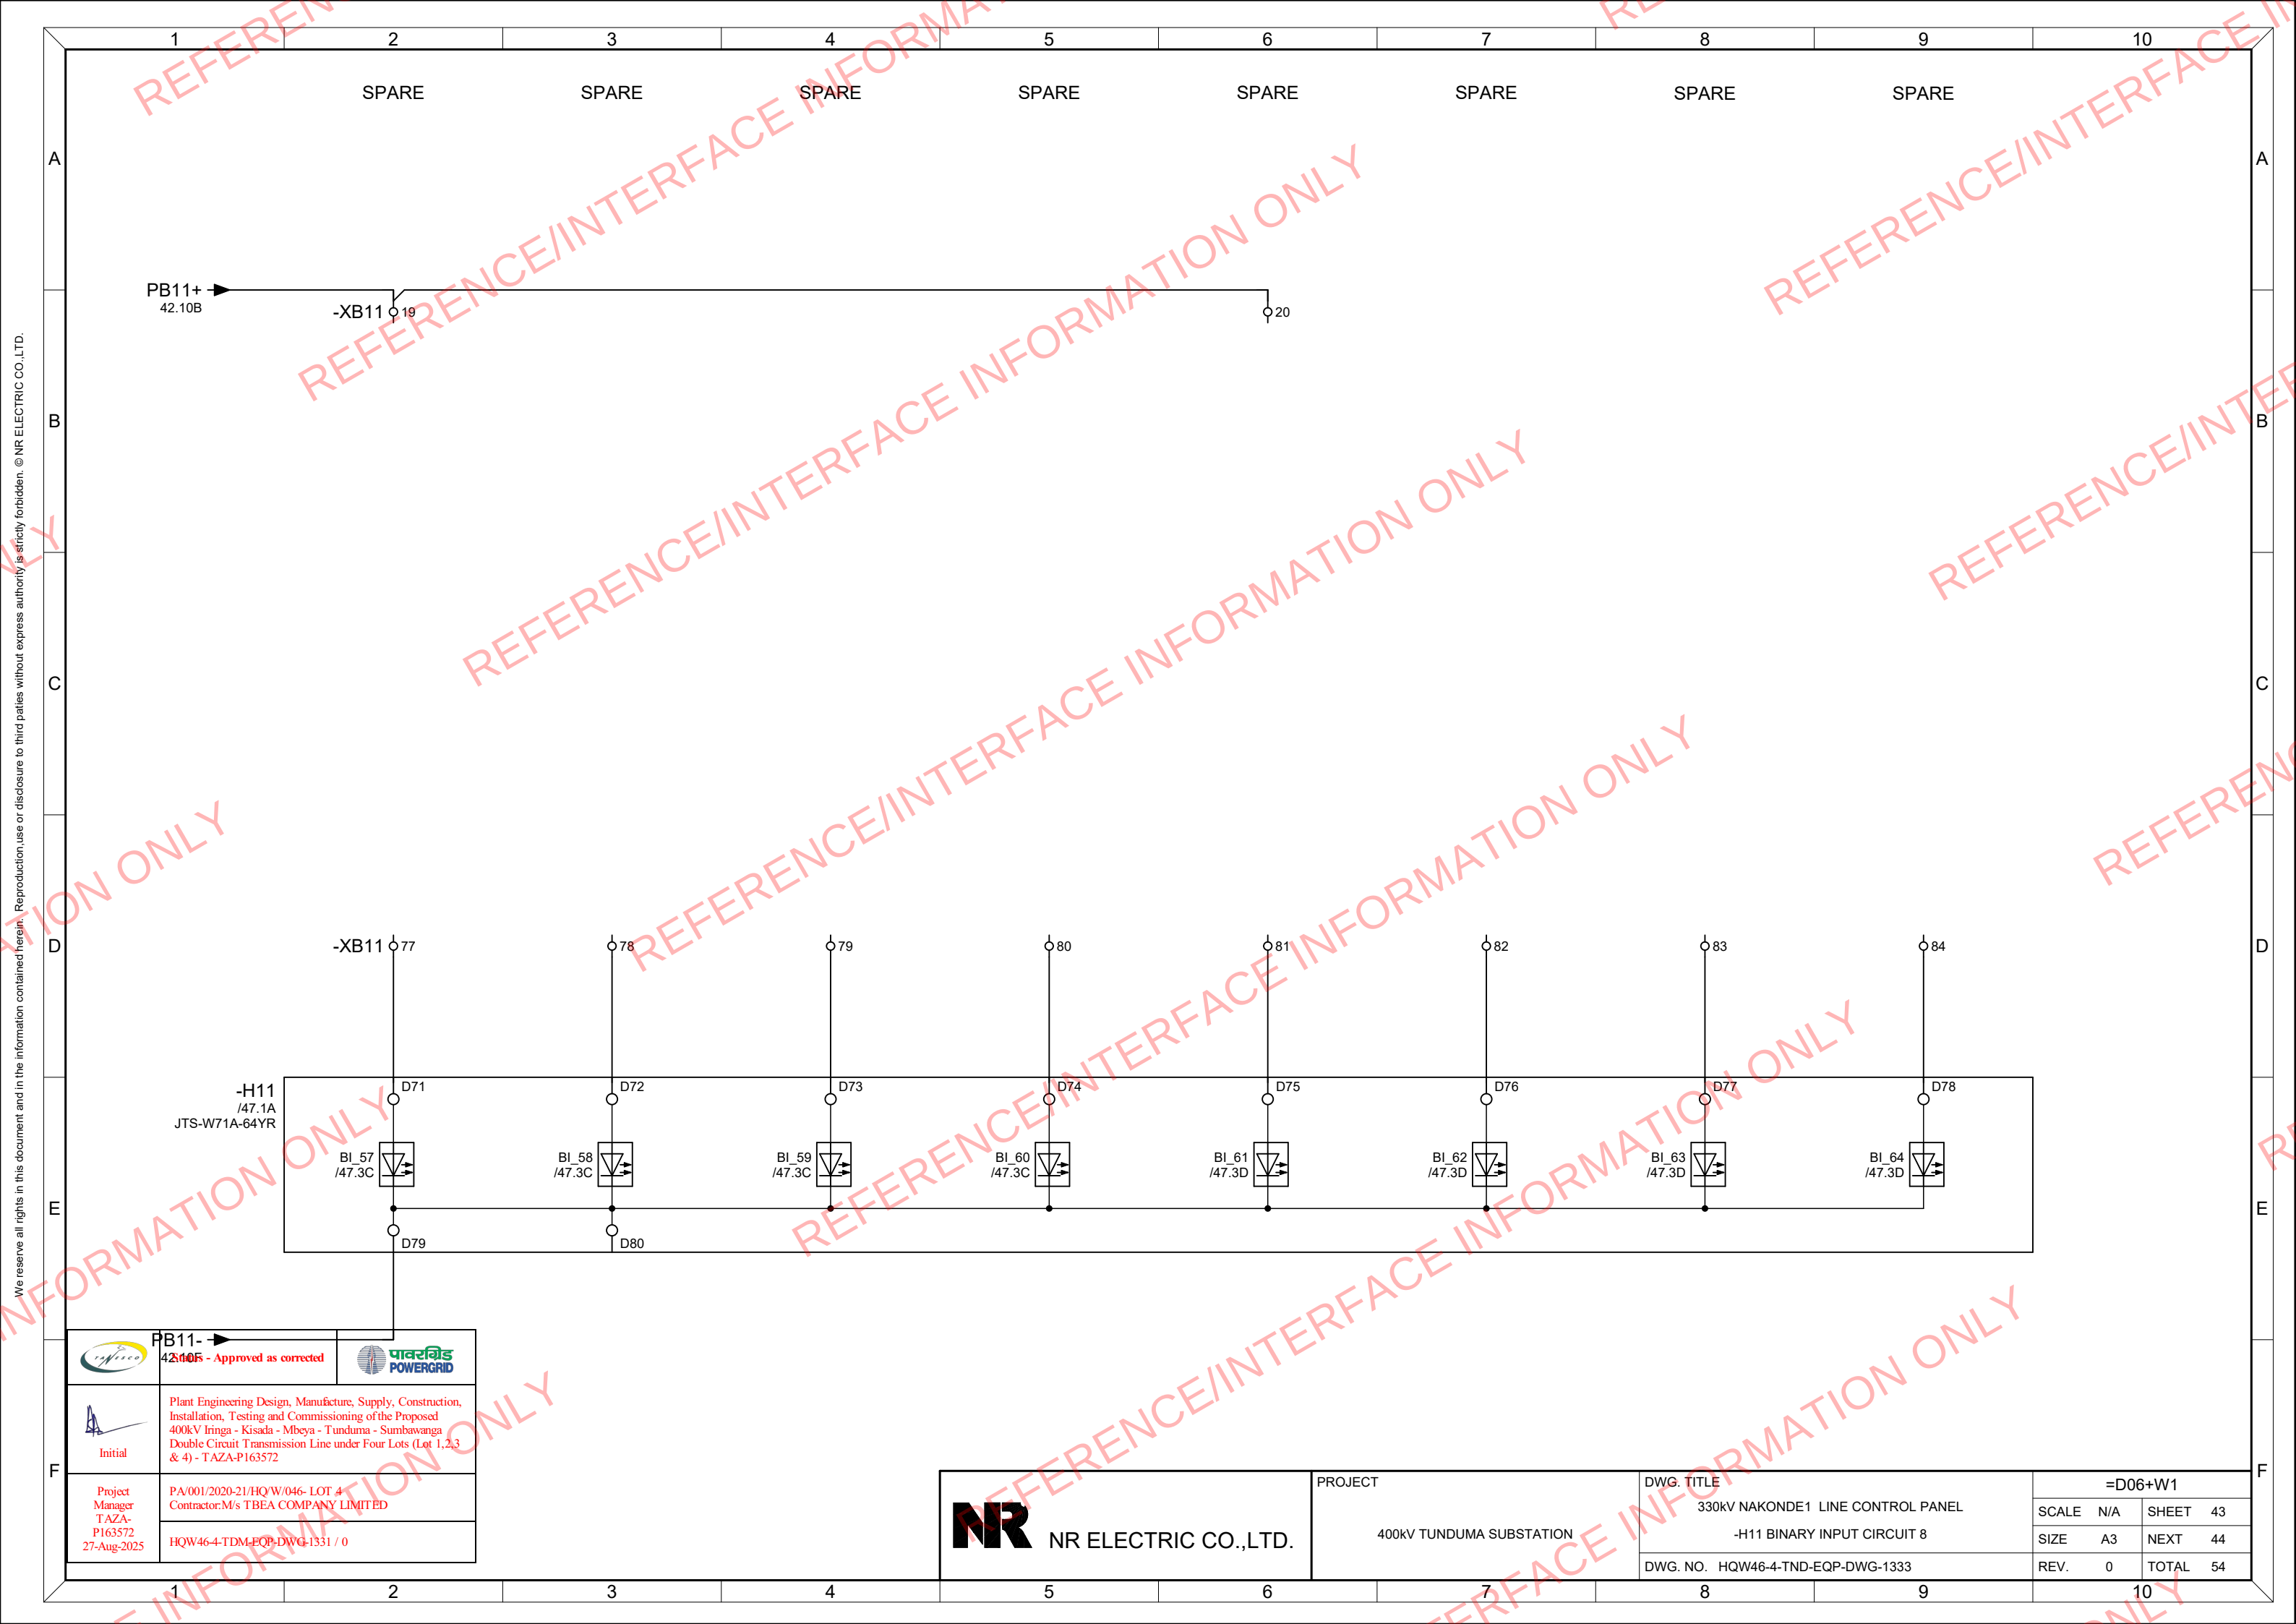


We reserve all rights in this document and in the information contained herein. Reproduction, use or disclosure to third parties without express authority is strictly forbidden. © NR ELECTRIC CO.,LTD.

	PB11- 42.10B - Approved as corrected	
Initial	Plant Engineering Design, Manufacture, Supply, Construction, Installation, Testing and Commissioning of the Proposed 400kV Iringa - Kisada - Mbeya - Tunduma - Sumbawanga Double Circuit Transmission Line under Four Lots (Lot 1,2,3 & 4) - TAZA-P163572	
Project Manager T AZA- P163572 27-Aug-2025	PA/001/2020-21/HQ/W/046- LOT 4 Contractor:M/s TBEA COMPANY LIMITED	
	HQW46-4-TDM-EQP-DWG-1331 / 0	


 NR ELECTRIC CO.,LTD.	PROJECT 400KV TUNDUMA SUBSTATION	DWG. TITLE	=D06+W1			
		330KV NAKONDE1 LINE CONTROL PANEL	SCALE	N/A	SHEET	43
		-H11 BINARY INPUT CIRCUIT 8	SIZE	A3	NEXT	44
		DWG. NO. HQW46-4-TND-EQP-DWG-1333	REV.	0	TOTAL	54

We reserve all rights in this document and in the information contained herein. Reproduction, use or disclosure to third parties without express authority is strictly forbidden. © NR ELECTRIC CO.,LTD.

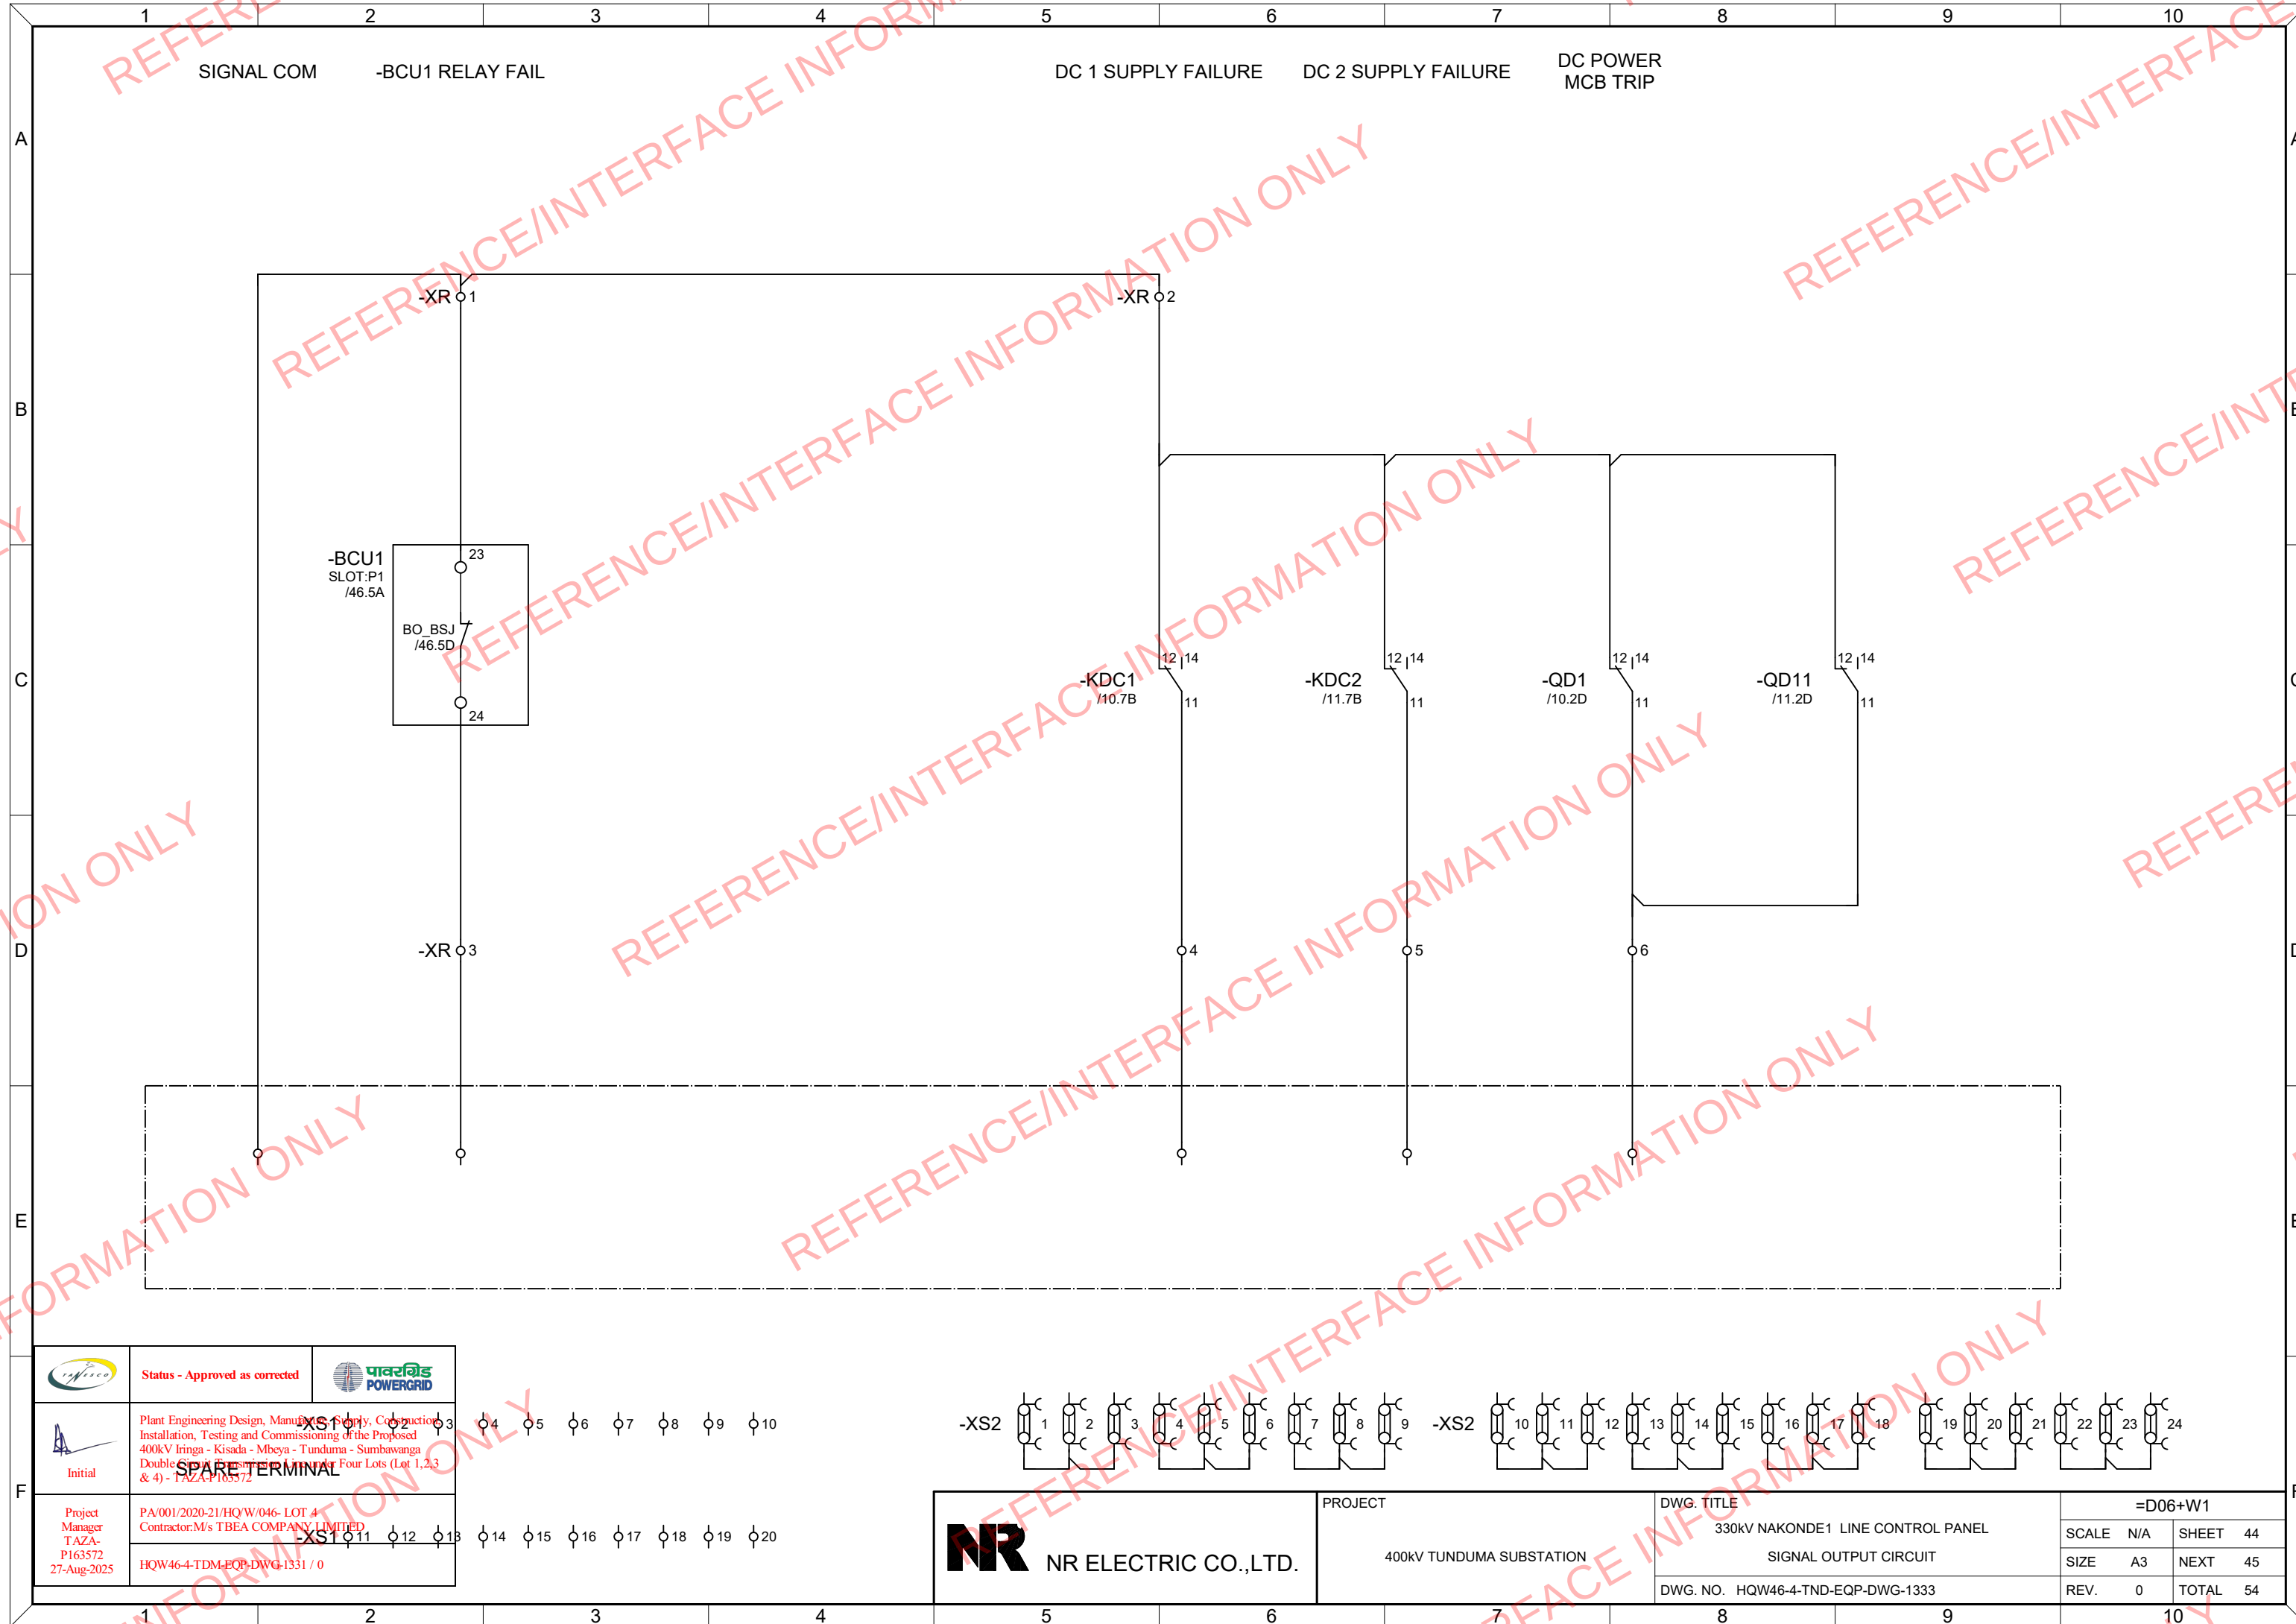

	Status - Approved as corrected	
	Plant Engineering Design, Manufacturing, Supply, Construction Installation, Testing and Commissioning of the Proposed 400kV Iringa - Kisada - Mbeya - Tunduma - Sumbawanga Double Circuit Transmission Line under Four Lots (Lot 1,2,3 & 4) - TAZARA P163572	
Project Manager T AZA- P163572 27-Aug-2025	PA/001/2020-21/HQW/046- LOT 4 Contractor:M/s TBEA COMPANY LIMITED HQW46-4-TDM-EQP-DWG-1331 / 0	

NR ELECTRIC CO.,LTD.	PROJECT 400KV TUNDUMA SUBSTATION	DWG. TITLE 330kV NAKONDE1 LINE CONTROL PANEL SIGNAL OUTPUT CIRCUIT DWG. NO. HQW46-4-TND-EQP-DWG-1333	=D06+W1		
			SCALE	N/A	SHEET 44
			SIZE	A3	NEXT 45
			REV.	0	TOTAL 54

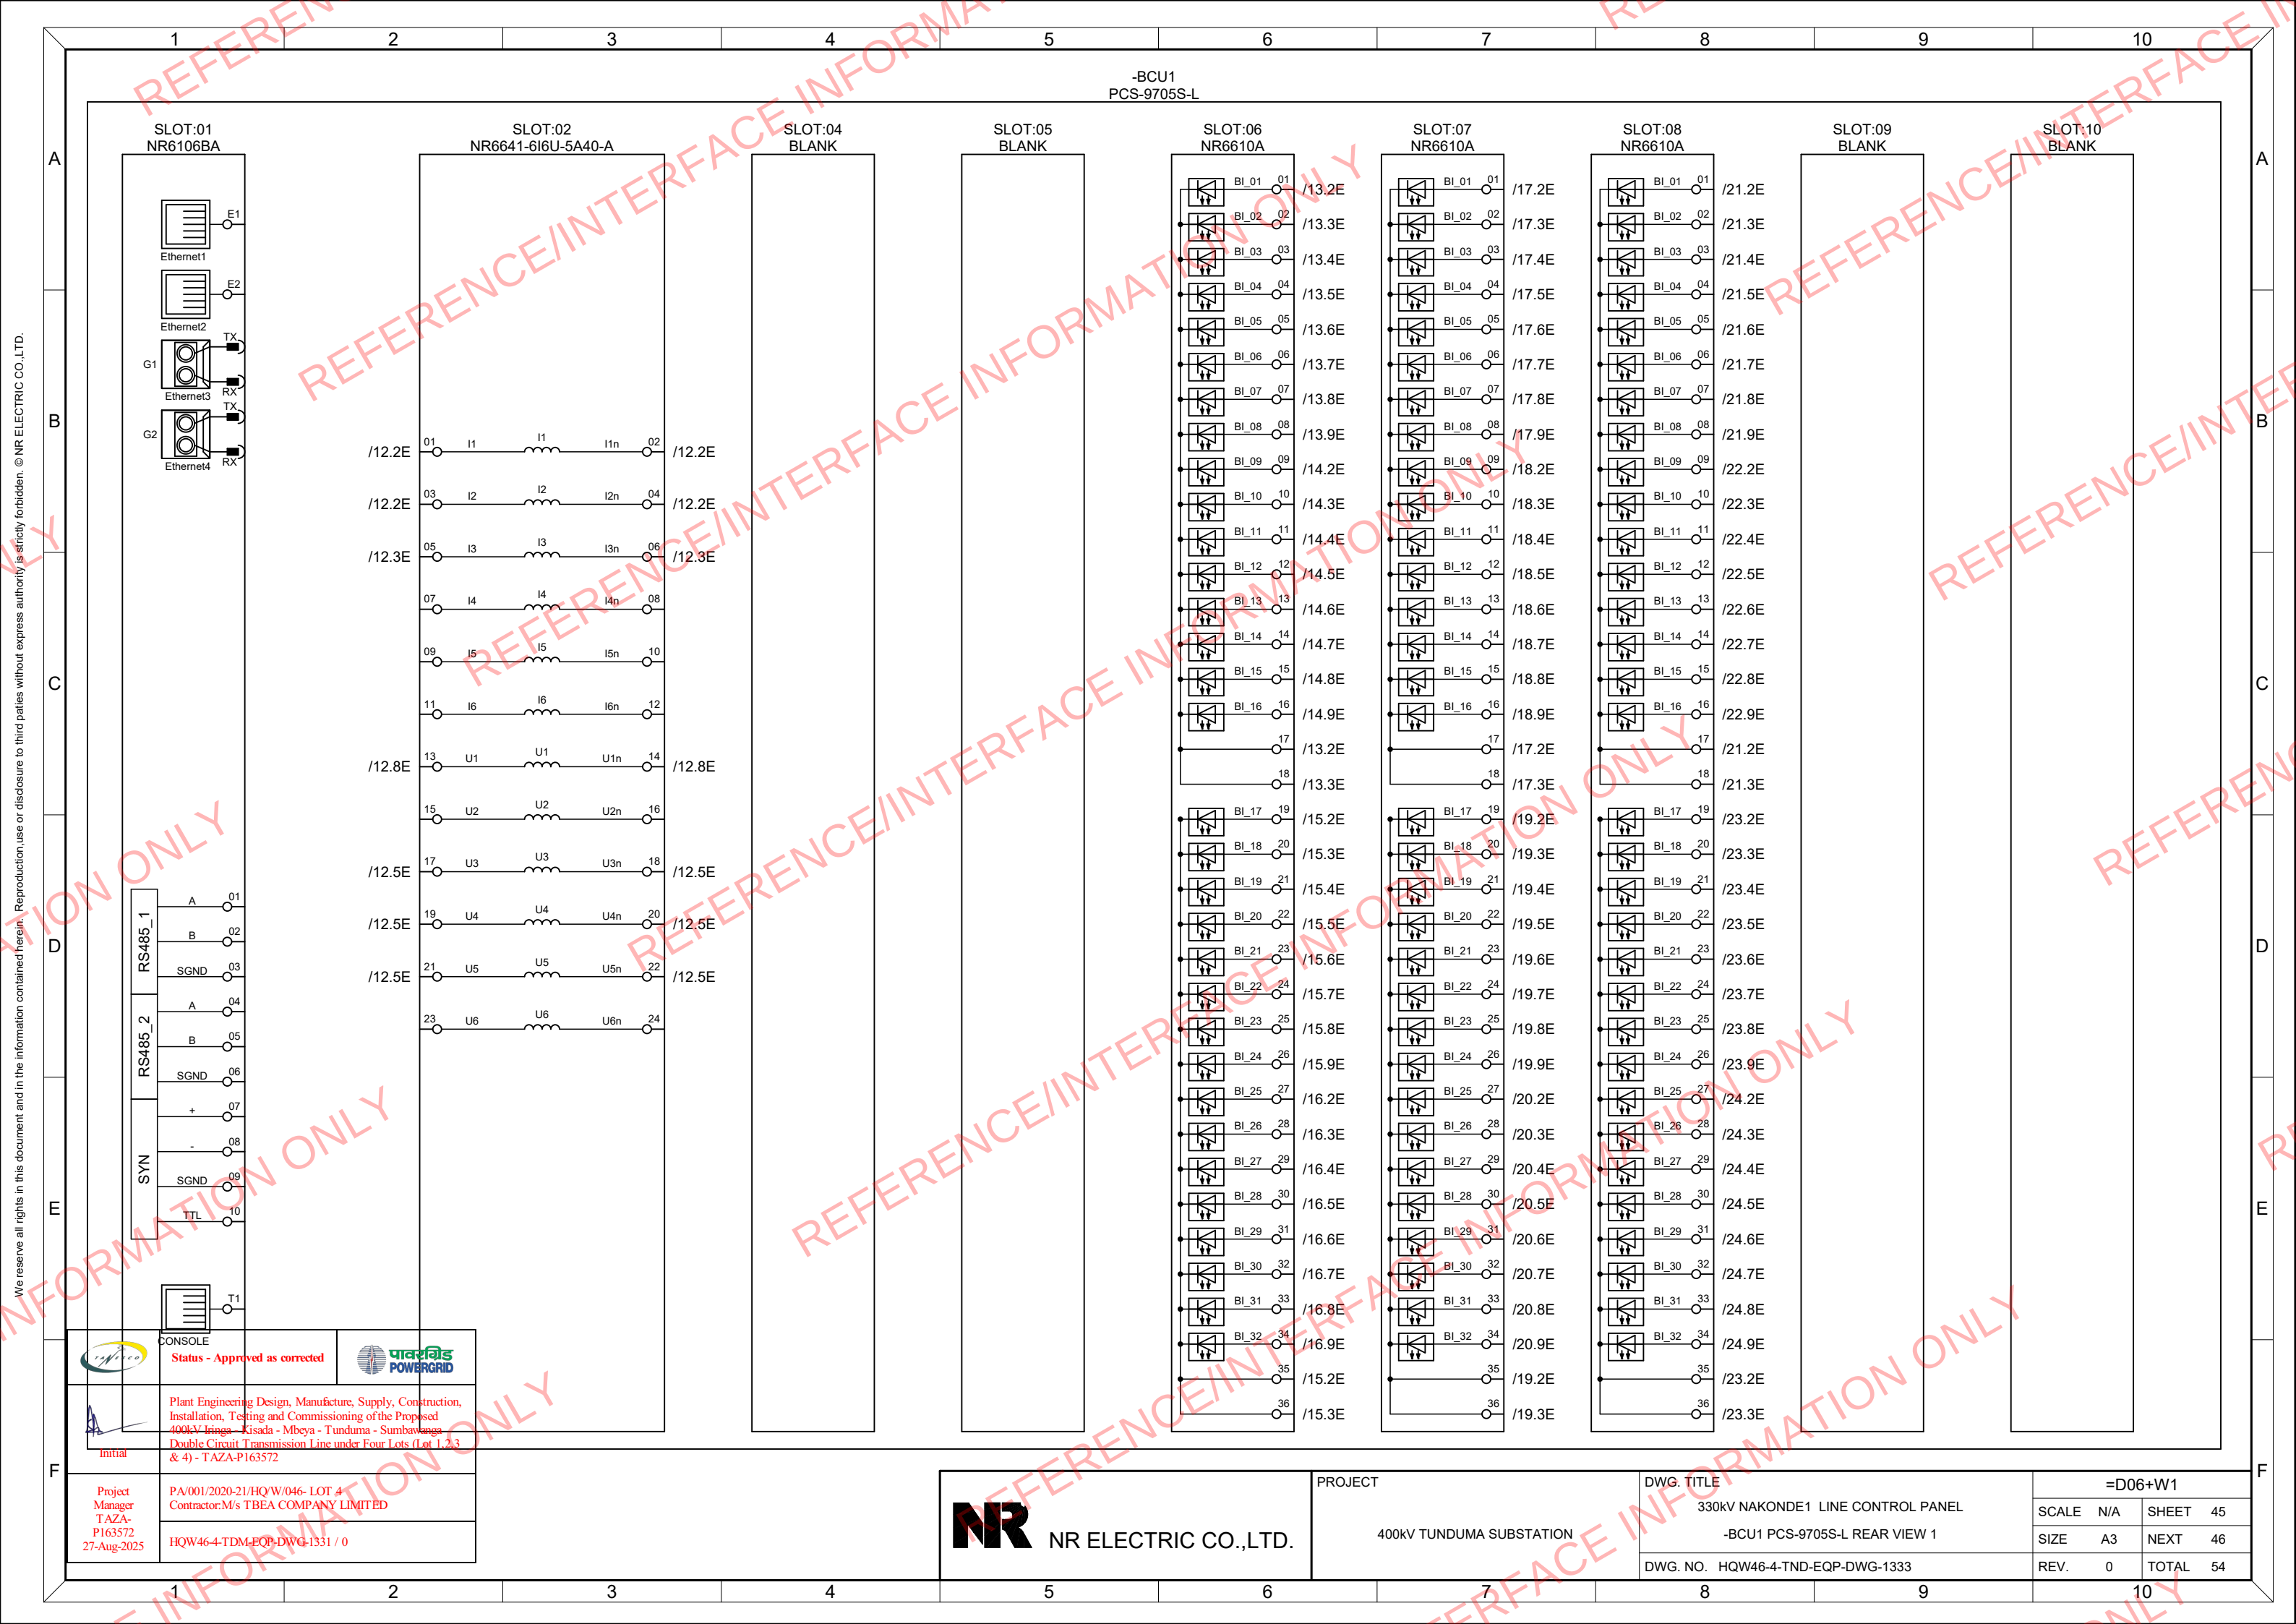

We reserve all rights in this document and in the information contained herein. Reproduction, use or disclosure to third parties without express authority is strictly forbidden. © NR ELECTRIC CO.,LTD.

Project Manager
TAZA-P163572
27-Aug-2025

Plant Engineering Design, Manufacture, Supply, Construction, Installation, Testing and Commissioning of the Proposed 400kV Line, Kisasa - Mbeya - Tunduma - Sumbawanga Double Circuit Transmission Line under Four Lots (Lot 1, 2, 3 & 4) - TAZA-P163572

Initial

 NR ELECTRIC CO.,LTD.	PROJECT 400KV TUNDUMA SUBSTATION	DWG. TITLE 330KV NAKONDE1 LINE CONTROL PANEL	=D06+W1			
		-BCU1 PCS-9705S-L REAR VIEW 1	SCALE	N/A	SHEET	45
			SIZE	A3	NEXT	46
			DWG. NO. HQW46-4-TND-EQP-DWG-1333	REV.	0	TOTAL

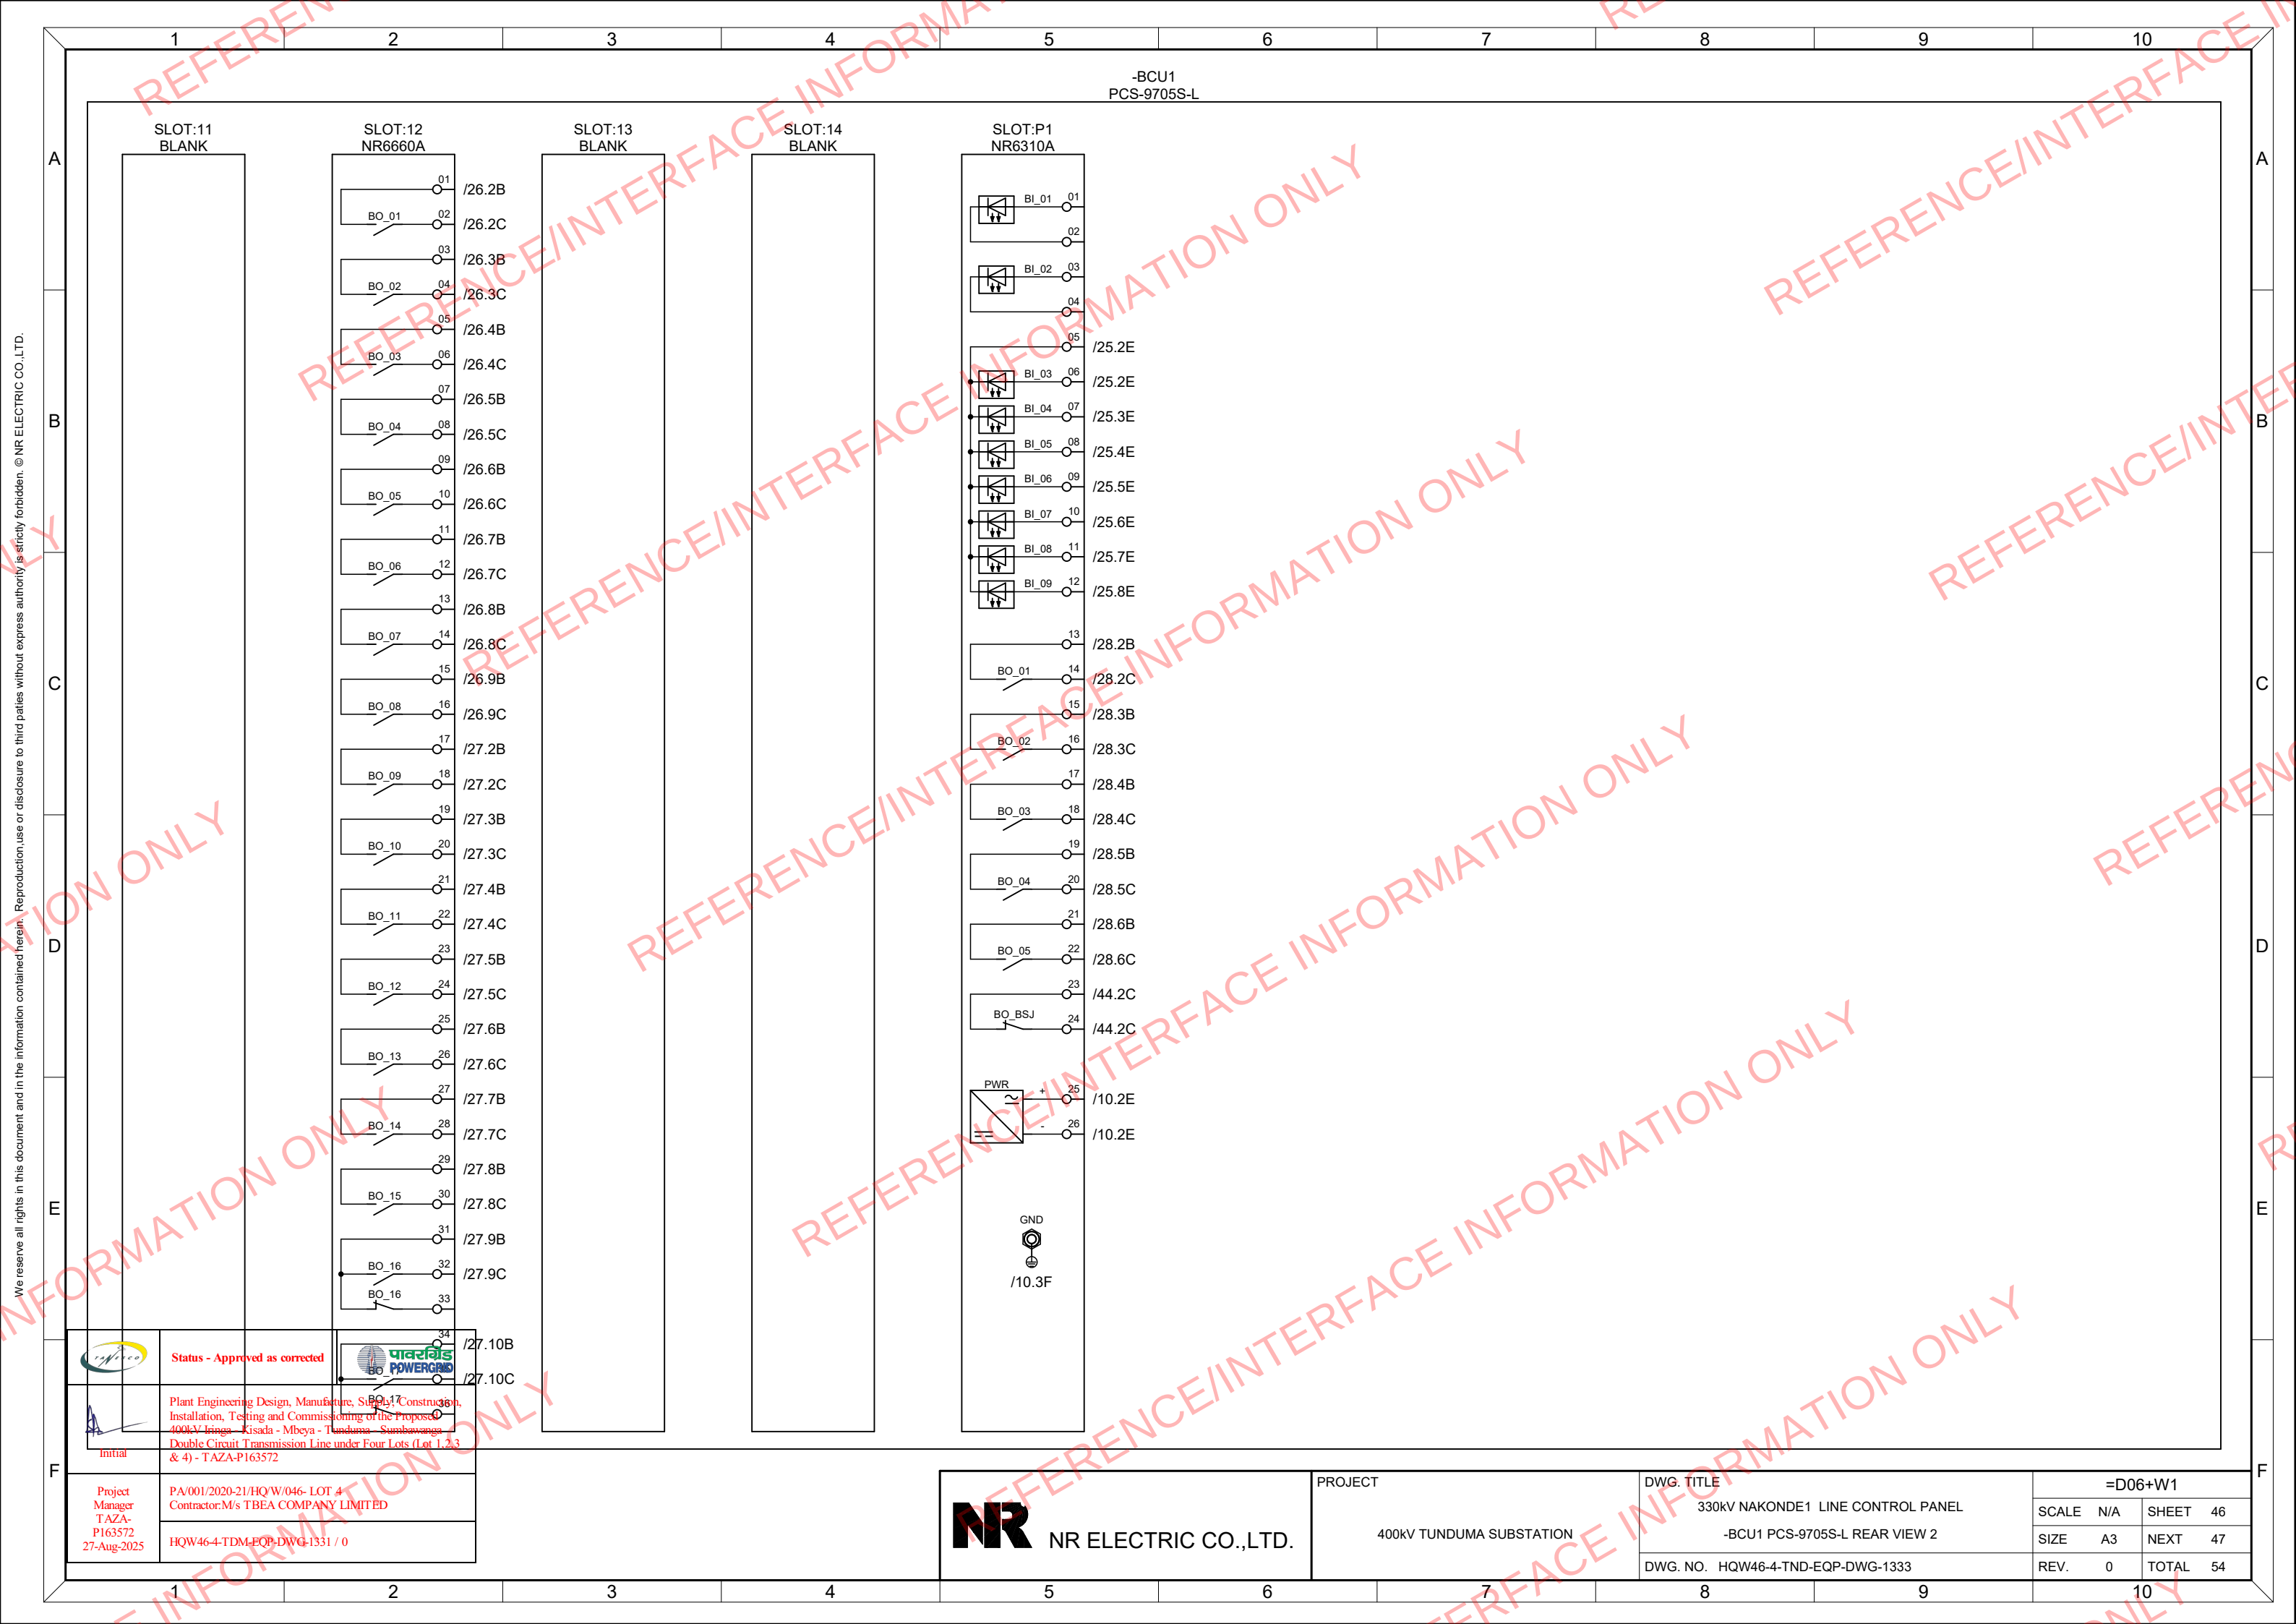

We reserve all rights in this document and in the information contained herein. Reproduction, use or disclosure to third parties without express authority is strictly forbidden. © NR ELECTRIC CO.,LTD.



Status - Approved as corrected






Plant Engineering Design, Manufacture, Substation Construction, Installation, Testing and Commissioning of the Proposed 400kV Iringa - Kisada - Mbeya - Tunduma - Sumbawanga Double Circuit Transmission Line under Four Lots (Lot 1, 2, 3 & 4) - TAZA-P163572

Project Manager
T AZA-
P163572
27-Aug-2025





PA/001/2020-21/HQ/W/046- LOT 4
Contractor:M/s TBEA COMPANY LIMITED

HQW46-4-TDM-EQP-DWG-1331 / 0





 NR ELECTRIC CO.,LTD.	PROJECT 400KV TUNDUMA SUBSTATION	DWG. TITLE	=D06+W1			
		330KV NAKONDE1 LINE CONTROL PANEL	SCALE	N/A	SHEET	46
		-BCU1 PCS-9705S-L REAR VIEW 2	SIZE	A3	NEXT	47
		DWG. NO. HQW46-4-TND-EQP-DWG-1333	REV.	0	TOTAL	54


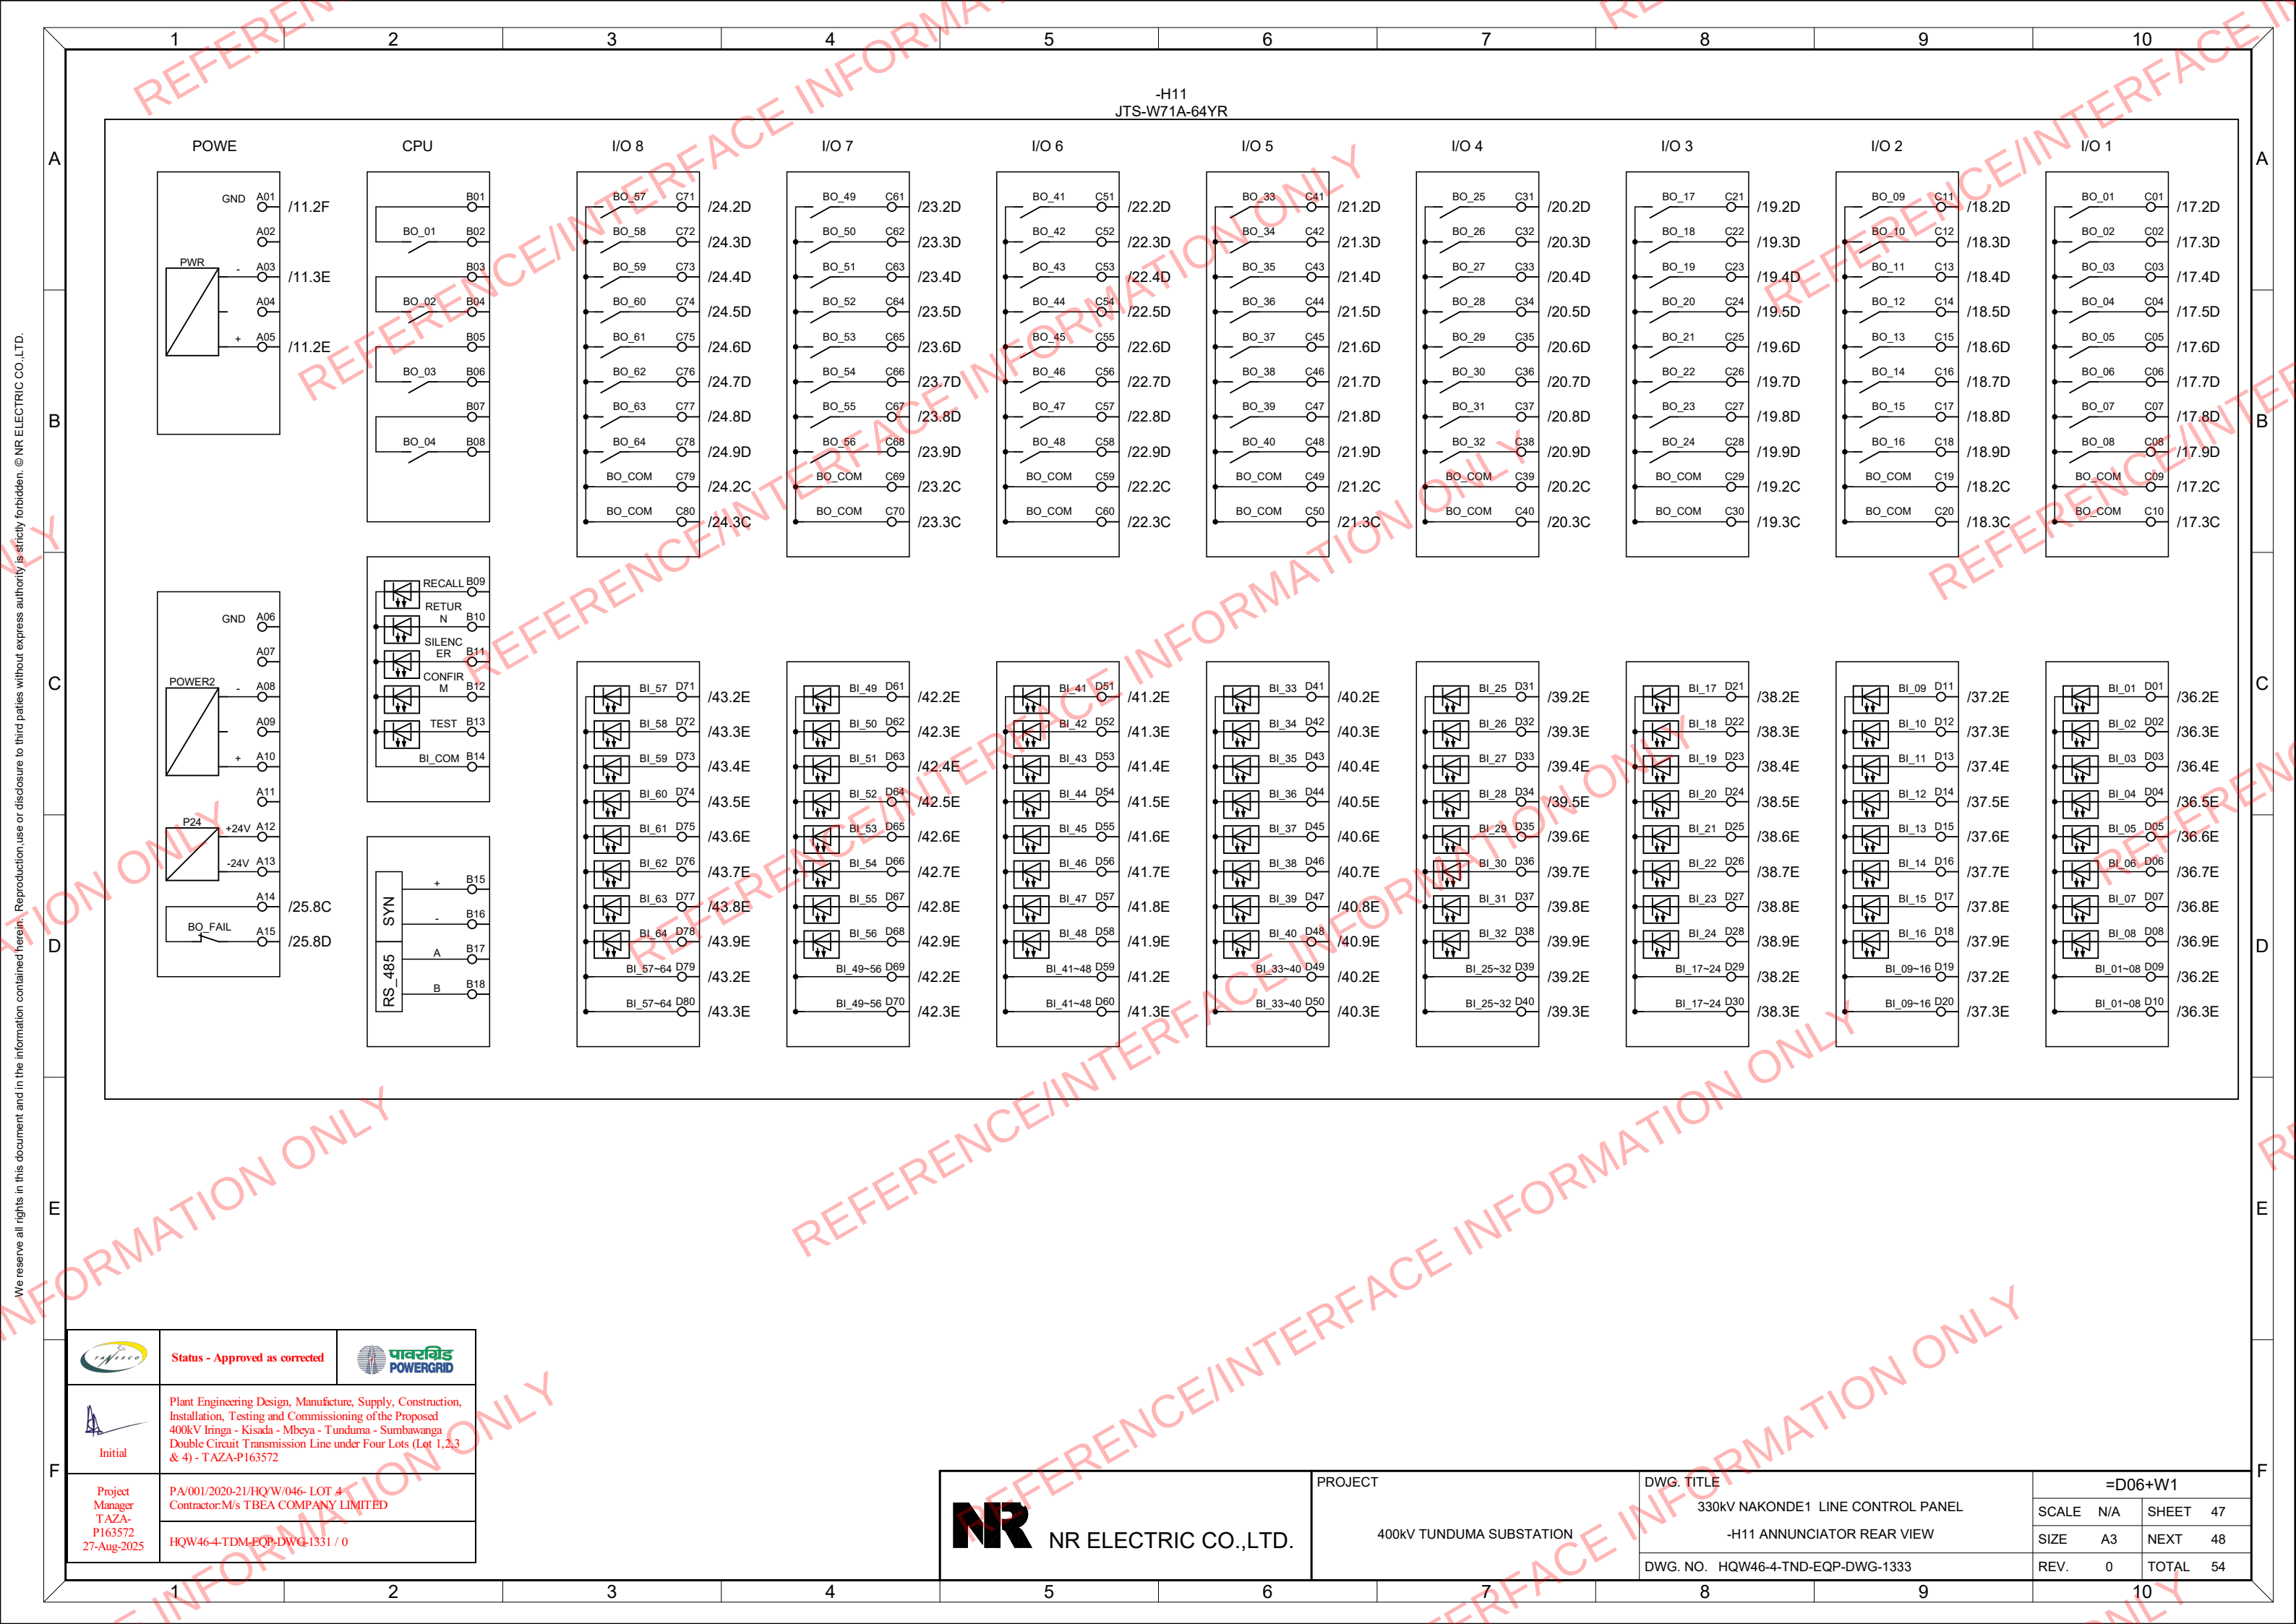


[illegible]

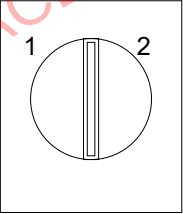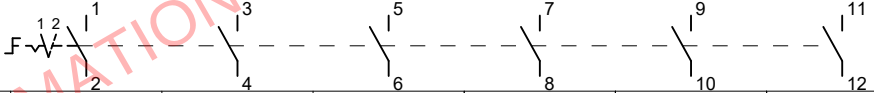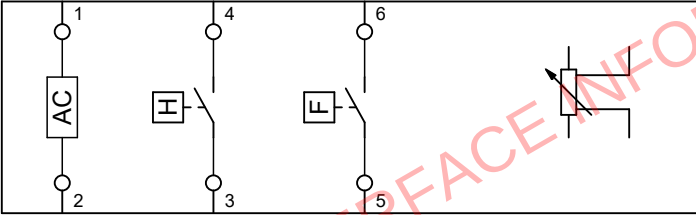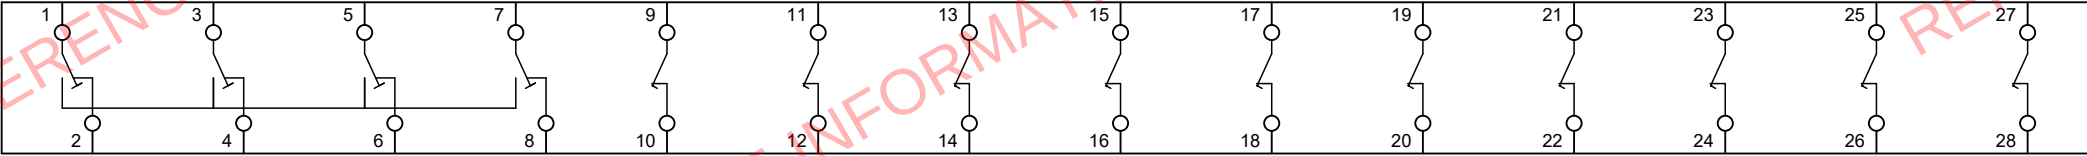1		2		3		4		5		6		7		8		9		10																			
TYPE		DESCRIPTION				MATERIAL DIAGRAM																															
LW21-16/9.0932.3 M1(W) ELX		SELECTION SWITCH				1 2  <table><tr><td>1</td><td>SYN.CHECK OFF</td><td></td><td></td><td>X</td><td></td><td>X</td><td></td><td>X</td></tr><tr><td>2</td><td>SYN.CHECK ON</td><td>X</td><td></td><td></td><td>X</td><td></td><td>X</td><td></td></tr></table> 														1	SYN.CHECK OFF			X		X		X	2	SYN.CHECK ON	X			X		X	
1	SYN.CHECK OFF			X		X		X																													
2	SYN.CHECK ON	X			X		X																														
-SS13		SYN.CHECK SELECT SWITCH FOR -BCU1						/25.7C		/30.5C		/30.6C																									
ELXAL5-10-20/203-G+NONE ELX		PUSH BUTTON																																			
-PB1		LAMP TEST				/29.1C																															
TH-E-11/LED ODES		TEMP.& HUMIDITY CONTROLLER																																			
-C1								/09.4D																													
MD1701S-1110U NR		TEST BLOCK																																			
-TF1.1		TEST BLOCK 1 FOR -BCU1				/12.2D		/12.2D		/12.3D		/12.3D		/12.5D		/12.5D		/12.5D		/12.6D		/12.8D		/12.8D													
 Status - Approved as corrected   Initial Plant Engineering Design, Manufacture, Supply, Construction, Installation, Testing and Commissioning of the Proposed 400kV Iringa - Kisada - Mbeya - Tunduma - Sumbawanga Double Circuit Transmission Line under Four Lots (Lot 1,2,3 & 4) - TAZA-P163572 Project Manager TAZA-P163572 27-Aug-2025 PA/001/2020-21/HQ'W/046- LOT 4 Contractor:M/s TBEA COMPANY LIMITED HQW46-4-TDM-EQP-DWG-1331 / 0																																					
					 NR ELECTRIC CO.,LTD.					PROJECT 400KV TUNDUMA SUBSTATION					DWG. TITLE 330kV NAKONDE1 LINE CONTROL PANEL ACCESSORIES MATERIAL LIST DWG. NO. HQW46-4-TND-EQP-DWG-1333					=D06+W1 <table><tr><td>SCALE</td><td>N/A</td><td>SHEET</td><td>49</td></tr><tr><td>SIZE</td><td>A3</td><td>NEXT</td><td>50</td></tr><tr><td>REV.</td><td>0</td><td>TOTAL</td><td>54</td></tr></table>					SCALE	N/A	SHEET	49	SIZE	A3	NEXT	50	REV.	0	TOTAL	54	
SCALE	N/A	SHEET	49																																		
SIZE	A3	NEXT	50																																		
REV.	0	TOTAL	54																																		
1		2		3		4		5		6		7		8		9		10																			

We reserve all rights in this document and in the information contained herein. Reproduction, use or disclosure to third parties without express authority is strictly forbidden. © NR ELECTRIC CO.,LTD.

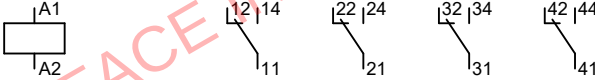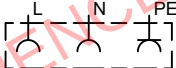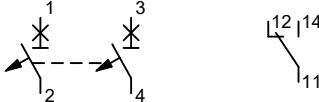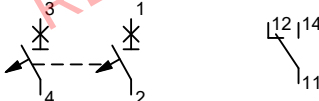1	2	3	4	5	6	7	8	9	10
TYPE		DESCRIPTION	MATERIAL DIAGRAM						
A	LED-8W PHILIPS	LIGHTING LAMP							
	-H1		/09.3E						
B	DRG570220L WEI FS 4CO	RELAY RELAY SOCKET							
	-KDC1		/10.7B	/44.6C					
	-KDC2		/11.7B	/44.7C					
C	LX-19K PGC	LIMITED SWITCH							
	-LS1		/09.3D						
D	KDY-CZ-03 KEJIA	SOCKET							
	-PS1		/09.6E						
	NDB2LE-63C 16/2 Nader NDB2-OF2	MCB AUXILIARY CONTACT (OF)							
E	-QA	MCB FOR AC POWER	/09.3C	/13.4C					
	NDB2Z-63C 4A/2P Nader NDB2-OF2	MCB AUXILIARY CONTACT (OF)							
F	 QD1	Status - Approved as corrected							
	 QD11	Plant Engineering Design, Manufacture, Supply, Construction, Installation, Testing and Commissioning of the Proposed 400kV Iringa - Kisada - Mbeya - Tunduma - Sumbawanga Double Circuit Transmission Line under Four Lots (Lot 1,2,3 & 4) - TAZA-P163572	/10.2D	/44.8C					
	Initial	H11 DC SUPPLY	/11.2D	/44.9C					
 NR ELECTRIC CO.,LTD.			PROJECT		DWG. TITLE			=D06+W1	
			400KV TUNDUMA SUBSTATION		330kv NAKONDE1 LINE CONTROL PANEL			SCALE	N/A
					ACCESSORIES MATERIAL LIST			SIZE	A3
					DWG. NO. HQW46-4-TND-EQP-DWG-1333			REV.	0
								SHEET	50
								NEXT	51
								TOTAL	54
1	2	3	4	5	6	7	8	9	10

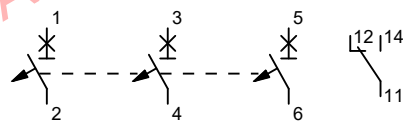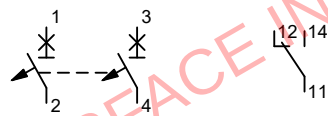	1	2	3	4	5	6	7	8	9	10	
	TYPE		DESCRIPTION		MATERIAL DIAGRAM						
A	NDB2-63C 1A/3P Nader NDB2-OF2		MCB AUXILIARY CONTACT (OF)								
B	-QV1.1		-BCU1 VOLTAGE MCB 1		/12.5C	/13.2C					
	NDB2-63C 1A/2P Nader NDB2-OF2		MCB AUXILIARY CONTACT (OF)								
	-QV1.2		-BCU1 VOLTAGE MCB 2		/12.8C	/13.3C					
C	JRD2-150W ODES		HEATER								
	-R1				/09.5E						
D											
E											
F		Status - Approved as corrected									
	 Initial	Plant Engineering Design, Manufacture, Supply, Construction, Installation, Testing and Commissioning of the Proposed 400kV Iringa - Kisada - Mbeya - Tunduma - Sumbawanga Double Circuit Transmission Line under Four Lots (Lot 1,2,3 & 4) - TAZA-P163572									
	Project Manager T AZA- P163572 27-Aug-2025	PA/001/2020-21/HQ'W/046- LOT 4 Contractor:M/s TBEA COMPANY LIMITED									
		HQW46-4-TDM-EQP-DWG-1331 / 0									
	 NR ELECTRIC CO.,LTD.					PROJECT 400KV TUNDUMA SUBSTATION		DWG. TITLE 330kv NAKONDE1 LINE CONTROL PANEL ACCESSORIES MATERIAL LIST		=D06+W1	
							DWG. NO. HQW46-4-TND-EQP-DWG-1333		SCALE	N/A	SHEET 51
									SIZE	A3	NEXT 52
									REV.	0	TOTAL 54
	1	2	3	4	5	6	7	8	9	10	

We reserve all rights in this document and in the information contained herein. Reproduction, use or disclosure to third parties without express authority is strictly forbidden. © NR ELECTRIC CO.,LTD.

We reserve all rights in this document and in the information contained herein. Reproduction, use or disclosure to third parties without express authority is strictly forbidden. © NR ELECTRIC CO.,LTD.

	1	2	3	4	5	6	7	8	9	10
A										
B	-XC14									
	EXTERNAL	NO.	INTERNAL	REFERENCE						
		1	-SS11:35	/33.2D						
		2	-CS13:4	/33.2D						
		3	-BCU1-12:14	/33.3D						
	-SS11:8	4	-BCU1-12:13	/33.3B						
		5		/33.3B						
		6	-BCU1-12:16	/33.4D						
		7	-CS13:2	/33.5D						
		8	-BCU1-12:29	/33.7D						
		9	-BCU1-12:30	/33.7D						
		10		/33.8D						
		11		/33.8D						
		12		/33.8D						
	-XC15									
	EXTERNAL	NO.	INTERNAL	REFERENCE						
		1	-SS11:41	/34.2D						
		2	-CS14:4	/34.2D						
		3	-BCU1-12:18	/34.3D						
	-SS11:10	4	-BCU1-12:17	/34.3B						
		5		/34.3B						
		6	-BCU1-12:20	/34.4D						
		7	-CS14:2	/34.5D						
		8	-BCU1-12:31	/34.7D						
		9	-BCU1-12:32	/34.7D						
	10		/34.8D							
	11		/34.8D							
	12		/34.8D							
-XA										
EXTERNAL	NO.	INTERNAL	REFERENCE							
	1	-QA:1	/09.3B							
	2		/09.4B							
	3	-QA:3	/09.3B							
	4		/09.4B							
-QA:2	5	-C1:1	/09.4C							
	6	-PS1:L	/09.7C							
-QA:4	7	-C1:2	/09.4E							
	8		/09.5E							
	9	-PS1:N	/09.6E							