



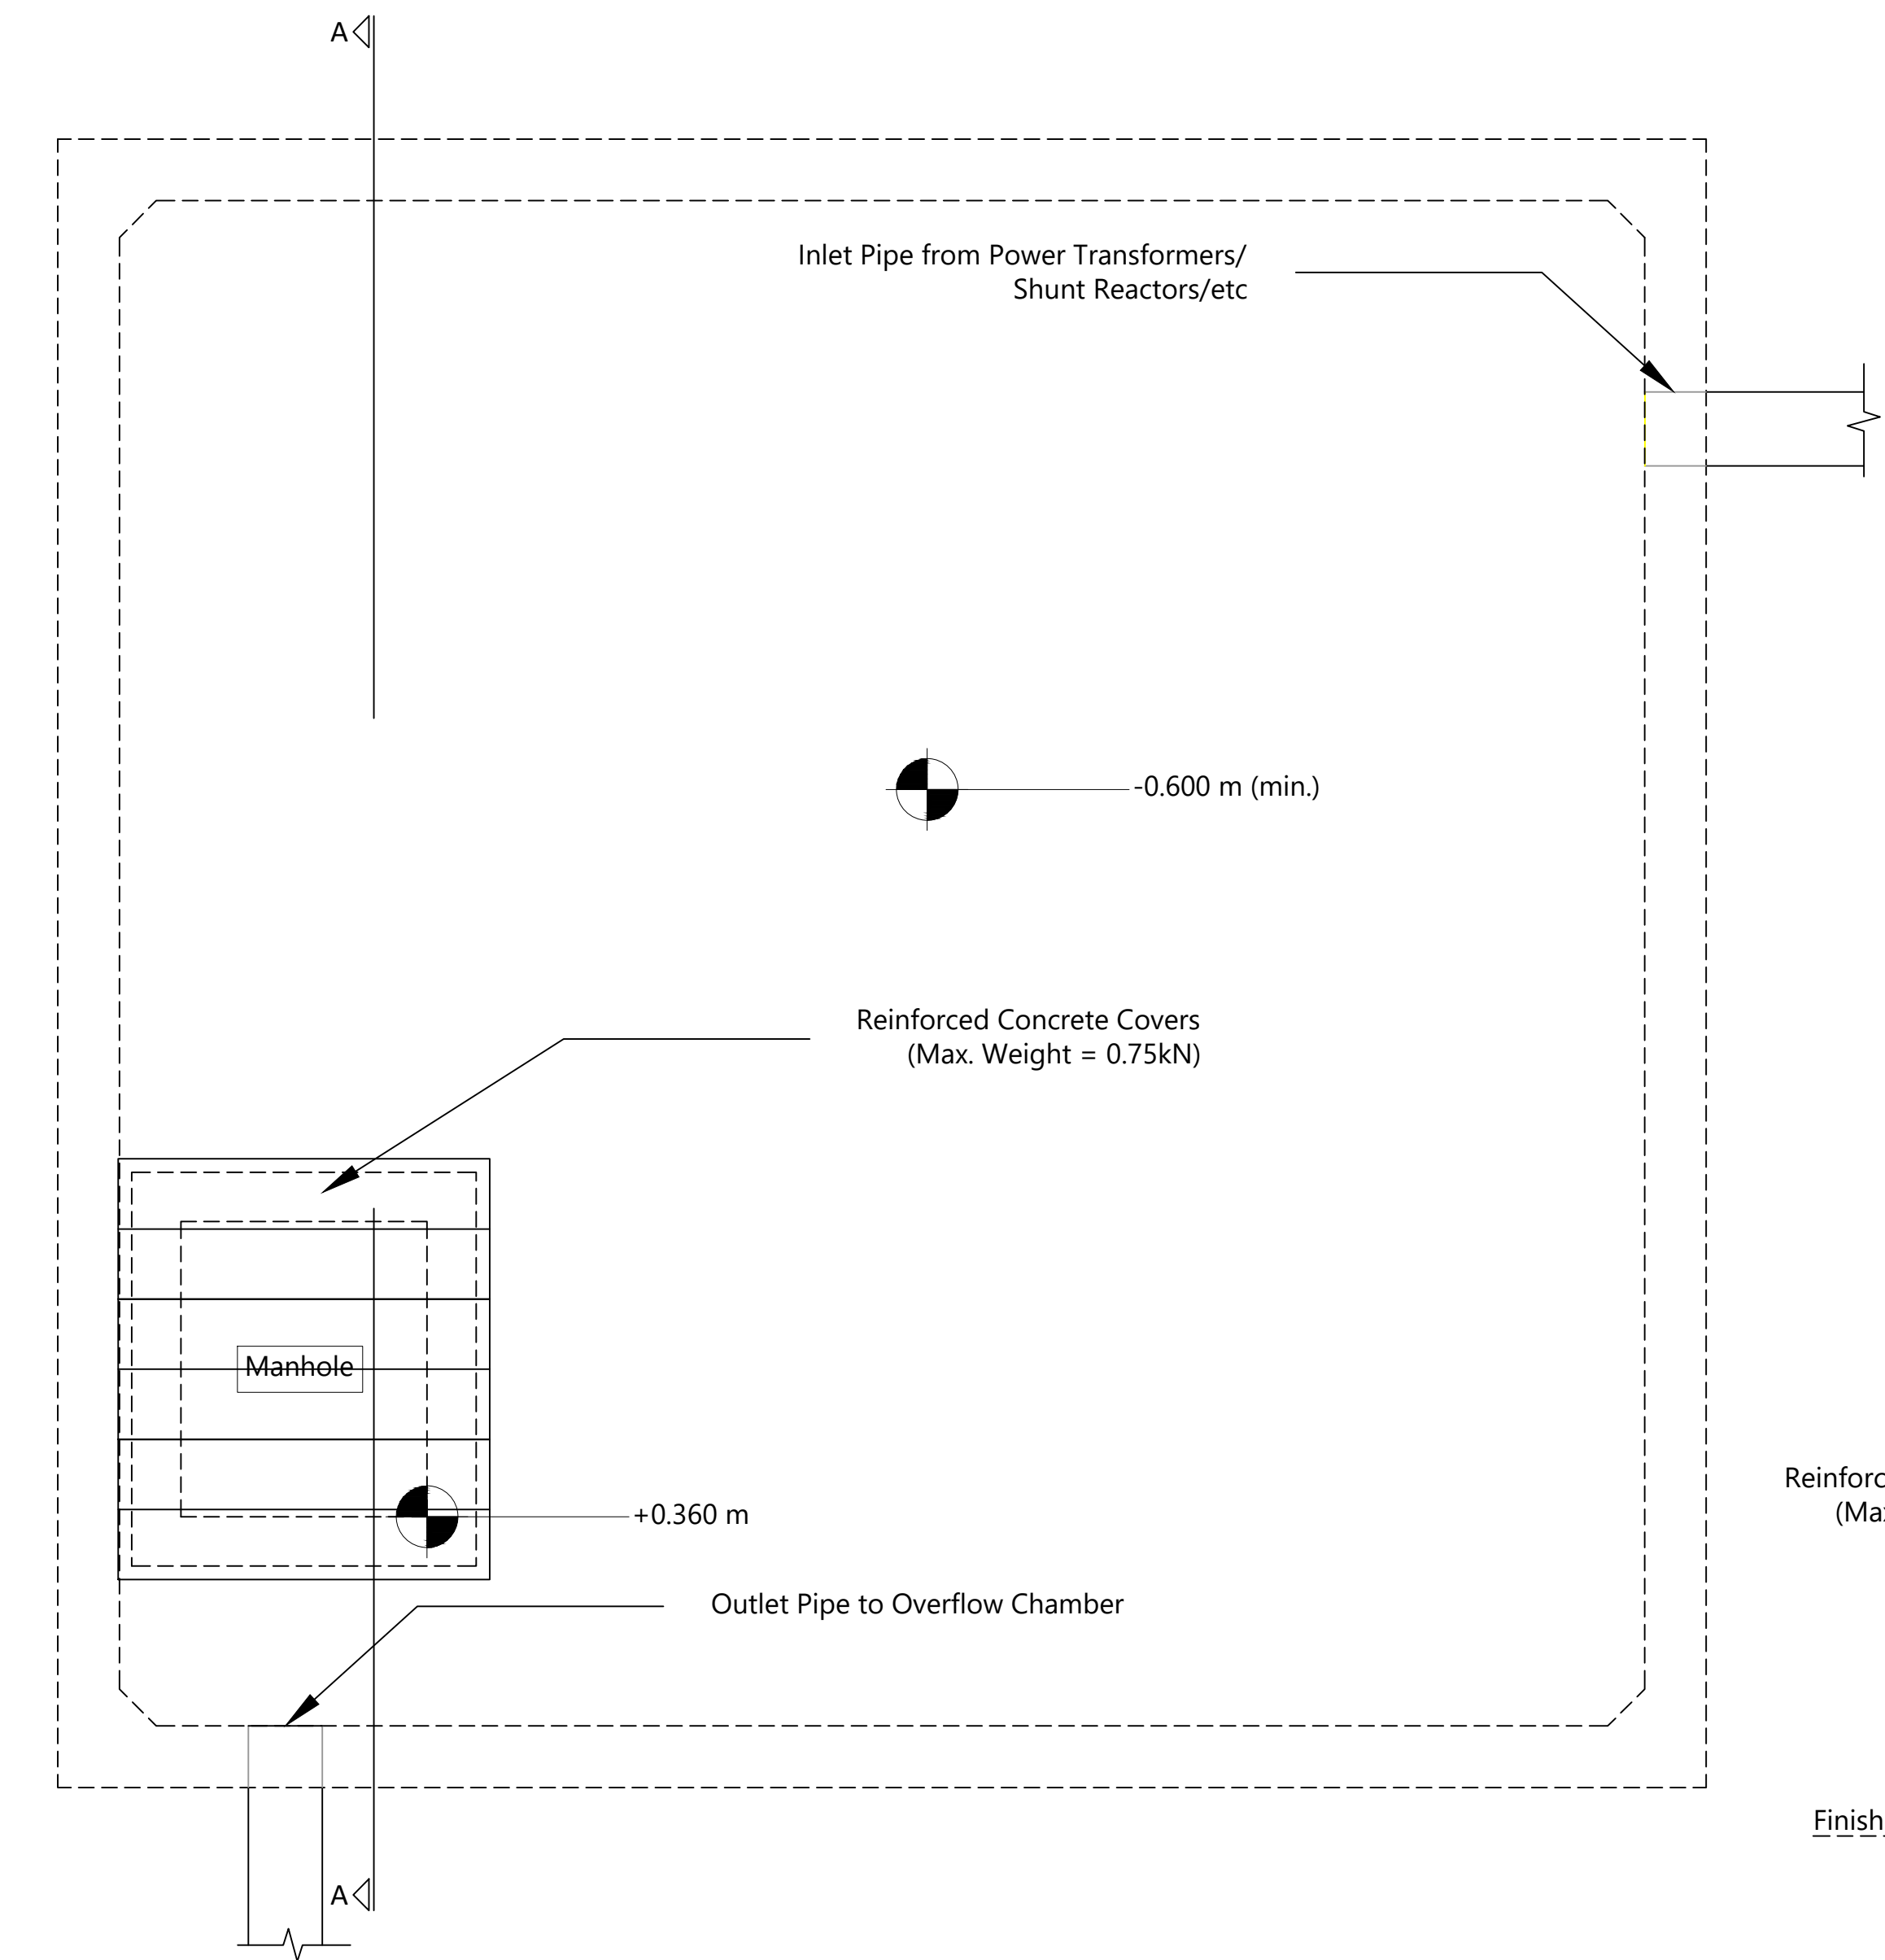

Plan
Scale 1:25

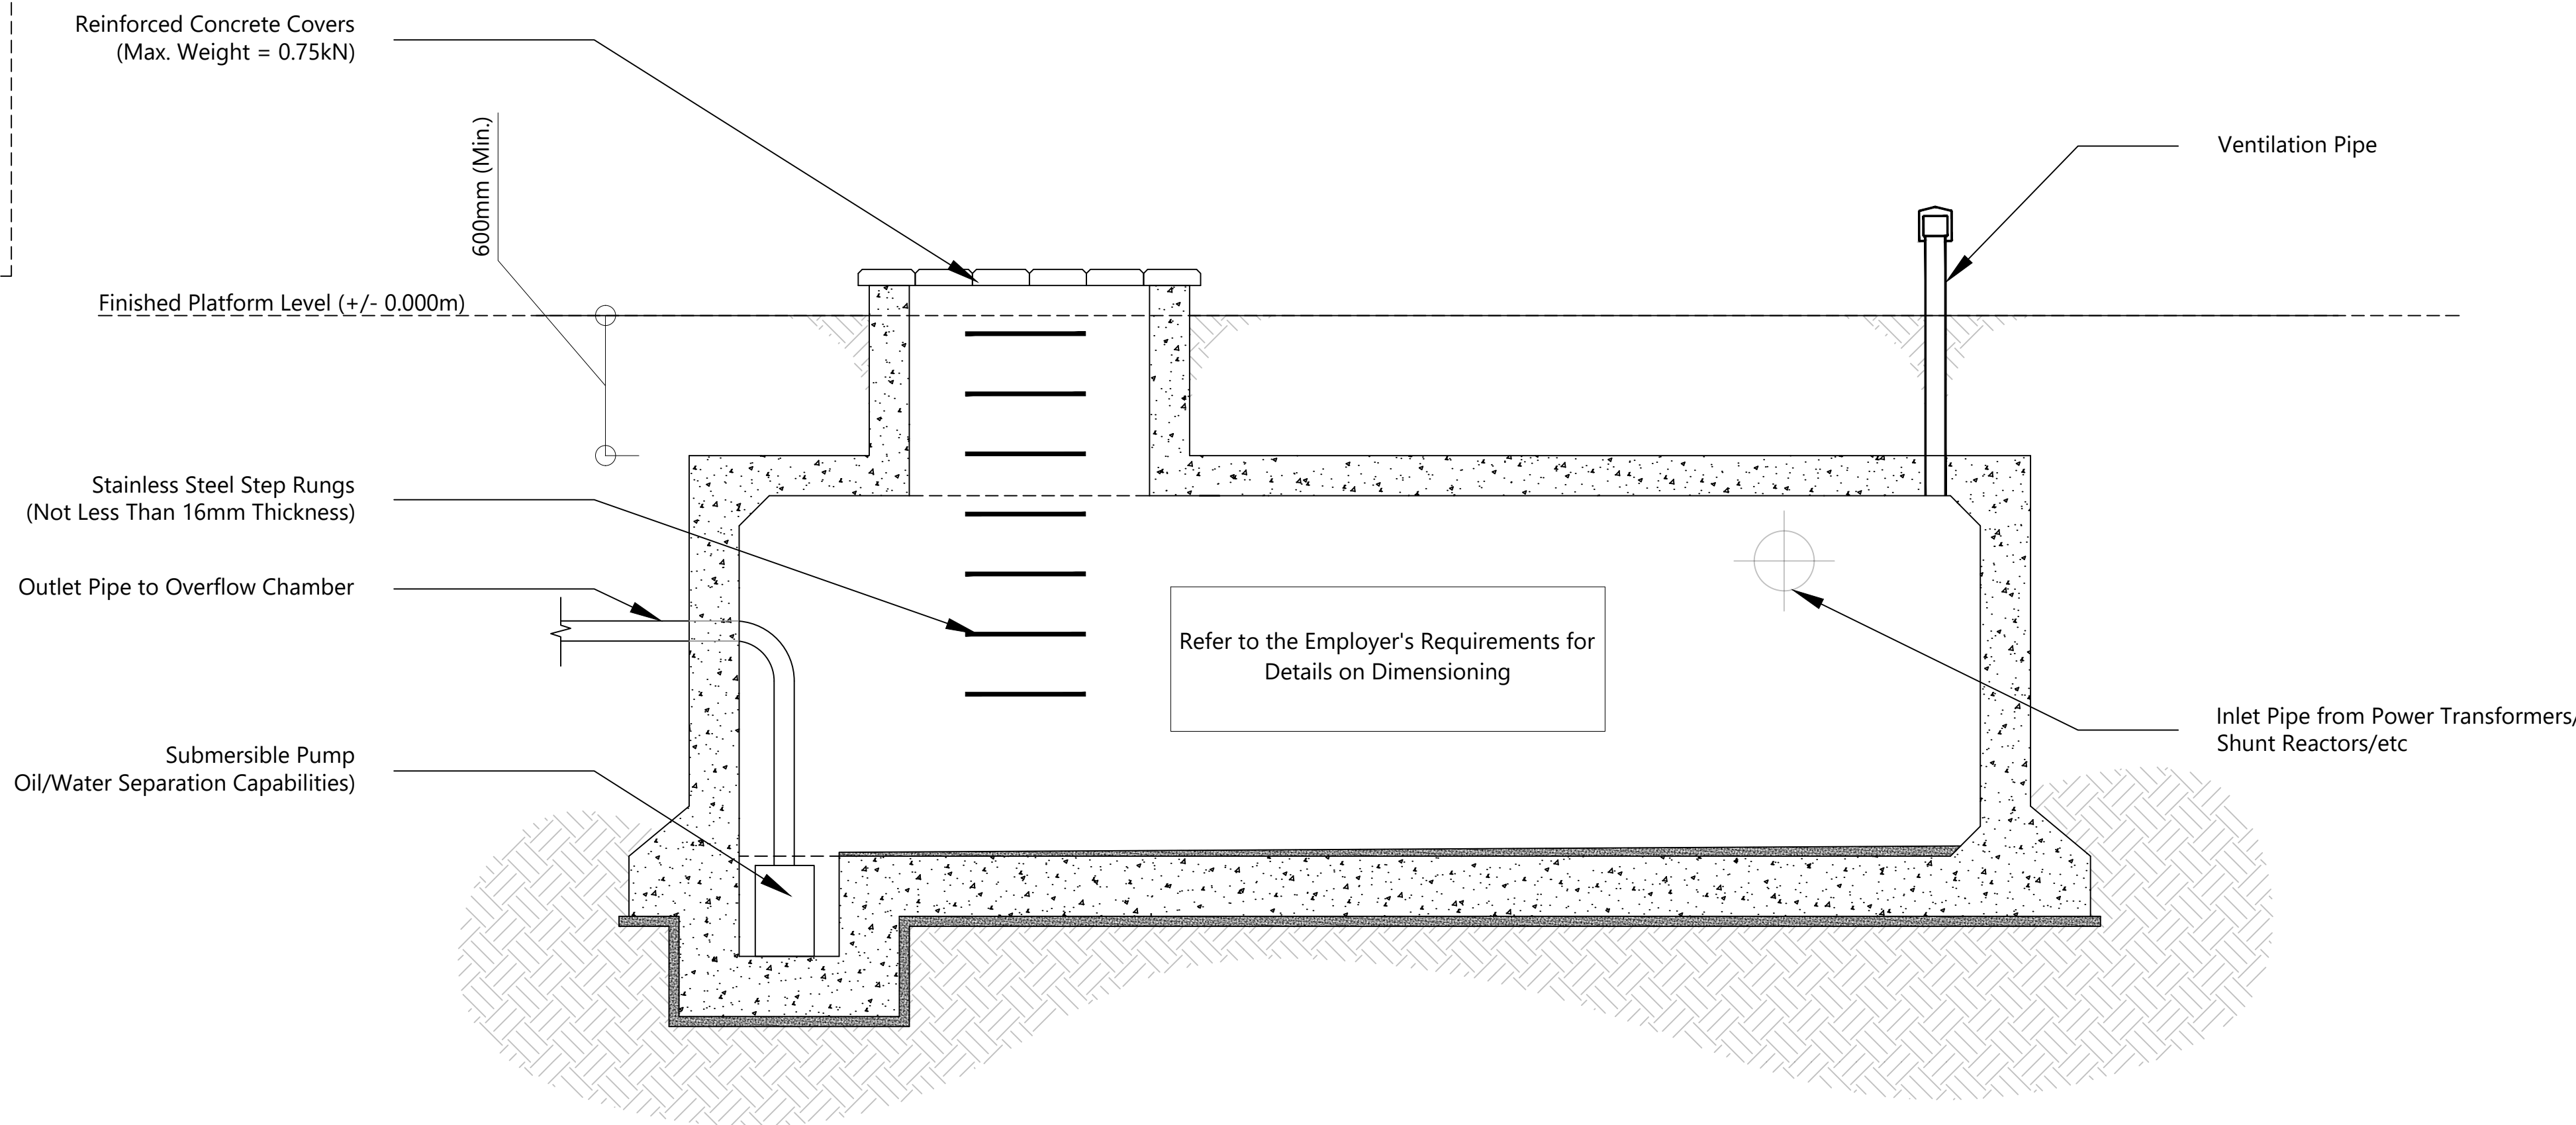

Typical Section
Scale 1:25



Planning & Projects Directorate
ZESCO Limited
Head Office
Stand No. 6949, Great East Road
Lusaka, Zambia
e: zesco@zesco.co.zm | w: <http://www.zesco.co.zm> | +260211361111

Project Name

**Proposed Nakonde Stepdown
330/(132)66/11kV Substation**

Project Approval			
Drawn By	Civil Eng. In-Charge	Electrical Eng. In-Charge	Project Manager
C. Chundu	C. Chundu	Z. Sakala	H. Mulapani
Jun 2026	Jun 2026	Jun 2026	Jun 2026

Design Approval			
Designed By	Checked By	Approved By	
C. Chundu	M. N. Siluyele	J. Nyondo	
N/A	N/A	N/A	

Document Status	Sheet Number	Scale	Paper Size	Issue Date
EXT	C107	As Shown	A1	Jun 2026

Drawing Number	Revision Number
PP-ZTIP-P04-ODSS-C107	00

00	For Tendering Purposes Only	30/06/2026	C.C.	
Rev.	Description	Date	By	
Revisions				