

PA/001/2020-2021/HQ/W/46


TUNDUMA 400/330/220/33 kV Substation
SAS ARCHITECTURE

	Status - Approved	
 Initial	Plant Engineering Design, Manufacture, Supply, Construction, Installation, Testing and Commissioning of the Proposed 400kV Iringa - Kisada - Mbeya - Tunduma - Sumbawanga Double Circuit Transmission Line under Four Lots (Lot 1,2,3 & 4) - TAZA-P163572	
Project Manager TAZA-P163572 08-Nov-2025	PA/001/2020-21/HQ/W/046- LOT 4 Contractor:M/s TBEA COMPANY LIMITED	
	HQQW46-4-TDM-EQP-DWG-1401 / 2	


Note: The approval does not release the contractor from his full contractual obligation on design liability and facility performance of the installed transmission system.

1	28/10/2025	Revise according comments			
0	28/09/2025	Issued For Approval			
REV.	DATE	DESCRIPTION	DSG	CHKD	APPRD
CLIENT:		TANZANIA ELECTRIC SUPPLY COMPANY LTD. Plot 114, Block G, Dar es Salaam Road, P.O. Box 453, Dodoma, Tanzania			
CONSULTANT:		 POWER GRID CORPORATION OF INDIA LIMITED			
CONTRACTOR:		TBEA CO., LIMITED Building 27, Block 18, Nansihuan West Road Beijing, China			
					
PROJECT: PLANT ENGINEERING DESIGN, MANUFACTURE, SUPPLY, CONSTRUCTION, INSTALLATION, TESTING AND COMMISSIONING OF THREE LOTS (LOT 1, 2 &3) OF THE PROPOSED IRINGA, KISADA, MBEYA, TUNDUMA 400/220/33kV SUBSTATIONS, AND SUMBAWANGA 400/220/66/33kV SUBSTATION					
CONTRACT NO. : PA/001/2020-2021/HQ/W/46					
SUBSTATION: TUNDUMA 400/330/220/33 kV Substation					
RELEASED FOR: ☐ BASIC ☐ TENDER ☐ INFORMATION ☒ APPROVAL ☐ AS BUILT			REV	1	
APPROVED BY	XWD	SCALE	SAS ARCHITECTURE COVER		
REVIEWED BY	SUN DX	N/A			
DESIGNED BY	XU	DATE			
SIZE	A3		DWG. NO. HQW46-4-TND-EQP-GTP-1401		SHEET 7

We reserve all rights in this document and in the information contained herein. Reproduction, use or disclosure to third parties without express authority is strictly forbidden. © NARH-RELAYS ELECTRIC INC.

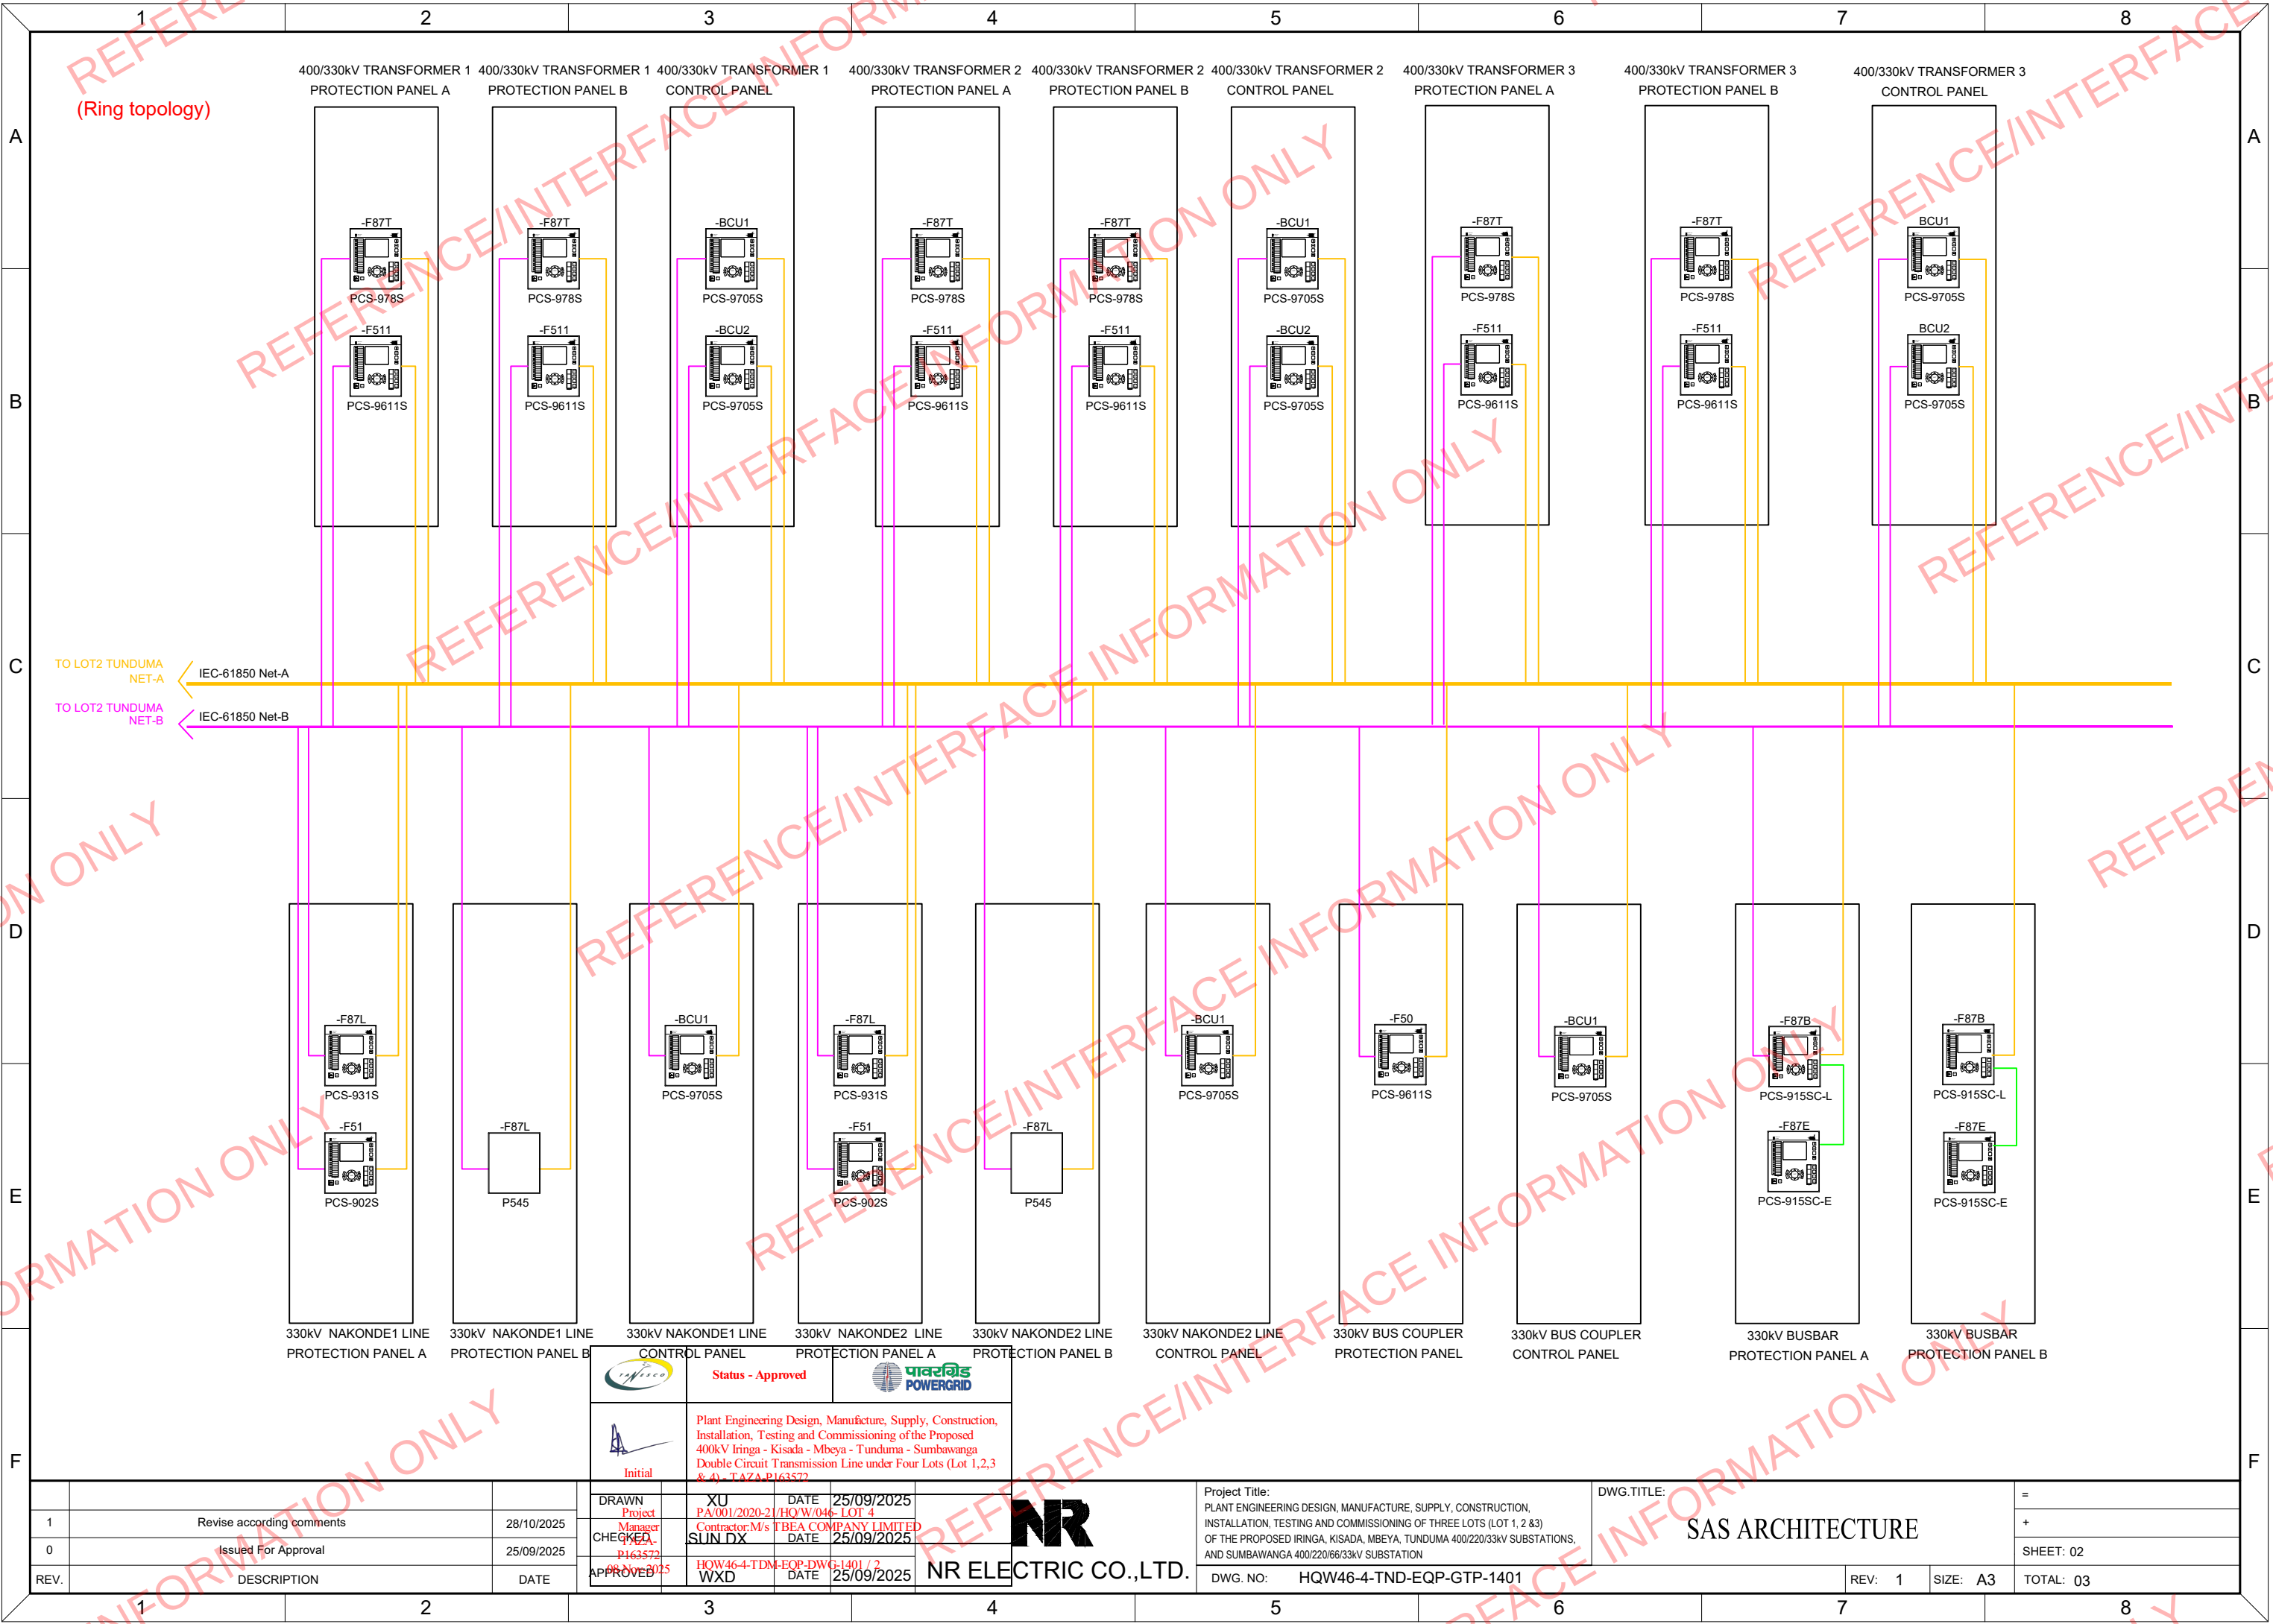

We reserve all rights in this document and in the information contained herein. Reproduction, use or disclosure to third parties without express authority is strictly forbidden. © NARHRELAYS ELECTRIC INC.

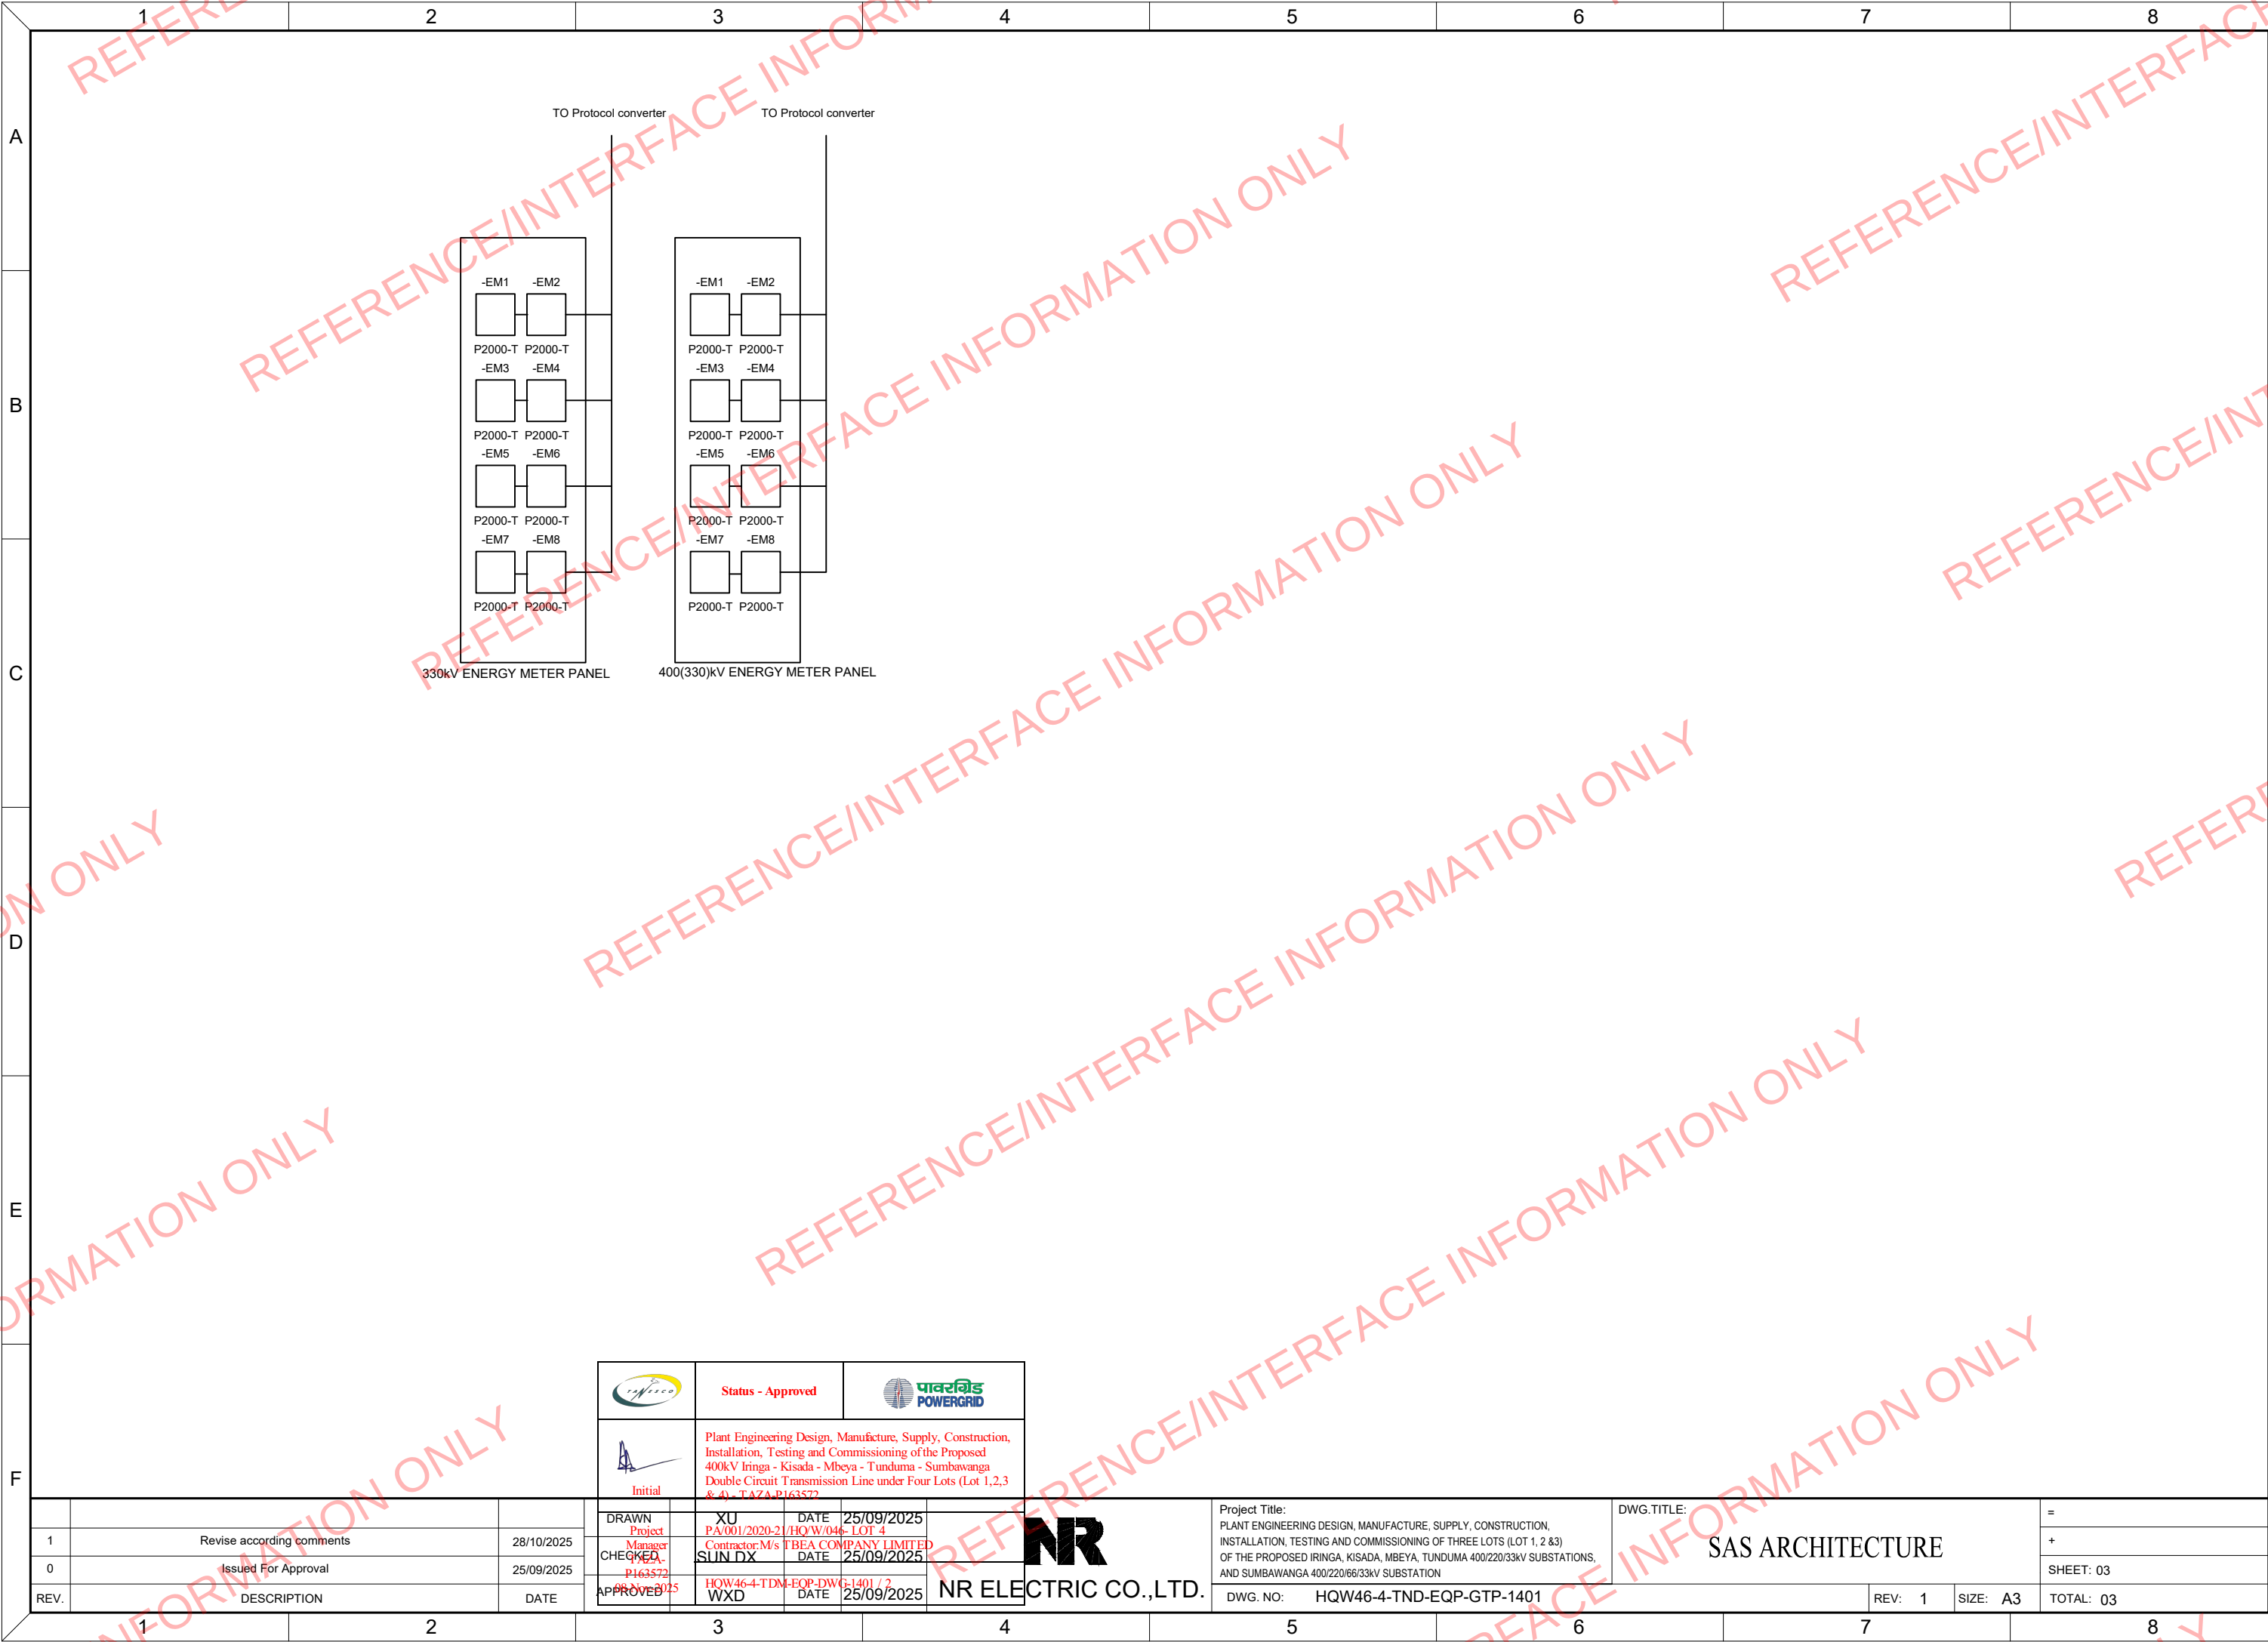

--	--	